


1 Vehicle Layout Plan - Basement
SCALE - 1:100 @ A0
SCALE - 1:200 @ A2

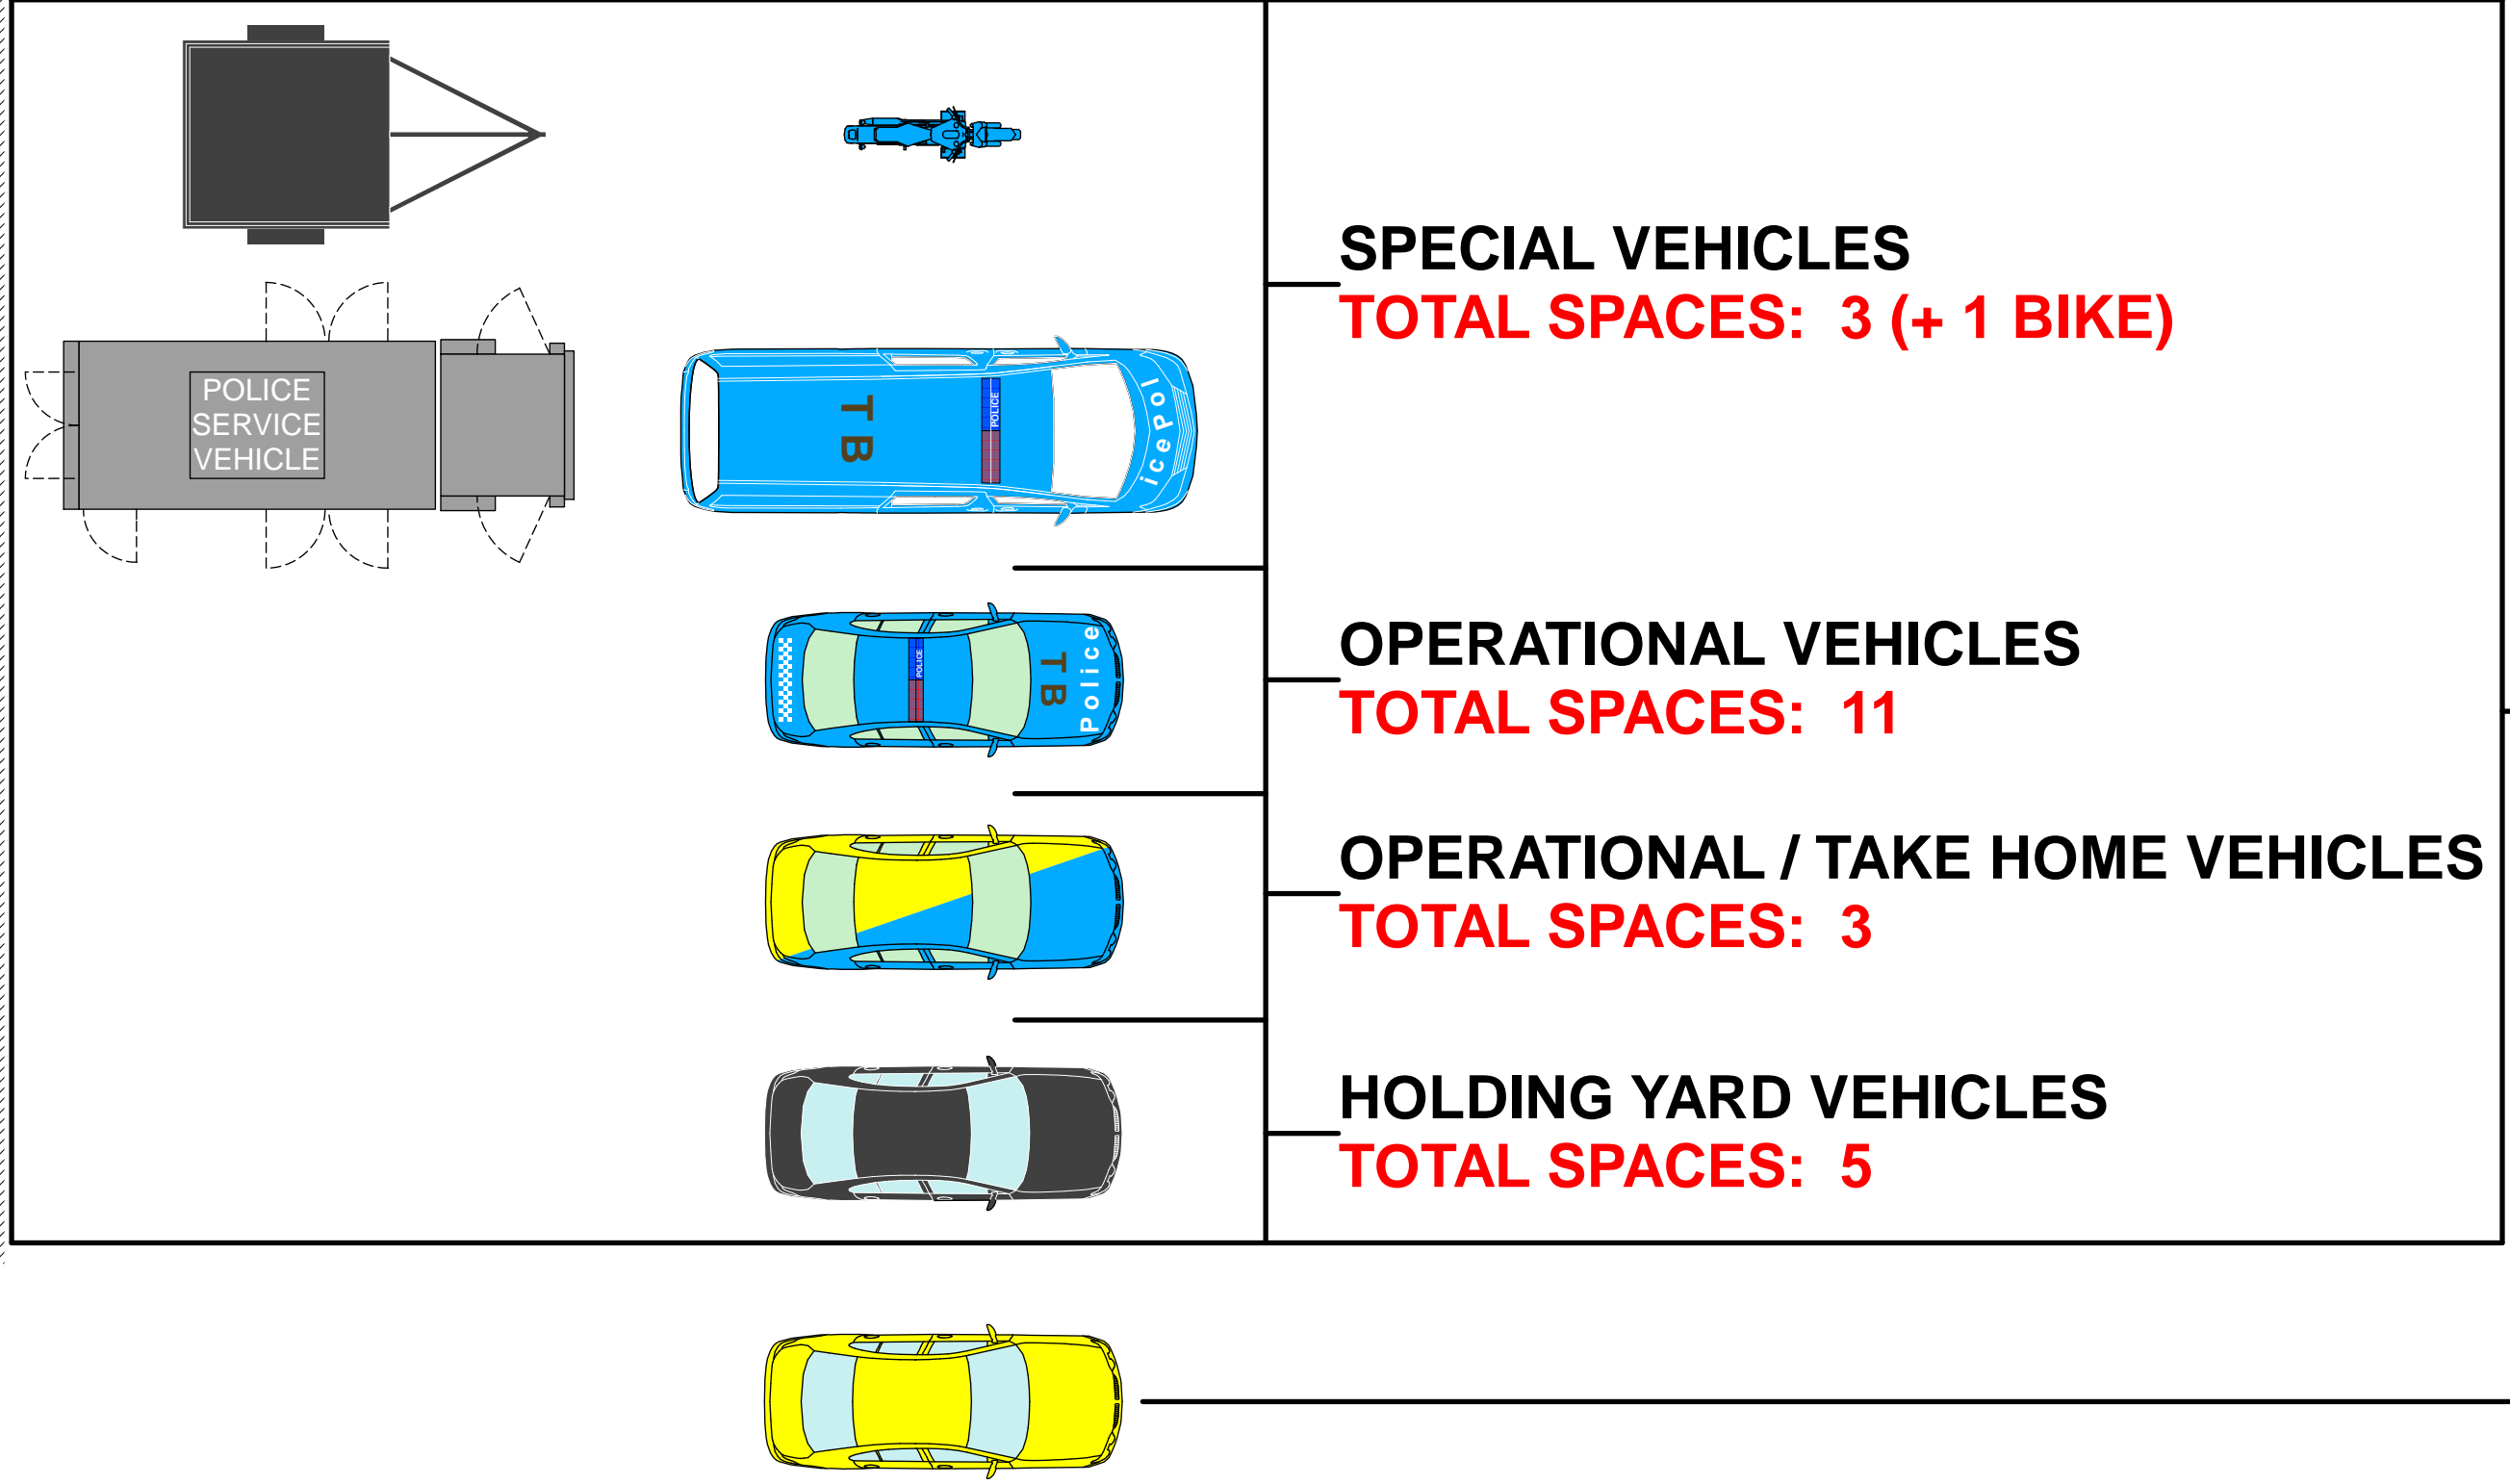

Vehicles Legend - Basement & Ground

DEDICATED POLICE PARKING
TOTAL CAR SPACES: 22

SPARE VEHICLE PARKING
CAR SPACES: 33
(+TAKE HOME VEHICLES 3)
TOTAL CAR SPACES: 36

| REVISION | DESCRIPTION | DATE | CHECKED | BY |
|----------|-----------------------|----------|---------|----|
| A | AMENDED DA CARPARKING | 28.08.11 | LH | |

1:100 @ ORIGINAL SIZE
0 1 2 3 4 5 6 7 8 9 10m

CLIENT
UGL Services
Level 5, 40 Miller Street
North Sydney NSW 2060

PROJECT
KINGSCLIFF POLICE STATION
LOT 701 DP 1002309
154 Marine Parade, Kingscliff

DRAWING TITLE
**Proposed Parking Allocation
Plan - Basement Level**

| PROJECT NO. | DRAWING NO. | REVISION |
|-------------|-------------|----------|
| 11010 | DA1110 | A |

| DRAWING SCALE | SHEET SIZE | DRAWN | CHECKED | DATE |
|---------------|------------|-------|---------|------|
| As Shown | A0 | LH | | |

ARCHITECT
GARDNER WETHERILL & ASSOCIATES
LEVEL 2 Suite 2.01
400 Pacific Highway
51 Leavitts 2005
T (02) 9528 6777
F (02) 9528 3889
E design@gardnerwetherill.com.au
A/CN 104 418 031
Business Card - 104 418 031

DEVELOPMENT APPLICATION