



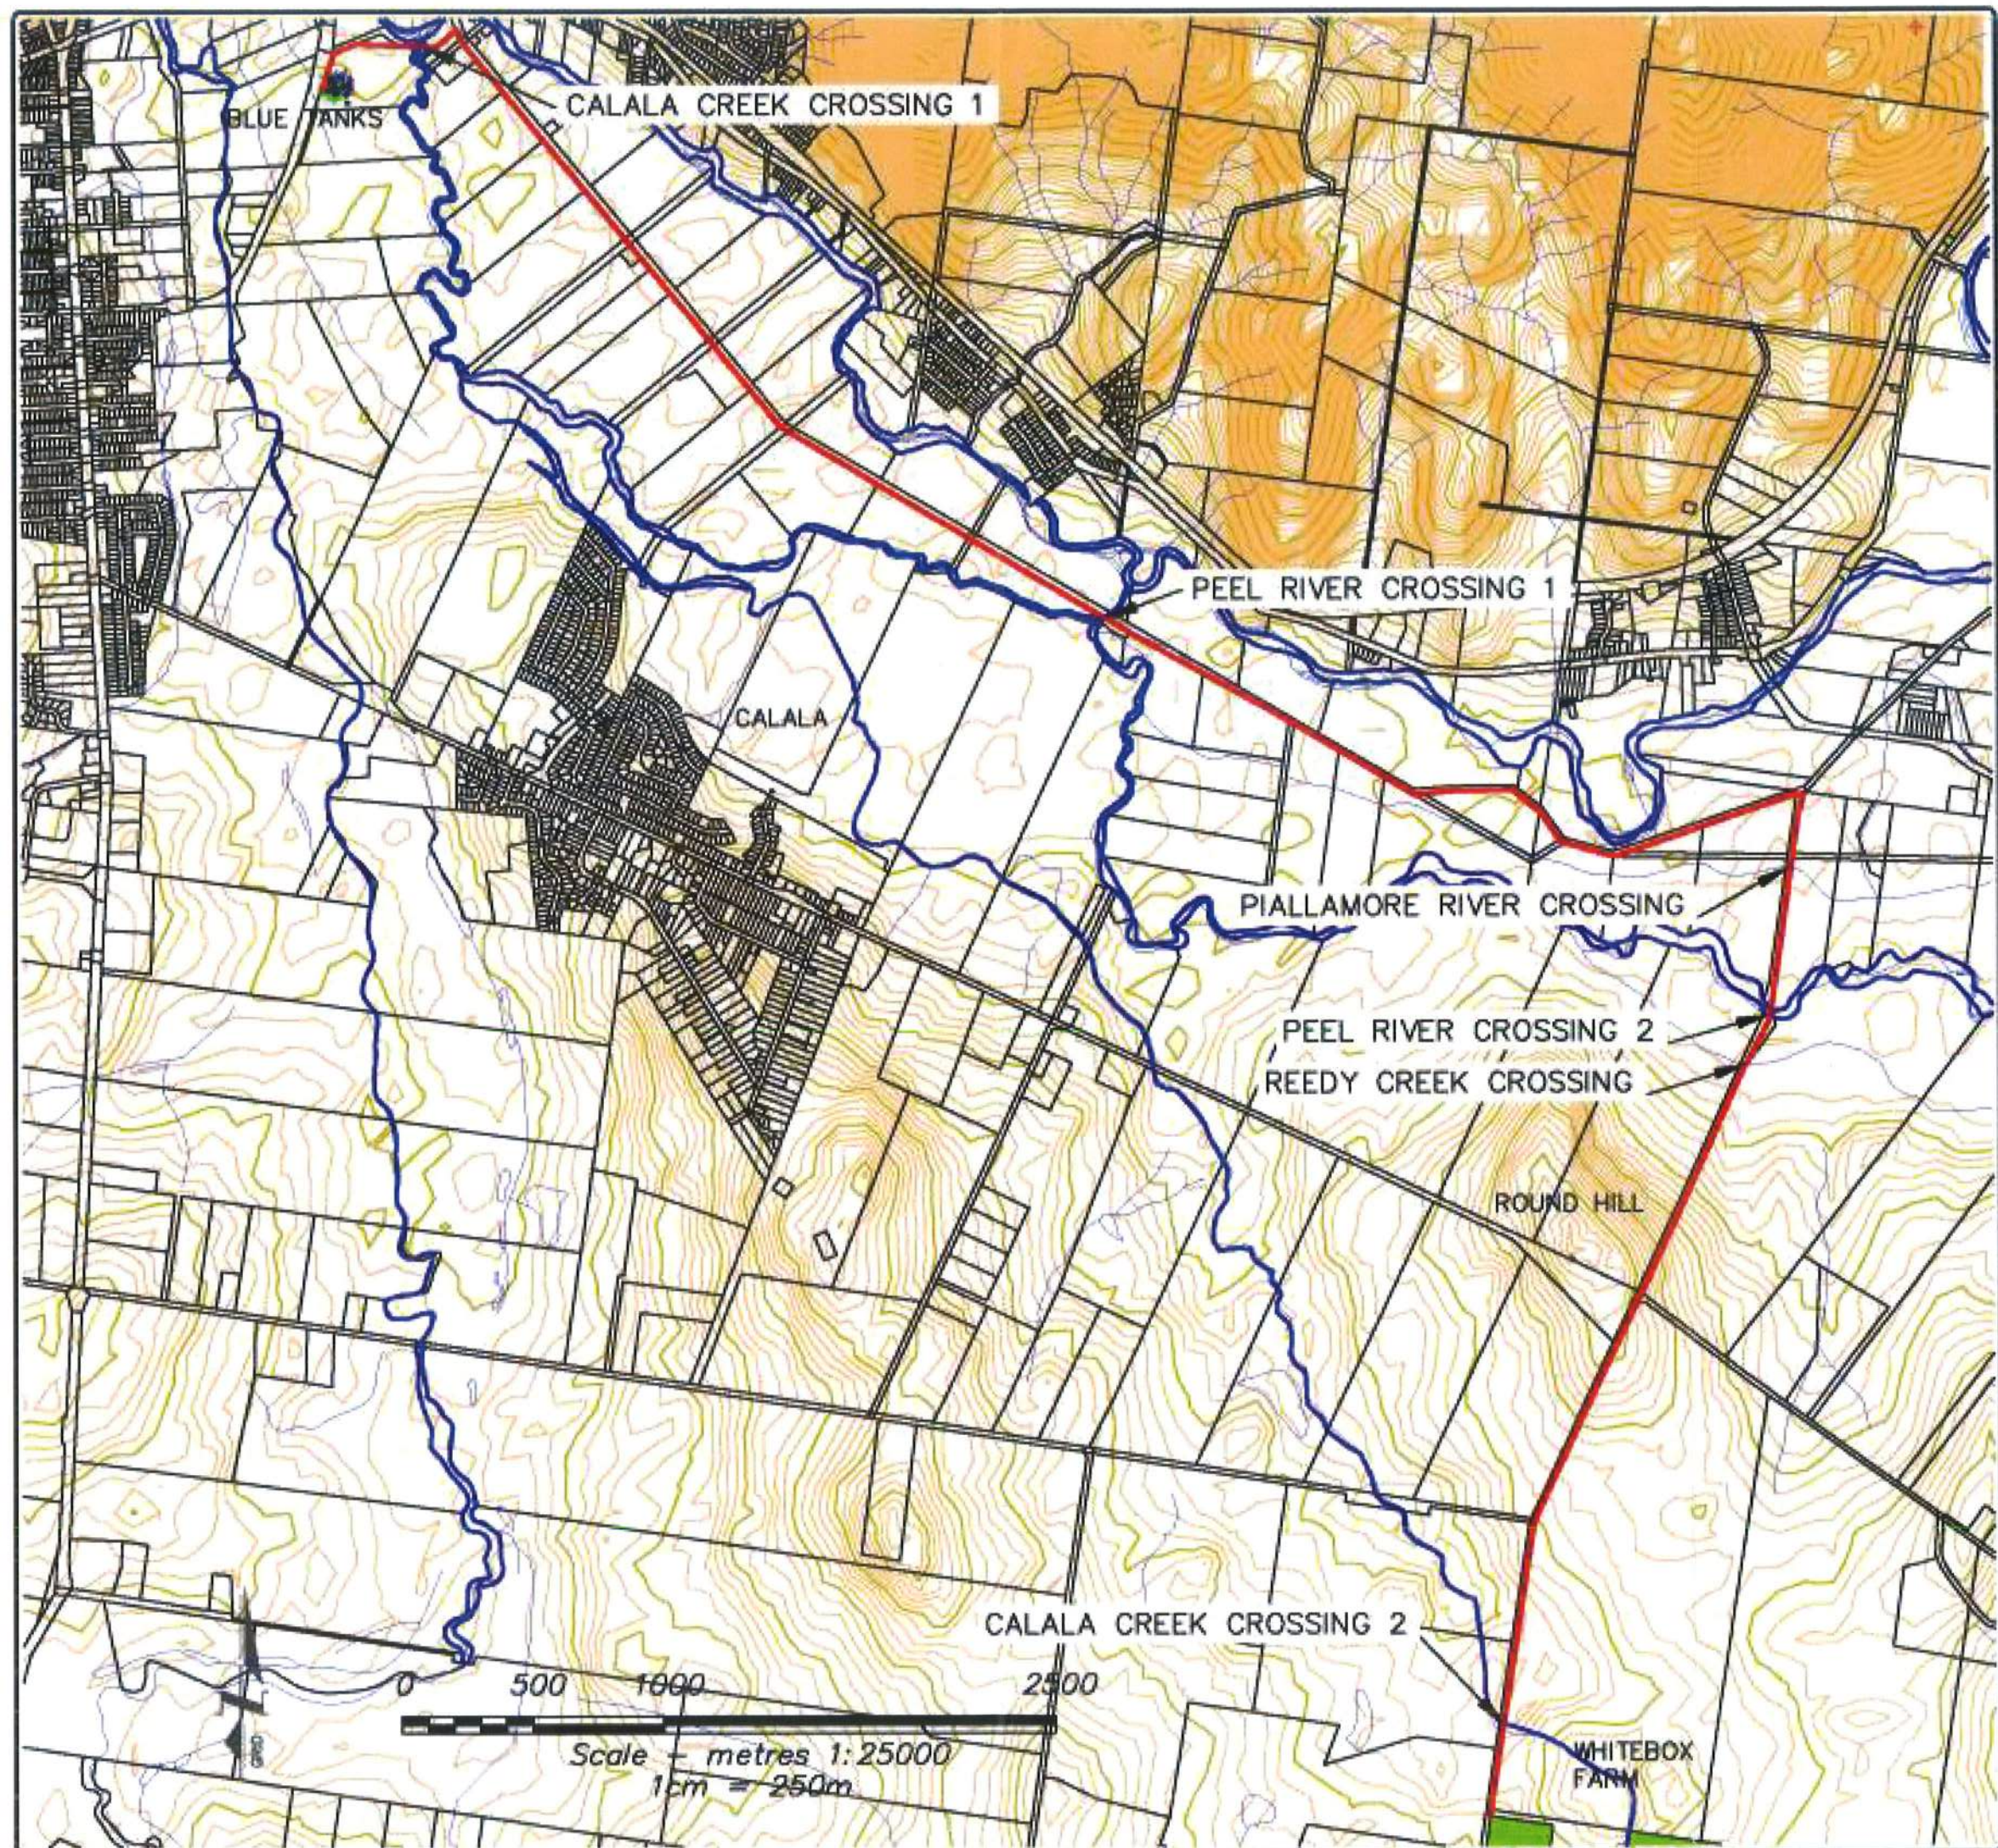

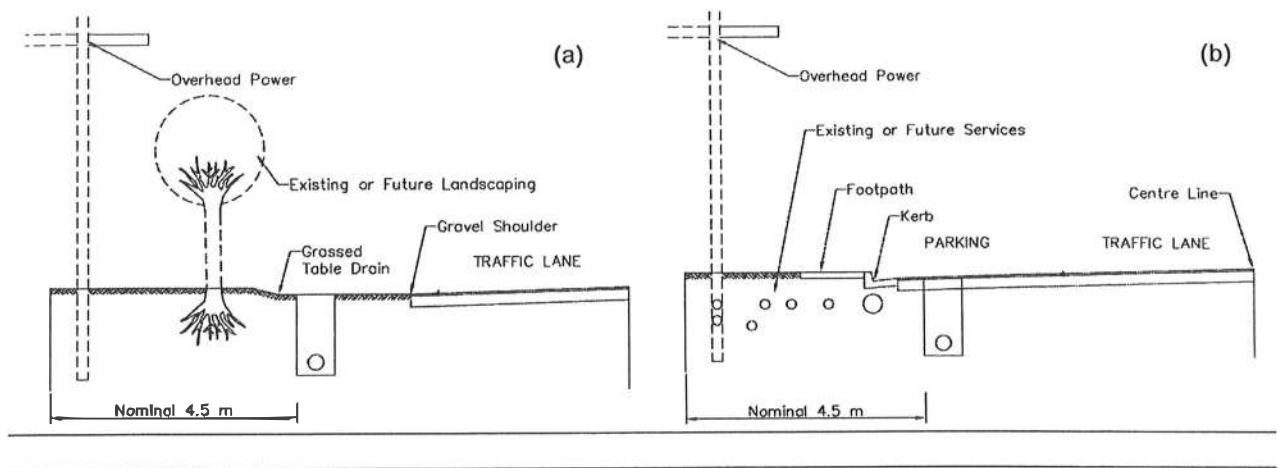

Typical pipeline offset in (a) existing rural areas and (b) potential future urban areas.


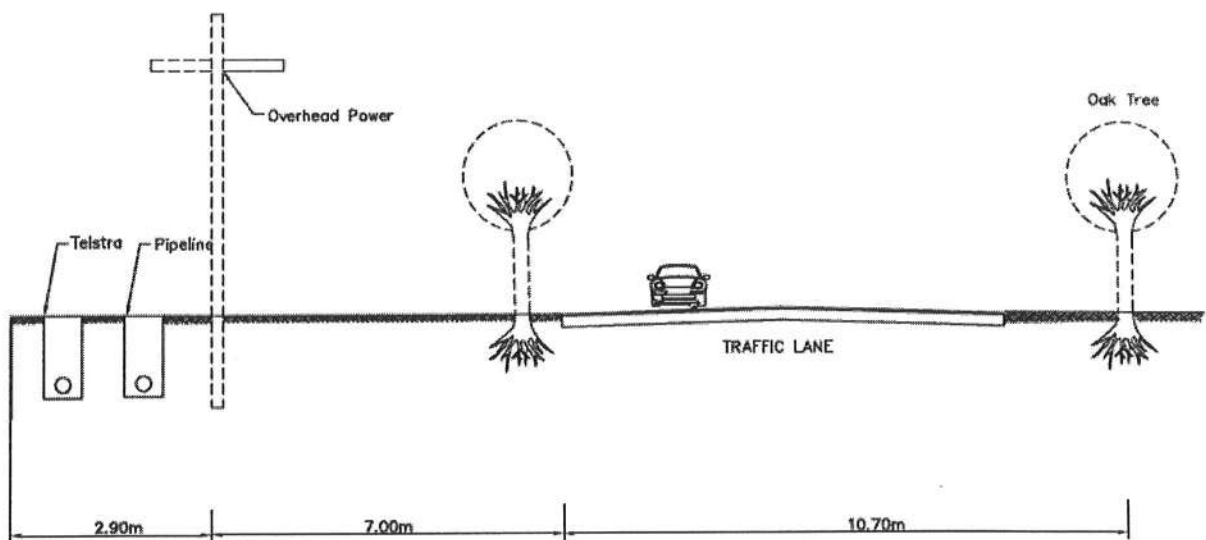


Figure 4: Typical pipeline offset along King George V Avenue

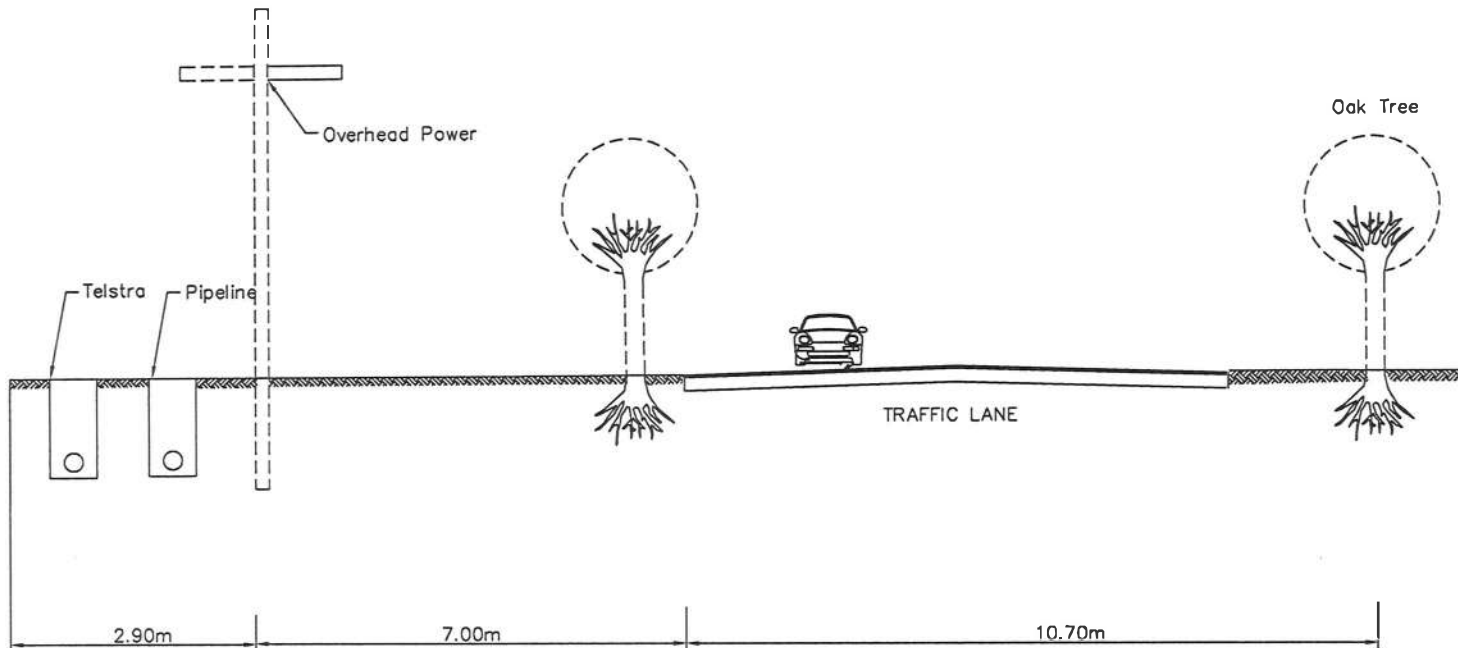

BENCHMARK ROADWAY Cross Section
SCALE 1: 75

DO NOT SCALE FROM THESE DRAWINGS

A3

CAD - DO NOT AMEND MANUALLY



LEGEND

0	DRAFT FOR REVIEW	11:12:07
ISSUE	DESCRIPTION	DATE
DESIGNED	CC	CHECKED EG
APPROVED		DRAWN CC



EnviroAg
Australia

Ph 07 4676 8283
Email info@enviroag.net.au

PROJECT TITLE

GRAIN PRODUCTS
AUSTRALIA WASTEWATER
REUSE PIPELINE

DRAWING TITLE

Road Cross Section
Ammedments –
Vegetation Focus

CLIENT

GRAIN PRODUCTS AUSTRALIA

SCALE

As Shown

DATE

11:12:07

PROJECT NO.

21976

CAD FILE:

RCSA1.dwg

DRAWING NO.

21976_4

REVISION

0


NO. OF SHEETS

SHEET 1 OF 1



EnviroAg
Australia

PO Box 1775
62 Glen Innes Road
AFRIMDALE NSW 2350
Freecall: 1800 445 389

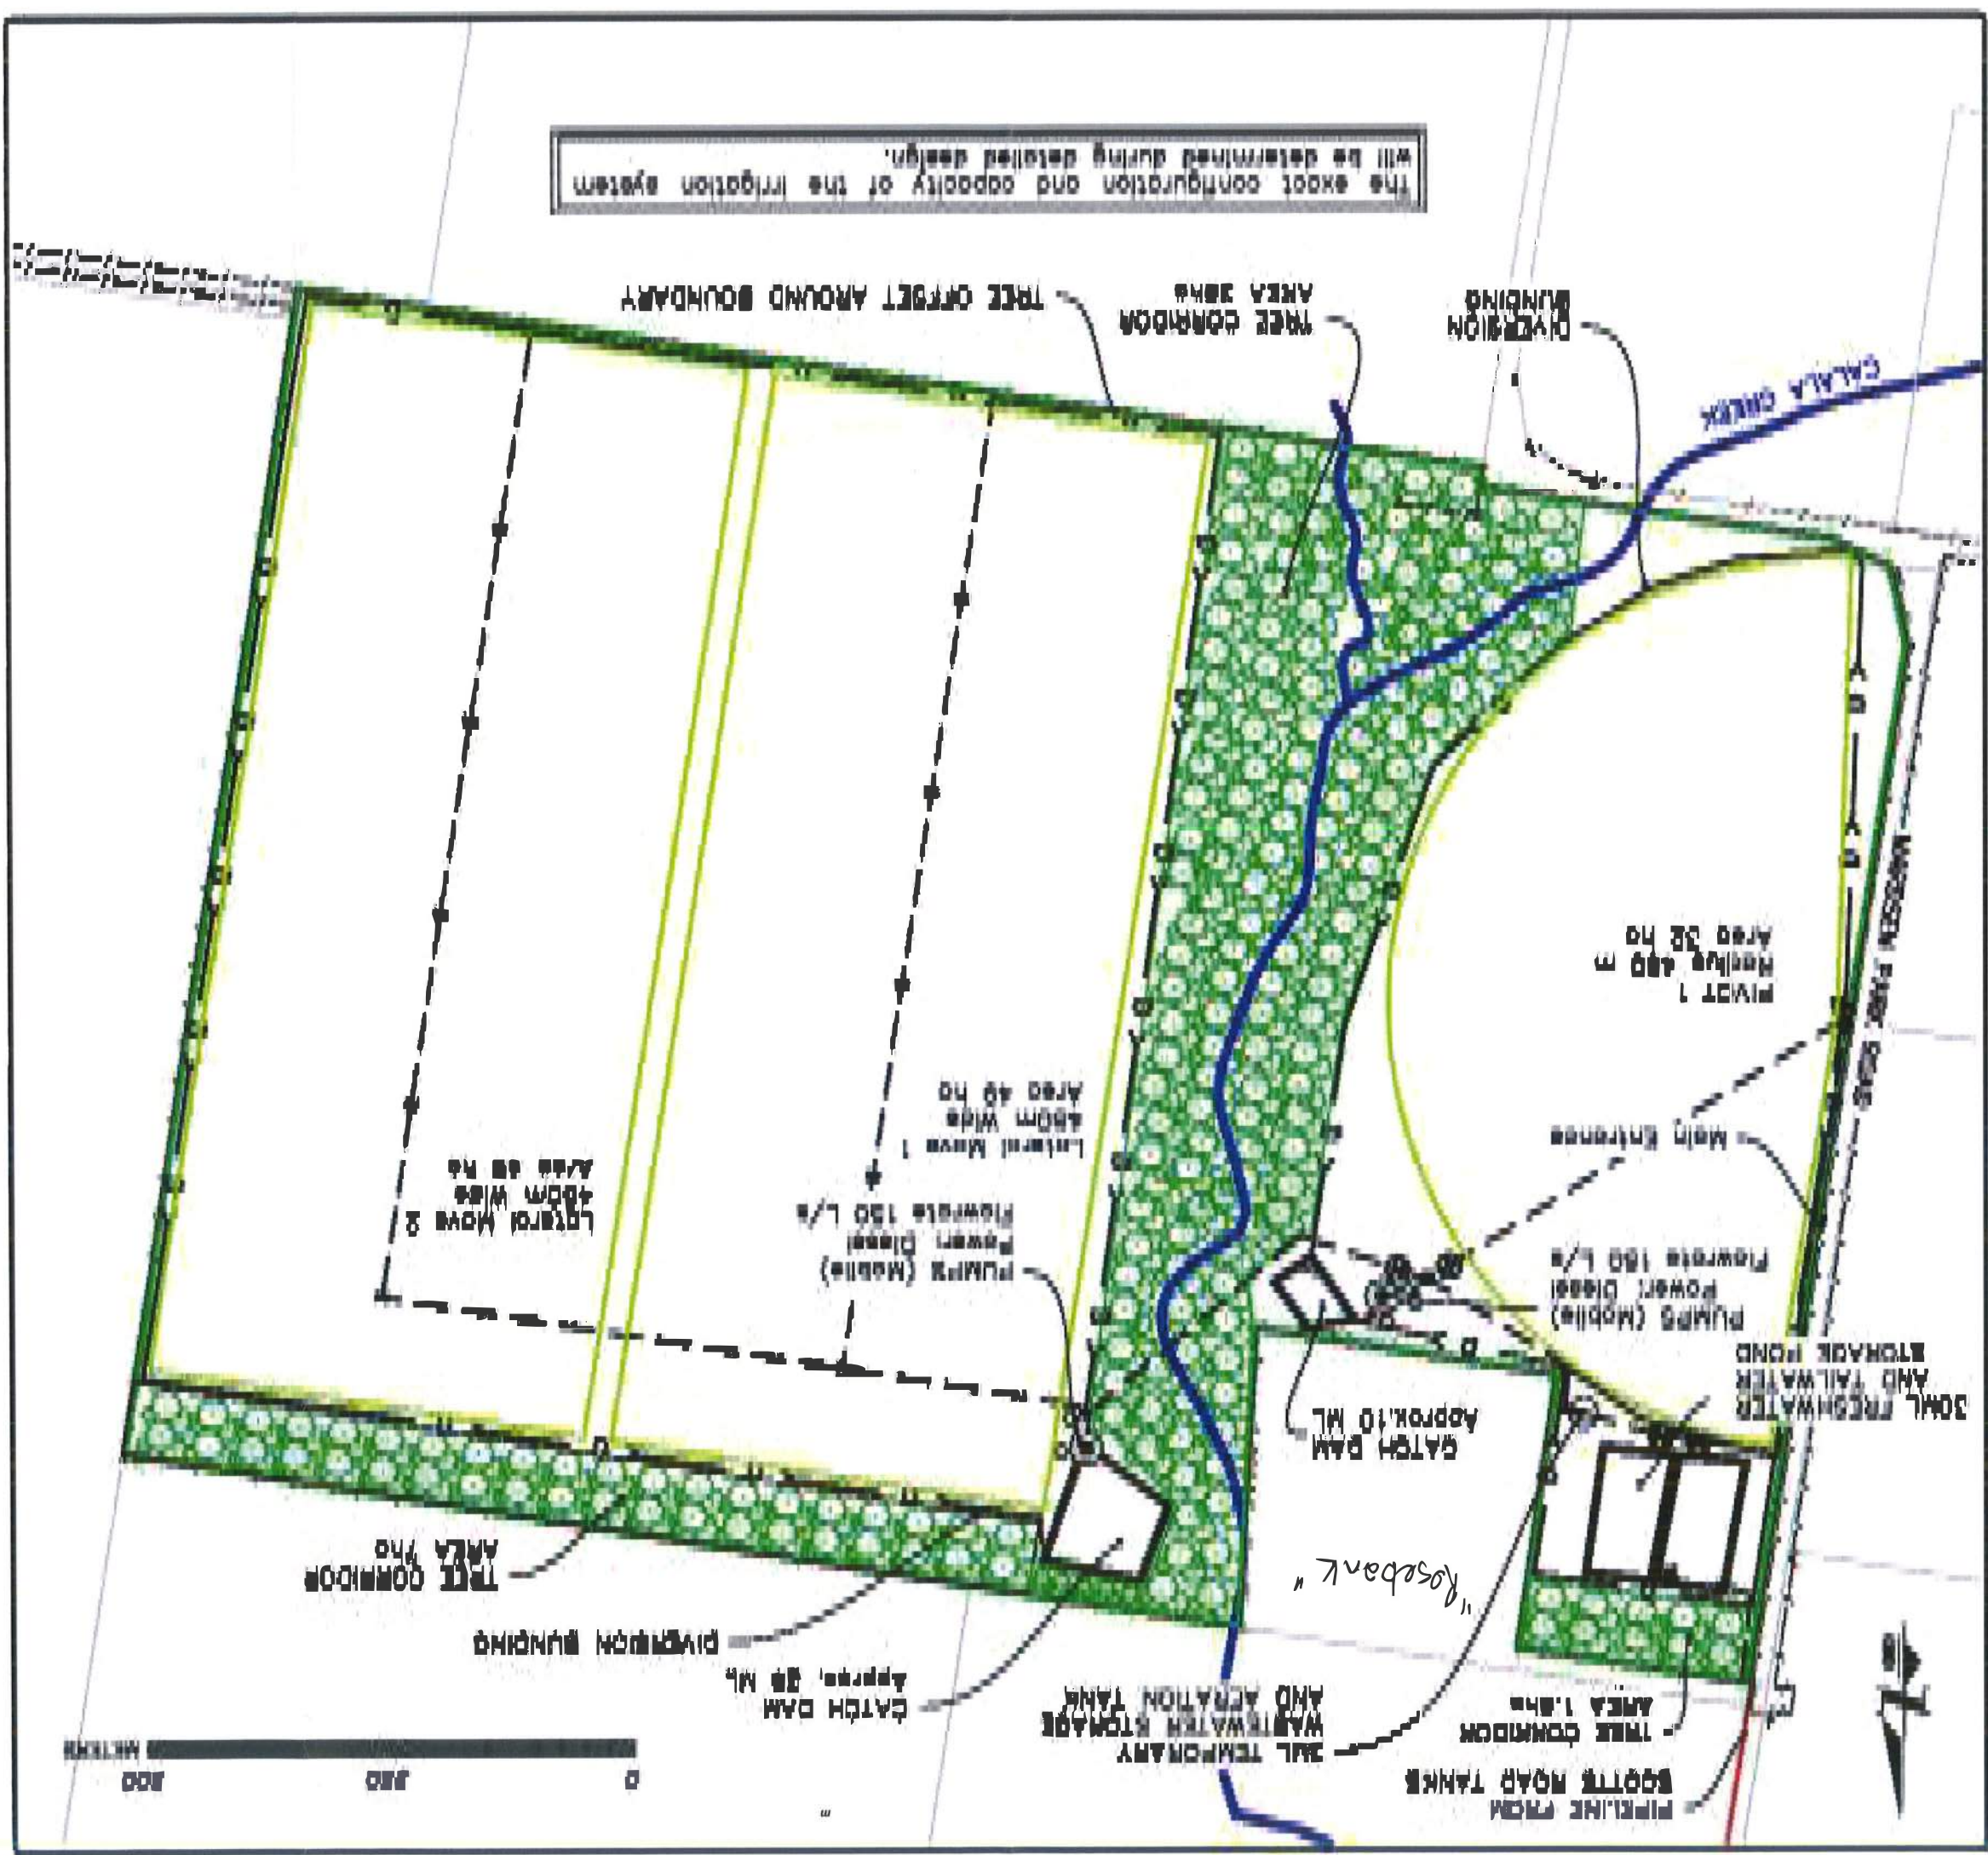

The exact configuration and capacity of the irrigation system will be determined during detailed design.