

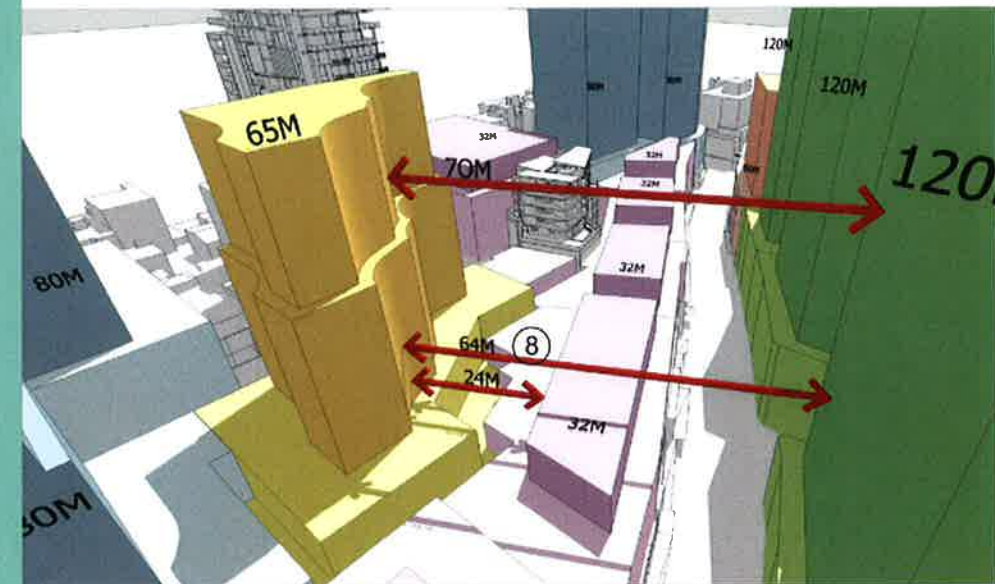


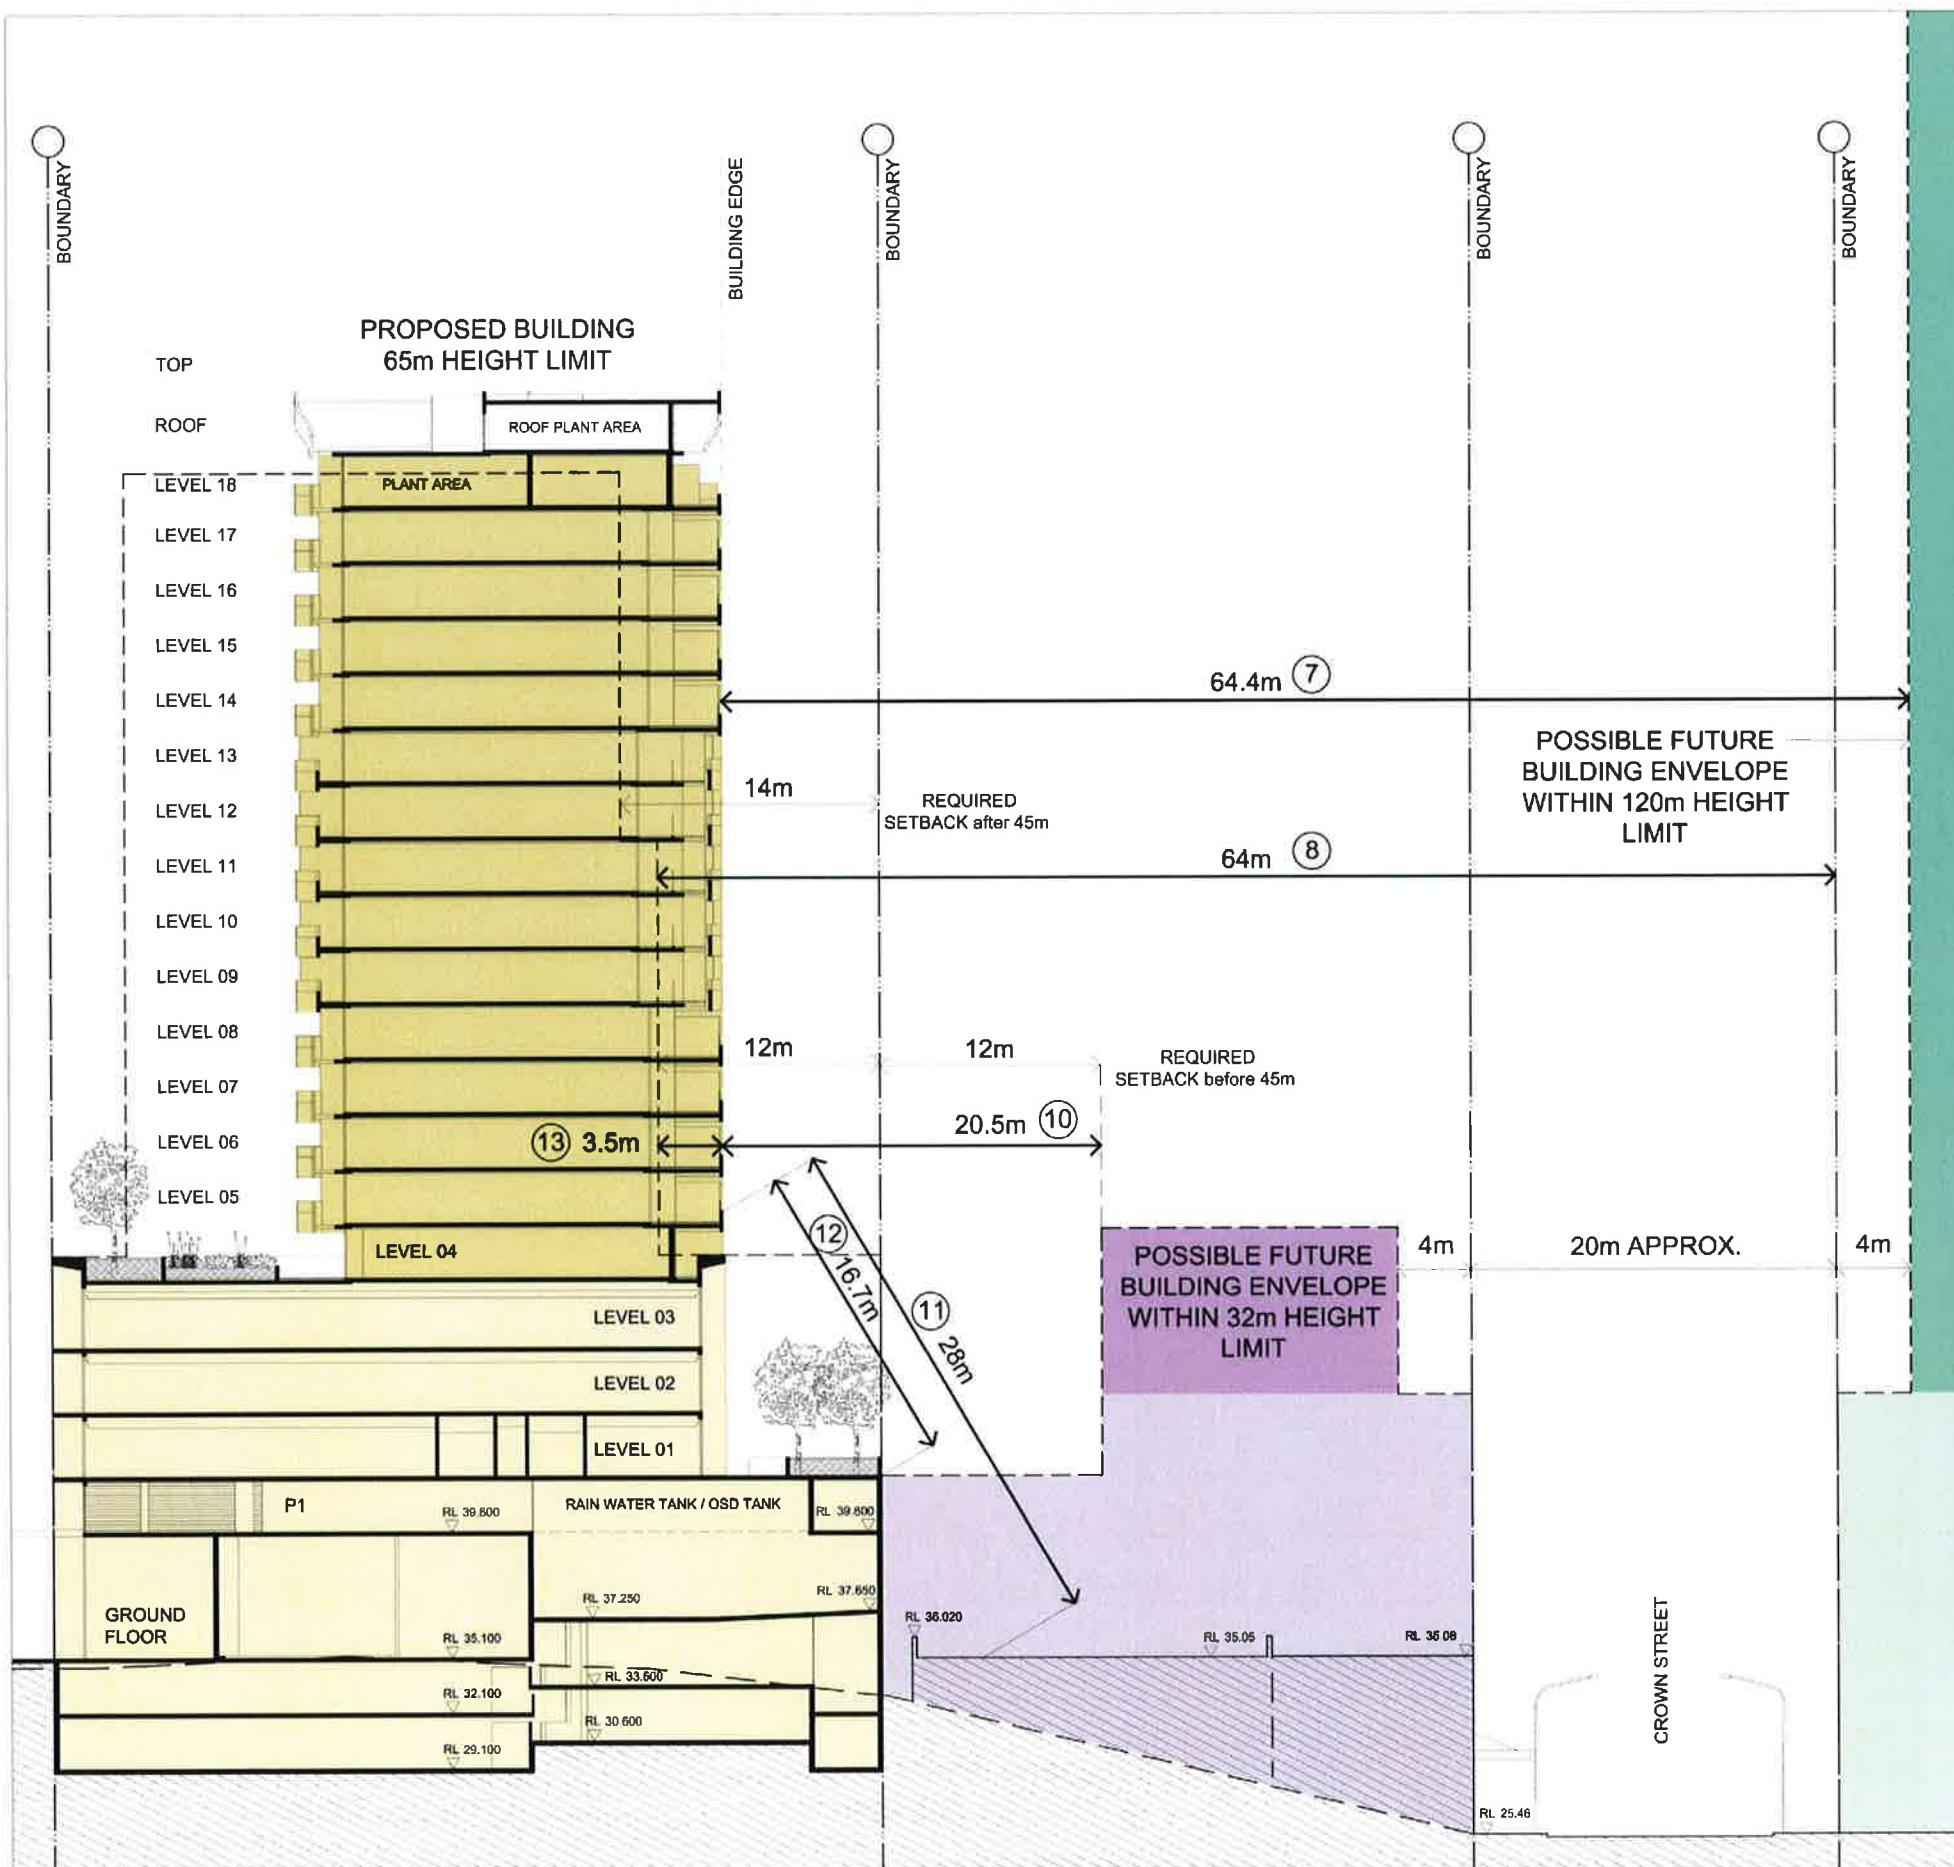

3D VIEW - SHOWING BUILDING SEPARATIONS
BETWEEN 3 RAWSON ST BUILDING CONTROL ENVELOPES AND
ADJOINING FUTURE BUILDING ALONG SECTION PLANE 02

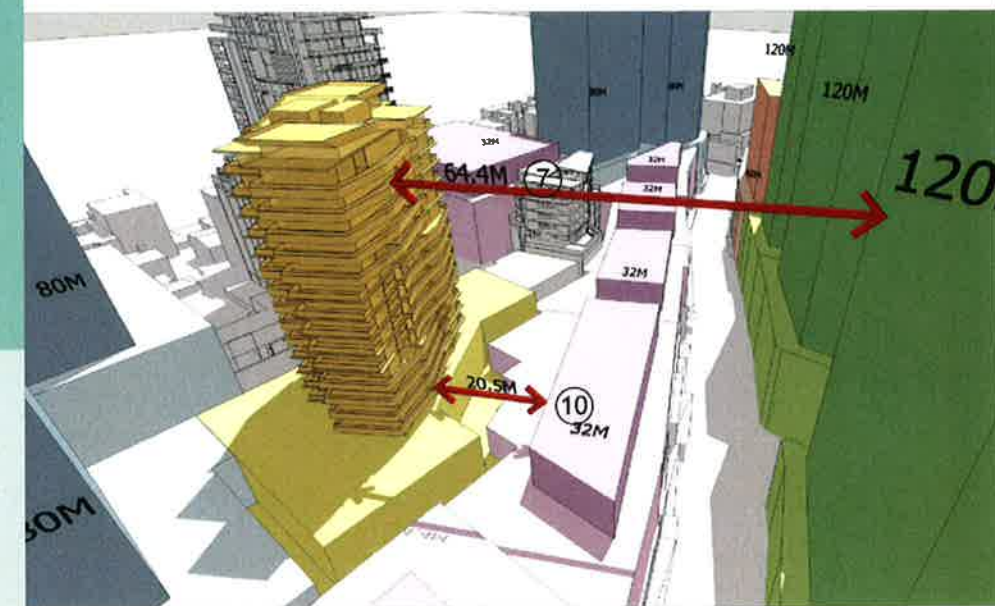

3D VIEW - SHOWING BUILDING SEPARATIONS
BETWEEN PROPOSED DEVELOPMENT AND
ADJOINING FUTURE BUILDING ALONG SECTION PLANE 02

IMPORTANT NOTES:
Do not scale from drawings. All dimensions to be checked on site before commencement of work. All discrepancies to be brought to the attention of the architect. Larger scale drawings and written dimensions take preference. This drawing is copyright and the property of the author and must not be reprinted, copied or used without the express authority of MARCHESE PARTNERS INTERNATIONAL PTY LTD.

NOT FOR
CONSTRUCTION

REVISION	DATE	DESCRIPTION	BY
1	18/03/2011	ISSUE FOR PERMIT	DA

marchesepartners



Marchese Partners International Pty Ltd
Level 7, 107 Mount Street, North Sydney, NSW 2060 Australia
P +61 2 9922 4375 F +61 2 9929 5786 E info@marchesepartners.com.au
www.marchesepartners.com.au
Sydney · Brisbane · Melbourne · Canberra · San Diego · San Francisco
ACN 098 552 151 ABN 20 098 552 151

CLIENT
HERAYMILA INVESTMENT LIMITED


PROJECT
RESIDENTIAL TOWER
3 Rawson Street,
Wollongong NSW, 2520

DRAWING TITLE
SETBACK AND HEIGHT ANALYSIS
SECTION 02


SCALE 1:200@A1	DATE 18/03/2011	DRAWN FR	CHECKED
JOB 11004	DRAWING DA 01.08	REVISION A	

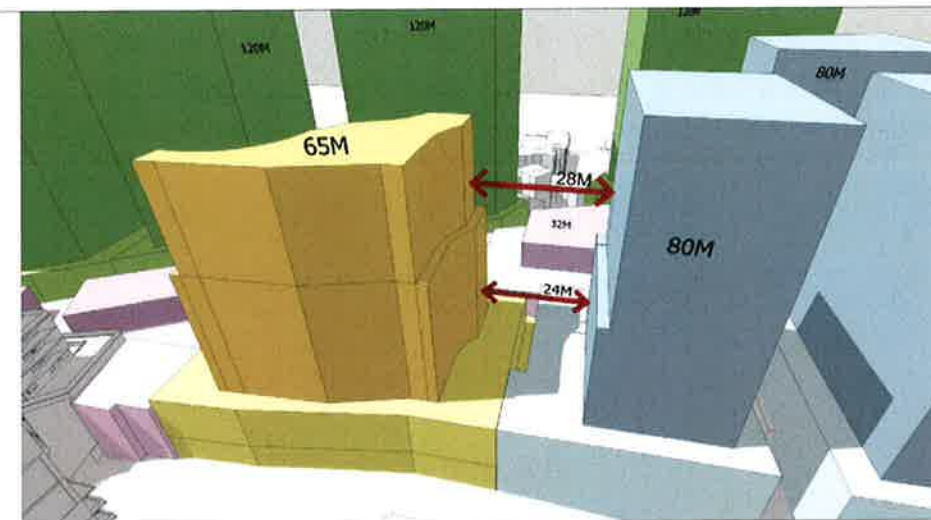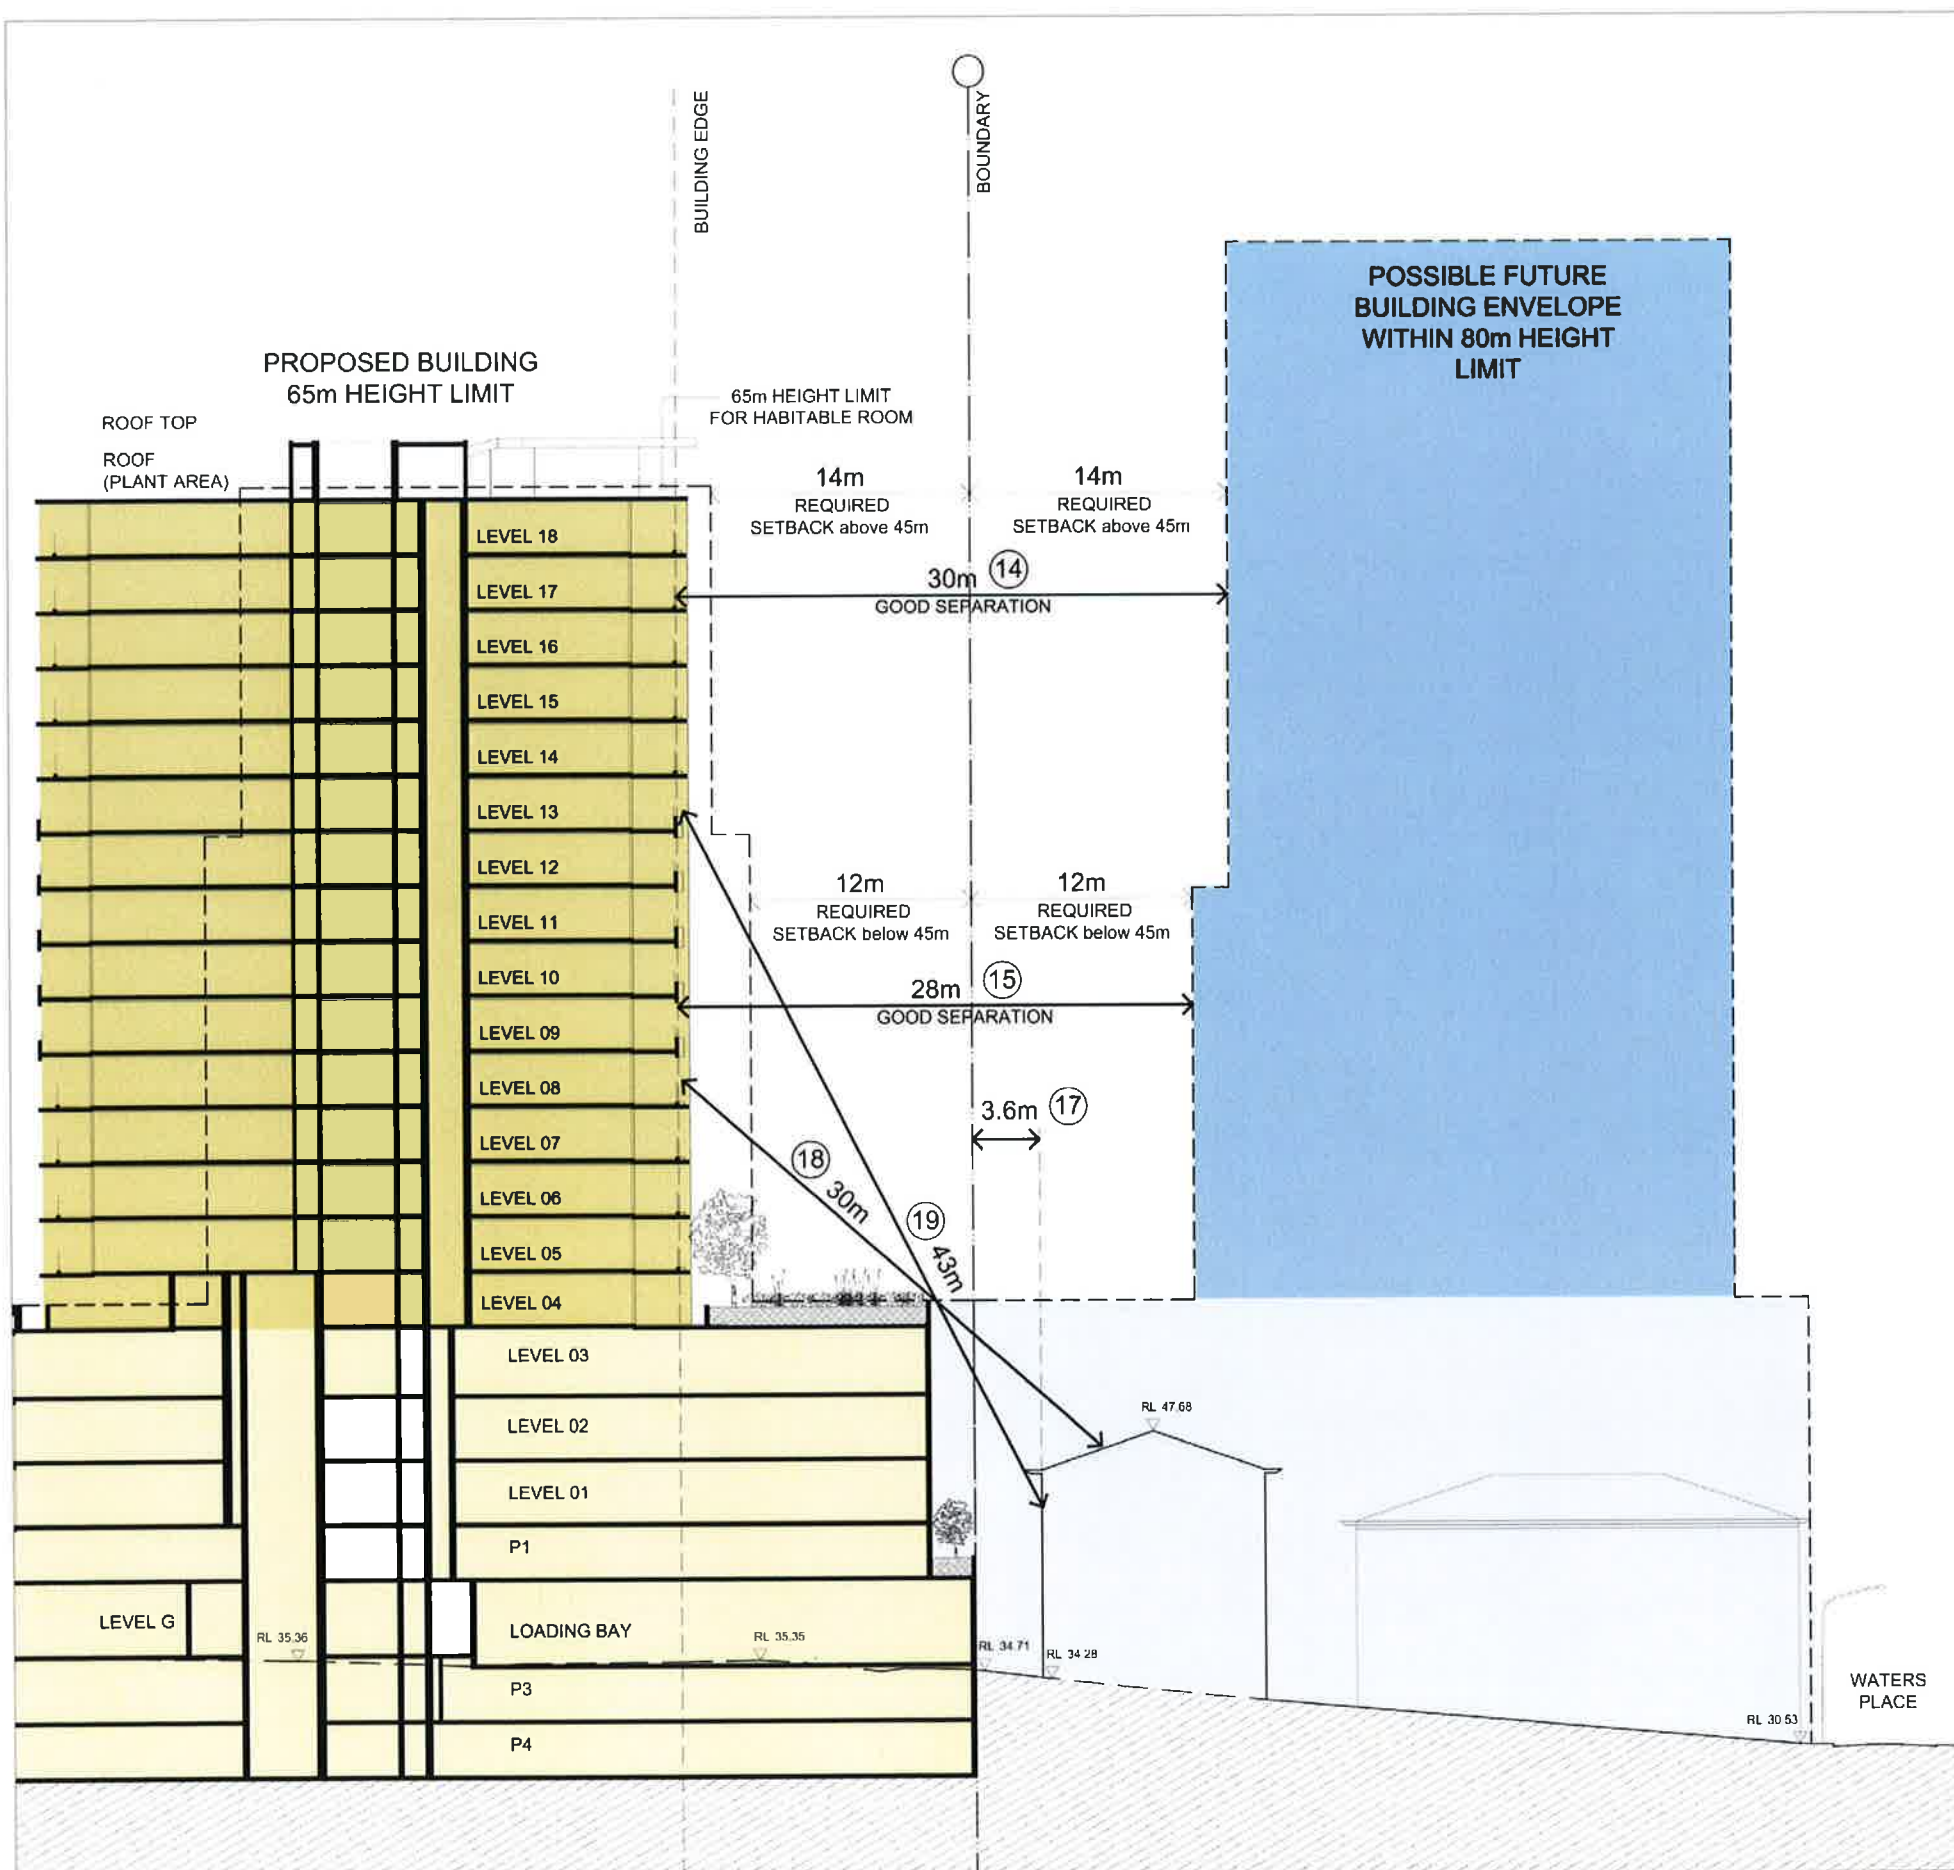

3D VIEW - SHOWING BUILDING SEPARATIONS BETWEEN 3 RAWSON ST BUILDING CONTROL ENVELOPES AND ADJOINING FUTURE BUILDING ALONG SECTION PLANE 03

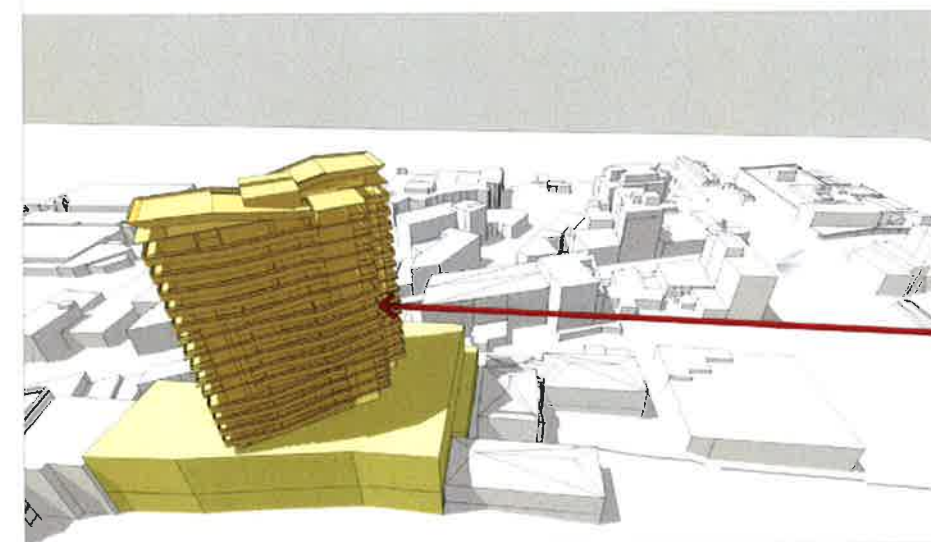

3D VIEW - SHOWING BUILDING SEPARATIONS BETWEEN PROPOSED DEVELOPMENT AND EXISTING BUILDINGS ALONG SECTION PLANE 03

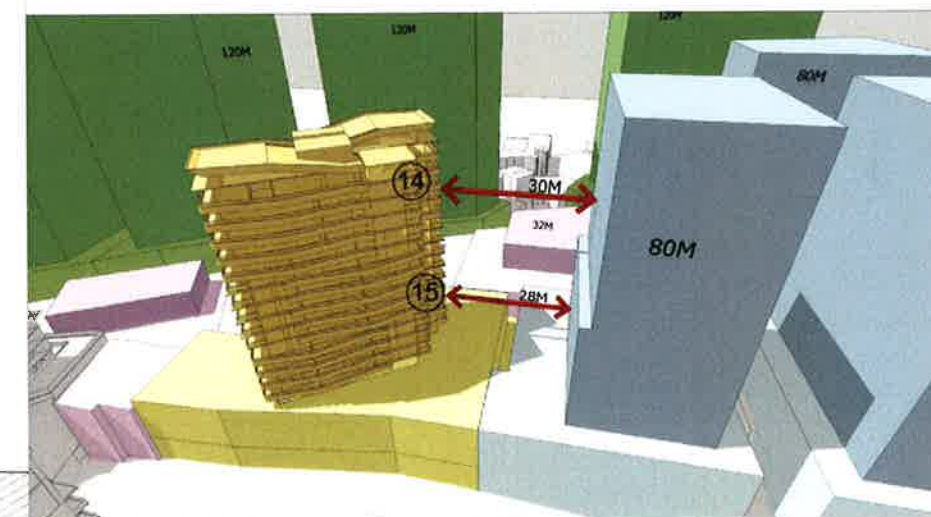

3D VIEW - SHOWING BUILDING SEPARATIONS BETWEEN PROPOSED DEVELOPMENT AND ADJOINING FUTURE BUILDING ALONG SECTION PLANE 03

IMPORTANT NOTES:
Do not scale from drawings. All dimensions to be checked on site before commencement of work. All dimensions to be checked to the centre of the building. Larger scale drawings and details if dimensions are preferred. This drawing is copyright and the property of the author and shall not be copied, reproduced or used without the express authority of MARCHESE + PARTNERS.

NOT FOR
CONSTRUCTION

REVISION	DATE	DESCRIPTION	BY
1	10/03/2011	FOR SUBMISSION	JP

marchesepartners

Marchese Partners International Pty Ltd
Level 7, 107 Mount Street, North Sydney, NSW 2060 Australia
P +61 2 9922 4375 F +61 2 9929 5788 E info@marchesepartners.com.au
www.marchesepartners.com.au
Sydney · Brisbane · Melbourne · Canberra · San Diego · San Francisco
ACN 098 552 151 ABN 20 098 552 151

CLIENT
HERAYMILA INVESTMENT LIMITED

PROJECT
RESIDENTIAL TOWER
3 Rawson Street,
Wollongong NSW, 2520

DRAWING TITLE
SETBACK AND HEIGHT ANALYSIS
SECTION 03

SCALE 1:200@A1	DATE 16.03.2011	DRAWN FR	CHECKED
JOB 11004	DRAWING DA 01.09	REVISION A	