


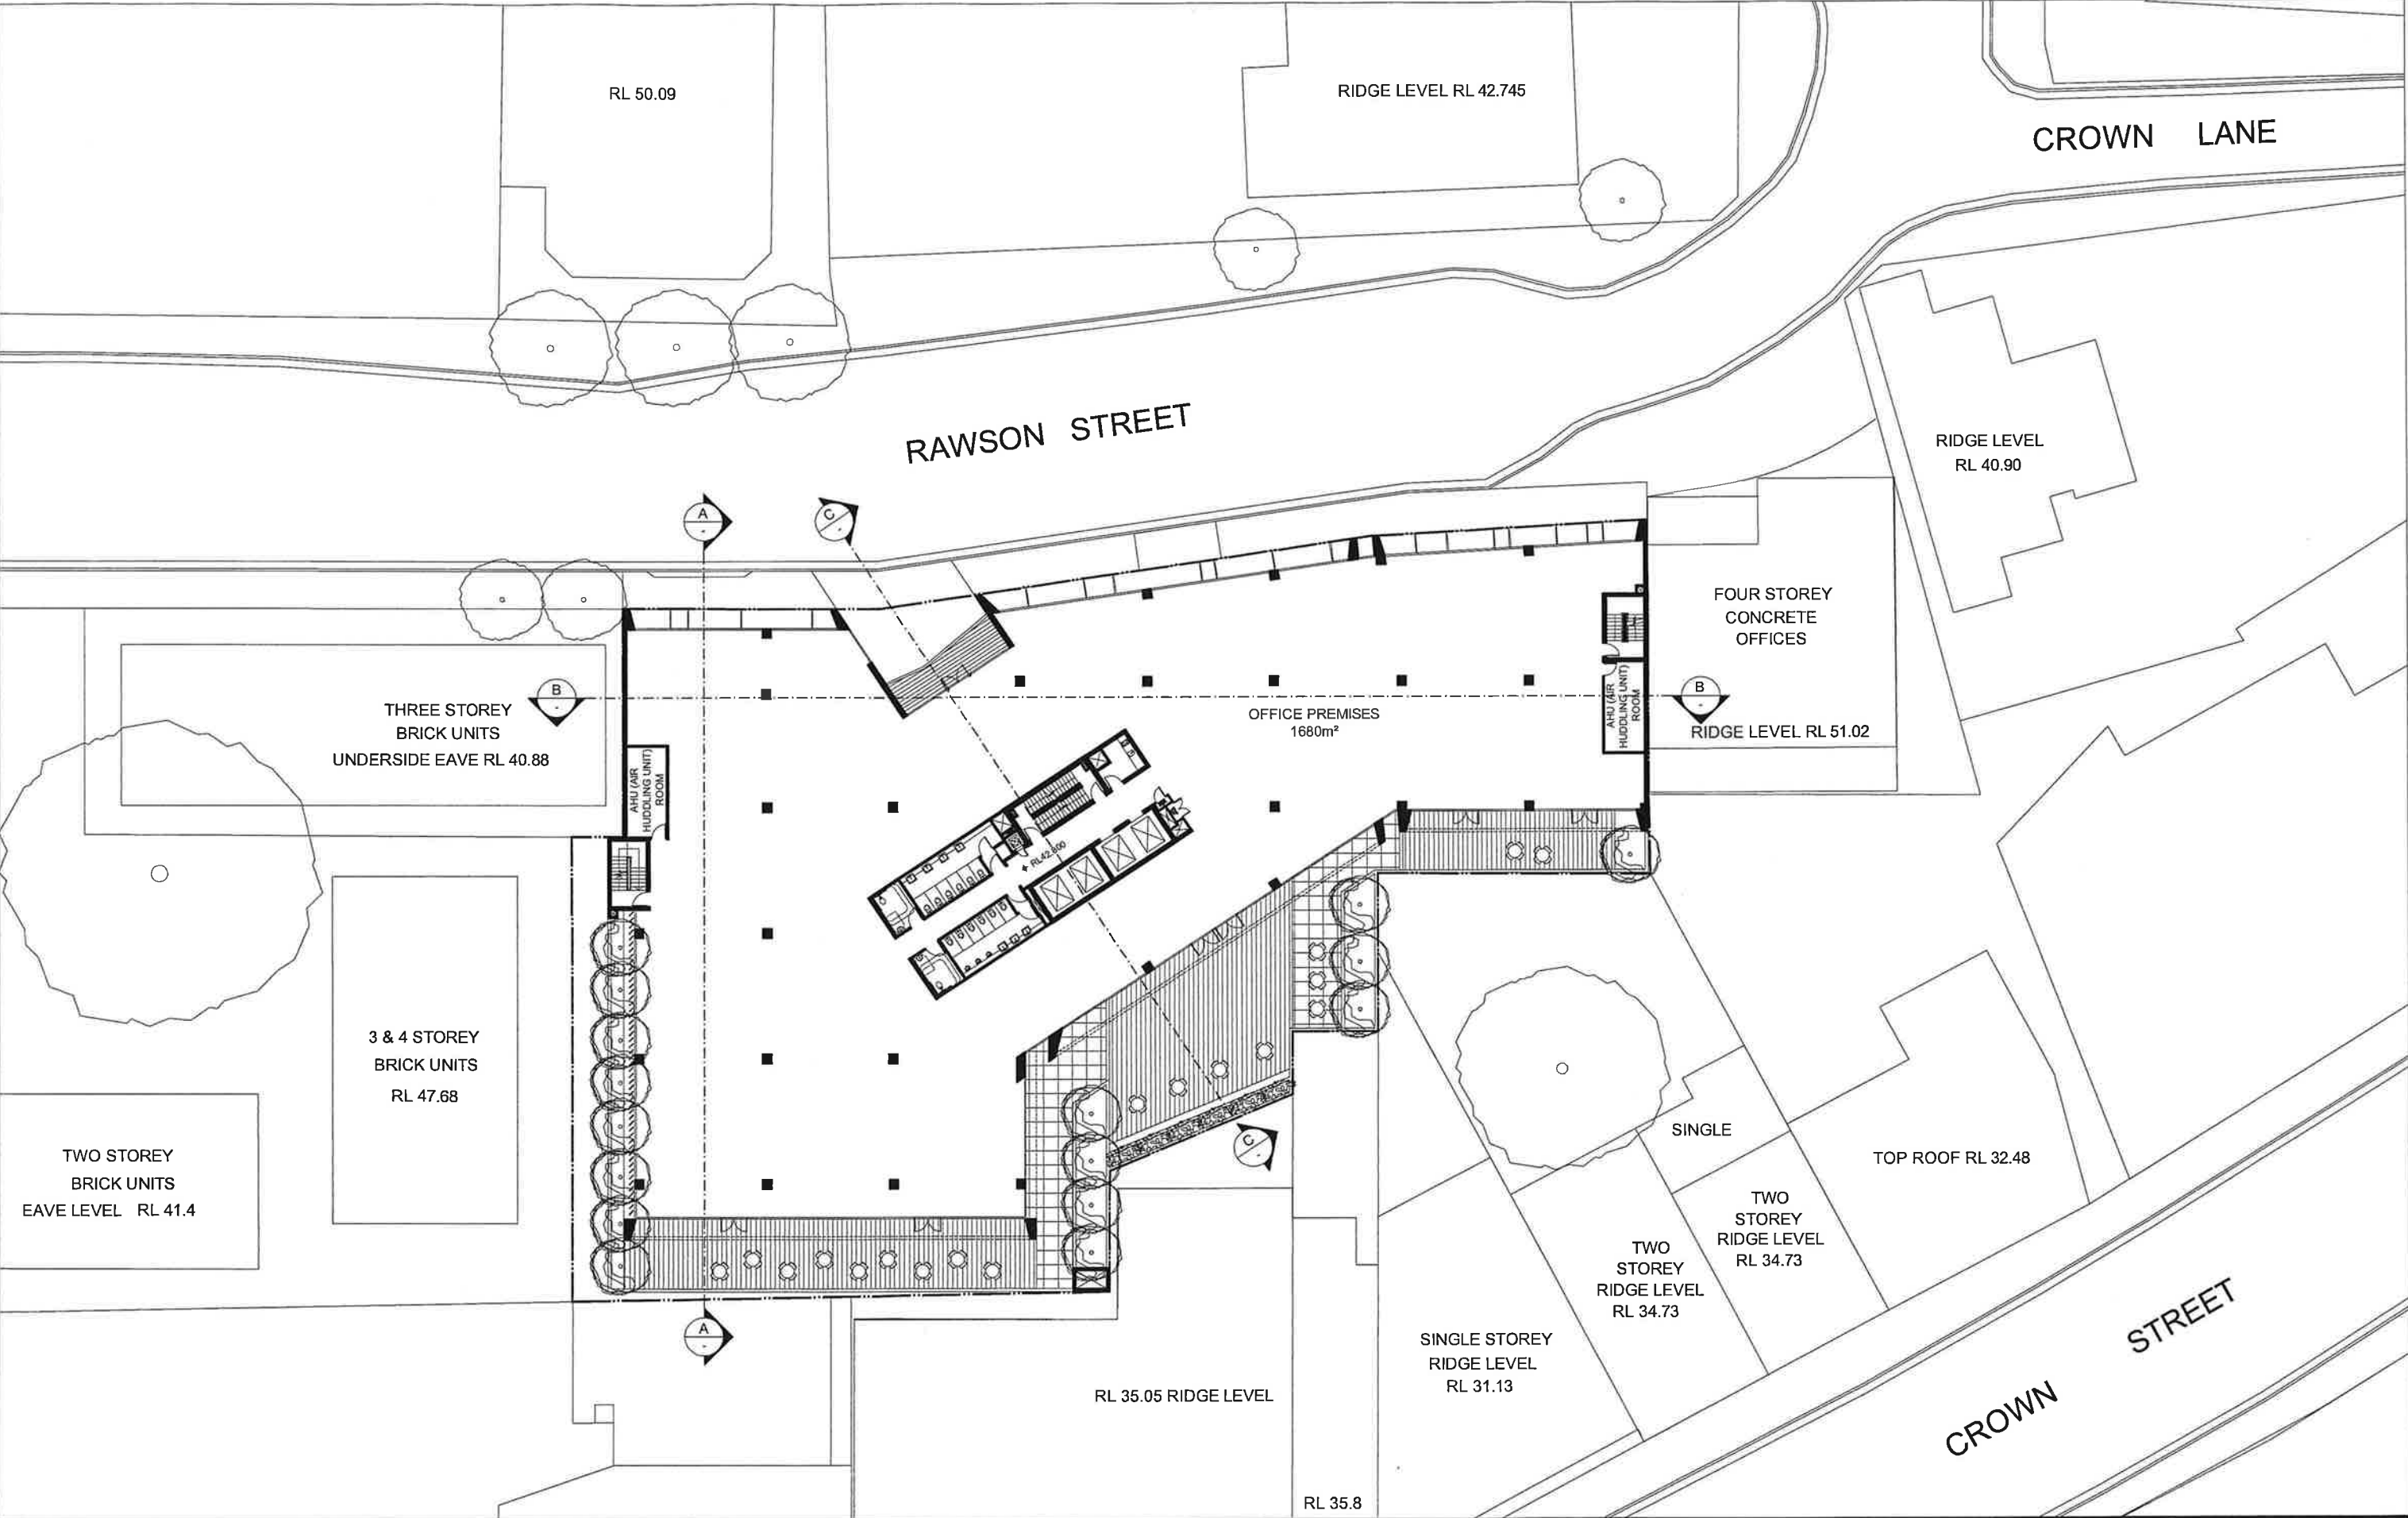

IMPORTANT NOTES: Do not scale from drawings. All dimensions to be checked on site before commencement of work. All discrepancies to be brought to the attention of the Architect. Larger scale drawings and written dimensions take preference. This drawing is copyright and the property of the author, and must not be retained, copied or used without the express authority of MARCHESE + PARTNERS INTERNATIONAL PTY LTD. NOT FOR CONSTRUCTION	<table><tr><th>REVISION</th><th>DATE</th><th>DESCRIPTION</th><th>BY</th></tr><tr><td>A</td><td>18/07/2011</td><td>DA SUBMISSION</td><td>FR</td></tr></table>	REVISION	DATE	DESCRIPTION	BY	A	18/07/2011	DA SUBMISSION	FR	marchesepartners Marchese Partners International Pty Ltd Level 7, 107 Mount Street, North Sydney, NSW 2060 Australia P +61 2 9922 4375 F +61 2 9929 5786 E info@marchesepartners.com.au www.marchesepartners.com.au Sydney · Brisbane · Melbourne · Canberra · San Diego · San Francisco ACN 098 552 151 ABN 20 098 552 151		<table><tr><td colspan="4">CLIENT HERAYMILA INVESTMENT LIMITED</td></tr><tr><td colspan="4">PROJECT RESIDENTIAL TOWER 3 Rawson Street, Wollongong NSW, 2520</td></tr></table>	CLIENT HERAYMILA INVESTMENT LIMITED				PROJECT RESIDENTIAL TOWER 3 Rawson Street, Wollongong NSW, 2520				<table><tr><td colspan="4">DRAWING TITLE PLAN LEVEL 01</td></tr><tr><td>SCALE 1:200 @ A1 1:400 @ A3</td><td>DATE 16.03.2011</td><td>DRAWN FR</td><td>CHECKED</td></tr><tr><td>JOB 11004</td><td colspan="2">DRAWING DA 02.05</td><td>REVISION A</td></tr></table>	DRAWING TITLE PLAN LEVEL 01				SCALE 1:200 @ A1 1:400 @ A3	DATE 16.03.2011	DRAWN FR	CHECKED	JOB 11004	DRAWING DA 02.05		REVISION A
	REVISION	DATE	DESCRIPTION	BY																													
	A	18/07/2011	DA SUBMISSION	FR																													
CLIENT HERAYMILA INVESTMENT LIMITED																																	
PROJECT RESIDENTIAL TOWER 3 Rawson Street, Wollongong NSW, 2520																																	
DRAWING TITLE PLAN LEVEL 01																																	
SCALE 1:200 @ A1 1:400 @ A3	DATE 16.03.2011	DRAWN FR	CHECKED																														
JOB 11004	DRAWING DA 02.05		REVISION A																														