



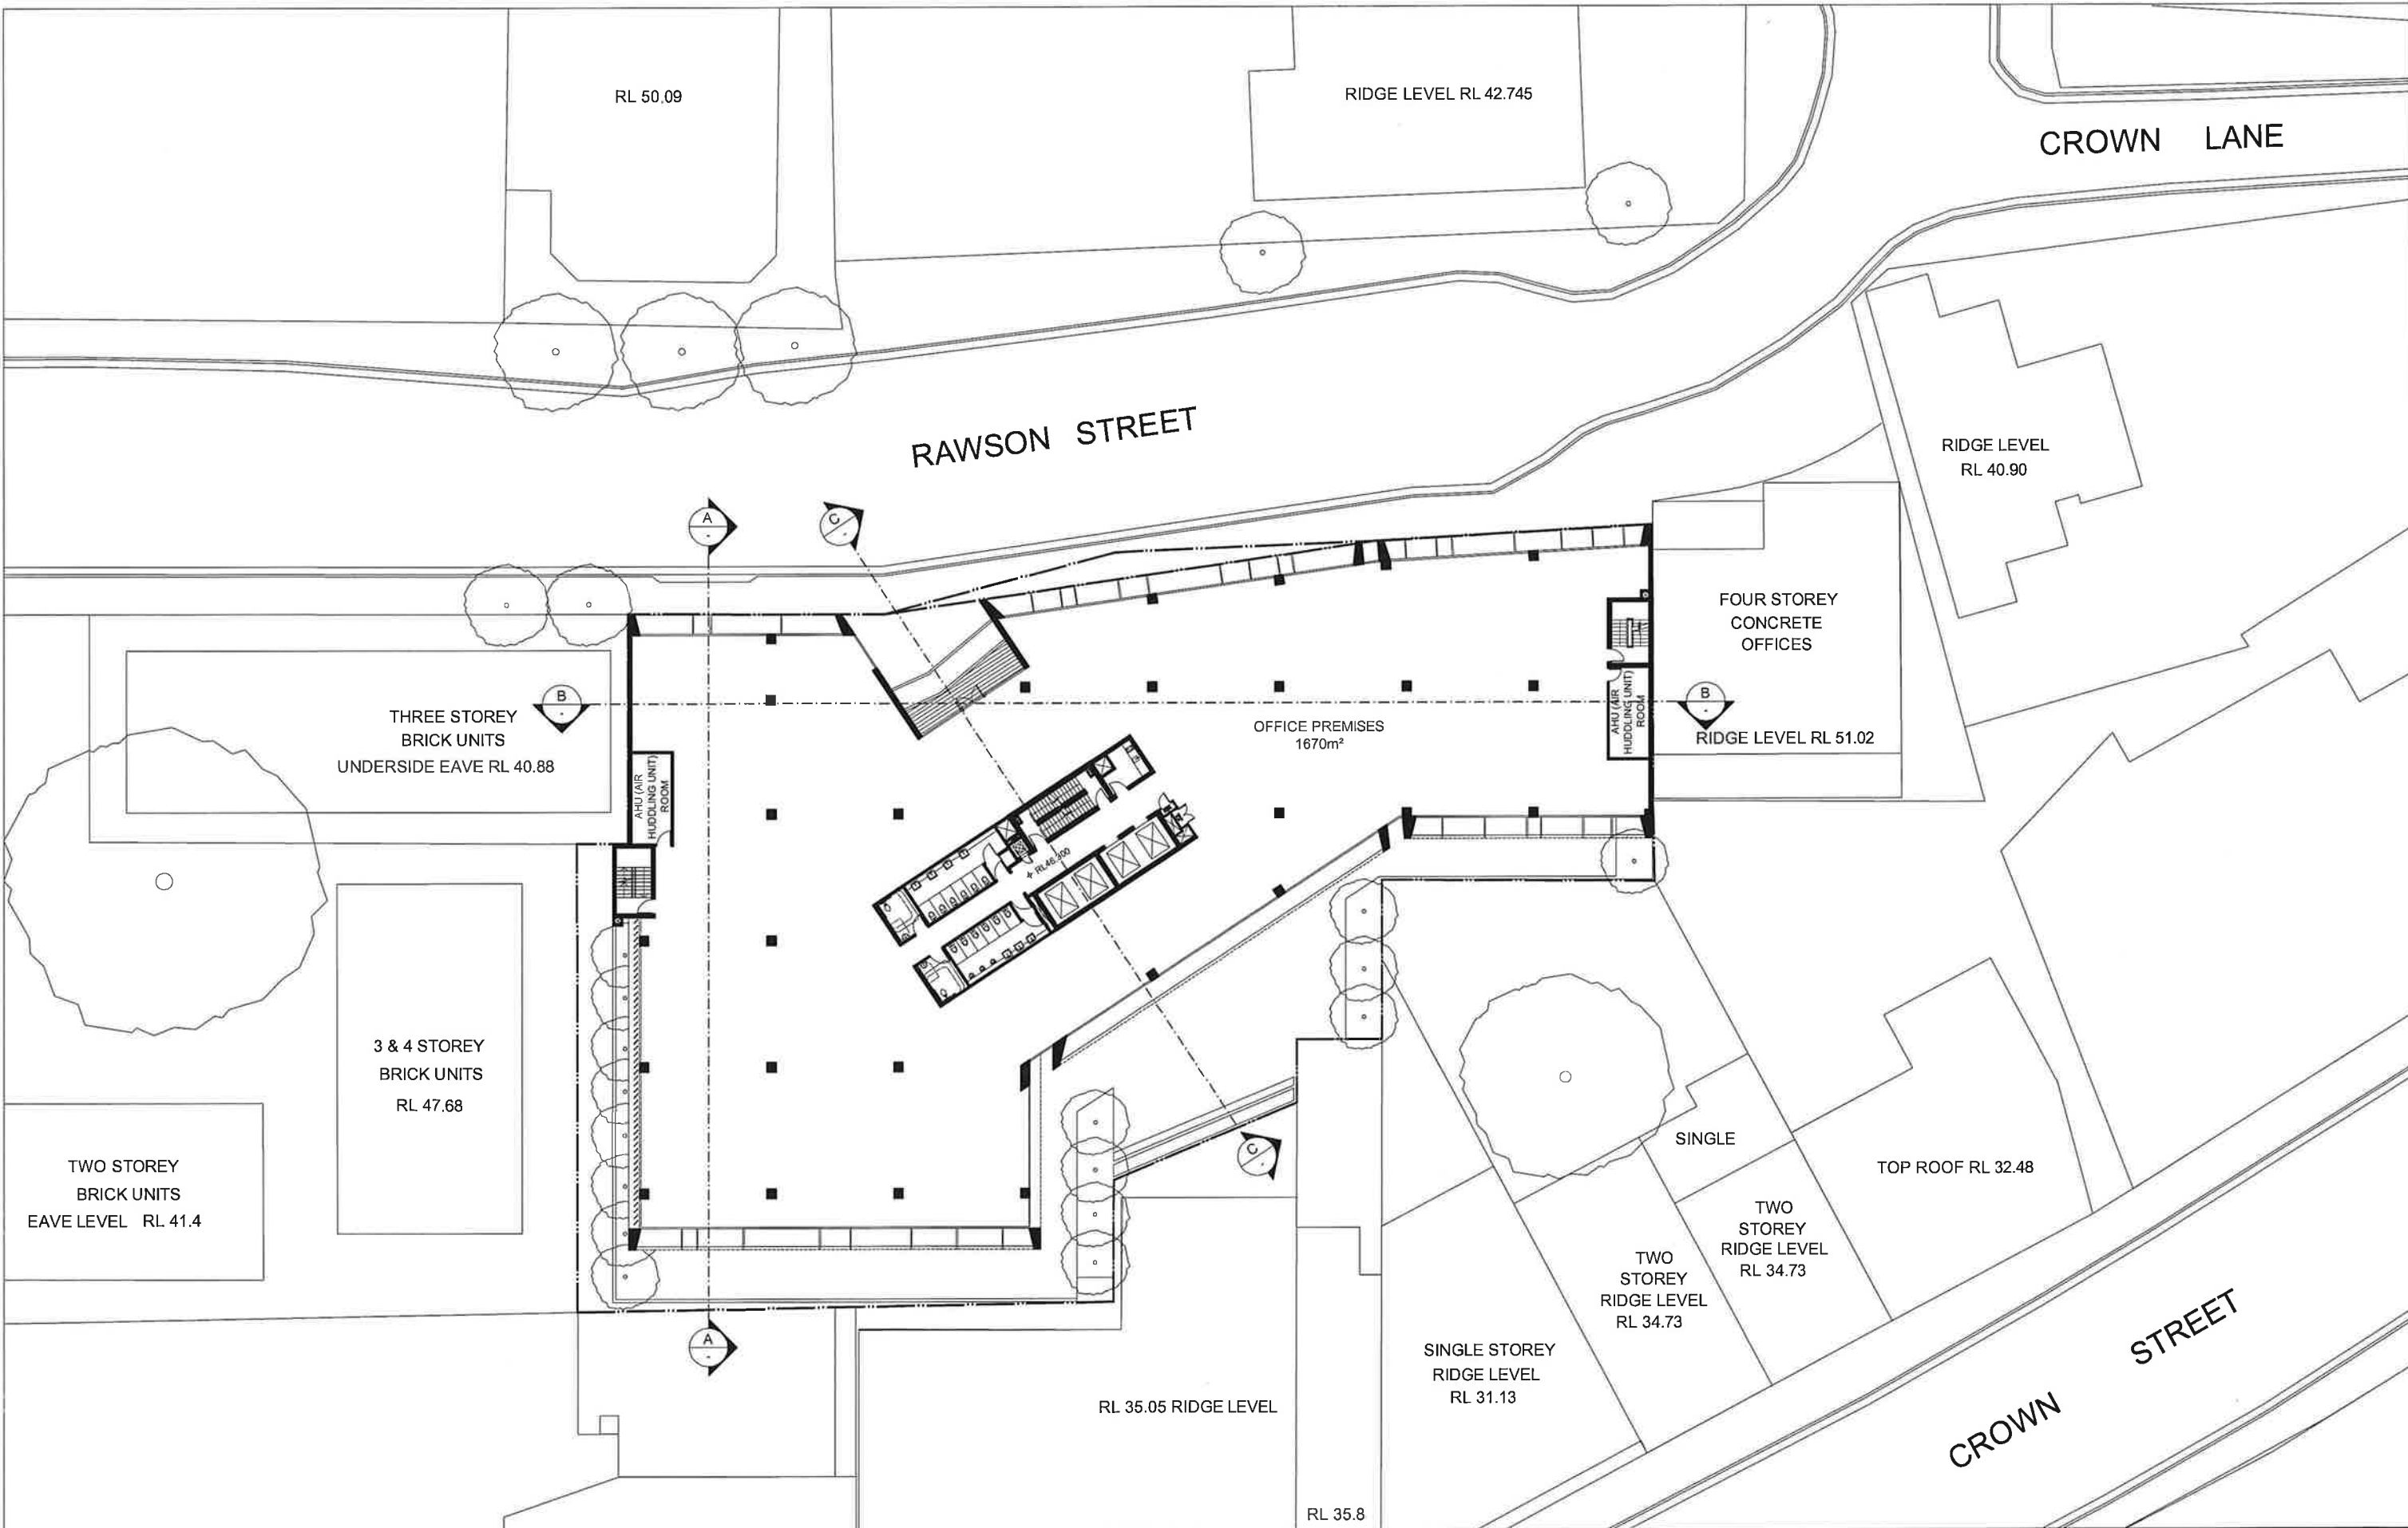

IMPORTANT NOTES: Do not scale from drawings. All dimensions to be checked on site before commencement of work. All discrepancies to be brought to the attention of the Architect. Larger scale drawings and written dimensions take precedence. This drawing is copyright and the property of the author, and must not be retained, copied or used without the express authority of MARCHESE + PARTNERS INTERNATIONAL PTY LTD. NOT FOR CONSTRUCTION	<table><tr><th>REVISION</th><th>DATE</th><th>DESCRIPTION</th><th>BY</th></tr><tr><td>A</td><td>07/07/2011</td><td>DA SUBMISSION</td><td>FR</td></tr></table>	REVISION	DATE	DESCRIPTION	BY	A	07/07/2011	DA SUBMISSION	FR	marchesepartners Marchese Partners International Pty Ltd Level 7, 107 Mount Street, North Sydney, NSW 2060 Australia P +61 2 9922 4375 F +61 2 9929 5786 E info@marchesepartners.com.au www.marchesepartners.com.au Sydney · Brisbane · Melbourne · Canberra · San Diego · San Francisco ACN 098 552 151 ABN 20 098 552 151		<table><tr><td colspan="4">CLIENT HERAYMILA INVESTMENT LIMITED</td></tr><tr><td colspan="4">PROJECT RESIDENTIAL TOWER 3 Rawson Street, Wollongong NSW, 2520</td></tr></table>	CLIENT HERAYMILA INVESTMENT LIMITED				PROJECT RESIDENTIAL TOWER 3 Rawson Street, Wollongong NSW, 2520				<table><tr><td colspan="4">DRAWING TITLE PLAN LEVEL 02</td></tr><tr><td>SCALE 1:200 @ A1 1:400 @ A3</td><td>DATE 16.03.2011</td><td>DRAWN FR</td><td>CHECKED</td></tr><tr><td>JOB 11004</td><td colspan="2">DRAWING DA 02.06</td><td>REVISION A</td></tr></table>	DRAWING TITLE PLAN LEVEL 02				SCALE 1:200 @ A1 1:400 @ A3	DATE 16.03.2011	DRAWN FR	CHECKED	JOB 11004	DRAWING DA 02.06		REVISION A
	REVISION	DATE	DESCRIPTION	BY																													
	A	07/07/2011	DA SUBMISSION	FR																													
CLIENT HERAYMILA INVESTMENT LIMITED																																	
PROJECT RESIDENTIAL TOWER 3 Rawson Street, Wollongong NSW, 2520																																	
DRAWING TITLE PLAN LEVEL 02																																	
SCALE 1:200 @ A1 1:400 @ A3	DATE 16.03.2011	DRAWN FR	CHECKED																														
JOB 11004	DRAWING DA 02.06		REVISION A																														

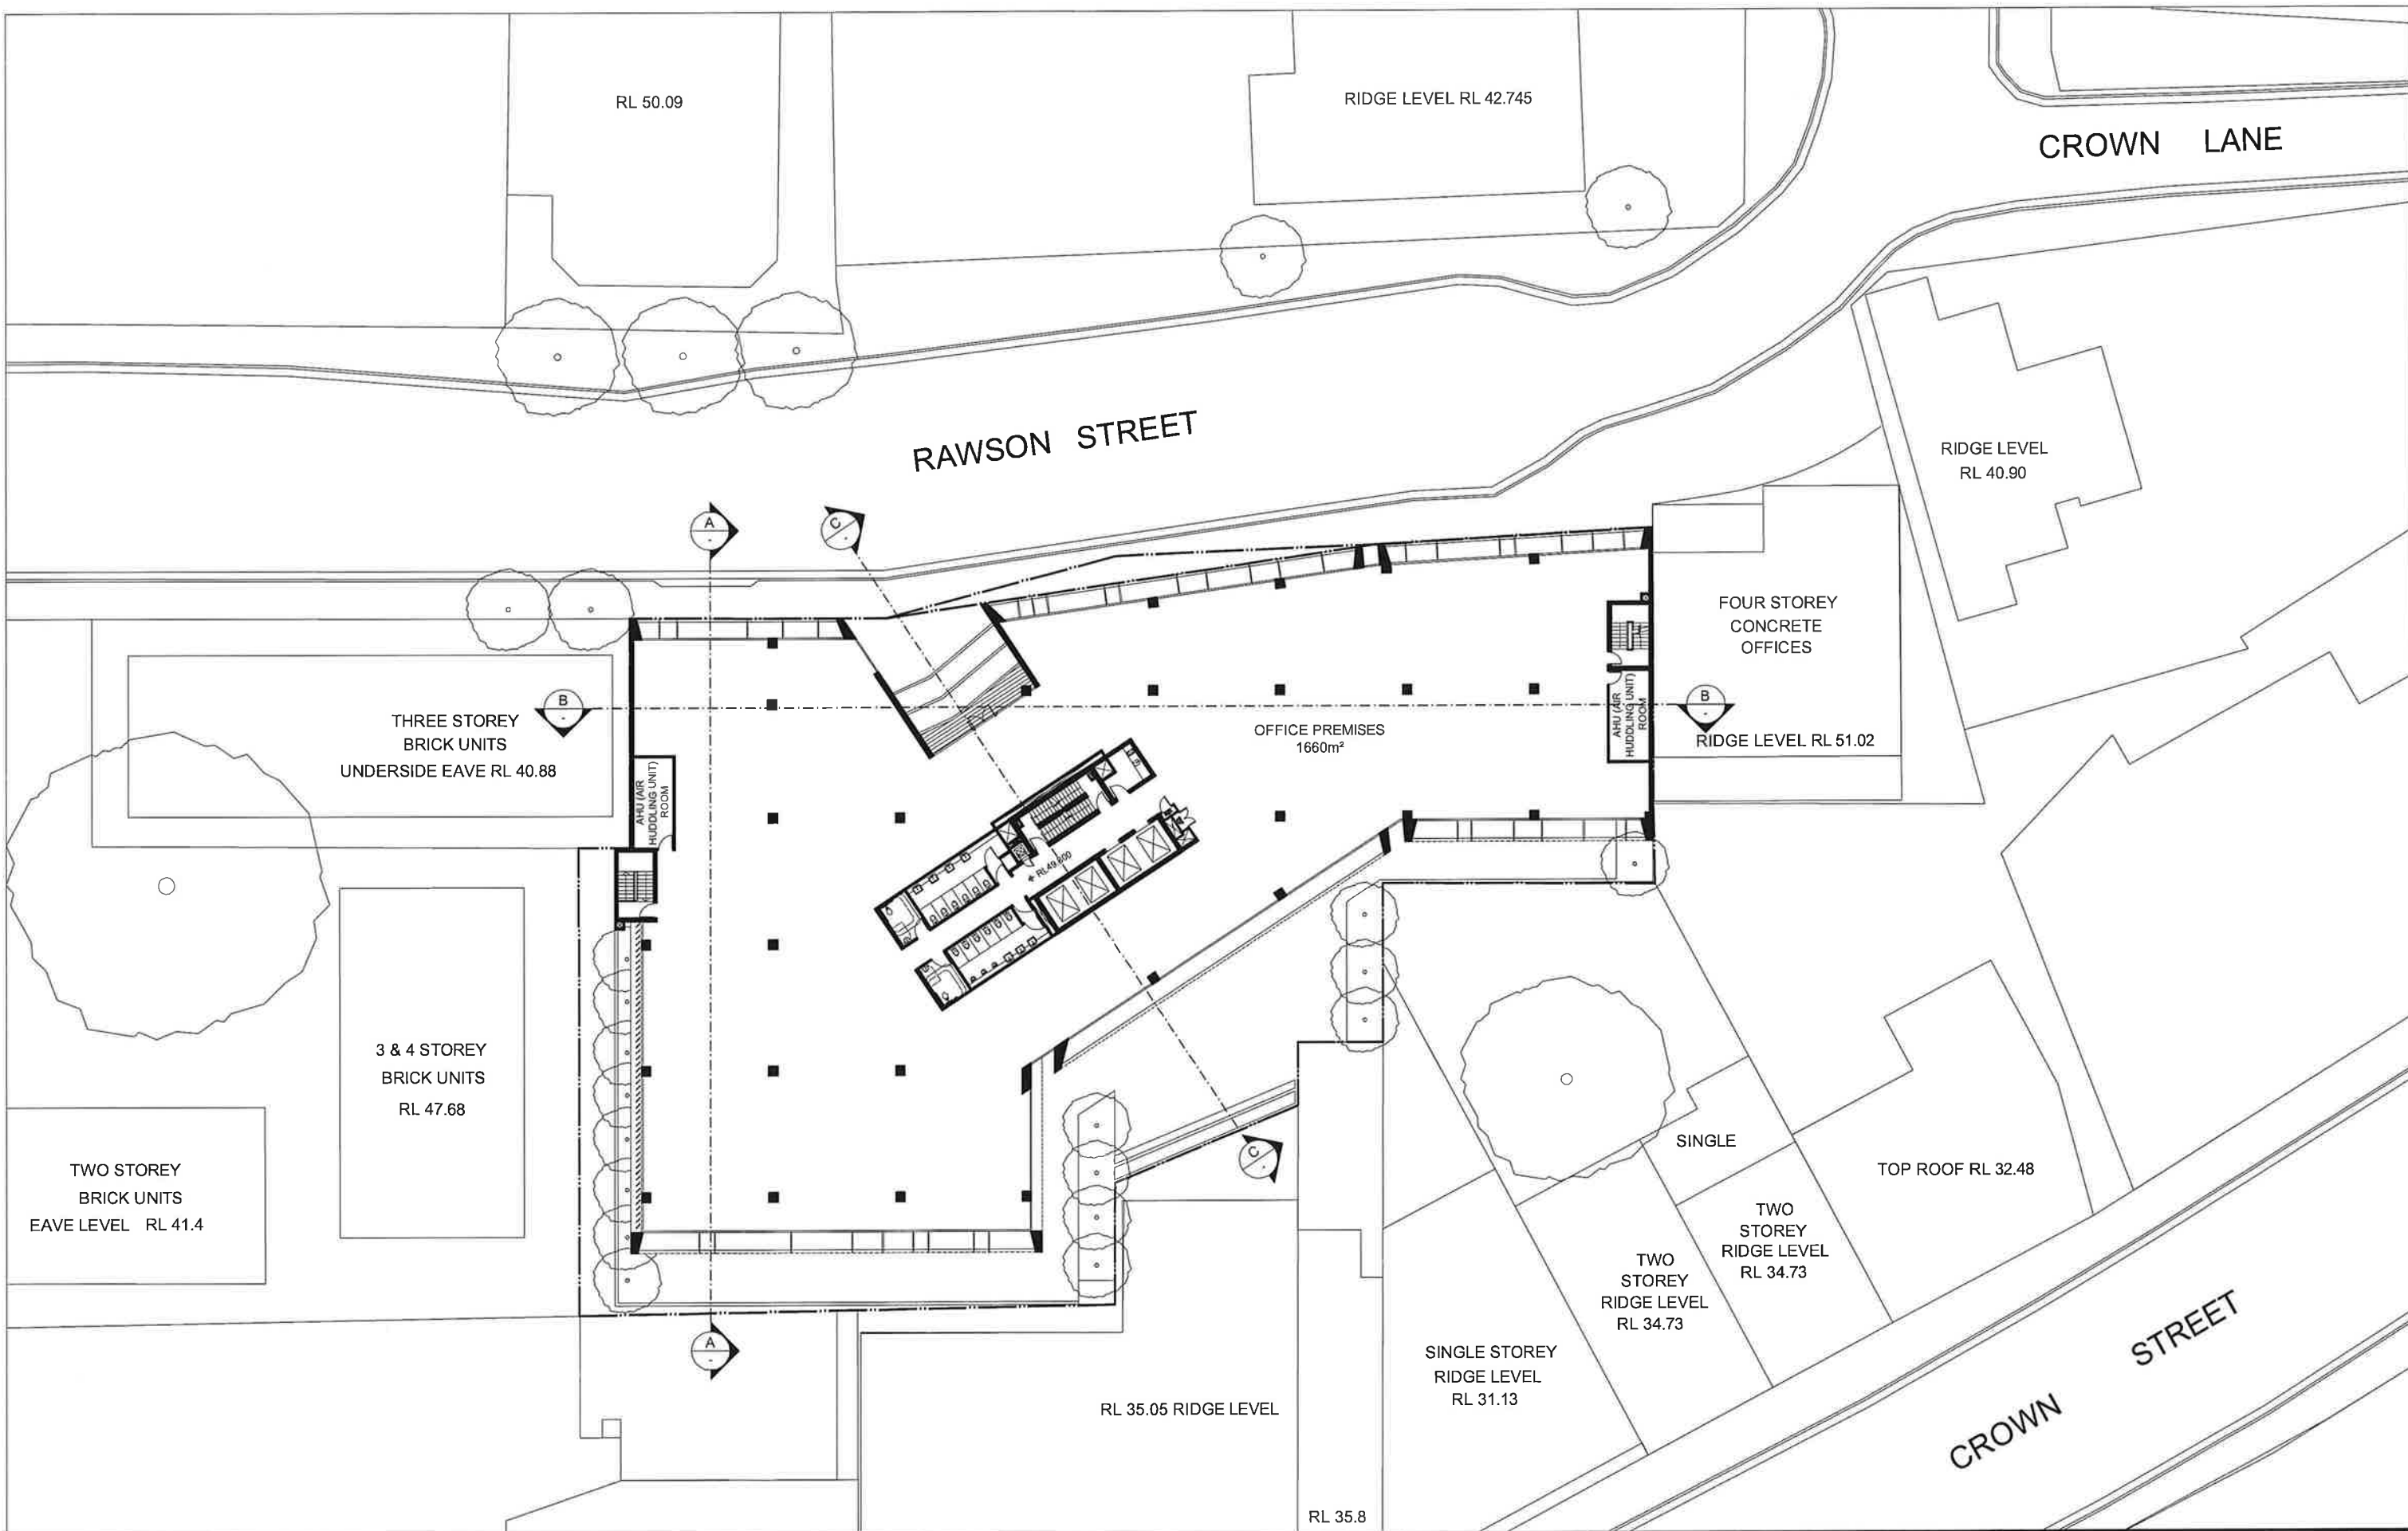


IMPORTANT NOTES:
Do not scale from drawings. All dimensions to be checked on site before commencement of work. All discrepancies to be brought to the attention of the Architect. Larger scale drawings and section dimensions take preference. This drawing is copyright and the property of the author, and must not be retained, copied or used without the express authority of MARCHESE + PARTNERS INTERNATIONAL PTY. LTD.

NOT FOR
CONSTRUCTION

REVISION	DATE	DESCRIPTION	BY
A	07/07/2011	DA SUBMISSION	FR

marchesepartners

Marchese Partners International Pty Ltd
Level 7, 107 Mount Street, North Sydney, NSW 2060 Australia
P +61 2 9922 4375 F +61 2 9929 6786 E info@marchesepartners.com.au
www.marchesepartners.com.au
Sydney · Brisbane · Melbourne · Canberra · San Diego · San Francisco
ACN 098 552 151 ABN 20 098 552 151

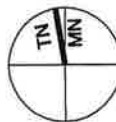


CLIENT
HERAYMILA INVESTMENT LIMITED

PROJECT
**RESIDENTIAL TOWER
3 Rawson Street,
Wollongong NSW, 2520**

DRAWING TITLE
**PLAN
LEVEL 03**

SCALE 1:200 @ A1 1:400 @ A3	DATE 16.03.2011	DRAWN FR	CHECKED
JOB 11004	DRAWING DA 02.07	REVISION A	

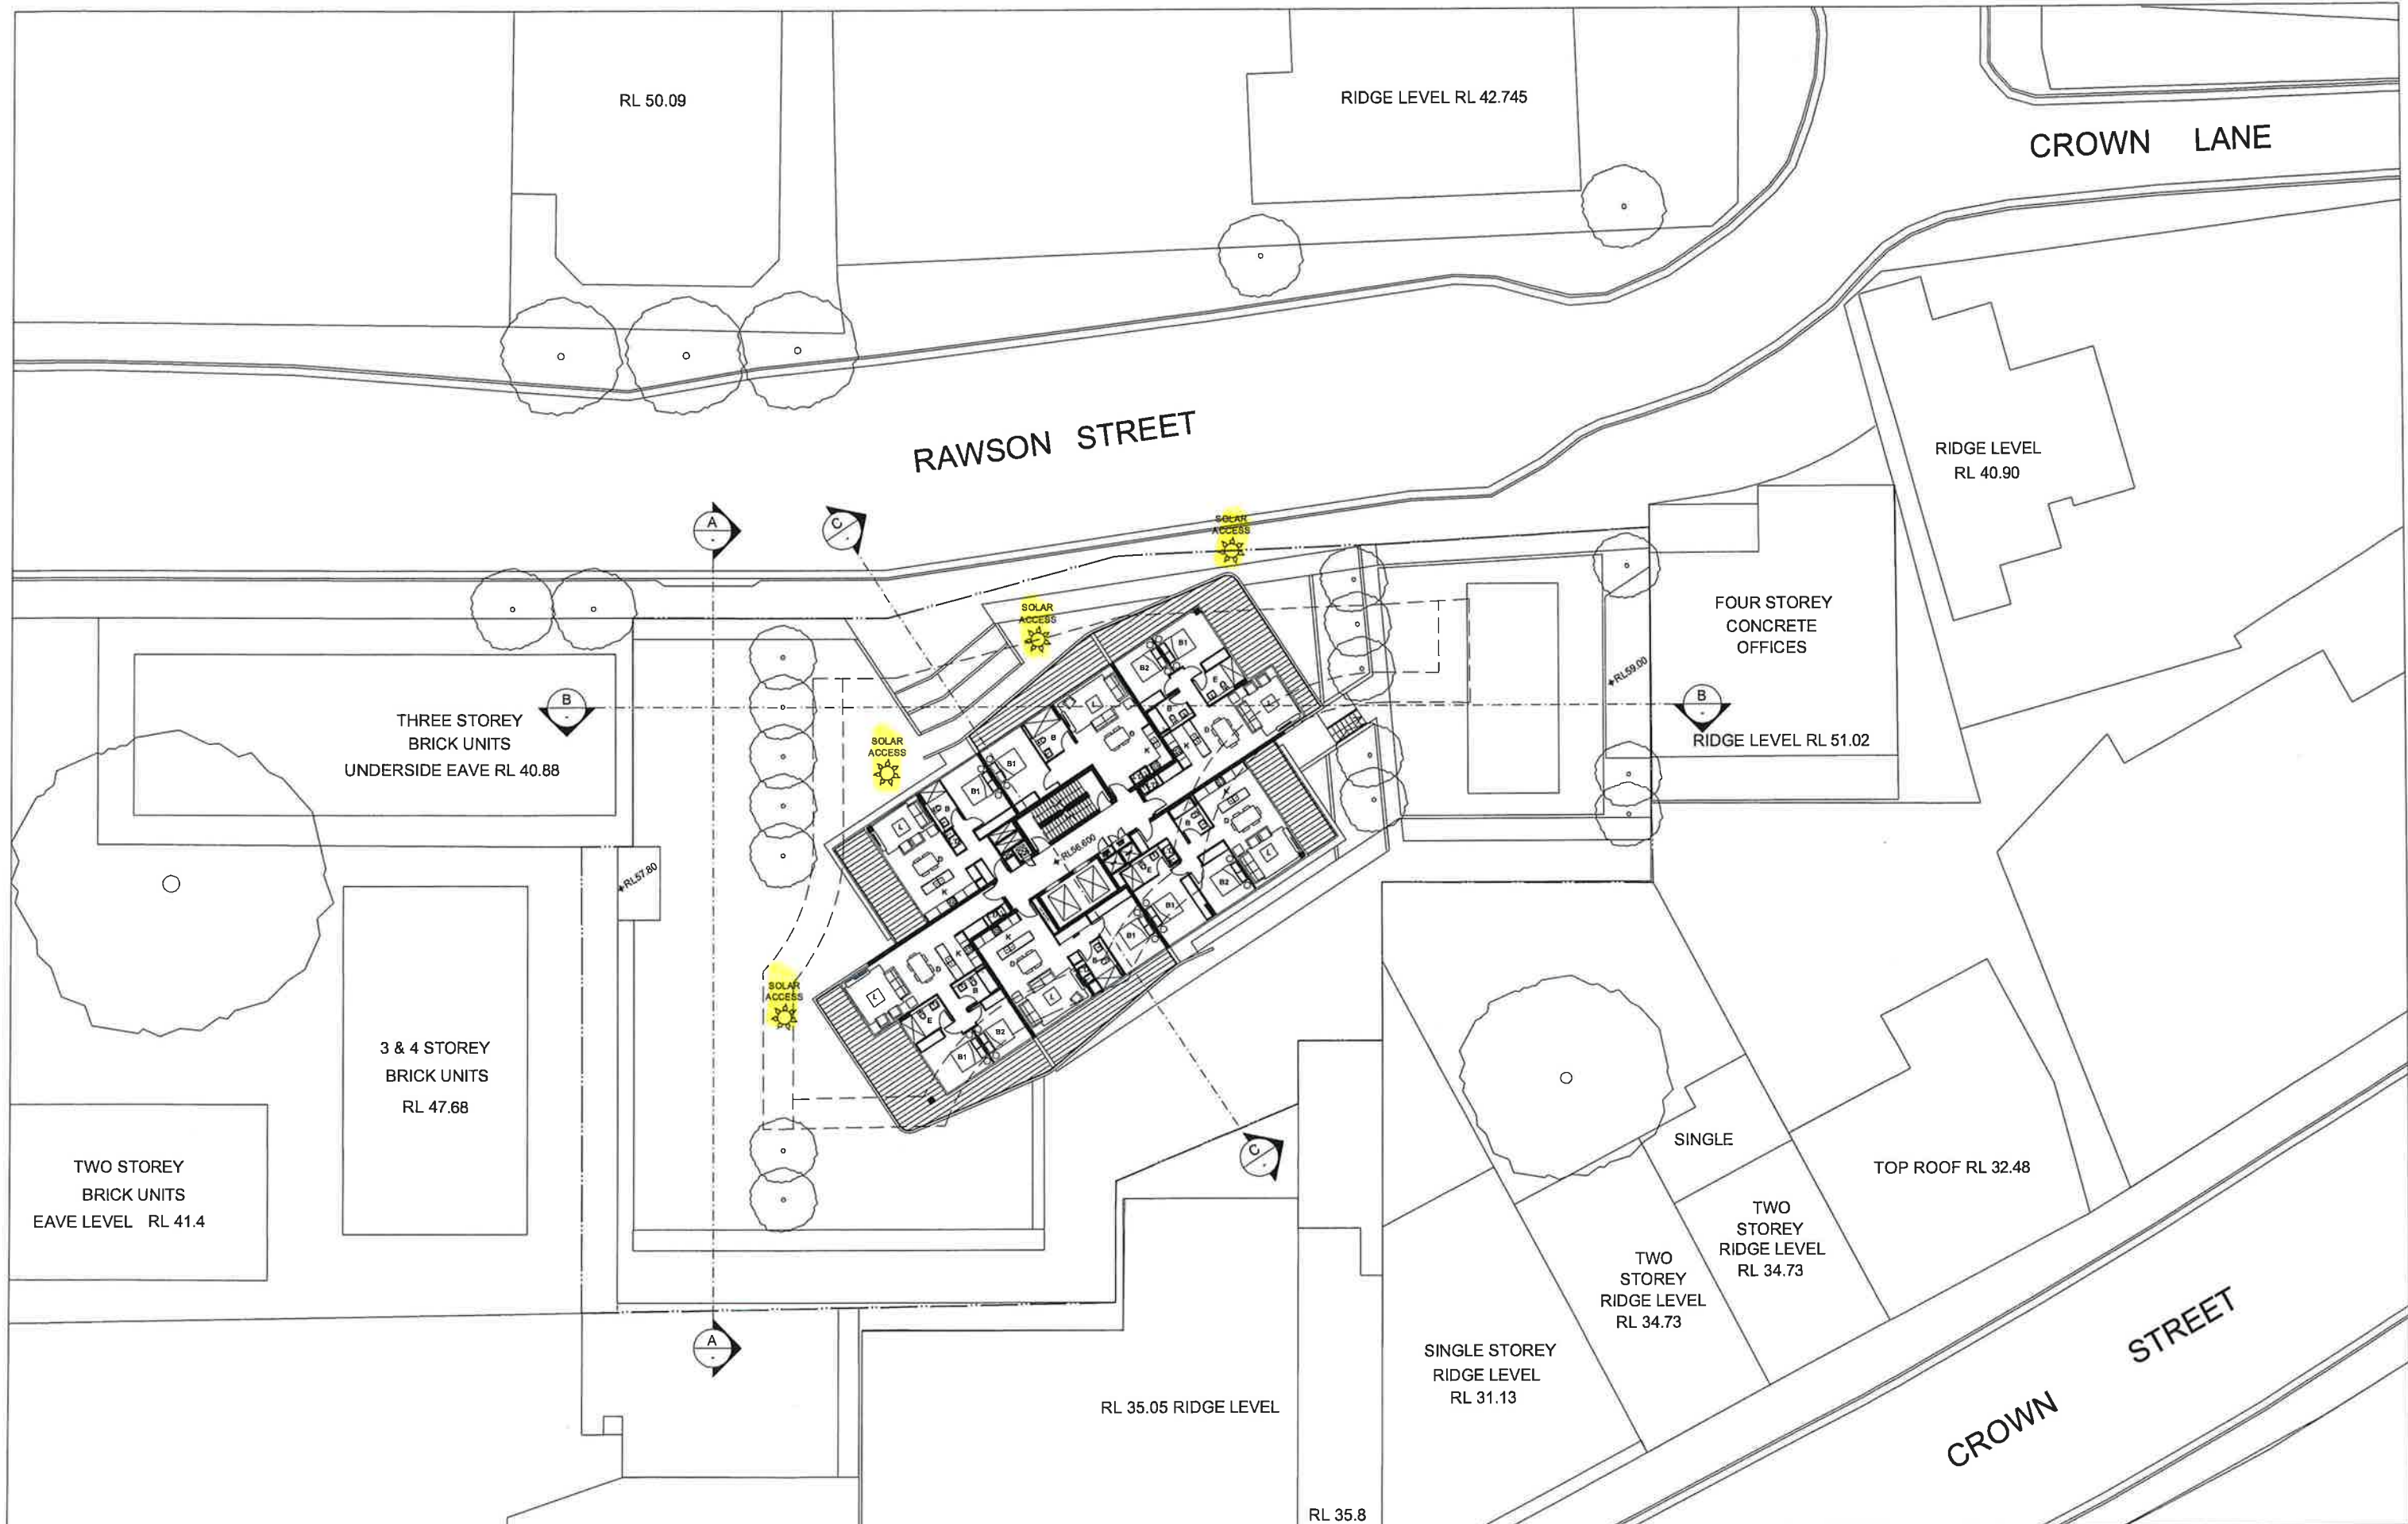

IMPORTANT NOTES:
Do not scale from drawings. All dimensions to be checked on site before commencement of work. All discrepancies to be brought to the attention of the Architect. Larger scale drawings and written dimensions take precedence. This drawing is copyright and the property of the author, and must not be retained, copied or used without the express authority of MARCHESE + PARTNERS INTERNATIONAL PTY. LTD.

NOT FOR CONSTRUCTION

REVISION	DATE	DESCRIPTION	BY
A	07/07/2011	DA SUBMISSION SOLAR ACCESS SHOWN	FR

marchesepartners

Marchese Partners International Pty Ltd
Level 7, 107 Mount Street, North Sydney, NSW 2060 Australia
P +61 2 9922 4375 F +61 2 9929 5786 E info@marchesepartners.com.au
www.marchesepartners.com.au
Sydney · Brisbane · Melbourne · Canberra · San Diego · San Francisco
ACN 098 552 151 ABN 20 098 552 151


CLIENT
HERAYMILA INVESTMENT LIMITED

PROJECT
**RESIDENTIAL TOWER
3 Rawson Street,
Wollongong NSW, 2520**


DRAWING TITLE
**PLAN
LEVEL 05 - 06 - 07 - 08**

SCALE	DATE	DRAWN	CHECKED
1:200 @ A1 1:400 @ A3	16.03.2011	FR	


JOB	DRAWING	REVISION
11004	DA 02.09	B

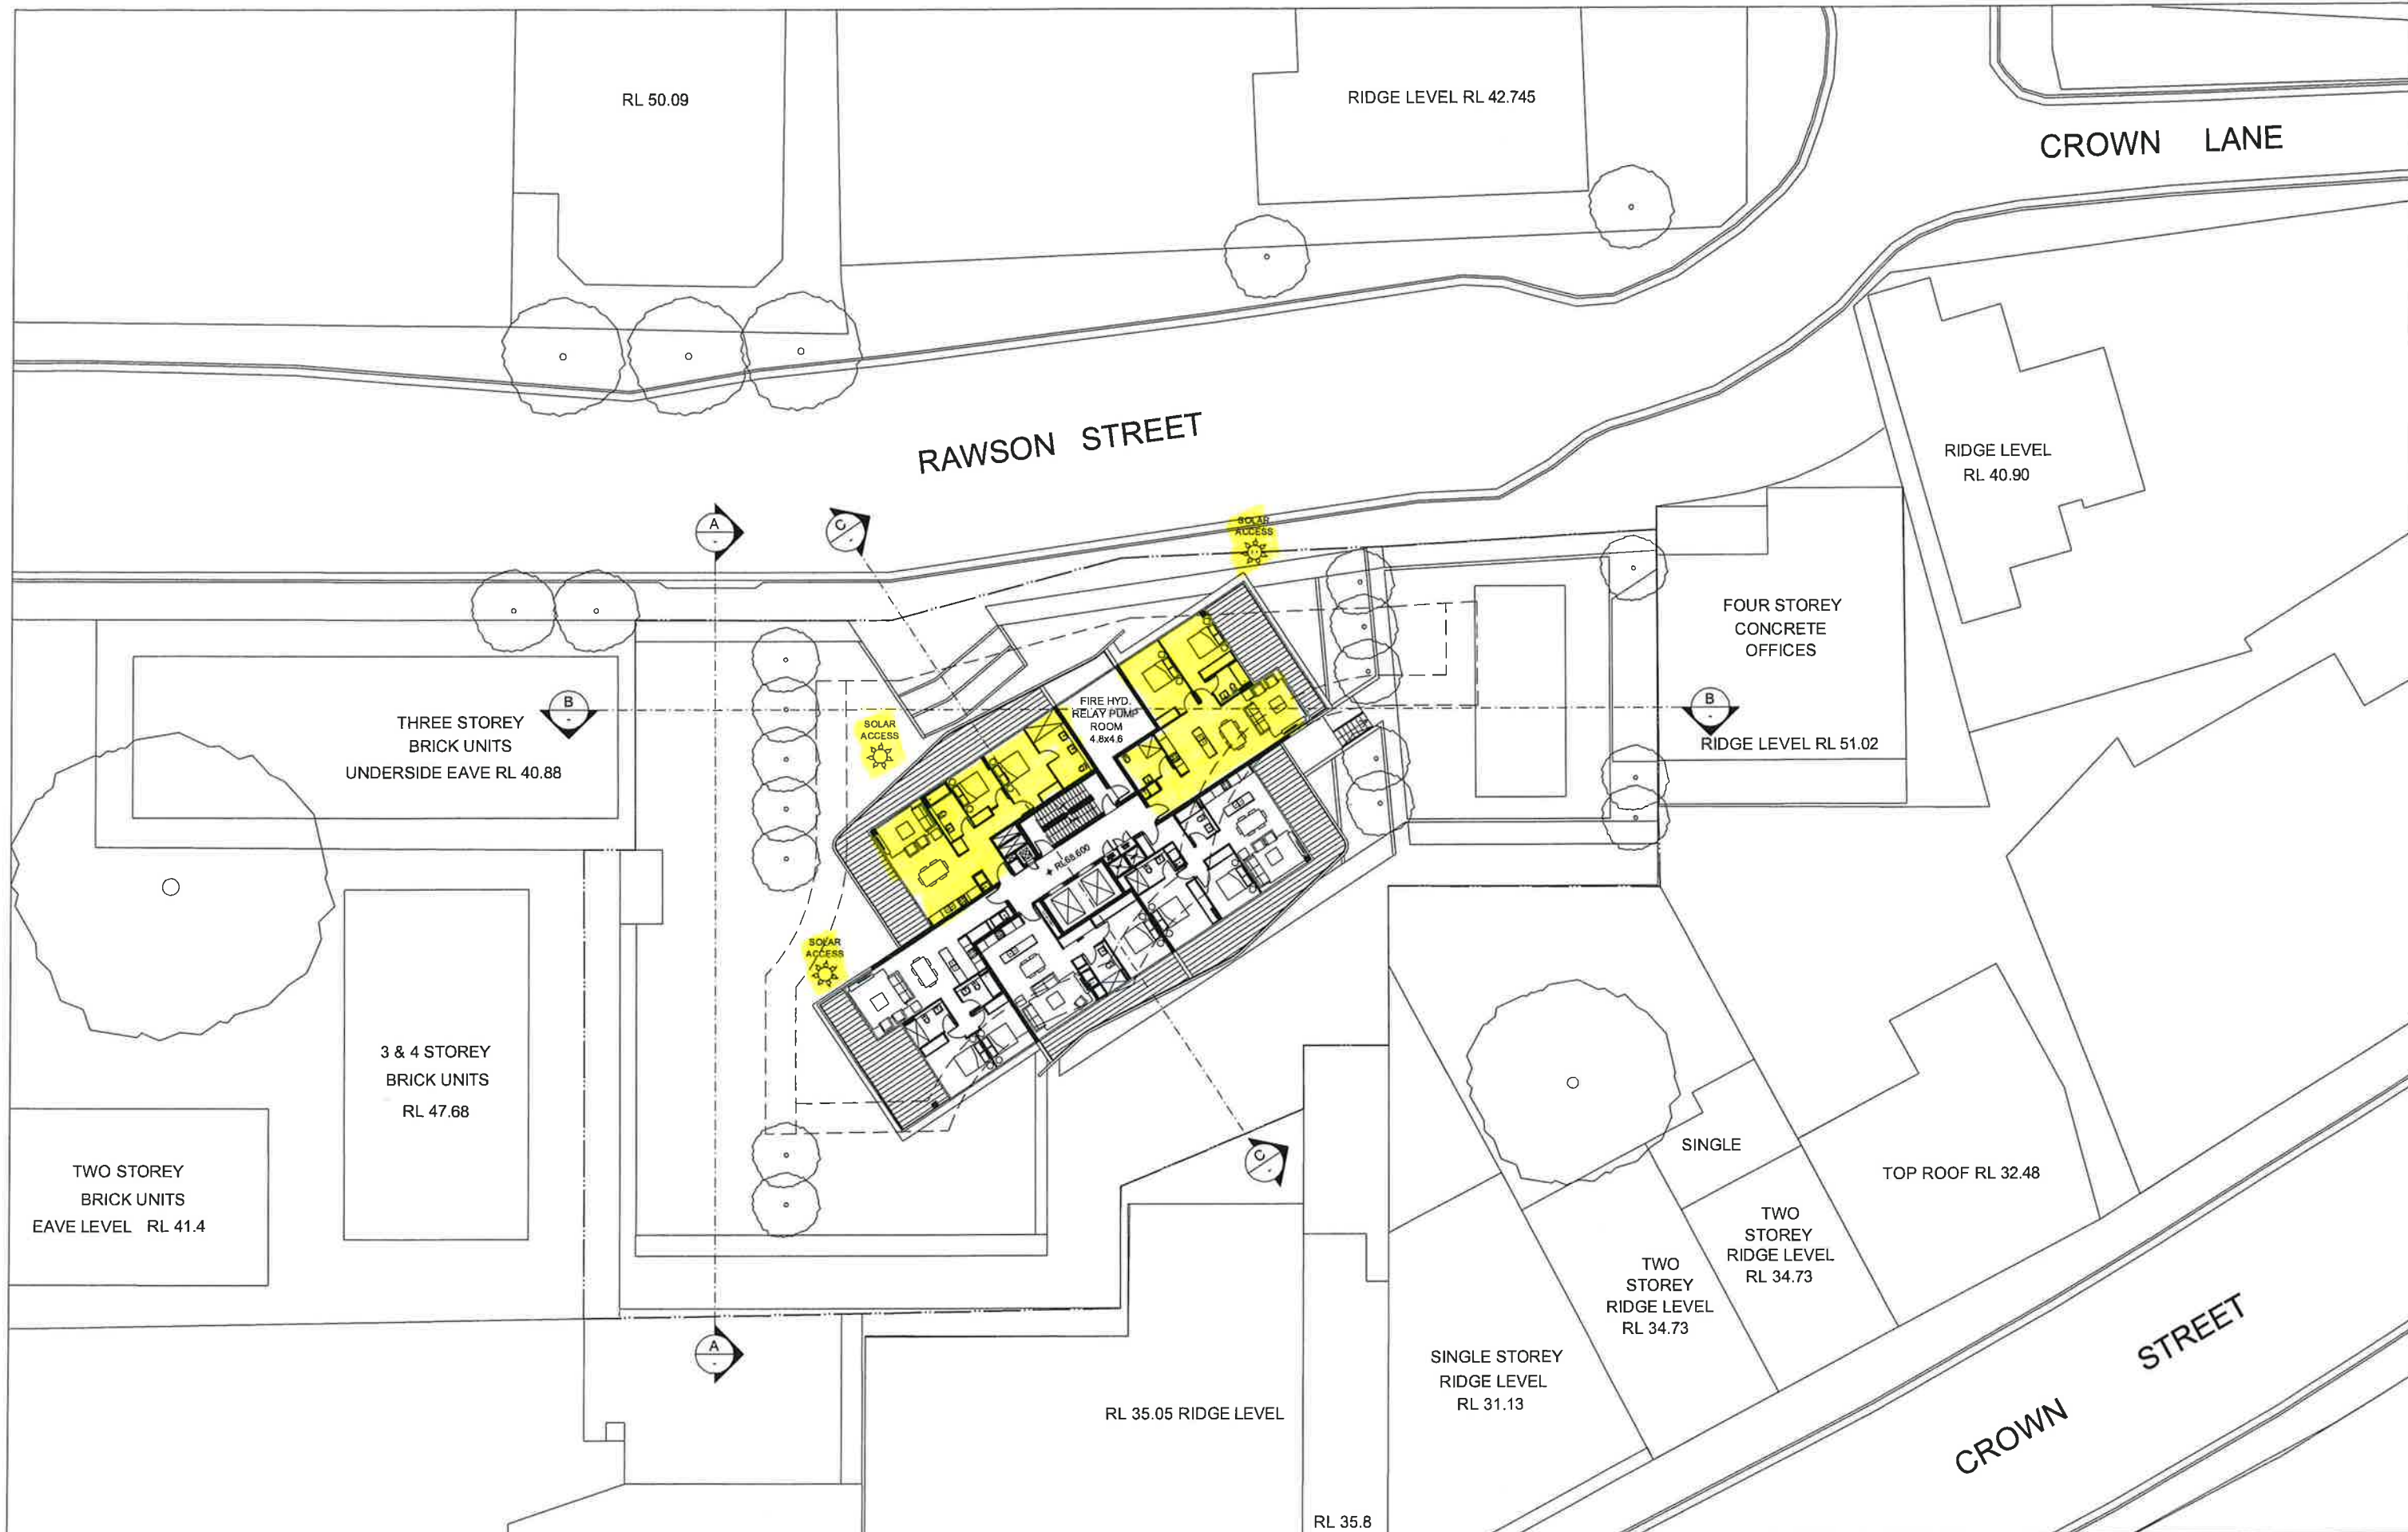

IMPORTANT NOTES: Do not scale from drawings. All dimensions to be checked on site before commencement of work. All discrepancies to be brought to the attention of the Architect. Larger scale drawings and written dimensions take preference. This drawing is copyright and the property of the author, and must not be retained, copied or used without the express authority of MARCHESE + PARTNERS INTERNATIONAL PTY. LTD.		NOT FOR CONSTRUCTION																	
<table><tr><th>REVISION</th><th>DATE</th><th>DESCRIPTION</th><th>BY</th></tr><tr><td>1</td><td>07/07/2011</td><td>DA SUBMISSION</td><td>FR</td></tr><tr><td>2</td><td>13/09/2011</td><td>UNIT ABB & ABB IS CONVERTED TO ADAPTABLE SOLAR ACCESS SHOWN</td><td>FR</td></tr></table>		REVISION	DATE	DESCRIPTION	BY	1	07/07/2011	DA SUBMISSION	FR	2	13/09/2011	UNIT ABB & ABB IS CONVERTED TO ADAPTABLE SOLAR ACCESS SHOWN	FR	marchesepartners Marchese Partners International Pty Ltd Level 7, 107 Mount Street, North Sydney, NSW 2060 Australia P +61 2 9922 4375 F +61 2 9929 5786 E info@marchesepartners.com.au www.marchesepartners.com.au Sydney · Brisbane · Melbourne · Canberra · San Diego · San Francisco ACN 098 552 151 ABN 20 098 552 151					
REVISION	DATE	DESCRIPTION	BY																
1	07/07/2011	DA SUBMISSION	FR																
2	13/09/2011	UNIT ABB & ABB IS CONVERTED TO ADAPTABLE SOLAR ACCESS SHOWN	FR																
		<table><tr><td colspan="2">CLIENT HERAYMILA INVESTMENT LIMITED</td><td colspan="2">DRAWING TITLE PLAN LEVEL 09</td></tr><tr><td colspan="2">PROJECT RESIDENTIAL TOWER 3 Rawson Street, Wollongong NSW, 2520</td><td>SCALE 1:200 @ A1 1:400 @ A3</td><td>DATE 16.03.2011</td></tr><tr><td colspan="2">JOB 11004</td><td>DRAWN FR</td><td>CHECKED FR</td></tr><tr><td colspan="2">DRAWING DA 02.10</td><td colspan="2">REVISION B</td></tr></table>		CLIENT HERAYMILA INVESTMENT LIMITED		DRAWING TITLE PLAN LEVEL 09		PROJECT RESIDENTIAL TOWER 3 Rawson Street, Wollongong NSW, 2520		SCALE 1:200 @ A1 1:400 @ A3	DATE 16.03.2011	JOB 11004		DRAWN FR	CHECKED FR	DRAWING DA 02.10		REVISION B	
CLIENT HERAYMILA INVESTMENT LIMITED		DRAWING TITLE PLAN LEVEL 09																	
PROJECT RESIDENTIAL TOWER 3 Rawson Street, Wollongong NSW, 2520		SCALE 1:200 @ A1 1:400 @ A3	DATE 16.03.2011																
JOB 11004		DRAWN FR	CHECKED FR																
DRAWING DA 02.10		REVISION B																	

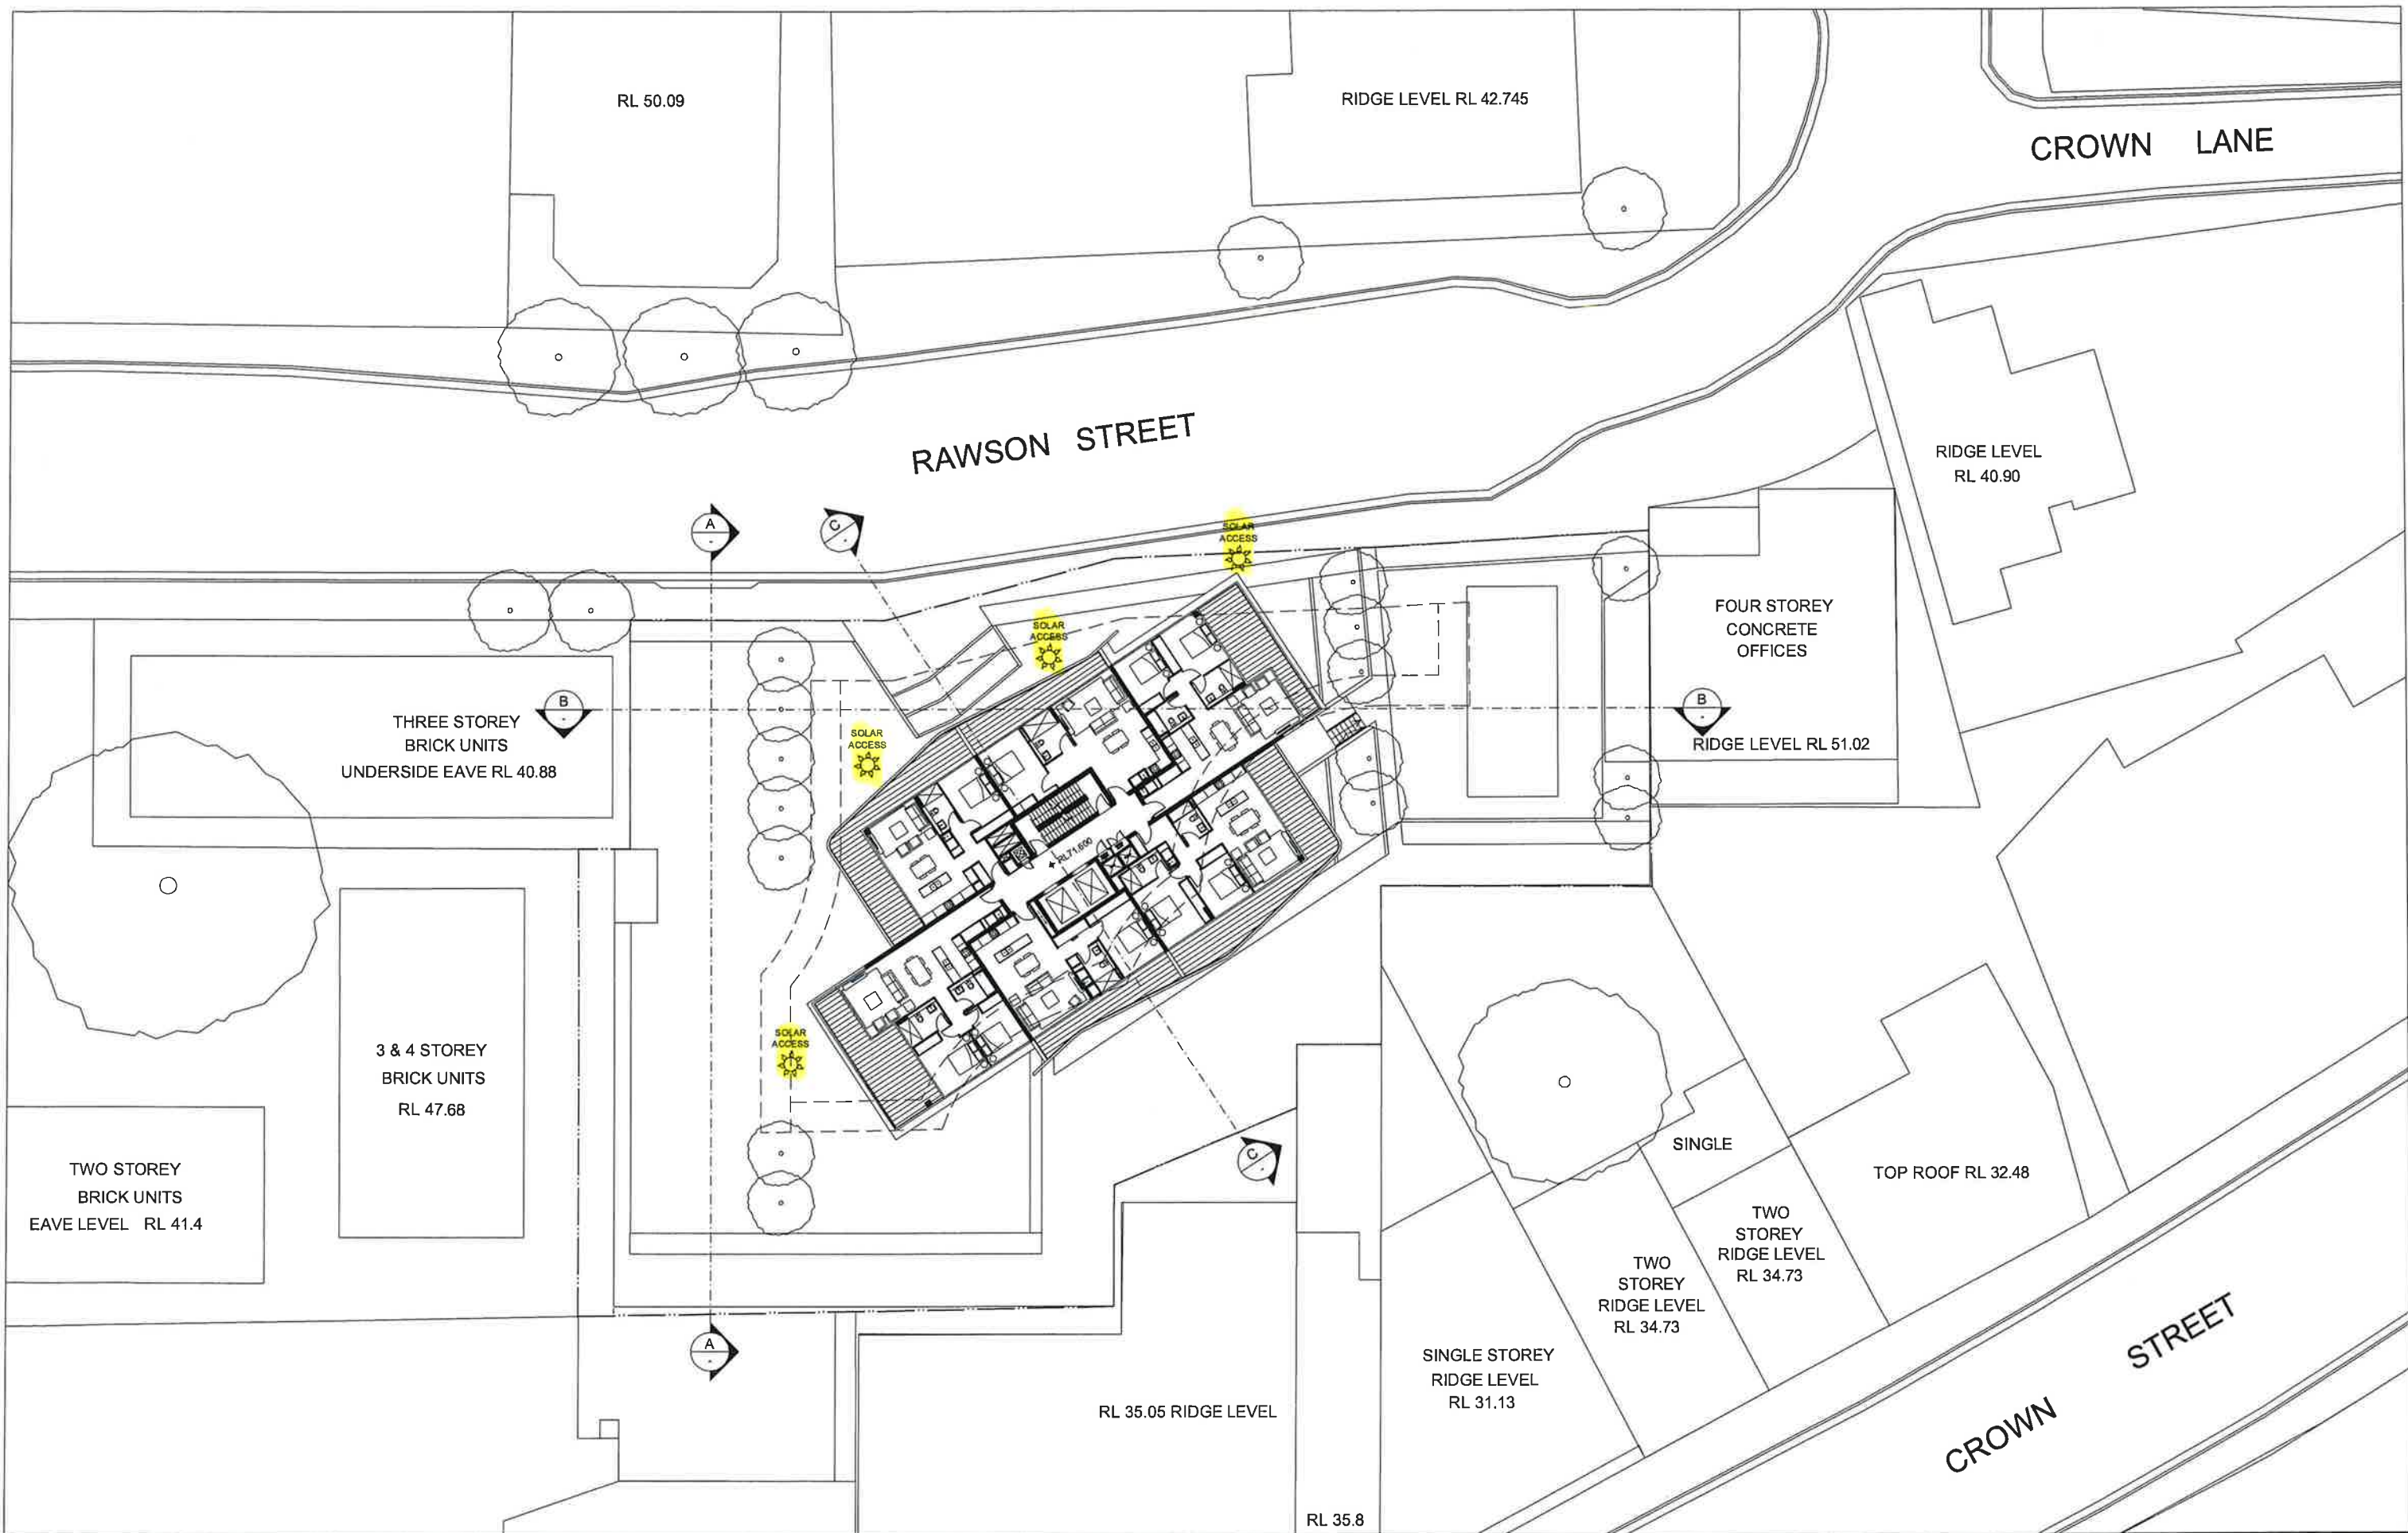

IMPORTANT NOTES: Do not scale from drawings. All dimensions to be checked on site before commencement of work. All discrepancies to be brought to the attention of the Architect. Larger scale drawings and written dimensions take precedence. This drawing is copyright and the property of the author, and must not be retained, copied or used without the express authority of MARCHESE + PARTNERS INTERNATIONAL PTY LTD. NOT FOR CONSTRUCTION	REVISION	DATE	DESCRIPTION	BY
	A	07/07/2011	DA SUBMISSION	FR
	B	13/08/2011	SOLAR ACCESS SHOWN	FR
marchesepartners Marchese Partners International Pty Ltd Level 7, 107 Mount Street, North Sydney, NSW 2060 Australia P +61 2 9922 4375 F +61 2 9929 5786 E info@marchesepartners.com.au www.marchesepartners.com.au Sydney · Brisbane · Melbourne · Canberra · San Diego · San Francisco ACN 098 552 151 ABN 20 098 552 151				
				
CLIENT HERAYMILA INVESTMENT LIMITED				
DRAWING TITLE PLAN LEVEL 10 - 11 - 12 - 13				
PROJECT RESIDENTIAL TOWER 3 Rawson Street, Wollongong NSW, 2520				
SCALE 1:200 @ A1 1:400 @ A3		DATE 16.03.2011	DRAWN FR	CHECKED
JOB 11004		DRAWING DA 02.11		REVISION B

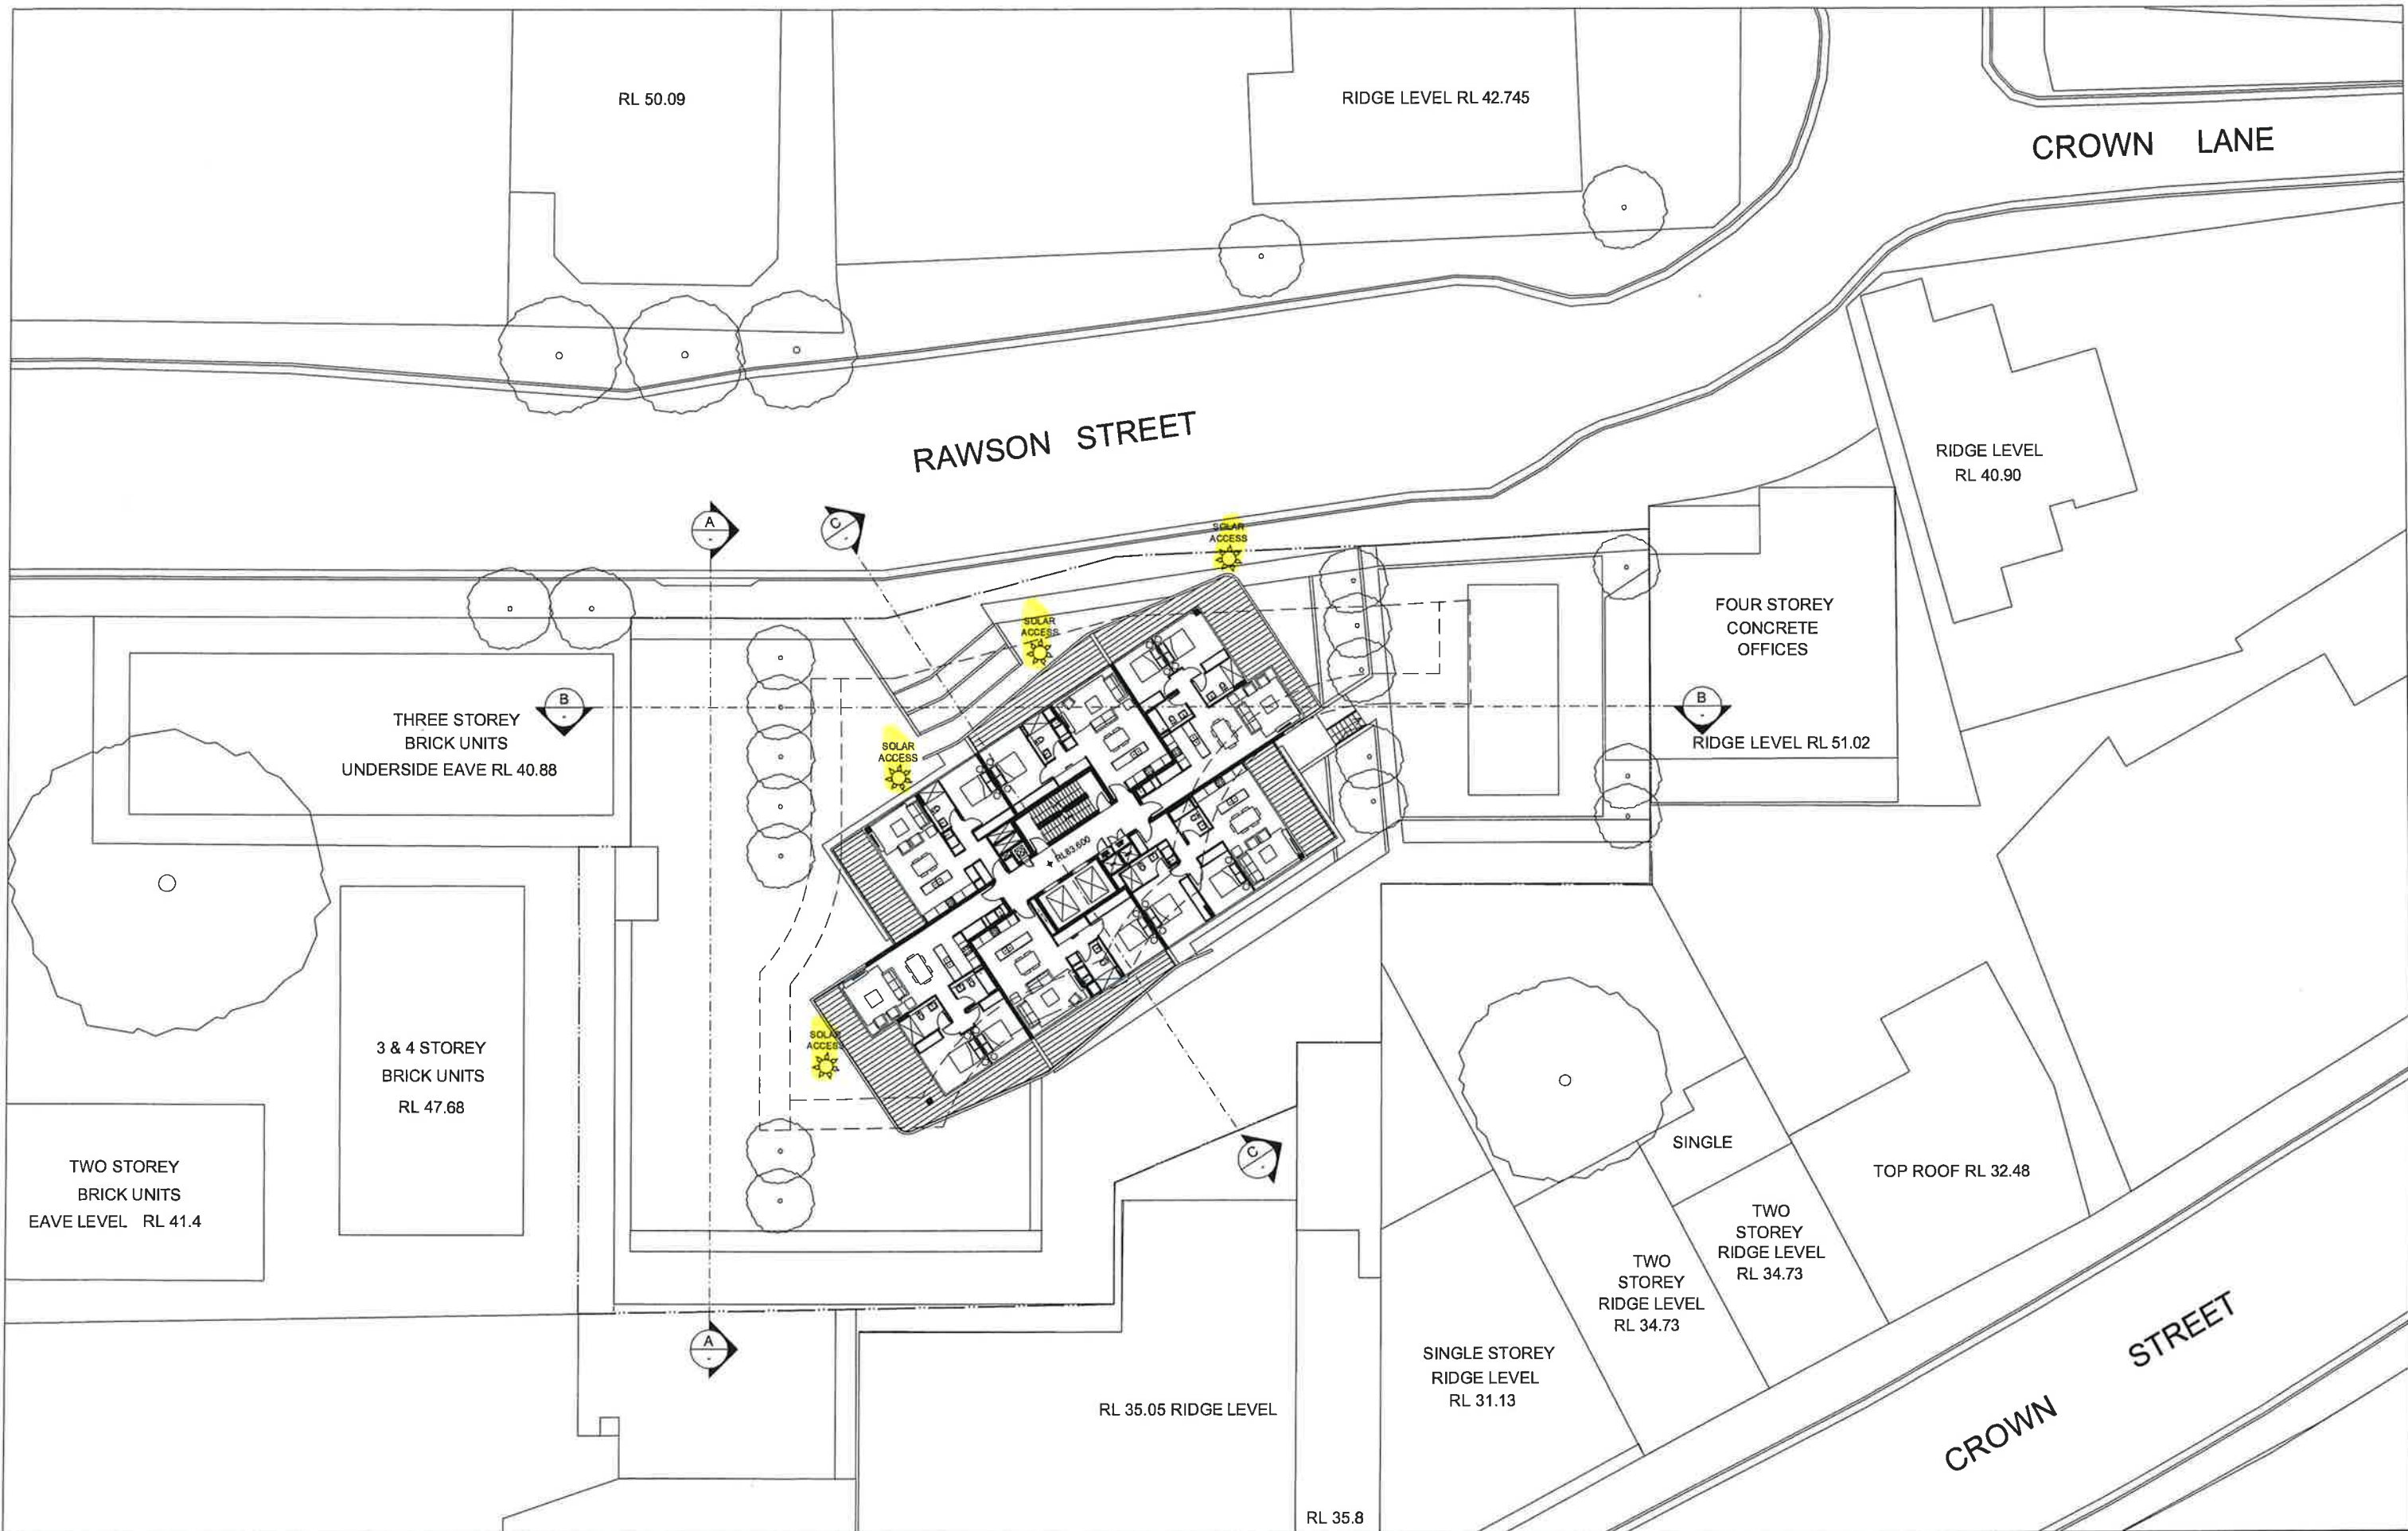


IMPORTANT NOTES:
Do not scale from drawings. All dimensions to be checked on site before commencement of work. All discrepancies to be brought to the attention of the Architect. Larger scale drawings and written dimensions take precedence. This drawing is copyright and the property of the author, and must not be retained, copied or used without the express authority of MARCHESE + PARTNERS INTERNATIONAL PTY LTD.

NOT FOR
CONSTRUCTION

REVISION	DATE	DESCRIPTION	BY
A	07/07/2011	ON SUBMISSION	FR
B	15/06/2011	SOLAR ACCESS SHOWN	FR

marchesepartners

Marchese Partners International Pty Ltd
Level 7, 107 Mount Street, North Sydney, NSW 2060 Australia
P +61 2 9922 4375 F +61 2 9929 5786 E info@marchesepartners.com.au
www.marchesepartners.com.au
Sydney · Brisbane · Melbourne · Canberra · San Diego · San Francisco
ACN 098 552 151 ABN 20 098 552 151

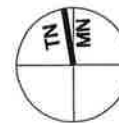


CLIENT
HERAYMILA INVESTMENT LIMITED

PROJECT
**RESIDENTIAL TOWER
3 Rawson Street,
Wollongong NSW, 2520**

DRAWING TITLE

**PLAN
LEVEL 14**

SCALE 1:200 @ A1 1:400 @ A3	DATE 16.03.2011	DRAWN FR	CHECKED
JOB 11004	DRAWING DA 02.12	REVISION B	

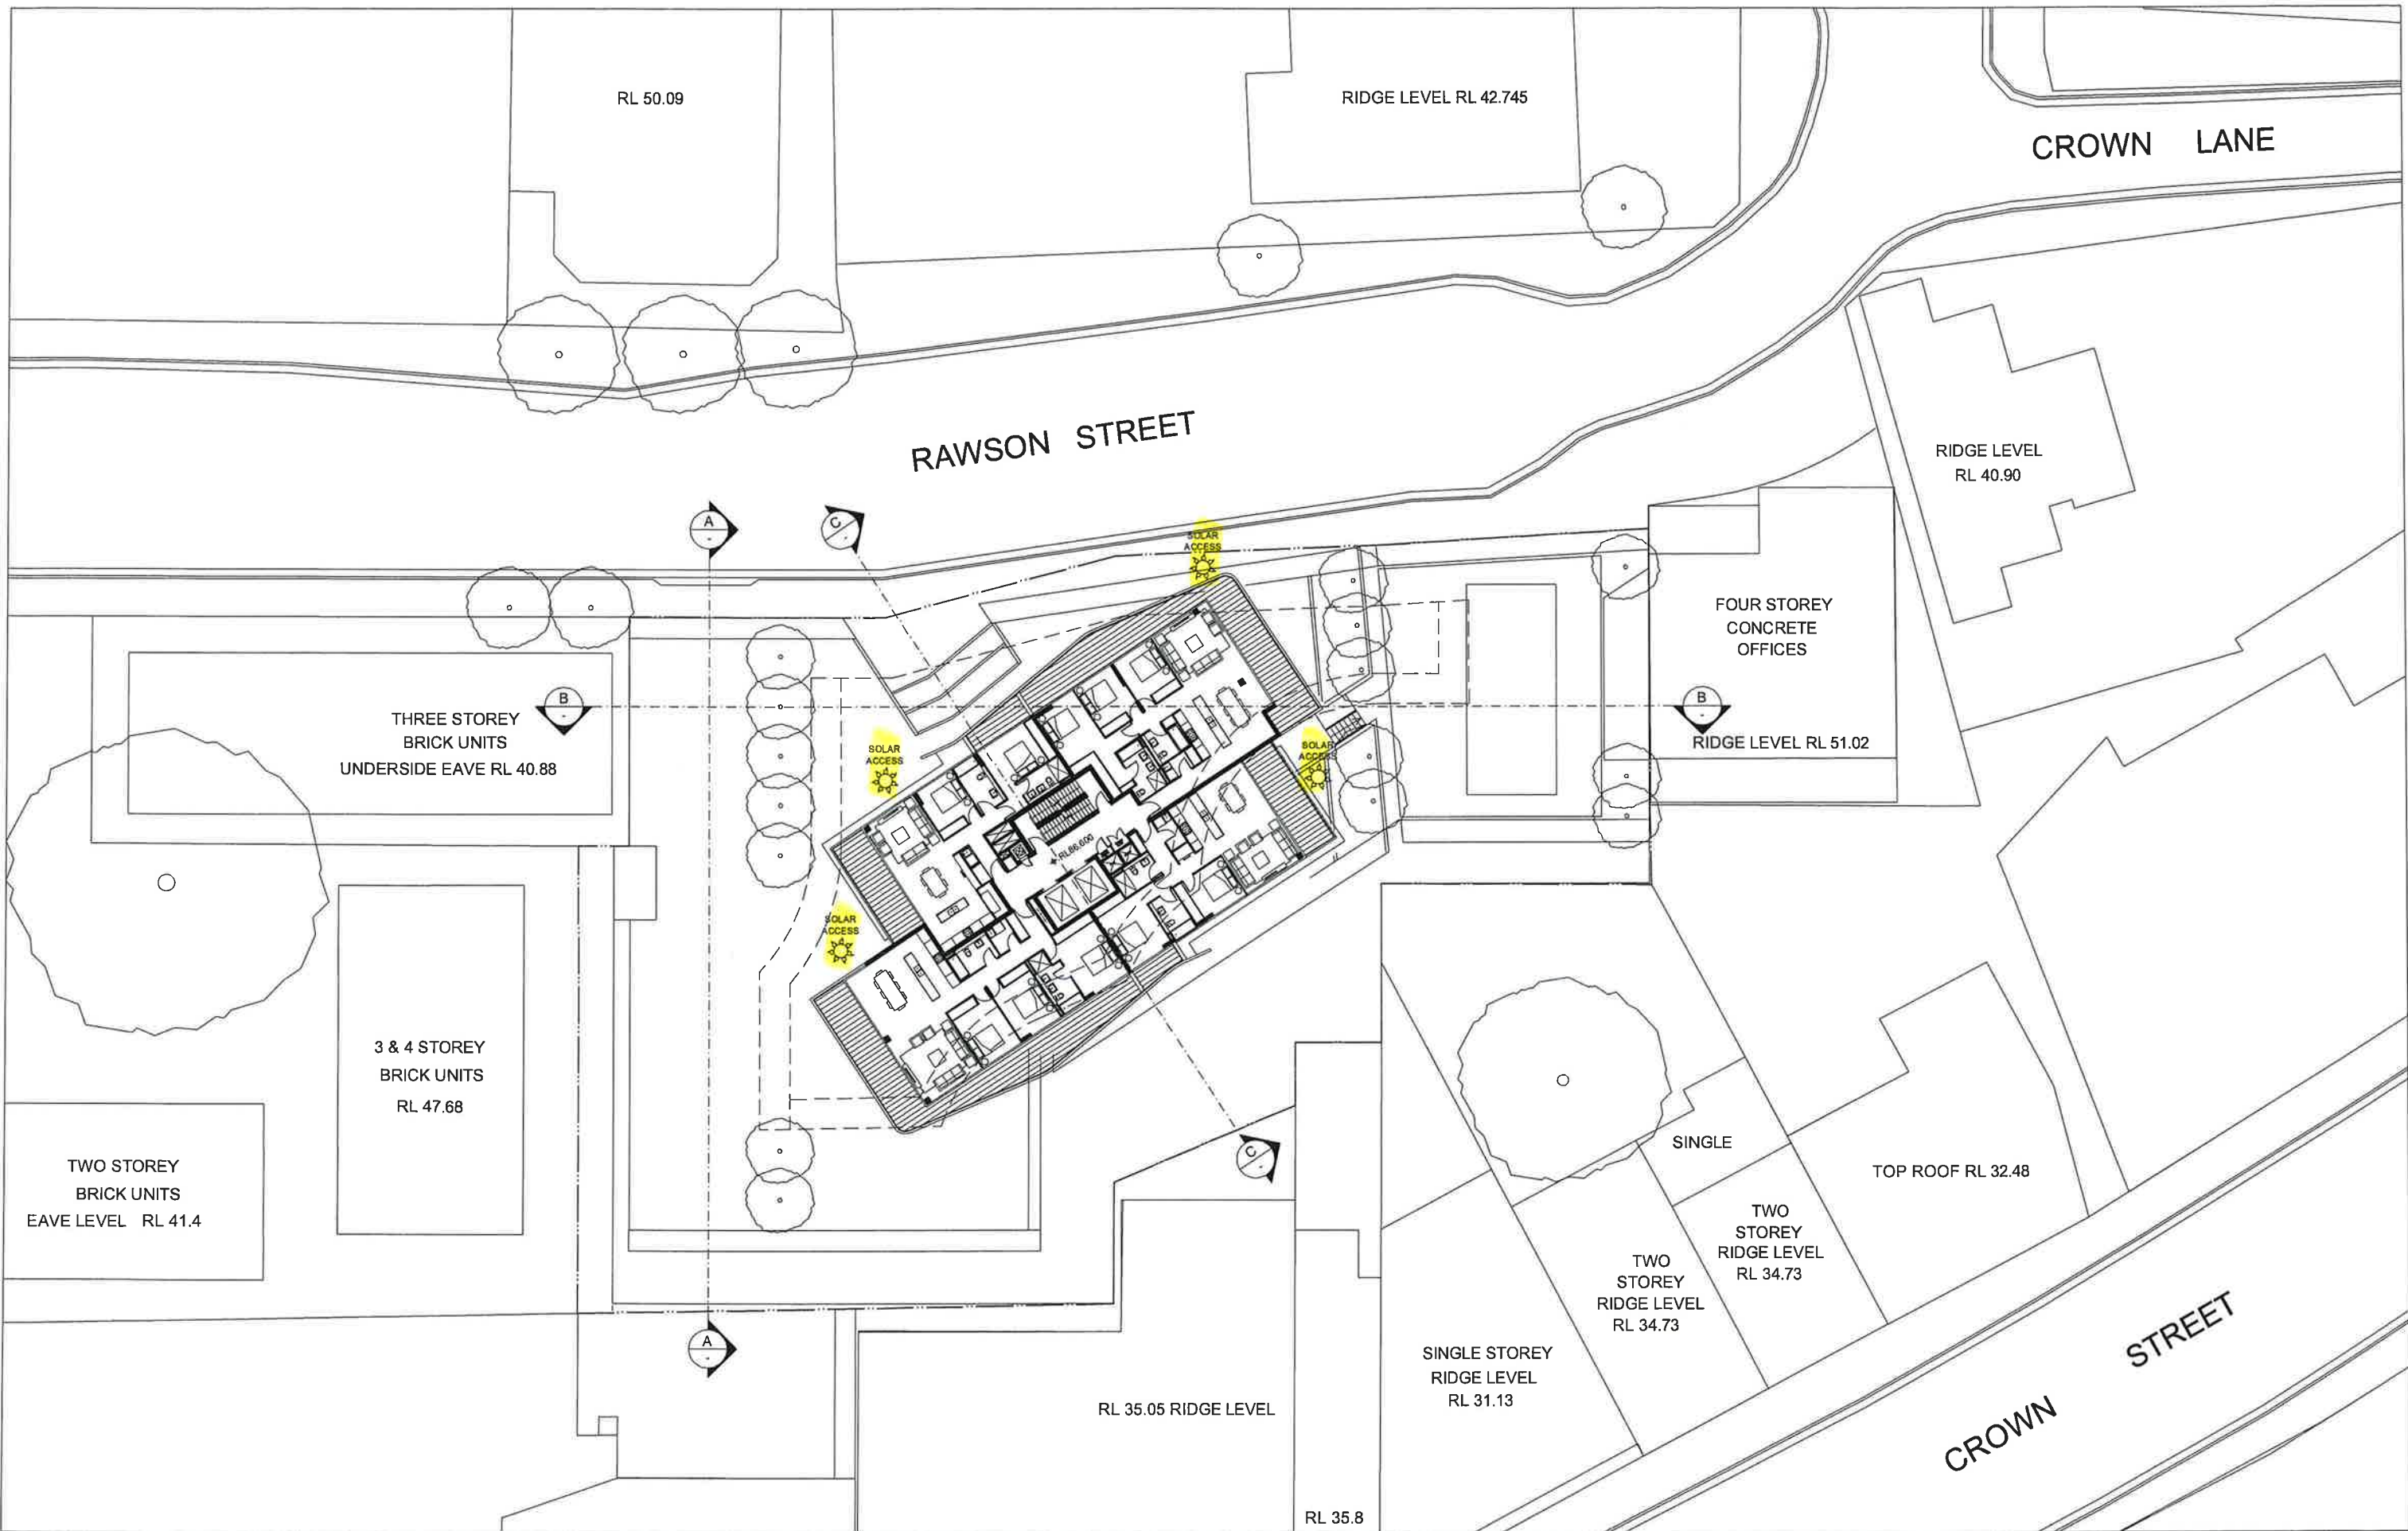

IMPORTANT NOTES:
Do not scale from drawings. All dimensions to be checked on site before commencement of work. All discrepancies to be brought to the attention of the Architect. Larger scale drawings and written dimensions take preference. This drawing is copyright and the property of the author, and must not be retained, copied or used without the express authority of MARCHESE + PARTNERS INTERNATIONAL PTY LTD.

NOT FOR
CONSTRUCTION

REVISION	DATE	DESCRIPTION	BY
A	07/07/2011	DA SUBMISSION	FR
B	13/09/2011	SOLAR ACCESS SHOWN	FR

marchesepartners

Marchese Partners International Pty Ltd
Level 7, 107 Mount Street, North Sydney, NSW 2060 Australia
P +61 2 9922 4375 F +61 2 9929 5786 E info@marchesepartners.com.au
www.marchesepartners.com.au
Sydney · Brisbane · Melbourne · Canberra · San Diego · San Francisco
ACN 098 552 151 ABN 20 098 552 151




CLIENT
HERAYMILA INVESTMENT LIMITED

PROJECT
**RESIDENTIAL TOWER
3 Rawson Street,
Wollongong NSW, 2520**

DRAWING TITLE
**PLAN
LEVEL 15 - 16 - 17**

SCALE 1:200 @ A1 1:400 @ A3	DATE 16.03.2011	DRAWN FR	CHECKED
JOB 11004	DRAWING DA 02.13	REVISION B	

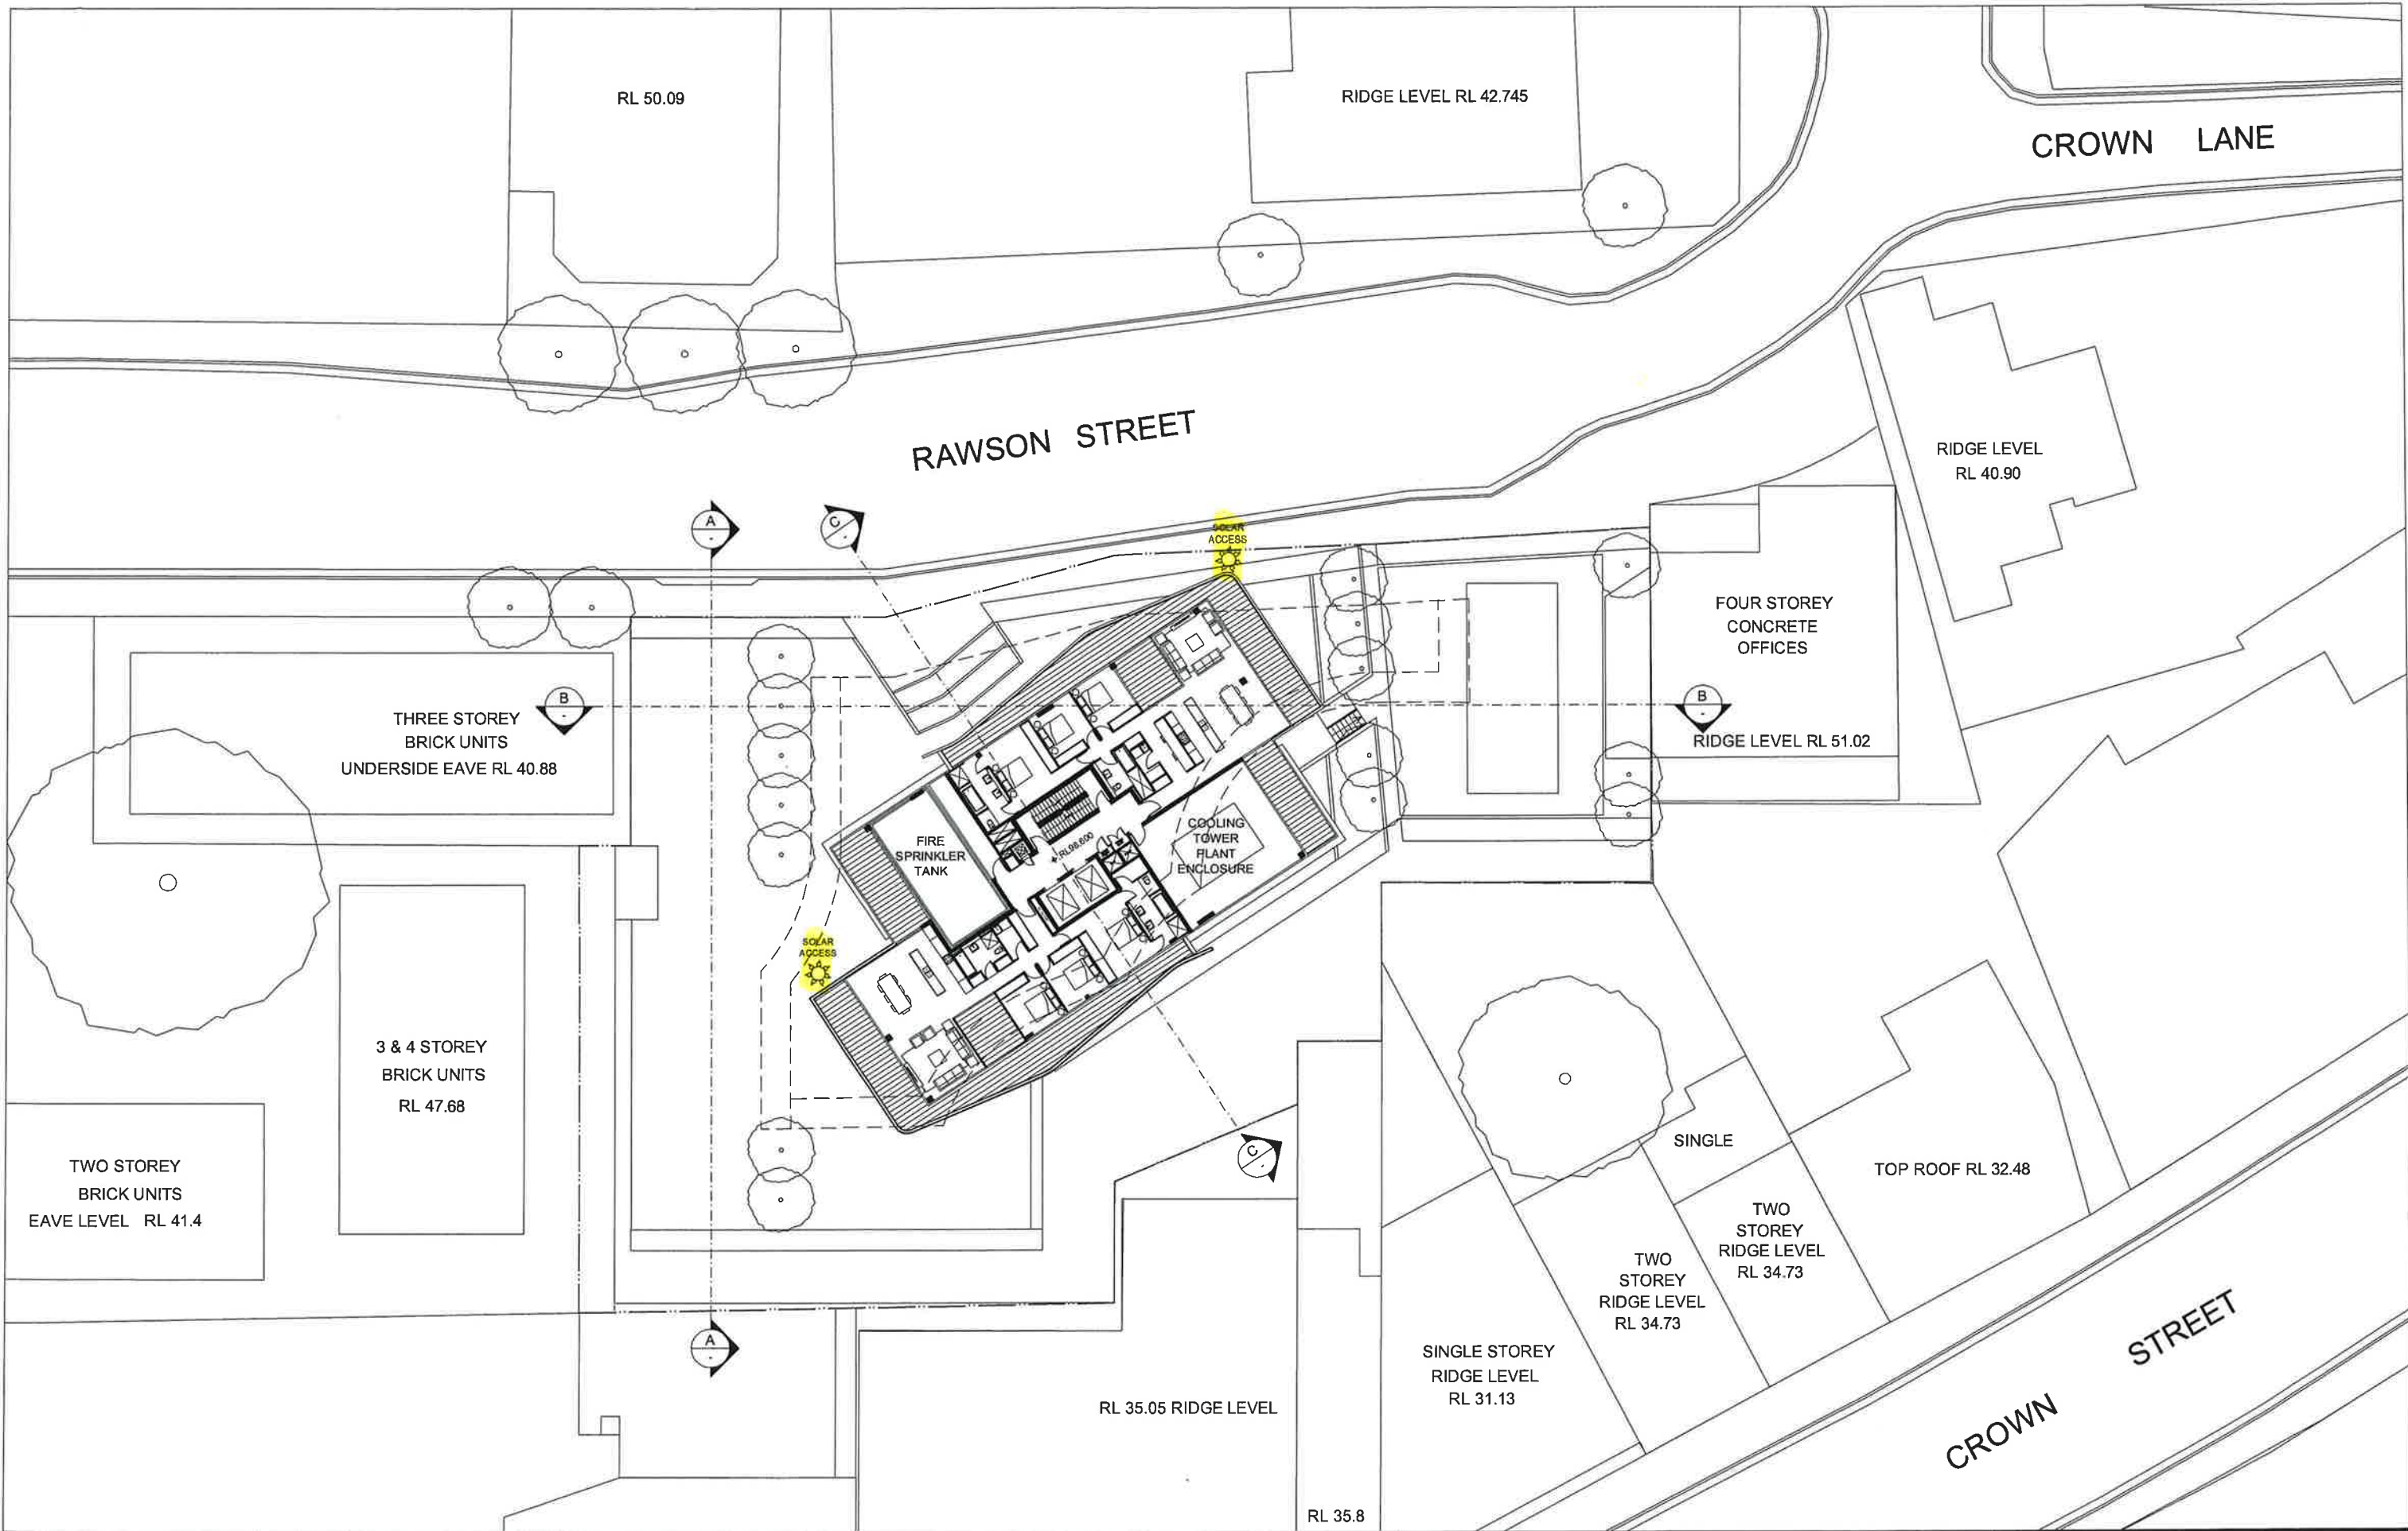


IMPORTANT NOTES:
Do not scale from drawings. All dimensions to be checked on site before commencement of work. All discrepancies to be brought to the attention of the Architect. Larger scale drawings and written dimensions take precedence. This drawing is copyright and the property of the author, and must not be retained, copied or used without the express authority of MARCHESE + PARTNERS INTERNATIONAL PTY. LTD.

NOT FOR
CONSTRUCTION

REVISION	DATE	DESCRIPTION	BY
A	07/07/2011	DA SUBMISSION	FR
B	13/06/2011	SOLAR ACCESS SHOWN	FR

marchesepartners

Marchese Partners International Pty Ltd
Level 7, 107 Mount Street, North Sydney, NSW 2060 Australia
P +61 2 9922 4375 F +61 2 9929 5786 E Info@marchesepartners.com.au
www.marchesepartners.com.au
Sydney · Brisbane · Melbourne · Canberra · San Diego · San Francisco
ACN 098 552 151 ABN 20 098 552 151

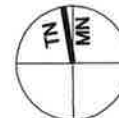


CLIENT
HERAYMILA INVESTMENT LIMITED

PROJECT
**RESIDENTIAL TOWER
3 Rawson Street,
Wollongong NSW, 2520**

DRAWING TITLE
**PLAN
LEVEL 18**

SCALE 1:200 @ A1 1:400 @ A3	DATE 16.03.2011	DRAWN FR	CHECKED
JOB 11004	DRAWING DA 02.14	REVISION B	

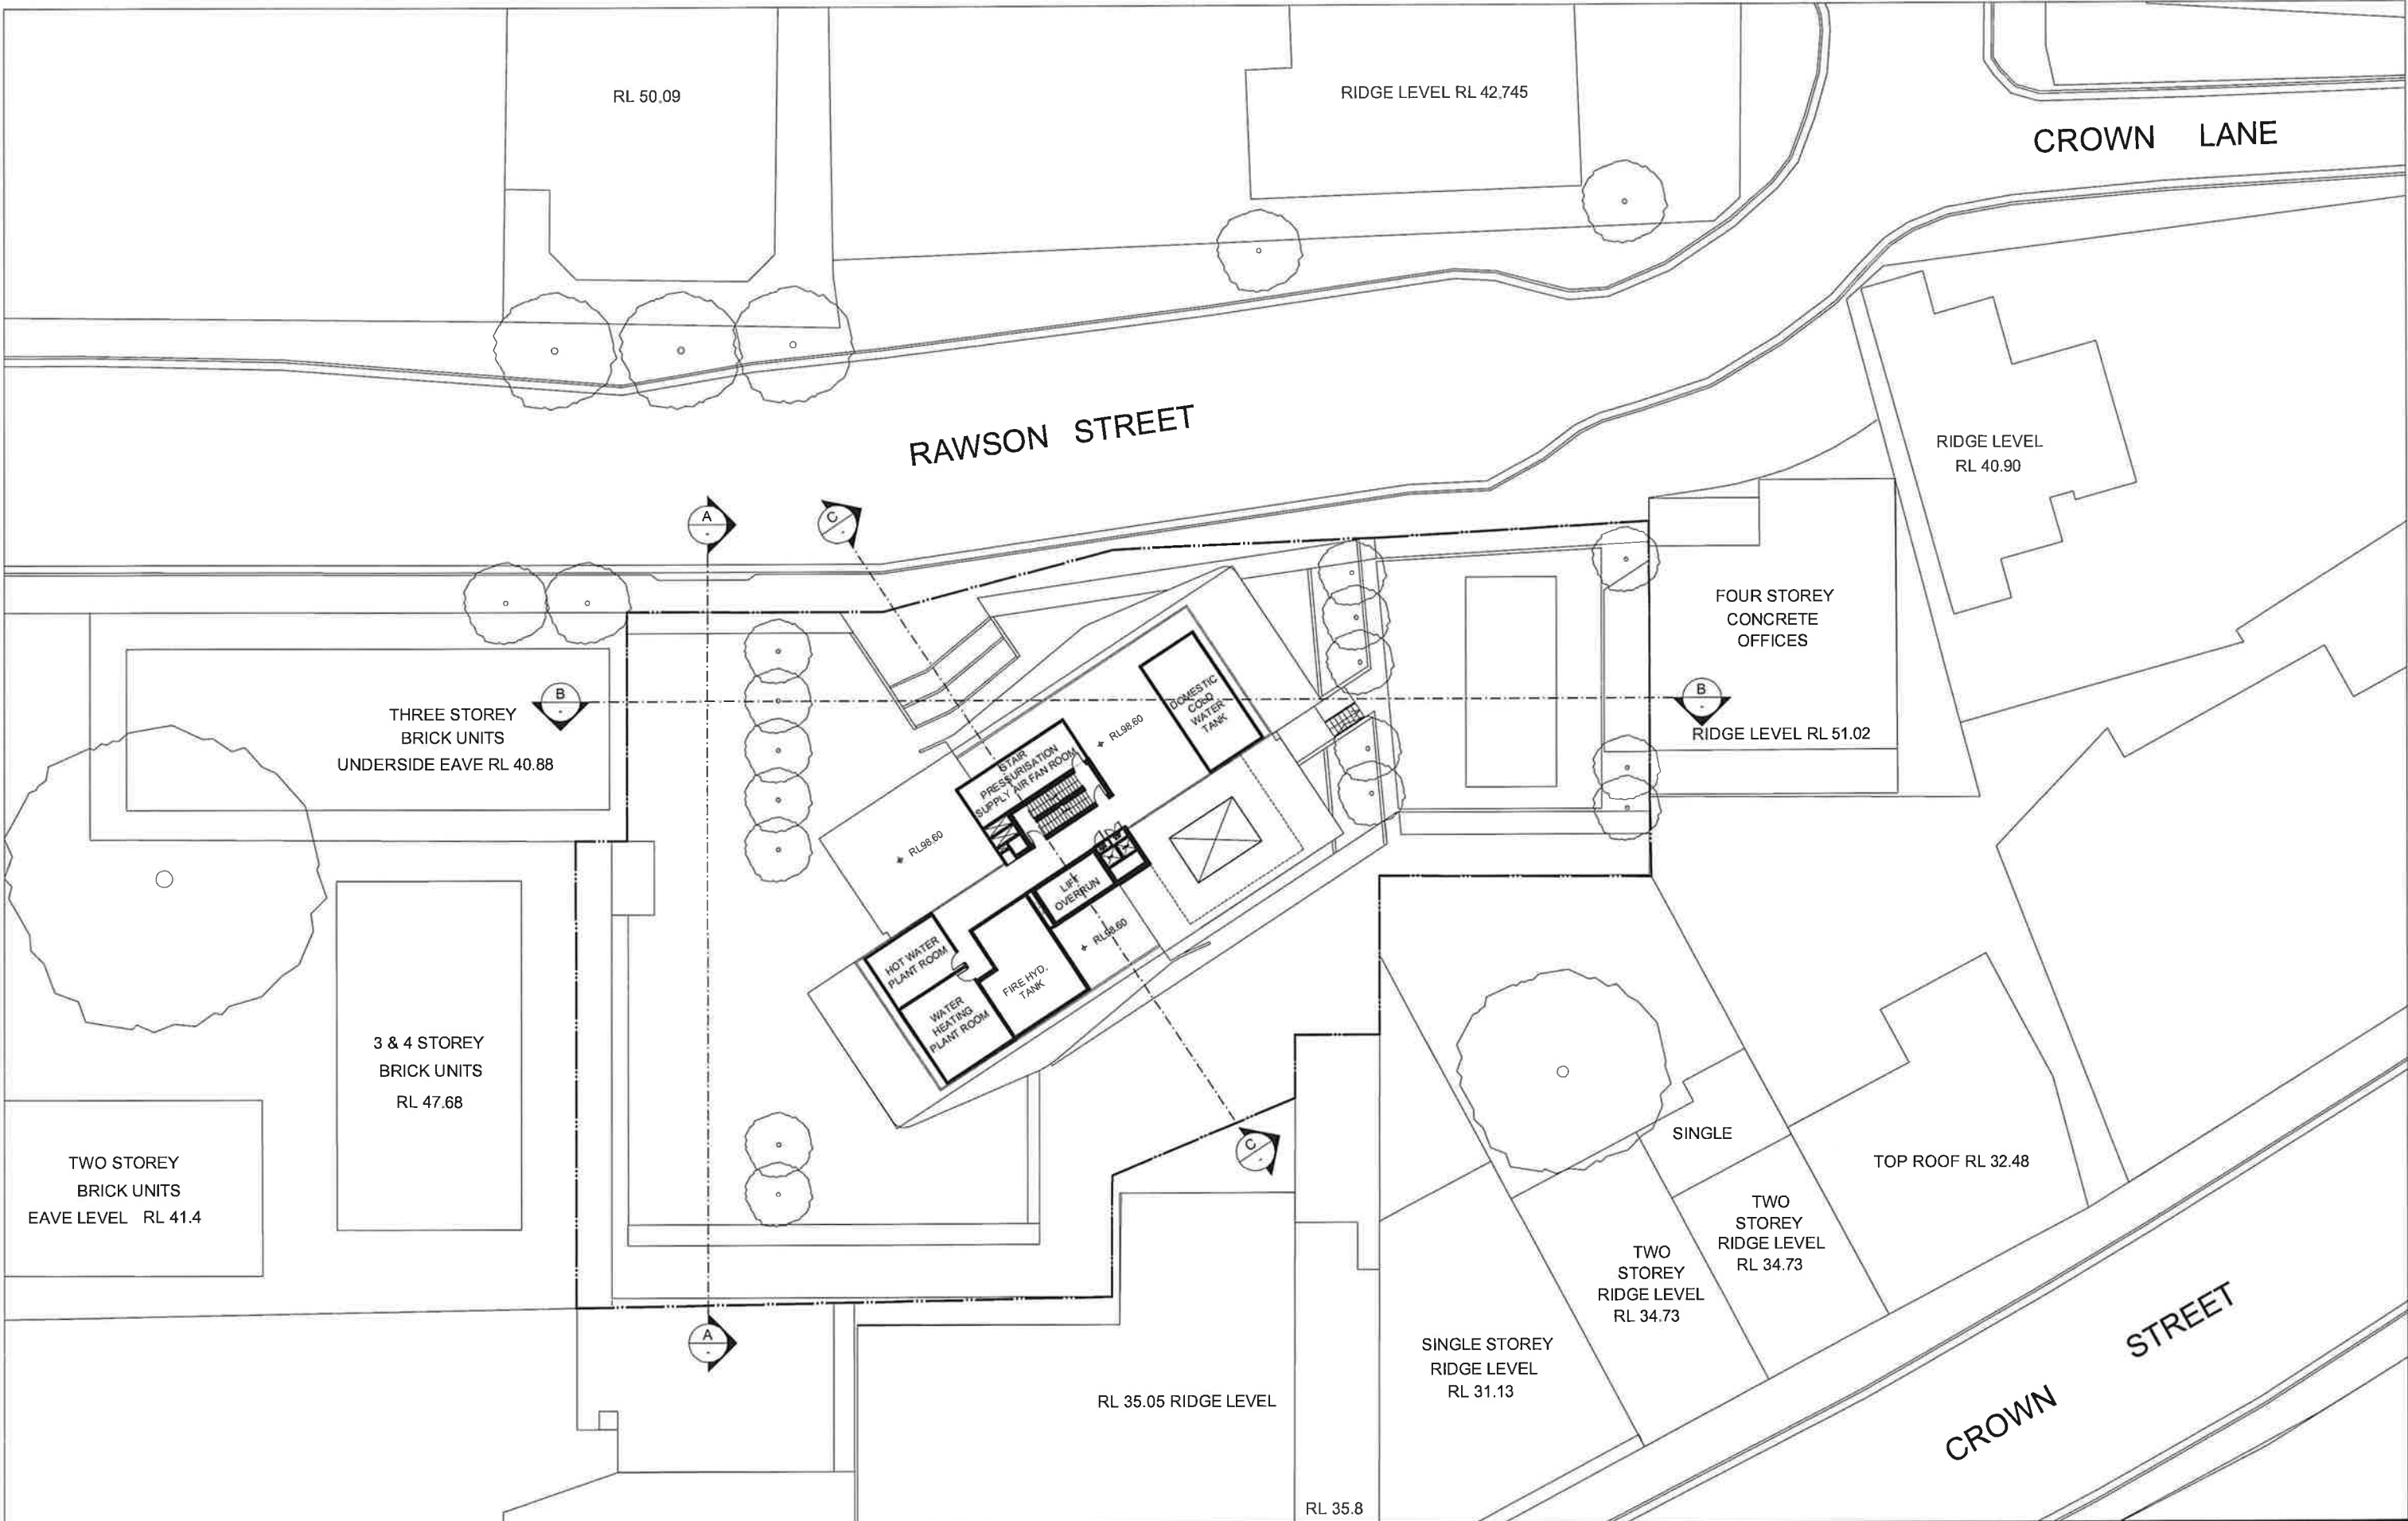

IMPORTANT NOTES: Do not scale from drawings. All dimensions to be checked on site before commencement of work. All discrepancies to be brought to the attention of the Architect. Larger scale drawings and written dimensions take precedence. This drawing is copyright and the property of the author, and must not be released, copied or used without the express authority of MARCHESE + PARTNERS INTERNATIONAL PTY. LTD. NOT FOR CONSTRUCTION	<table><tr><th>REVISION</th><th>DATE</th><th>DESCRIPTION</th><th>BY</th></tr><tr><td>A</td><td>07/07/2011</td><td>DA SUBMISSION</td><td>PK</td></tr></table>	REVISION	DATE	DESCRIPTION	BY	A	07/07/2011	DA SUBMISSION	PK	marchesepartners Marchese Partners International Pty Ltd Level 7, 107 Mount Street, North Sydney, NSW 2060 Australia P +61 2 9922 4375 F +61 2 9929 5786 E info@marchesepartners.com.au www.marchesepartners.com.au Sydney • Brisbane • Melbourne • Canberra • San Diego • San Francisco ACN 098 552 151 ABN 20 098 552 151		<table><tr><td colspan="4">CLIENT HERAYMILA INVESTMENT LIMITED</td></tr><tr><td colspan="4">PROJECT RESIDENTIAL TOWER 3 Rawson Street, Wollongong NSW, 2520</td></tr></table>	CLIENT HERAYMILA INVESTMENT LIMITED				PROJECT RESIDENTIAL TOWER 3 Rawson Street, Wollongong NSW, 2520				<table><tr><td colspan="4">DRAWING TITLE PLAN ROOF LEVEL</td></tr><tr><td>SCALE 1:200 @ A1 1:400 @ A3</td><td>DATE 16.03.2011</td><td>DRAWN FR</td><td>CHECKED</td></tr><tr><td>JOB 11004</td><td colspan="2">DRAWING DA 02.15</td><td>REVISION A</td></tr></table>				DRAWING TITLE PLAN ROOF LEVEL				SCALE 1:200 @ A1 1:400 @ A3	DATE 16.03.2011	DRAWN FR	CHECKED	JOB 11004	DRAWING DA 02.15		REVISION A
	REVISION	DATE	DESCRIPTION	BY																																
	A	07/07/2011	DA SUBMISSION	PK																																
CLIENT HERAYMILA INVESTMENT LIMITED																																				
PROJECT RESIDENTIAL TOWER 3 Rawson Street, Wollongong NSW, 2520																																				
DRAWING TITLE PLAN ROOF LEVEL																																				
SCALE 1:200 @ A1 1:400 @ A3	DATE 16.03.2011	DRAWN FR	CHECKED																																	
JOB 11004	DRAWING DA 02.15		REVISION A																																	