




1 SECTION A:A
Scale 1:250

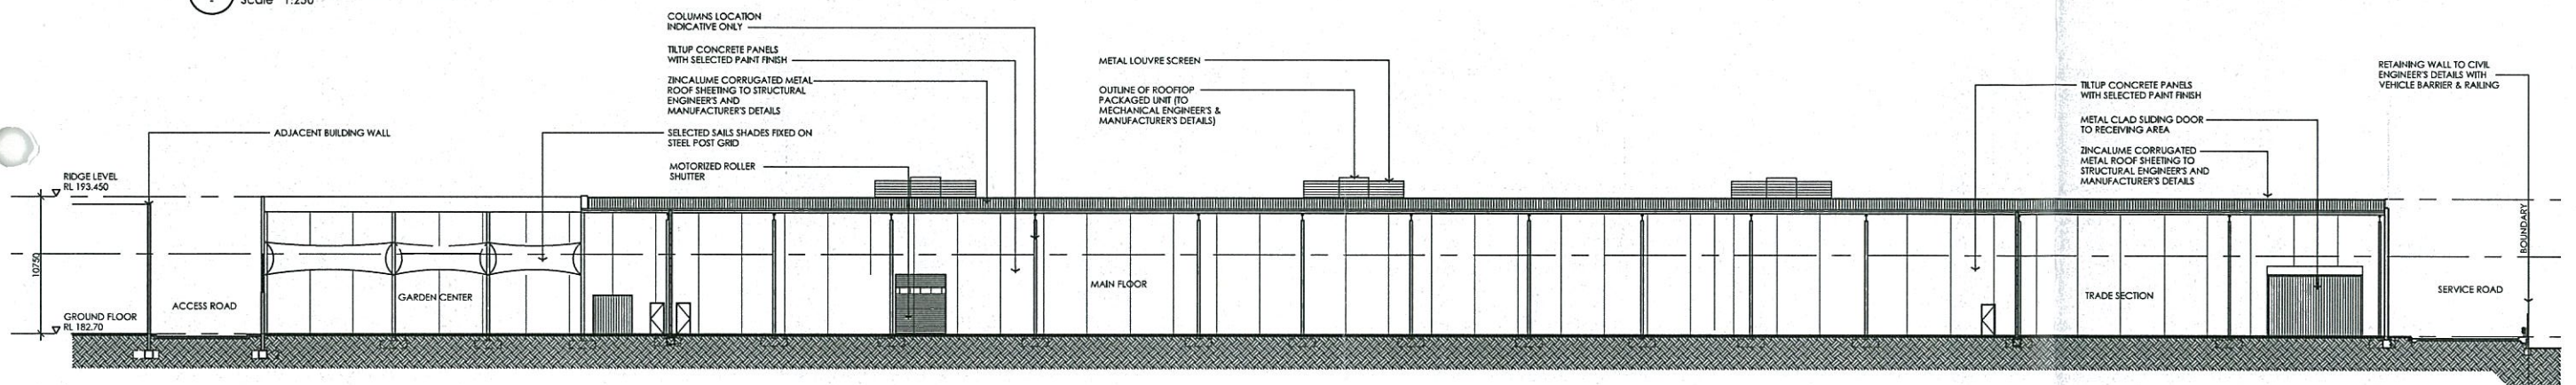

2 SECTION B:B
Scale 1:250

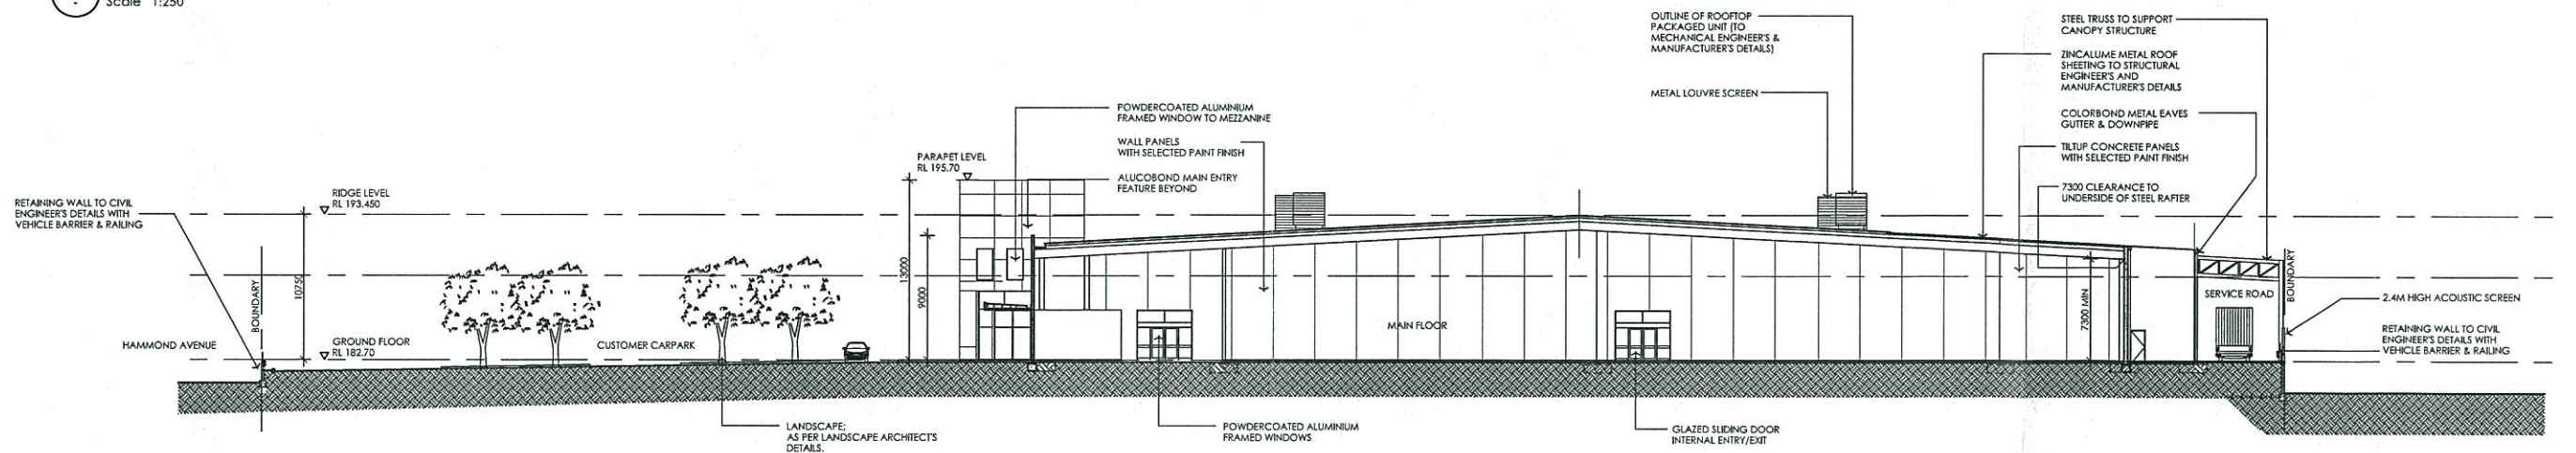

3 SECTION C:C
Scale 1:250

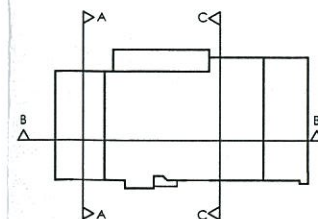

KEY PLAN

Sections

Level 2, 18 Oliver Lane
Melbourne VIC 3000 AUSTRALIA
P +61 3 9654 6344
F +61 3 9654 6244
E info@leffler-simes.com.au
ABN 39 001 043 992

7 Young St, Neutral Bay
Sydney NSW 2089 AUSTRALIA
P +61 2 9909 3344
F +61 2 9909 3828
W www.leffler-simes.com.au
ACN 001 043 992



LEFFLER SIMES ARCHITECTS

Issue	Amendment	Date	Chkd
P1	ISSUED FOR CLIENT REVIEW	22.04.10	GES
P2	ISSUED FOR CLIENT REVIEW	30.04.10	JAJ
P3	ISSUED FOR CLIENT REVIEW	05.05.10	JAJ
P4	WIP	WIP	JAJ
A	DA ISSUE (NOT SUBMITTED)	02.07.10	JAJ
B	DA ISSUE	14.10.10	JAJ

Project Oxygen
Hammond Avenue, Wagga Wagga, NSW

0 5 10 15 25

DA ISSUE

DA09 B

Project 2879
Date APRIL 2010
Scale 1:250@A1
Drawn MC