


# MATERIAL LEGEND

|      |                                                  |
|------|--------------------------------------------------|
| BF   | BI FOLDING GLAZED DOORS                          |
| F    | NEW ALUMINIUM FRAMED GLAZING                     |
| FS   | FIXED SCREEN POWDER COAT ALUMINIUM GLAZED AWNING |
| GA   | GLAZED AWNING                                    |
| GD   | GLAZED DOOR                                      |
| HR   | GLAZED BALUSTRADE WITH METAL HANDRAIL            |
| MA   | METAL AWNING POWDER COAT FINISH                  |
| ML   | METAL LOUVRES POWDERCOAT FINISH                  |
| MR1  | METAL DECK ROOFING ZINCALUME FINISH              |
| MR2  | METAL DECK ROOFING COLORBOND FINISH              |
| MS   | METAL SCREEN / FENCE                             |
| MTGA | METAL/TIMBER/GLAZED AWNING                       |
| OS   | OPERABLE SCREEN POWDER COAT ALUMINIUM            |
| P    | PERGOLA STRUCTURE                                |
| PC   | PAINTED PRECAST / CONCRETE                       |
| PF   | PAINTED MASONRY / CONCRETE                       |
| RD   | ROLLER DOOR                                      |
| RT   | RECYCLED TIMBER POSTS                            |


FACE BRICK

MAKE GOOD EXISTING WINDOWS. SEE HERITAGE REPORT.

REINSTATE NEW WINDOWS. SEE HERITAGE REPORT.

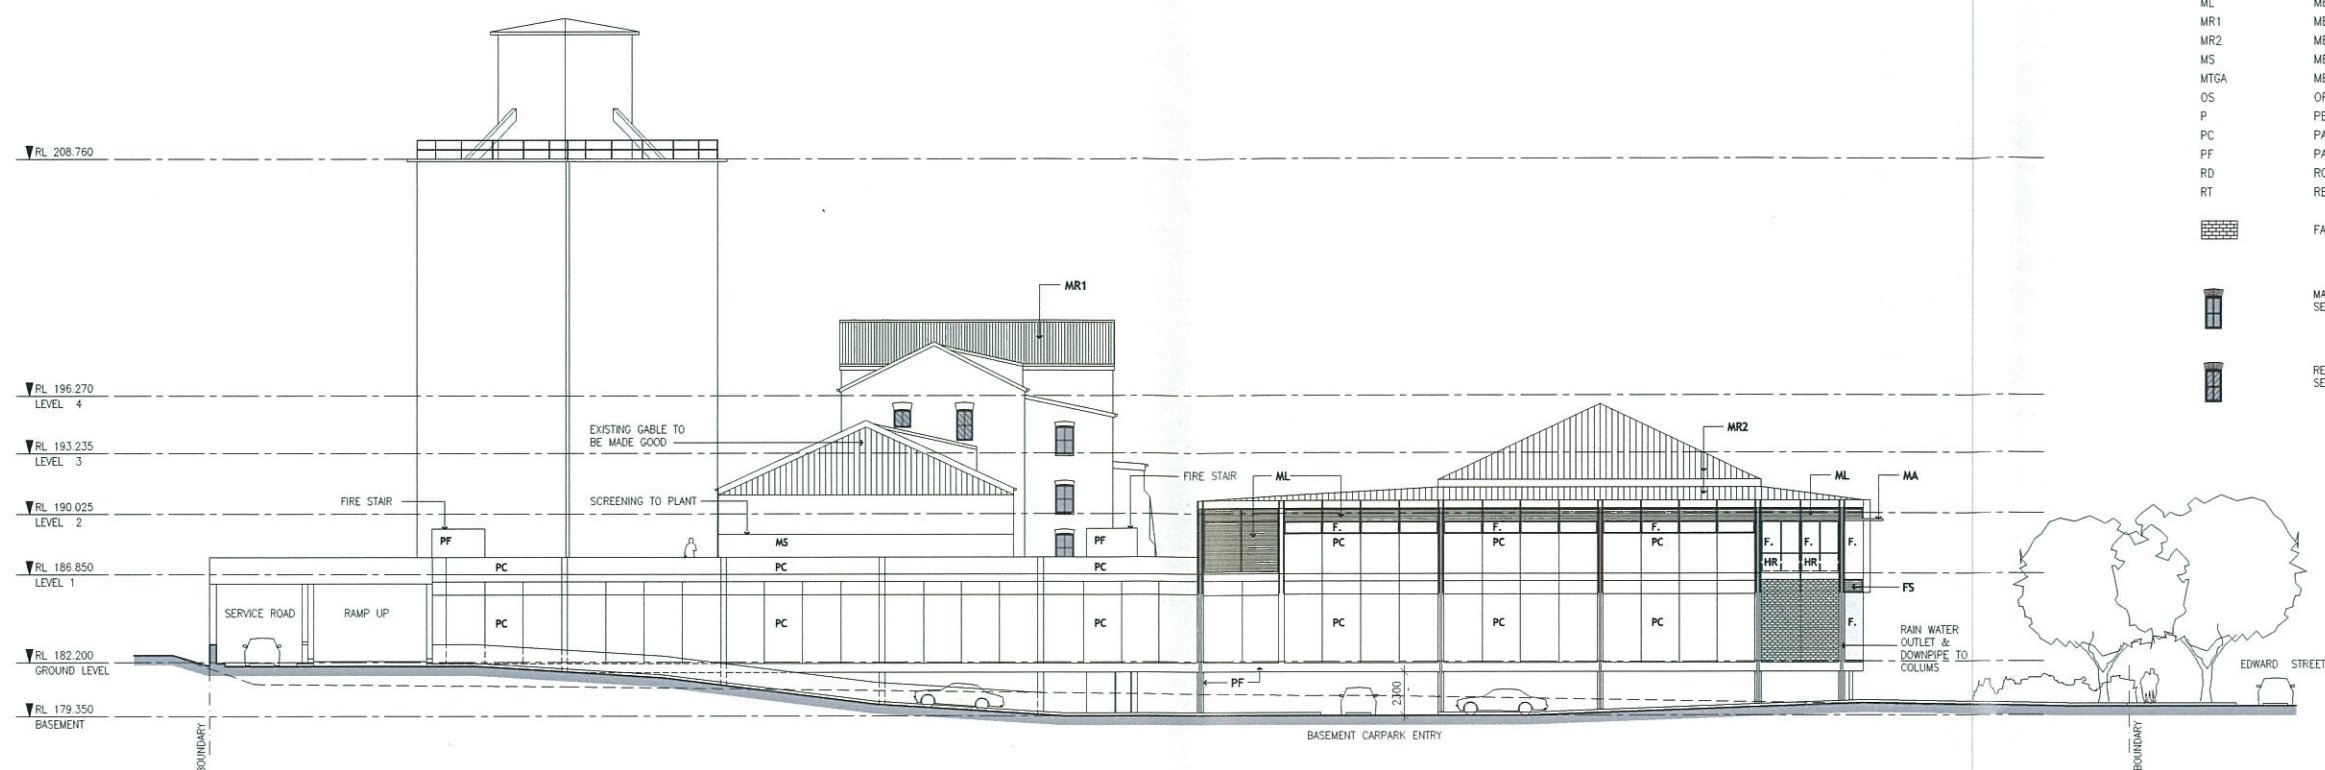

SECTION / EAST ELEVATION A-A

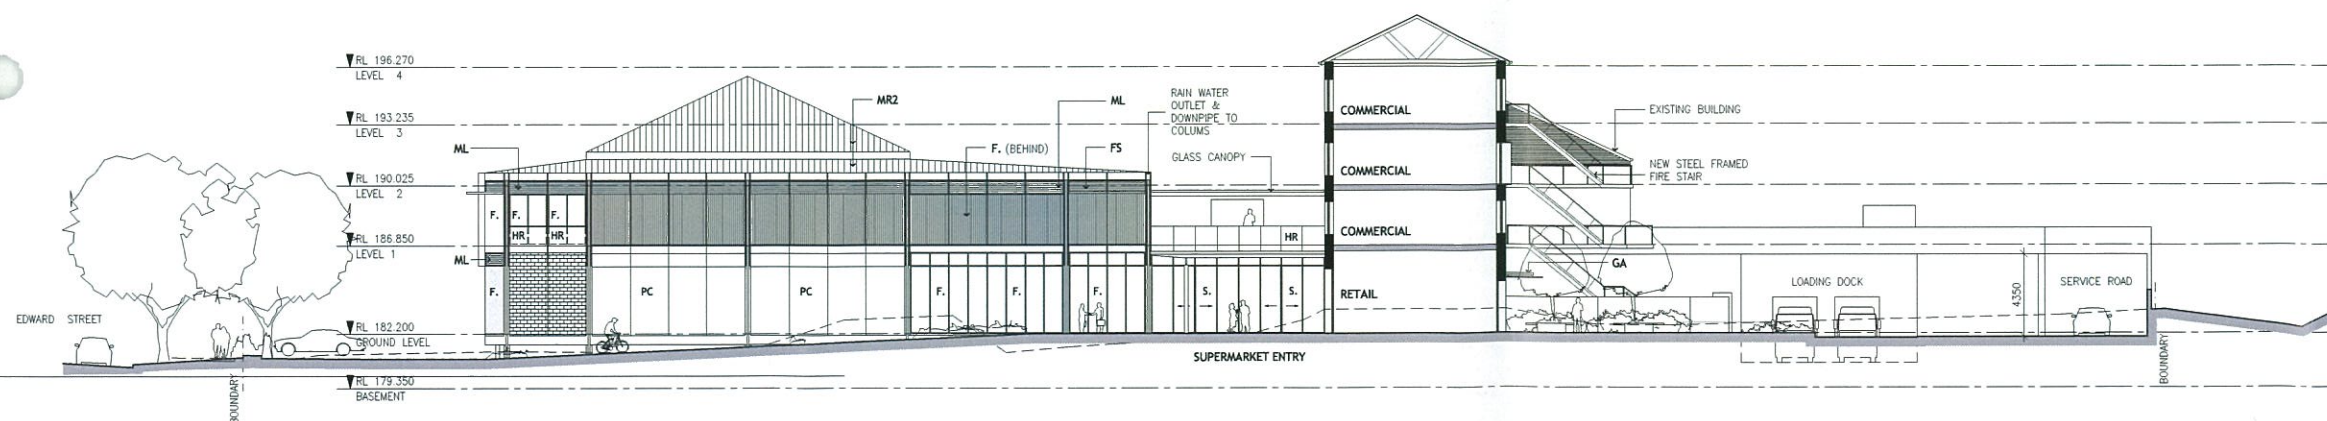

SECTION / WEST ELEVATION B-B