



MATERIAL LEGEND

BF	BI FOLDING GLAZED DOORS
F	NEW ALUMINIUM FRAMED GLAZING
FS	FIXED SCREEN POWDER COAT ALUMINIUM GLAZED AWNING
GA	GLAZED AWNING
GD	GLAZED DOOR
HR	GLAZED BALUSTRADE WITH METAL HANDRAIL
MA	METAL AWNING POWDER COAT FINISH
ML	METAL LOUVRES POWDERCOAT FINISH
MR1	METAL DECK ROOFING ZINCALUME FINISH
MR2	METAL DECK ROOFING COLORBOND FINISH
MS	METAL SCREEN / FENCE
MTGA	METAL/TIMBER/GLAZED AWNING
OS	OPERABLE SCREEN POWDER COAT ALUMINIUM
P	PERGOLA STRUCTURE
PC	PAINTED PRECAST / CONCRETE
PF	PAINTED MASONRY / CONCRETE
RD	ROLLER DOOR
RT	RECYCLED TIMBER POSTS
	FACE BRICK
	MAKE GOOD EXISTING WINDOWS. SEE HERITAGE REPORT.
	REINSTATE NEW WINDOWS. SEE HERITAGE REPORT.

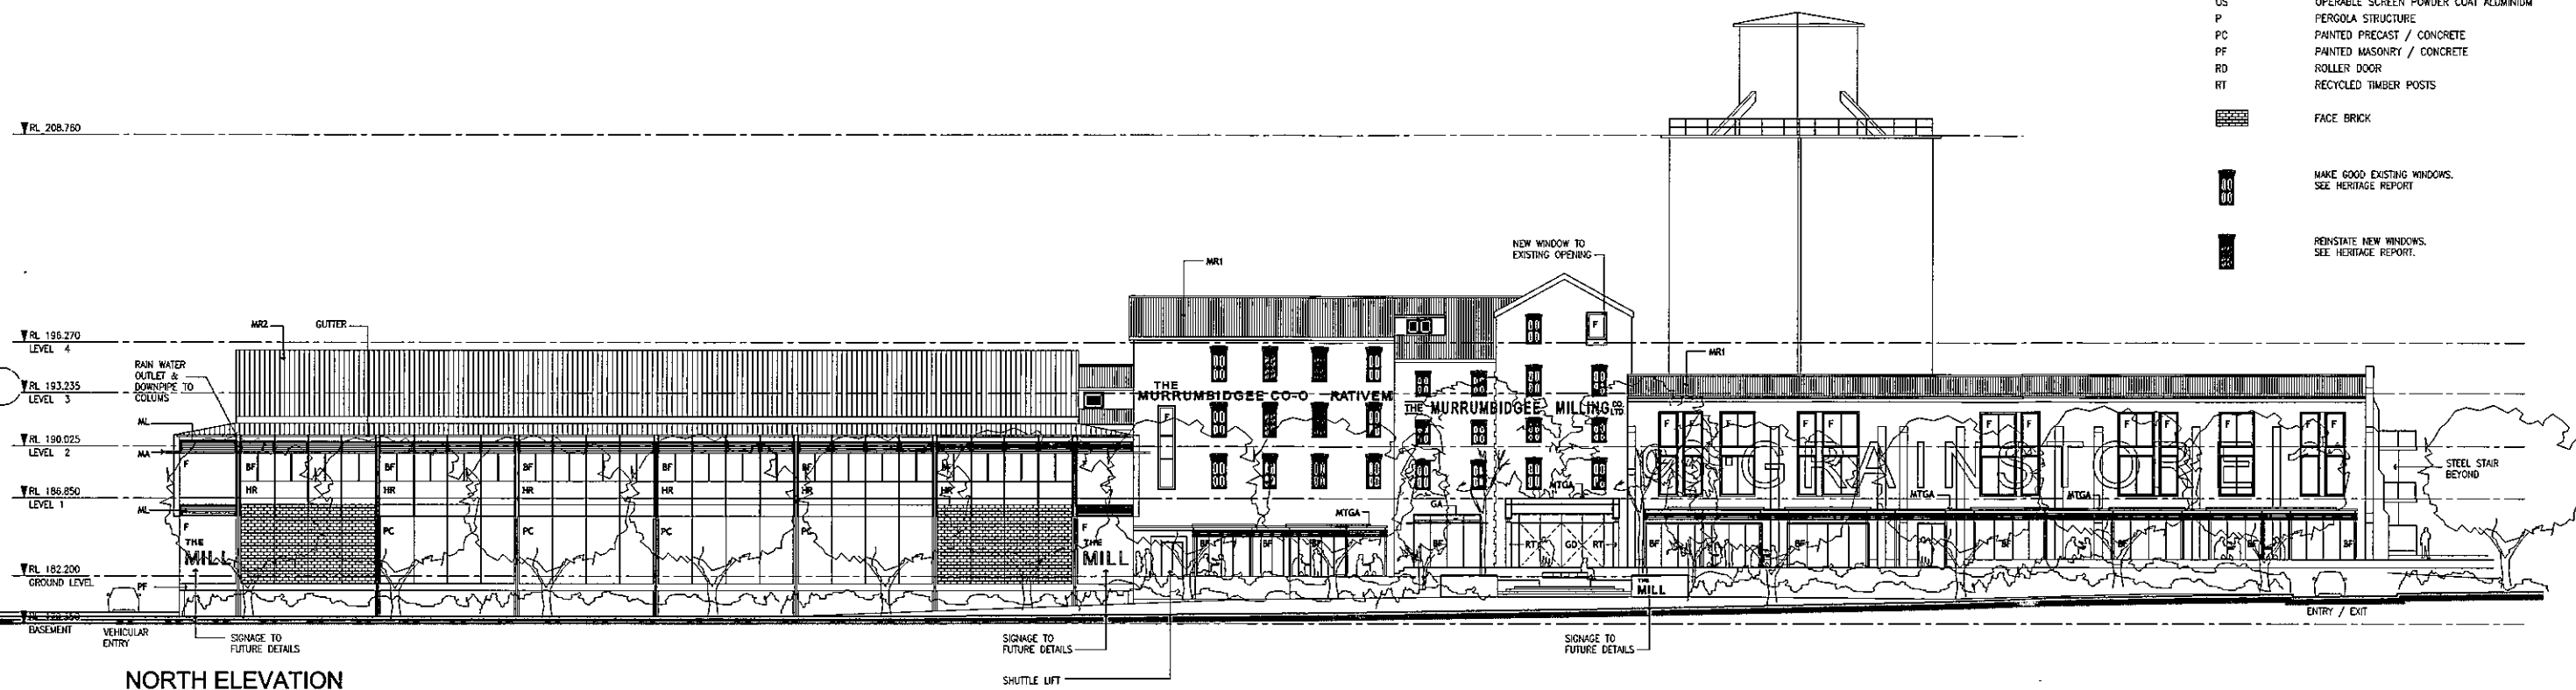

NORTH ELEVATION

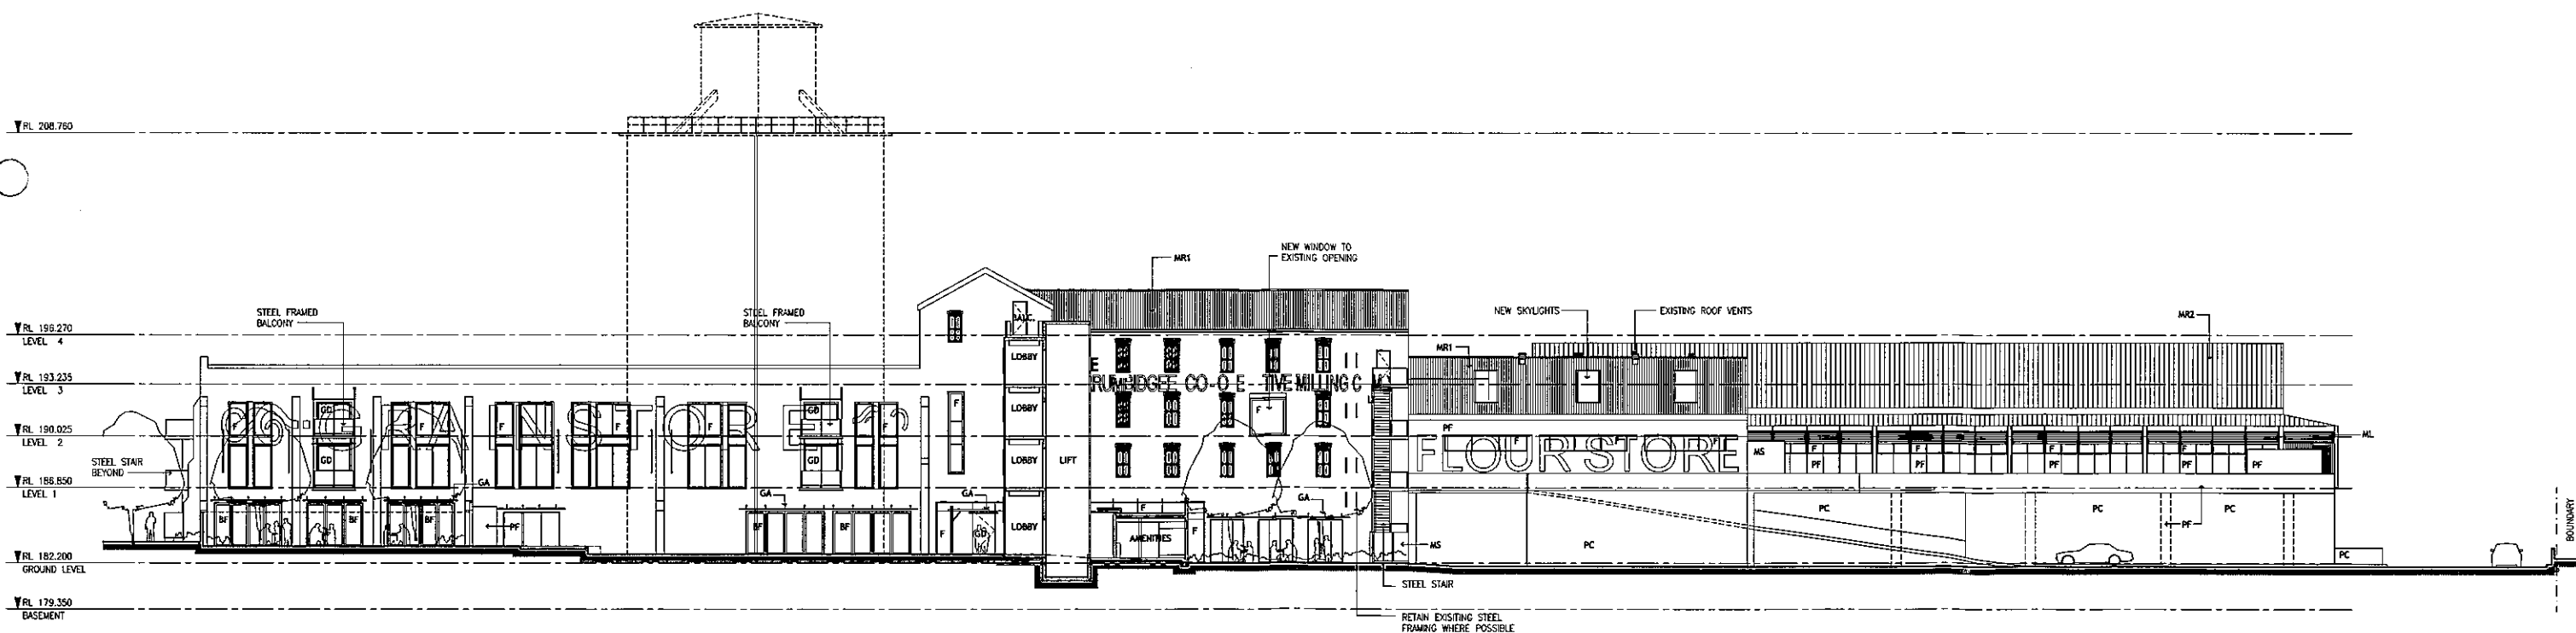

SOUTH ELEVATION