


MATERIAL LEGEND

AW	AWNING WINDOW
F.	FIXED GLAZING
FS1	FIXED SCREEN POWDER COAT ALUMINIUM
GC	GLAZED CANOPY
GD	GLAZED DOOR
HR	GLAZED BALUSTRADE WITH METAL HANDRAIL BEHIND
L	GLASS LOUVRES
LB	LETTER BOX
MG	METAL GATE
OS1	OPERABLE SCREEN POWDER COAT ALUMINIUM
P.	PERGOLA
PCX	PAINTED PRECAST/CONCRETE (X DENOTES COLOURS)
PD	PANEL LIFT DOOR
RS	ROLLER SHUTTER
S.	SLIDING GLAZED DOOR
WB	TIMBER BOARD
FB	FACE BRICK


NOTES

FOR DETAILED MATERIALS AND FINISHES REFER TO THE MATERIAL SHEETS IN THE PLANNING STATEMENT APPENDICES.

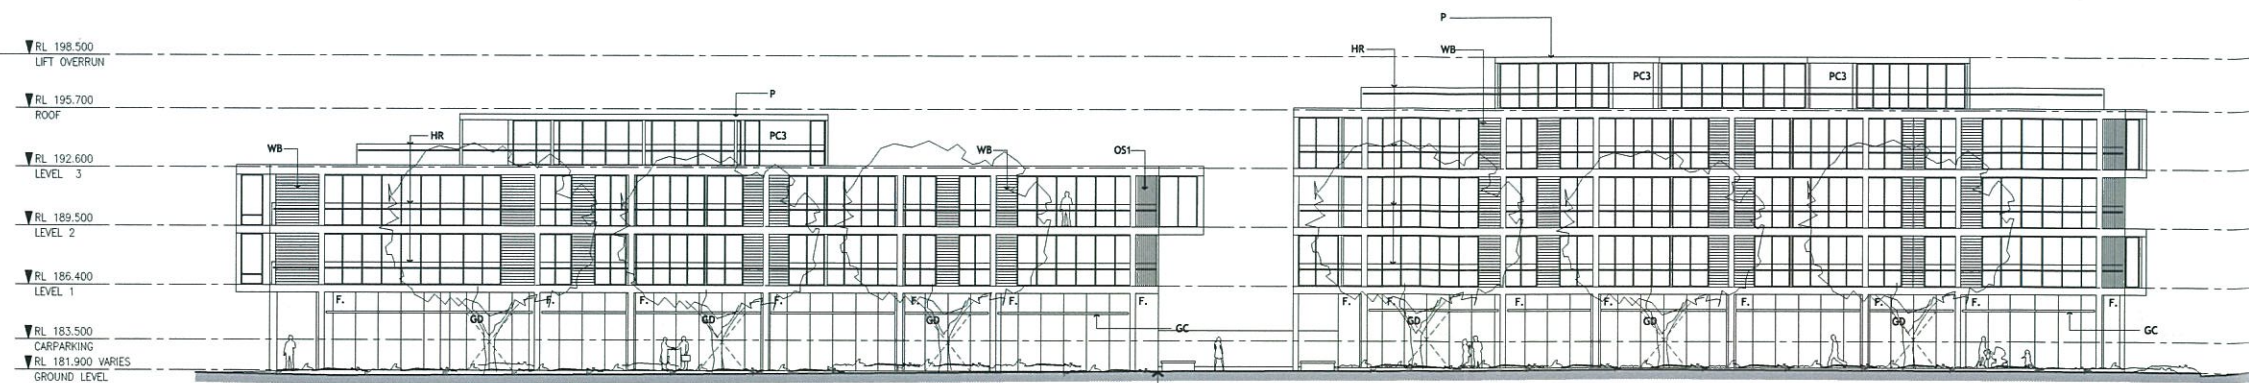


BLOCK B
NORTH ELEVATION

BLOCK A

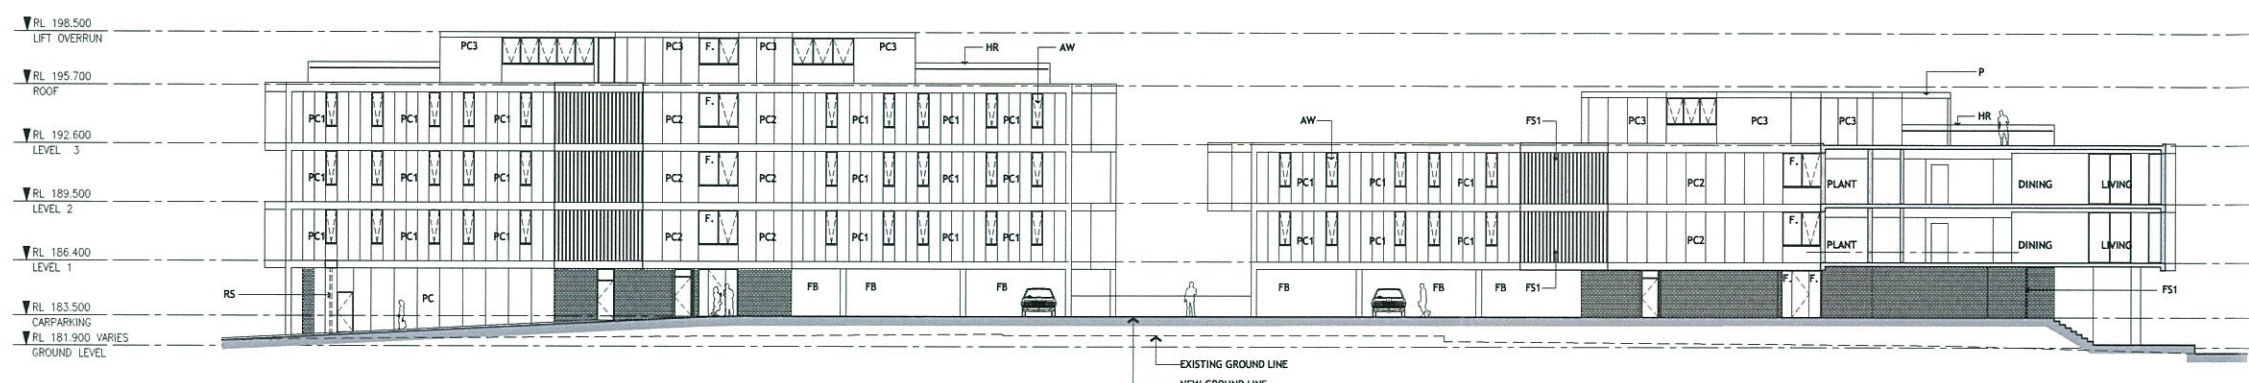

BLOCK A
SECTION A-A
(SOUTH ELEVATION)

BLOCK B

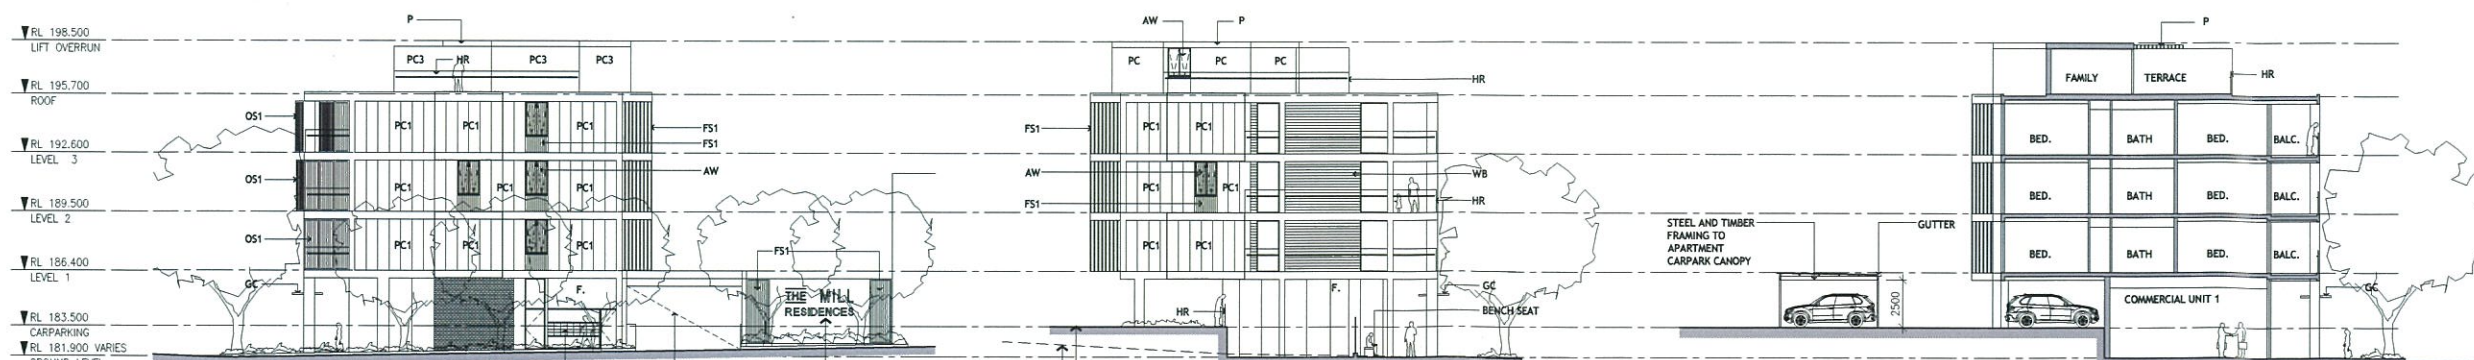

BLOCK A
WEST ELEVATION

BLOCK A
EAST ELEVATION

BLOCK A
SECTION B-B