


Issue	Description	Date
A	DRAFT DA	17.5.11
B	ISSUED FOR DA	12.10.11
C	ISSUED FOR DA	10.11.11
D	ISSUED FOR DA	06.02.12


1 **Kiaora Road**

Title	Date	Number
	February 2012	
	Scale	
	0 2.5m 5m	


ed Use Development
treetcape Elevations
1:250 @ A1, 1:500 @ A3
3109_DA_021-D
125m 25m
© copyright neither the partnership nor the

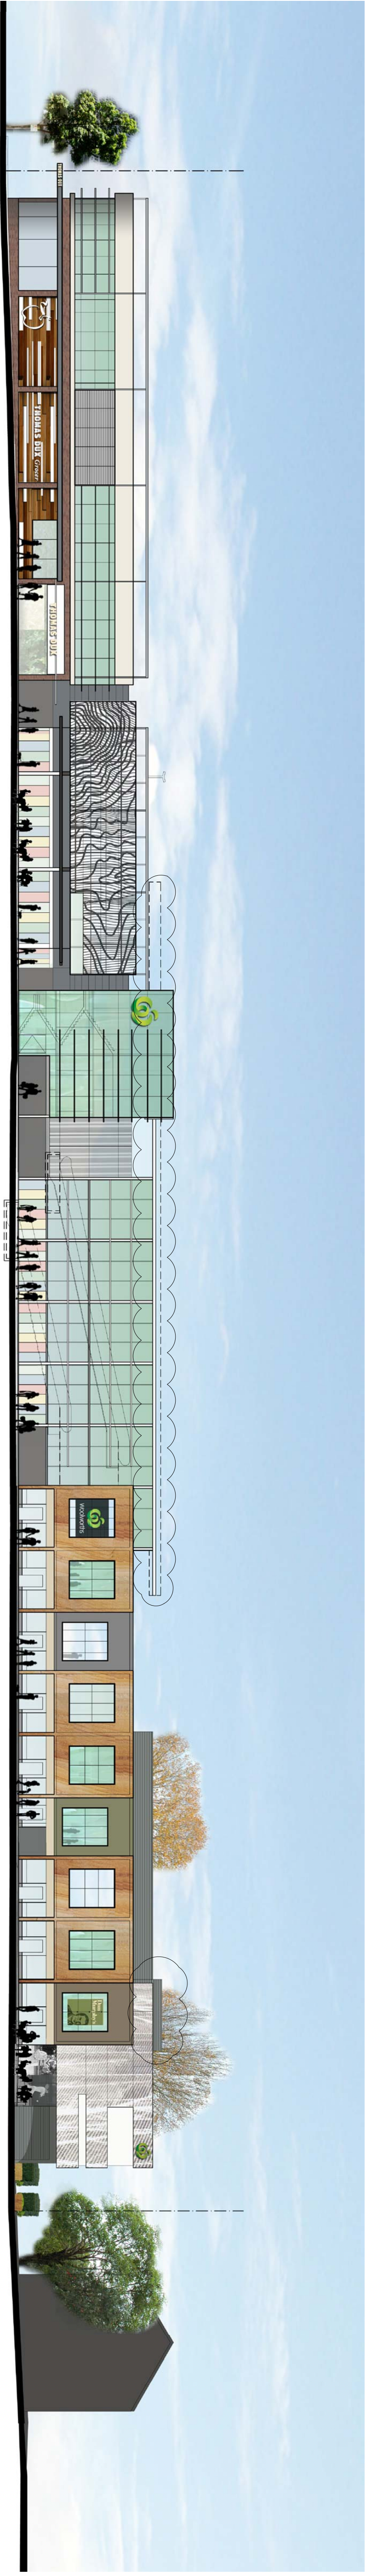

 KIAORA LANE ELEVATION

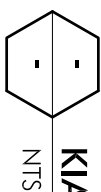

KIAORA LANE/ PATTERSON STREET PEDESTRIAN LINK ELEVATION
SCALE 1:250

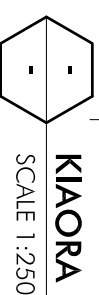

KIAORA ROAD ELEVATION

