

Client
Woollahra Municipal Council

Project

Kiaora Lands Redevelopment

New South Head Rd & Kiaora Lane
Double Bay, NSW

Issue	Description	Date
A	ISSUED FOR DA	12.10.11
B	ISSUED FOR DA	10.11.11
C	ISSUED FOR DA	06.02.12

Supermarket Areas Plan

1:750 @ A1, 1:1500 @ A3


February 2012

3109_DA_081-C

0 15m


75m

© copyright nettleton tribe partnership pty ltd

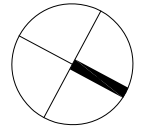


nettletontribe

nettleton tribe partnership pty ltd ABN 58 161 683 122
117 willoughby road crows nest nsw 2065
t 02 9431 6431 f 02 9439 7174
e-yn@nettletontribe.com.au w-nettletontribe.com.au

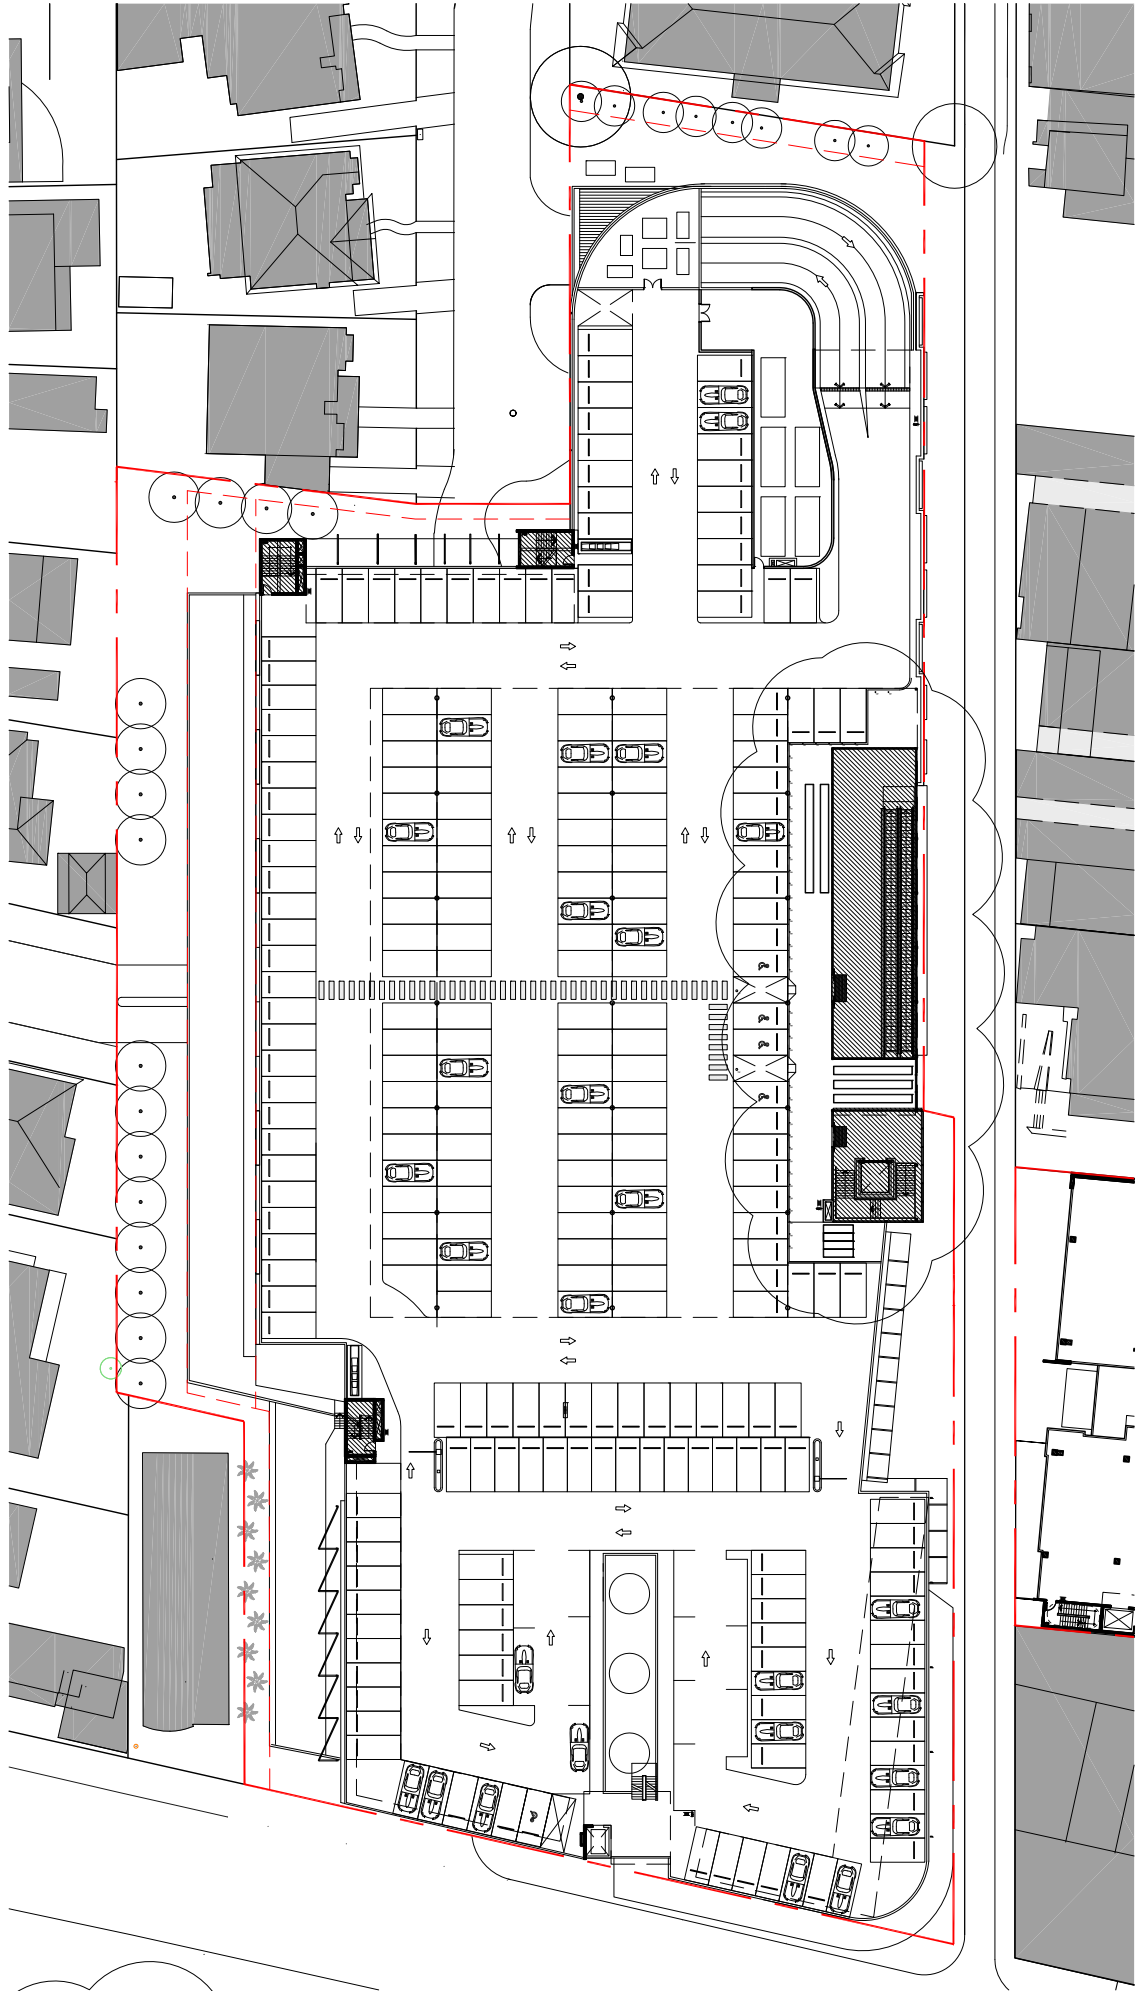


LEVEL 2 - 429.2 SQM
TOTAL GFA - 12957.5 SQM
SITE AREA - 11869.7 SQM
FSR - 1.092 : 1

NOTES:
*GFA GROSS FLOOR AREA MEASURED TO WOOLAHRA MUNICIPAL COUNCIL LEP 1995 DEFINITIONS - CURRENT VERSION 10 JUNE 2011

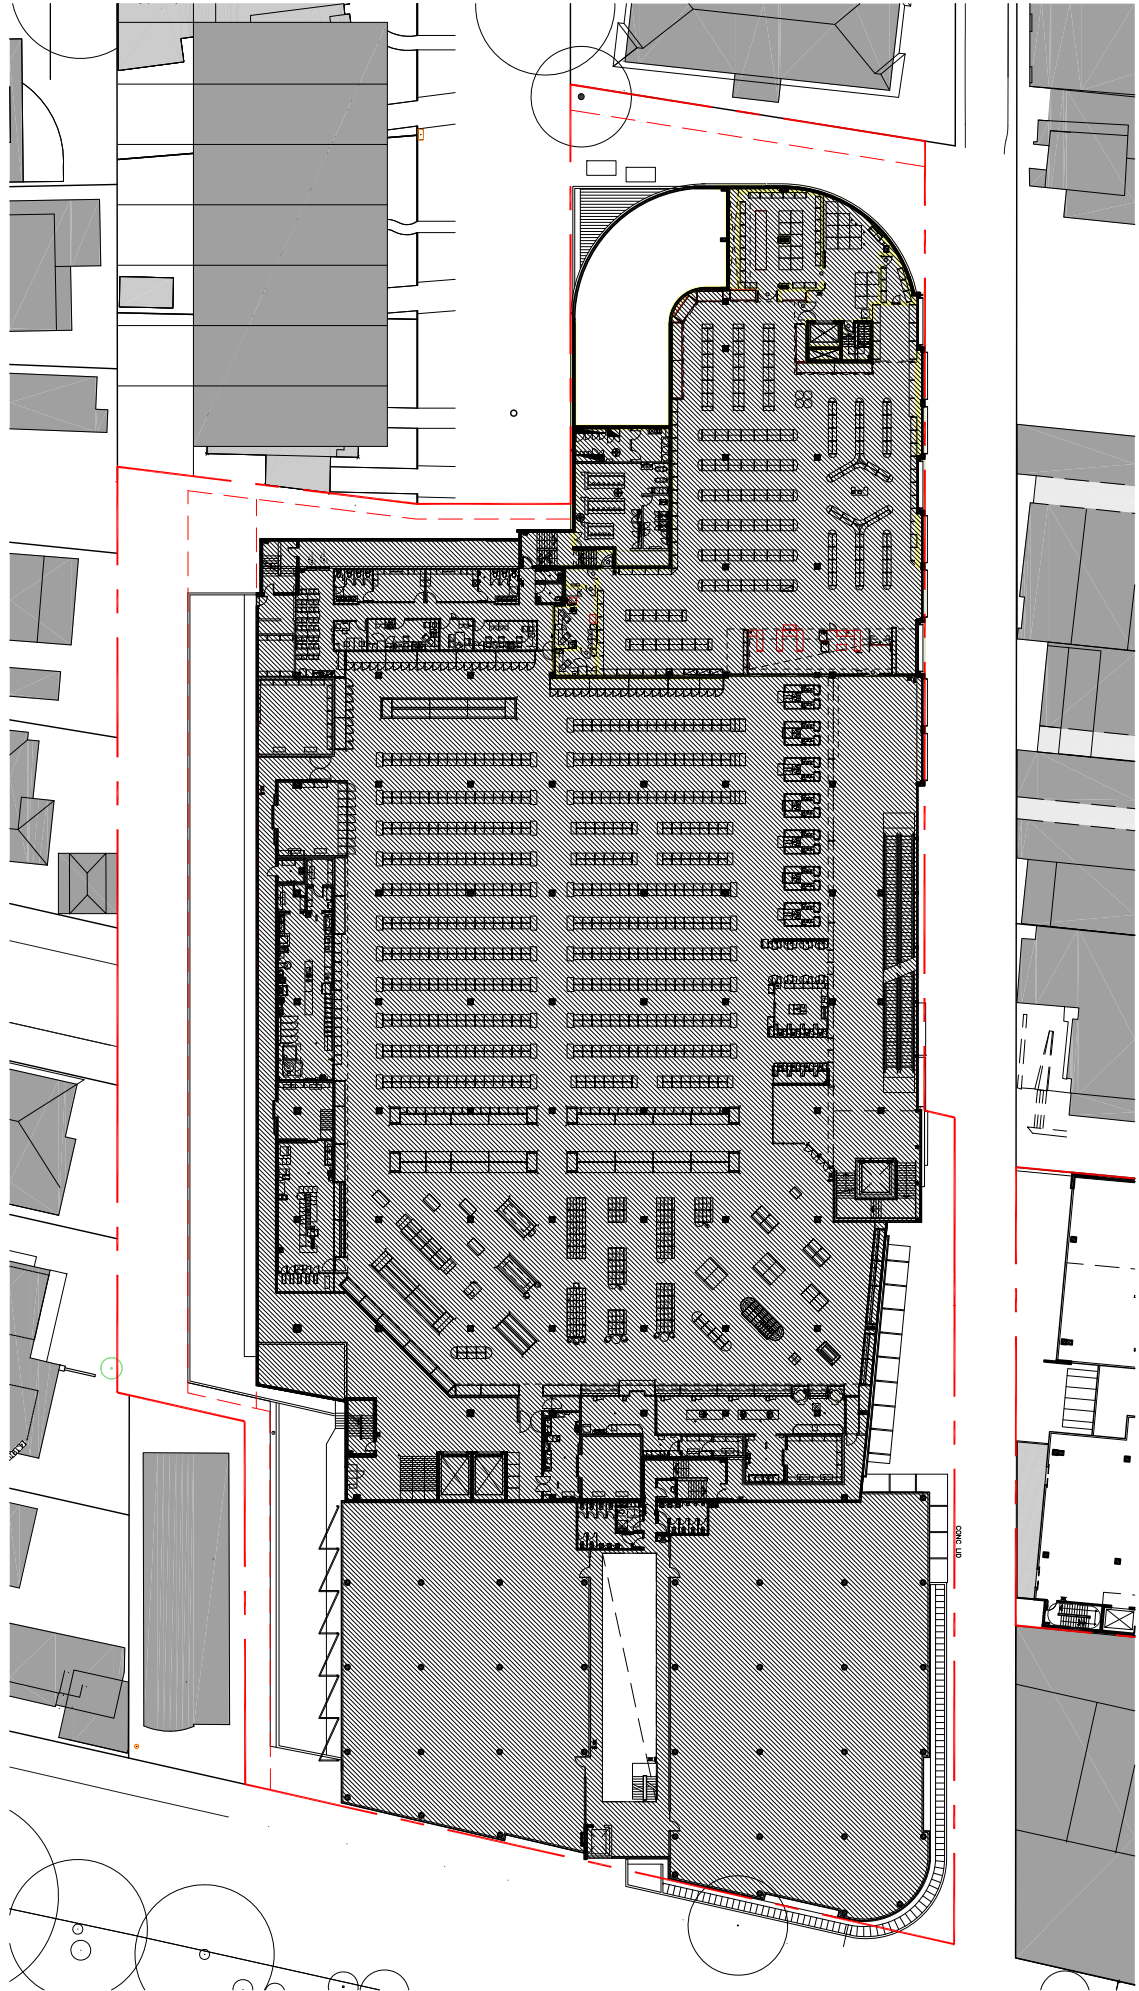

LEVEL 1 - 8919.6 SQM

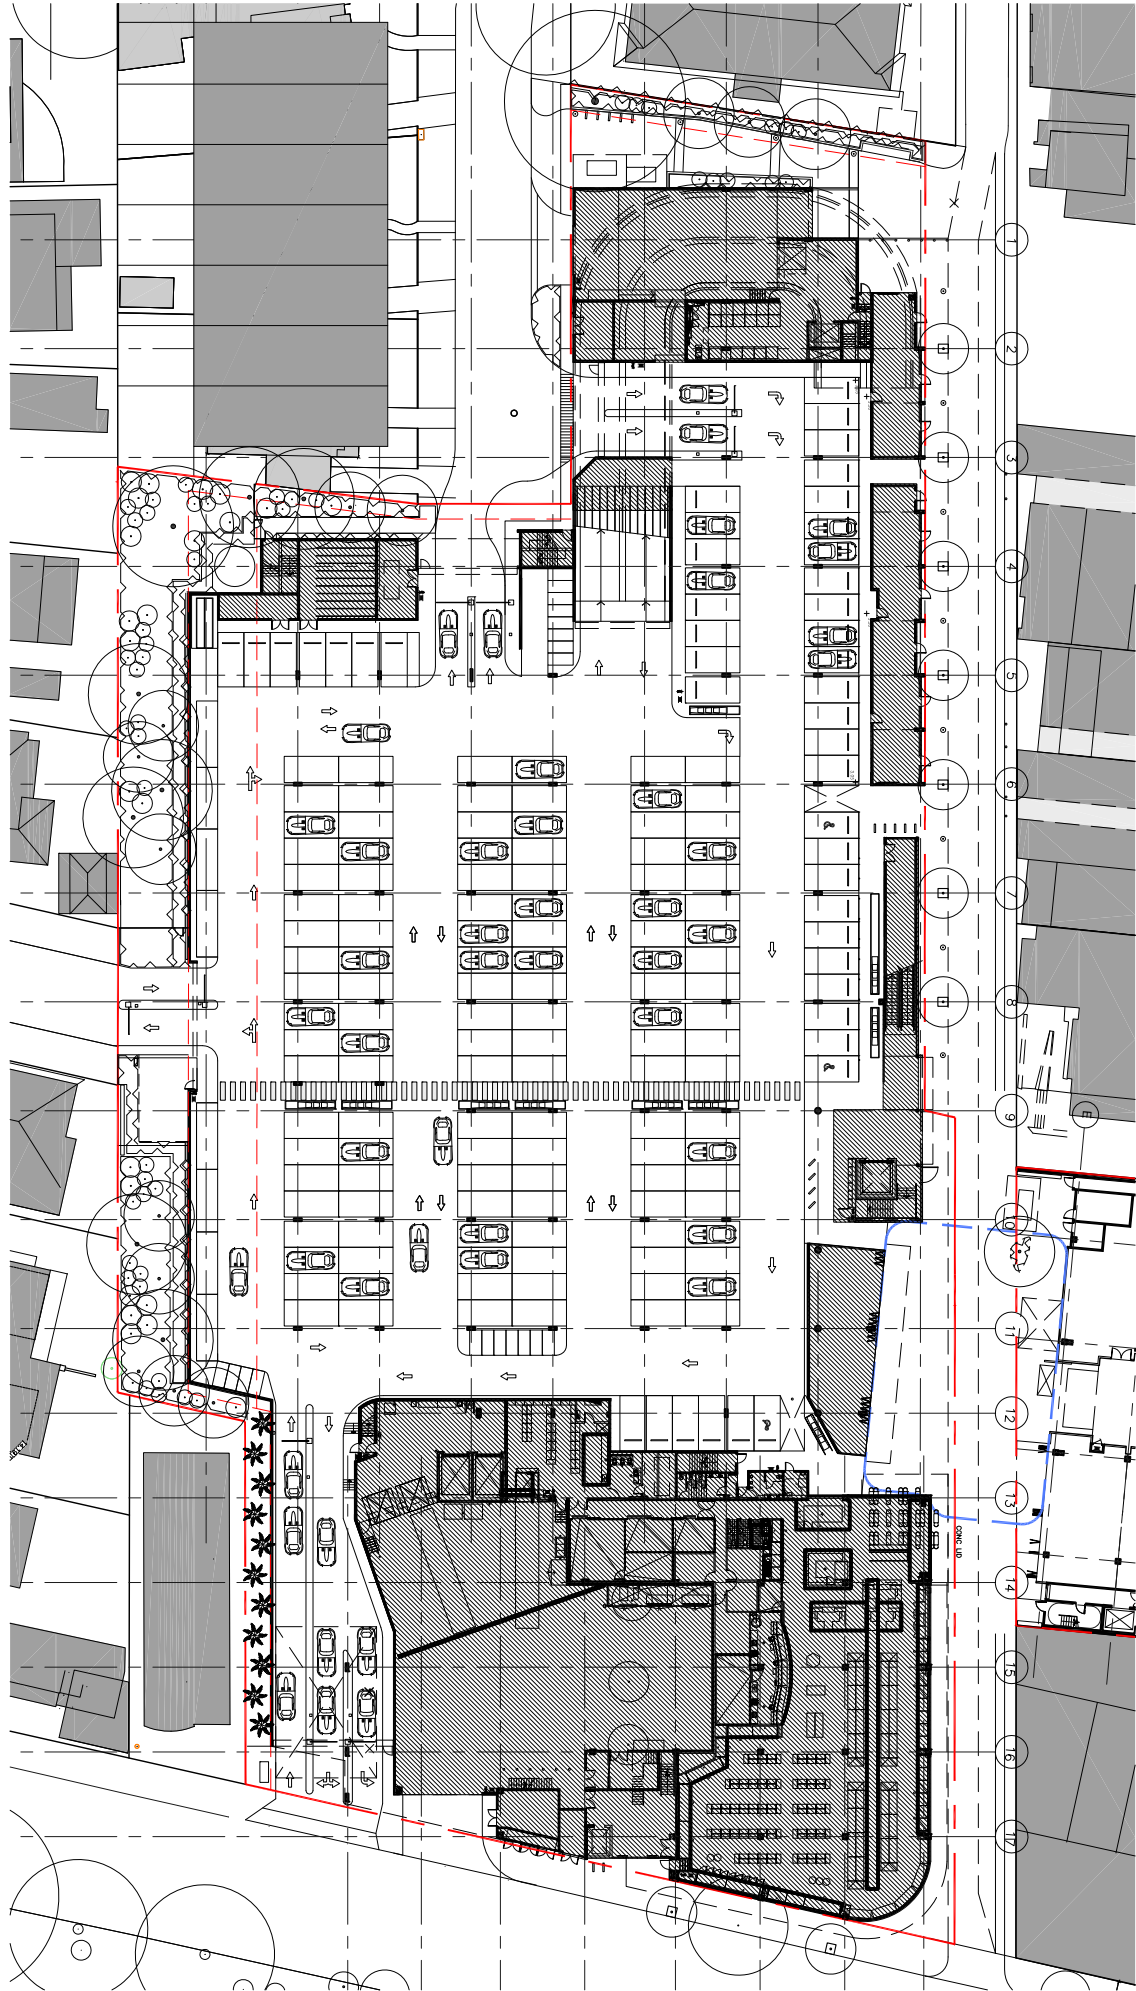

GROSS FLOOR AREA:
GROUND FLOOR - 8574.8 SQM
MEZZANINE FLOOR - 81.9 SQM

