


PLANT SCHEDULE

Key	Botanical Name	Common Name	Mature Height	Pot Size	No
Trees					
AP	Acacia parramattensis	Parramatta Green Wattle	2-15m	25litre	15
EE	Eucalyptus eugenioides	Thin Leaf Stringybark	15-25m	25litre	1
EP	Eucalyptus paniculata	Grey Ironbark	25m	25litre	1
ER	Elaeocarpus reticulatus	Bluberry Ash	3-7m	75litre	2
SG	Syncarpia glomulifera	Sydney Turpentine	25m	75litre	5
TL	Tristanopsis laurina	Water Gum	3-6m	75litre	1
Screen Planting					
BO	Beyrta oblongifolia	Coffee Bush	3m	25litre	6
MLN	Melaleuca nodosa	Honey Myrtle	4m	25litre	6
MD	Melaleuca decora	White Feather Honey Myrtle	7m	25litre	4
MS	Maytenus silvestris	Orange Bark	4.5m	25litre	14
MV	Myrsine variabilis	Muttonwood	2.5m	25litre	8
NL	Notoclea longicilia	Mock Olive	2m	25litre	19
SH	Syzygium 'Hinterland Gold'	Hinterland Gold Lilly Pilly	2m	25litre	17
Shrubs and Feature Plants					
AF	Anigozanthos flavids	Kangaroo Paw	1m	5litre	42
AN	Asplenium nidus	Birds Nest Fern	1m	5litre	22
BR	Banksia robur	Swamp Banksia	2m	25litre	22
CM	Clevea miniata	Turmpet Lilly	0.6m	5litre	36
DE	Doryanthes excelsa	Gymea Lilly	2m	25litre	9
MC	Macrozamia communis	Burrawong	1m	25litre	10
Climbers, Ground Covers and Grasses					
DC	Dianella caerulea	Dianella	0.4m	5litre	248
DI	Dietes iridis	African Iris	0.7m	5litre	165
LL	Lomandra longifolia	Spiry / Headed Mat Rush	1m	5litre	29
LT	Lomandra tanka	Tanka Grass	0.6m	5litre	32
LW	Lomandra Wingara	Wingara Lomandra	0.5m	5litre	38

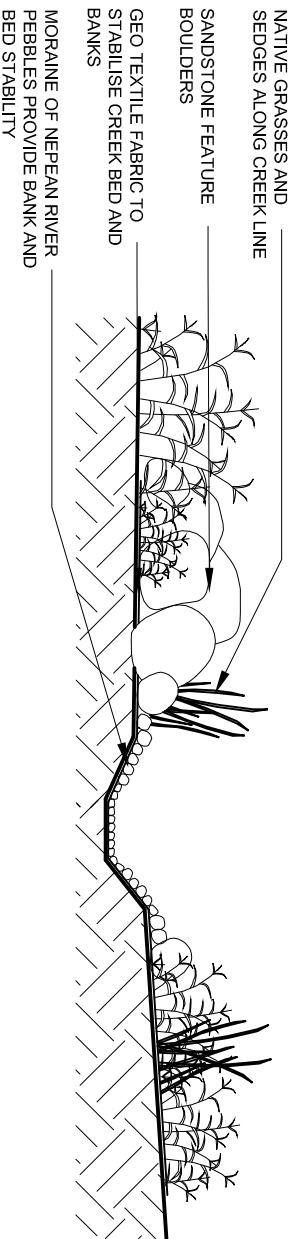

INDICATIVE CROSS-SECTION OF WATERWAY
1:30

NOTE: REFER DWG # LP.04/C FOR FURTHER RIPARIAN PLANTING DETAILS

LEGEND

TREES TO BE RETAINED

TREES TO BE REMOVED

PROPOSED TREES

PROPOSED SHRUBS & GROUNDCOVERS

PROPOSED NATIVE SHRUBS & FERN CLUMPS

RANDOM SIZE SANDSTONE BOULDERS AND NEPEAN RIVER FIBELS

RIP-RAP BOULDERS WITH SOIL POCKETS

NATIVE GRASS BANDS

OFF-LINE POOLS AND RIFLES

TIMBER EDGE

PROPOSED LEVEL

EXISTING LEVEL


Revisions:	
D Re-issue for Council	06.05.11
C Re-issue for Council	04.04.11
B Issue for Council	22.12.10
A Issue for Review	21.12.10
By: <i>Arden/Arden</i>	Date:

N A R E L L E S O N T E R
BOTANICA
LANDSCAPE AND HORTICULTURAL SPECIALISTS
Level 2, 20 Young Street, Neutral Bay NSW 2089
Tel: (02) 9509 9177 Fax: (02) 9509 7790

TITLE:

BLOCK A LOWER GROUND FLOOR
LANDSCAPE PLAN
35-39 DUMARESCO ST

GORDON

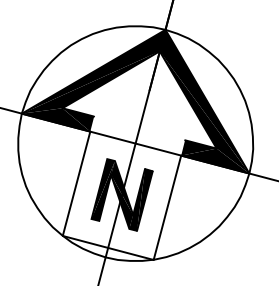

NOTE: FOR STORM WATER DETAILS REFER TO HYDRAULIC DRAWINGS BY MYD CONSULTING ENGINEERS


CORE RIPARIAN ZONE: REMOVE ALL WEEDS AND INVASIVE EXOTIC SPECIES. REPLANT WITH LOCALLY OCCURRING INDIGENOUS RIPARIAN SPECIES - REFER PLANT SCHEDULE

CLUMPS OF NATIVE SHRUBS AND FERNS - REFER PLANT SCHEDULE. GROUND BOULDERS TO PROVIDE HABITAT FEATURES FOR REPTILES AND AMPHIBIANS

ALL EX EXOTICS TO BE REMOVED AND REPLACED WITH BANDS OF NATIVE STIFF GRASSES AND GROUNDCOVERS FROM LOCALLY PROVENANCED SEED STOCK. PLANTING DENSITY: 3-5 PLANTS p/m²

OFF-LINE POOLS AND RIFLES CREATE AMPHIBIAN REPTILE MICROBAT AND INSECT HABITATS

RIP RAP BOULDERS AND PEBBLES WITH SOIL POCKETS FOR NATIVE SEDGES AND GRASSES

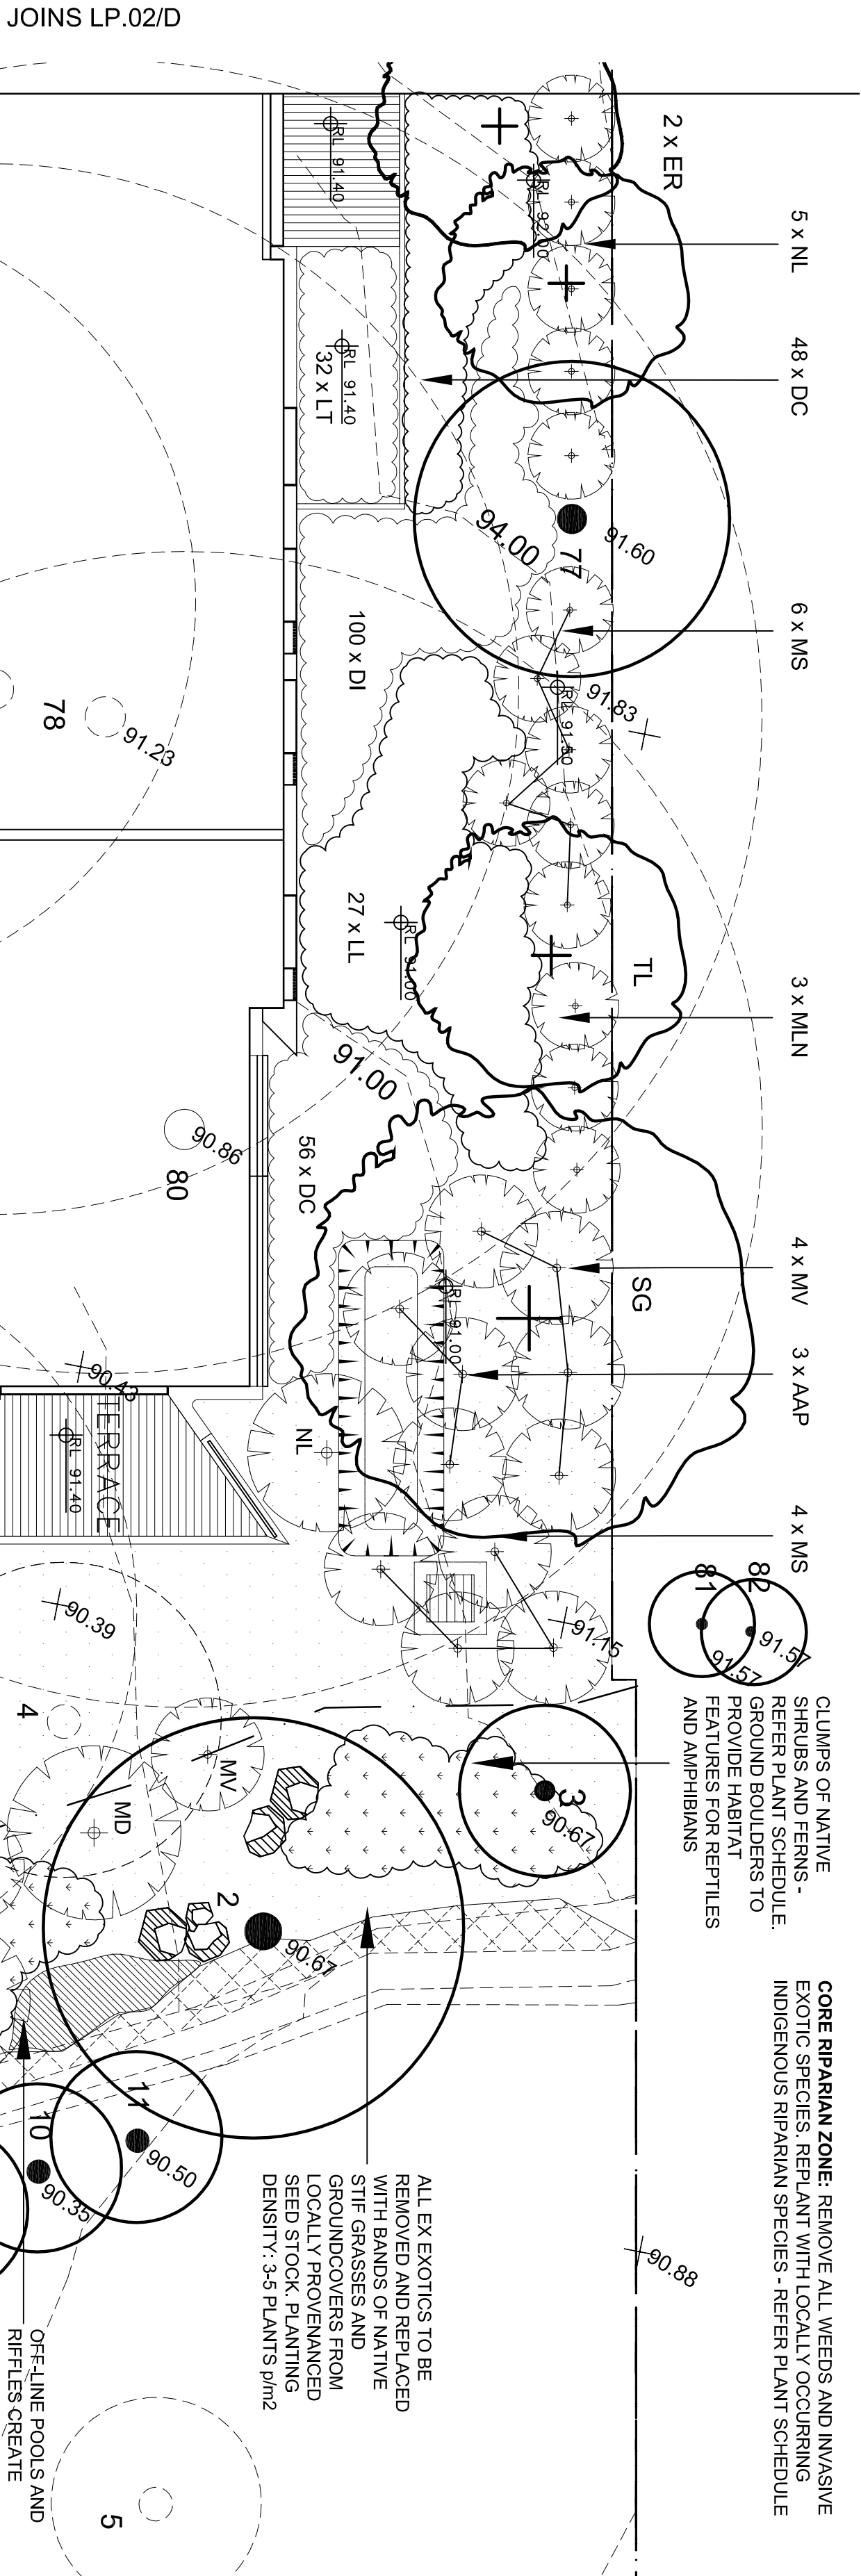

JOINS LP.02/D

JOINS LP.02/D