



<b>JRPP Ref. No.:</b>	2011SYW009
<b>DA No.:</b>	DA10/1322
<b>PROPOSED DEVELOPMENT:</b>	Proposed Erection of Three Campus Accommodation Buildings
<b>APPLICANT:</b>	University of Western Sydney
<b>REPORT BY:</b>	Deepa Randhawa, Senior Environmental Planner, Penrith City Council


## Appendix 1 – Location Plan

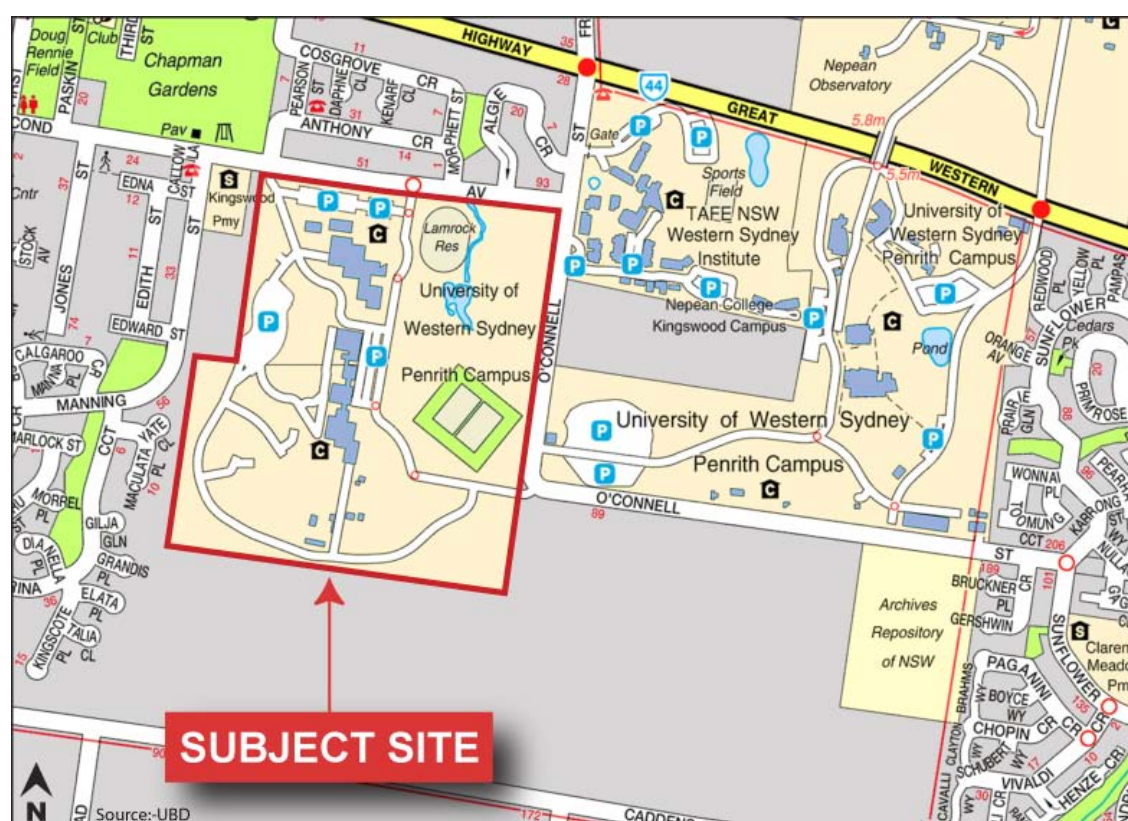


## Appendix 2 – Aerial View of the Site

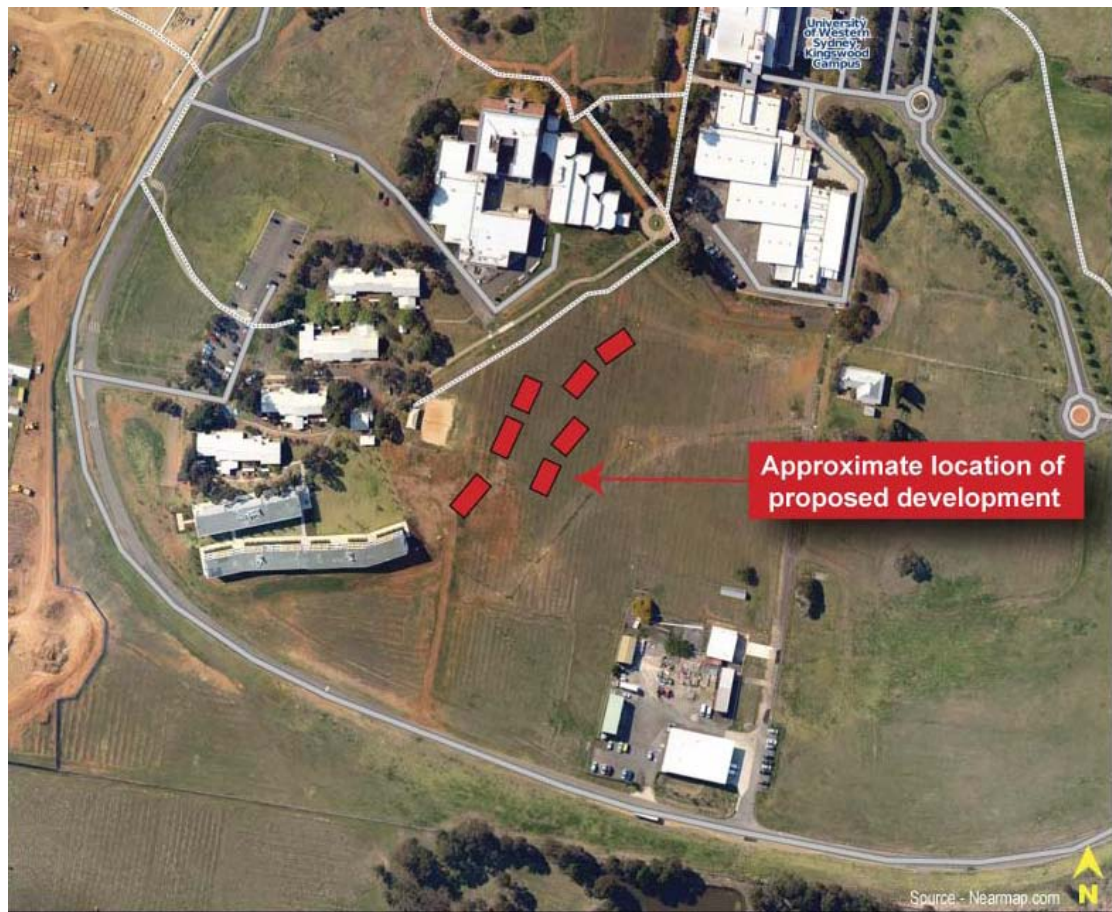


## Appendix 3 – Site Plans and Elevations

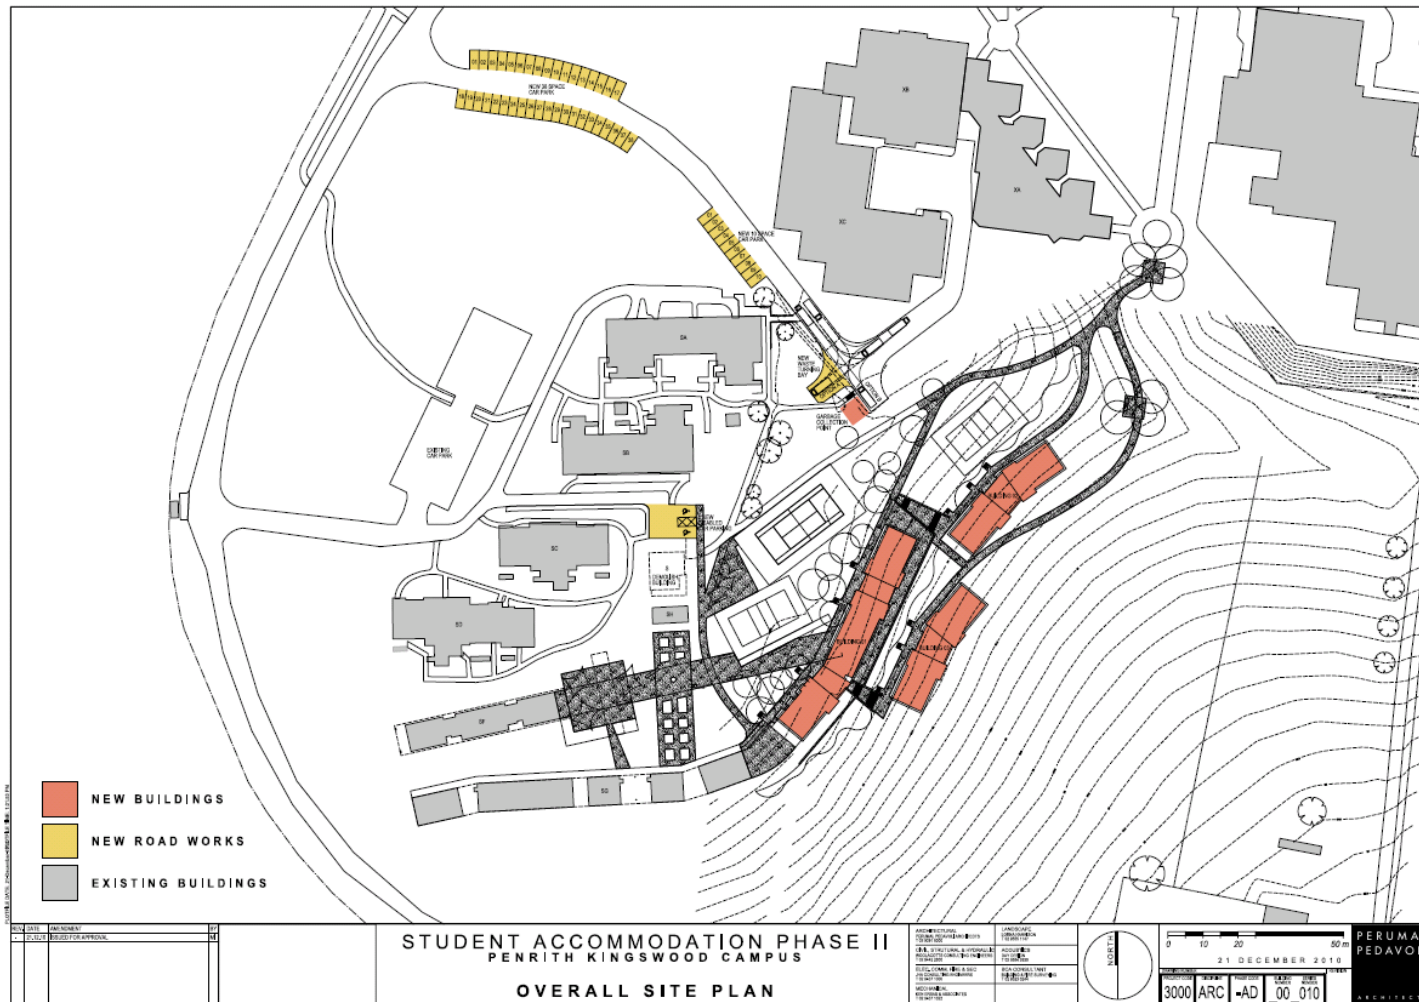



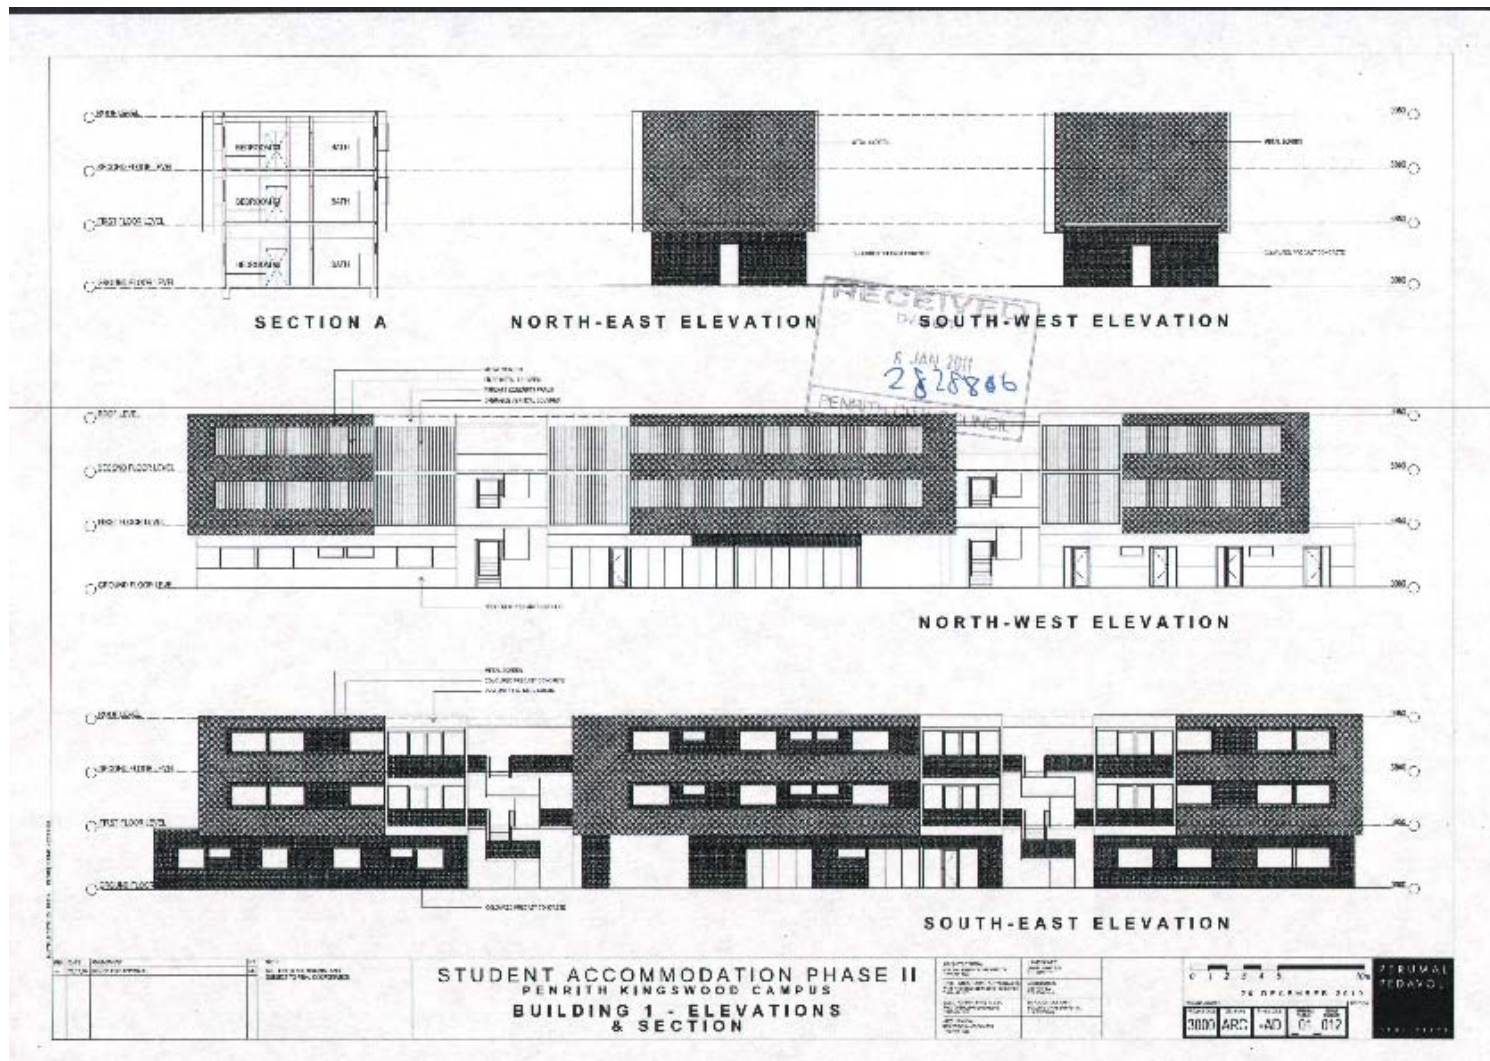

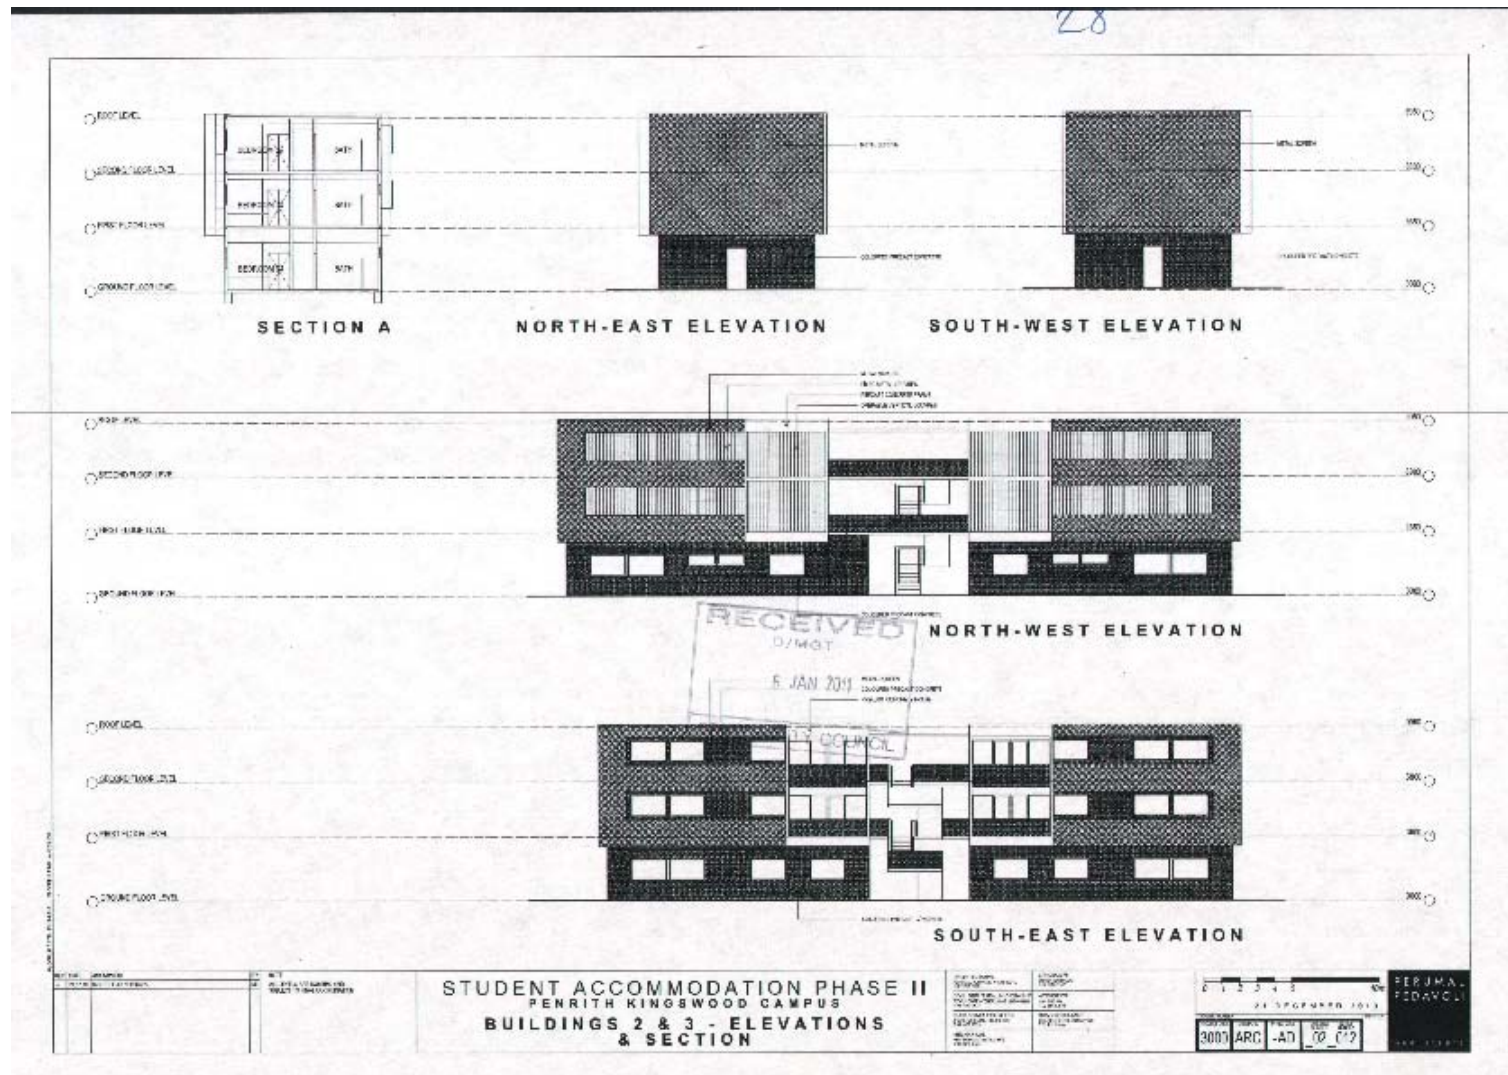

[illegible]