



JRPP Ref. No.:	2011SYW009
DA No.:	DA10/1322
PROPOSED DEVELOPMENT:	Proposed Erection of Three Campus Accommodation Buildings
APPLICANT:	University of Western Sydney
REPORT BY:	Deepa Randhawa, Senior Environmental Planner, Penrith City Council


Appendix 1 – Location Plan

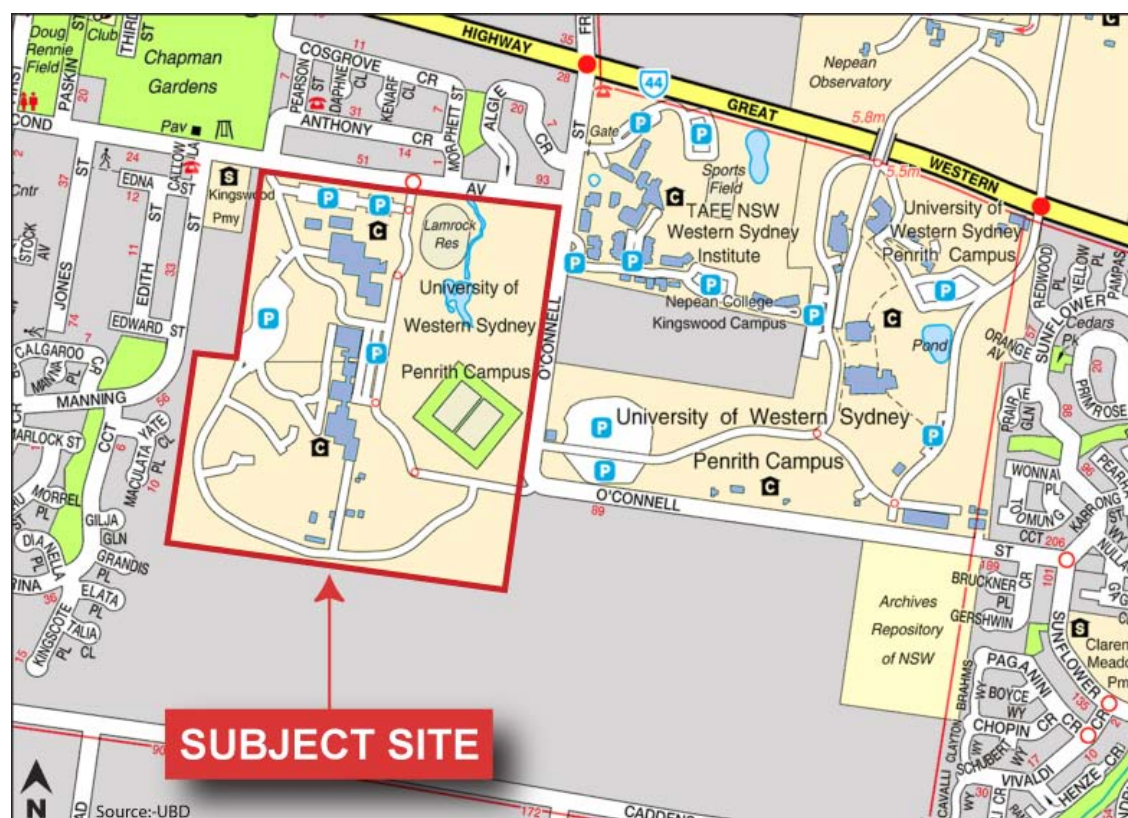



Appendix 2 – Aerial View of the Site

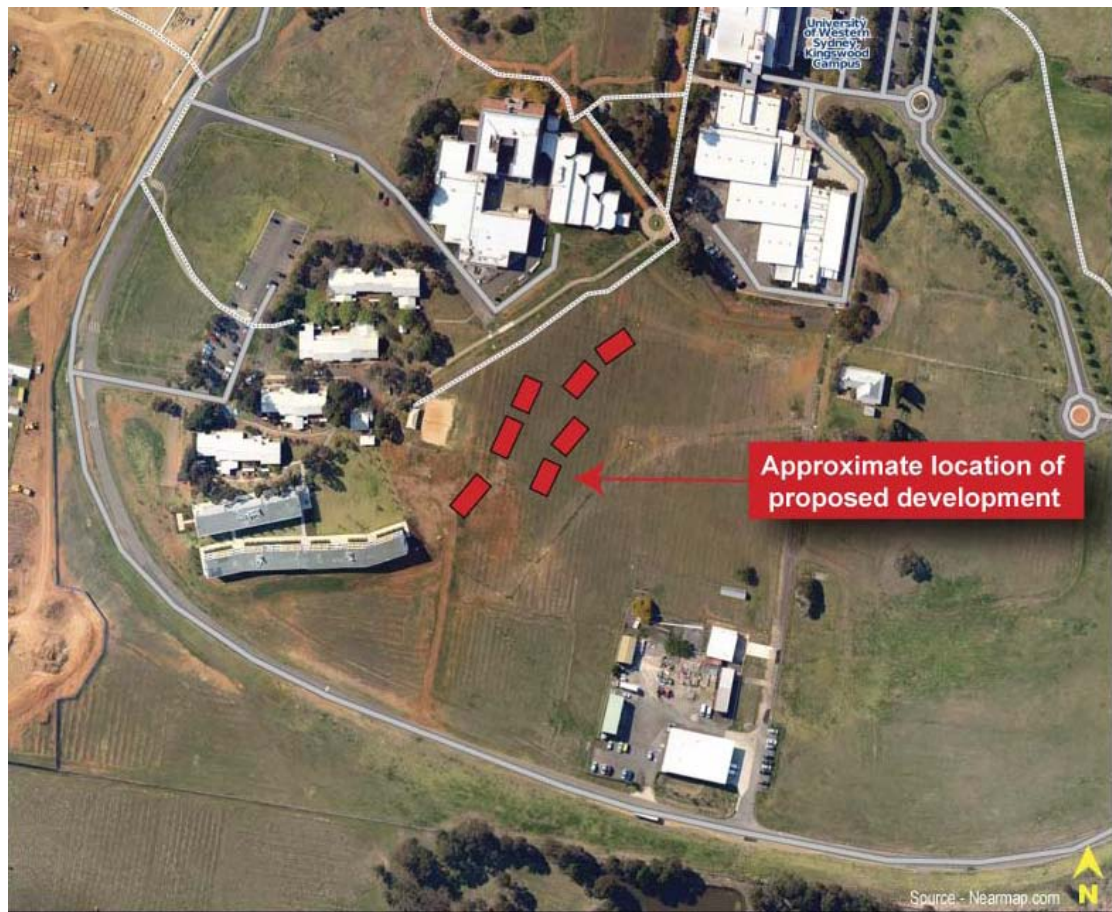

Appendix 3 – Site Plans and Elevations

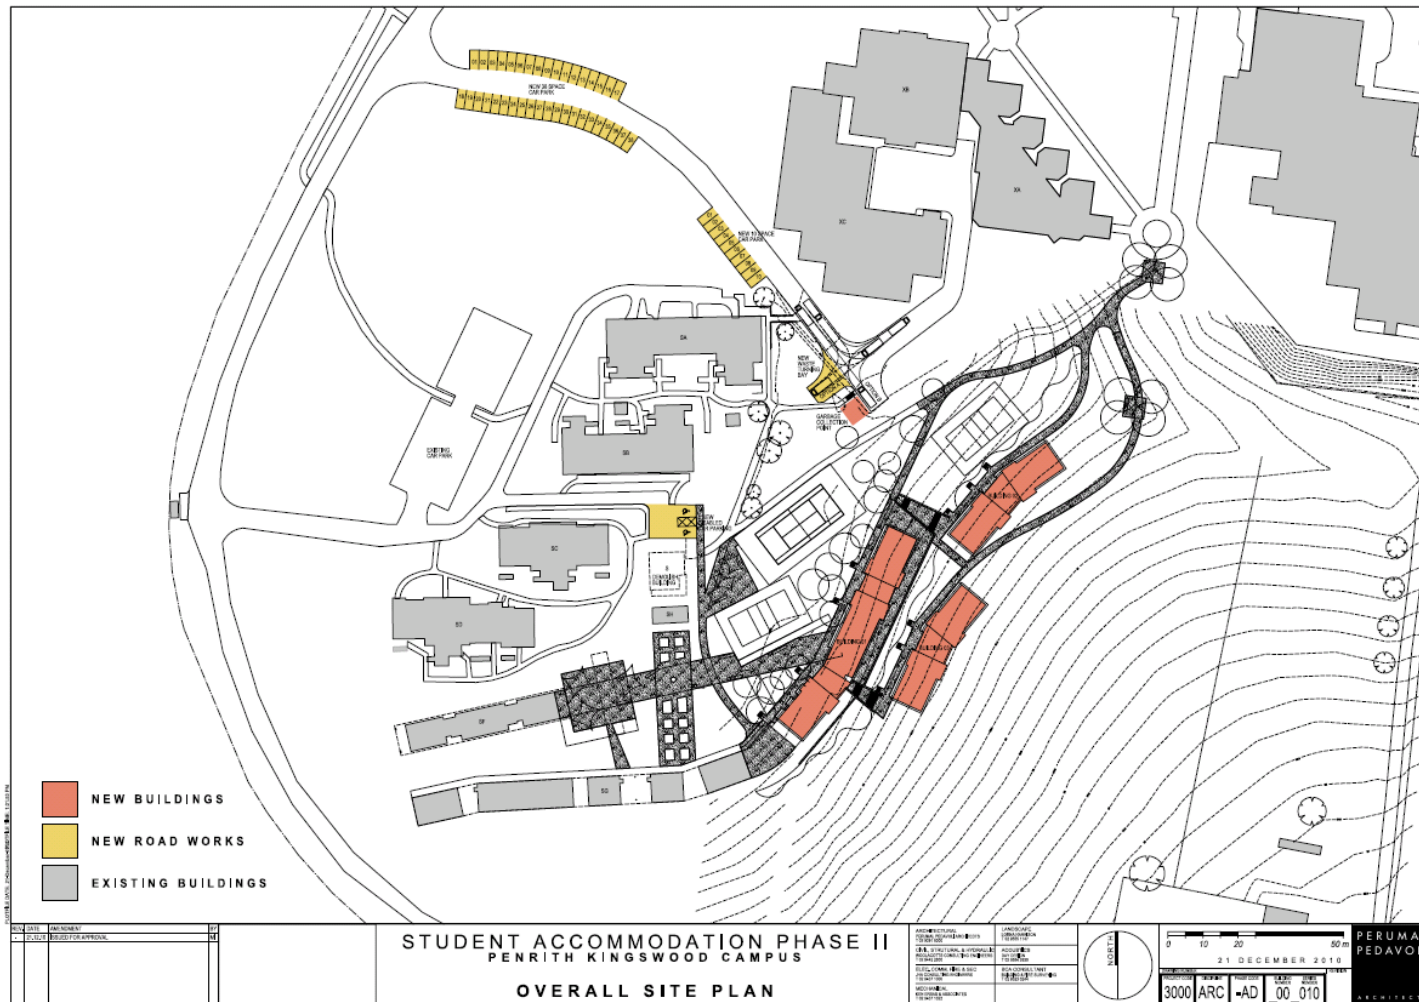

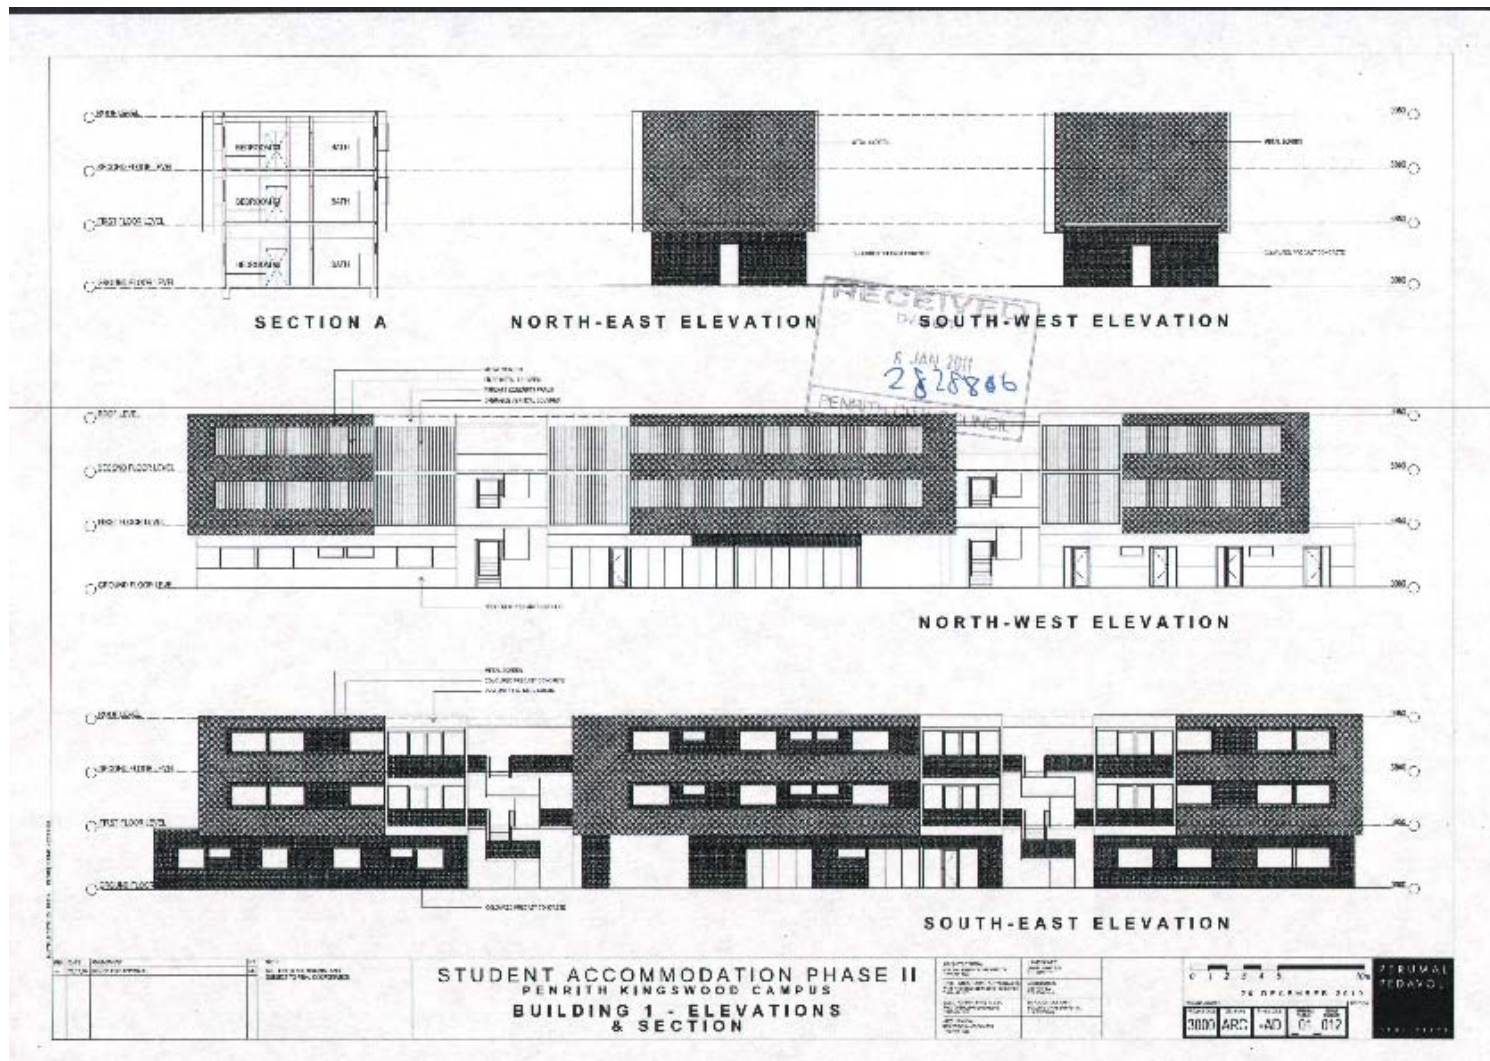

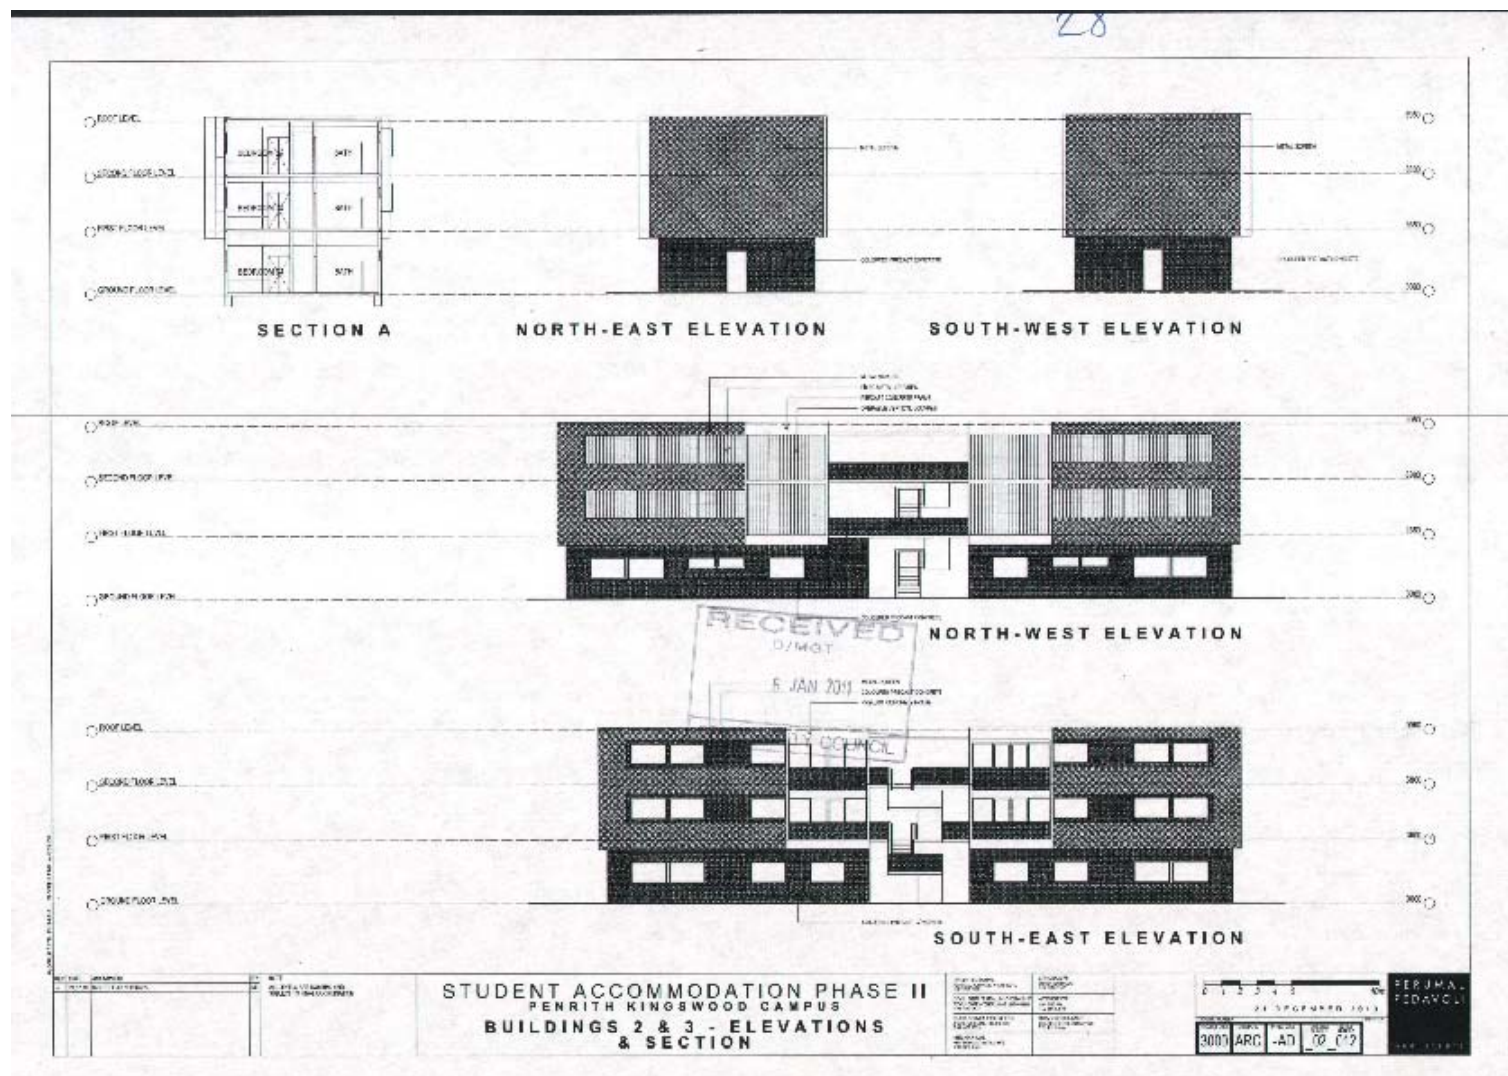

[illegible]