


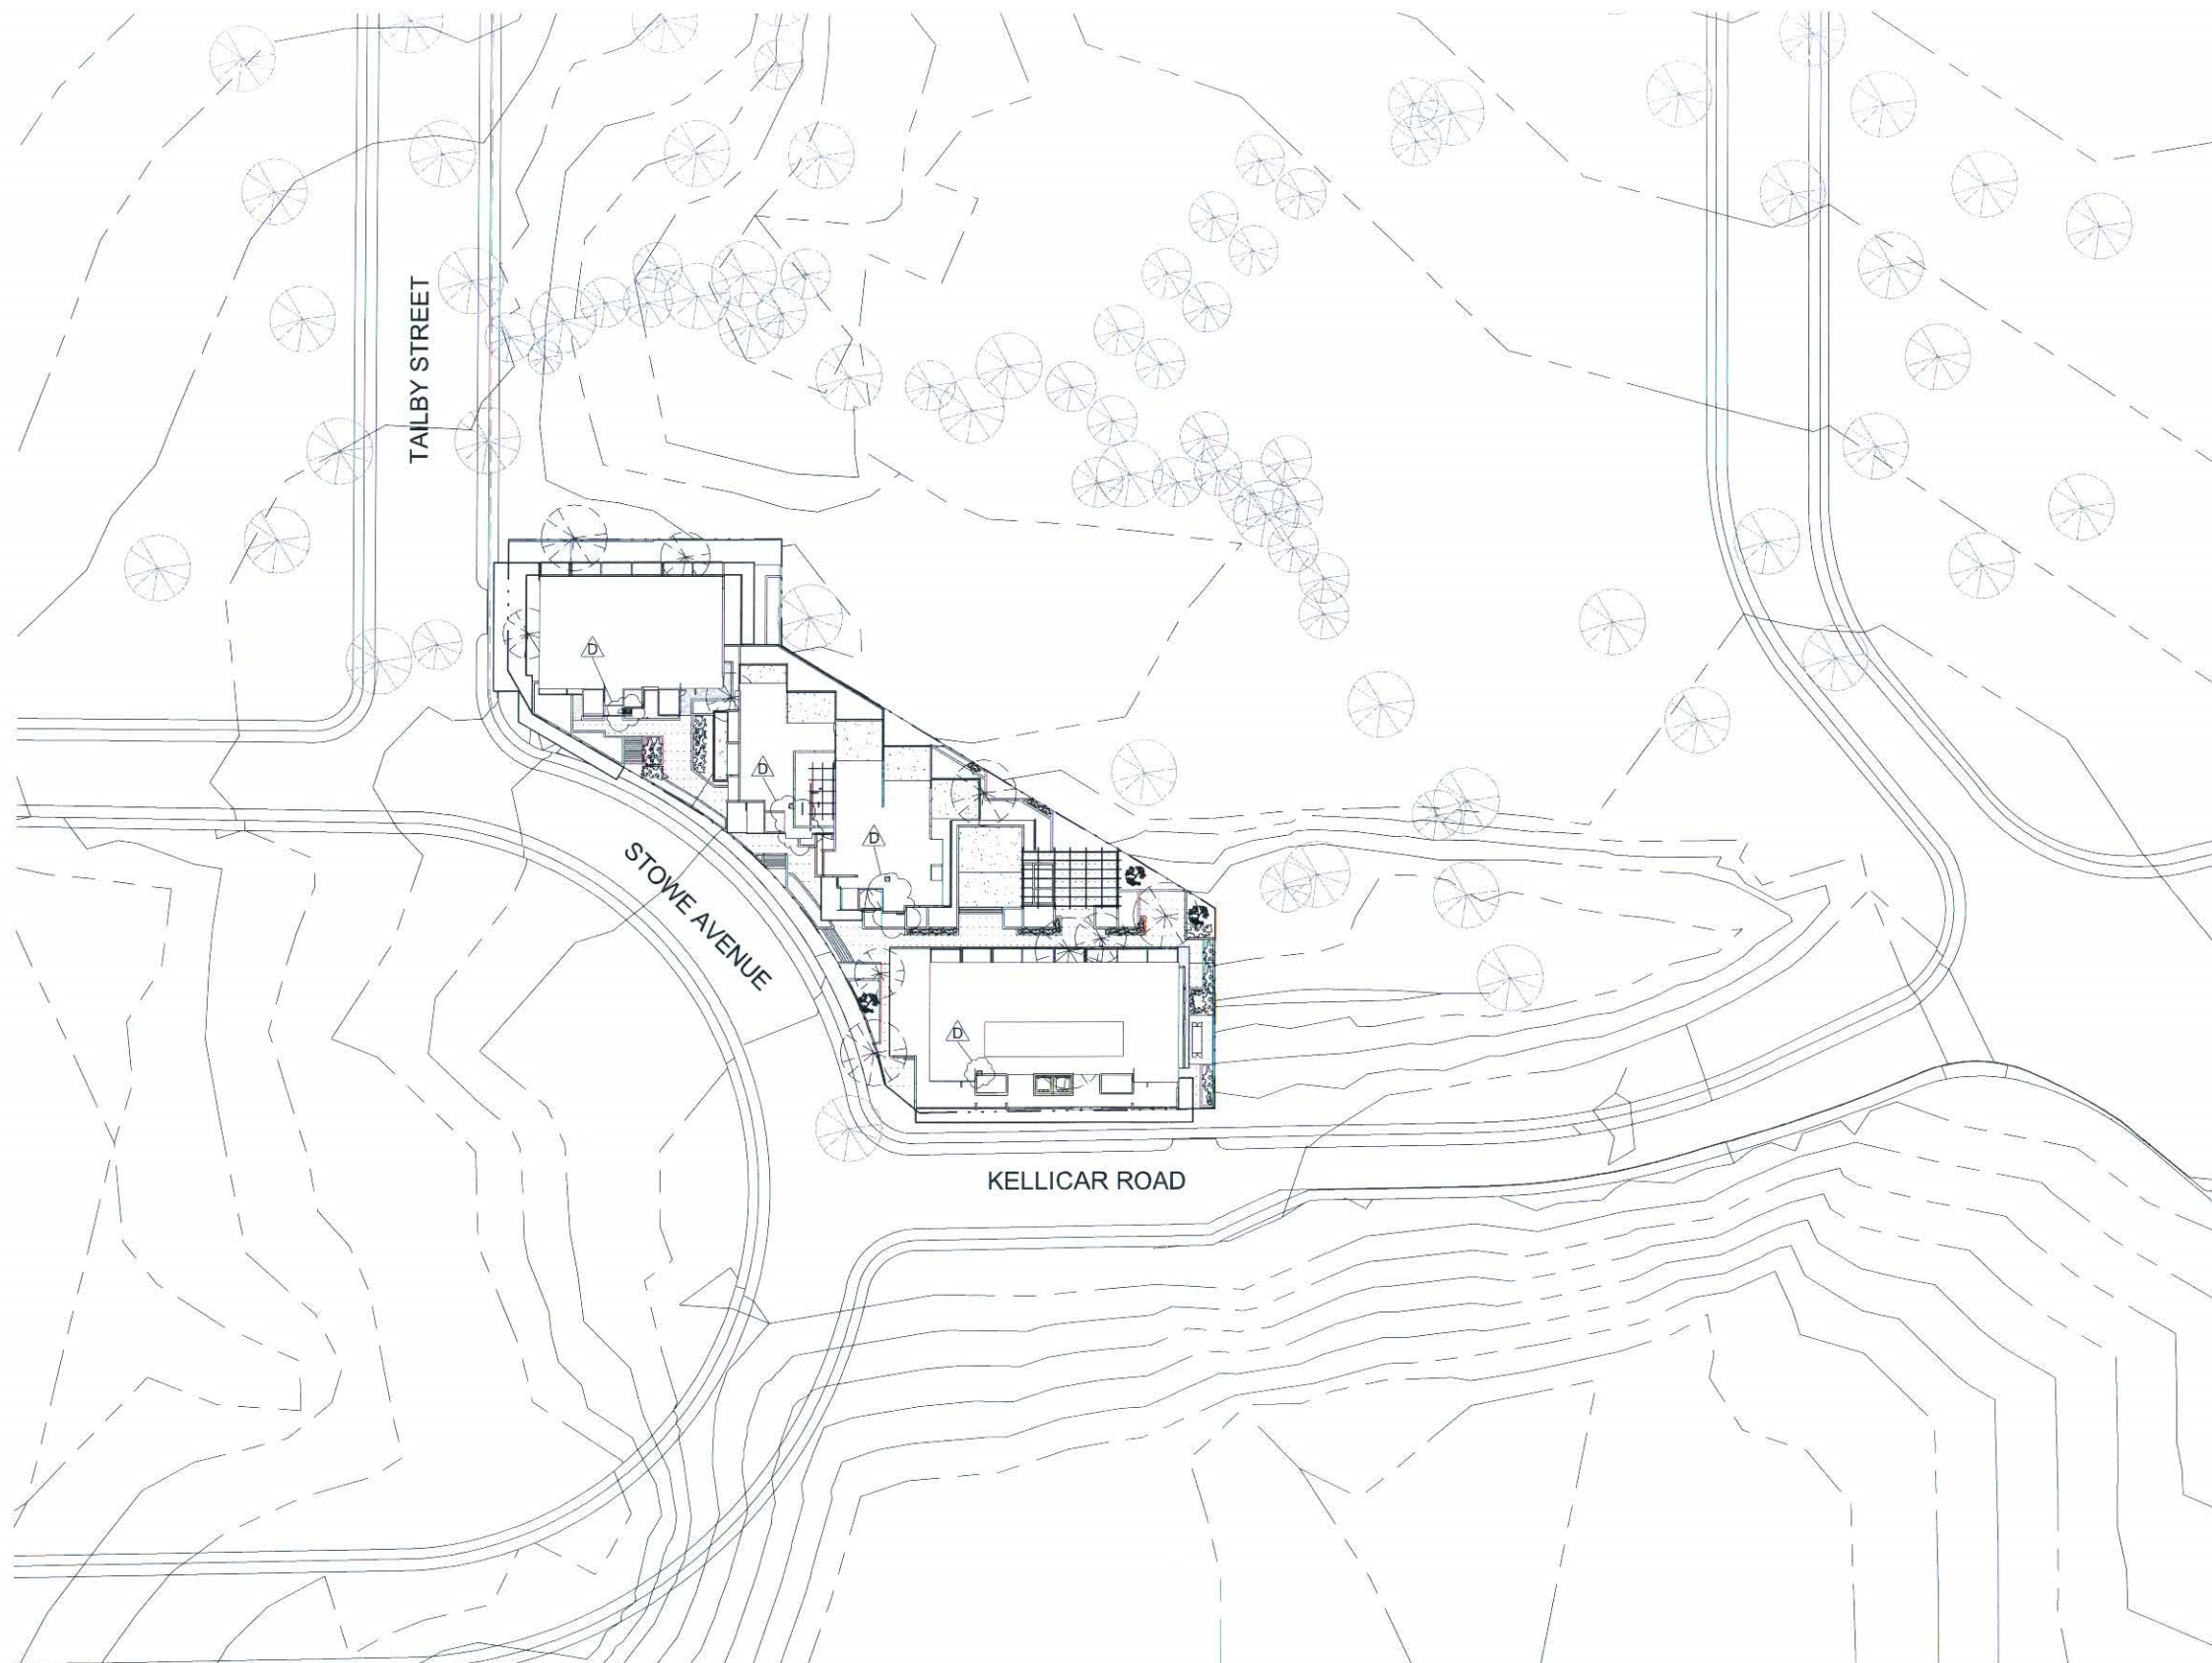

©architectus Sydney 2011

Architectus Sydney Pty Ltd is the owner of the copyright subsisting in these drawings, plans, designs and specifications. They must not be used, reproduced or copied, in whole or in part, nor may the information, ideas and concepts therein contained, (which are confidential to Architectus Sydney Pty Ltd) be disclosed to any person without the prior written consent of that company.

Do not scale drawings.
Verify all dimensions on site

K:\100062\00\CAD\L02_Revit\Local\MacArthur Gardens_2012_Selina.rvt

[illegible][illegible]

architectus™

Architectus Sydney
Level 3 341 George Street
Sydney NSW 2000
T (61 2) 8252 8400
F (61 2) 8252 8600
sydney@architectus.com.au

ABN 11 098 489 448

Sydney
Melbourne
Auckland
Brisbane
Shanghai

checked	RJP	scale	1 : 500
drawn	DR	project no	100062.00

project

Lot 3004 Stowe Avenue
Macarthur Gardens

drawing

Context Plan

drawing no.

issue

DA00-01

C

28/10/2011 2:28:57 PM