




1 Shadow Plan June 21st 9am
DA02-03 SCALE: 1 : 1000

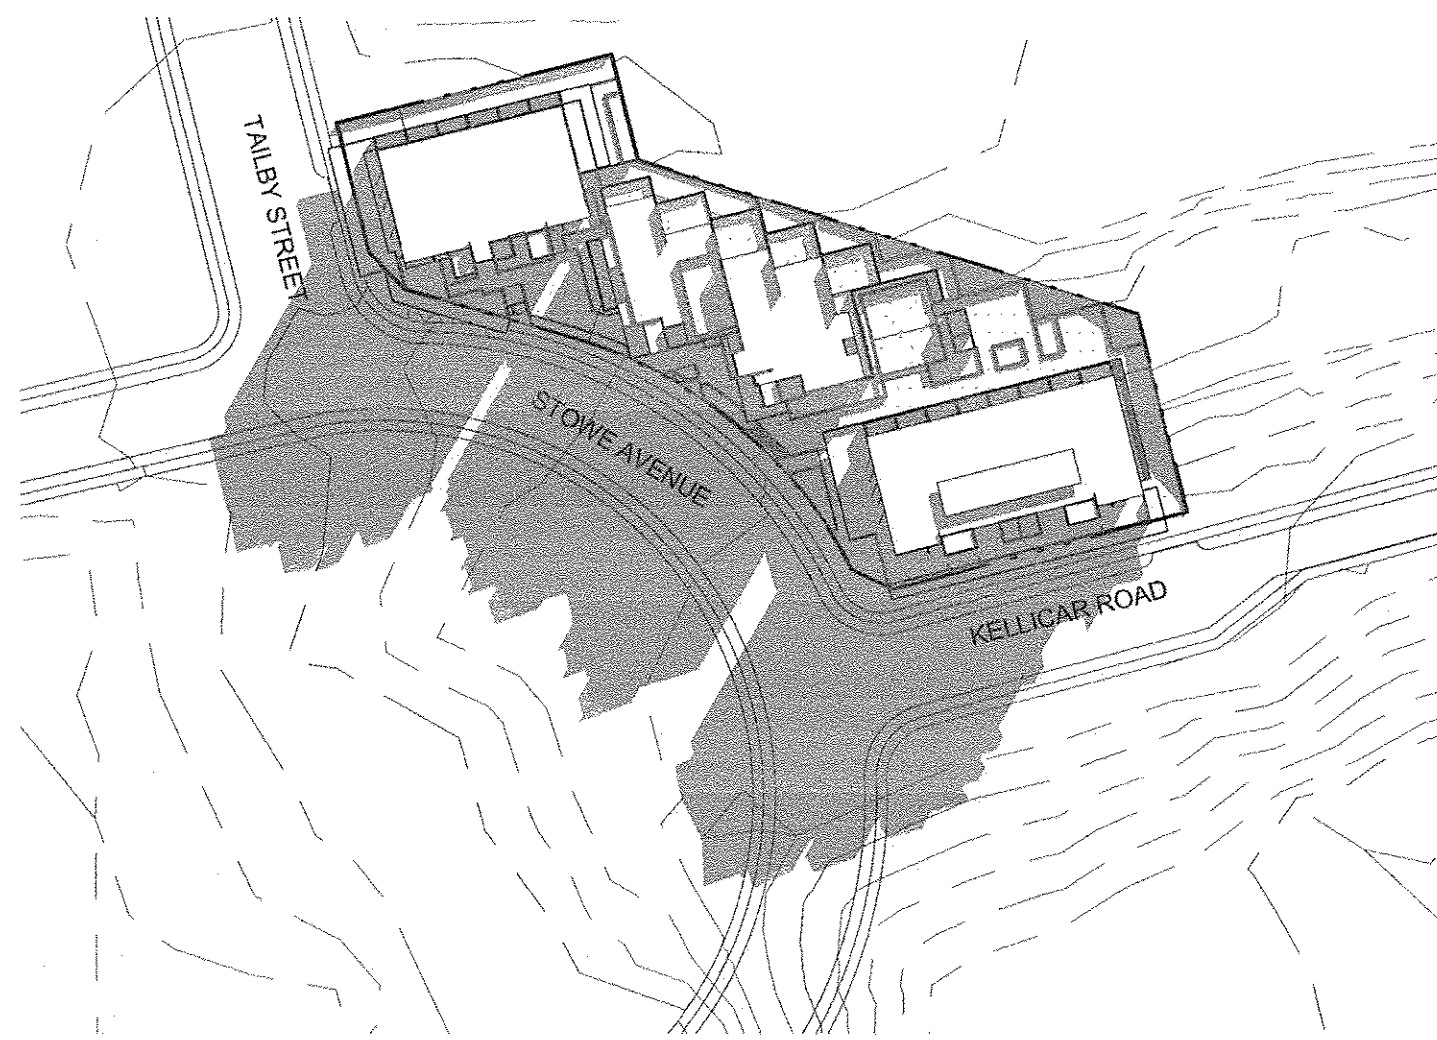


2 Shadow Plan June 21st 10am
DA02-03 SCALE: 1 : 1000

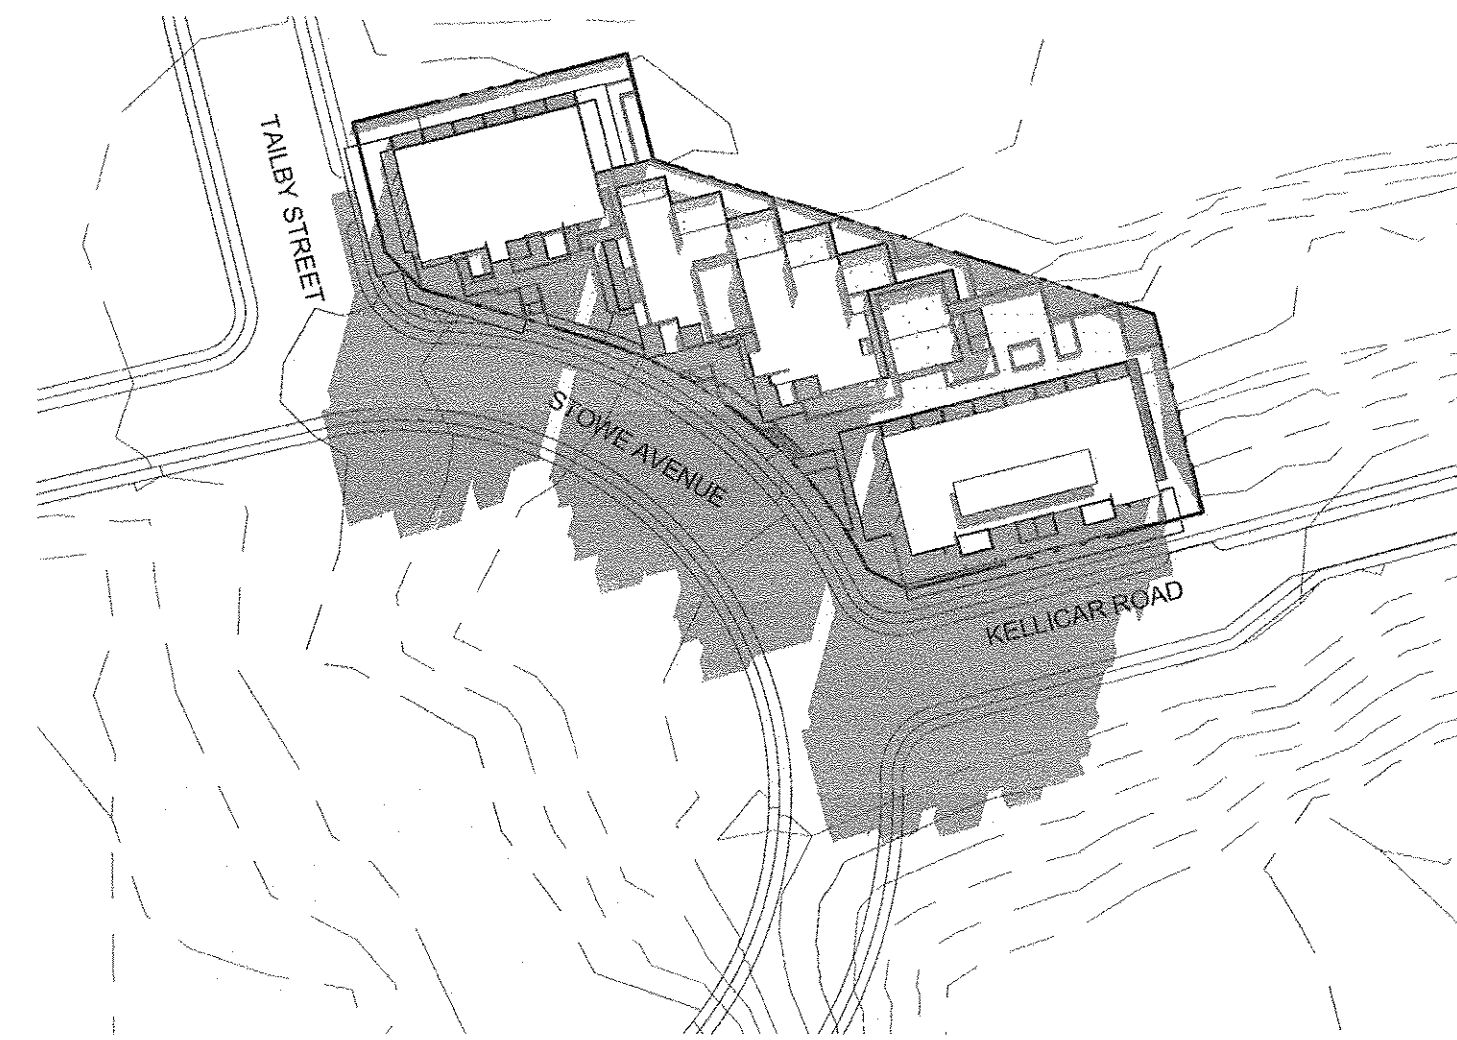


3 Shadow Plan June 21st 11am
DA02-03 SCALE: 1 : 1000

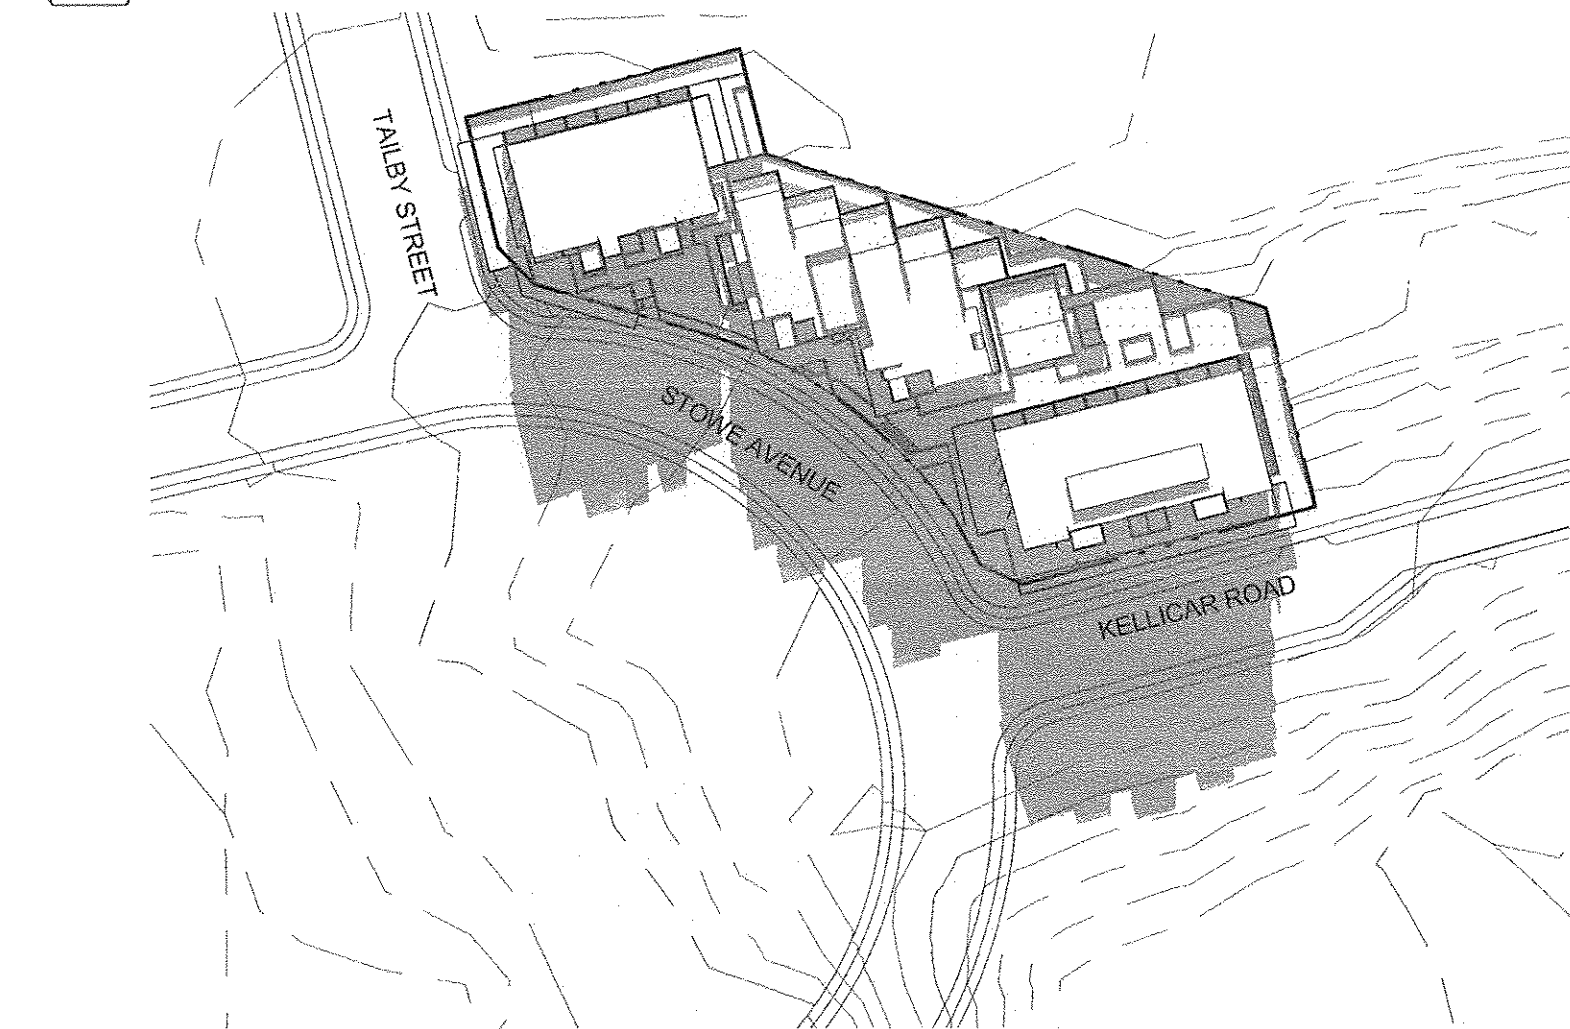


4 Shadow Plan June 21st 12pm
DA02-03 SCALE: 1 : 1000

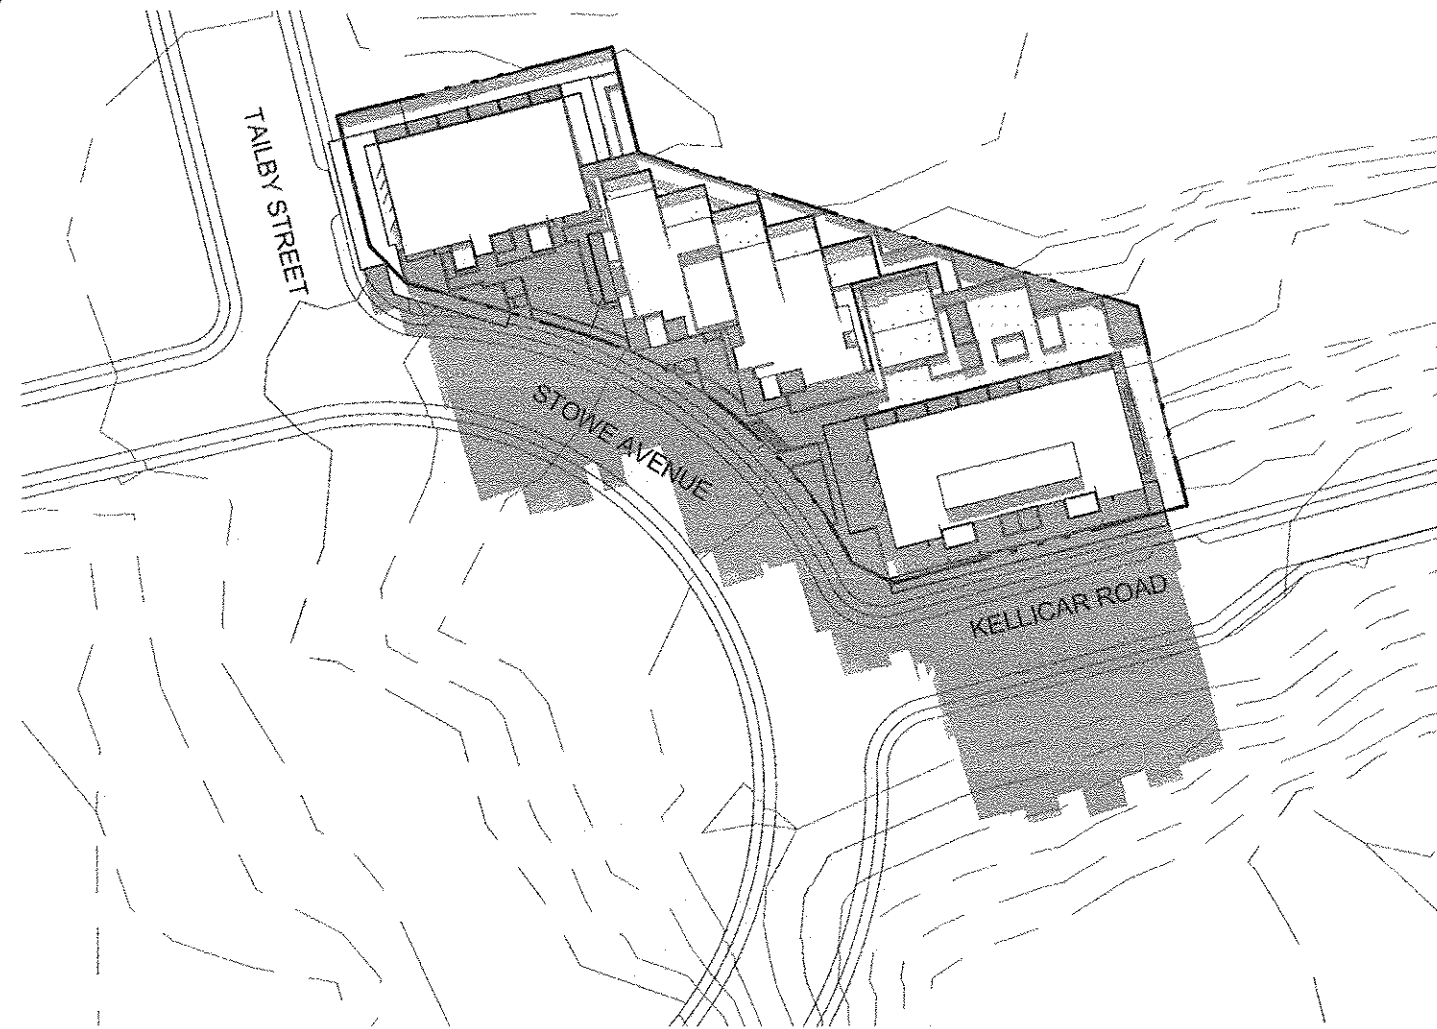

5 Shadow Plan June 21st 1pm
DA02-03 SCALE: 1 : 1000

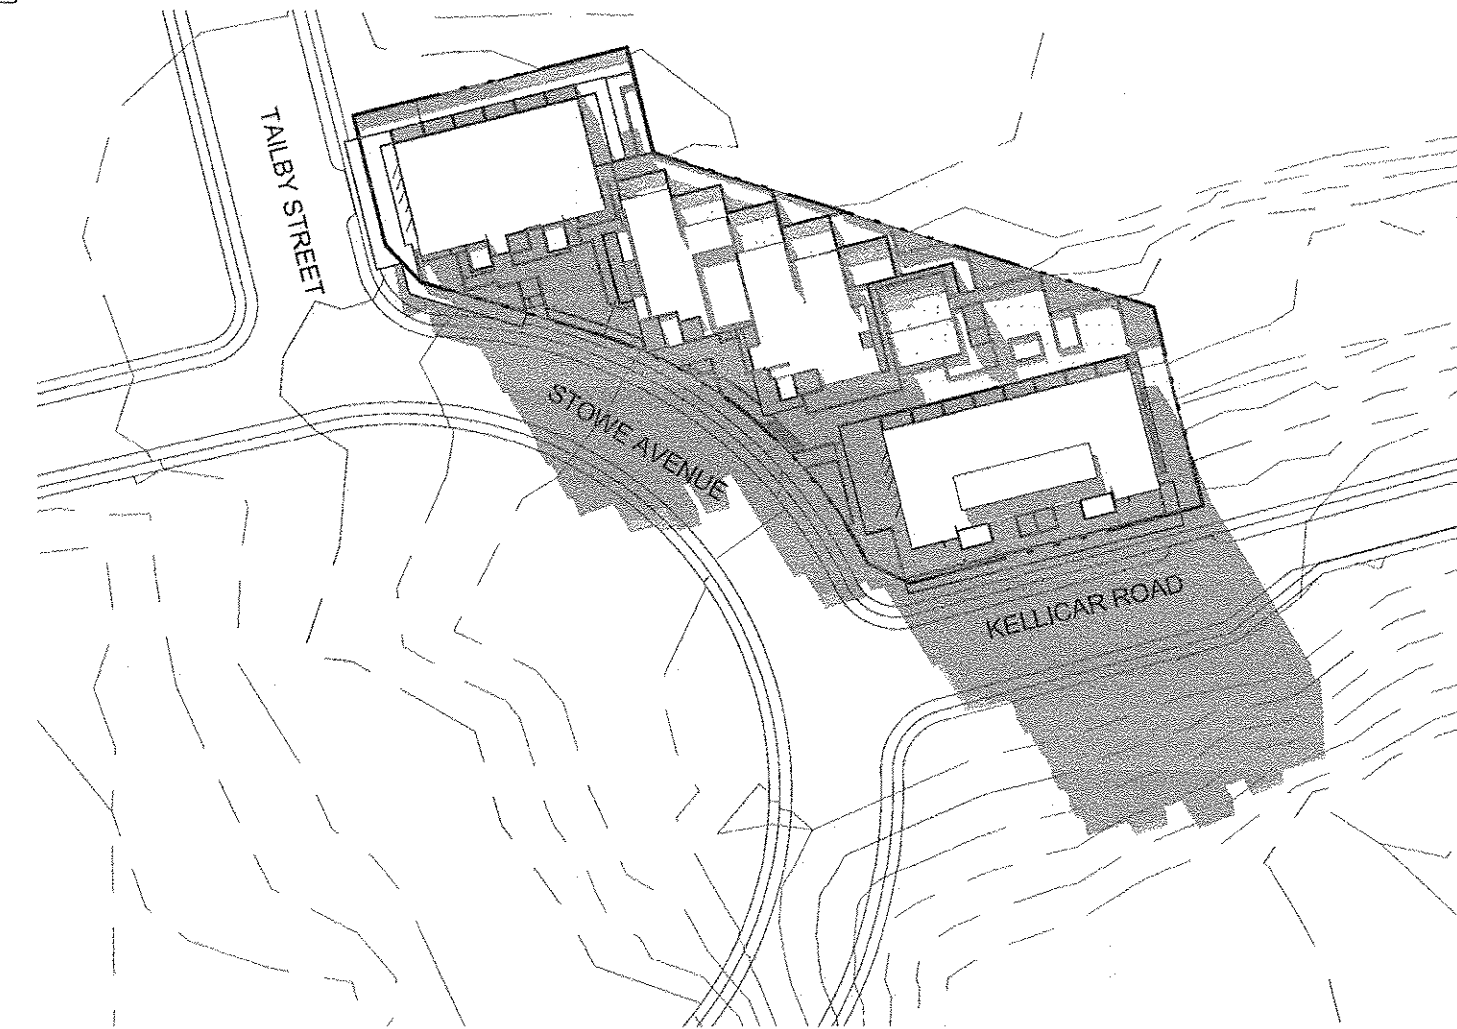

6 Shadow Plan June 21st 2pm
DA02-03 SCALE: 1 : 1000

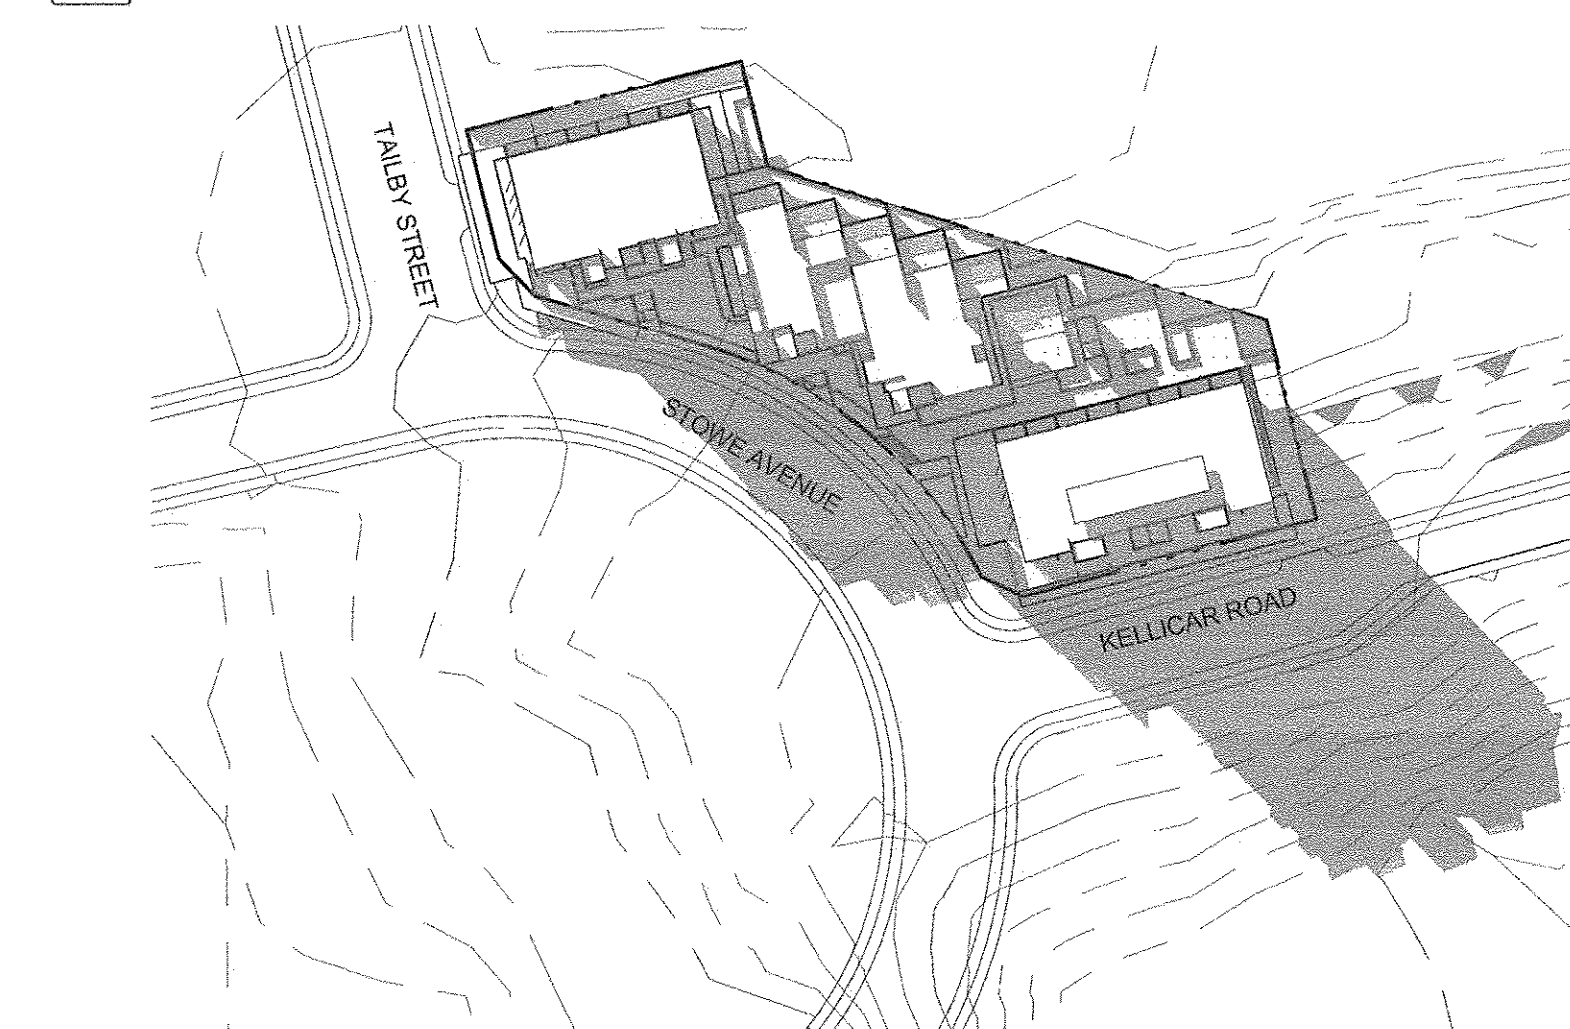

7 Shadow Plan June 21st 3pm
DA02-03 SCALE: 1 : 1000


architectus Sydney 2010

Architectus Sydney Pty Ltd is the owner of the copyright
subsisting in these drawings, plans, designs and specifications.
They must not be used, reproduced or copied, in whole or in
part, nor may the information, ideas and concepts therein
contained (which are confidential to Architectus Sydney Pty Ltd)
be disclosed to any person without the prior written consent of
that company.

Do not scale drawings.
Verify all dimensions on site
C:\Projects\100062\Macarthur Gardens\MacArthur Gardens_Road3.rvt

issue	amendment	date
A	PRELIMINARY DA SUBMISSION	07.06.2010
B	DA SUBMISSION	06.08.2010
C	REISSUED FOR DEVELOPMENT APPLICATION	17.12.2010

issue	amendment	date

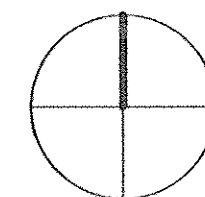

architectus™

Sydney
Melbourne
Auckland
Brisbane
Shanghai

Architectus Sydney
Level 3 341 George Street
Sydney NSW 2000
T (61 2) 8252 8400
F (61 2) 8252 8600
sydney@architectus.com.au
ABN 11 098 489 448

checked	DR	scale	1 : 1000
drawn	DA	project no	100062.00

project	Lot 3004 Stowe Avenue Macarthur Gardens
drawing	Shadows Immediate Impact - 21st June
drawing no.	DA05-01
issue	C

15/12/2010 12:03:33 PM