Existing Landscape to be retained and protected

EXISTING VAYE

Existing Landscape to be retained and protected


GUARD RAI


20%RAMP

LINE OF AWNING OV


existing/


ENTRY

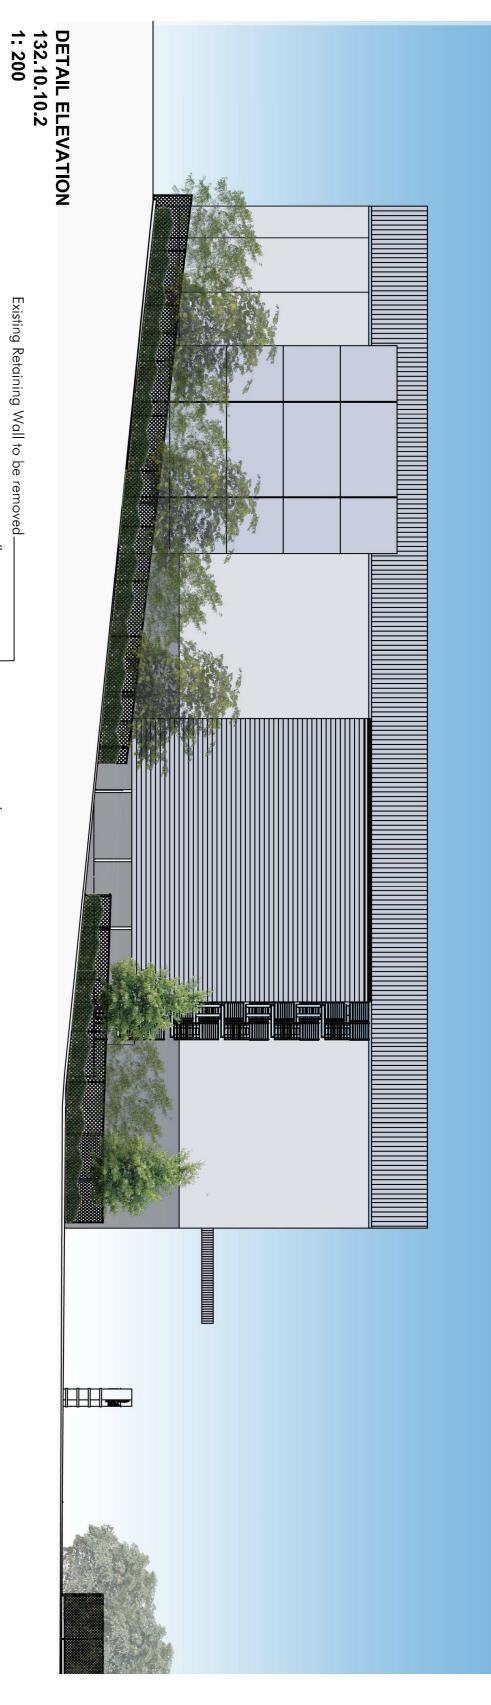


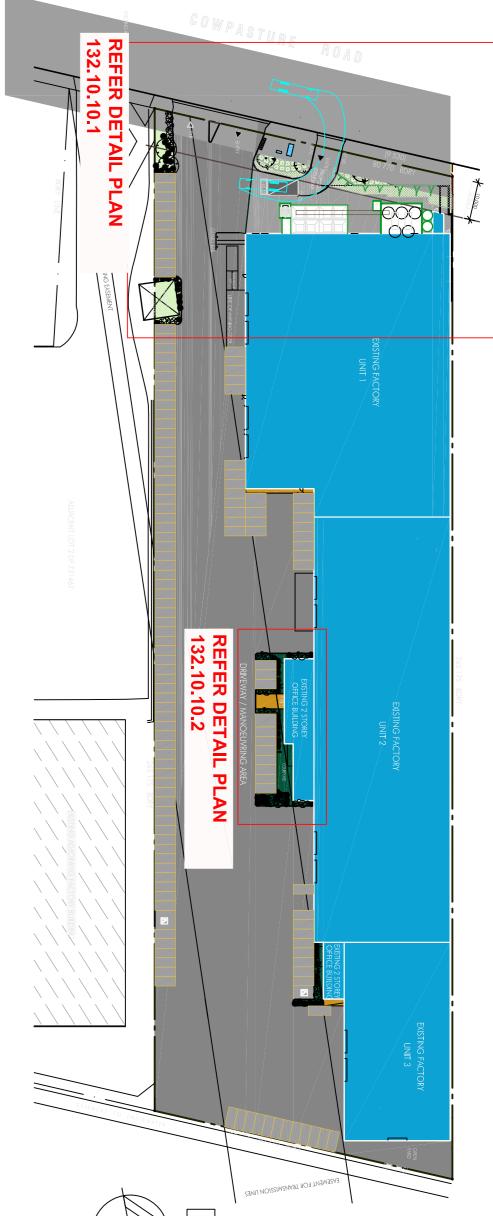

SITE PLAN 1:1000

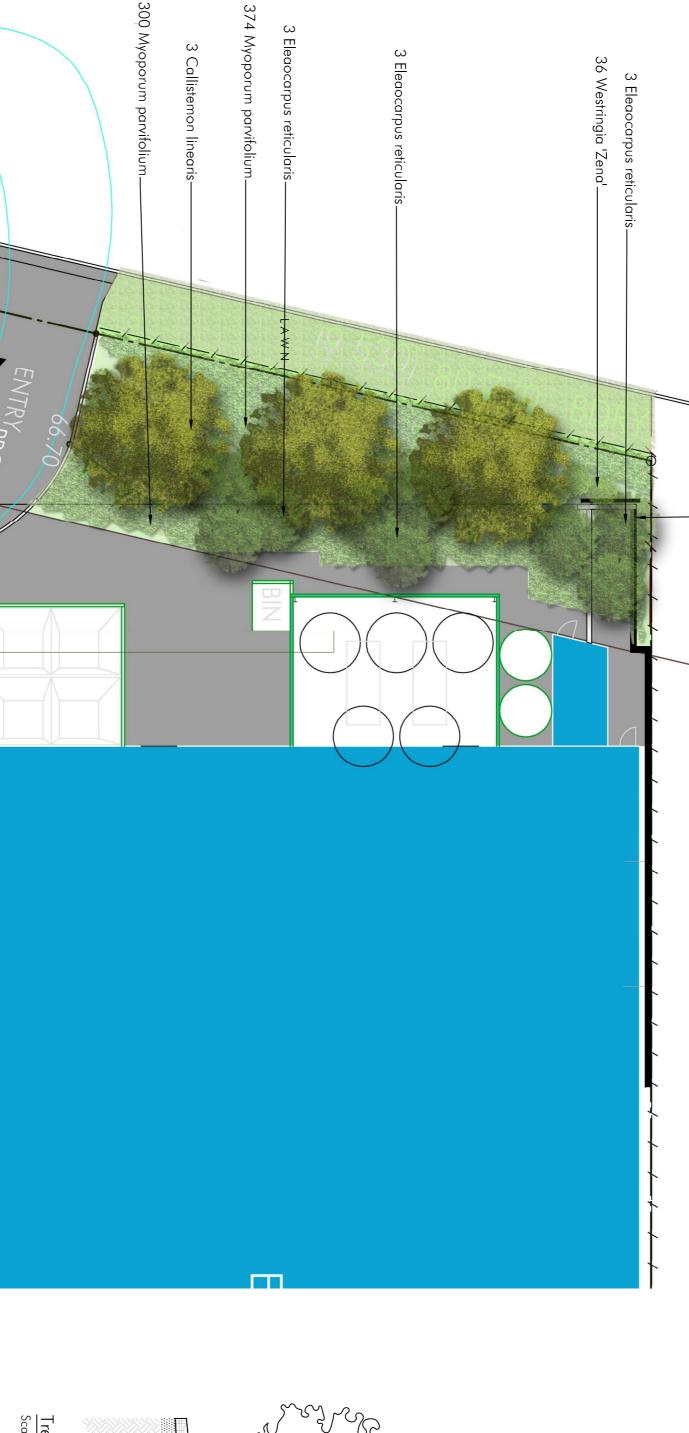

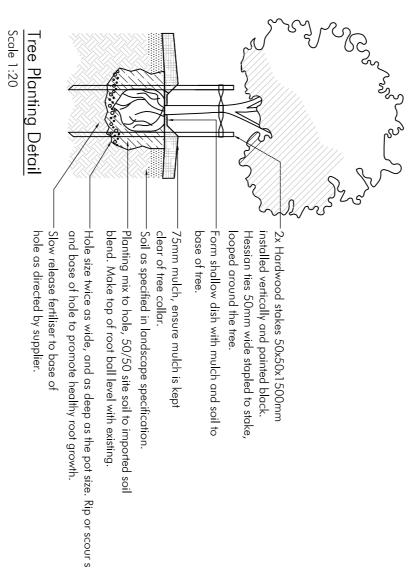

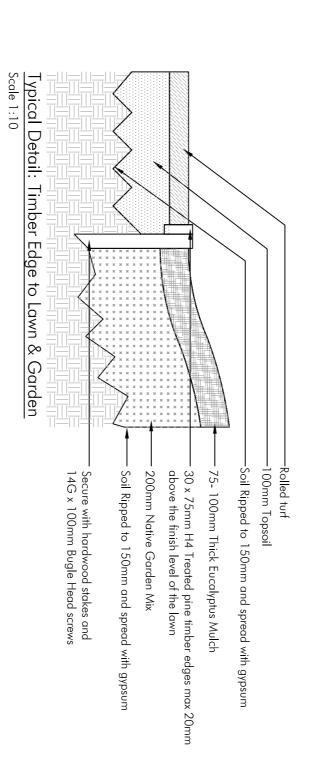



20 Westringia 'Zena'— 2 Tristaniopsis laurina— 22 Myoporum parvifolium—

10 Myoporu

3 Eleaocarpus reticularis

Mulched area around substation as required—

LAWN












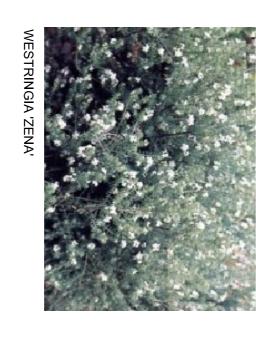

LAWN

LAWN TO BE SOFT LEAF BUFFALO

TIMBER EDGE

PROPOSED CONCRETE.

EXISTING BOUNDARY FENCE TO 1800mm.

PROPOSED GARDEN
WITH PAVER EDGE.

TREES TO BE REMOVED SUBJECT TO COUNCIL PERMISSION

TREES TO BE RETAINED

PROPOSED TREE.

LEGEND



Landscape plans are copyright to Distinctive Gardens & Interiors Pty Ltd.	GENERAL NOTES- Location of all services is to be carried out by all contractors prior to commencement of works. Phone Dial-Before-You-Dig Ph: 1100. Refer plans by Architect, Engineers & Surveyors for other working drawings. Information on Distinctive plans is for reference & co-ordination only. This drawings are to be read in conjunction with prepared specifications & details. It is the responsibility of the contractor to notify Distinctive of any contradiction within the plans & receive appropriate direction prior to construction works. Final layout is to be determined on site and at the direction of the site supervisor. Irrigation is to be used in accordance with current Water Restrictions.				GENERAL NOTES-
				Α	REVISION:
				Revised landscape - additional planting.14.12.10	revision note:
				√p	DWN BY:
Z 146 Argyle Street, Camden NSW 2570 O PO Box 166, Camden NSW 2570 O PH: 02 4655 1881 FAX: 02 4655 5065 Wwww.distinctive.net.au	Austral Precast Concrete distinctive Living Design landscape & interior designers, planners and consultants Austral Precast Concrete DWG DATE 10.11.20	CLIENT	Lot 79 Cowpasture Road, Wetherill Park	ADDRESS ADDRESS OF ADD	
SCALE AT A1: 1:500 TOT CHECK BY: DB	DWG DATE: 10.11.2010 FILE PLOT DATE: 14.12.2010 DWG ORIGINAL A1 REVI	PROJECT #: 132 10 DW	LAINDOCAFE		DRAWING

PLAN