



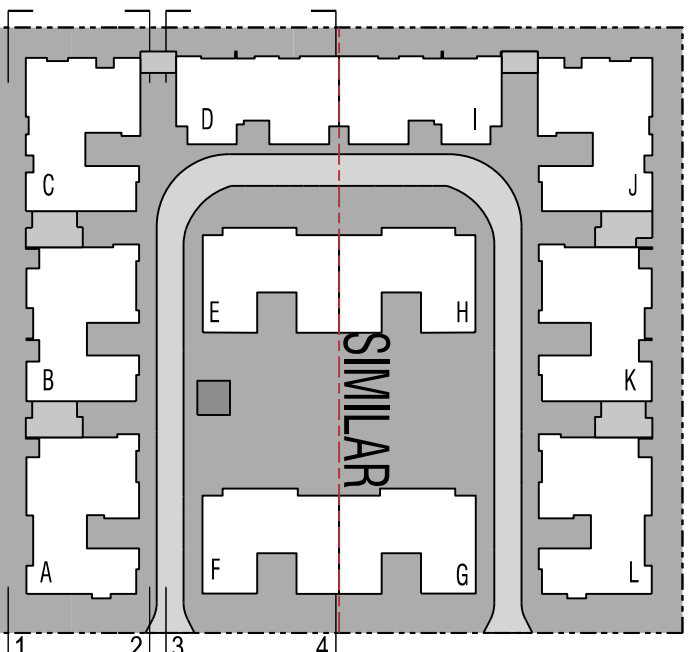

MATERIAL SPECIFICATIONS
R2.0 bulk insulation to the external block and stud walls
R2.0 bulk insulation to the lightweight walls on first floor
R1.5 bulk insulation to internal walls between the units on first floor
R3.0 bulk insulation to ceilings with roof above.
Foil (sulation) + R1.3 bulk insulation to the underside of the metal roof.

MATERIALS LEGEND

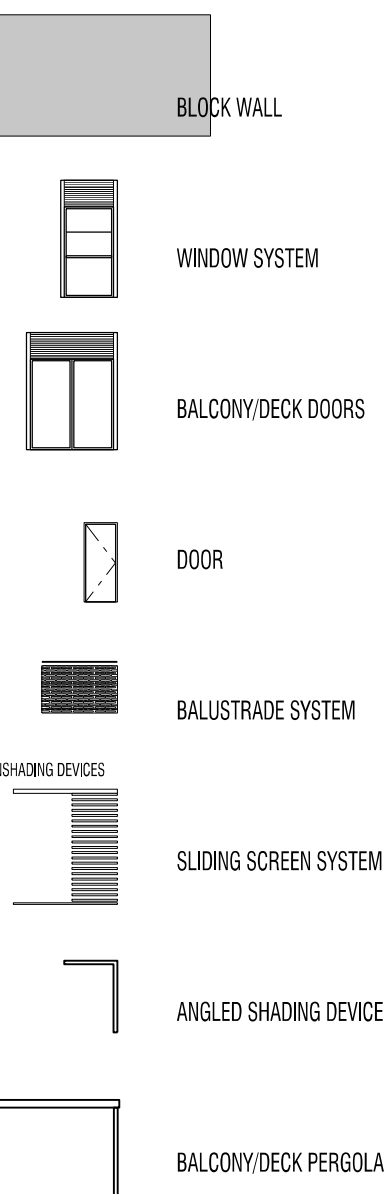


MATERIALS LEGEND




NOTE: GENERAL EXTERIOR PAINT COLOUR IS TO BE LIGHT/WHITE COLOUR


ELEVATION 01
(Western boundary)

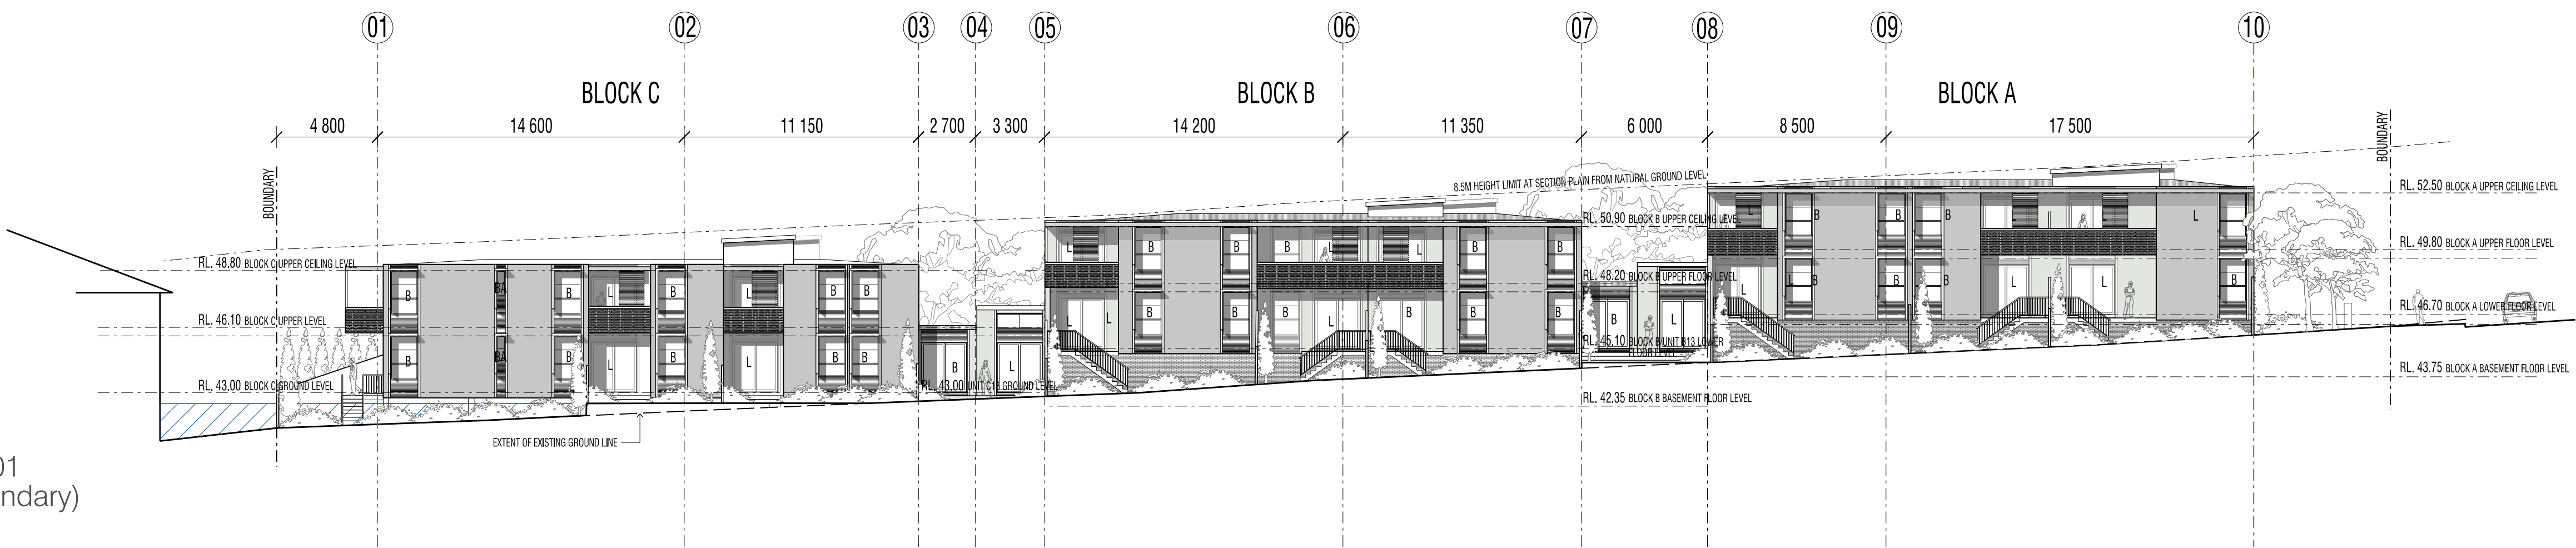


ELEVATION 02

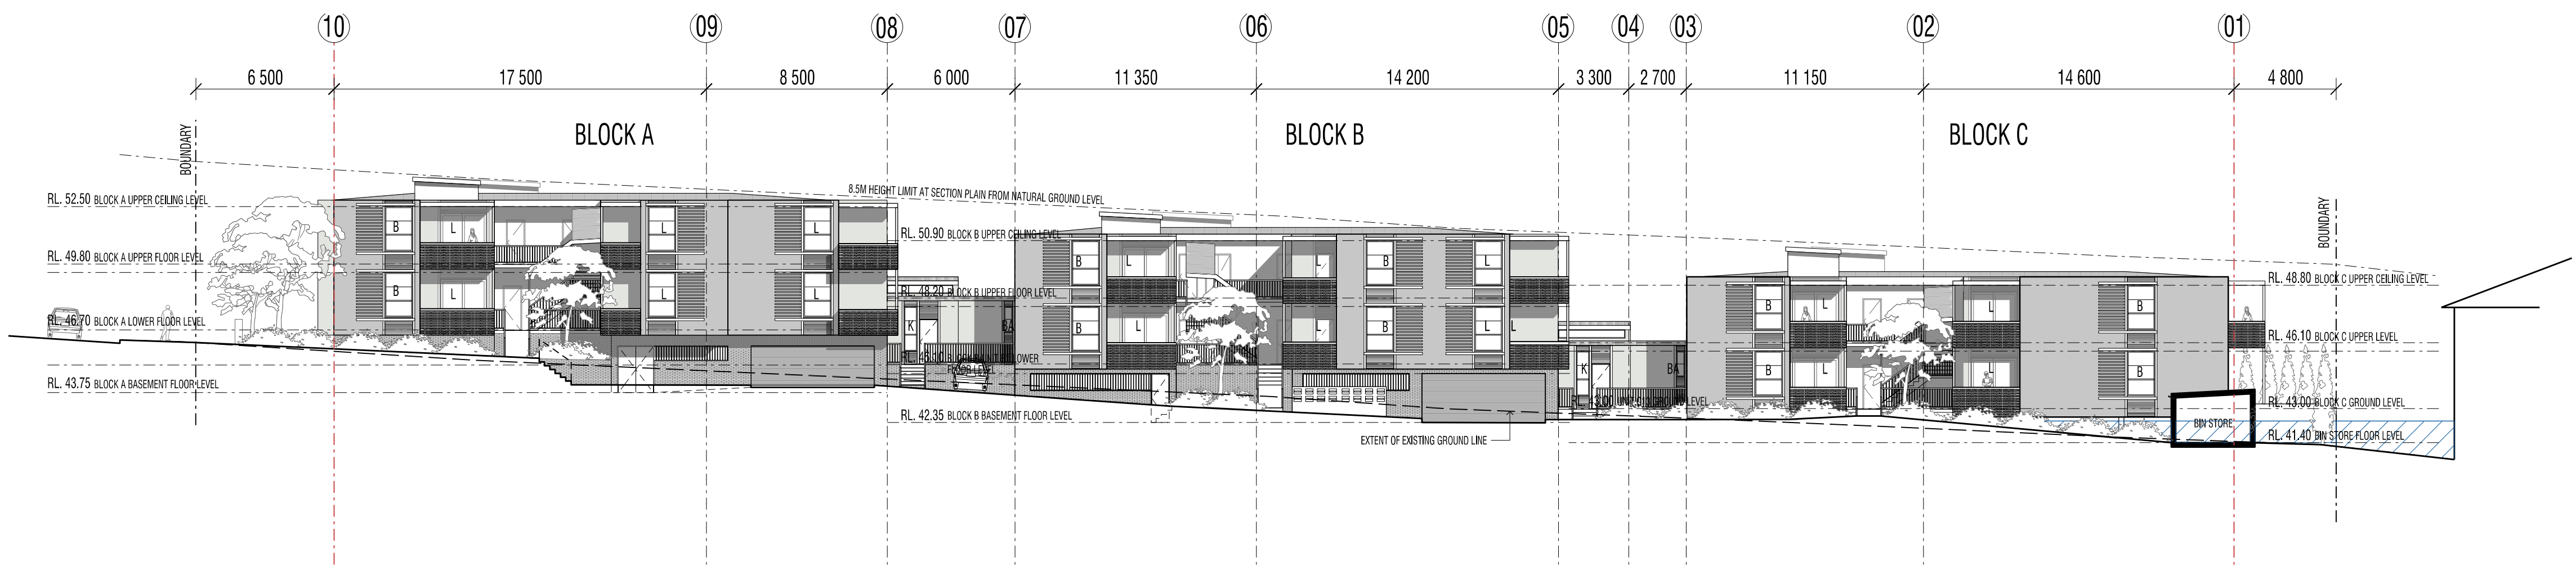


ELEVATION 03

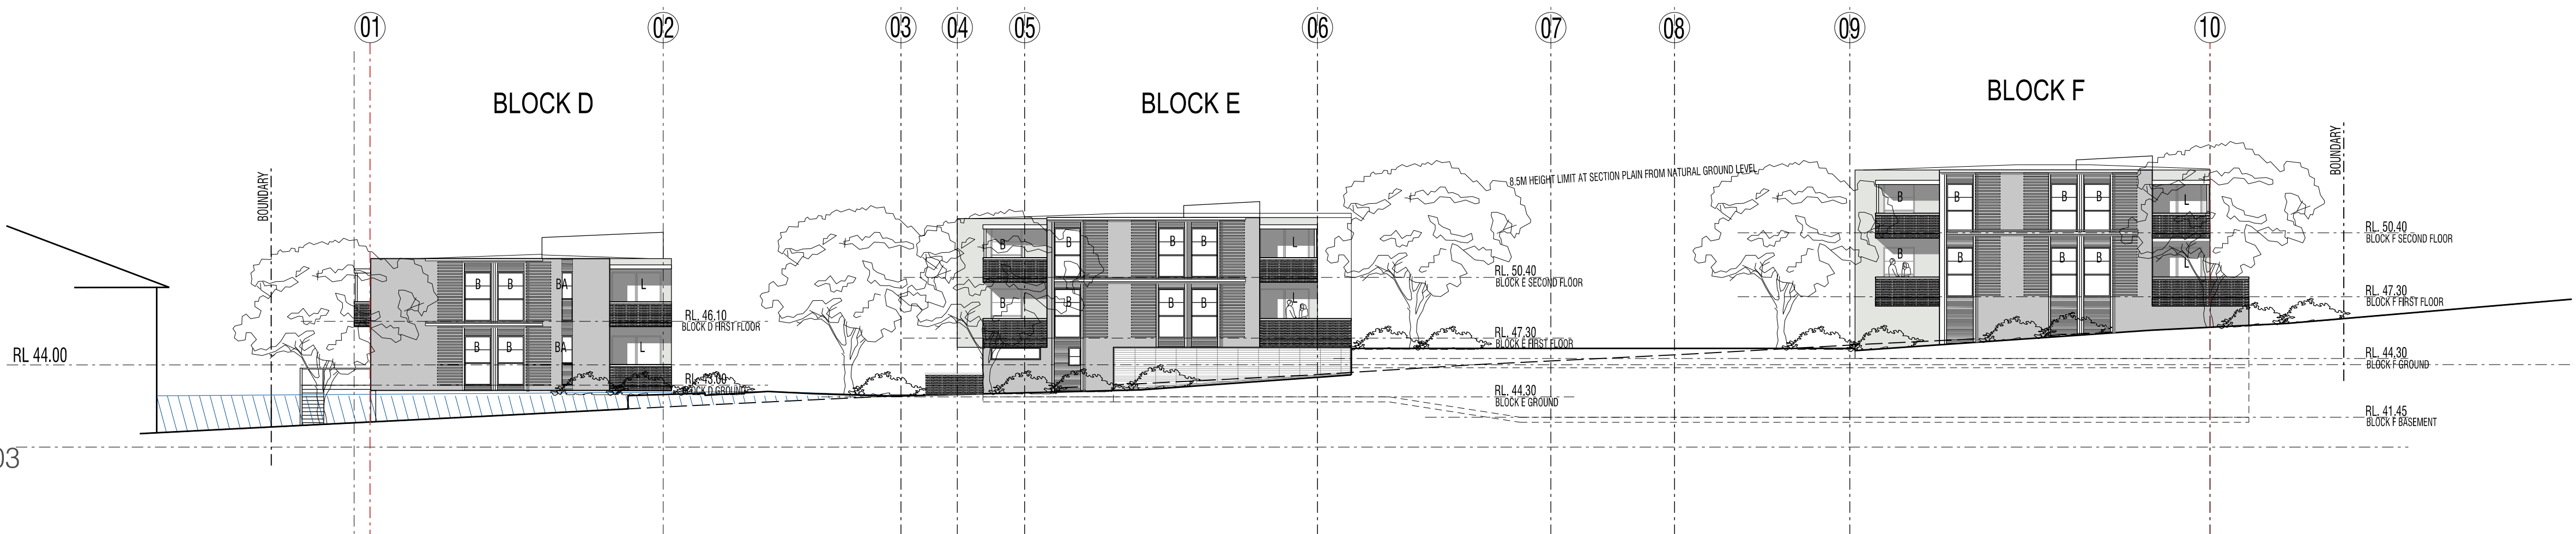

ELEVATION 04

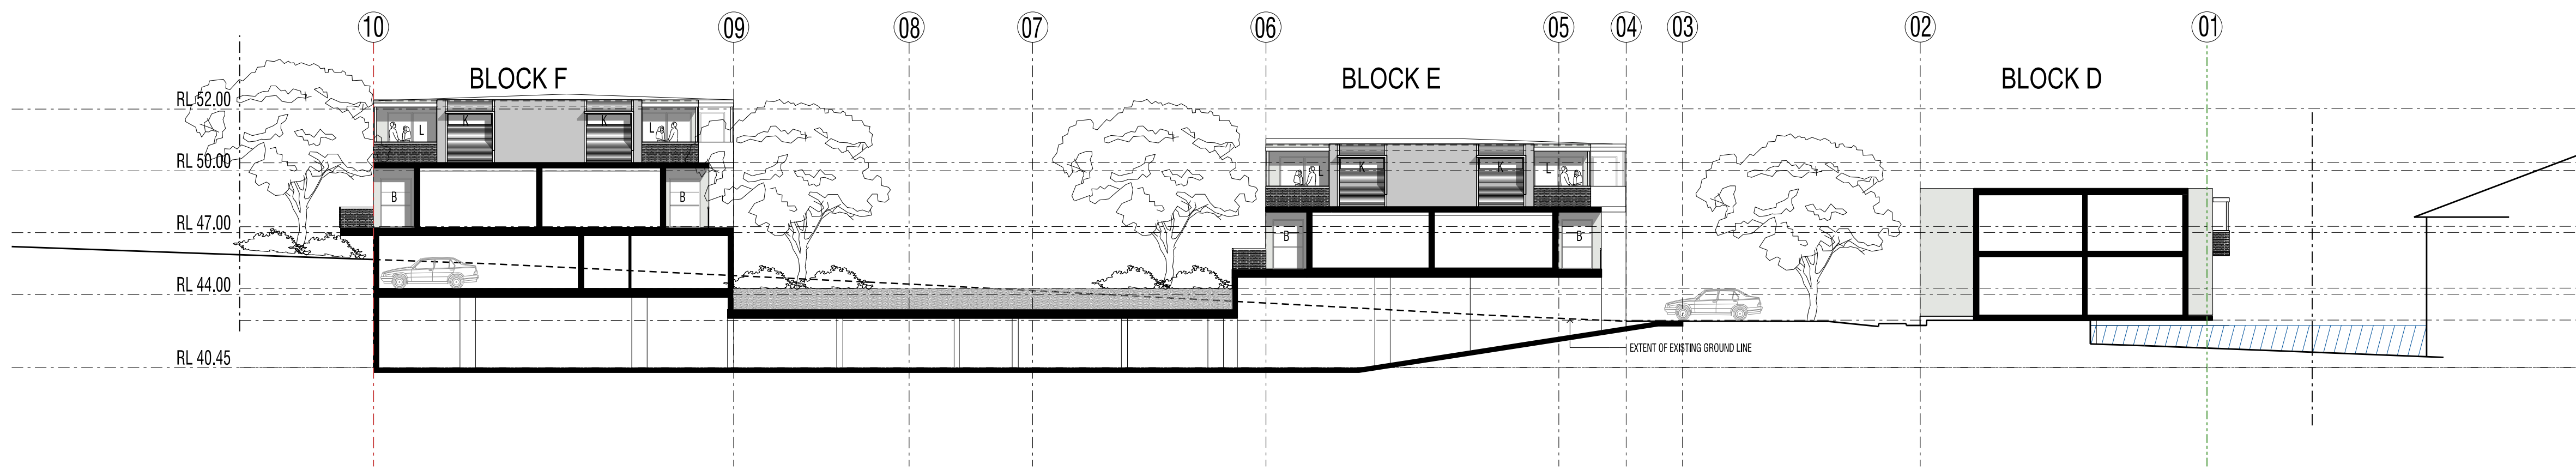

BORONIA RD GREENACRE, AFFORDABLE HOUSING DEVELOPMENT
ELEVATIONS
CLIENT - GPV INVESTMENTS

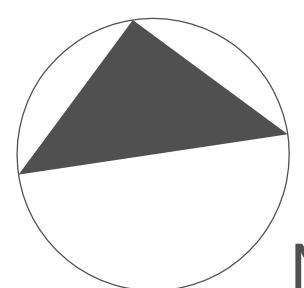

Revisions

Rev 2	15.02.11	Updated drawings issued for client review
Rev 3	24.02.11	Updated drawings issued for Council submission.
List of updates:		
a.	Increase of side and rear setbacks along lower level, because of removal of stepped setbacks along the side and rear boundaries.	
b.	Rationalization of building structure.	
c.	Decrease in density of development on site, refer revised area statements.	

Revisions

Rev 4	28.06.11	Updated drawings issued to respond DA conditions
-------	----------	--