




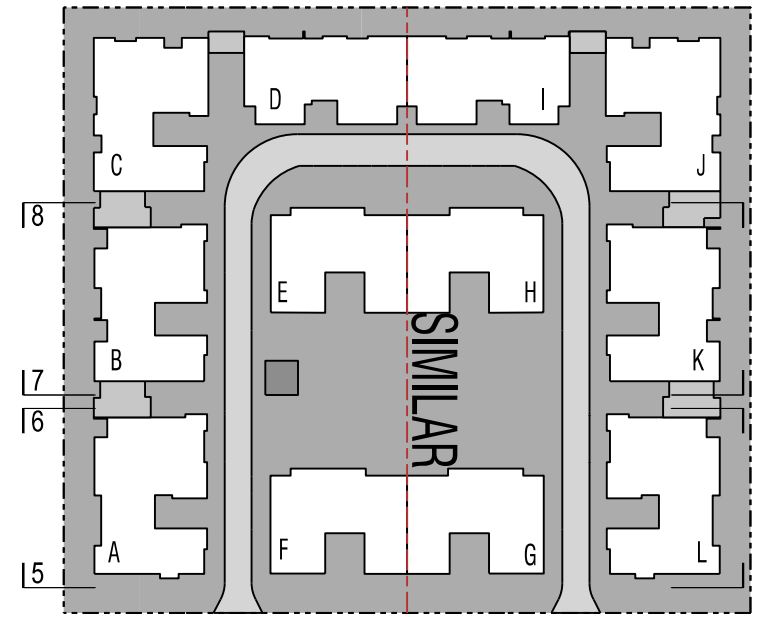


ELEVATION 05

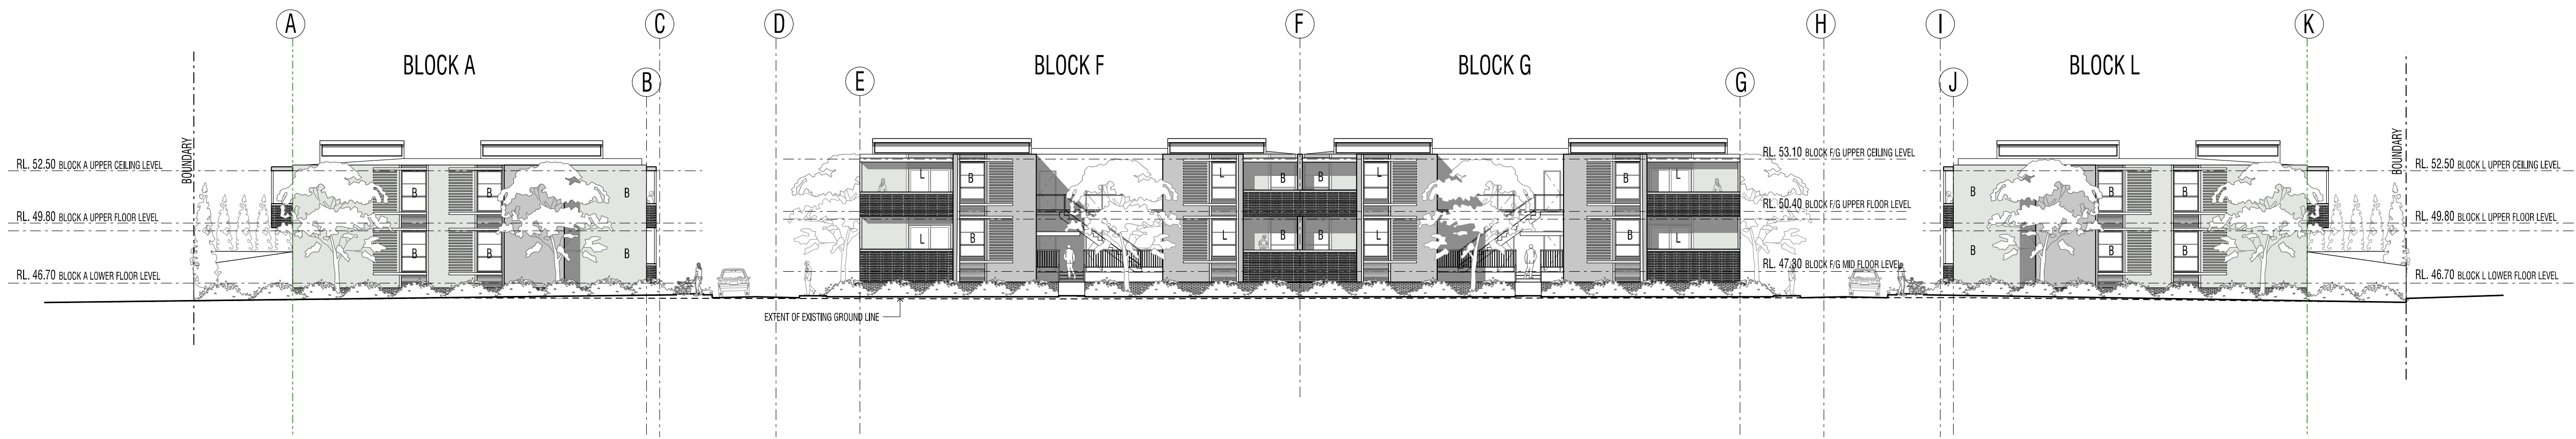

ELEVATION 06

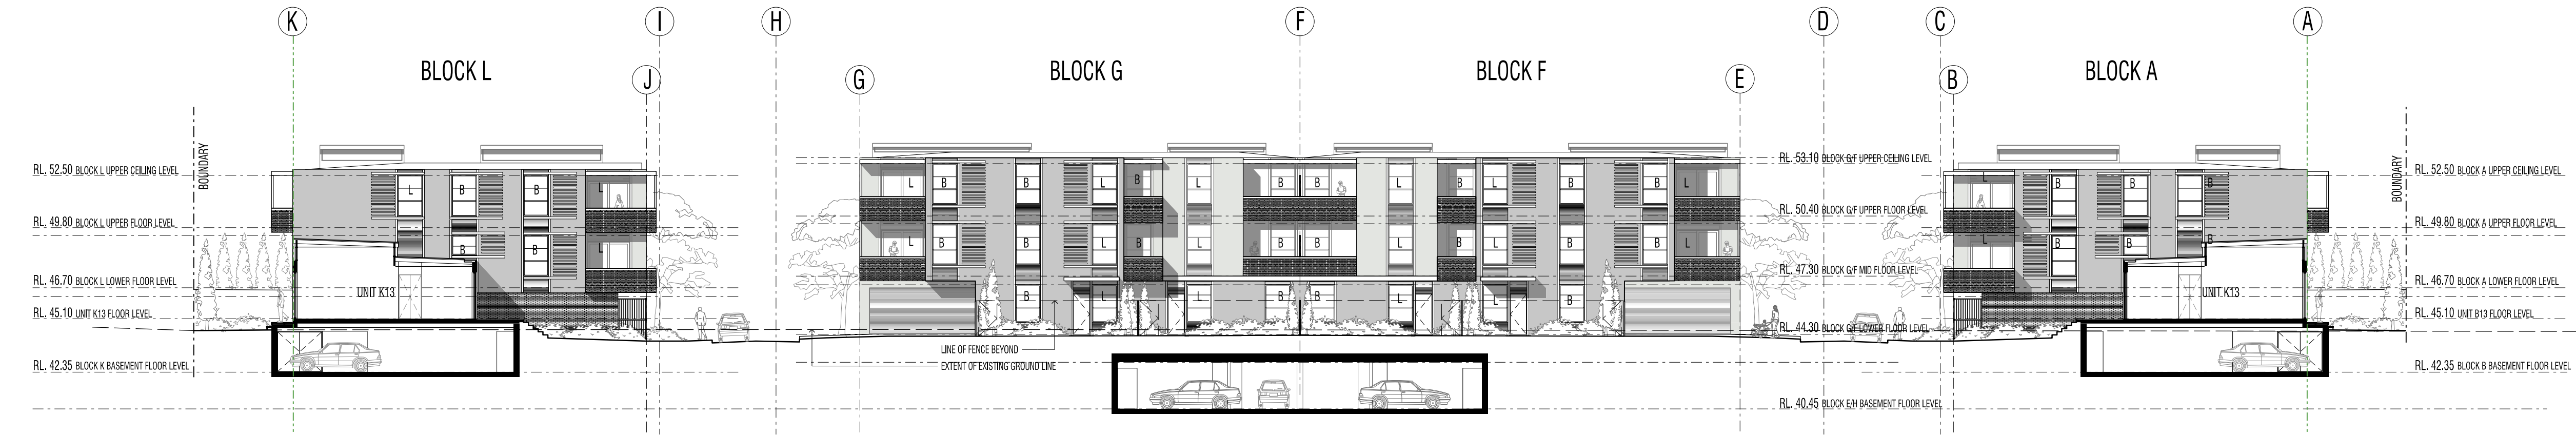

ELEVATION 07

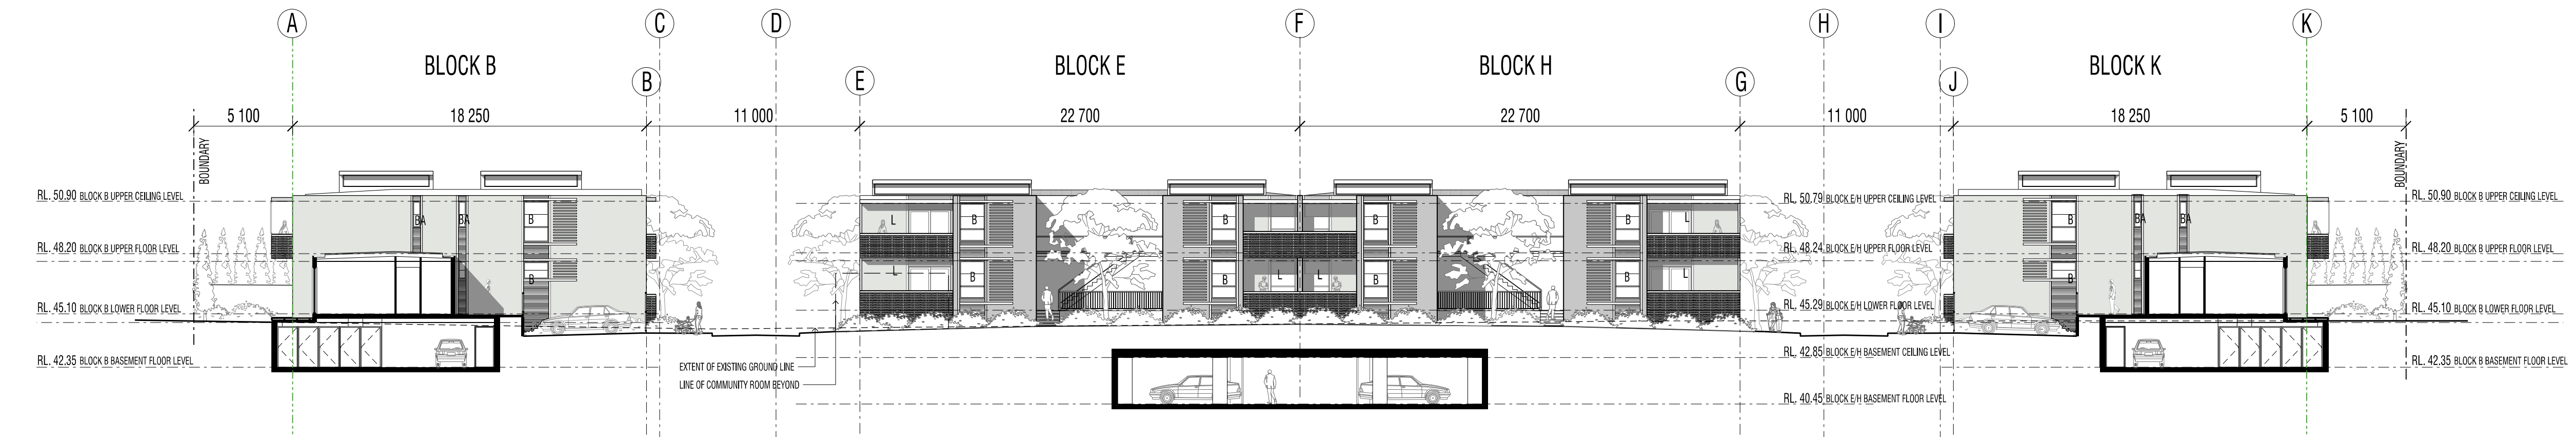

ELEVATION 08




PLAN DD01
PLAN DD02
PLAN DD03
PLAN DD04
PLAN DD05

PLAN DD01
PLAN DD02
PLAN DD03
PLAN DD04
PLAN DD05

PLAN DD01
PLAN DD02
PLAN DD03
PLAN DD04
PLAN DD05

PLAN DD01
PLAN DD02
PLAN DD03
PLAN DD04
PLAN DD05

MATERIALS LEGEND

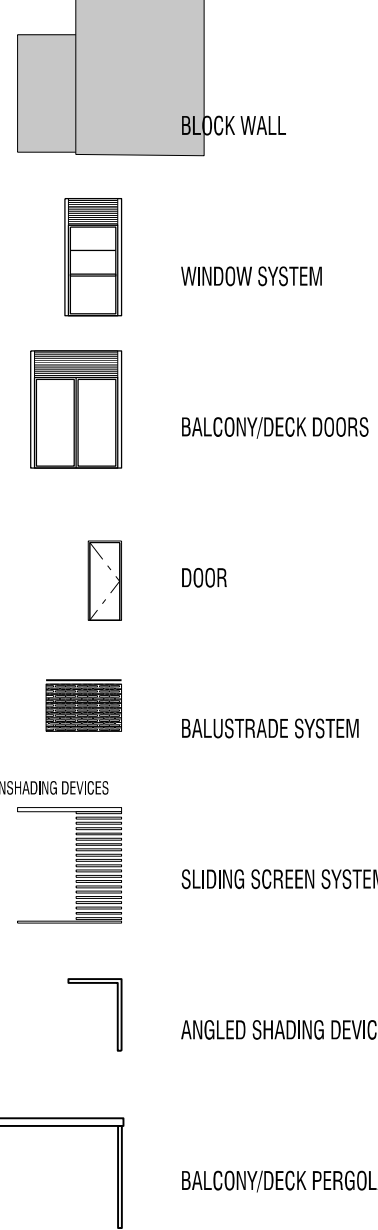


MATERIALS LEGEND



NOTE: GENERAL EXTERIOR PAINT COLOUR IS TO BE LIGHT/WHITE COLOUR

BORONIA RD GREENACRE, AFFORDABLE HOUSING DEVELOPMENT
ELEVATIONS
CLIENT - GPV INVESTMENTS

01 5 10 20

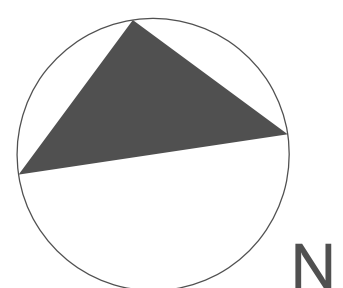

Revisions

Rev 2	15.02.11	Updated drawings issued for client review
Rev 3	24.02.11	Updated drawings issued for Council submission.
List of updates:		
a.	Increase of side and rear setbacks along lower level, because of removal of stepped setbacks along the side and rear boundaries.	
b.	Rationalization of building structure.	
c.	Decrease in density of development on site, refer revised area statements.	

Revisions

Rev 4	28.06.11	Updated drawings issued to respond DA conditions.
-------	----------	---

Sydney
Studio 12 Level 5 35 Buckingham St
Surry Hills NSW 2010
Tel +61 2 8396 9500 Fax +61 2 8396 9555
E-mail sydney@modedesign.com.au
Architect R P O'Brien Registration No 7176
Brisbane Sunshine Coast Sydney Darwin

PROJECT No: 10339SYD
DATE: 28/06/11
SCALE: 1:200 @ B1
DRAWING No: DD08
REVISION: 04

www.modedesign.com.au