


### MATERIALS LEGEND

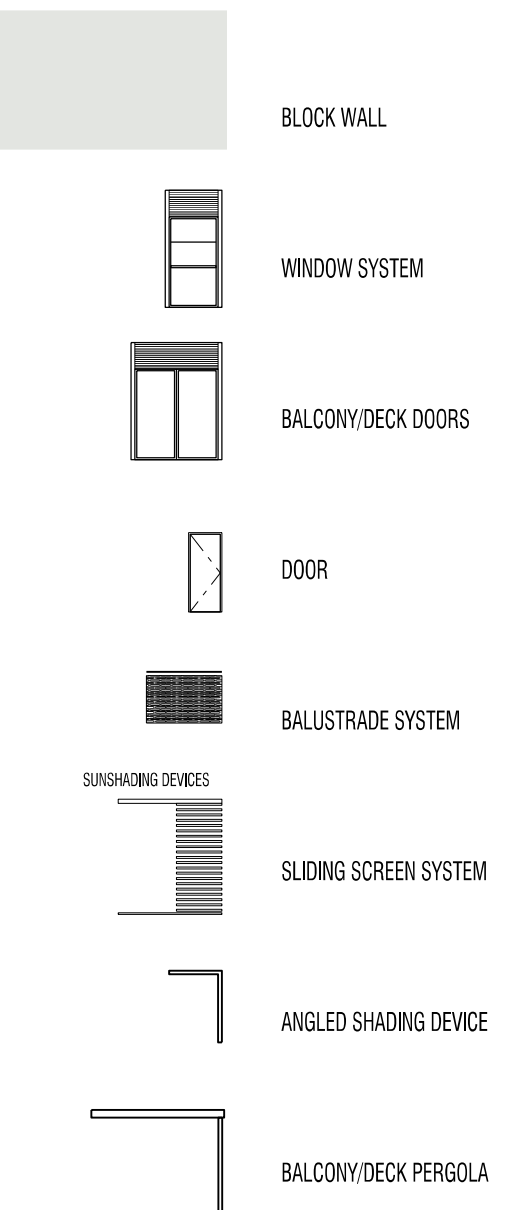

### MATERIALS LEGEND





NOTE: GENERAL EXTERIOR PAINT COLOUR IS TO BE LIGHT/WHITE COLOUR

## BORONIA RD GREENACRE, AFFORDABLE HOUSING DEVELOPMENT

### SECTIONS

#### CLIENT - GPV INVESTMENTS

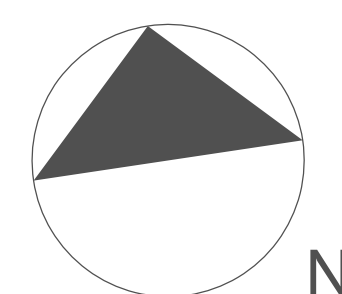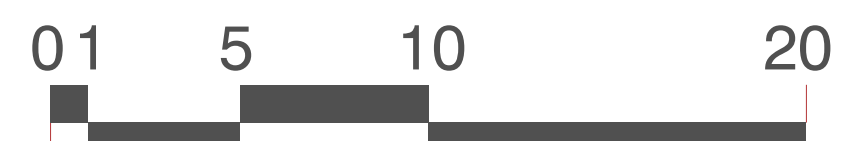

### Revisions

Rev 2	15.02.11	Updated drawings issued for client review
Rev 3	24.02.11	Updated drawings issued for Council submission.
List of updates:		
a. Increase of side and rear setbacks along lower level, because of removal of stepped setbacks along the side and rear boundaries.		
b. Rationalization of building structure.		
c. Decrease in density of development on site, refer revised area statements.		

### Revisions

Rev 4	28.06.11	Updated drawings issued to respond DA conditions
-------	----------	--

Sydney  
Studio 12 Level 5 35 Buckingham St  
Surry Hills NSW 2010  
Tel +61 2 8396 9500 Fax +61 2 8396 9555  
E-mail sydney@modedesign.com.au  
Architect R P O'Brien Registration No 7176  
Brisbane Sunshine Coast Sydney Darwin

PROJECT No: 10339SYD  
DATE: 28/06/11  
SCALE: 1:200 @ B1  
DRAWING No: DD06  
REVISION: 04

www.modedesign.com.au