


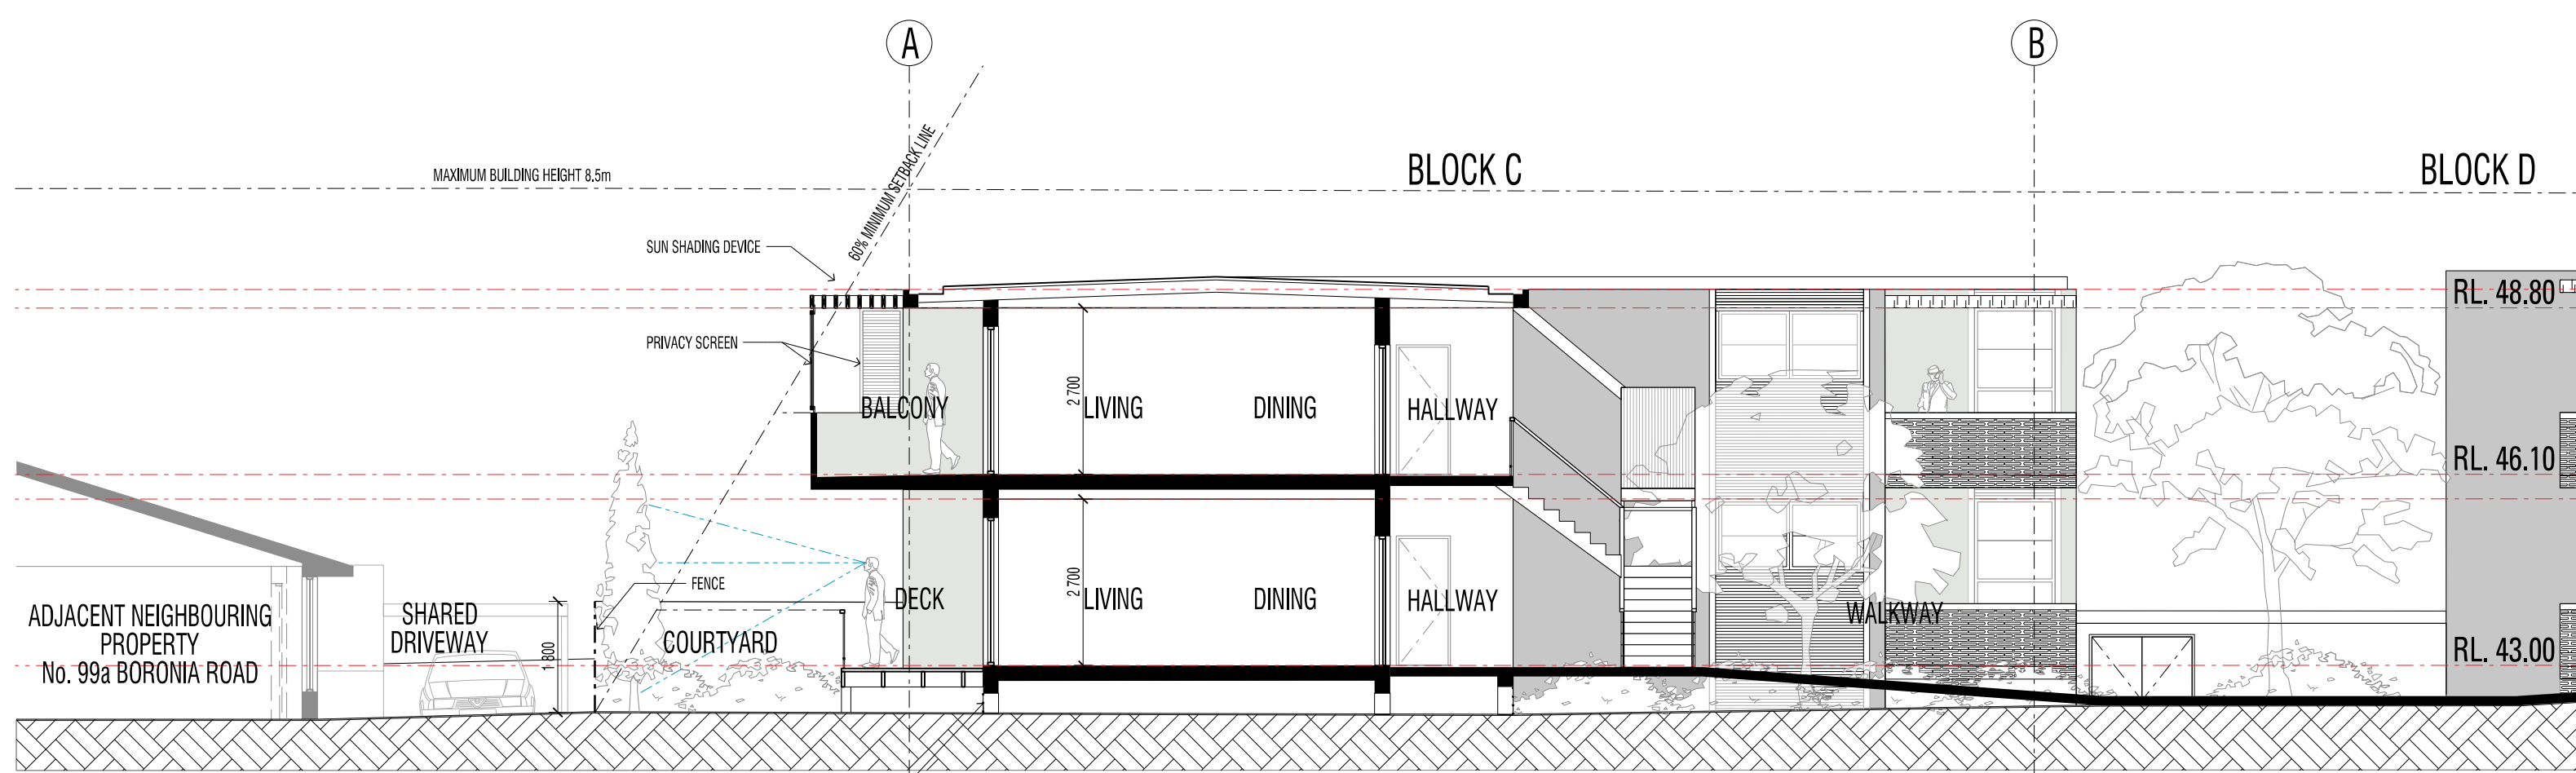


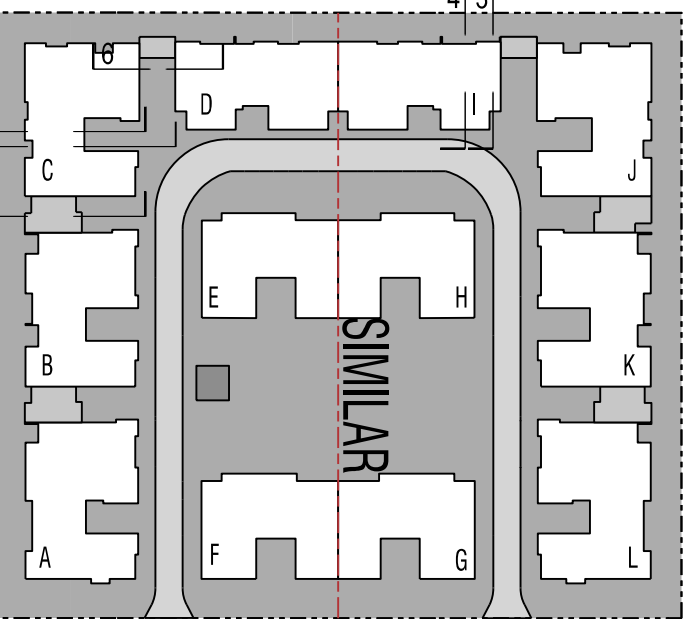


DETAIL SECTION 1 - THROUGH BLOCK C BALCONY, DECK AND ADJOINING PROPERTY

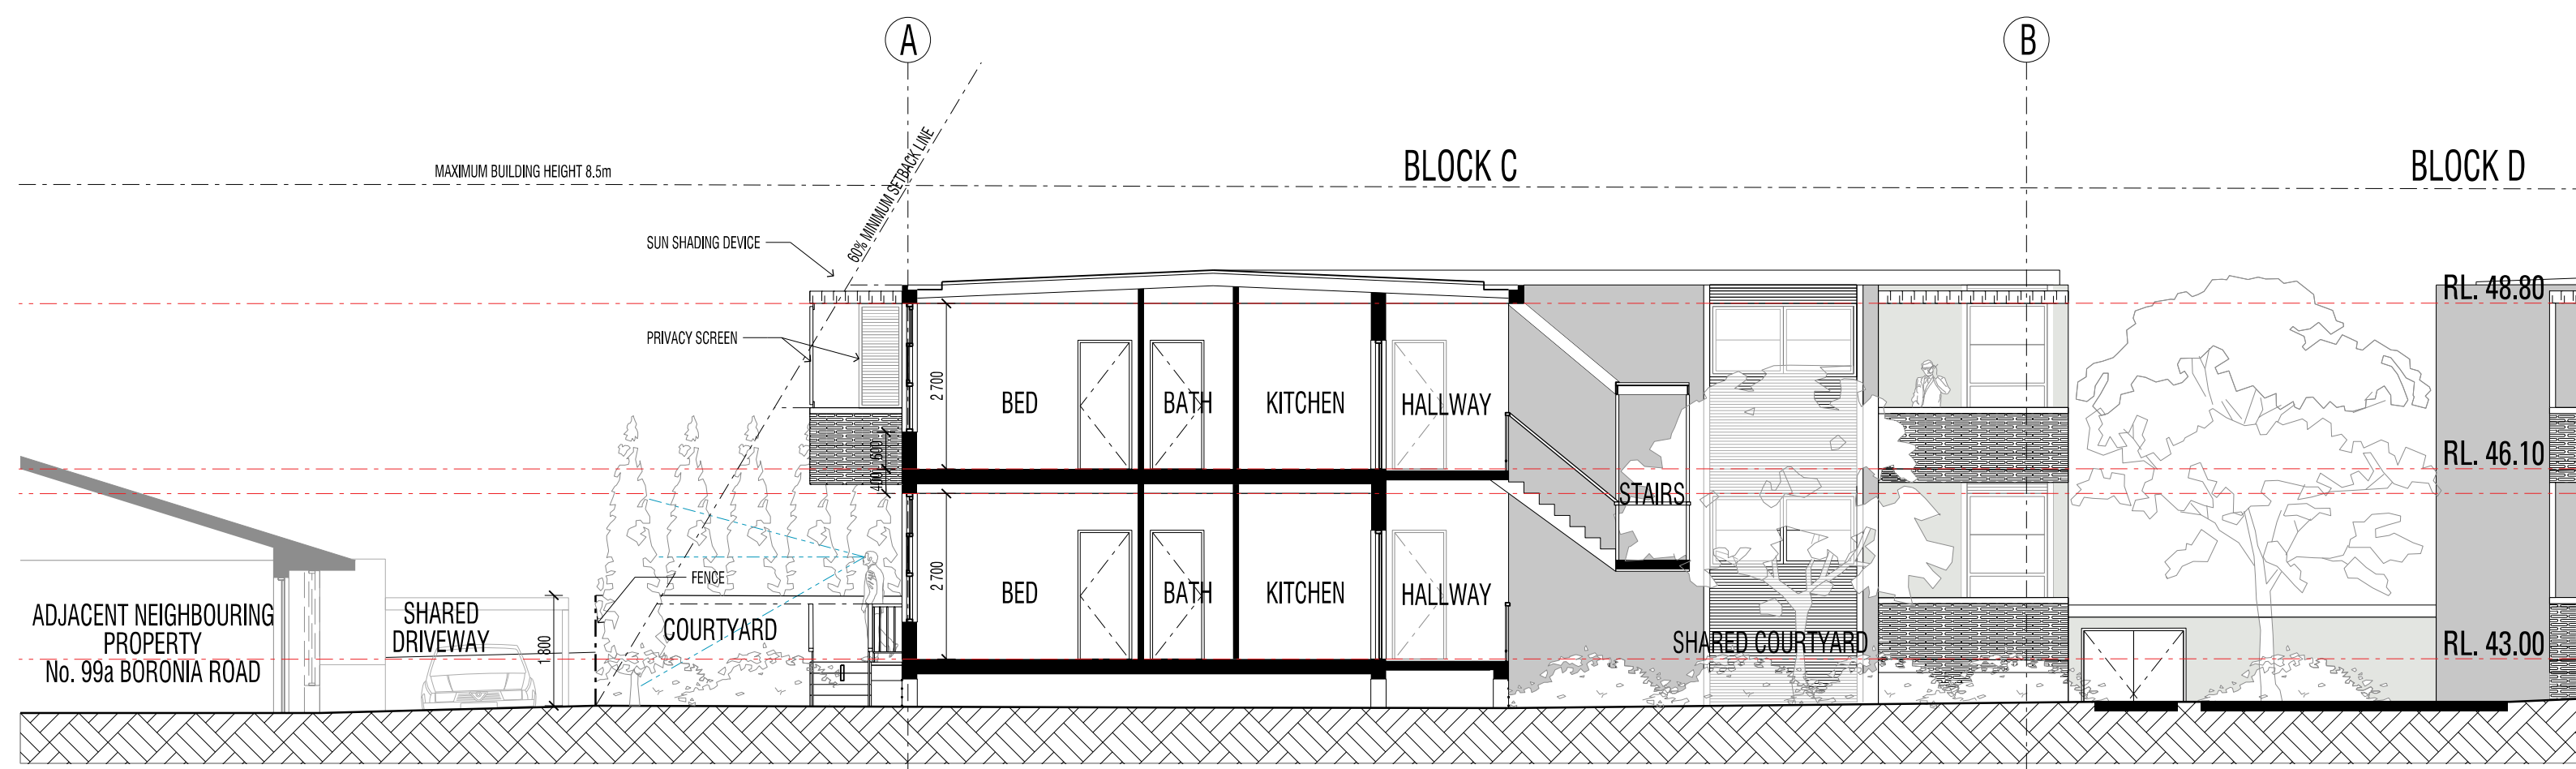


DETAIL SECTION 2 - BLOCK C CENTRAL COURTYARD

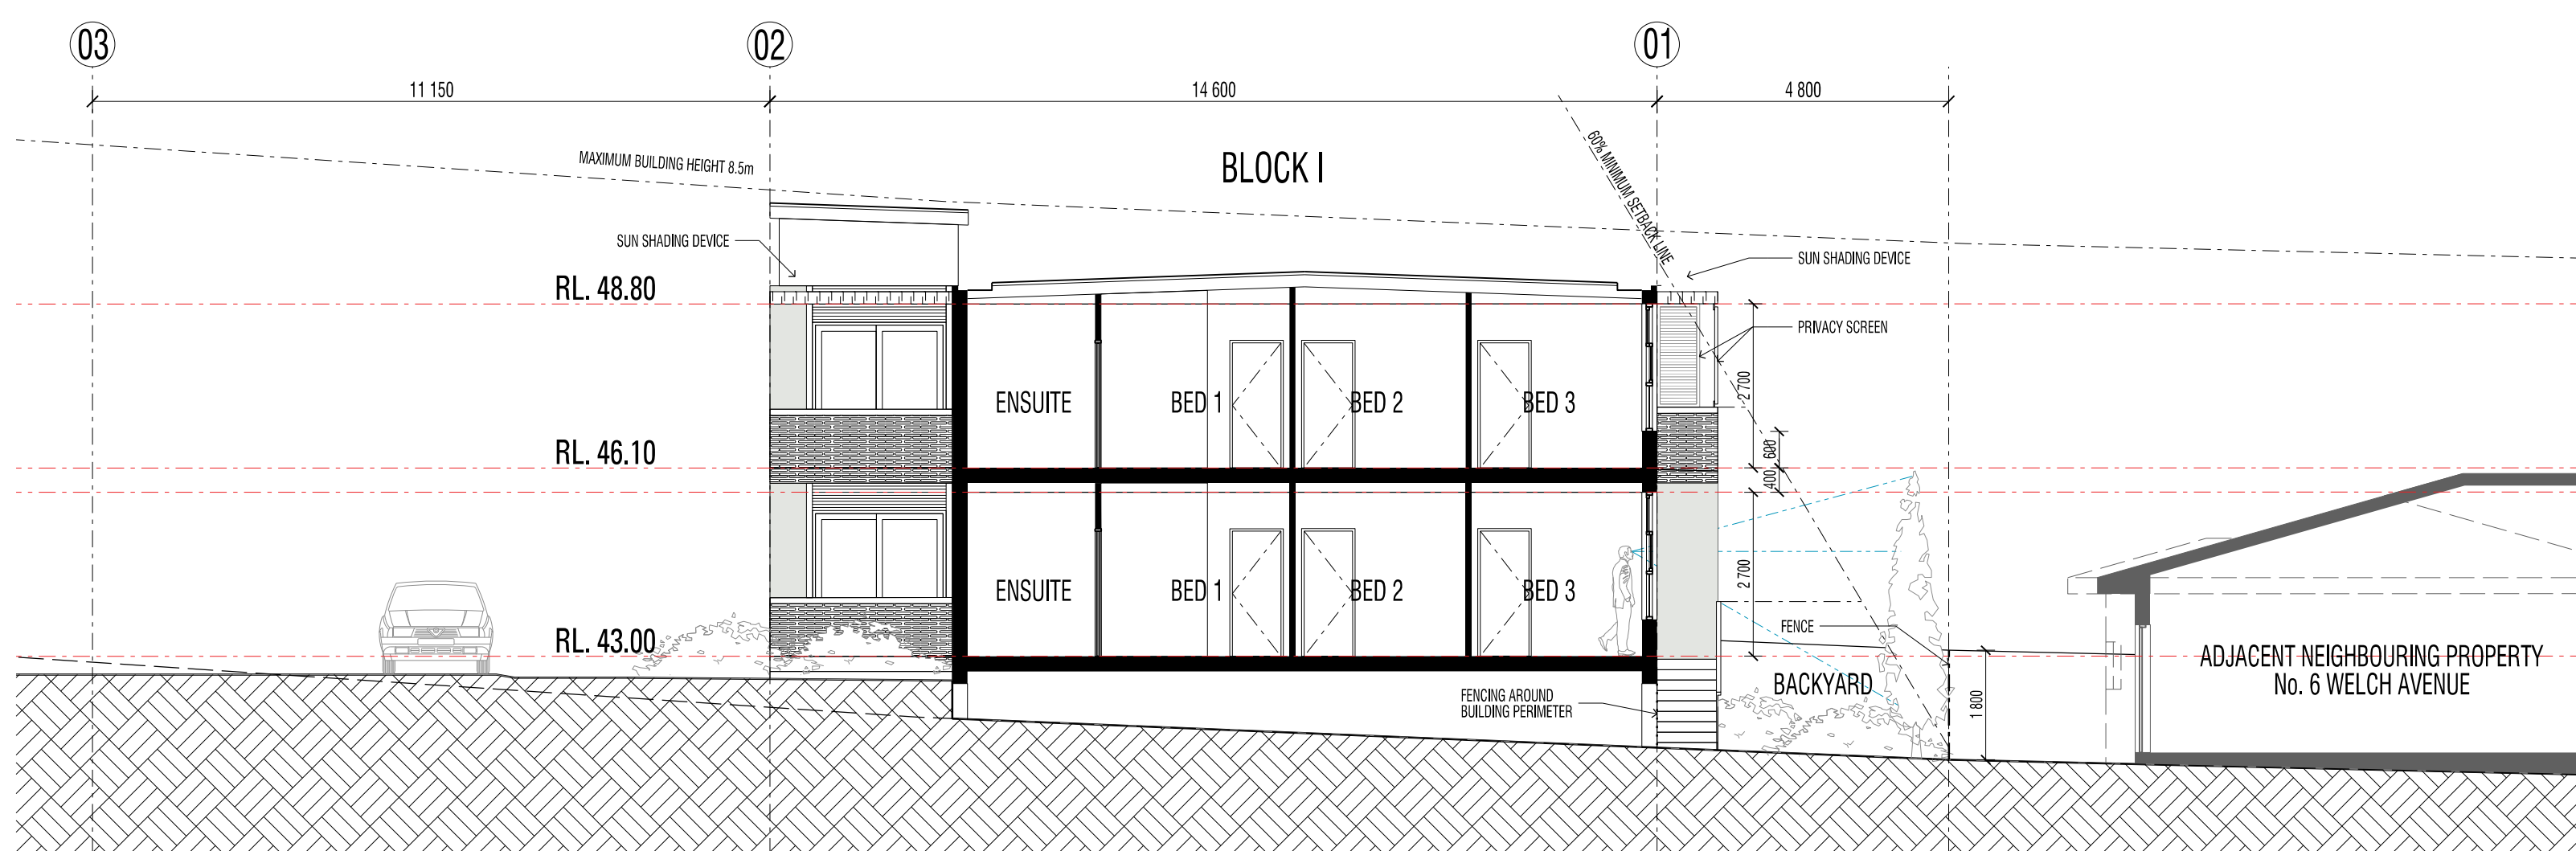


DETAIL SECTION 3 - THROUGH BLOCK I AND ADJOINING PROPERTY

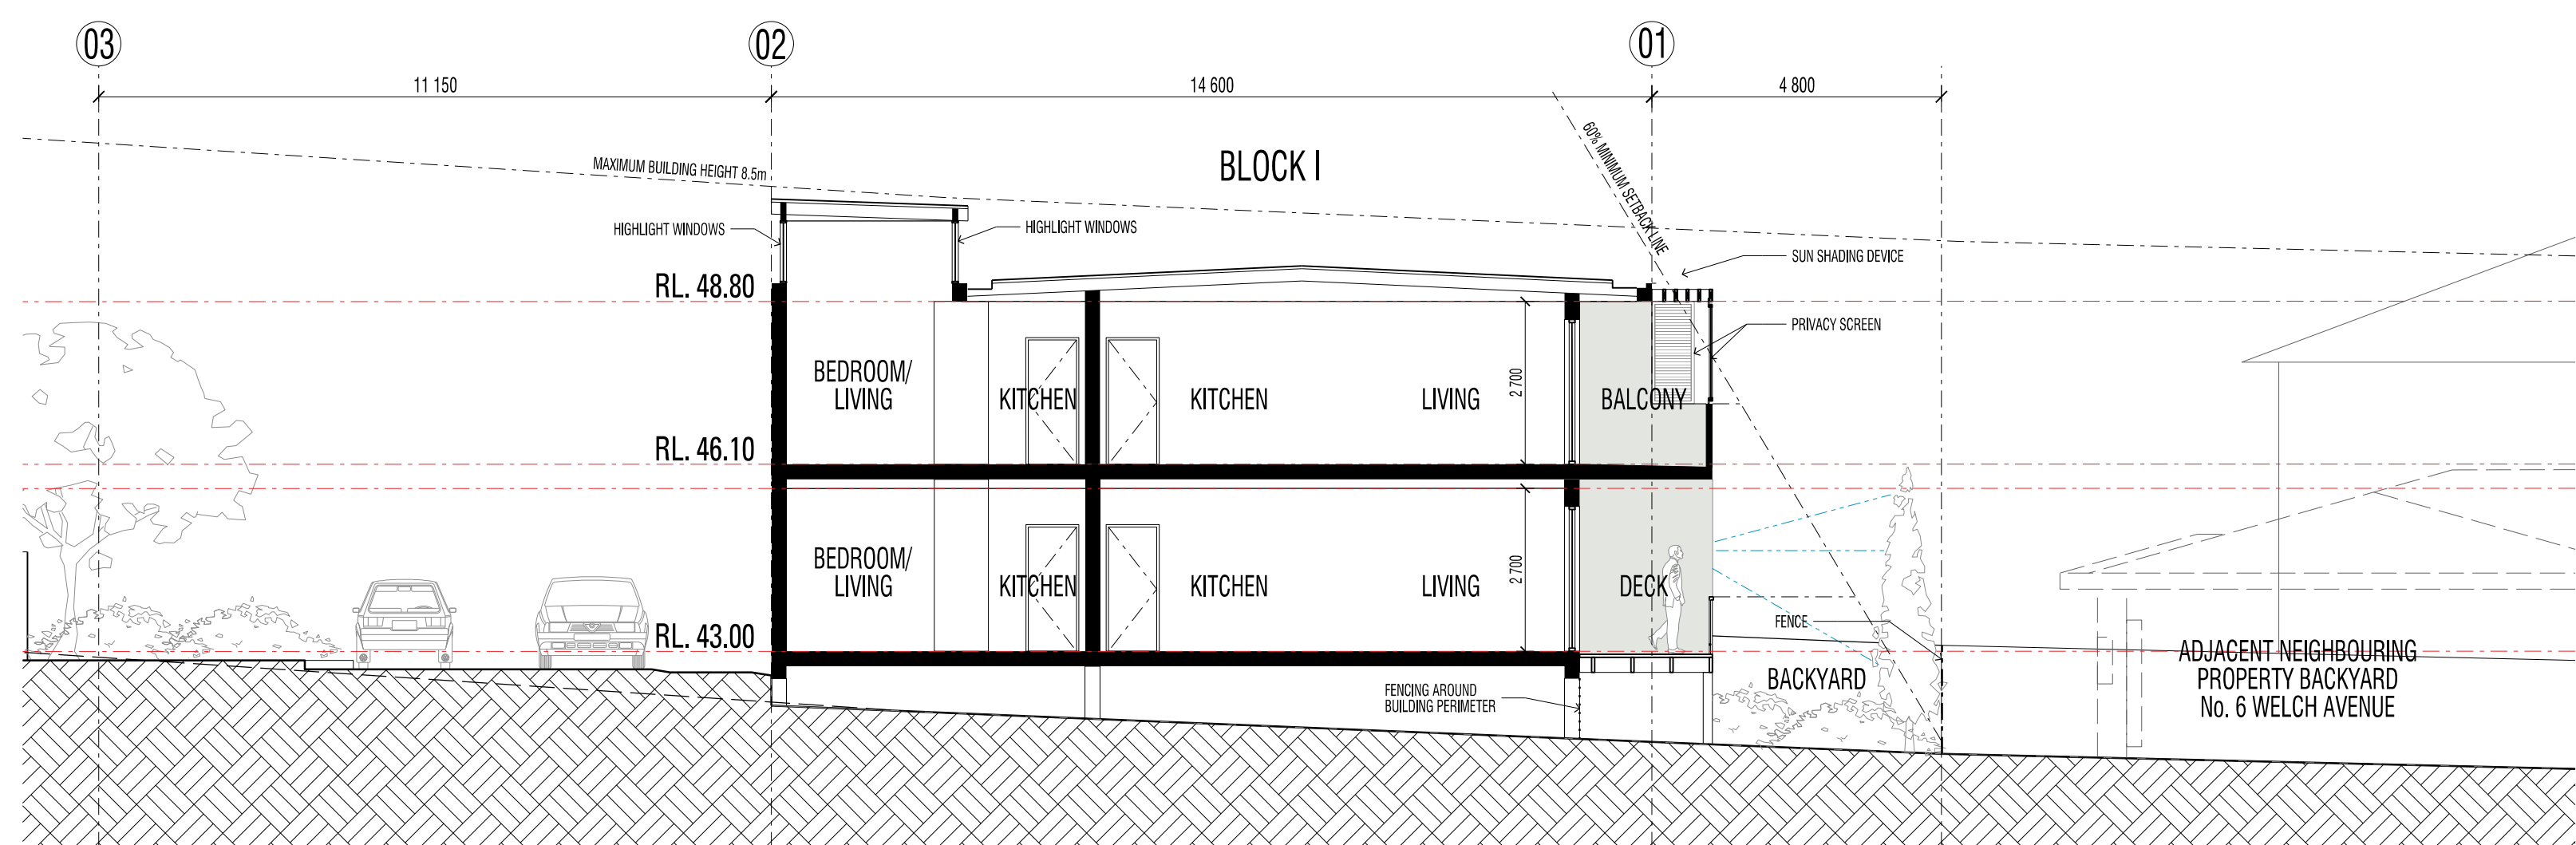

DETAIL SECTION 4 - THROUGH BLOCK I BALCONY, DECK AND ADJOINING PROPERTY BACKYARD

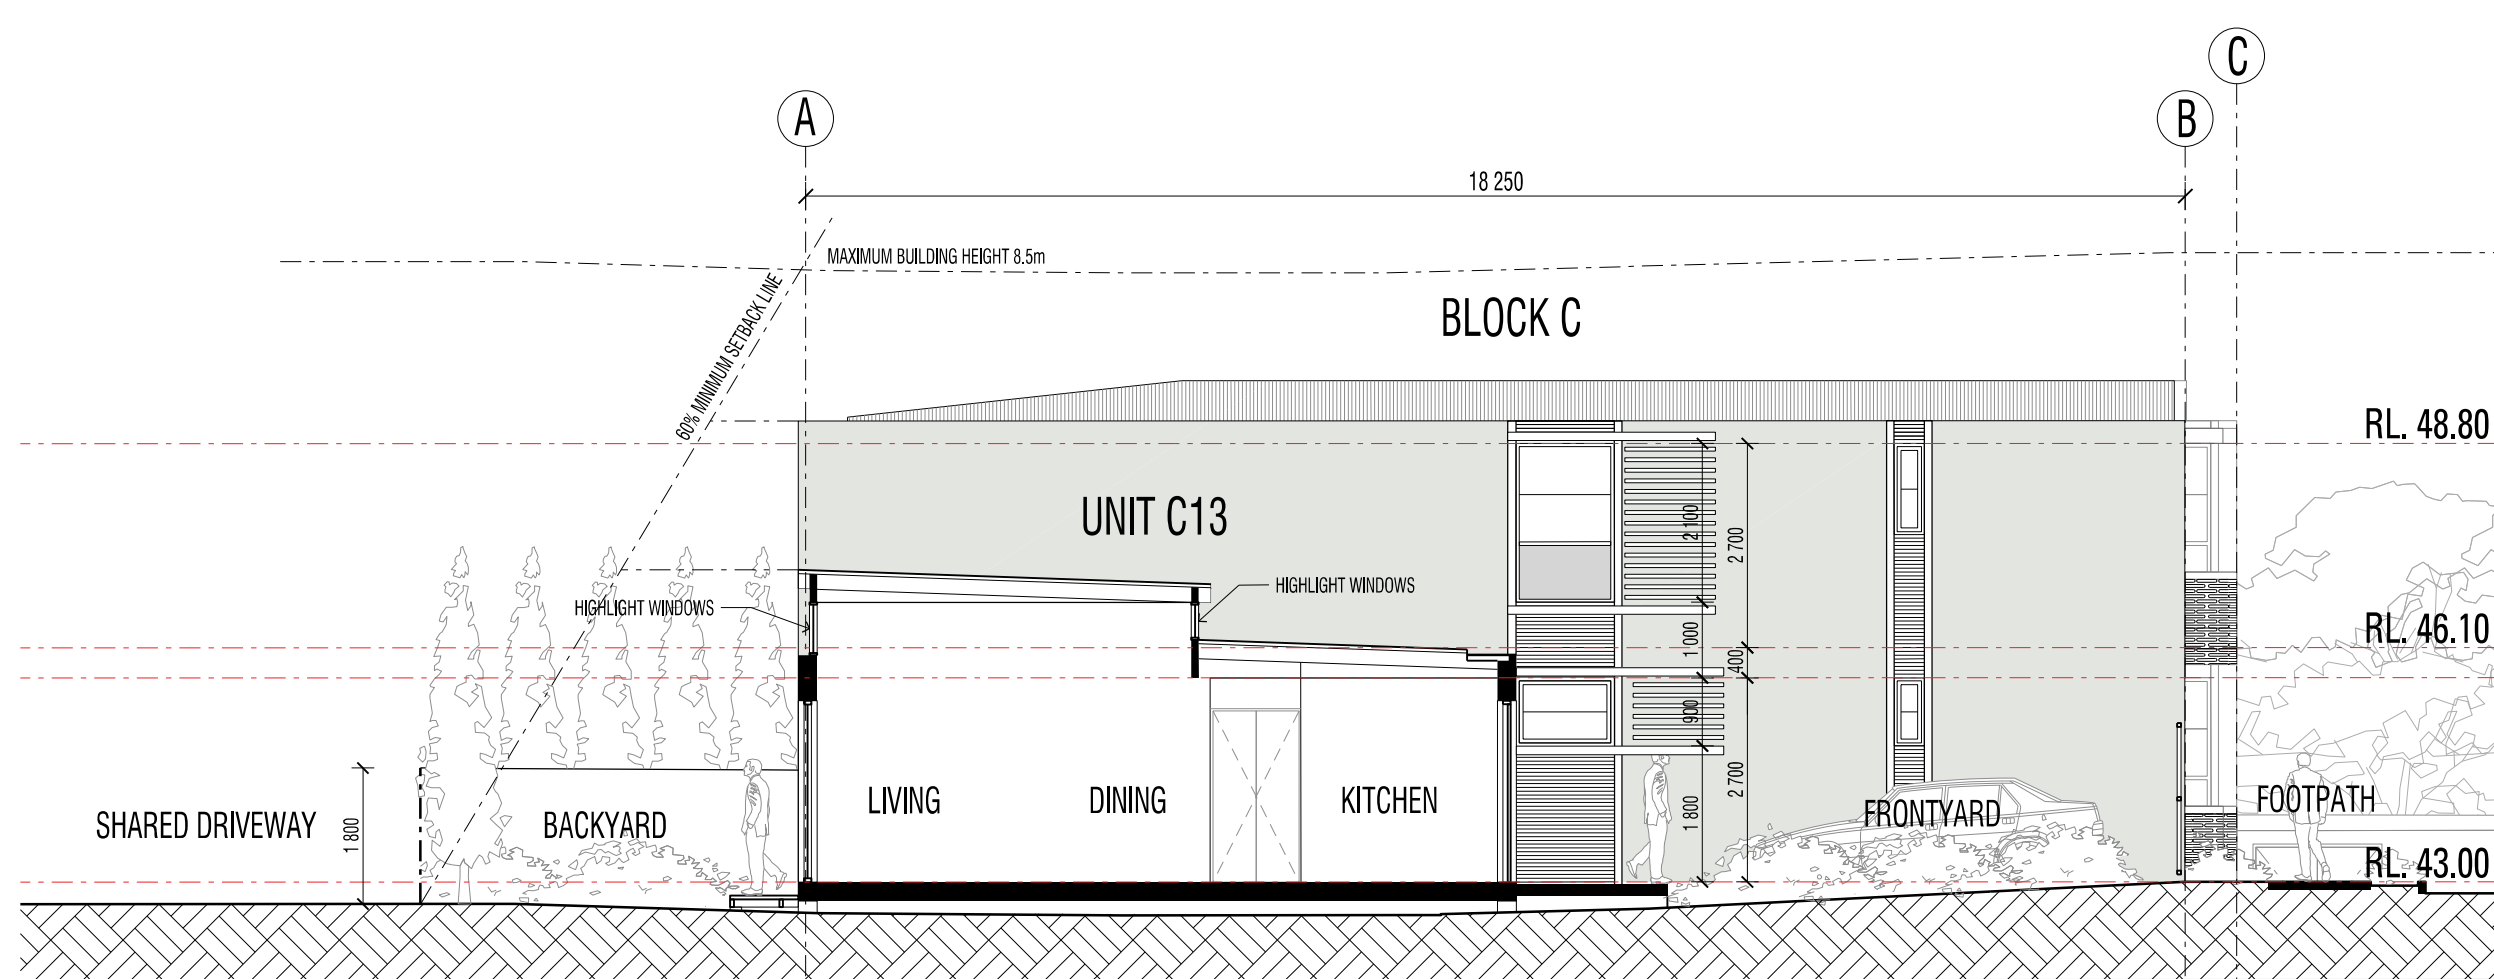


DETAIL SECTION 5 - THROUGH UNIT C13, RELATIONSHIP WITH BLOCK C BEHIND

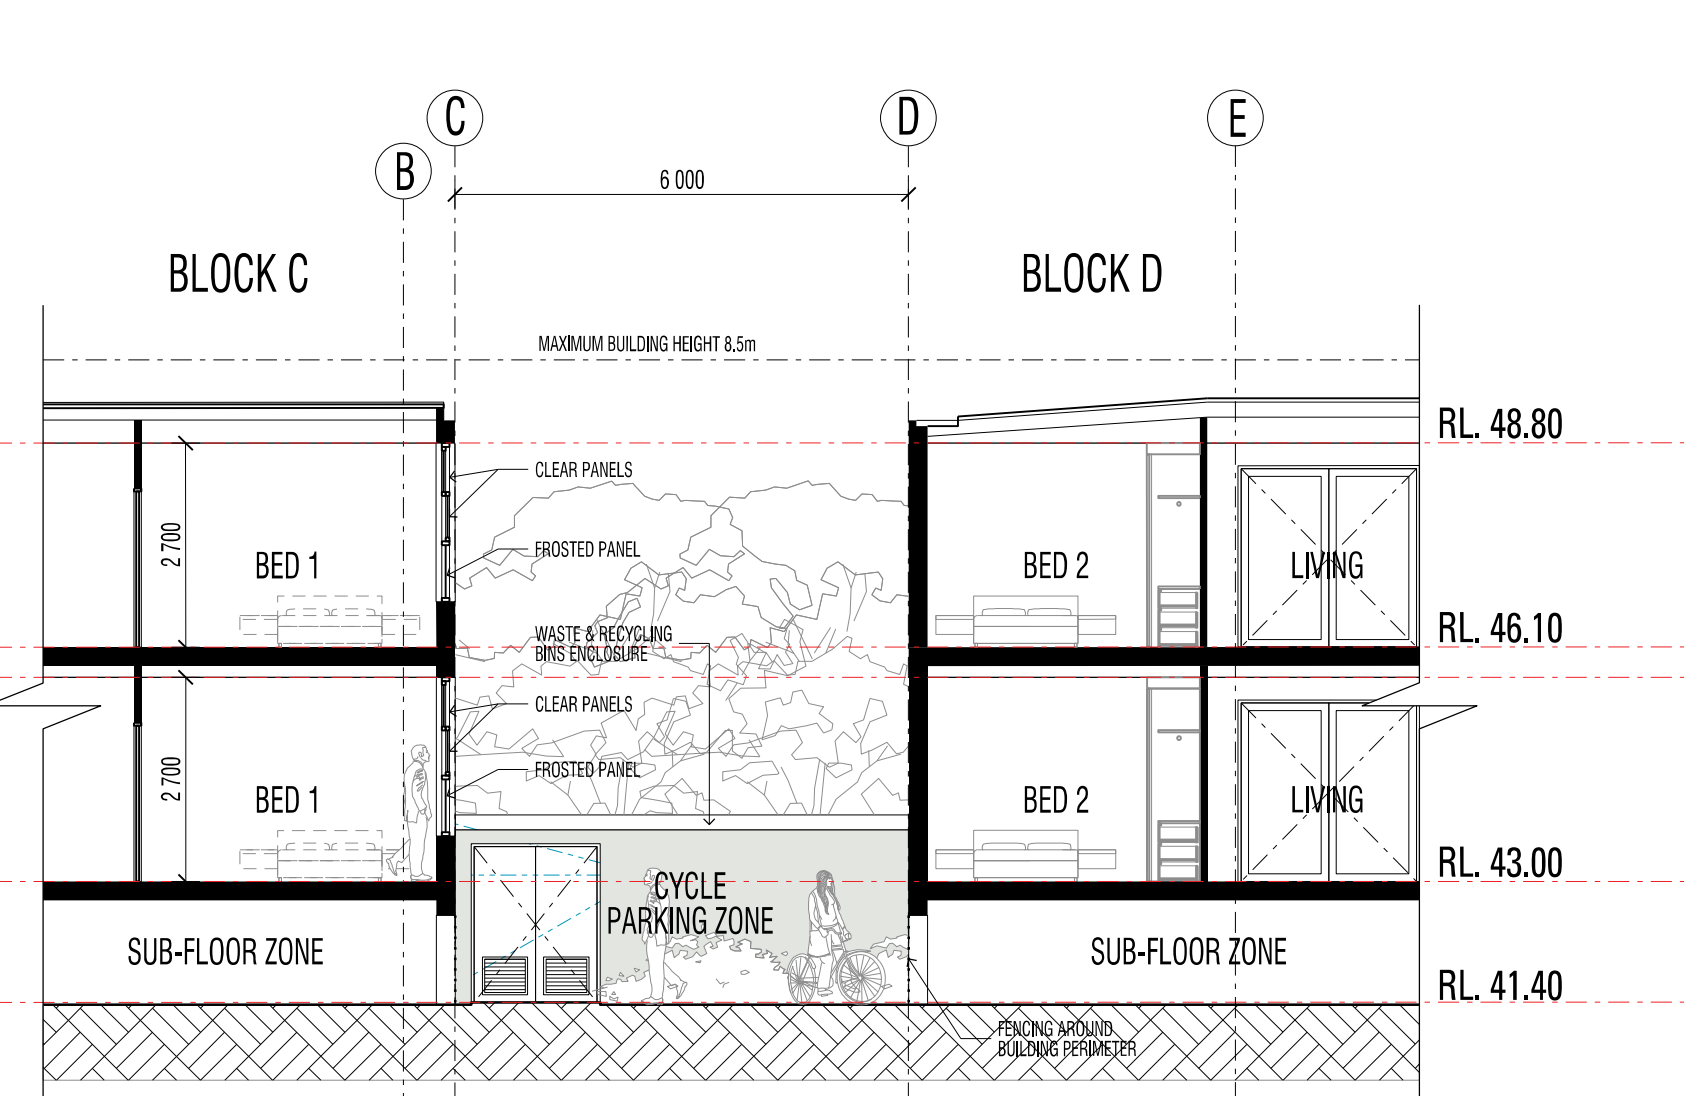

DETAIL SECTION 6 - THROUGH BLOCKS C & D, RELATIONSHIP WITH WASTE ENCLOSURE & CYCLE PARKING

MATERIALS LEGEND

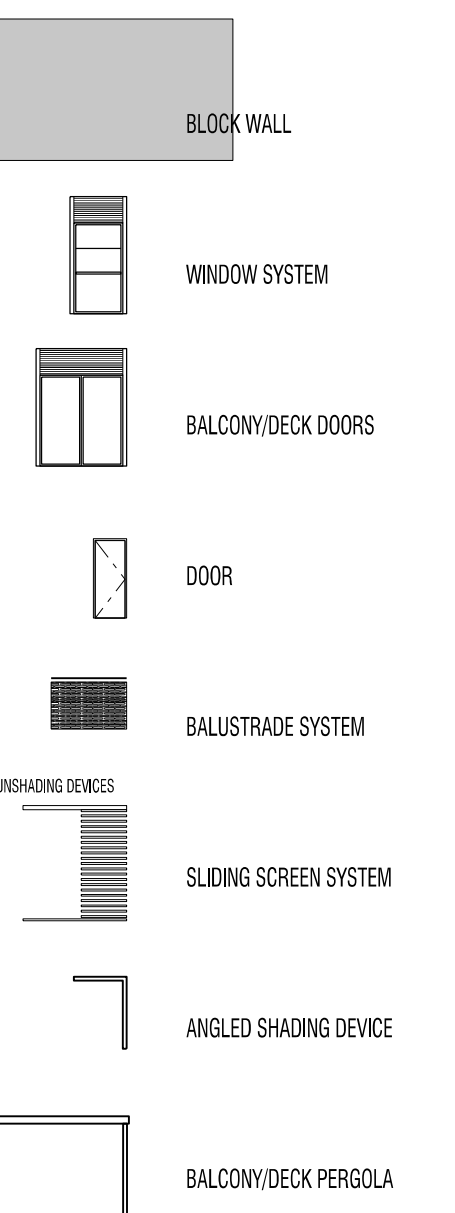


MATERIALS LEGEND



NOTE: GENERAL EXTERIOR PAINT COLOUR IS TO BE LIGHT WHITE COLOUR

BORONIA RD GREENACRE, AFFORDABLE HOUSING DEVELOPMENT
SECTION DETAILS
CLIENT - GPV INVESTMENTS

These designs and plans are the copyright of Mode Design Corp. Pty Ltd and cannot be reproduced without written permission

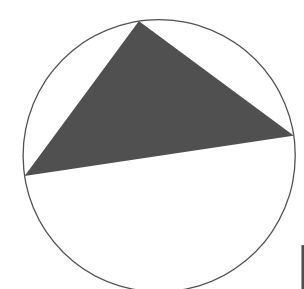

Revisions

Rev 1 28/06/11 Issued to Council

Sydney
Studio 12 Level 5 35 Buckingham St
Surry Hills NSW 2010
Tel +61 2 8396 9500 Fax +61 2 8396 9555
E-mail sydney@modedesign.com.au
Architect R P O'Brien Registration No 7176
Brisbane Sunshine Coast Sydney Darwin

www.modedesign.com.au

PROJECT No: 10339SYD
DATE: 28/06/11
SCALE: 1:100 @ B1
DRAWING No: DD11
REVISION: 01