


SOUTH/ TYLER STREETSCAPE

1:200






1:200

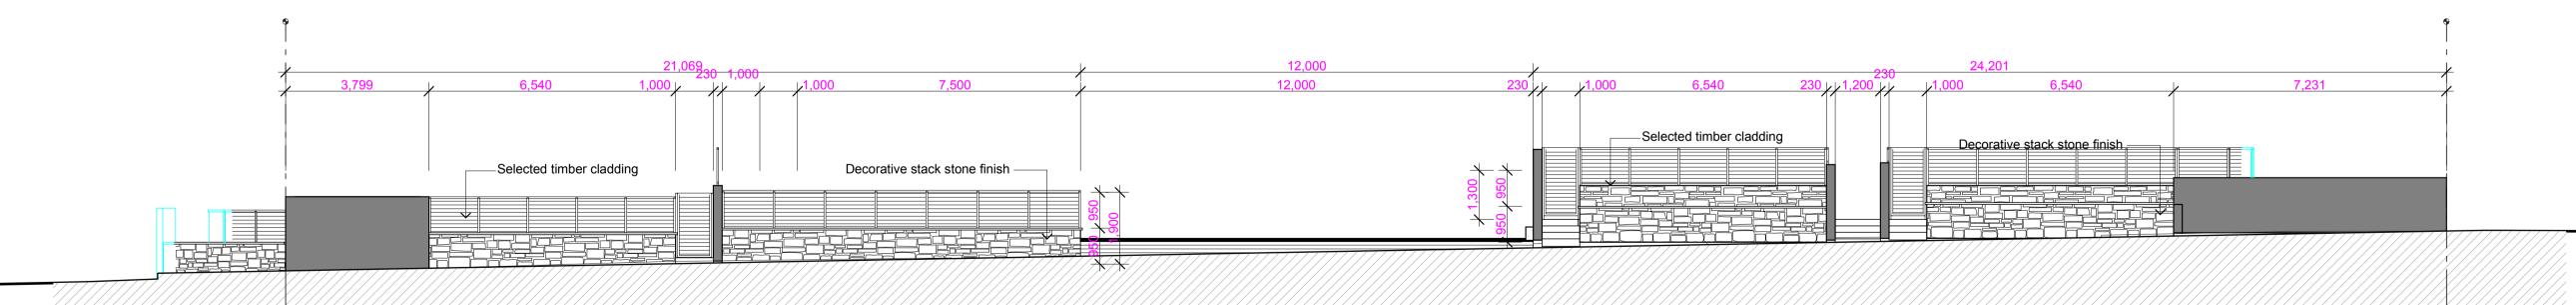

SOUTH FENCE DETAIL



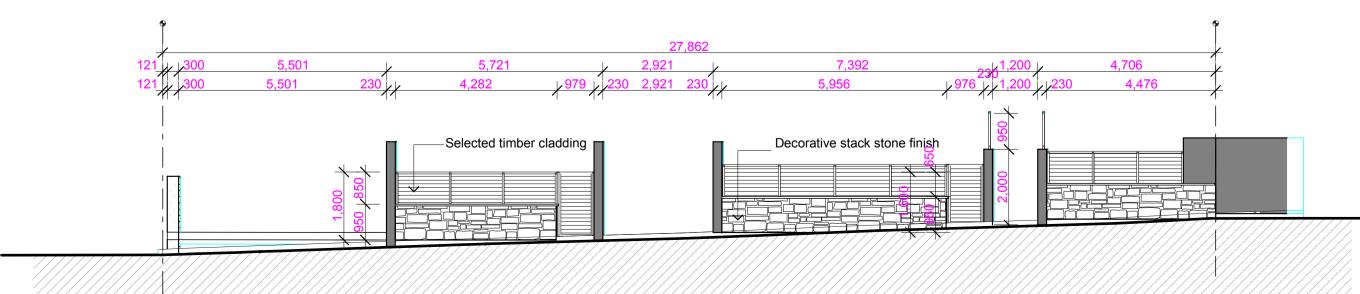

WEST FENCE DETAIL


92.200	
	RÕOF
	FIFTH 000000000000000000000000000000000000
PROPOSED FUTURE DEVELOPMENT ZONED COMMERCIAL FOR 6 STOREYS No. 22 TYLER ST CAMPBELLTOWN	
	78.800 SECOND
	75.800
	72,800 7/7/7/7/7/7/7/7/7/7/7/7/7/7/7/7/7/7/7
	Seccipito (*

issue J: Amended plans as per council request	10/06/2011
issue I: Amended as per councils engineers request	10/05/2011
issue h: Amended as per councils engineers request	05/04/2011
issue g: Issued to Council for D.A approval	23/02/2011
issue f: Plans amended as per stormwater consultant	18/02/2011
issue e: issue to consultant for engagement	01/02/2011
issue d: issue to consultant for quotes	10/01/2011
issue c: prelodgment with CCC	03/12/2010
issue b: floorplan layouts	01/12/2010
issue a: concept sketch / yield studies	23/11/2010

16 Dunlop Street North Parramatta nsw 2151 ph: +61 2 9630 9911 fax: +61 2 9630 9922 mob: 0431 111 777 admin@designcorp.com.au www.designcorp.com.au

project Proposed 71 UNIT RESIDENTIAL FLAT BUILDING

	@ 12-	20 T	YLER ST	FREET, CAMP	BELLTOV	/N			
client .	TRINITY CONSTRUCTIONS								
drawn:	M.P.	scale:	as shown	as shown scale:	Council	J08			
checked	P.V., : J.E.	date:	2010	ref: 2010-167	ccc				

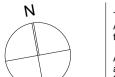

designco

This document is COPYRIGHT and the property of DESIGNCORP AUSTRALIA PTY LTD. It is not to be retained, copied or used without the prior written permission of the author.

All dimensions must be checked on-site prior to the commencement of any works. Any discrepancies are to be brought to the attention of DESIGNCORPAUSTRALIA PTY LTD