


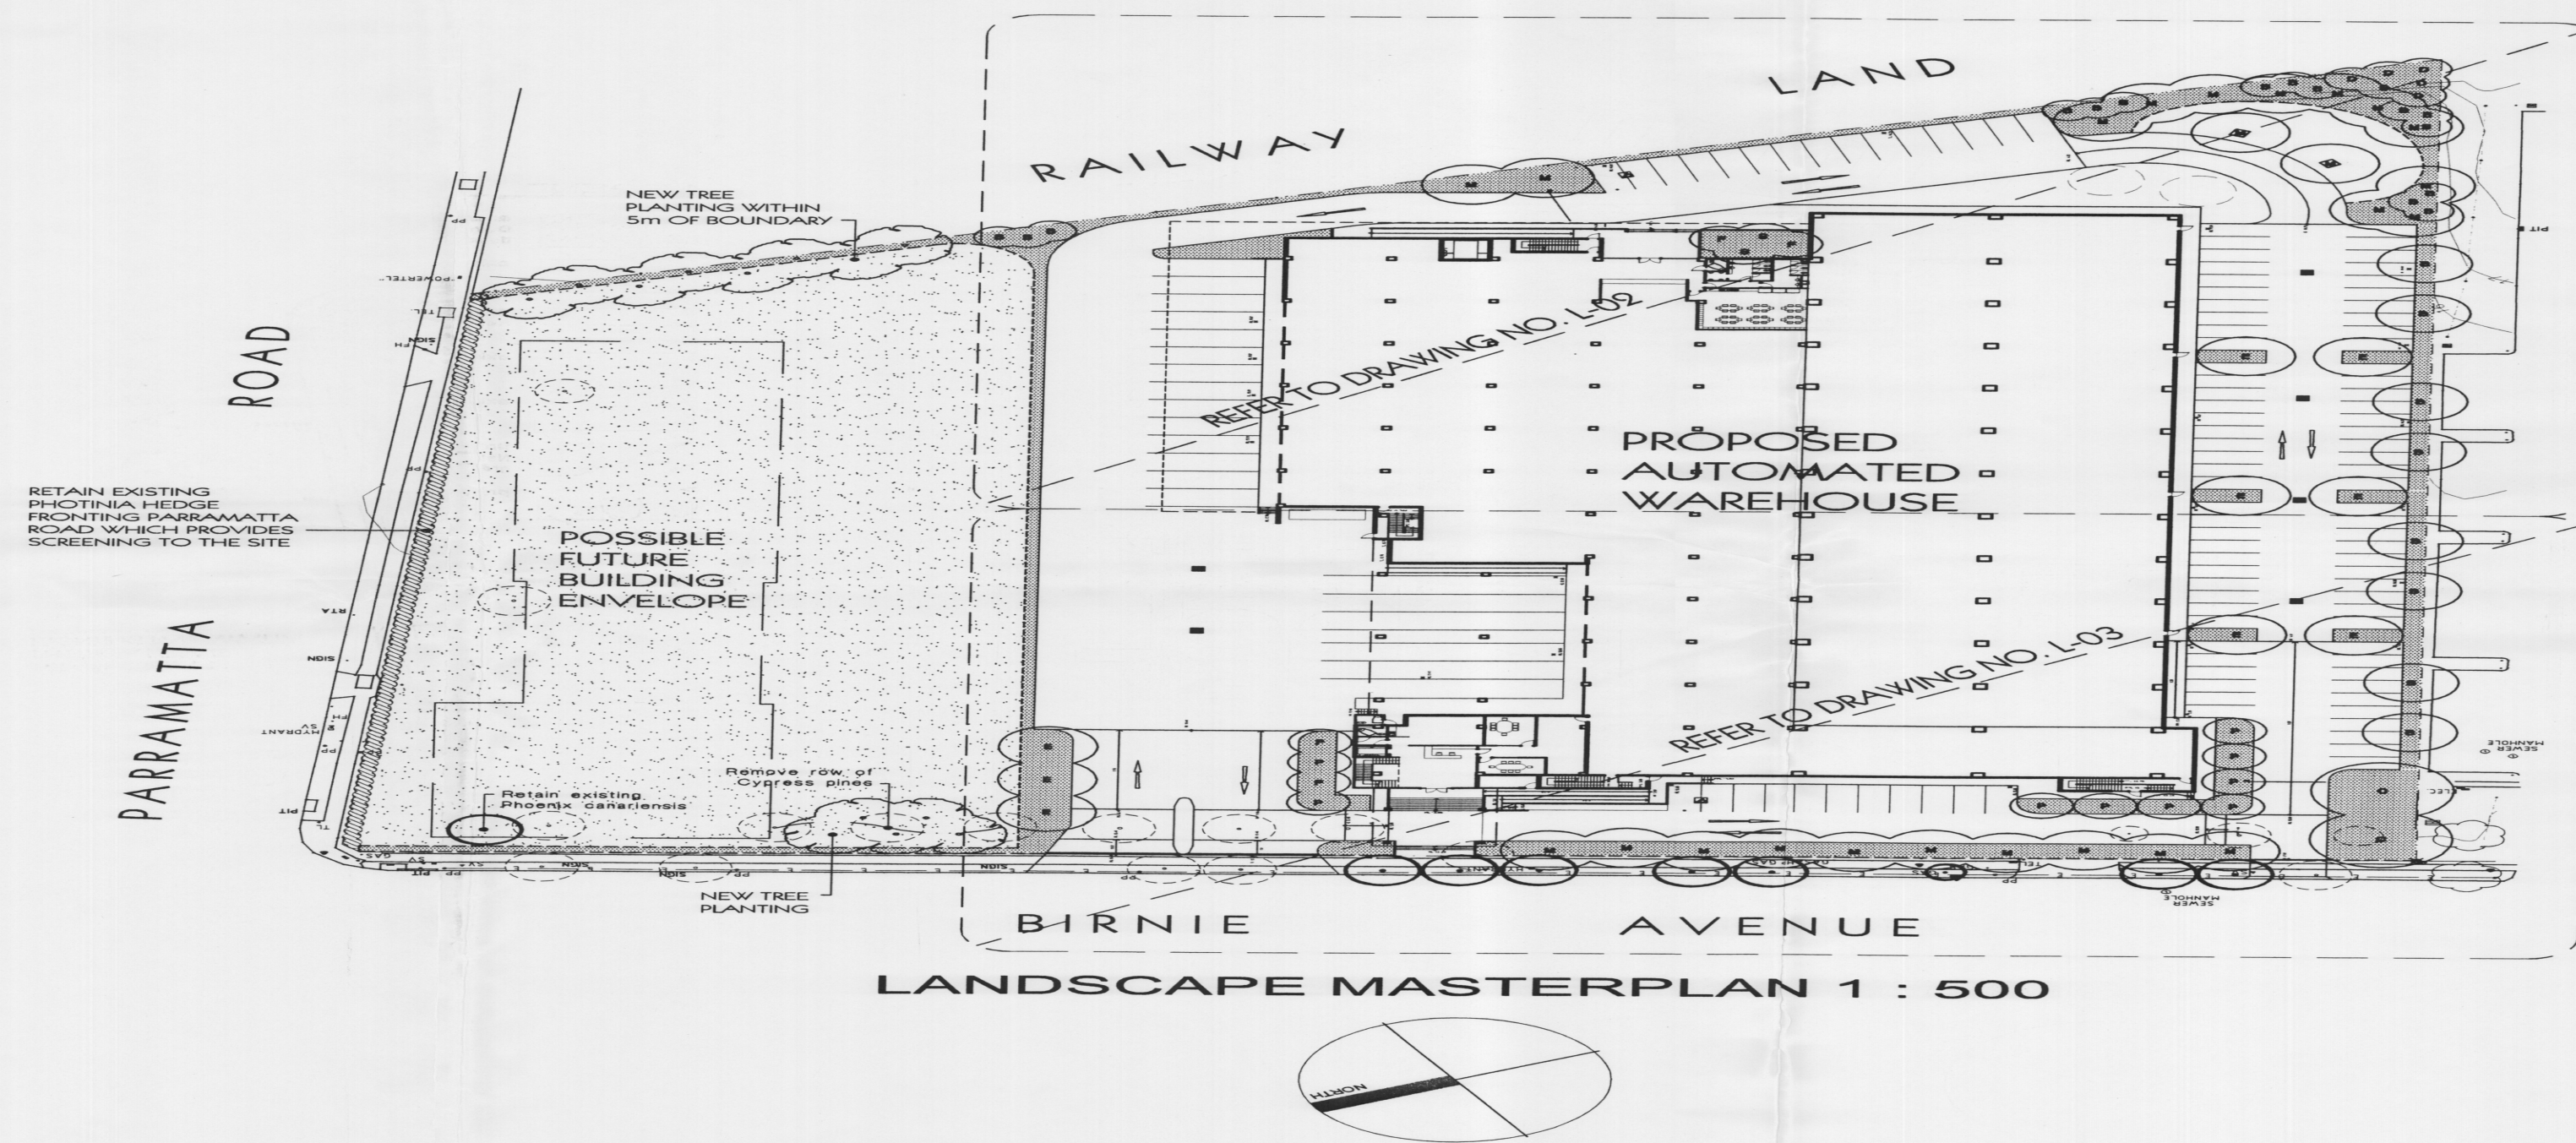

LANDSCAPE MASTERPLAN 1 : 500

- LEGEND**
- area to be turfed
Demolish and remove all hardstand areas, concrete slabs from demolished buildings etc and lay new turf over the entire area.
 - existing hedge to be retained
 - concrete garden edging
Refer to detail
 - existing trees to be retained
 - existing trees to be removed
 - proposed new garden beds
New garden beds to be mass planted with trees, shrubs and groundcovers
 - proposed new tree planting

DATE	AMENDMENT	ISSUE
24/02/11		A

LANDSCAPE ARCHITECTS
PROPOSED INDUSTRIAL DEVELOPMENT
LIDCOMBE
 No. 14 Parramatta Road.
 Parramatta, NSW 2150
 Tel: (02) 9639 7711
 Fax: (02) 9639 7712
 Email: info@lpa.com.au
 Website: www.lpa.com.au

Client:
 Golden Thinking Ltd

Drawing Title:
LANDSCAPE MASTER PLAN

Task:	DA	Date:	24/02/11	Issue No:	A
Rev:	01	Scale:	1:500 @ A1	Drawn:	HK
Checked:	RE	Project No:	29218	Drawing No:	L-01/3