


SUGGESTED AREA
TO BE DELETED

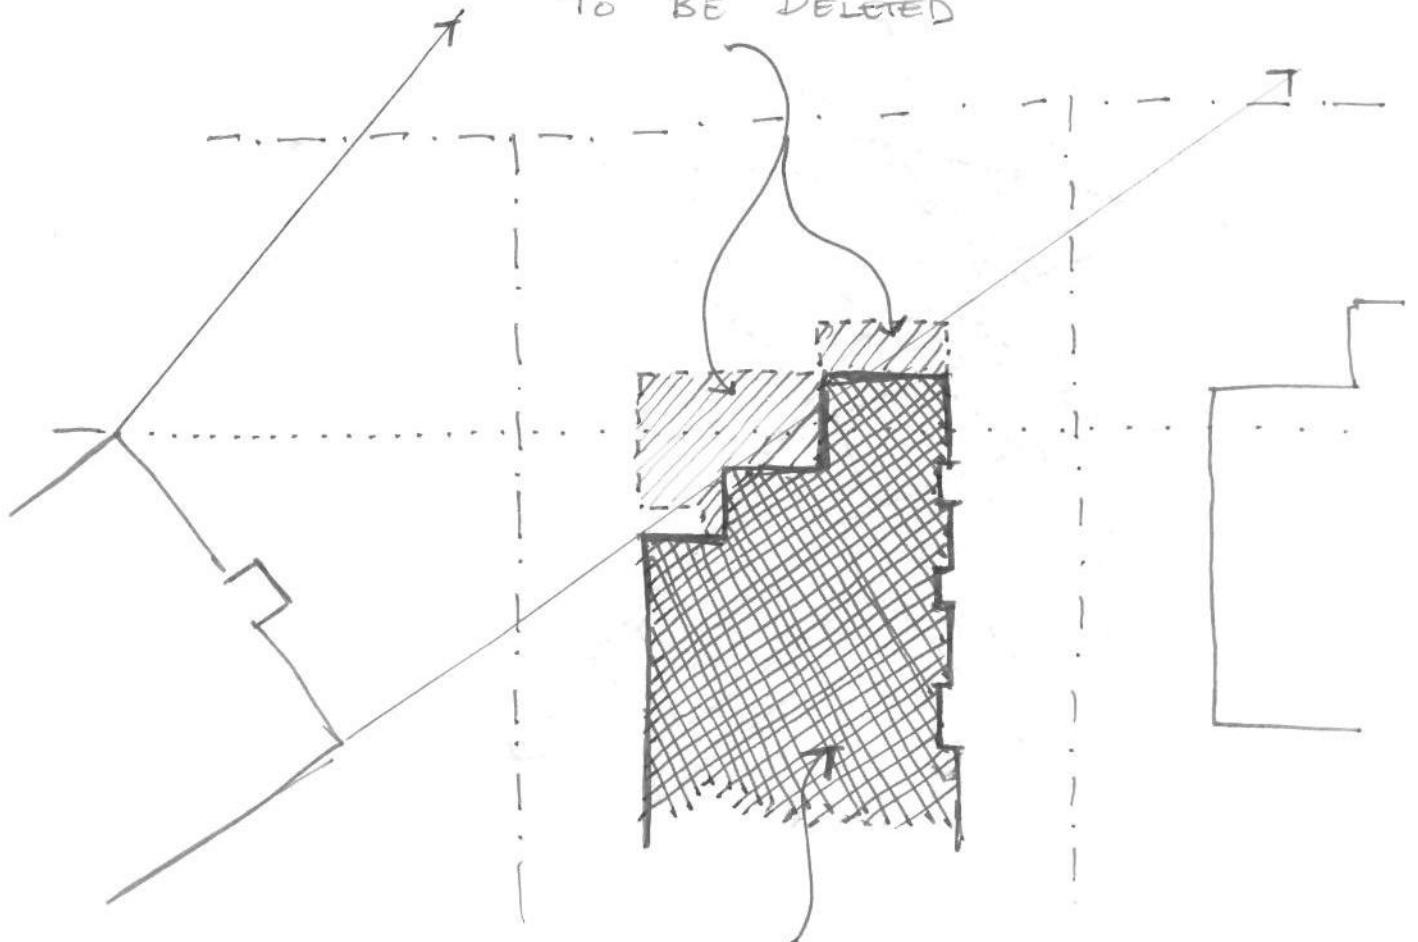

APPROPRIATE
FOOTPRINT. TO
ACCOMMODATE
VIEW CORRIDOR

SUGGESTED MODIFIED FOOTPRINT.