
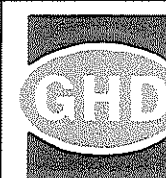
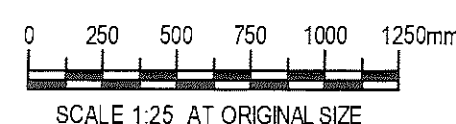


- NOTES:
- DIMENSIONS ARE IN MILLIMETRES.
 - DESIGN LOAD: AS 1170.1-2002.
 - DESIGN LIFE: 50 YEARS.
 - FLOOD LOAD IS NOT CONSIDERED IN THIS DESIGN.
 - EXISTING PIER'S INFORMATION IS FROM AS BUILT DRAWING: KY257-23, AND IT IS ASSUMED TO HAVE ENOUGH SUPPORT CAPACITY. [400kN COMPRESSION].
 - ALL LEVELS ARE APPROXIMATE, AND DERIVED FROM THE EXISTING BRIDGE DESIGN DRAWINGS.

PRELIMINARY

A ISSUED FOR DA APPROVAL			
No	Revision	Note: * indicates signatures on original issue of drawing or last revision of drawing	
1			
2			
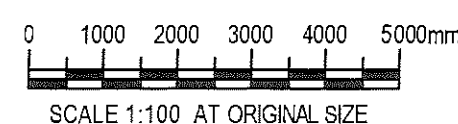

CLIENTS | PEOPLE | PERFORMANCE

Level 15, 133 Castlereagh Street, Sydney NSW 2000 Australia
T 61 2 9239 7100 F 61 2 9239 7199
E sydmak@ghd.com W www.ghd.com

DO NOT SCALE

Conditions of Use.
This document may only be used by GHD's client (and any other person who GHD has agreed can use this document) for the purpose for which it was prepared and must not be used by any other person or for any other purpose.

Drawn T.KING

Drafting Check

Approved (Project Director)

Date

Scale AS SHOWN

Designer P.YI

Design Check

Client

Project

Title

Original Size

KILLARA GOLF CLUB
PROPOSED MAJOR WORKS
BRIDGE REPLACEMENT DESIGN

A1

Drawing No: 21-19814-S003

Rev: A


RECEIVED
1 APR 2011

KILLARA GOLF CLUB



ENLARGEMENT OF HONEY SUCKLE CREEK DAM STORAGE

21-19814

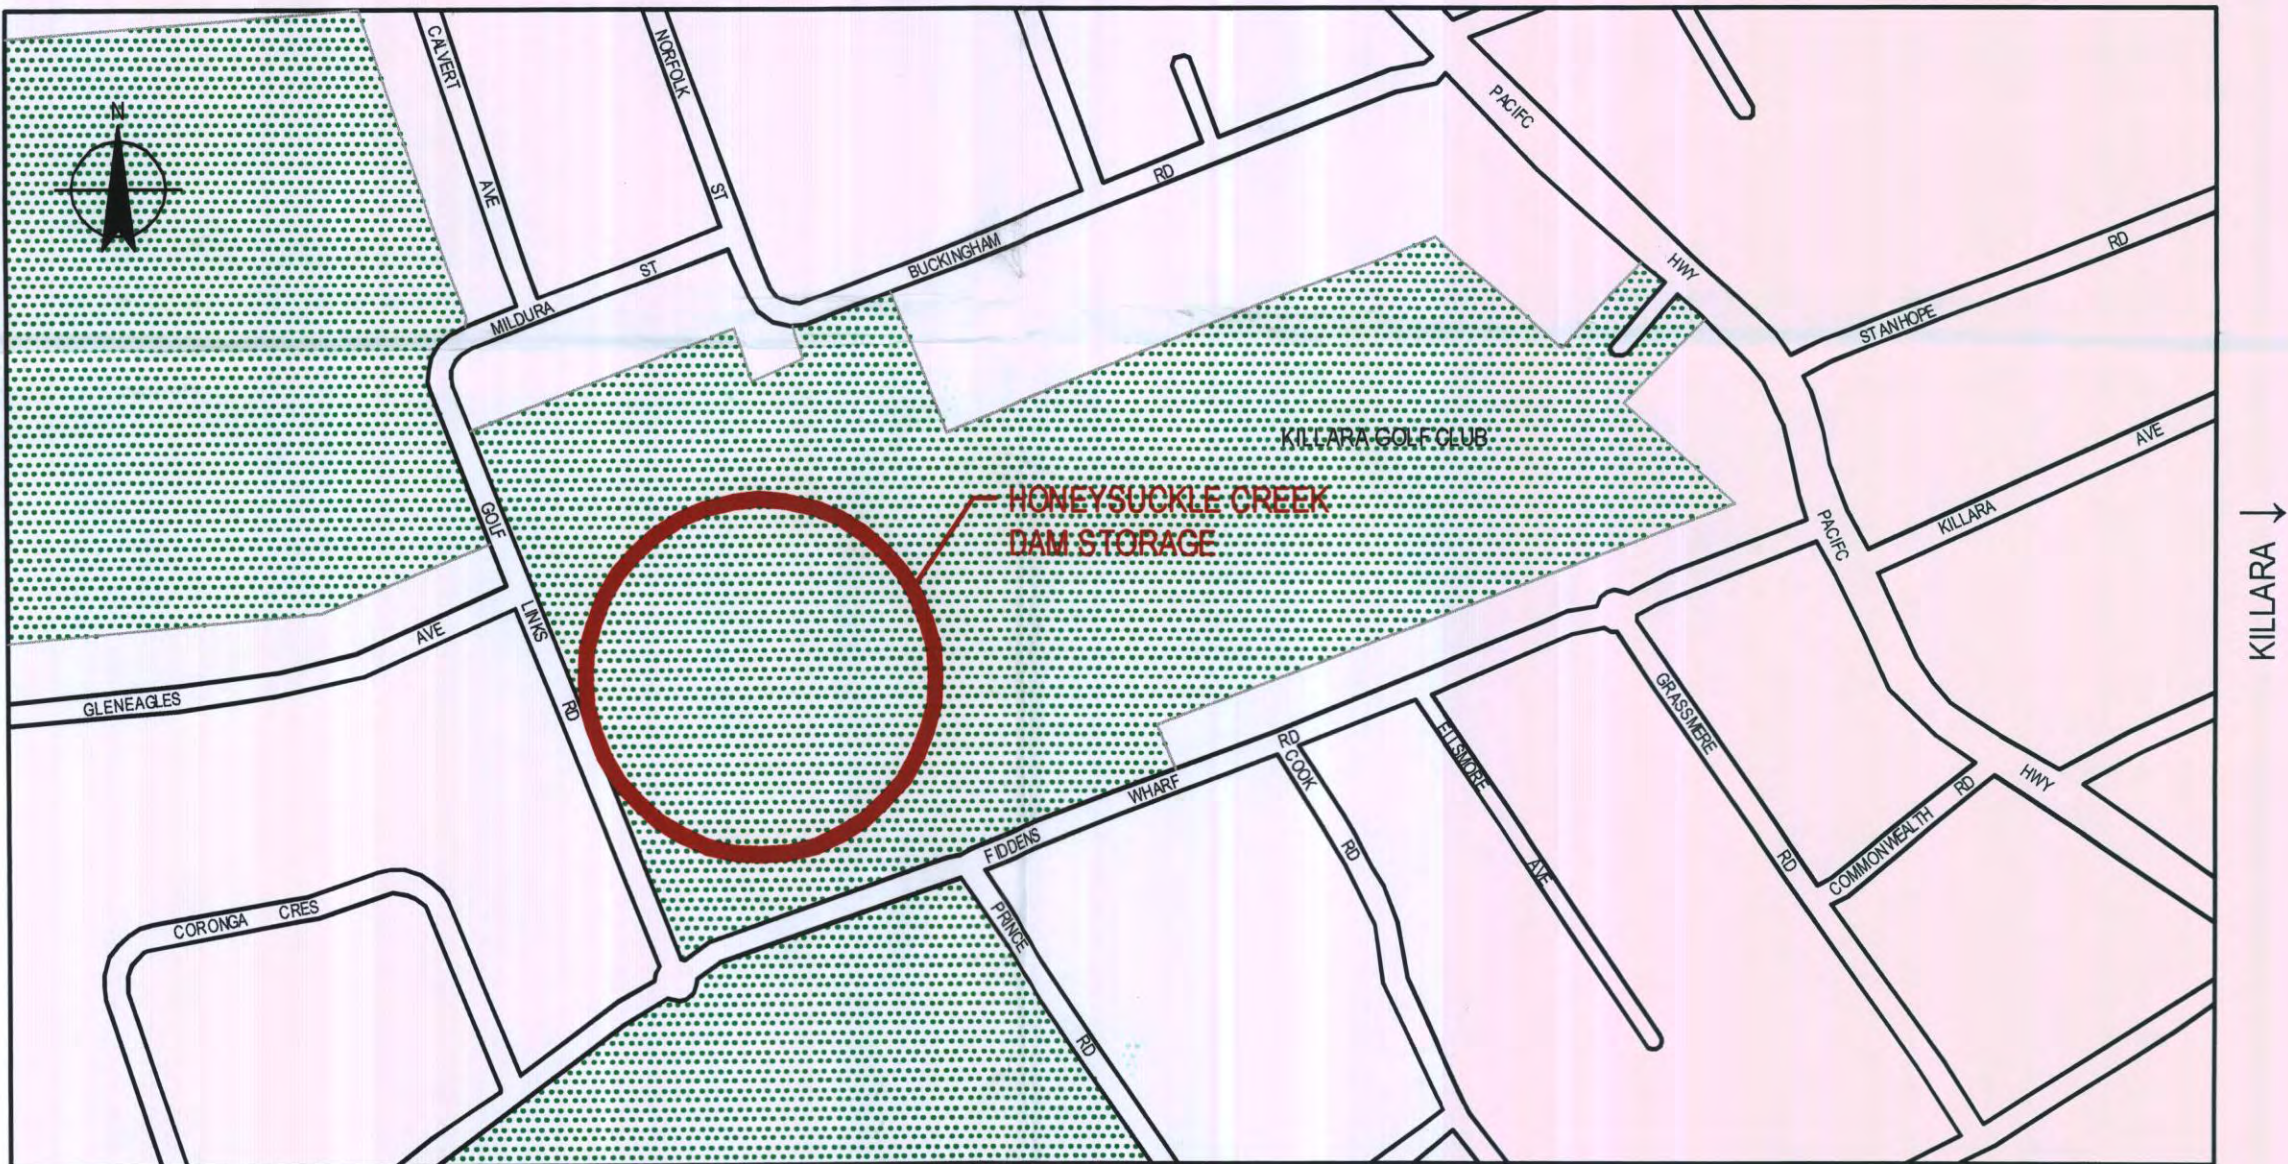


LOCALITY PLAN

DRAWING LIST

DRG No.	DRAWING TITLE
21-19814-C000	TITLE SHEET
21-19814-C001	LAYOUT PLAN
21-19814-C002	LONG SECTION
21-19814-C003	CROSS SECTION - CHAINAGE 005.000 TO 035.000
21-19814-C004	CROSS SECTION - CHAINAGE 040.000 TO 070.000
21-19814-C005	CROSS SECTION - CHAINAGE 080.000 TO 110.000
21-19814-C006	CROSS SECTION - CHAINAGE 120.000 TO 125.000

ISSUED FOR APPROVAL

						CLIENTS PEOPLE PERFORMANCE		DO NOT SCALE		Drawn V. GUNAY	Designer N. HARANDI	Client KILLARA GOLF CLUB
								Conditions of Use.		Drafting Check V. NGUYEN	Design Check P. BALLANTINE	Project ENLARGEMENT OF HONEY SUCKLE CREEK DAM STORAGE
								This document may only be used by GHD's client (and any other person who GHD has agreed can use this document) for the purpose for which it was prepared and must not be used by any other person or for any other purpose.		Approved (Project Director) Date		Title TITLE SHEET
										Scale AS SHOWN	This Drawing must not be used for Construction unless signed as Approved	Original Size A1
A ISSUED FOR APPROVAL				VG	NH*	PB*	03/03/11					Drawing No: 21-19814-C000
No	Revision	Note: * indicates signatures on original issue of drawing or last revision of drawing		Drawn	Job Manager	Project Director	Date					Rev: A

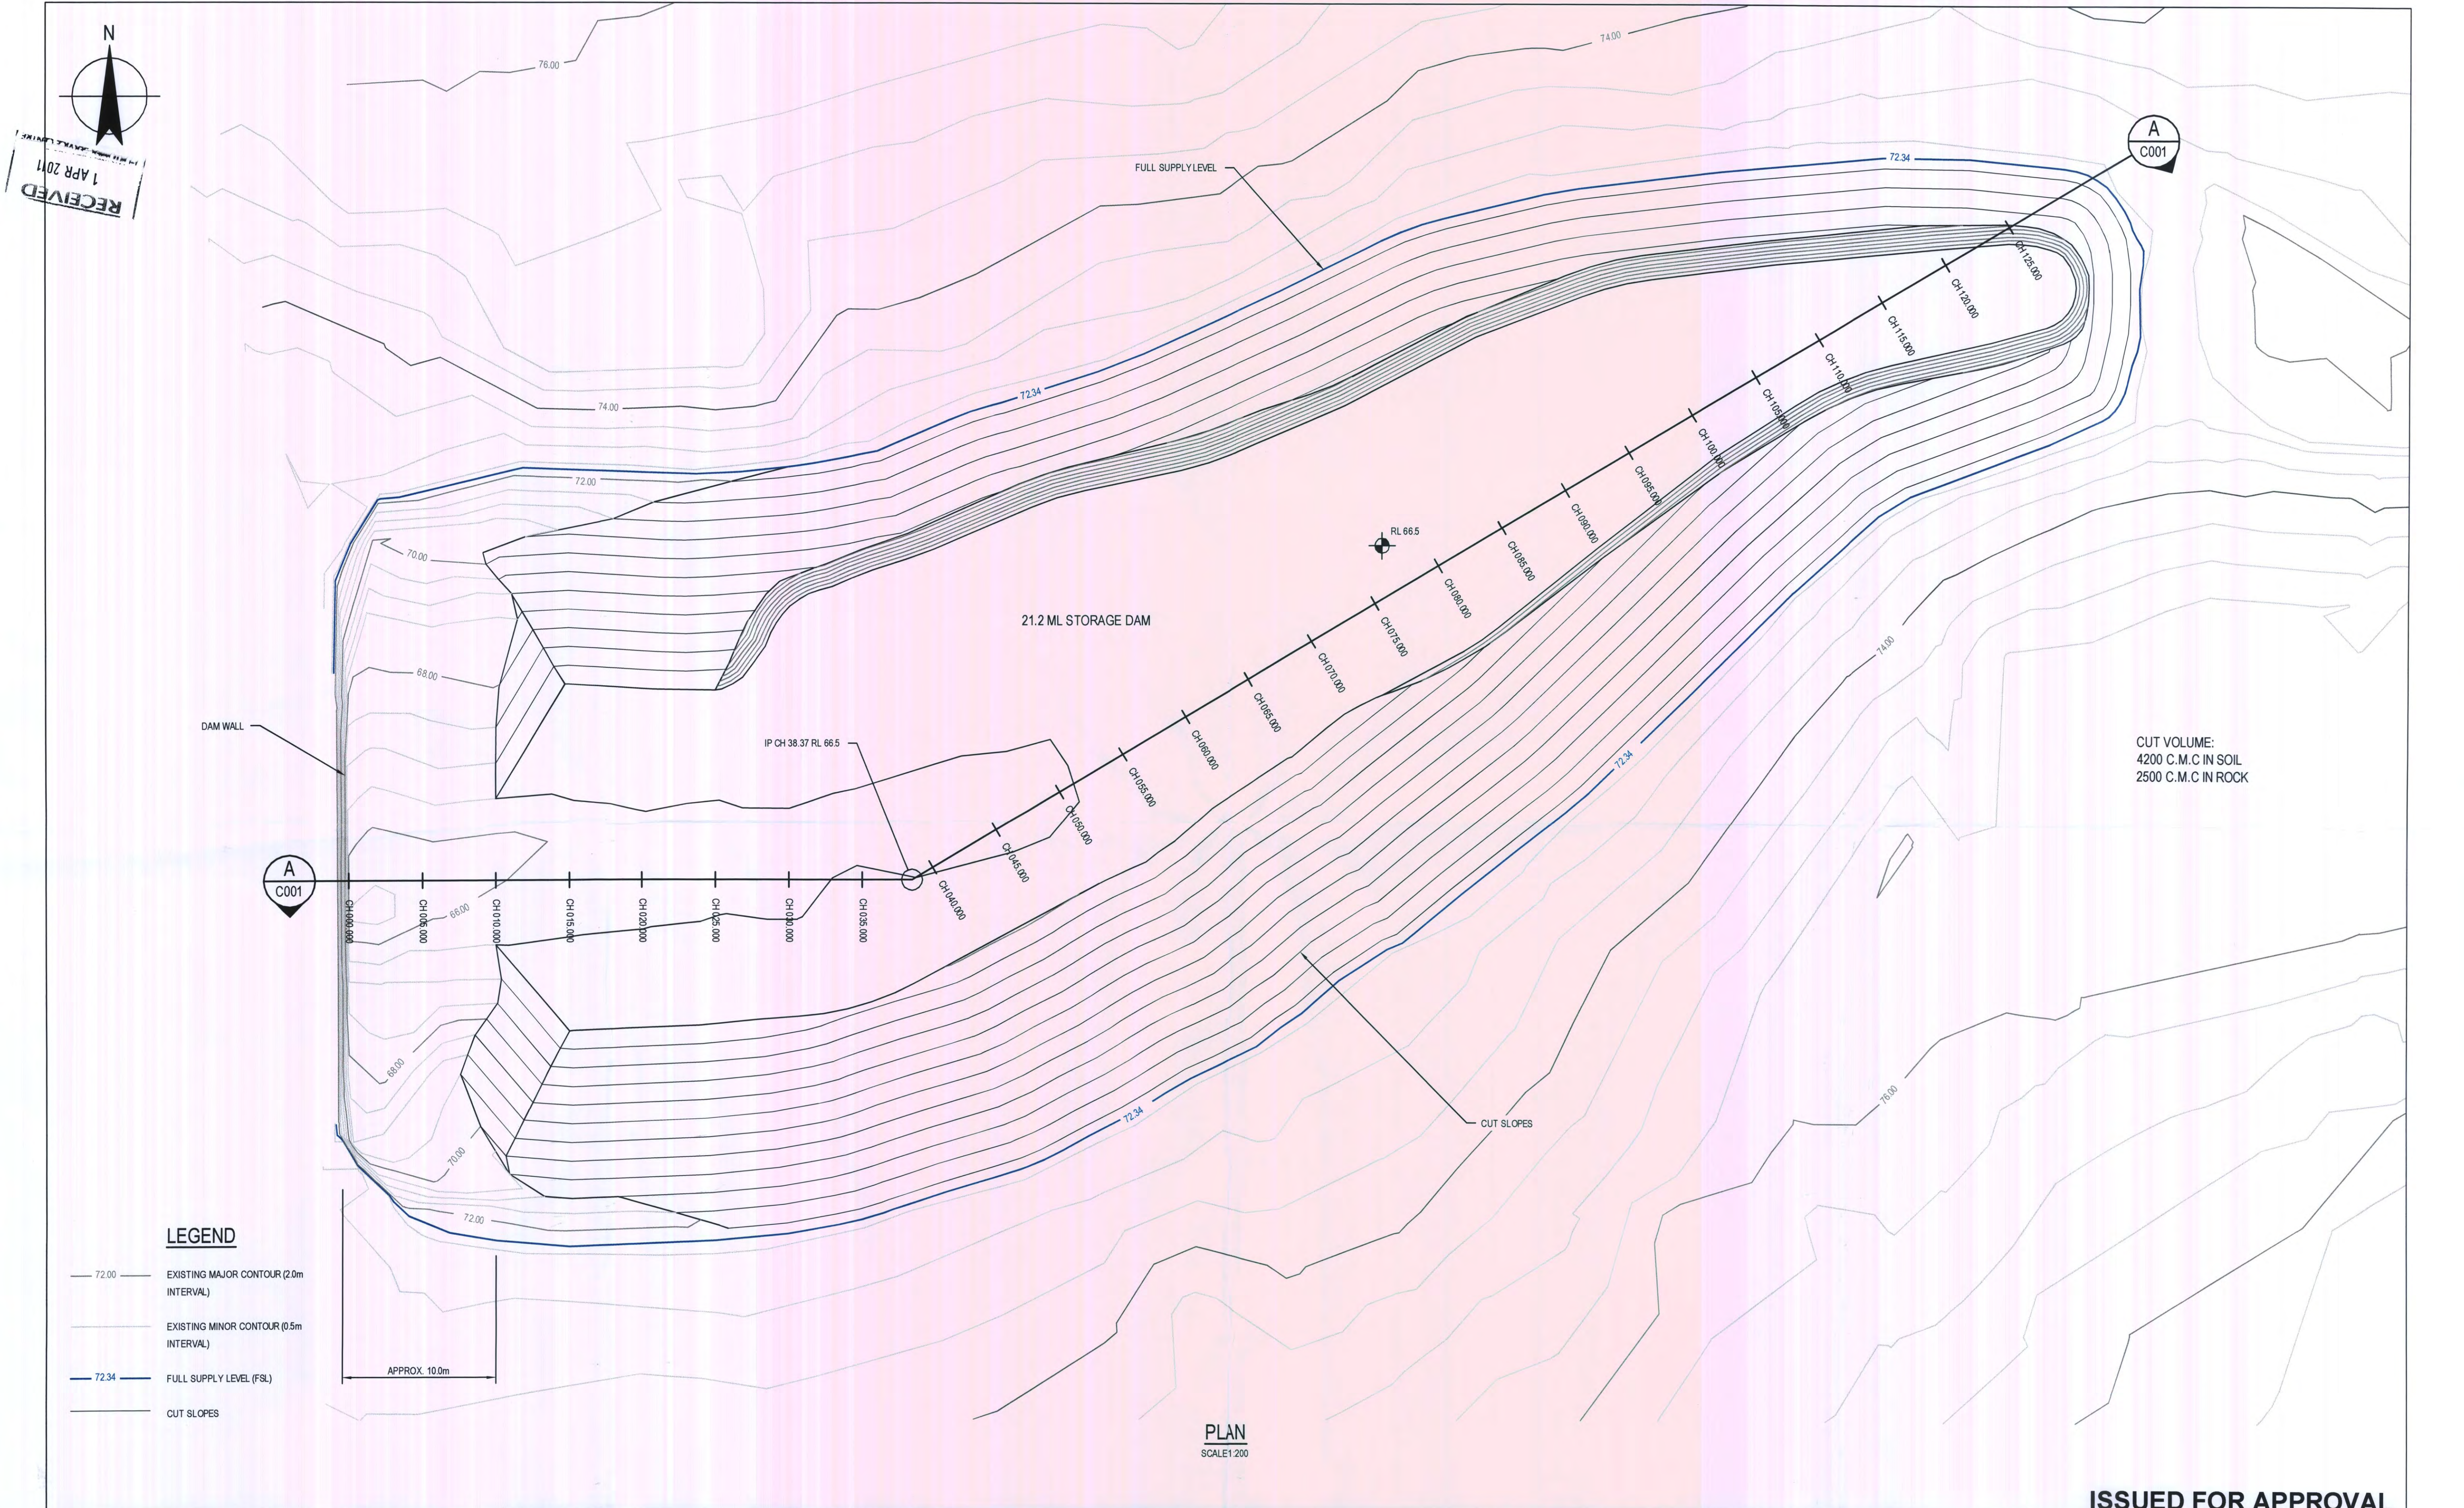

LEGEND

- 72.00 EXISTING MAJOR CONTOUR (2.0m INTERVAL)
- EXISTING MINOR CONTOUR (0.5m INTERVAL)
- 72.34 FULL SUPPLY LEVEL (FSL)
- CUT SLOPES

APPROX. 10.0m

PLAN
SCALE 1:200

ISSUED FOR APPROVAL

A		ISSUED FOR APPROVAL	VG	NH*	PB*	03/03/11
No	Revision	Note: * Indicates signatures on original issue of drawing or last revision of drawing	Drawn	Job Manager	Project Director	Date


Plot Date: 3 March 2011 - 4:33 PM
Plotted by: Vladimir E Gunay/Sydney/GHD/AU
Cad File No: G:\2119814\CADD\Drawings\21-19814-C001.dwg

CLIENTS | PEOPLE | PERFORMANCE

57-63 Herbert Street Artamon NSW 2064 Australia
Locked Bag 2727 St Leonards NSW 1590
T 61 2 9462 4700 F 61 2 9462 4710
E athnml@ghd.com.au W www.ghd.com.au

DO NOT SCALE		Drawn V. GUNAY	Designer N. HARANDI	Client KILLARA GOLF CLUB
Conditions of Use: This document may only be used by GHD's client (and any other person who GHD has agreed can use this document) for the purpose for which it was prepared and must not be used by any other person or for any other purpose.		Drafting Check V. NGUYEN	Design Check P. BALLANTINE	Project ENLARGEMENT OF HONEYSUCKLE CREEK DAM STORAGE
Approved (Project Director) Date		This Drawing must not be used for Construction unless signed as Approved		Title LAYOUT PLAN
Scale 1:200		Original Size		Drawing No: 21-19814-C001
				Rev: A

RECEIVED
1 APR 2011




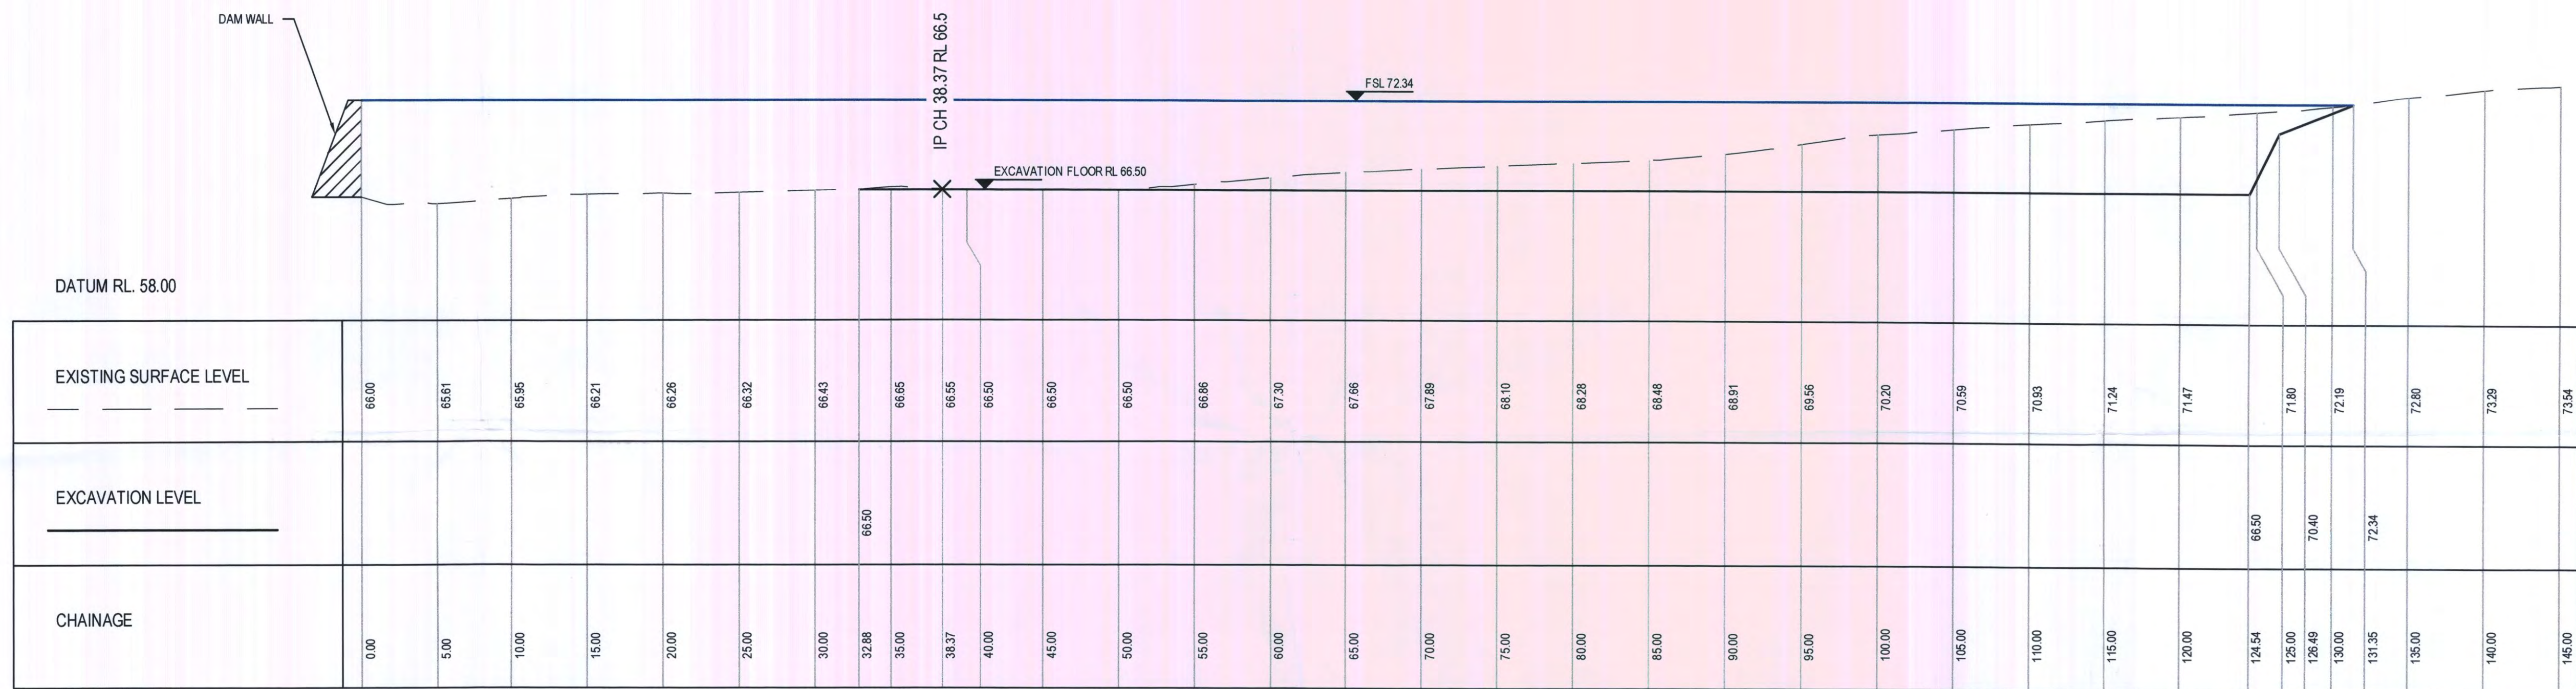


LONGITUDINAL SECTION



ISSUED FOR APPROVAL

				 SCALE 1:250 AT ORIGINAL SIZE				 <div>CLIENTS PEOPLE PERFORMANCE</div> <div>57-63 Herbert Street Artamon NSW 2064 Australia Locked Bag 2727 St Leonards NSW 1590 T 61 2 9462 4700 F 61 2 9462 4710 E athnml@ghd.com.au W www.ghd.com.au</div>				<div>DO NOT SCALE</div> <div>Conditions of Use: This document may only be used by GHD's client (and any other person who GHD has agreed can use this document) for the purpose for which it was prepared and must not be used by any other person or for any other purpose.</div>				Drawn V. GUNAY		Designer N. HARANDI		Client KILLARA GOLF CLUB	
												Project ENLARGEMENT OF HONEYSUCKLE CREEK DAM STORAGE									
												Title LONG SECTION									
A ISSUED FOR APPROVAL				VG		NH*		PB*		03/03/11		Original Size									
No	Revision	Note: * indicates signatures on original issue of drawing or last revision of drawing		Drawn	Job Manager	Project Director	Date	Scale AS SHOWN		This Drawing must not be used for Construction unless signed as Approved		A1 Drawing No: 21-19814-C002									
												Rev: A									

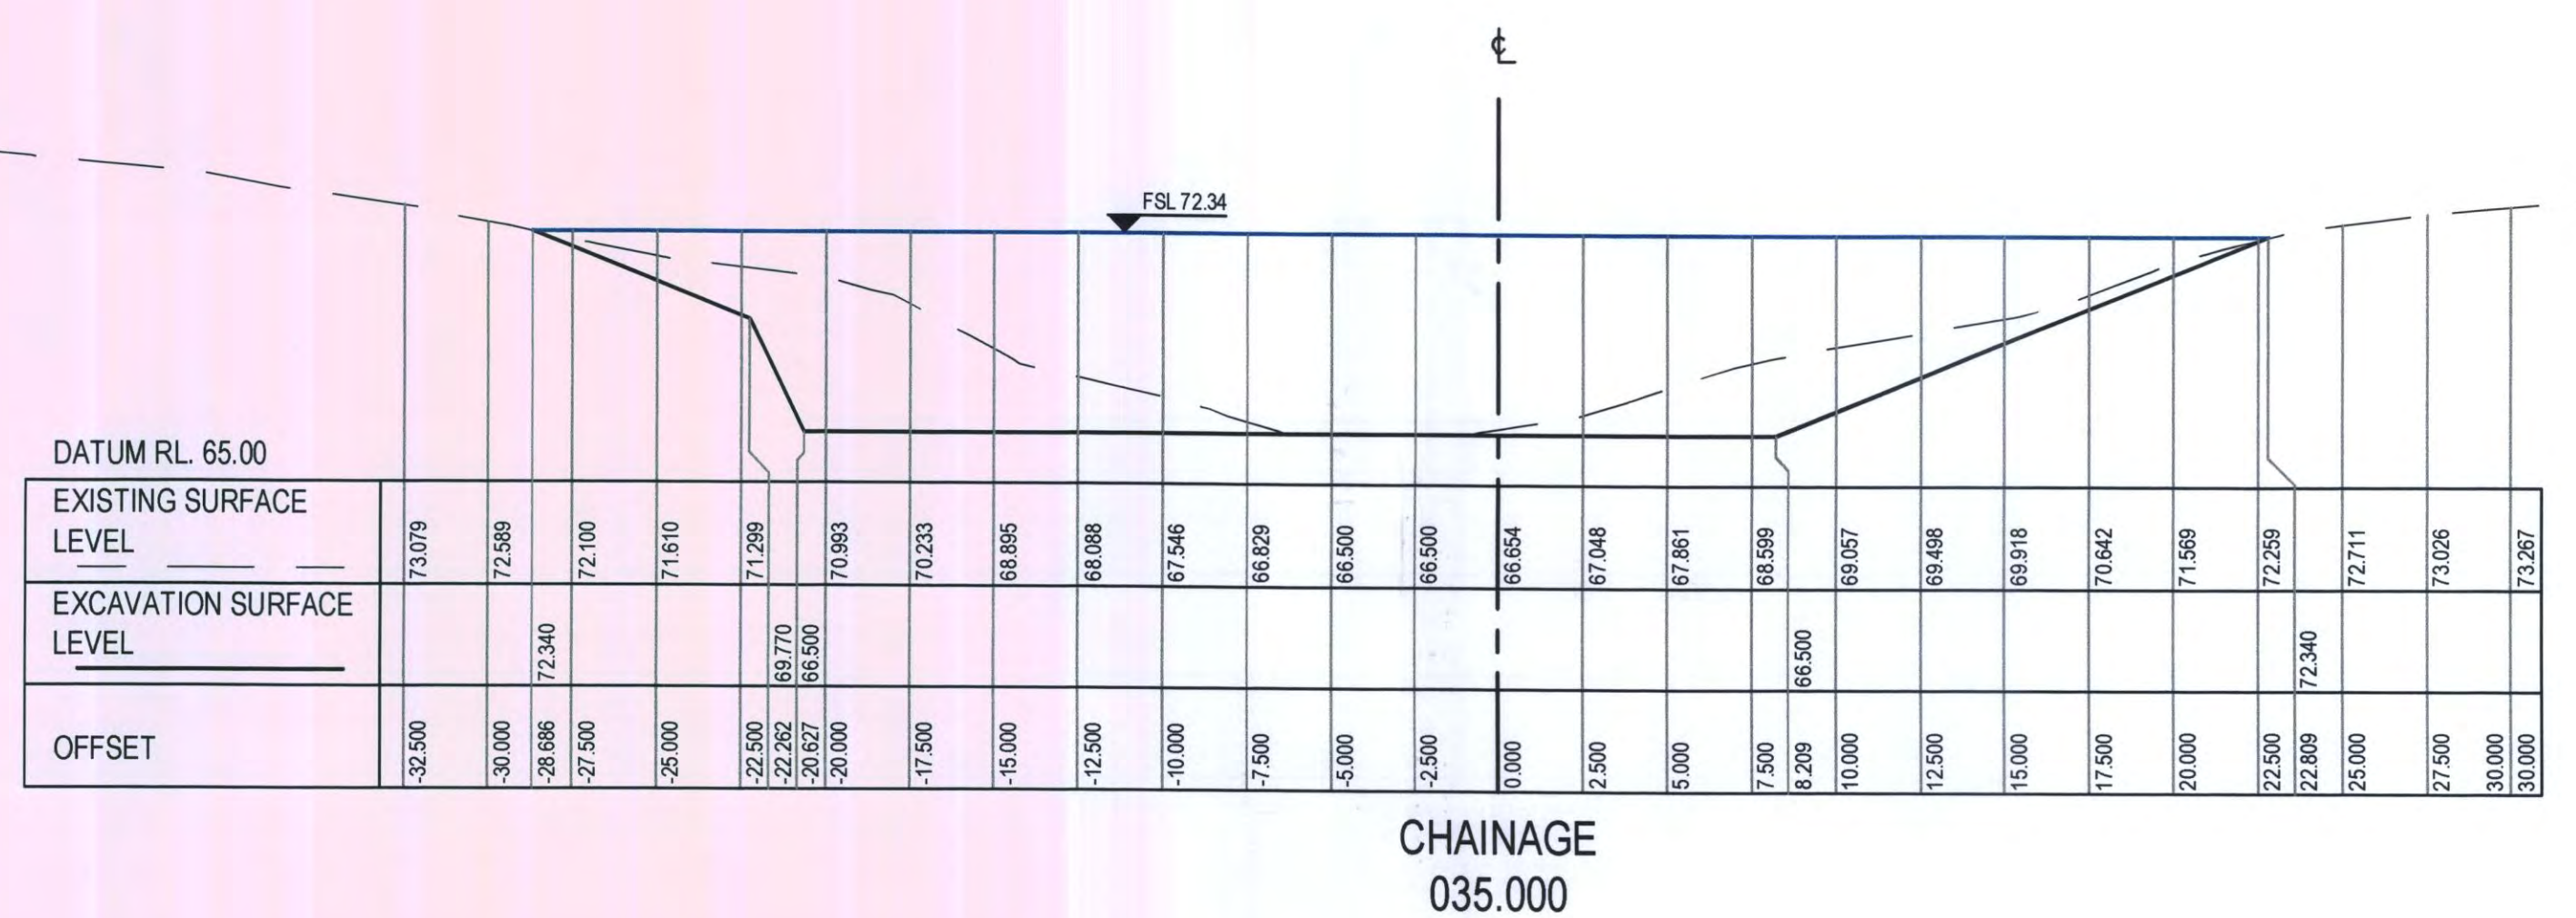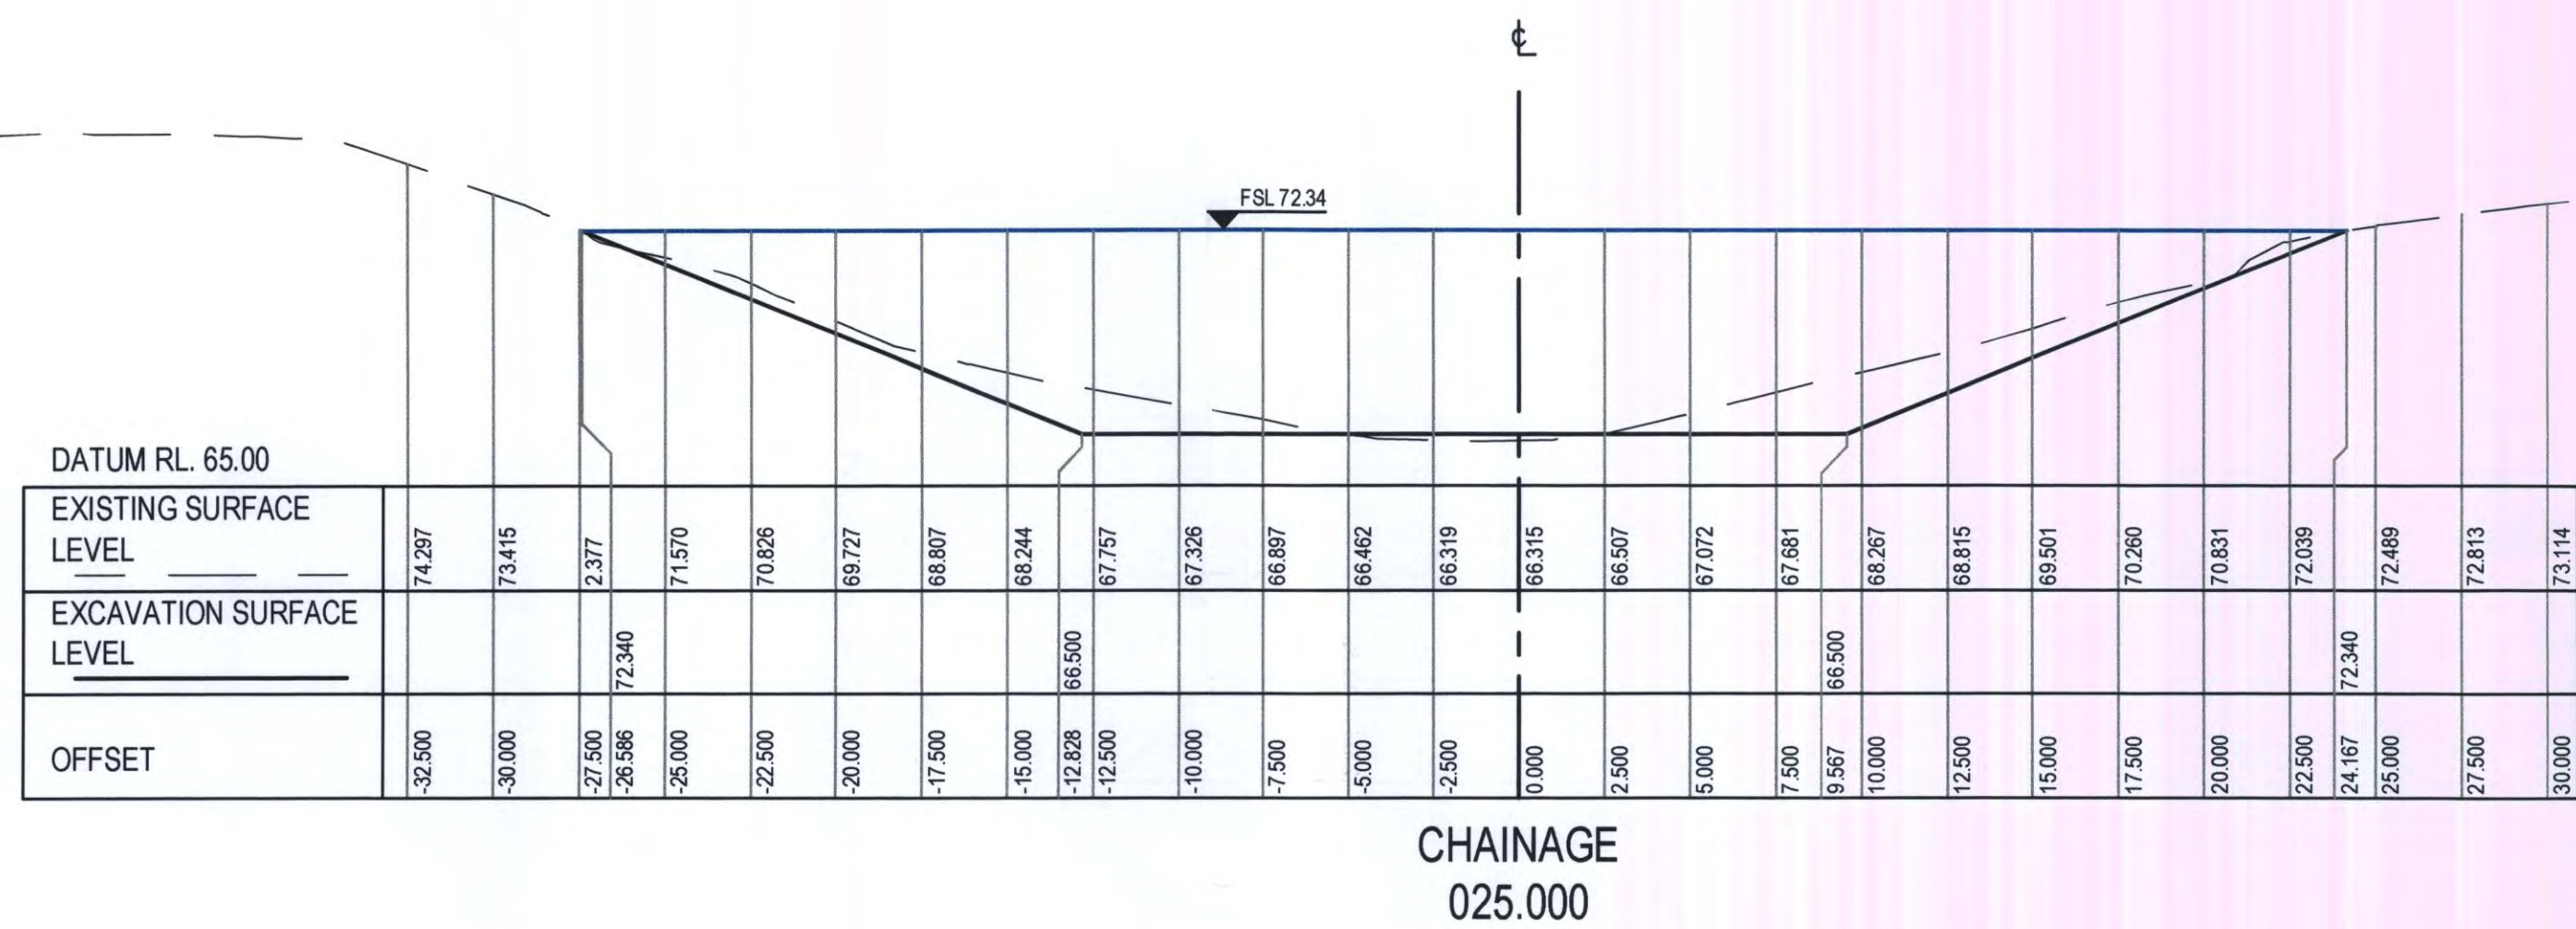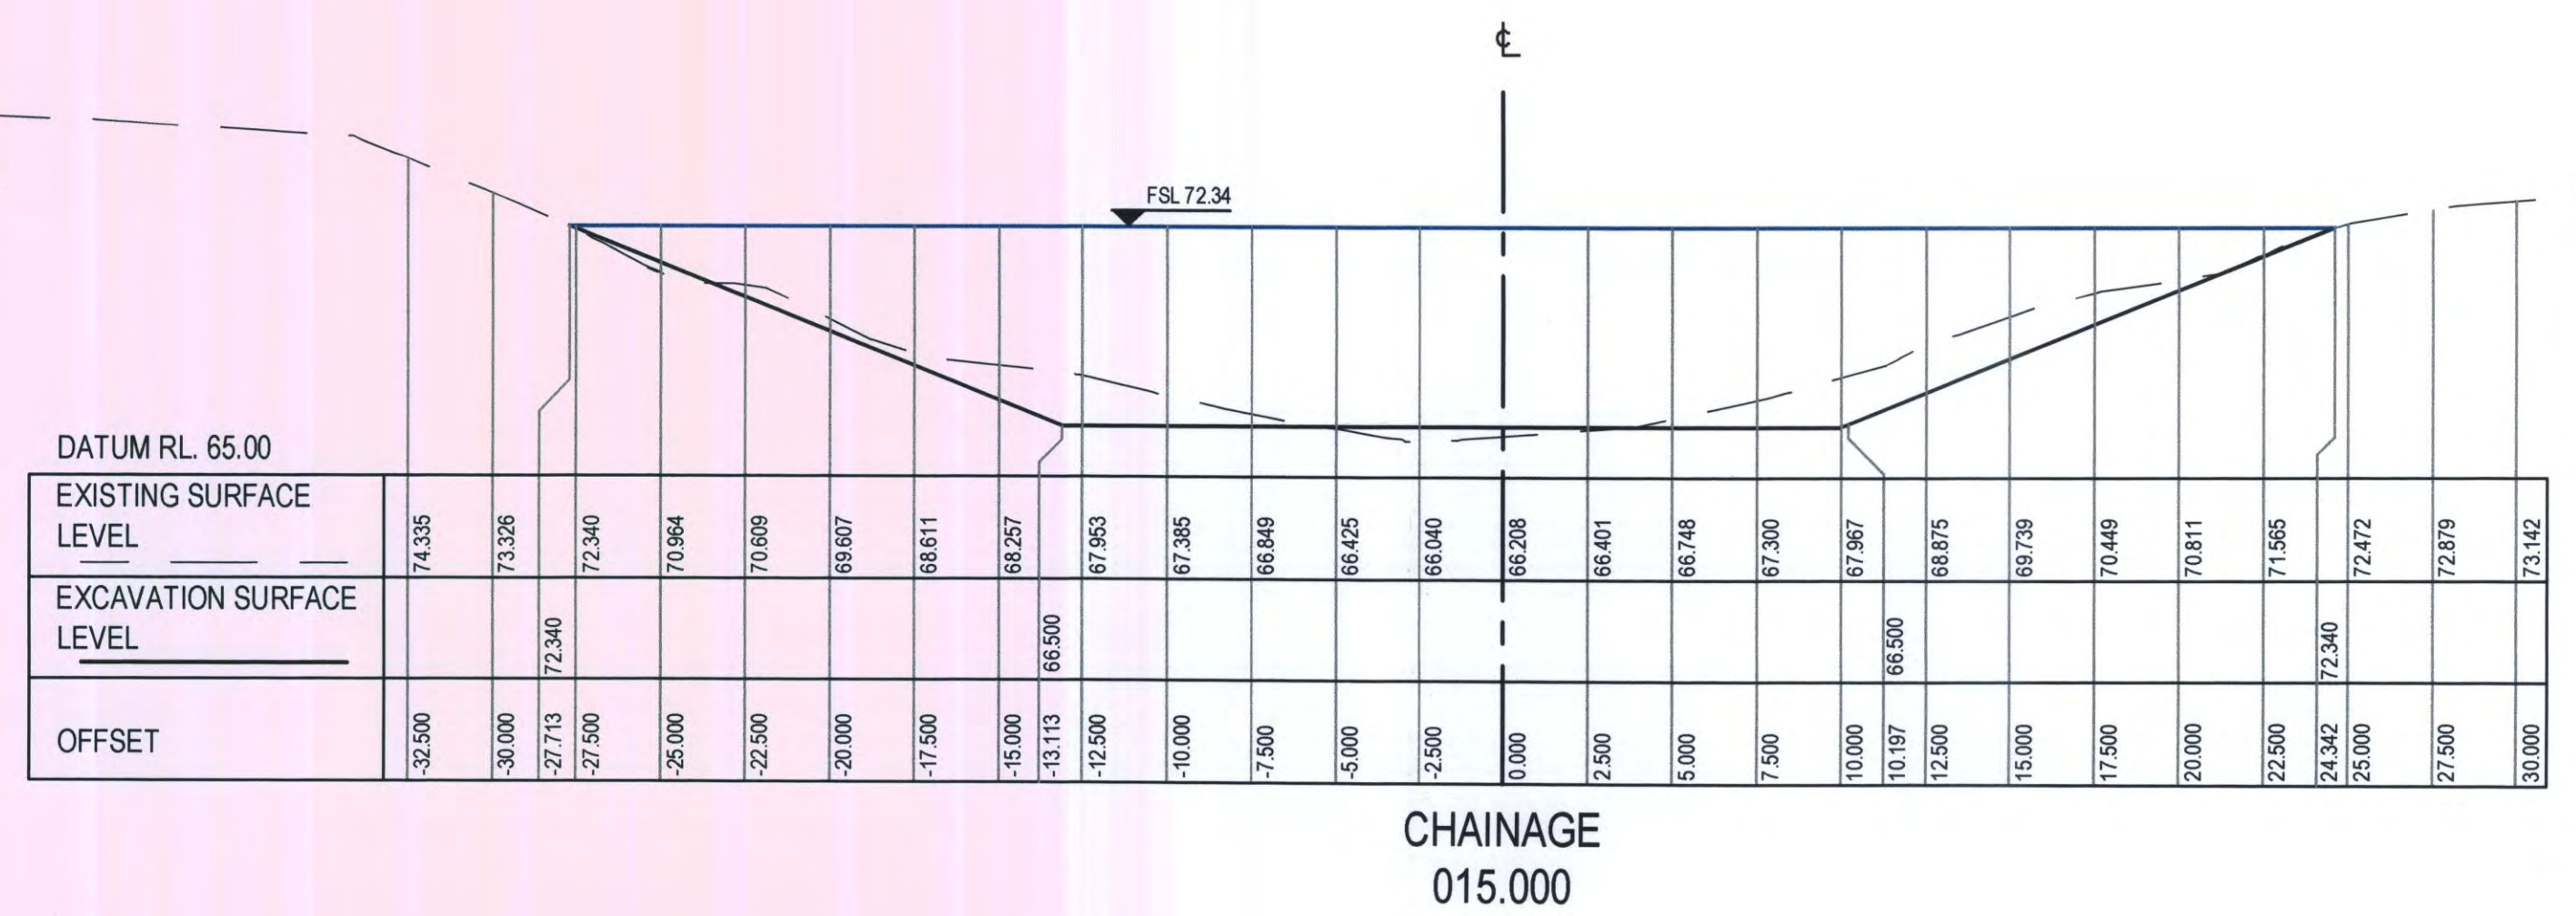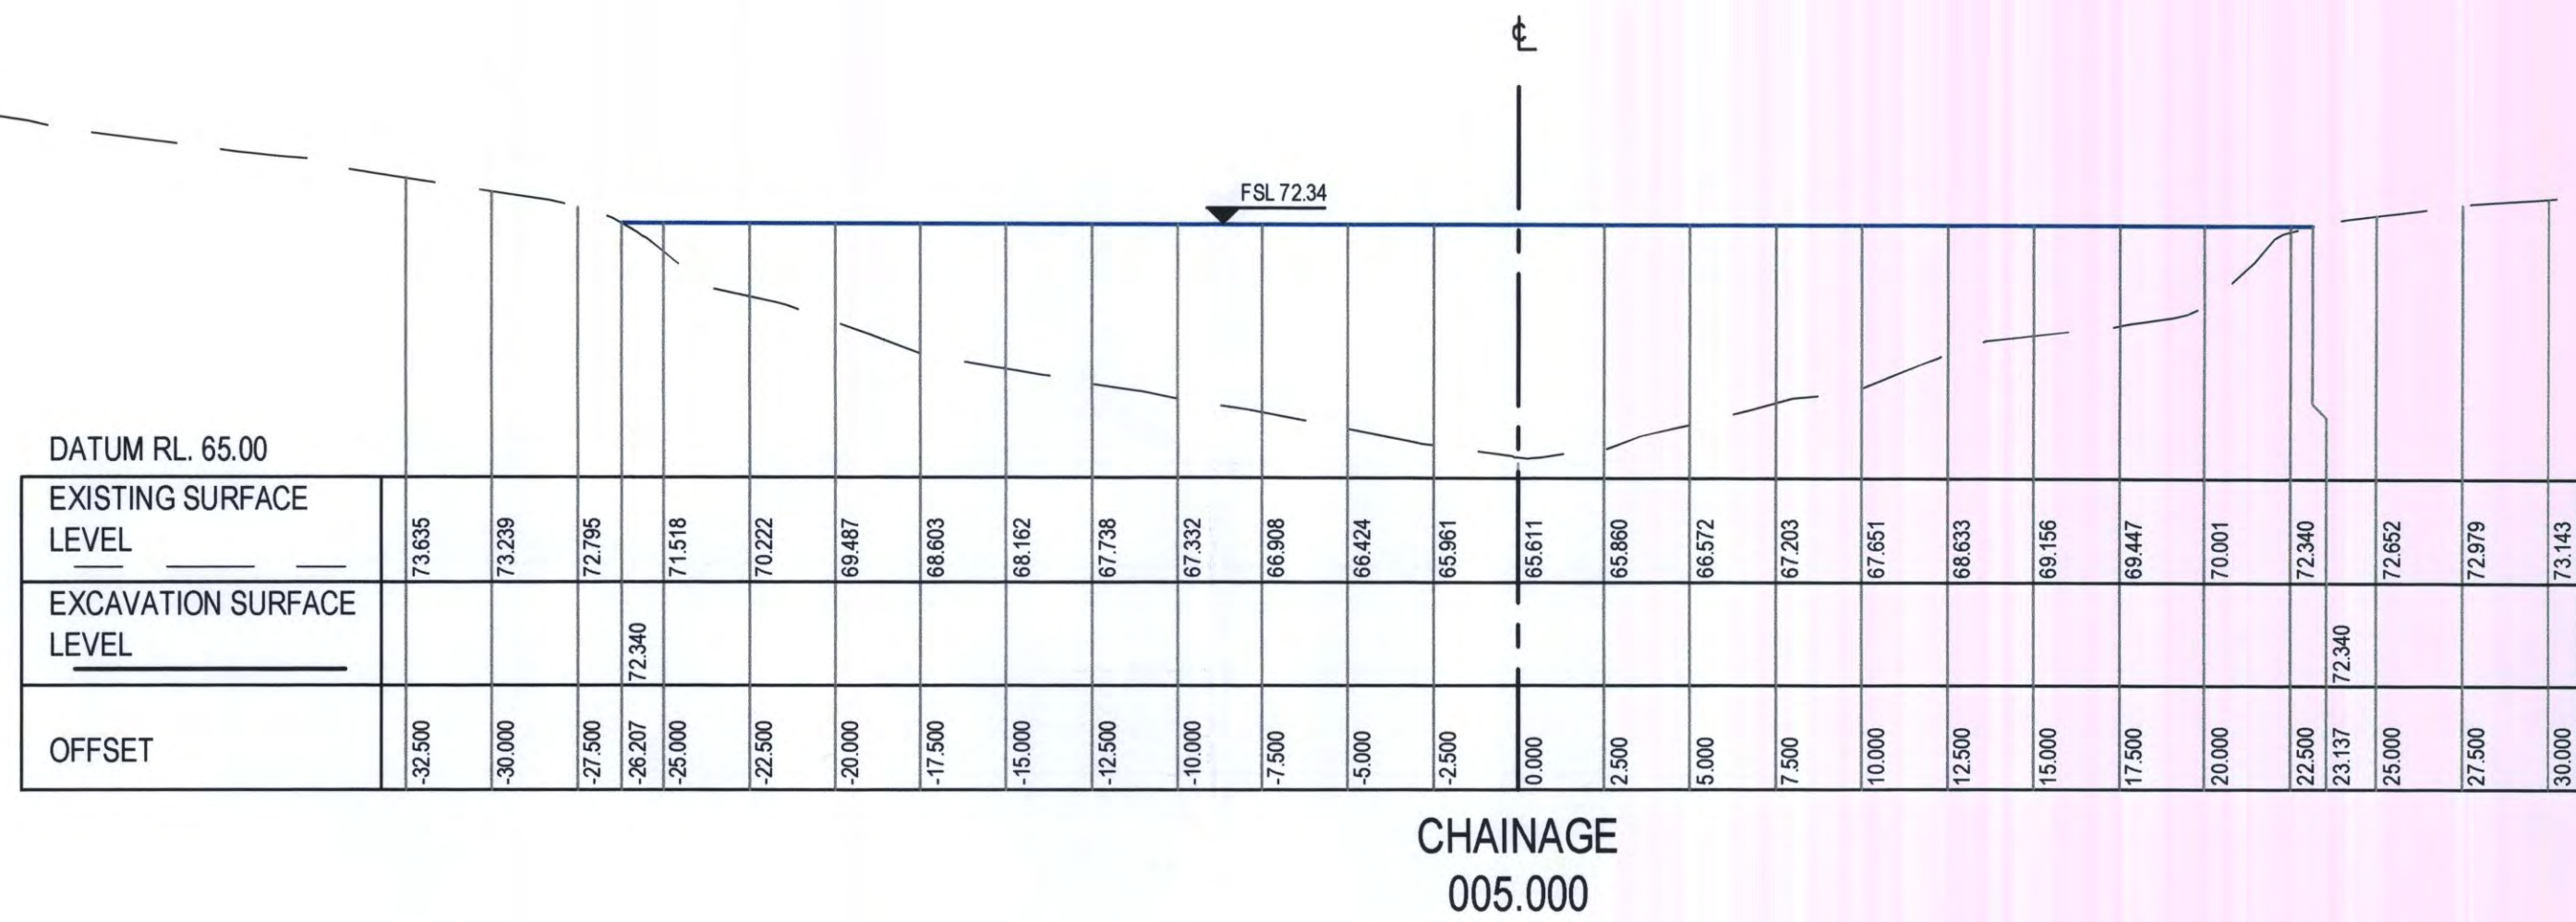





No	Revision	Note: * indicates signatures on original issue of drawing or last revision of drawing	Drawn	Job Manager	Project Director	Date
A	ISSUED FOR APPROVAL		VG	NH*	PB*	03/03/11



DO NOT SCALE	Drawn V. GUNAY	Designer N. HARANDI	Client KILLARA GOLF CLUB
Conditions of Use. This document may only be used by GHD's client (and any other person who GHD has agreed can use this document) for the purpose for which it was prepared and must not be used by any other person or for any other purpose.	Drafting Check V. NGUYEN	Design Check P. BALLANTINE	Project ENLARGEMENT OF HONEYSUCKLE CREEK DAM STORAGE
	Approved (Project Director) Date		Title CROSS SECTIONS CHAINAGE 005.000 TO 035.000
Scale AS SHOWN	This Drawing must not be used for Construction unless signed as Approved	Original Size A1	Drawing No: 21-19814-C003
			Rev: A







ISSUED FOR APPROVAL

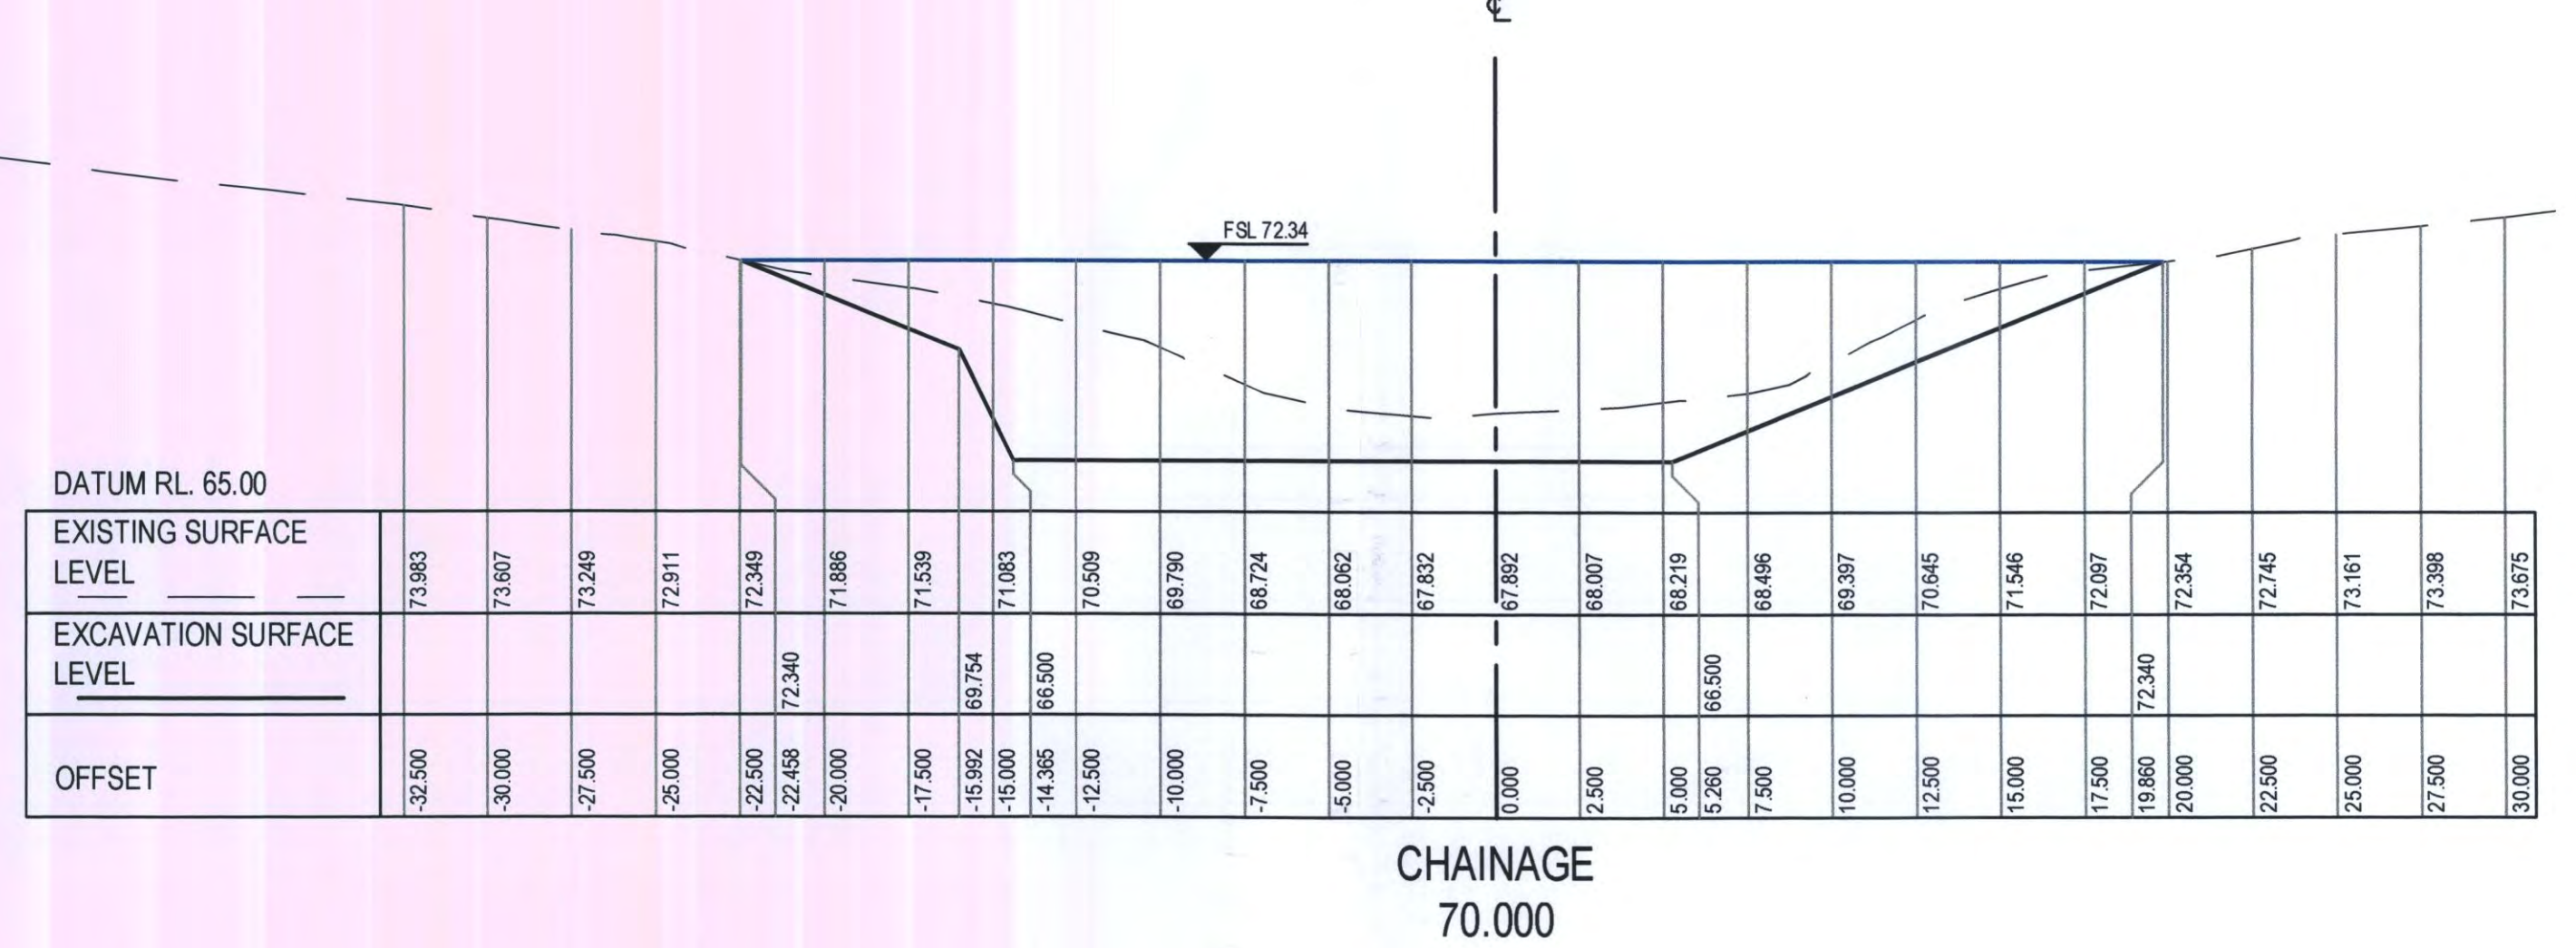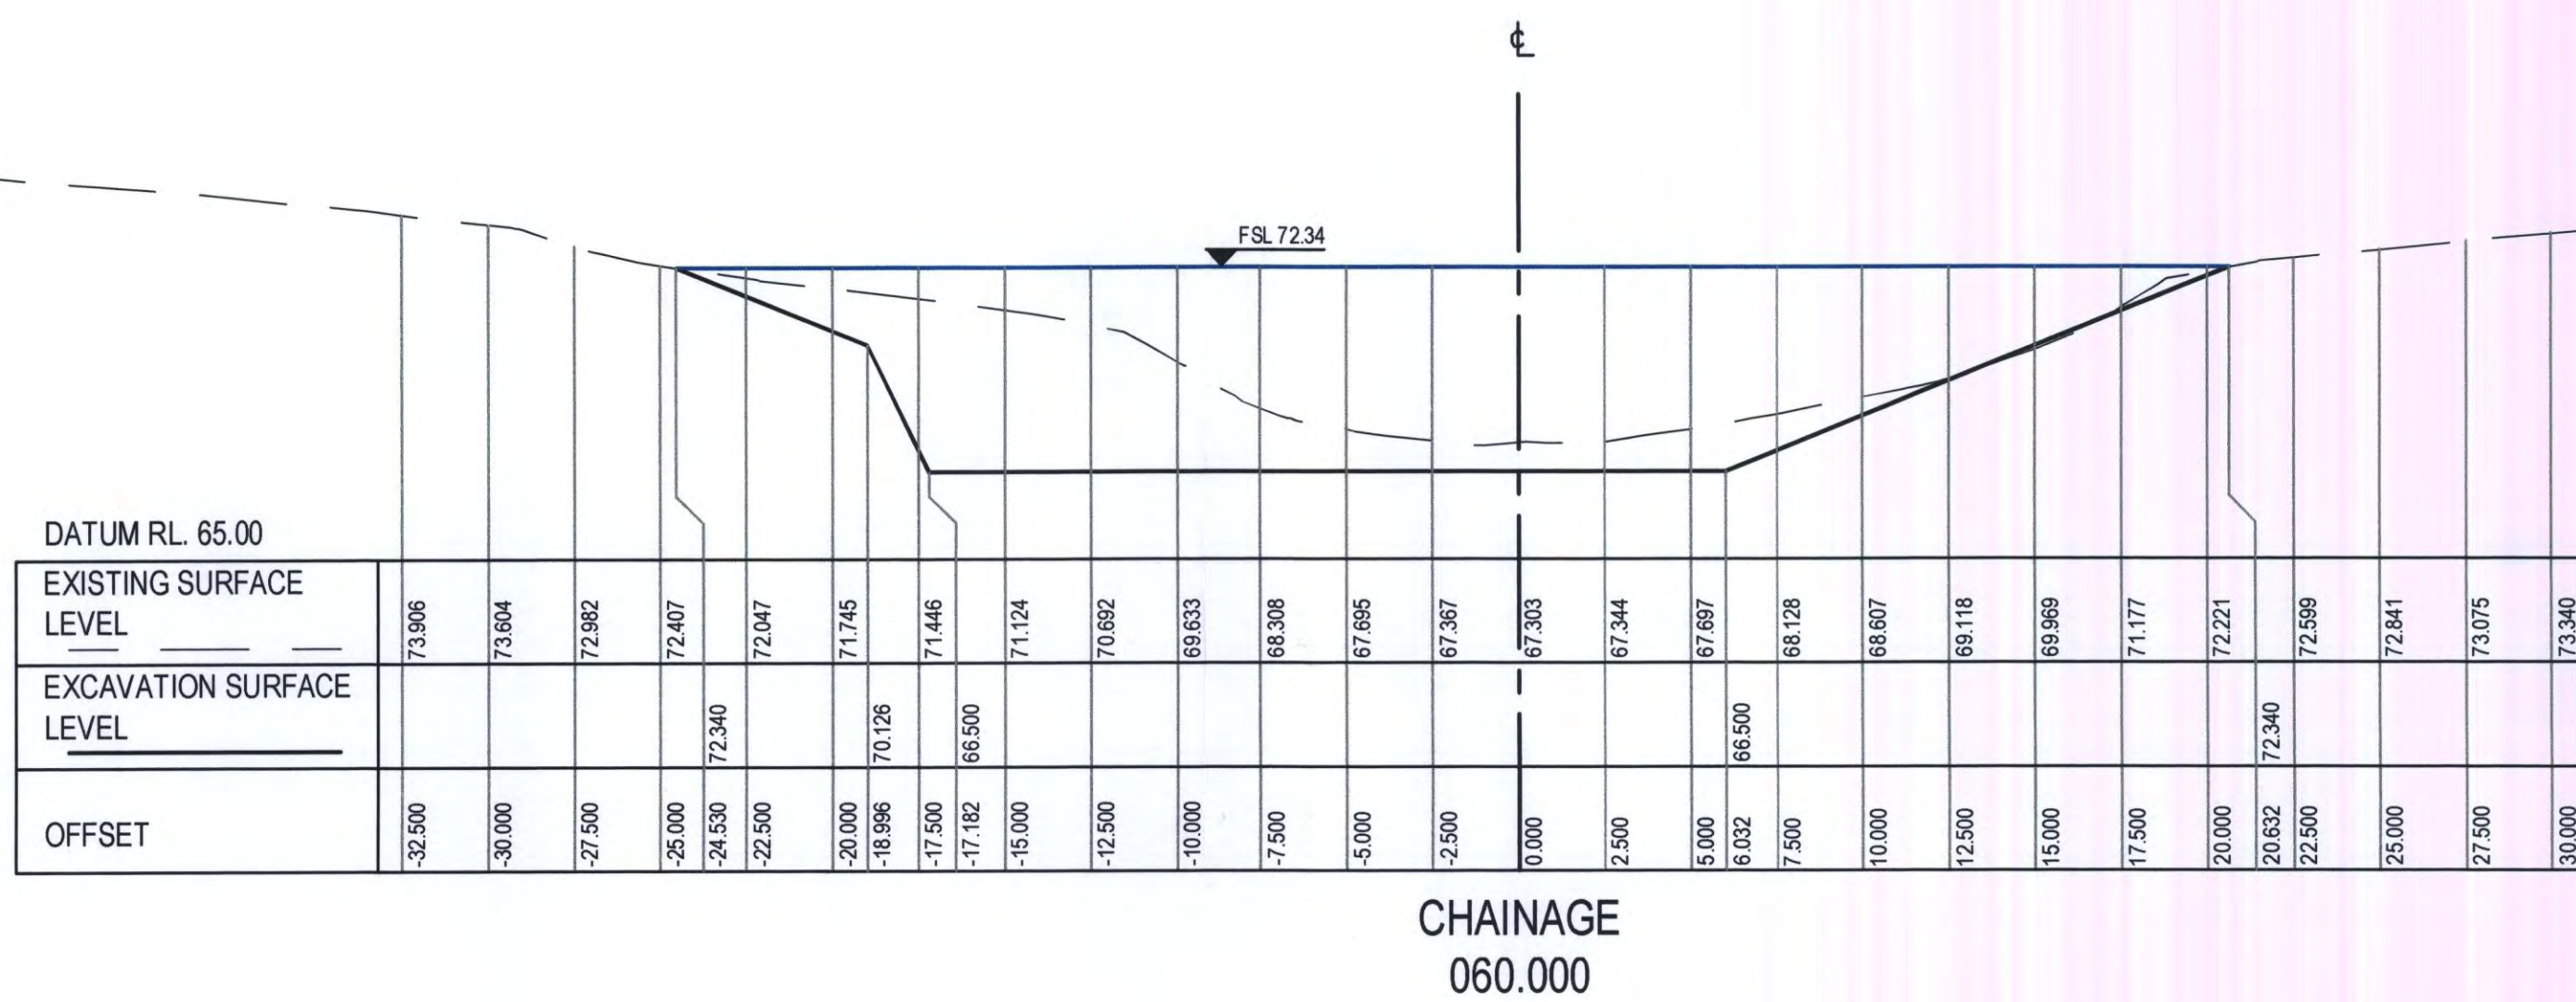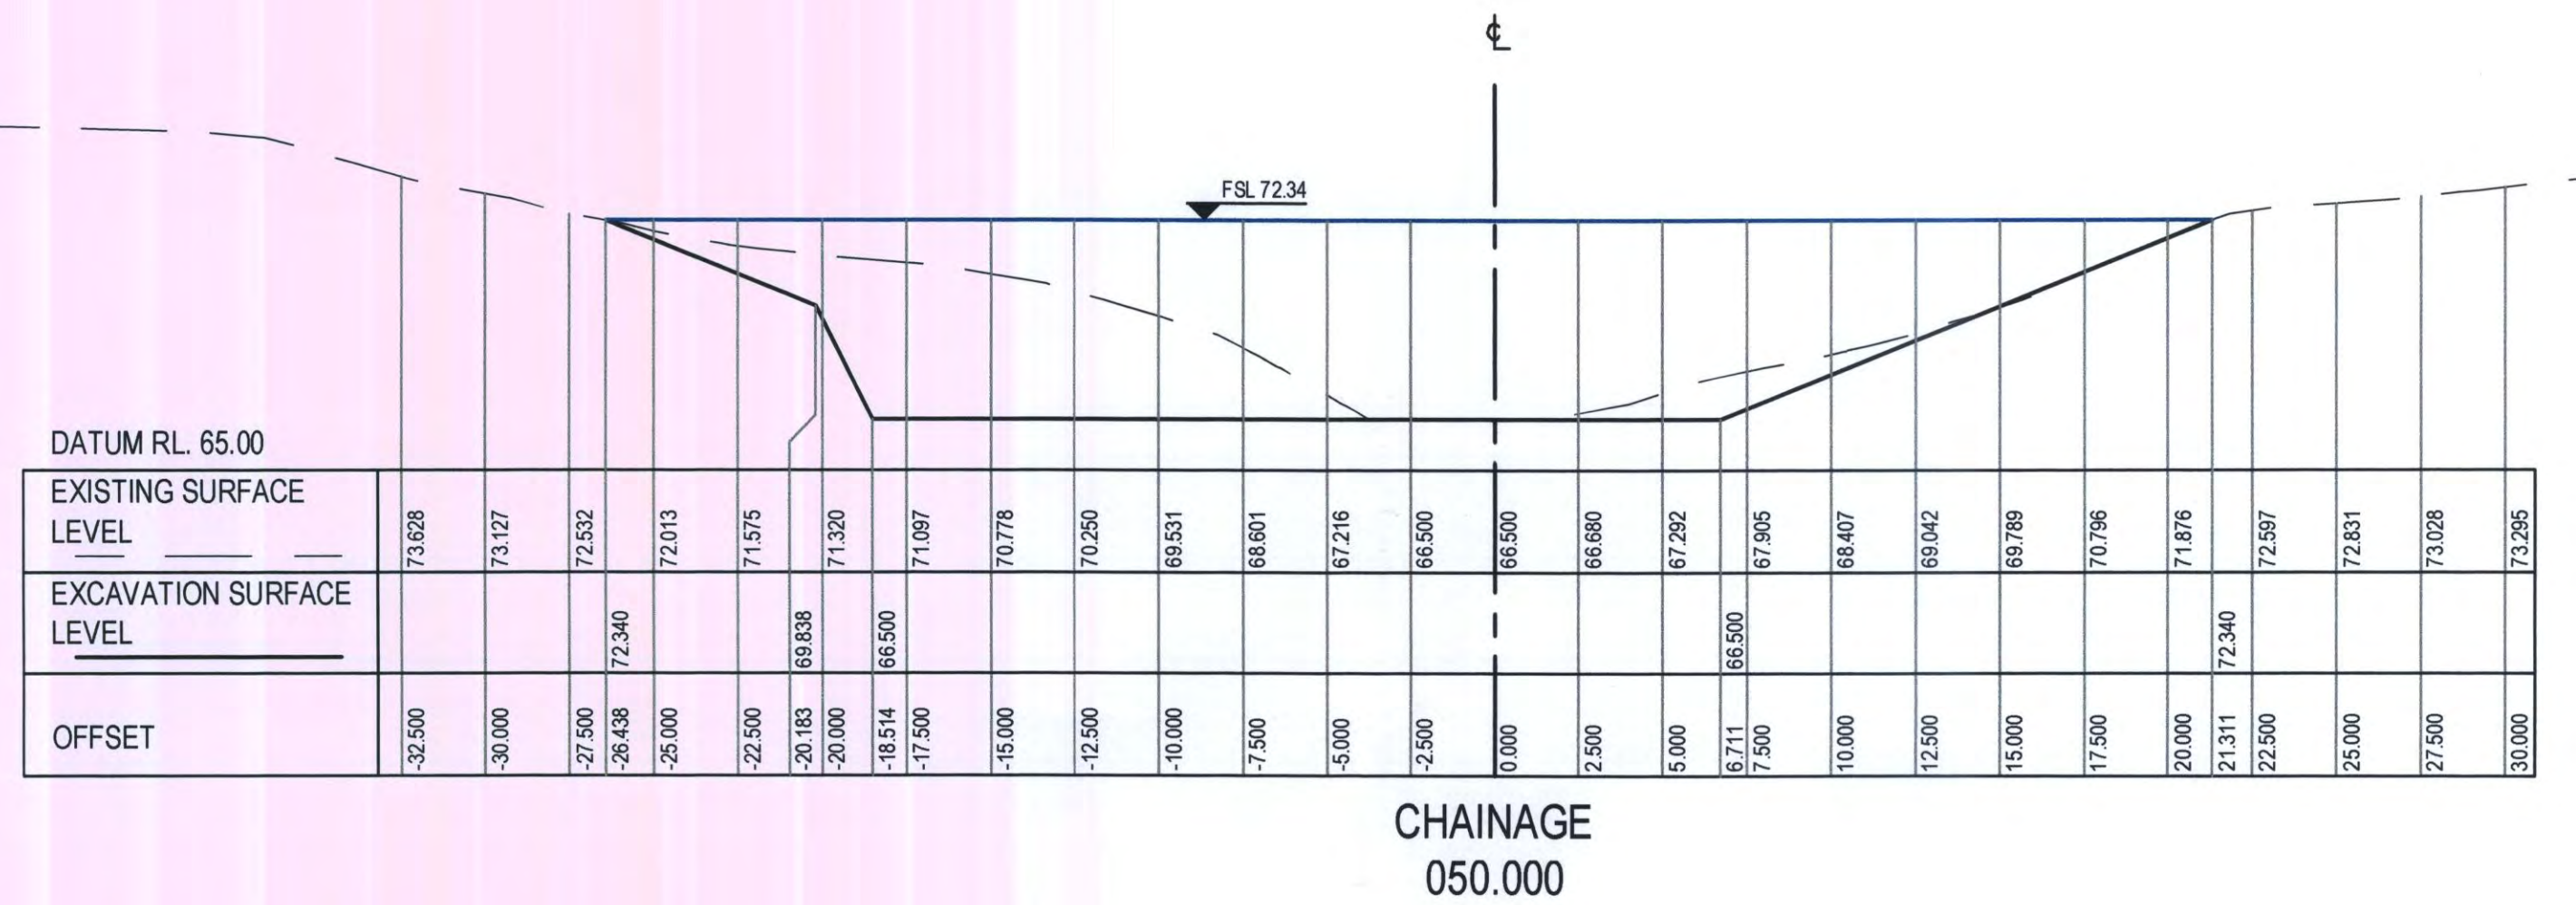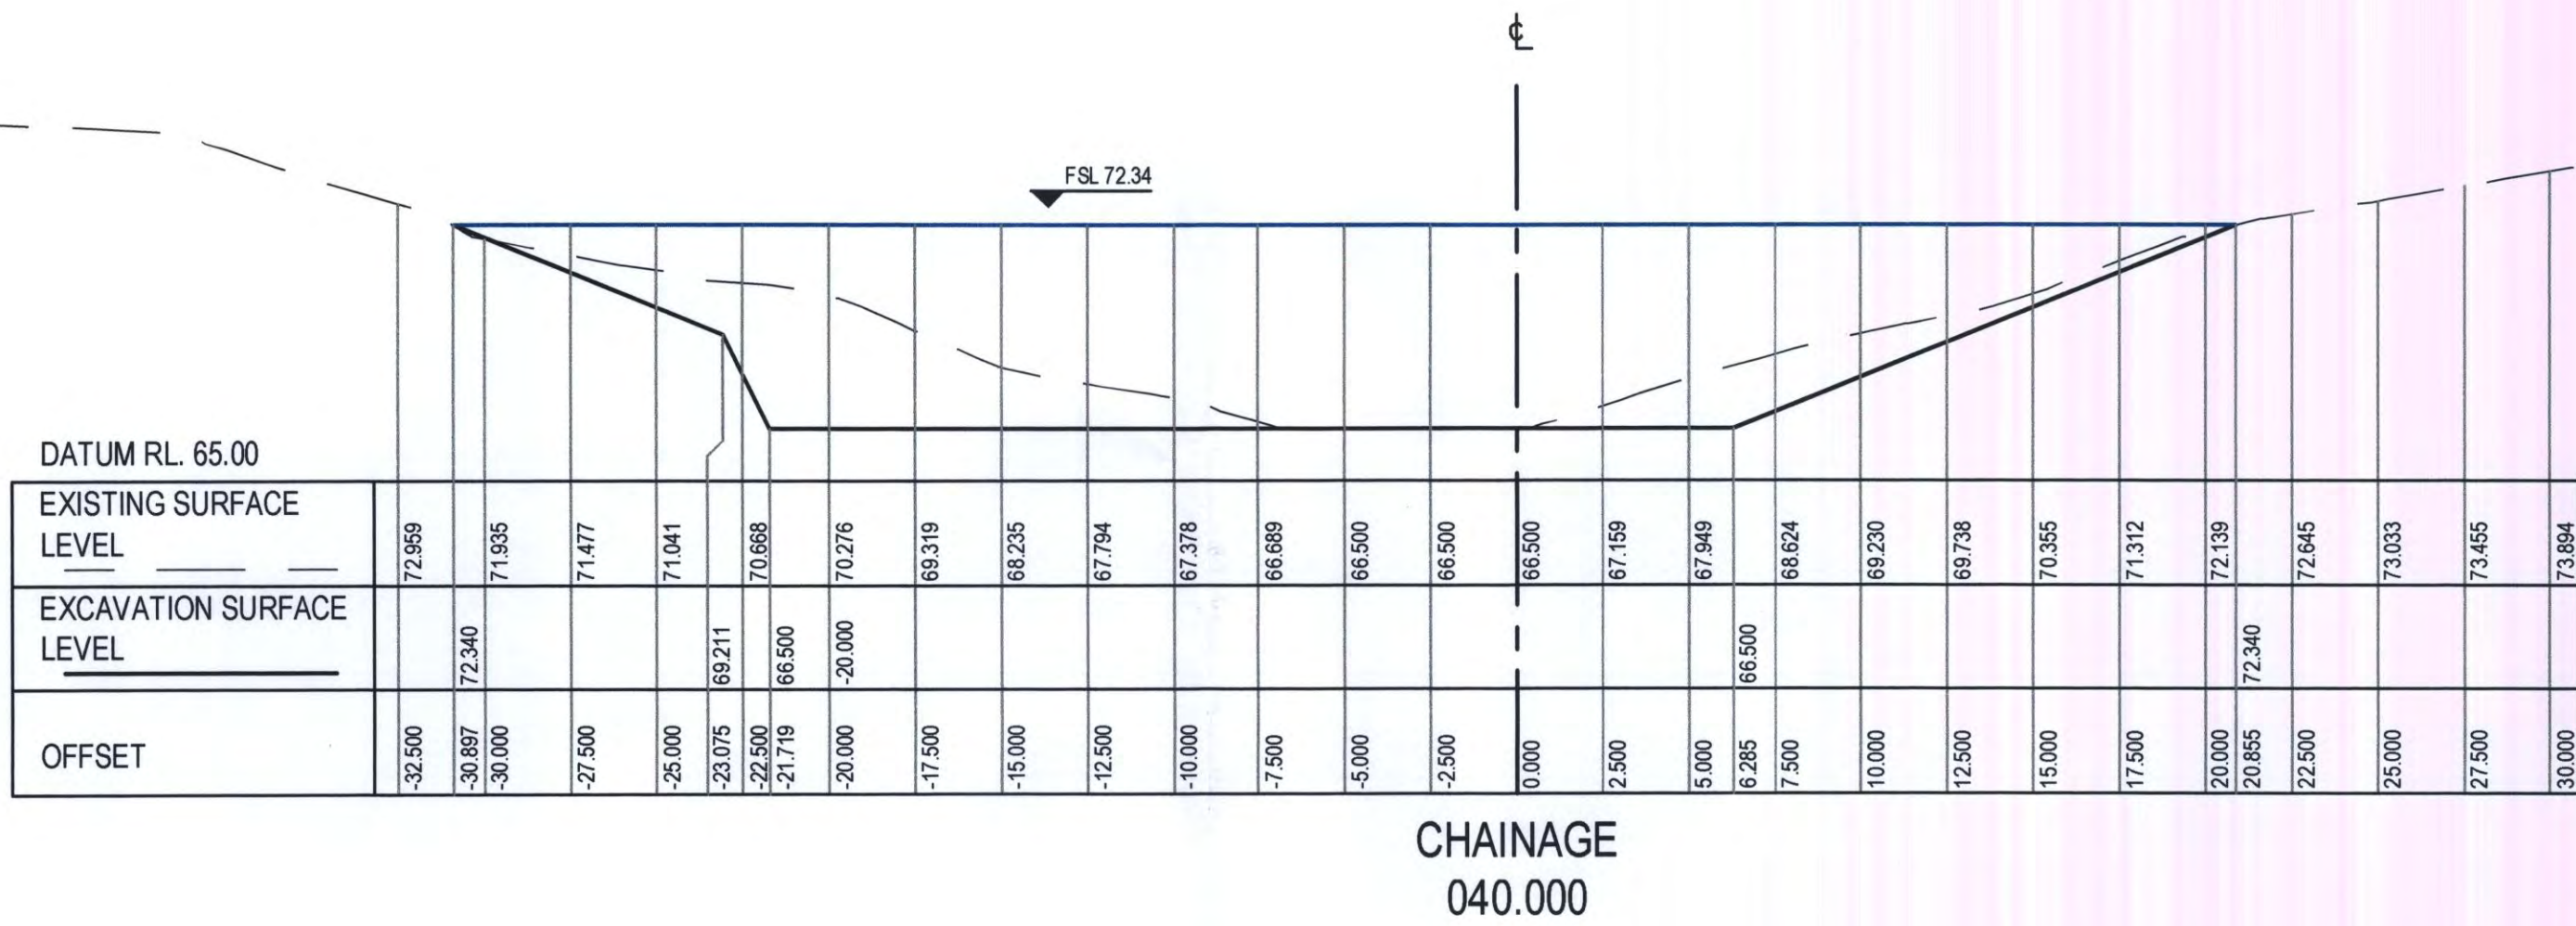

RECEIVED
1 APR 2011

ISSUED FOR APPROVAL

A	ISSUED FOR APPROVAL		VG	NH*	PB*	03/03/11
No	Revision	Note: * indicates signatures on original issue of drawing or last revision of drawing	Drawn	Job Manager	Project Director	Date

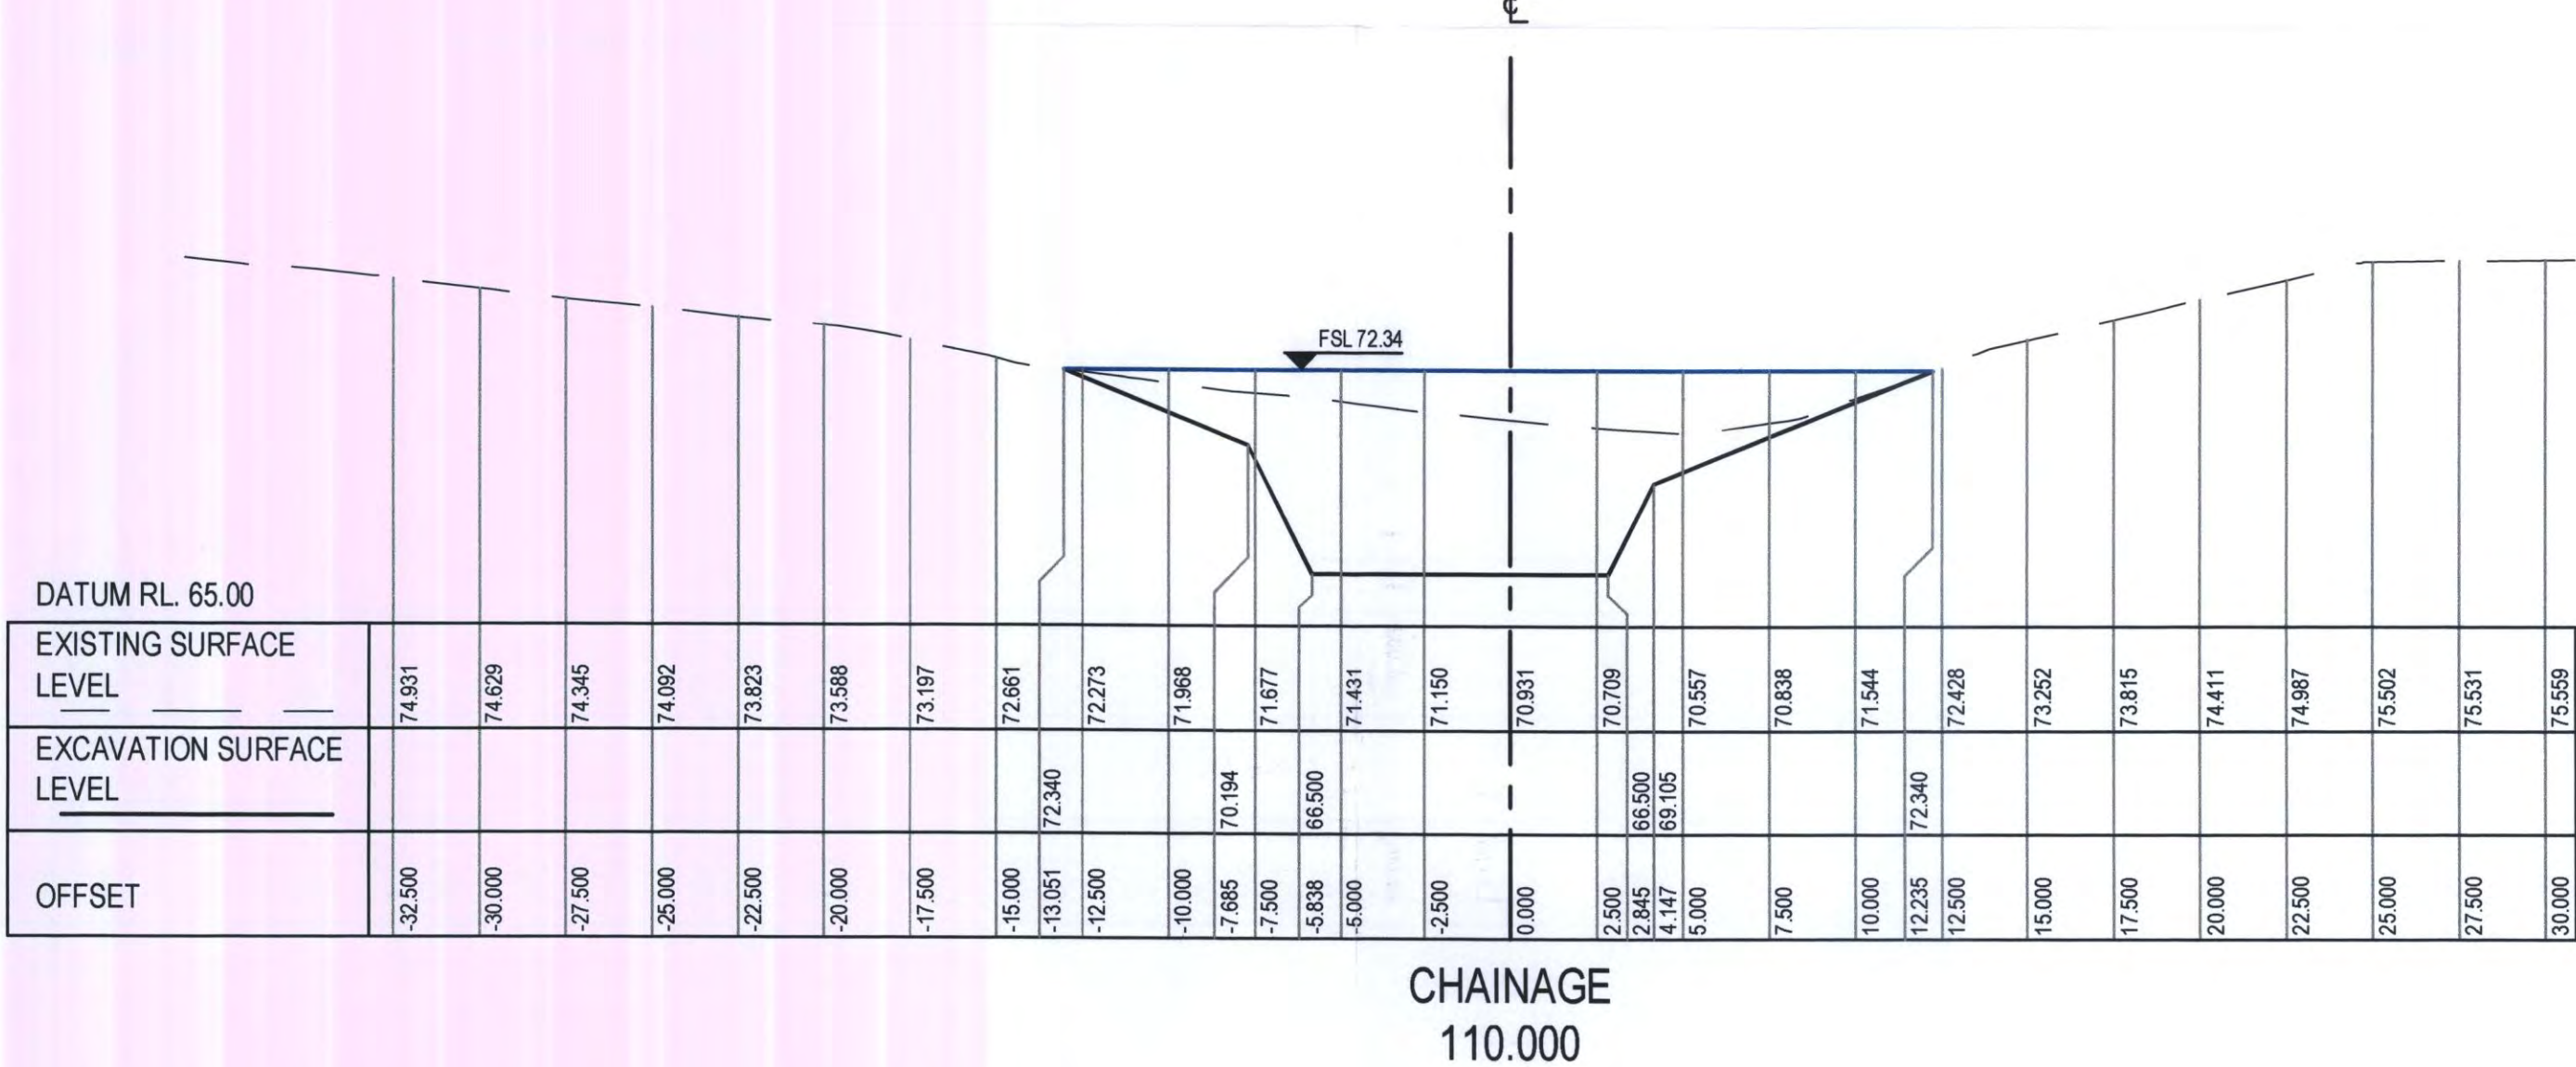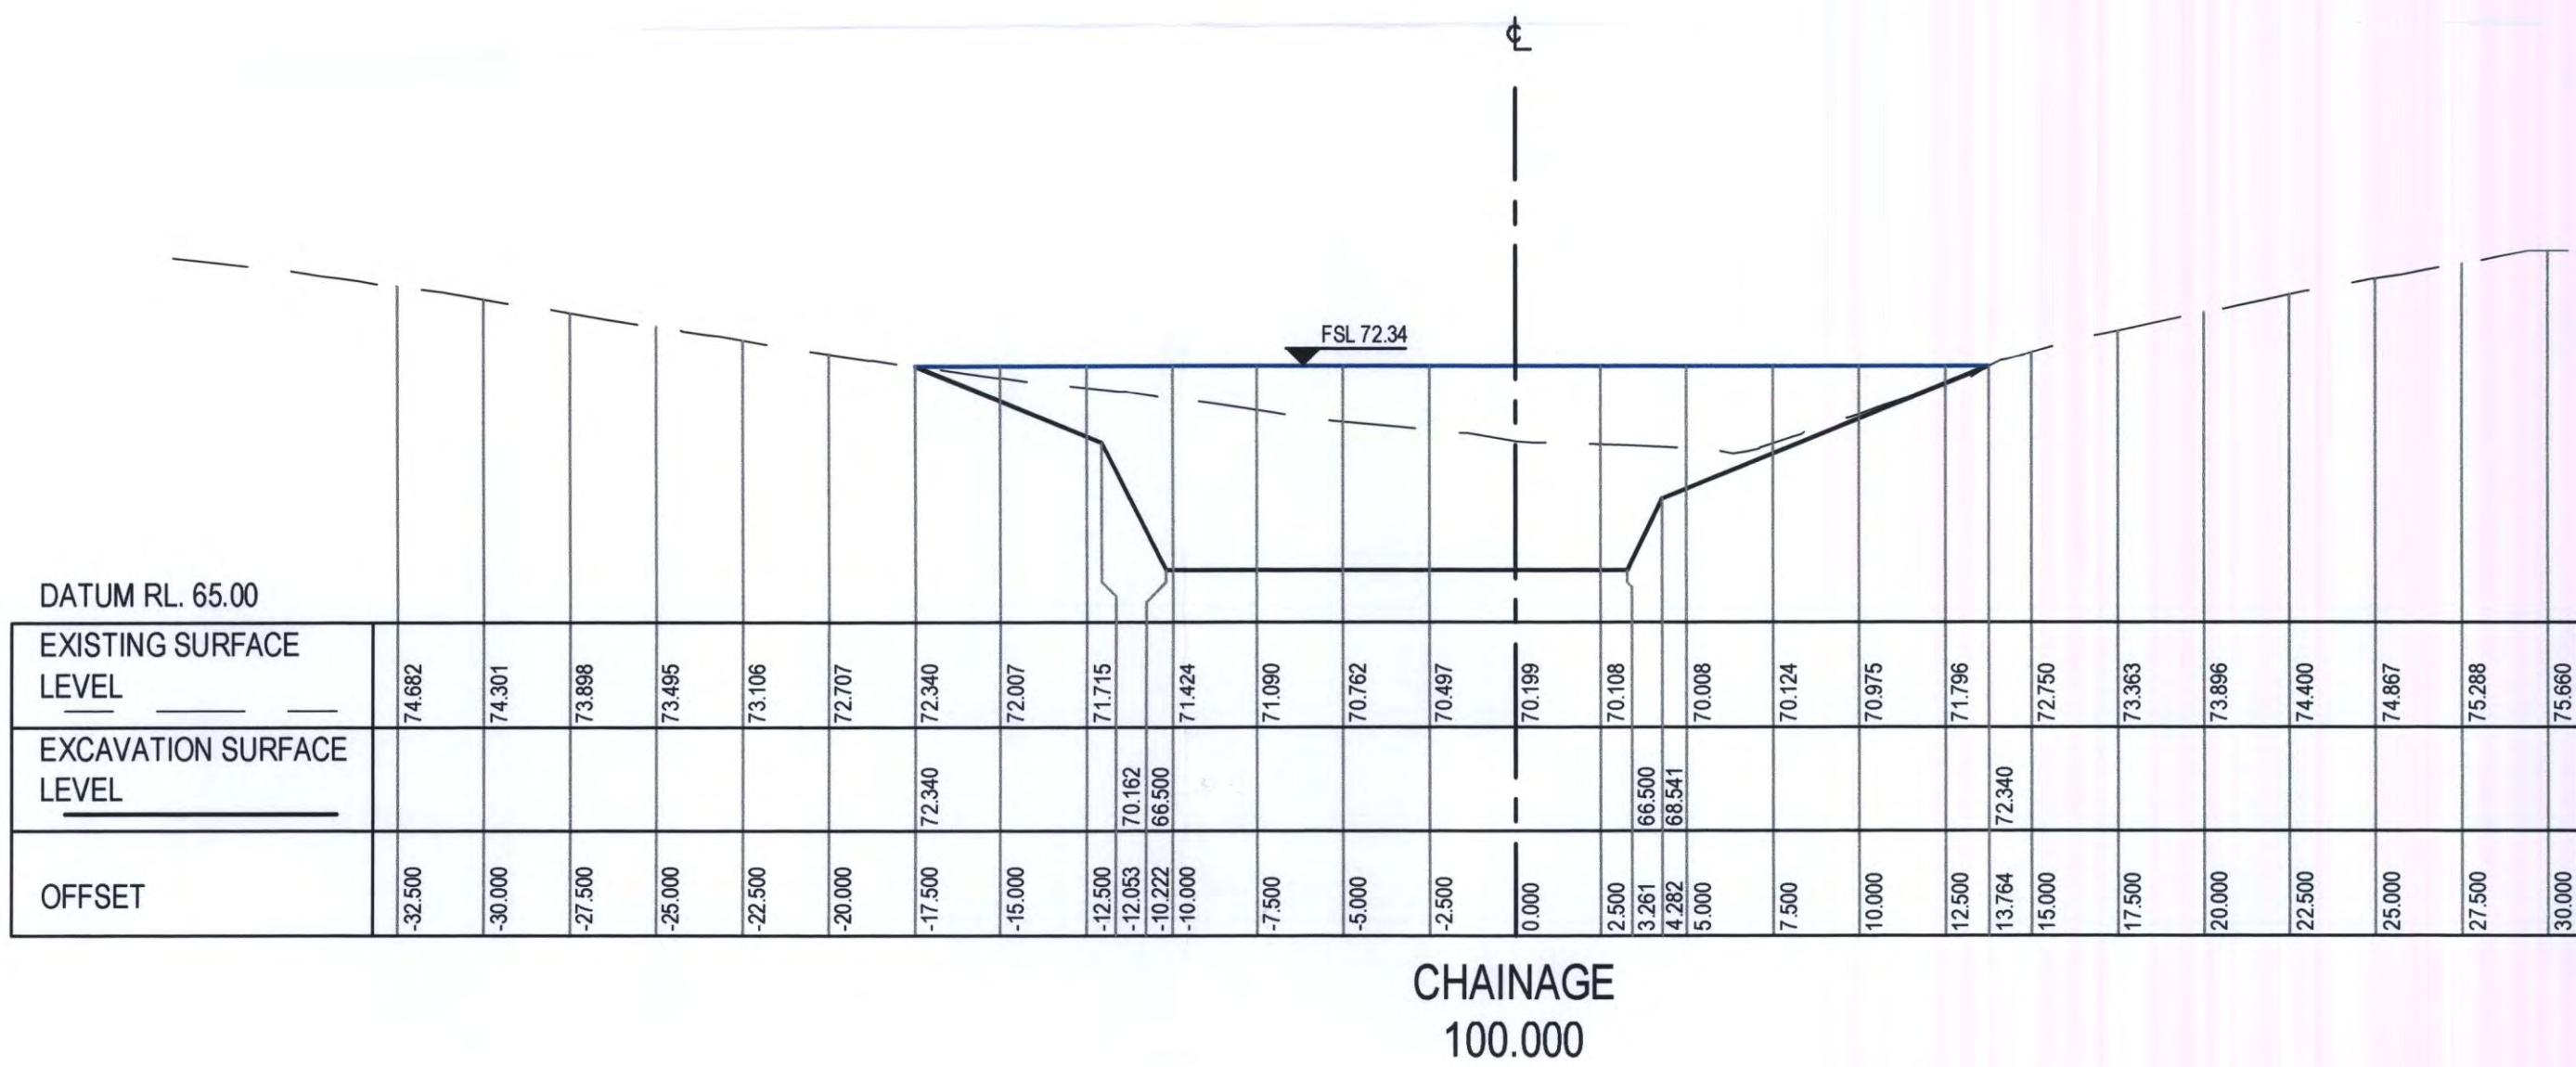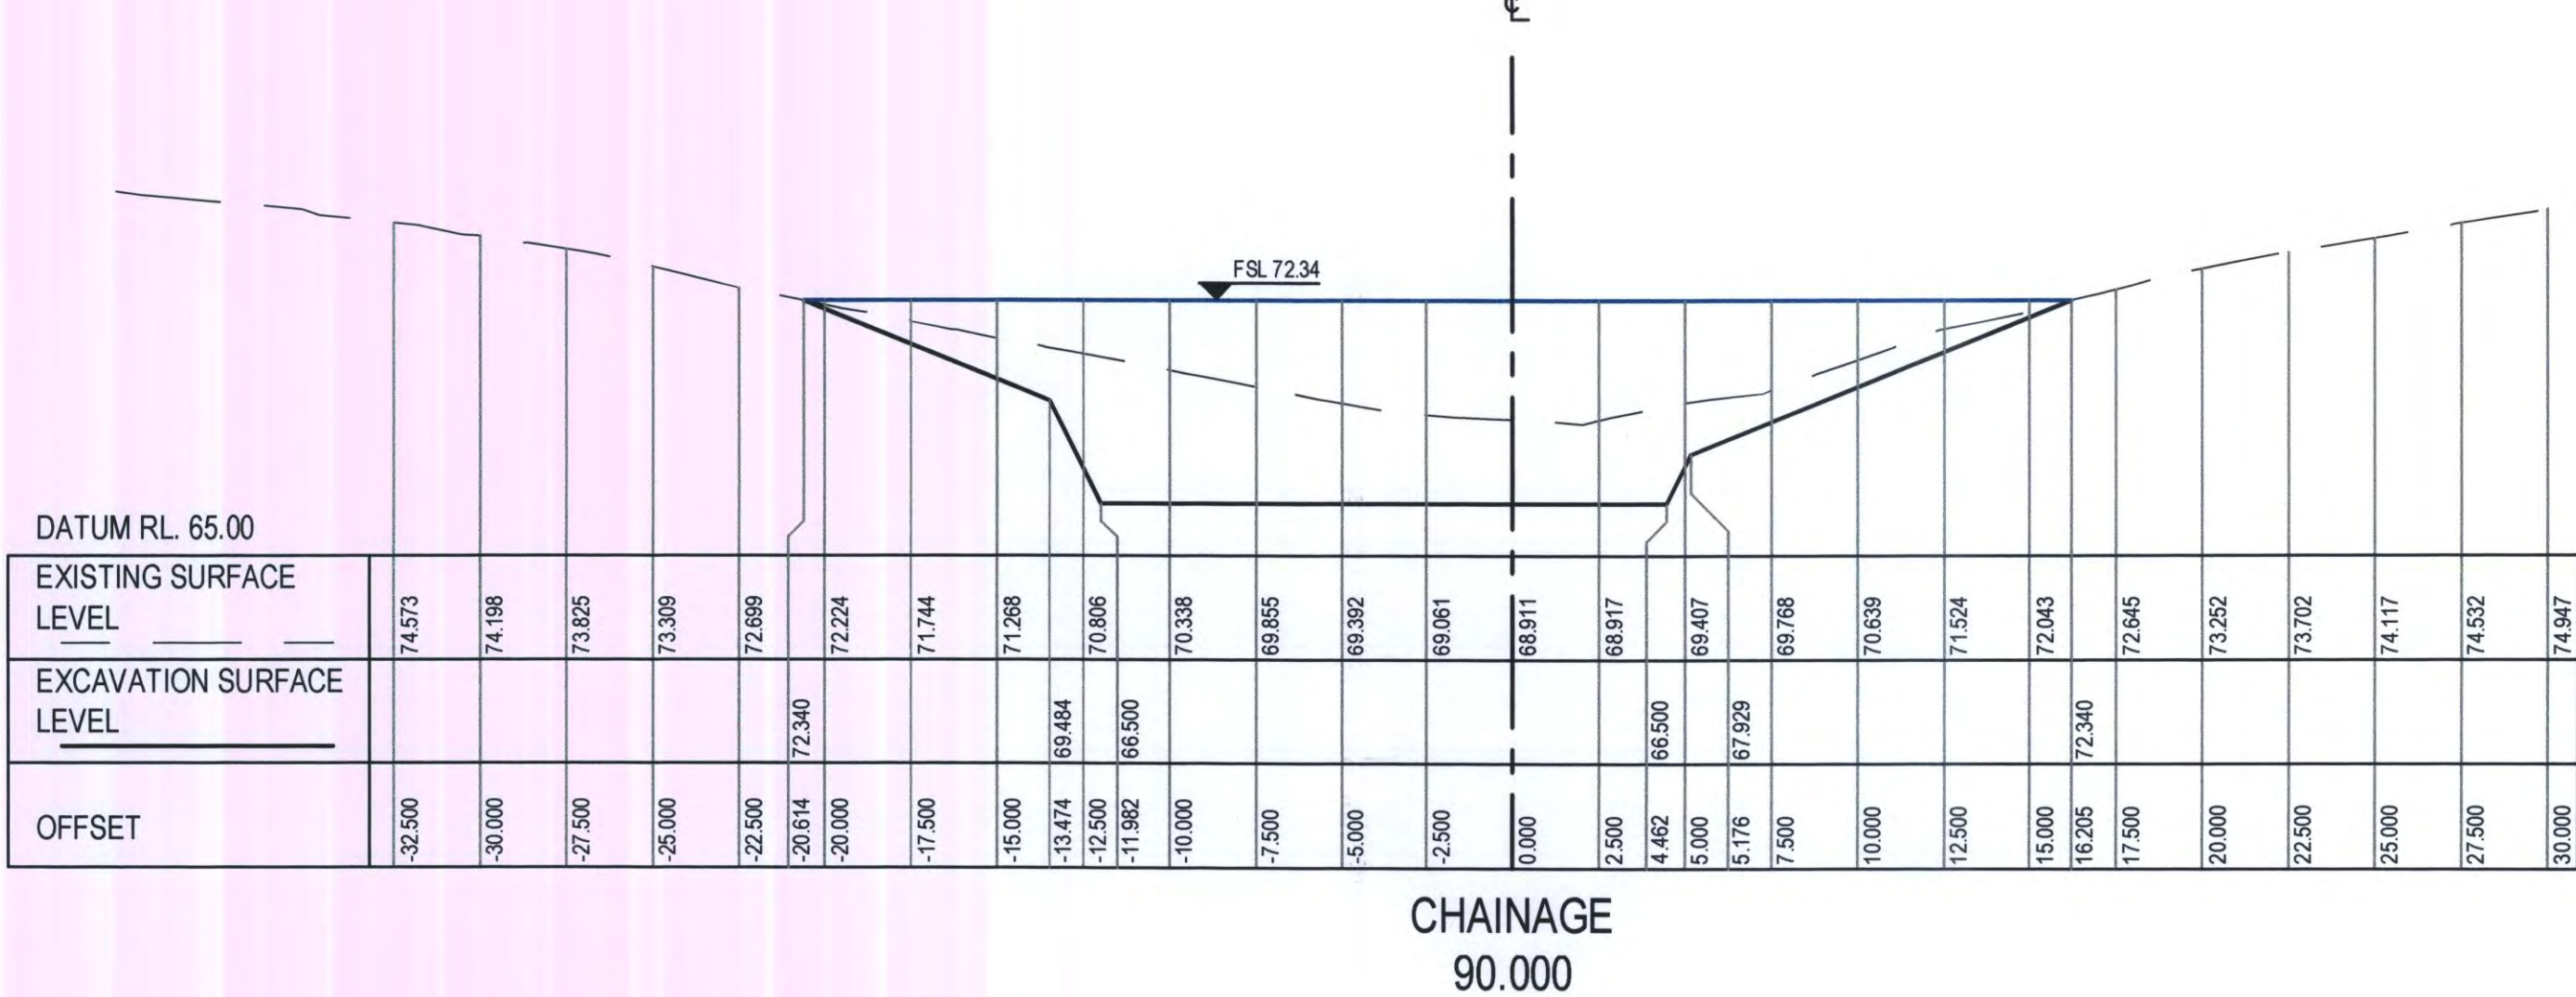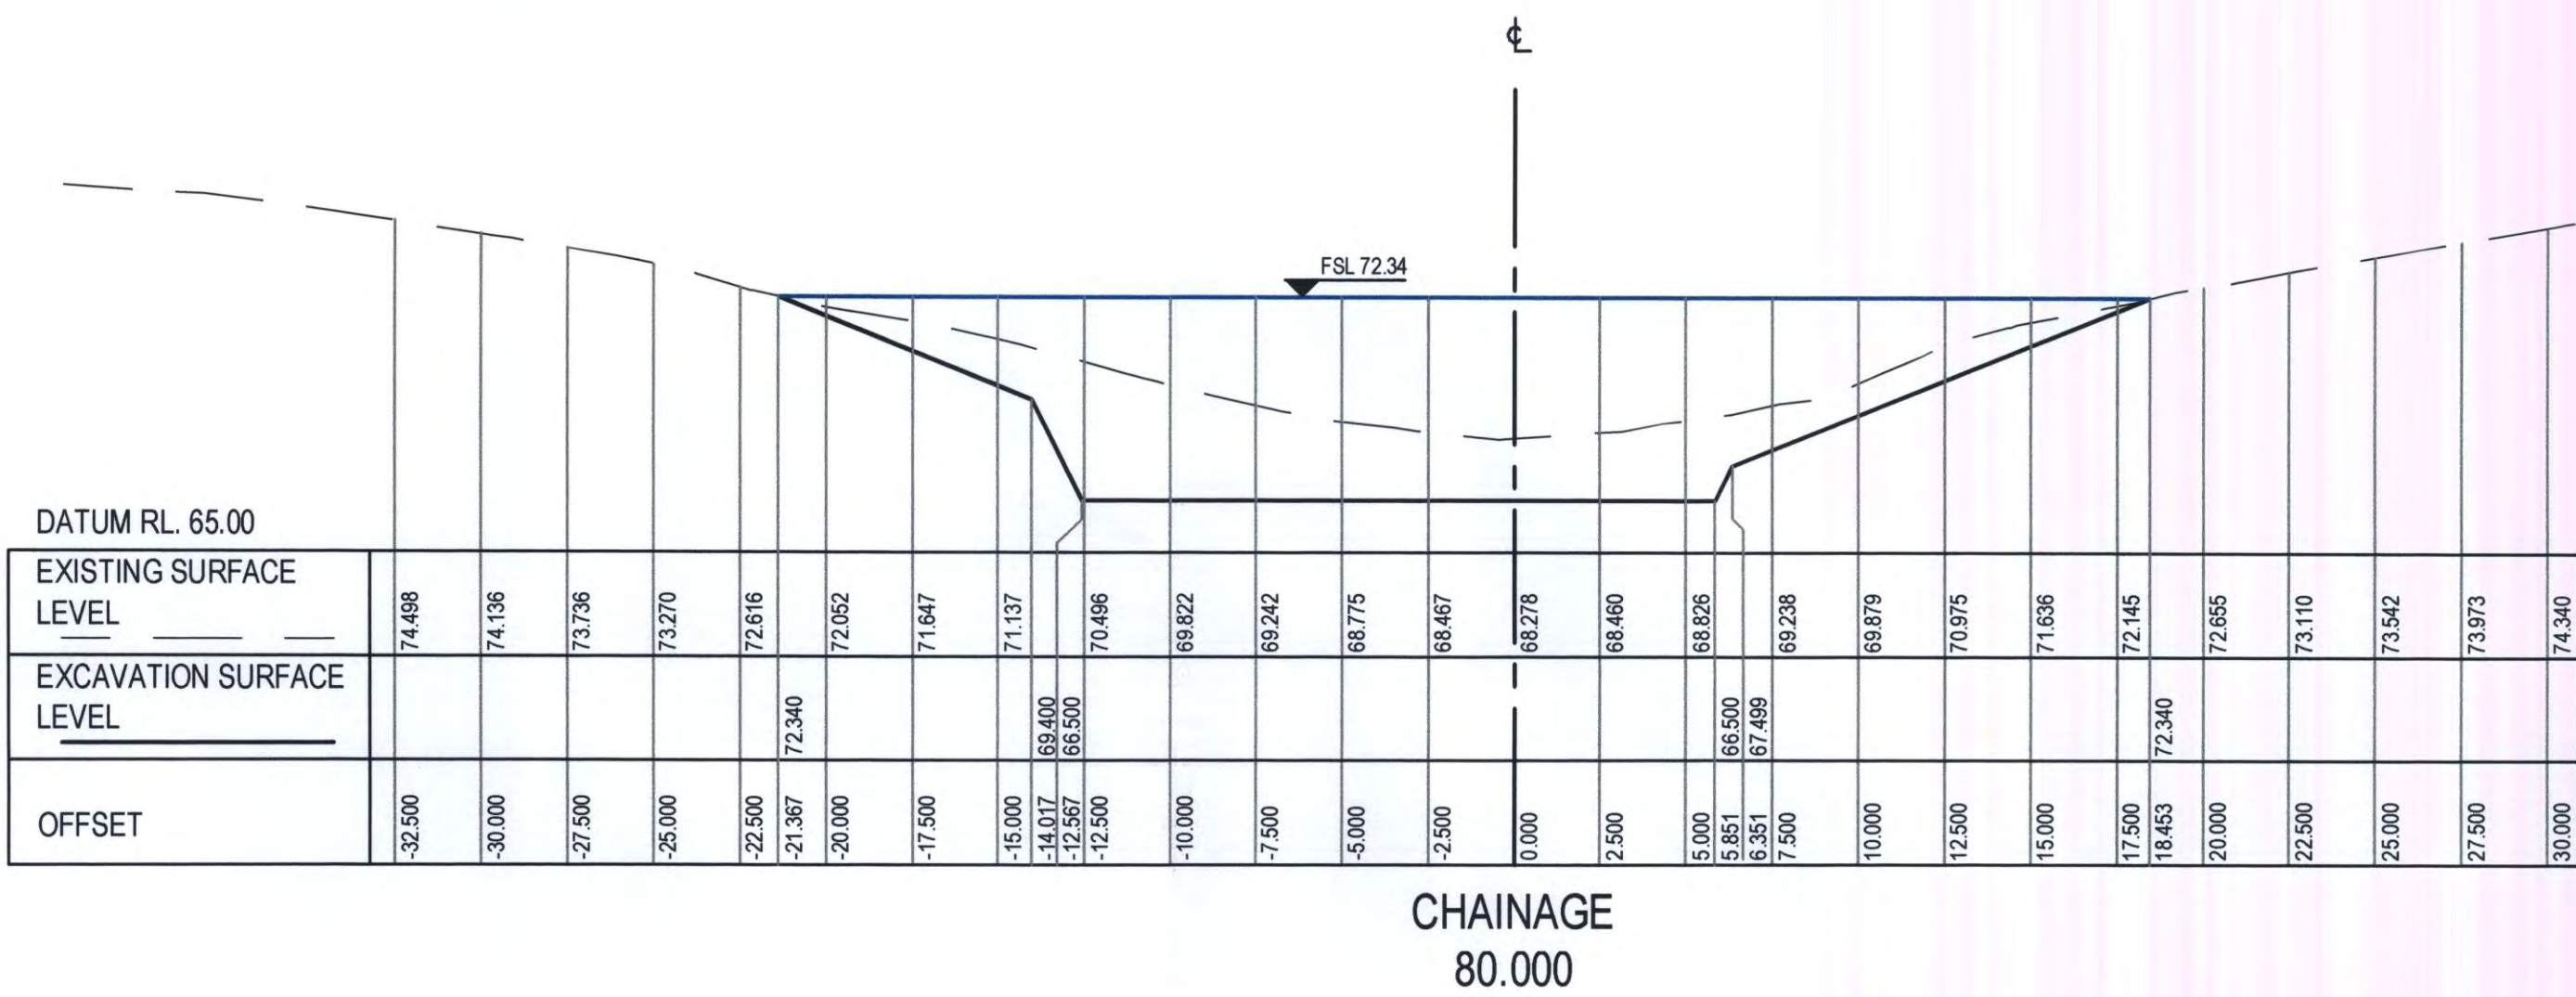


RECEIVED
1 APR 2011

ISSUED FOR APPROVAL

A	ISSUED FOR APPROVAL	VG	NH*	PB*	03/03/11
No	Revision	Note: * Indicates signatures on original issue of drawing or last revision of drawing	Drawn	Job Manager	Project Director

Plot Date: 3 March 2011 - 4:33 PM Plotted by: Vladimir E Gunay/Sydney/GHD/AU Cad File No: G:\2119814\CADD\Drawings\21-19814-C003_C006.dwg

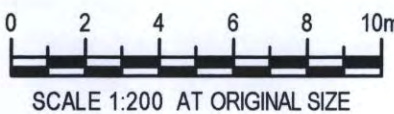

CLIENTS | PEOPLE | PERFORMANCE

57-63 Herbert Street Artamon NSW 2064 Australia
Locked Bag 2727 St Leonards NSW 1590
T 61 2 9462 4700 F 61 2 9462 4710
E atnmail@ghd.com.au W www.ghd.com.au

DO NOT SCALE

Conditions of Use.
This document may only be used by GHD's client (and any other person who GHD has agreed can use this document) for the purpose for which it was prepared and must not be used by any other person or for any other purpose.

Drawn V. GUNAY

Drafting Check V. NGUYEN

Approved (Project Director)
Date

Scale AS SHOWN

Designer N. HARANDI

Design Check P. BALLANTINE

This Drawing must not be used for Construction unless signed as Approved

Client

Project

Title



Original Size

KILLARA GOLF CLUB
ENLARGEMENT OF HONEYSUCKLE CREEK DAM STORAGE
CROSS SECTIONS
CHAINAGE 080.000 TO 110.000

Drawing No: 21-19814-C005

Rev: A

RECEIVED
1 APR 2011

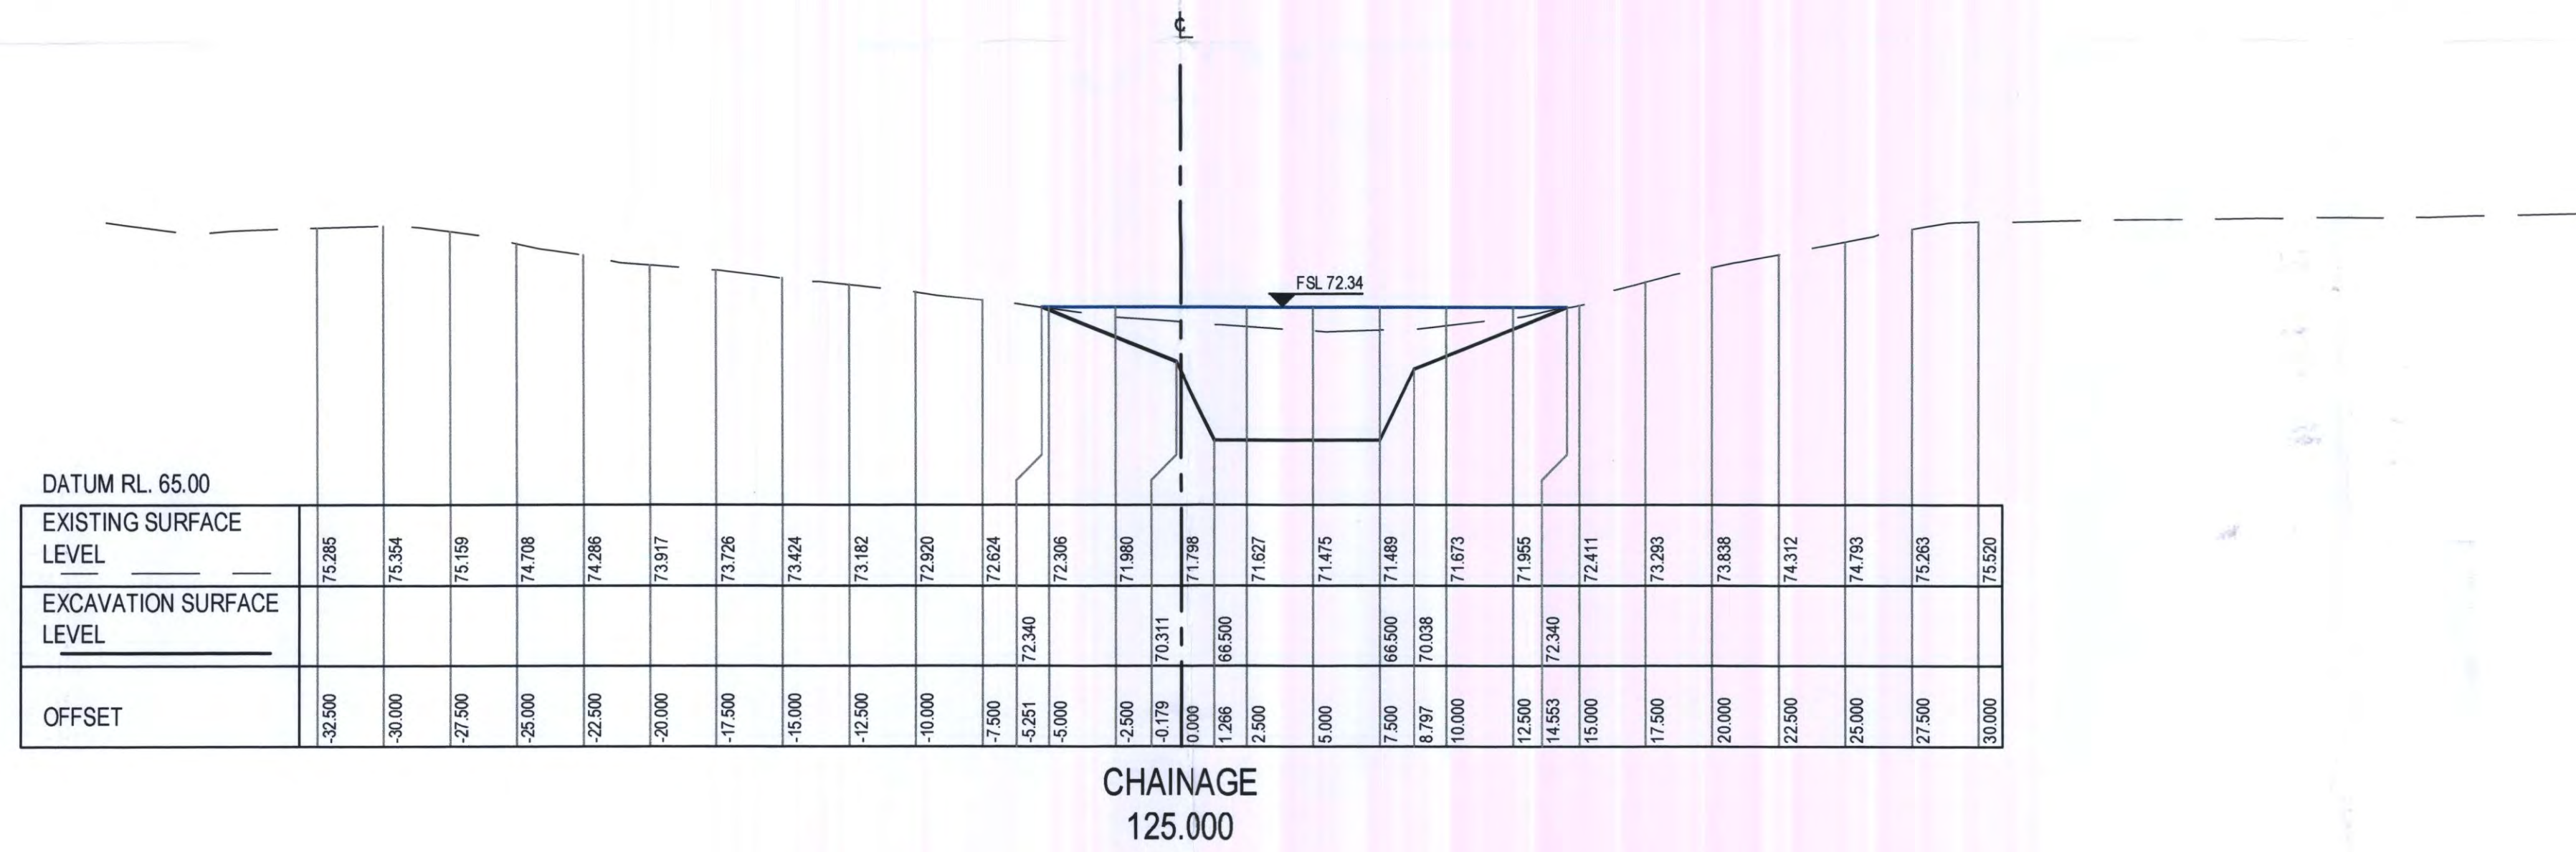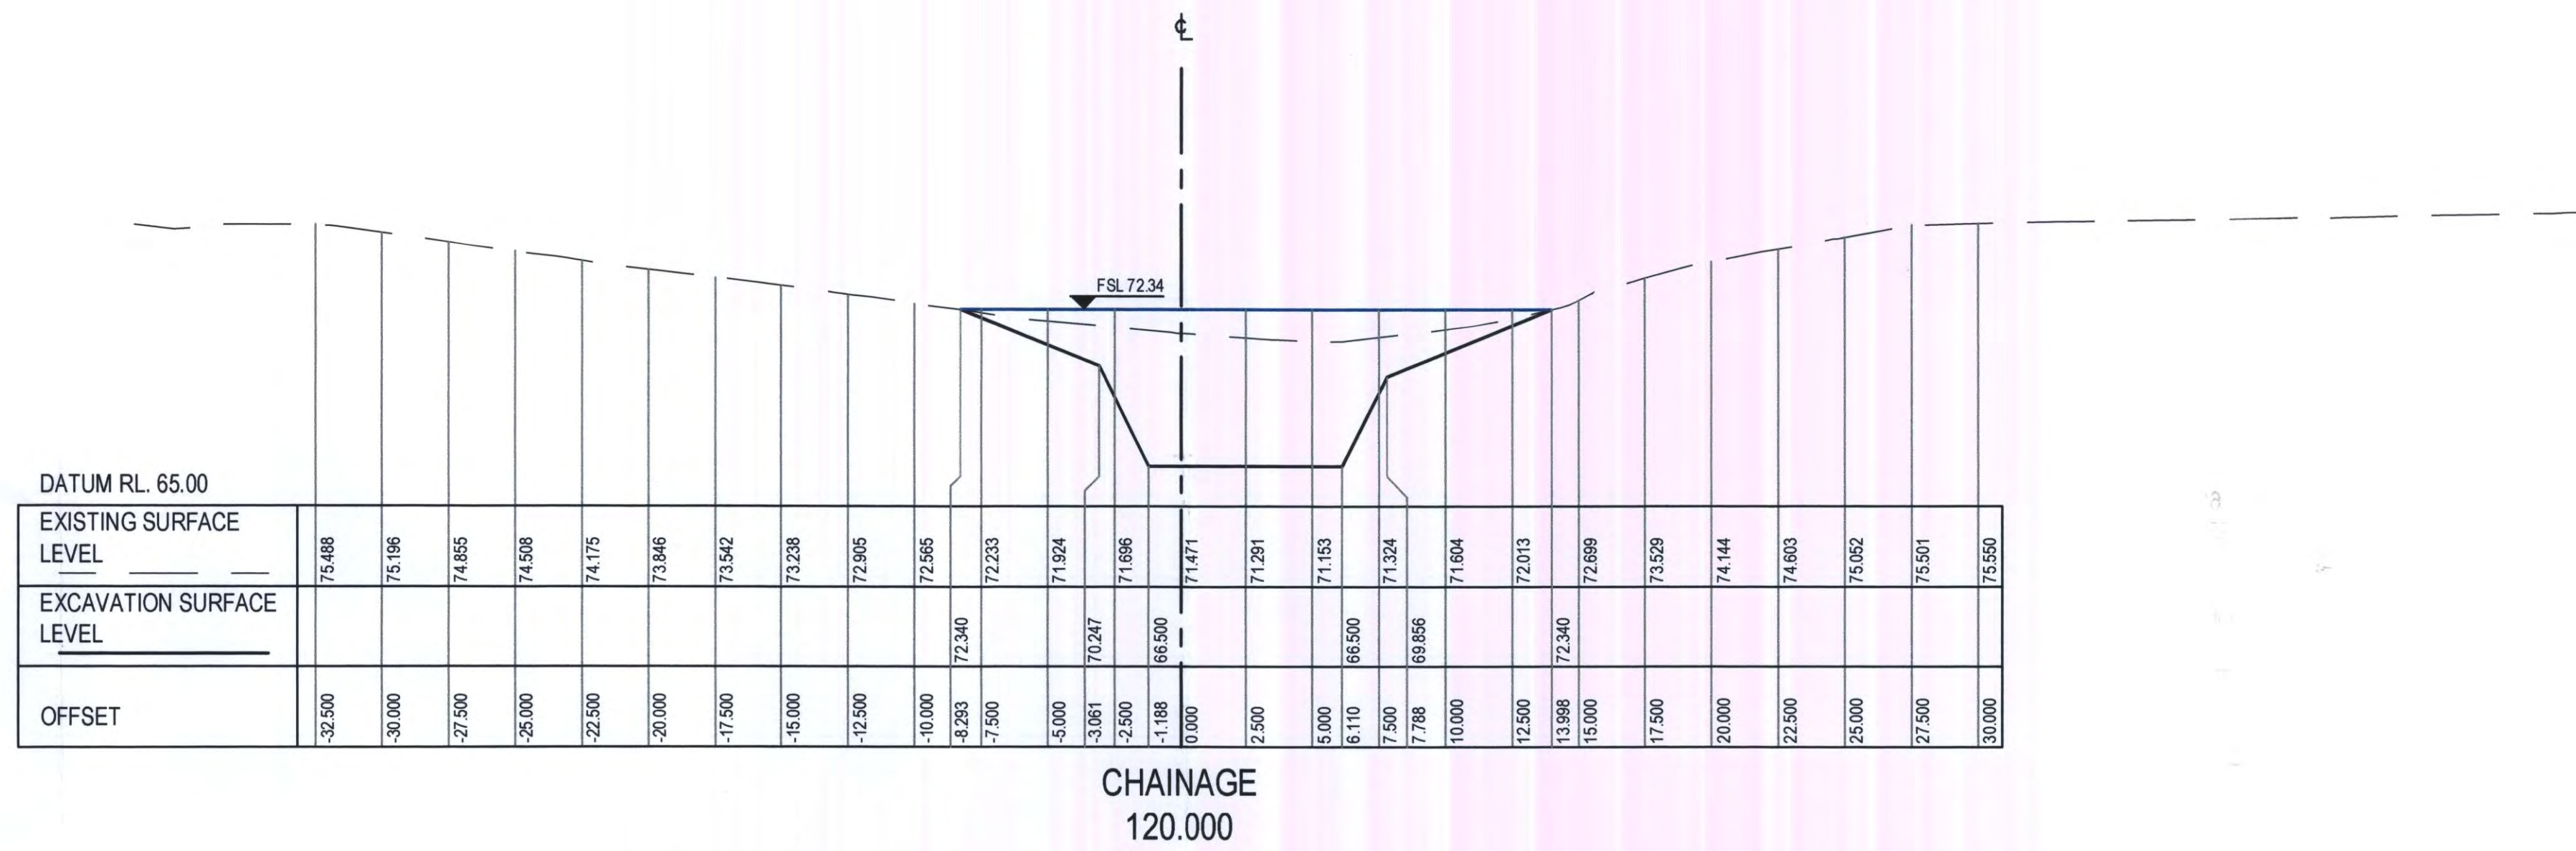

ISSUED FOR APPROVAL

	</			
--	--	----	--	--	--