




© INTERARCHITECTS PTY LTD
ABN 63 120 914 713
www.interarchitects.com.au

13130 DA201 1



© BUTERS GROUPE CREDIT LTD
AEM 83 120 844 743
www.buteurscredit.com

13130 DA202 1

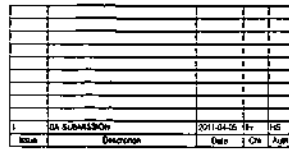

suters

[illegible]

Scale	Date Plotted	Drawn
As indicated on A1	06/20/13 4:25 PM	Auto
File Name baycd02public\hdsrg130001\130013130_Genres for Carbon Water and Food02-CURRENT\13130_USYD CCWF- CENTRAL_DIA nr		
Project Number	Drawing Number	Sheet
13130	DA204	1

suters

The information contained in this document is copyright and may not be used or reproduced for any other project or purpose without the written consent of the author.

Verify all dimensions and levels on the ground prior to any construction or excavation work.



Drawings are to be used in conjunction with all contract documents.

Use appropriate dimensions and levels on the ground prior to any construction or excavation work.

Quality is the responsibility of the contractor. The contractor is to ensure that the work is carried out in accordance with the specifications and standards of the relevant authorities.

The information in this document is for general information only and is not to be used for any other purpose without the written consent of the author.

Legend

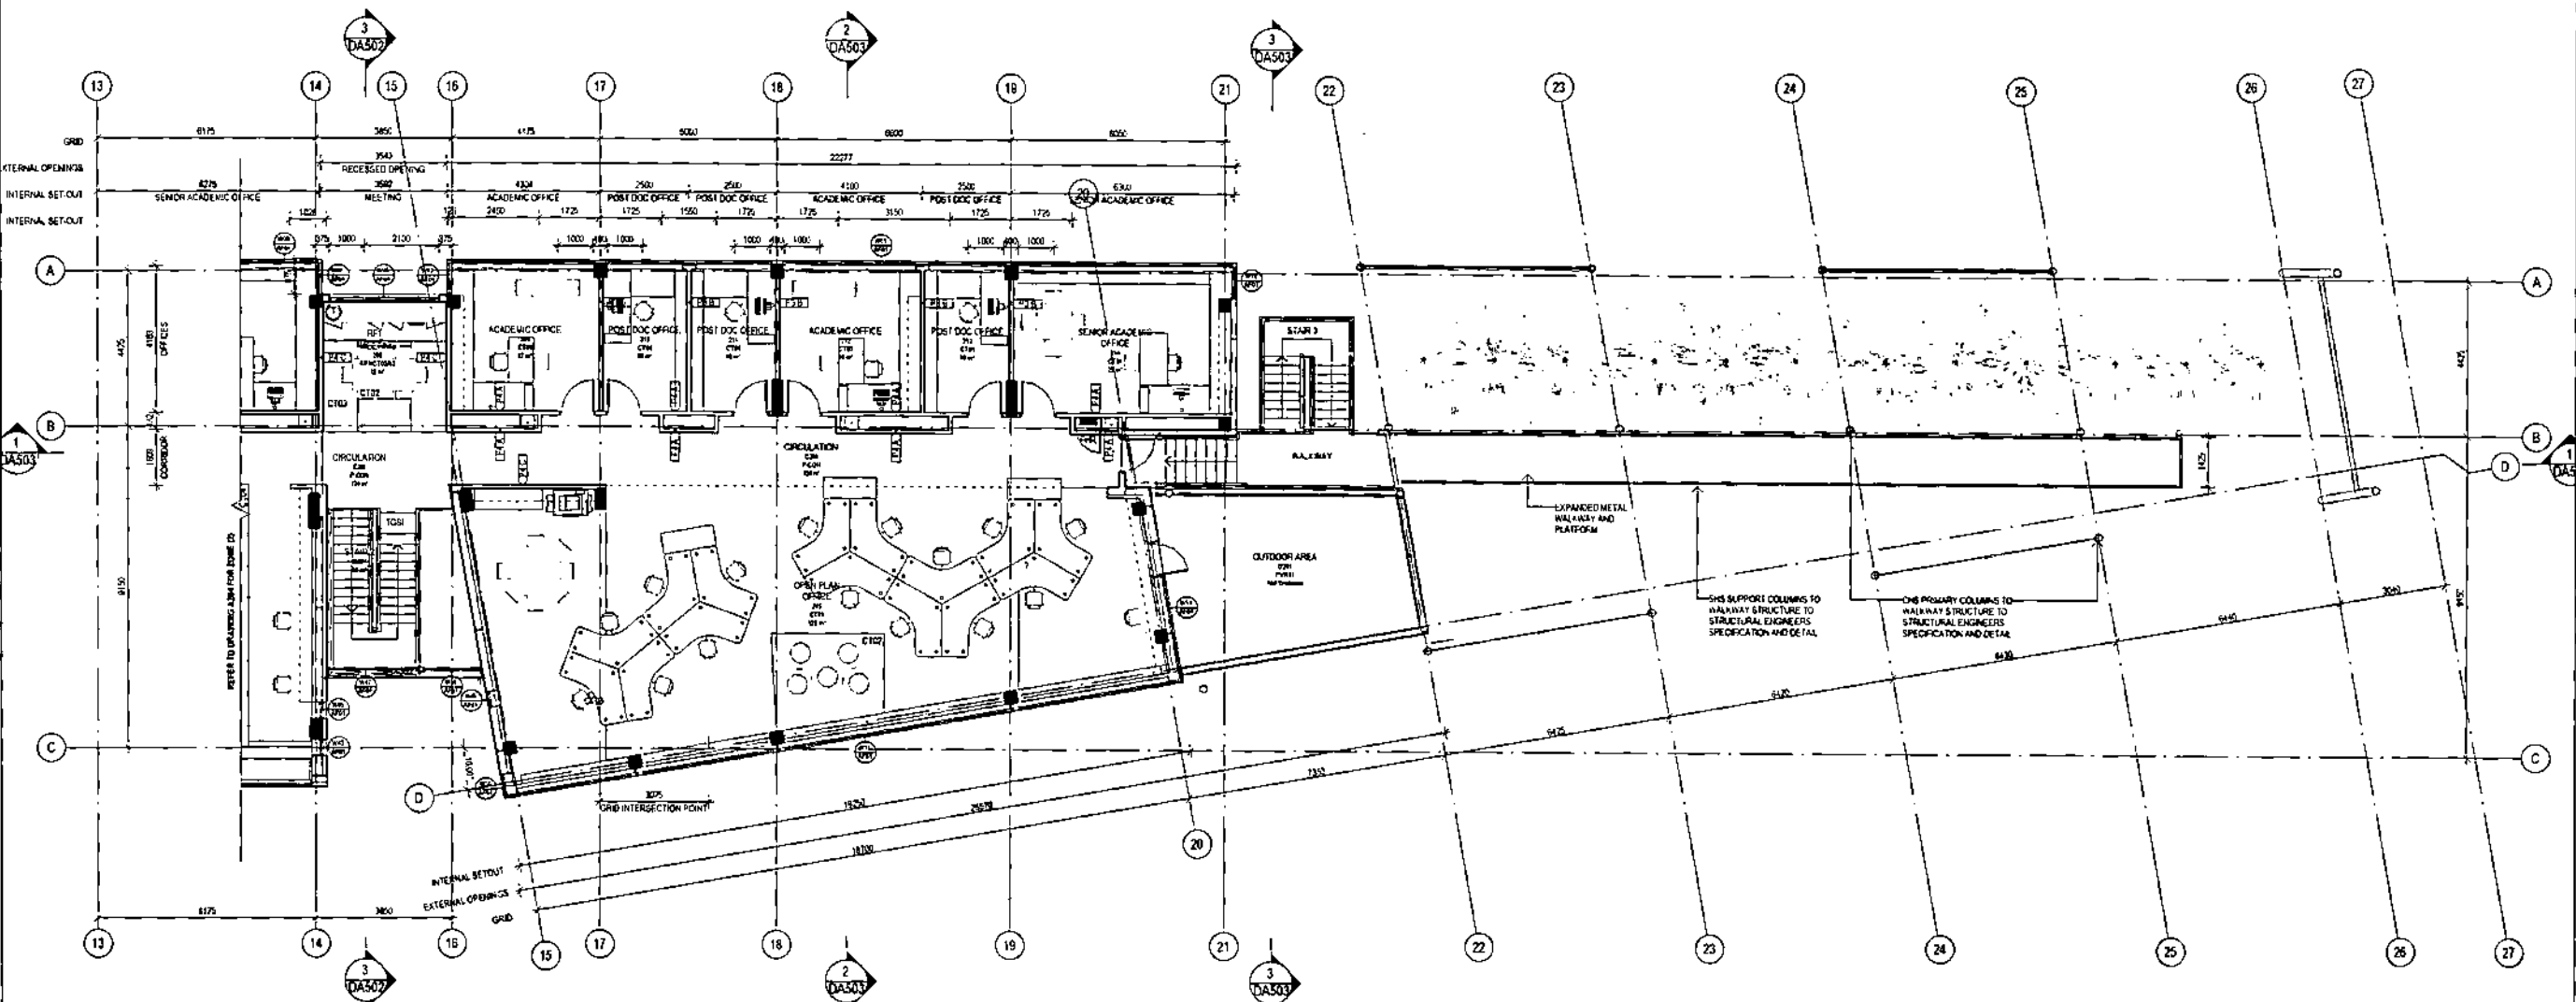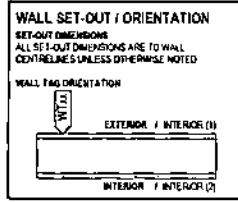

1 LEVEL 02 GENERAL ARRANGEMENT / SET-OUT PLAN (ZONE 3)
1:100

Rev	Description	Date	By	Appr
1	DA SUBMISSION	2011/04/20	DA	DA

© SUTERS AND EFFECTS PVT LTD
NBN 63 128 634 715
www.suters.com.au 01 437 01 43

Project
CENTRE FOR CARBON, WATER & FOOD

Location
**THE UNIVERSITY OF SYDNEY
CAMDEN CAMPUS**

Client
**THE UNIVERSITY OF SYDNEY
FACULTY OF AGRICULTURE**

Drawing
FLOOR PLANS - LEVEL 02 / ZONE 3

Scale	Date Plotted	Drawn
As indicated @ A1	09/05/2011 2:44:30 PM	Author

File Name
NewProject\JAC1\Level02\13000\13000_02_03_00_Centre for Carbon Water and Food\02_Corridor1\13000_USYD_Corridor1_CENTRAL_DWG.dwg

Project Number
13130

Drawing Number
DA205

Issue
1

Notes

The information contained in this document is copyright and may not be used or reproduced for any other project or purpose.

Verify all dimensions and levels on site and report any discrepancies prior to the commencement of work.

Drawings are to be read in conjunction with all contract documents.

Use figures and dimensions only. Do not scale from drawings.

Builders and trades must guarantee the accuracy of all work and be liable for any errors or omissions.



The approval of the above plans does not constitute an endorsement or a recommendation of the status of the drawing. The drawing shall not be used for construction unless approved for construction and authorized by sign.

Legend

WALL SET-OUT / ORIENTATION

SET-OUT DIMENSIONS
ALL SET-OUT DIMENSIONS ARE TO WALL CENTRELINES UNLESS OTHERWISE NOTED

WALL TAG ORIENTATION

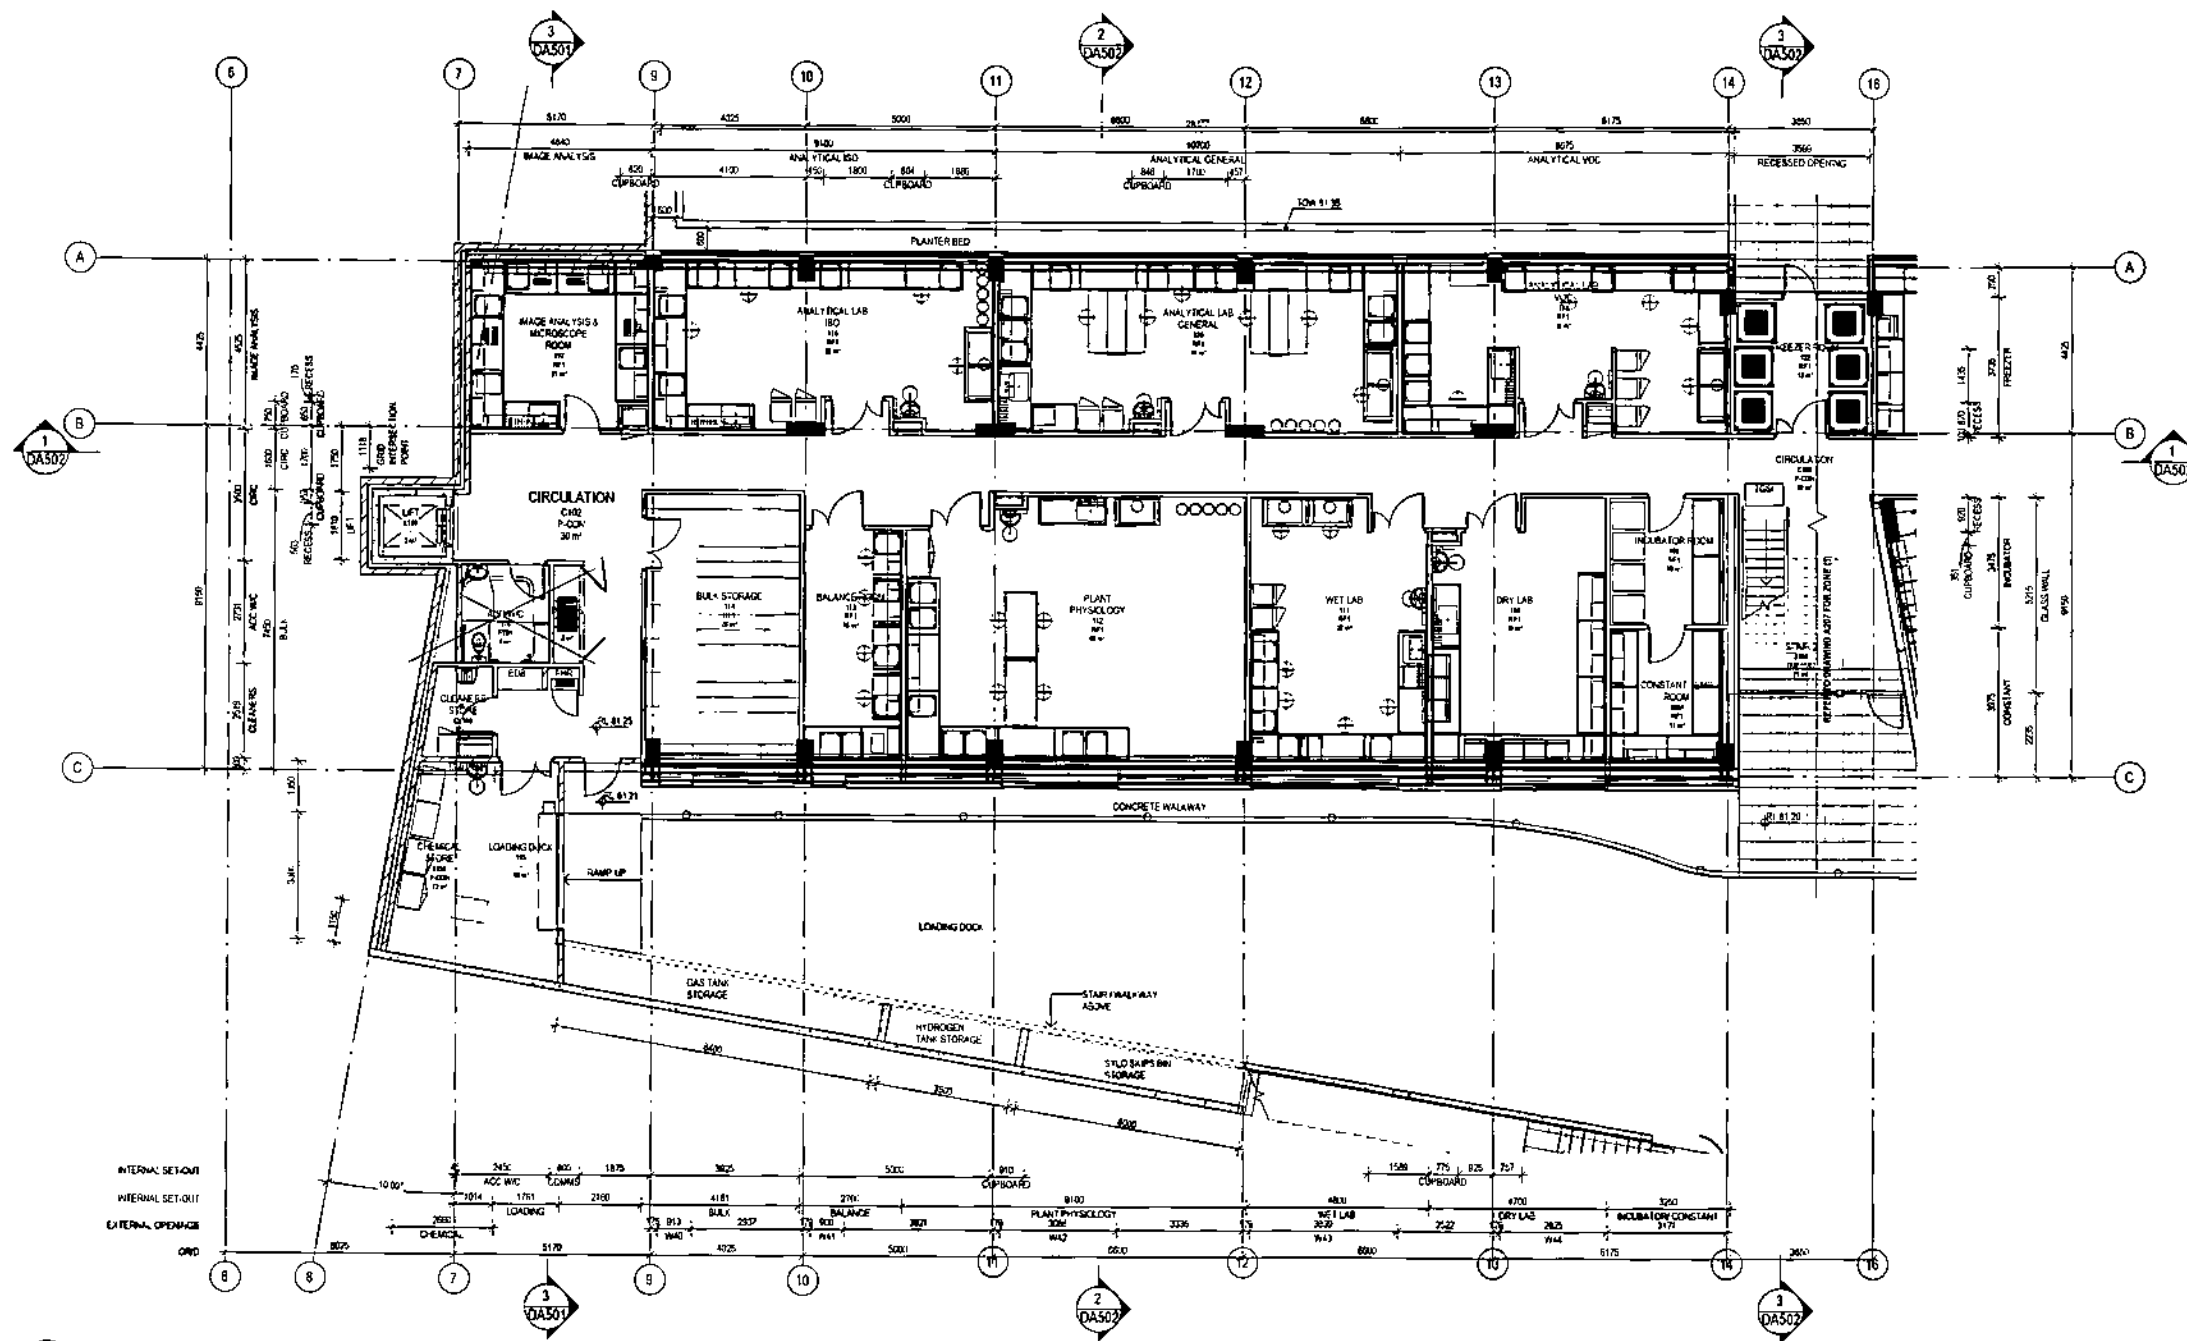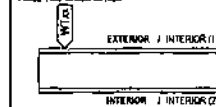

1 LEVEL 01 GENERAL ARRANGEMENT / SET-OUT PLAN (ZONE 2)
1:100



NO.	REVISION	DATE	BY	CHK
1	DA SUBMISSION	2011-04-05	DA	DA

© SUTERS ARCHITECTS PTY LTD
ABN 62 128 614 712
www.sutersarchitects.com.au

Project
CENTRE FOR CARBON, WATER & FOOD

Location
THE UNIVERSITY OF SYDNEY
CAMDEN CAMPUS

Client
THE UNIVERSITY OF SYDNEY
FACULTY OF AGRICULTURE

Drawing
FLOOR PLANS - LEVEL 01 / ZONE 2

Scale
As indicated @ A1
Date Printed
9/05/2011 3:44:36 PM
Drawn
RJC

File Name
S:\projects\13130\13130_Centre for Carbon Water and Food\Camden\13130_Centre for Carbon Water and Food\13130_Centre for Carbon Water and Food.dwg
Project Number
13130
Drawing Number
DA206
Issue
1

13130 DA206 1

suters

