


RICKARD RD

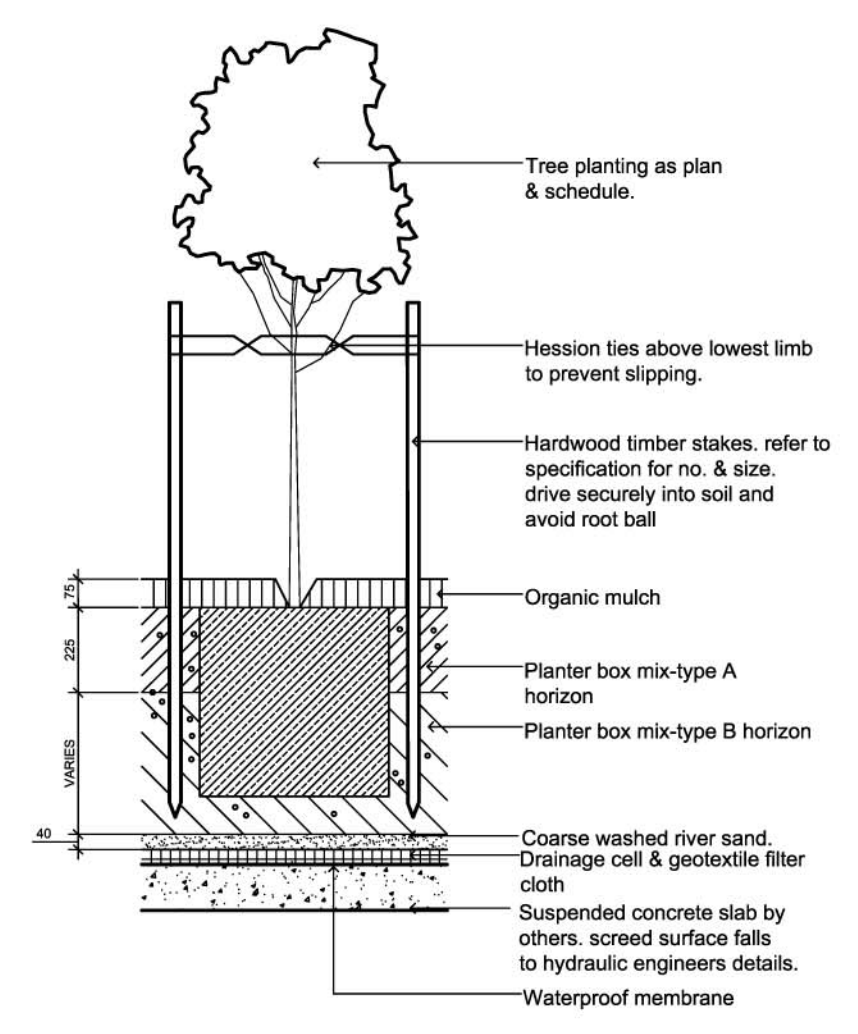

1 75-200L TREE PLANTING ON SLAB
SCALE 1:20

Proposed Plant Schedule					
BOTANIC NAME	COMMON NAME	MATURE HEIGHT	MATURE SPREAD	POTSIZE	PLANT CENTRES
Trees					
<i>Banksia integrifolia</i>	Coastal Banksia	8m	8m	100L	As plan
<i>Banksia serrata</i>	Old man Banksia	6m	3m	100L	As plan
<i>Dracaena draco</i>	Dragon tree	6m	6m	200L	As plan
Screening Shrubs					
<i>Acmena smithii</i>	Lilly Pilly	2m	2m	300mm	1m
<i>Callistemon citrinus</i>	Botanibush	2m	2m	300mm	1m
<i>Kunzea ambigua</i>	Tick Bush	1.8m	1m	200mm	500mm
<i>Lomandra longifolia</i> 'Katrinus'	Matt rush	1m	1.5m	200mm	1m
<i>Metrosideros thomsonii</i>	NZ Christmas Bush	Clip to 1m	1.5m	300mm	1m
<i>Westringia fruticosa</i>	Coastal Rosemary	1.5m	1.5m	200mm	1m
Accent plants					
<i>Agave attenuata</i>	Century plant	1m	1m	300mm	As plan
<i>Croton pedunculatum</i>	Swamp Lily	1m	1m	300mm	700mm
<i>Dorstenia excelsa</i>	Gymea Lily	1.5m	1.5m	300mm	700mm
<i>Cycas revoluta</i>	Sago palm	1.2m	1.2m	300mm	700mm
Ground Covers/Grasses/Climbers					
<i>Capobrotus glaucescens</i>	Native pigface	groundcover	groundcover	150mm	600mm
<i>Dianella caerulea</i>	Paroo Lily	400mm	400mm	150mm	5 per m2
<i>Hibbertia scandens</i>	Snake vine	climber	1m	150mm	600mm
<i>Pennisetum 'Narley'</i>	Fox tail grass	600mm	600mm	150mm	5 per m2
<i>Lomandra 'Tanika'</i>	Dwarf Matt Rush	600mm	600mm	150mm	5 per m2
<i>Themeda australis</i>	Kangaroo Grass	600mm	600mm	150mm	5 per m2
<i>Philodendron 'Xanadu'</i>	Xanadu	600mm	900mm	tubes	4 per m2

© 2011 Site Landscapes Pty Ltd ABN 29 123 977 702 All rights reserved. This drawing is copyright and shall not be reproduced or copied in any form or by any means (graphic, electronic or mechanical including photocopy) without the written permission of Site Landscapes Pty Ltd. Any license, expressed or implied, to use this document for any purpose what so ever is restricted to the terms of the written agreement between Site Landscapes Pty Ltd and the instructing party.

The contractor shall check and verify all work on site (including work by others) before commencing the landscape installation. Any discrepancies are to be reported to the Project Manager or Landscape Architect prior to commencing work. Do not scale this drawing. Any required dimensions not shown shall be referred to the Landscape Architect for confirmation.

Issue	Revision Description	Drawn	Check	Date
C	AMEND AS PER COUNCIL FEEDBACK	BL	LB	19.06.2011
B	AMEND AS PER ARCH	BL	LB	9.06.2011
A	FOR REVIEW	BL	LB	26.05.2011

LEGEND

- Proposed Shrubs/ Small Trees
- Existing trees to be retained
- Proposed Accent Planting & Ornamental Grasses
- Proposed Groundcover & Low Shrubs
- Proposed lawn area
- Proposed stone paving
- Proposed timber decking
- Proposed retaining wall
- Boundary
- Privacy fence
- Indicative spot height
- Existing spot height

Key Plan:

Client:
**CHAPEL BUSINESS CENTRE
PTY LTD**

Project:
**CHAPEL RD APARTMENTS
CNR CHAPEL & RICKARD RD**

SITE LANDSCAPES

Level 1, 3-5 Baptist St
Surry Hills NSW 2010
Australia

Tel: (61 2) 9310 2077
Fax: (61 2) 9698 2877
Web: www.sitelandscapes.com.au

Site Landscapes Pty Ltd
ABN 29 123 977 702

Design & Construction

DEVELOPMENT APPLICATION

Drawing Name:
**LEVEL 2
LANDSCAPE WORKS**

Scale: 1:200 @ A1

Job Number:
SL 11216

Drawing Number:
002

Issue:
C

Sheet 2 of 2