




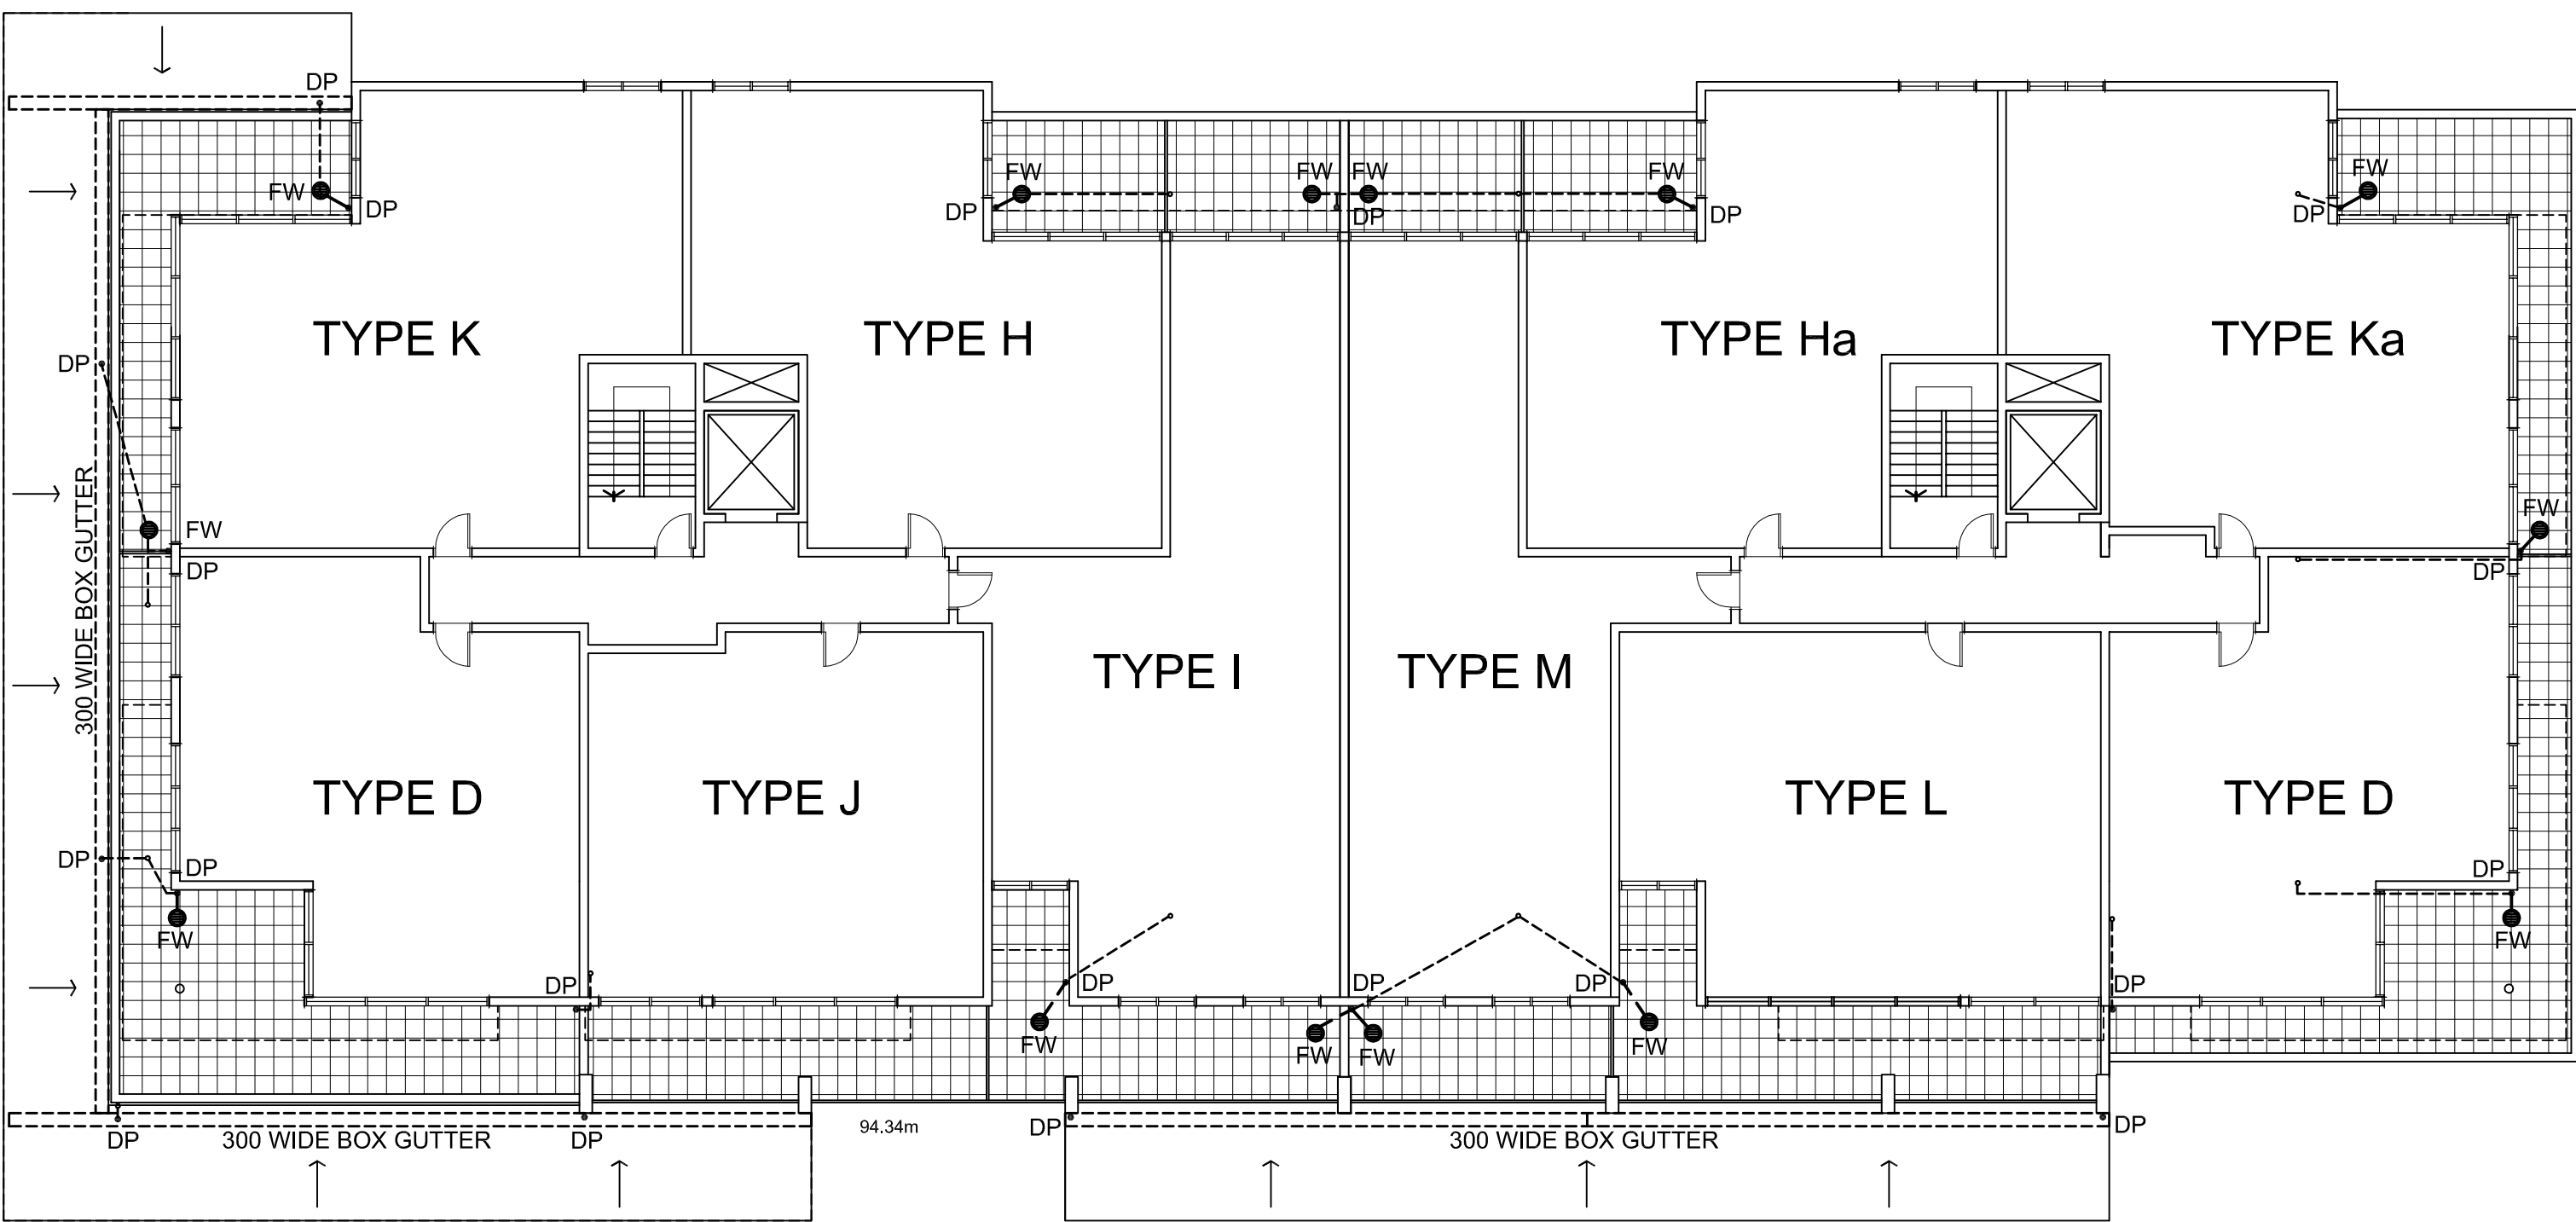


LEVEL 1 LAYOUT
SCALE 1:150/A1, 1:300/A3

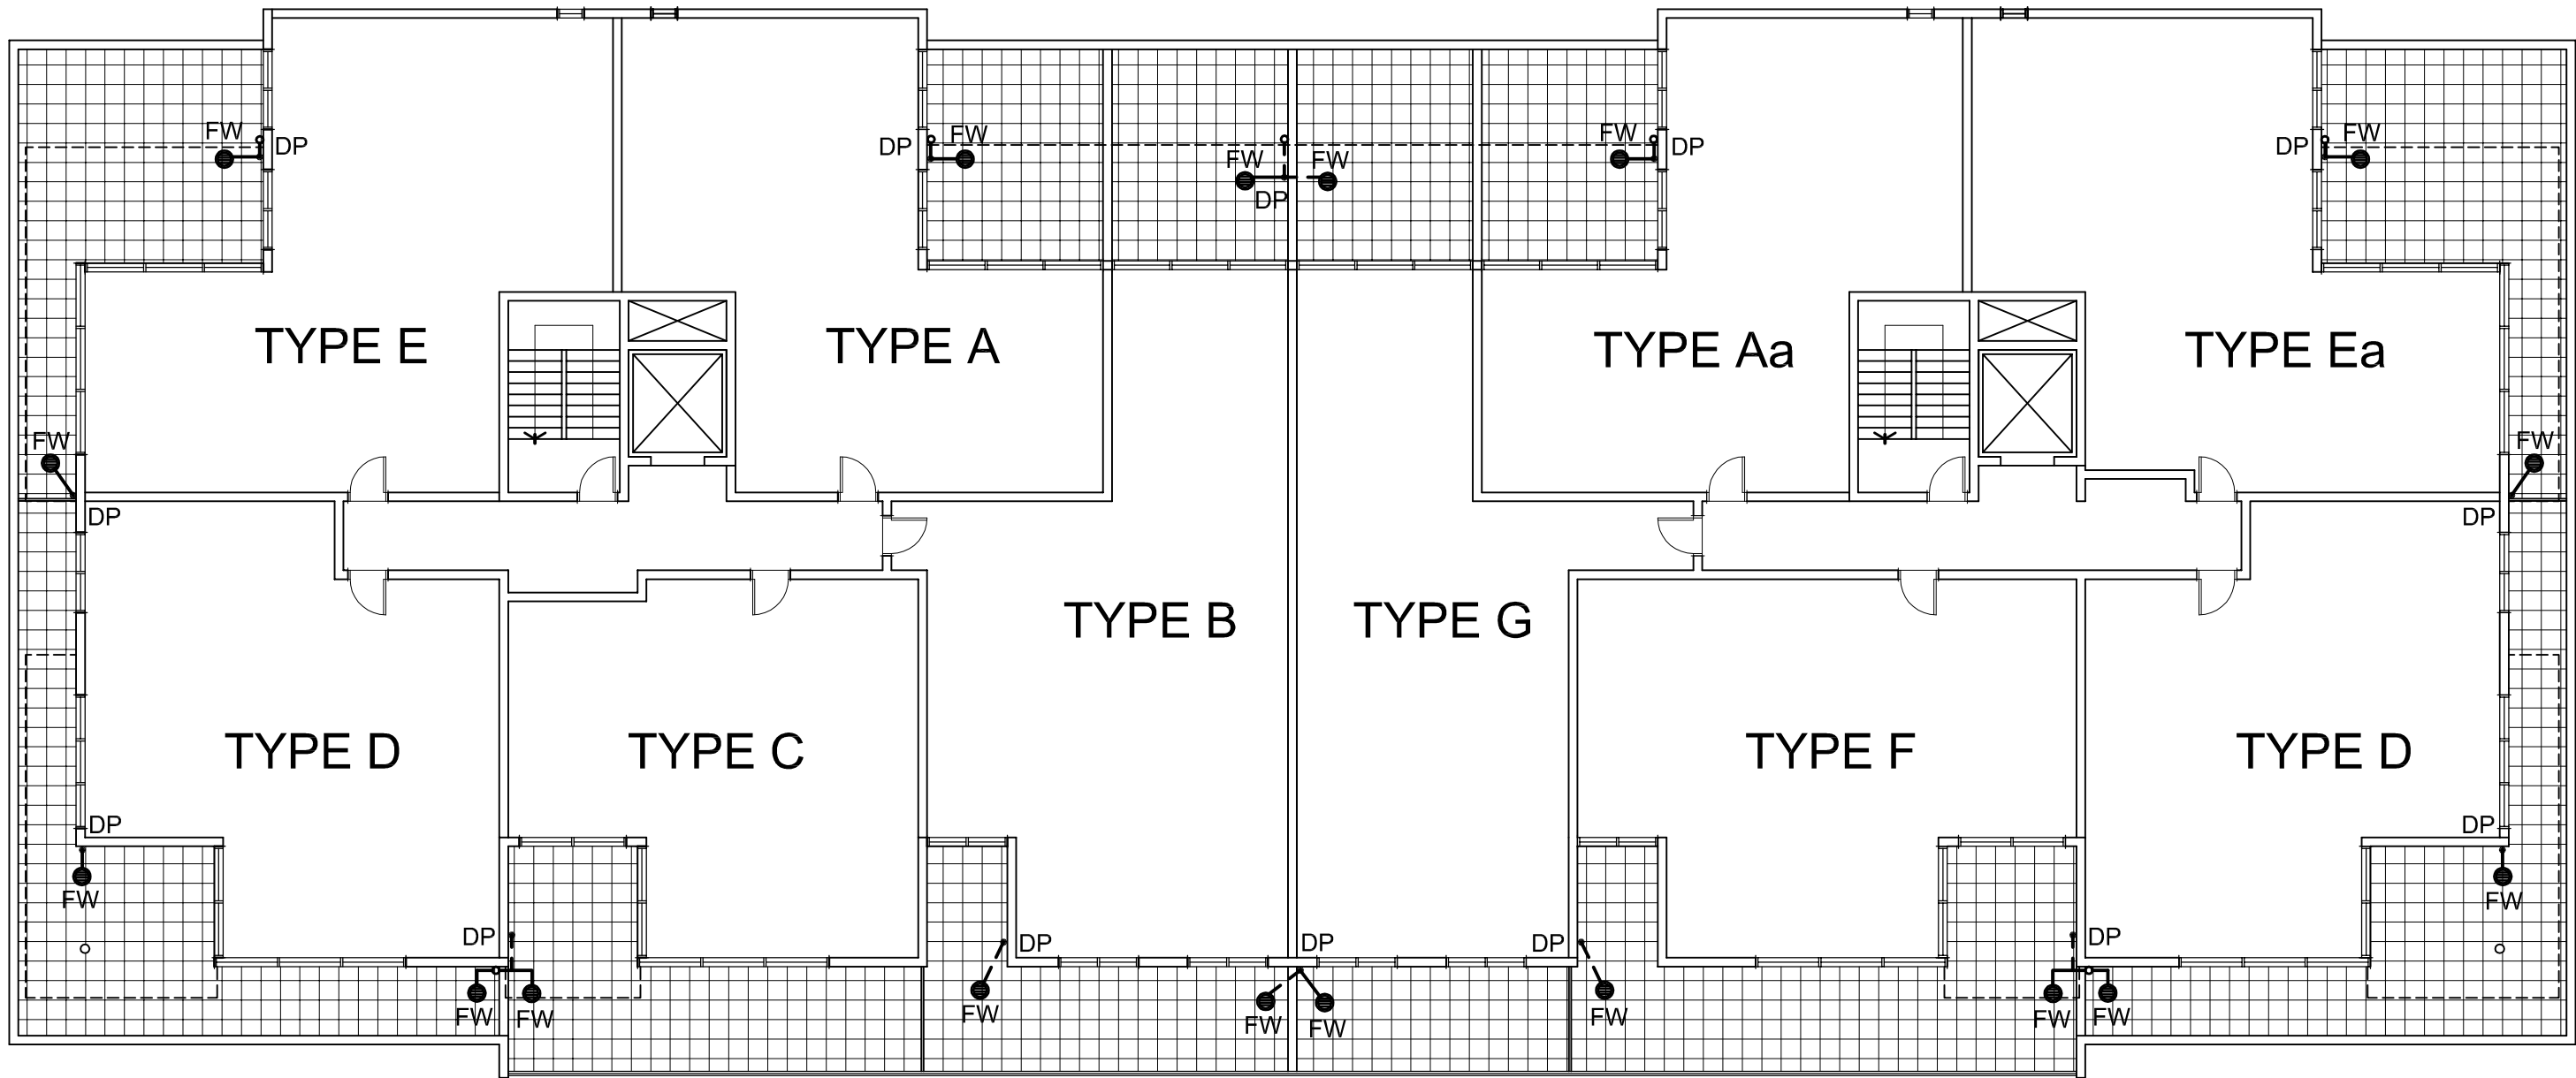


LEVEL 2 LAYOUT
SCALE 1:150/A1, 1:300/A3

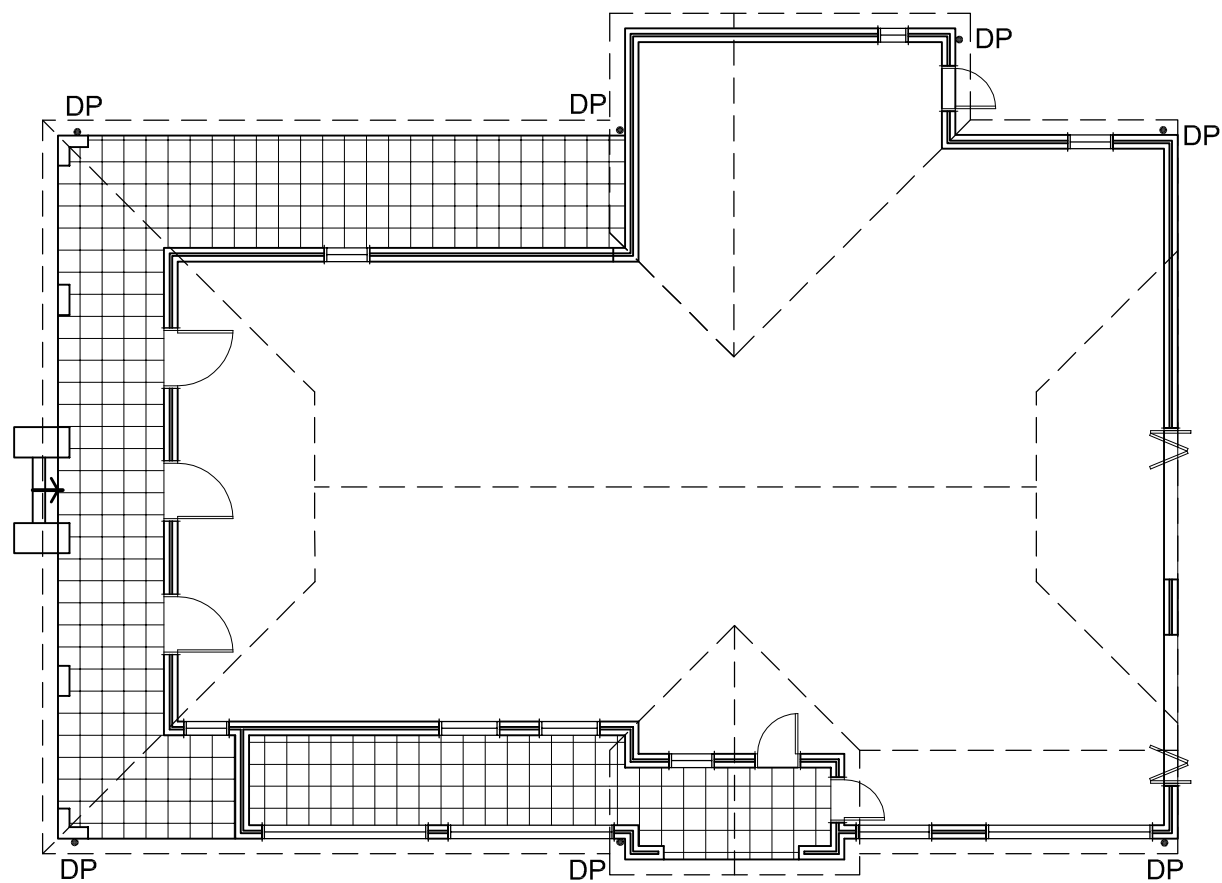


ROOF LAYOUT
SCALE 1:150/A1, 1:300/A3

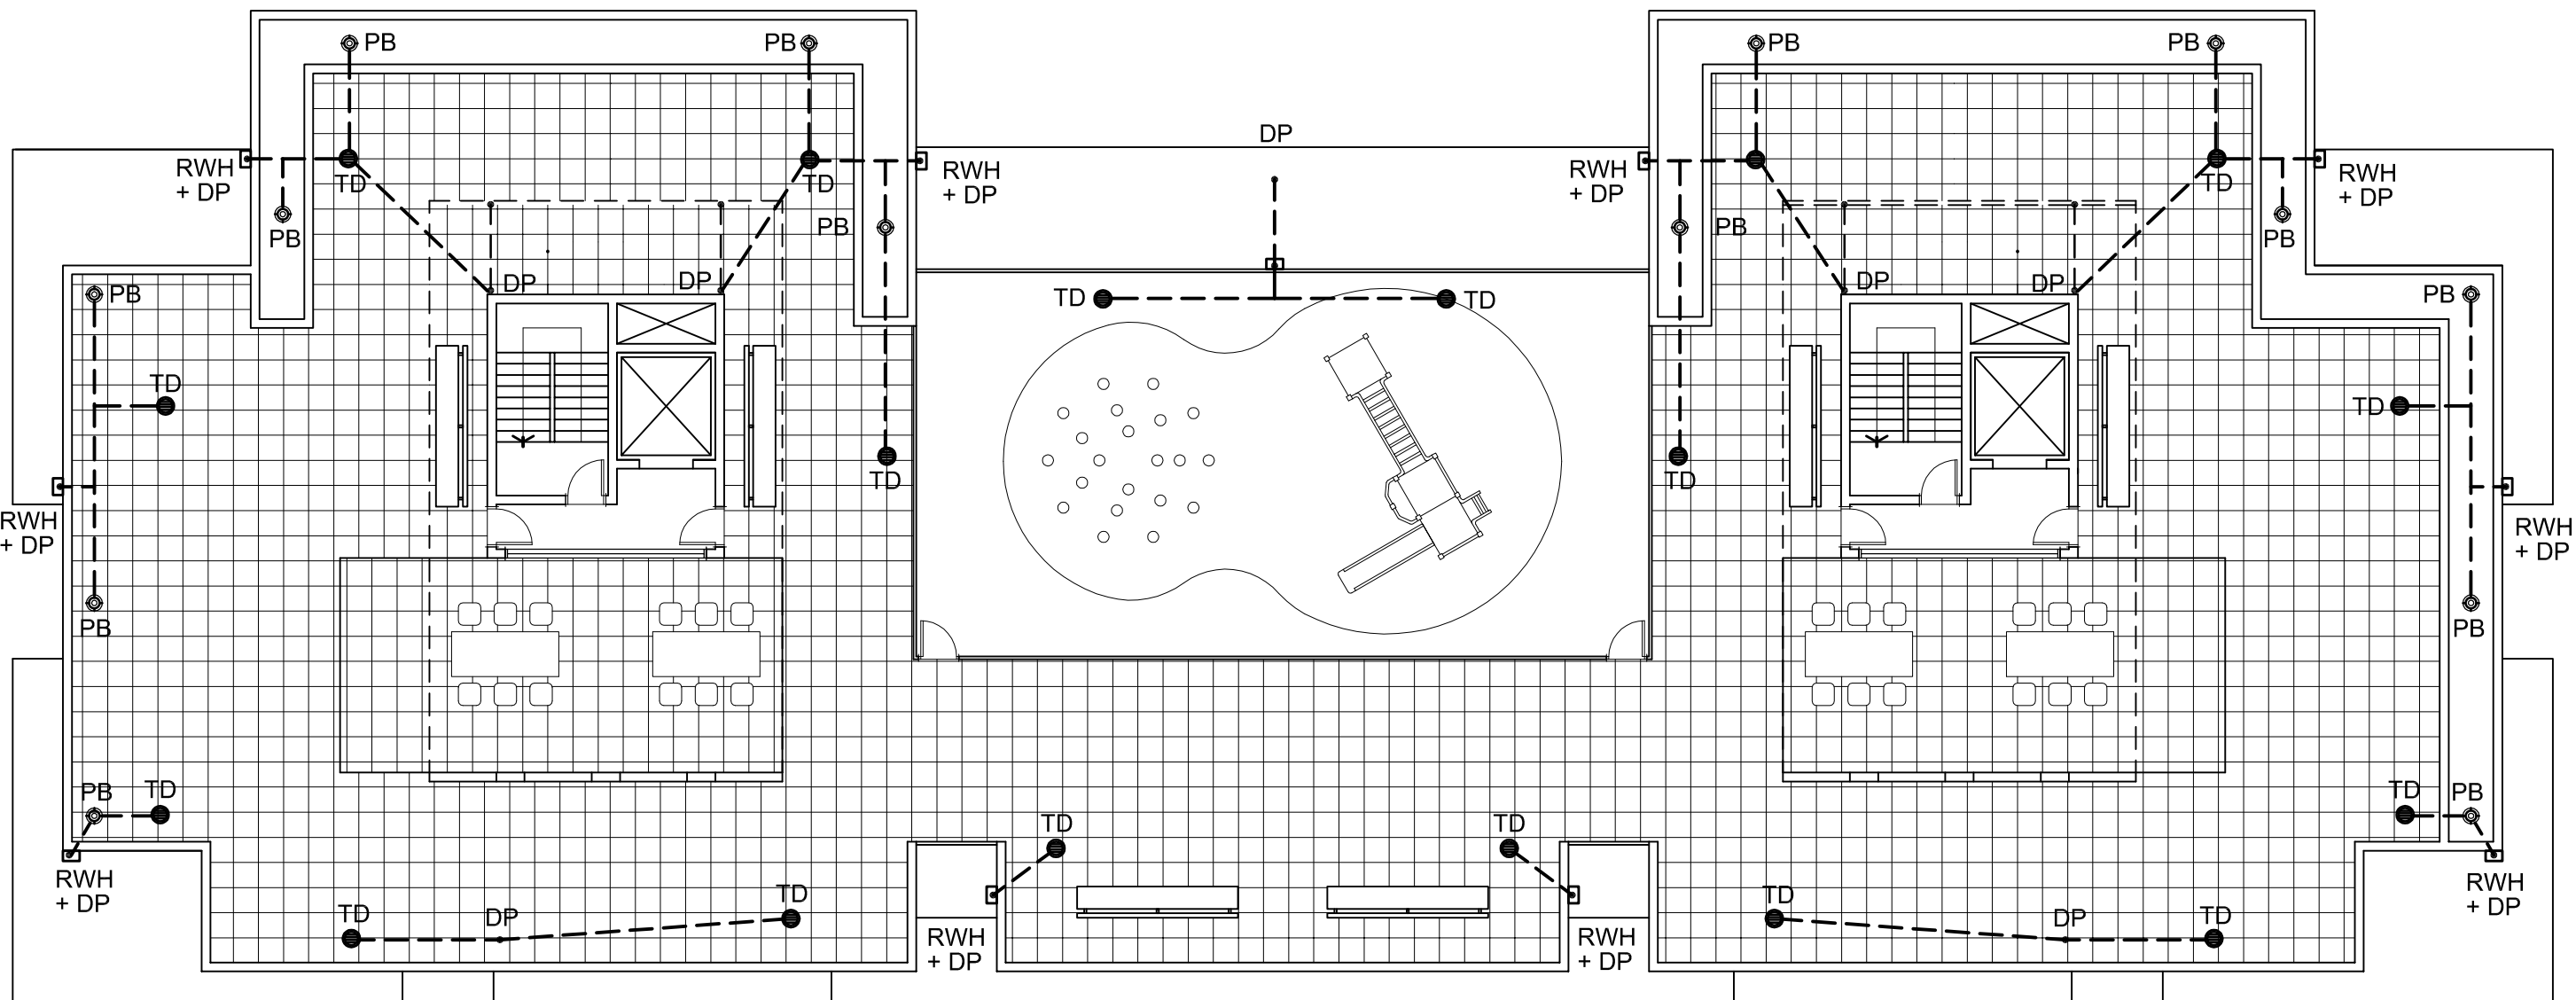

ROOF TERRACE LAYOUT
SCALE 1:150/A1, 1:300/A3

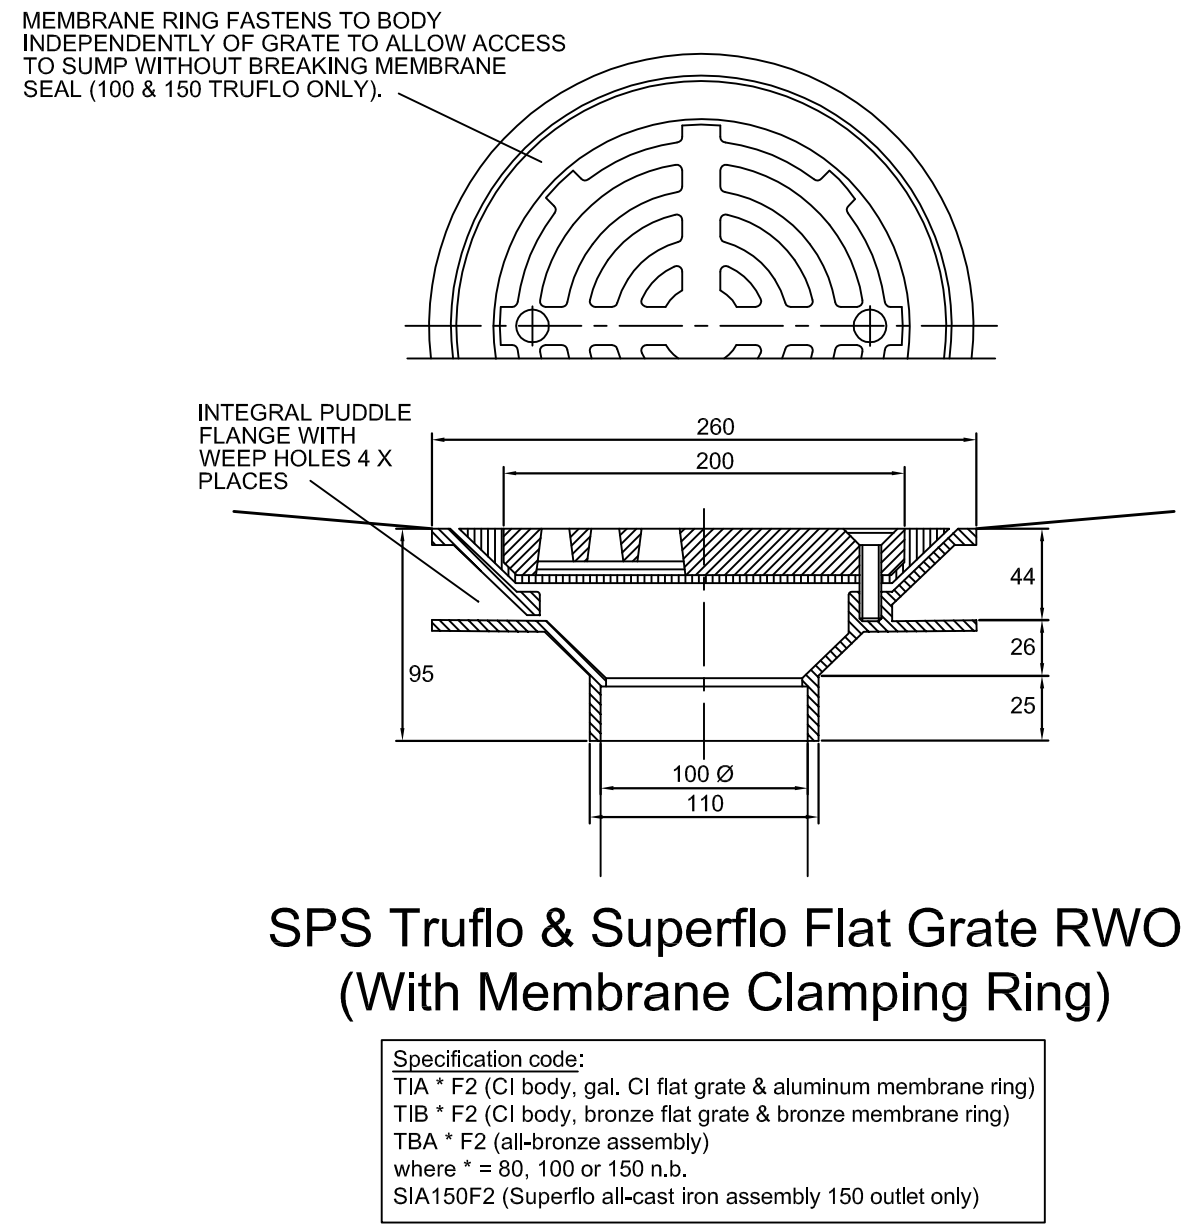

By Speciality Plumbing Supplies Pty Ltd
TYPICAL RAINWATER OUTLET (TD)

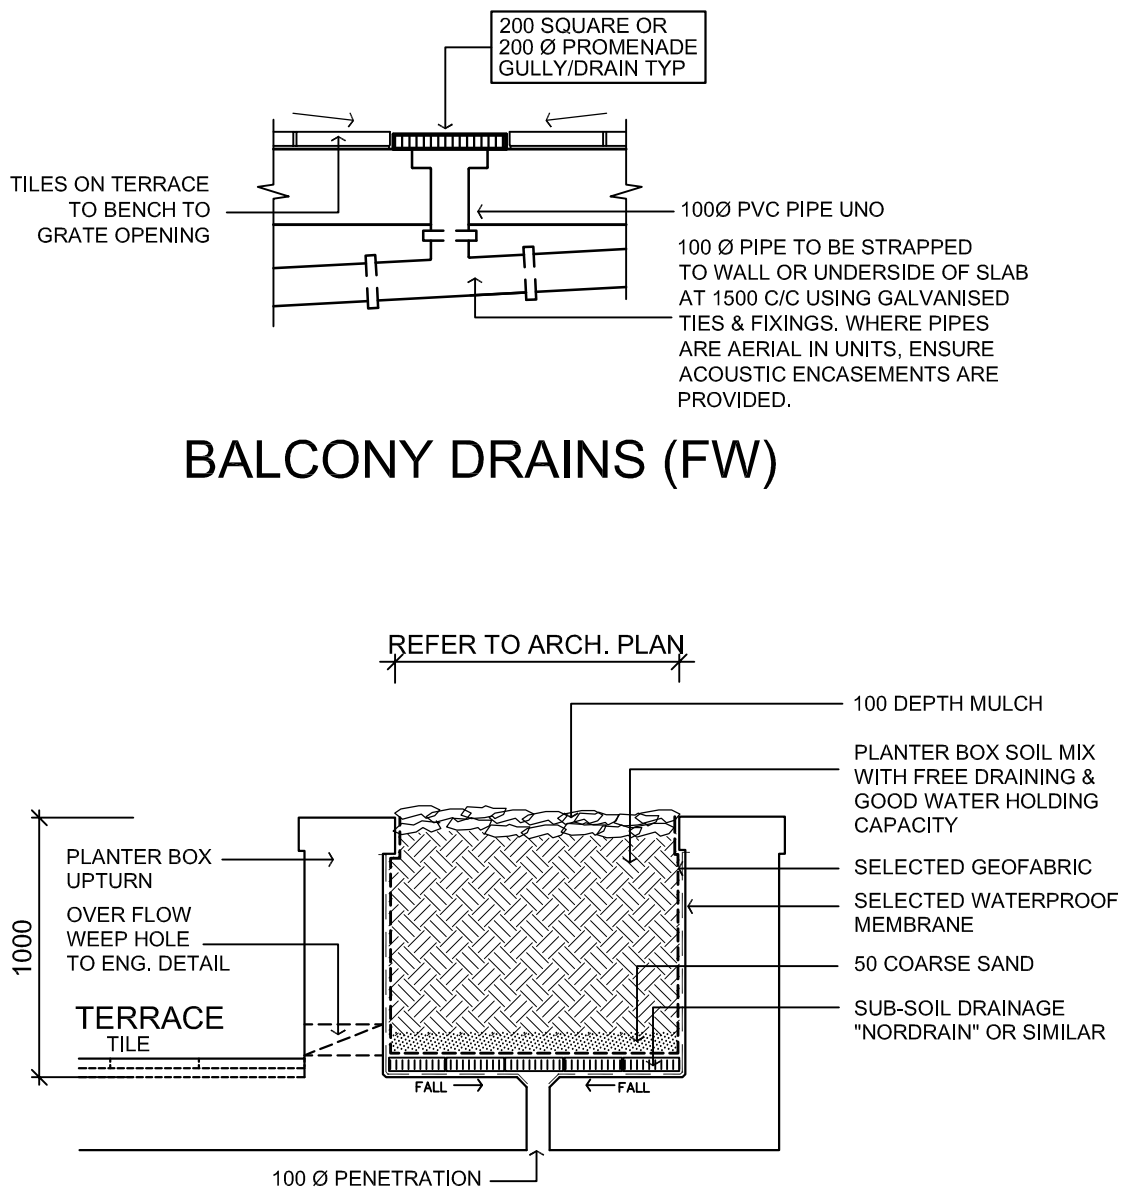

PLANTER BOX DETAIL (PB)

NOTE: INSTALLATION OF WATERPROOF MEMBRANE & SUB-SOIL DRAINAGE SHALL BE BY QUALIFIED INSTALLERS & SHALL BE AS PER MANUFACTURER'S DETAILS & SPECIFICATION

alwdesign

CIVIL ENGINEERING CONSULTANTS
P: 02 8819 2565 F: 02 8819 2597 E: admin@alwdesign.com.au
M: 0413 763 432 69A COWELLS LANE, ERMINGTON NSW 2115

PROJECT: PROPOSED RESIDENTIAL DEVELOPMENT AT
CORNER OF JOHN & MARY STREETS, LIDCOMB NSW
DRAWING: ROOF & UPPER FLOOR STORMWATER LAYOUTS

DESIGNED	DRAWN	CHECKED:	ANDREW L WAHBE - BE (CIVIL) MIEAUST PENG
A.W	C.W	DRAWINGS NOT TO BE USED FOR CONSTRUCTION UNLESS SIGNED BY DESIGNING ENGINEER	
A	ISSUED FOR DEVELOPMENT APPLICATION		03/06/11
ISSUE	REVISION DESCRIPTION		APPR. DATE