


© The concepts and information contained in this document are the copyright of Campbell Luscombe Architects Pty Ltd. Using or copying this document (or any part of it) without the written permission of Campbell Luscombe Architects Pty Ltd would constitute an infringement of that copyright. Use of the drawings is governed by the terms & conditions of the Client/Architect agreement. Additionally, use by any third parties for any purpose whatsoever is on the proviso that these terms and conditions have been met. Drawings shall not be used for construction purposes until issued by the Architect for construction.

Architect  
**CAMPBELL  
LUSCOMBE  
ARCHITECTS**

10 Charles Street  
Bathurst NSW  
2016 Australia  
ABN 54102271655  
P: +61 2 9310 4211  
F: +61 2 9310 4203  
info@clarchitects.com.au

Project  
**SENIORS LIVING**  
330 GALSTON ROAD, GALSTON NSW  
**DEVELOPMENT APPLICATION**

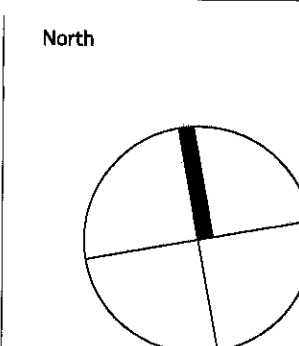

SCALE: 1:200 @ A1


DATE: Aug 2011

PROJECT: CLA 2010-0082


**BASEMENT PARKING 2**  
**DA 14**





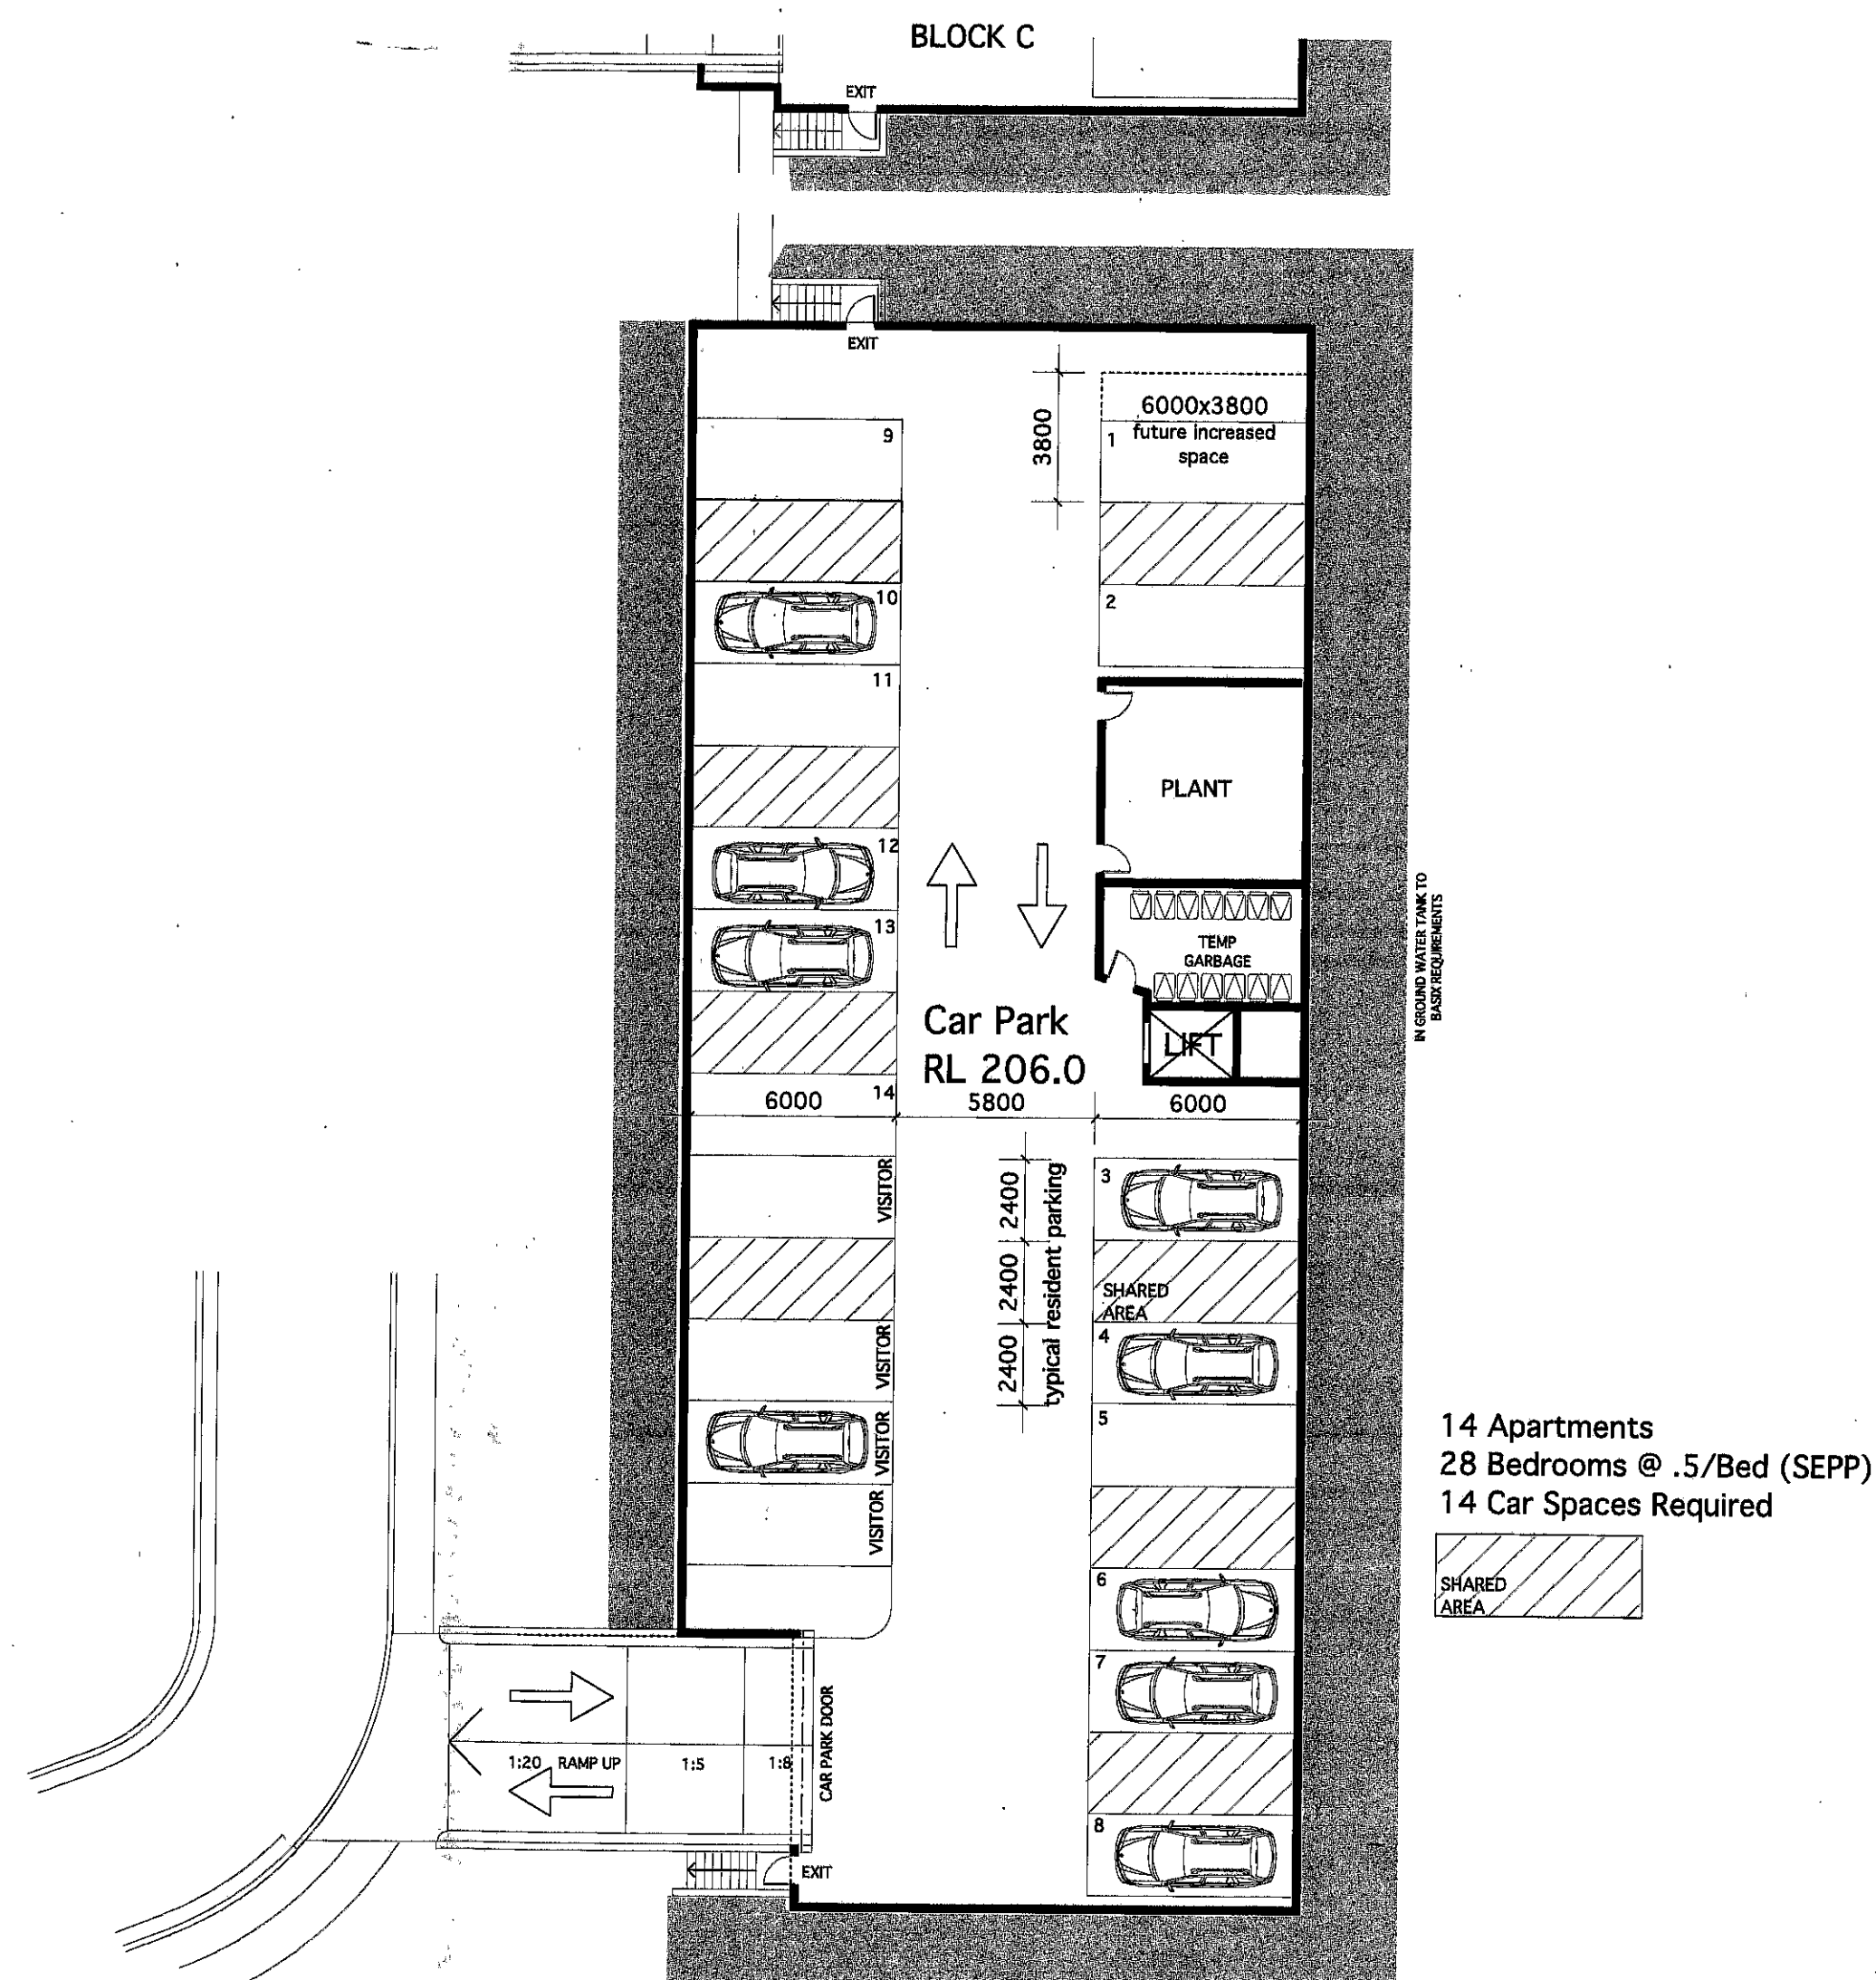

BLOCK B

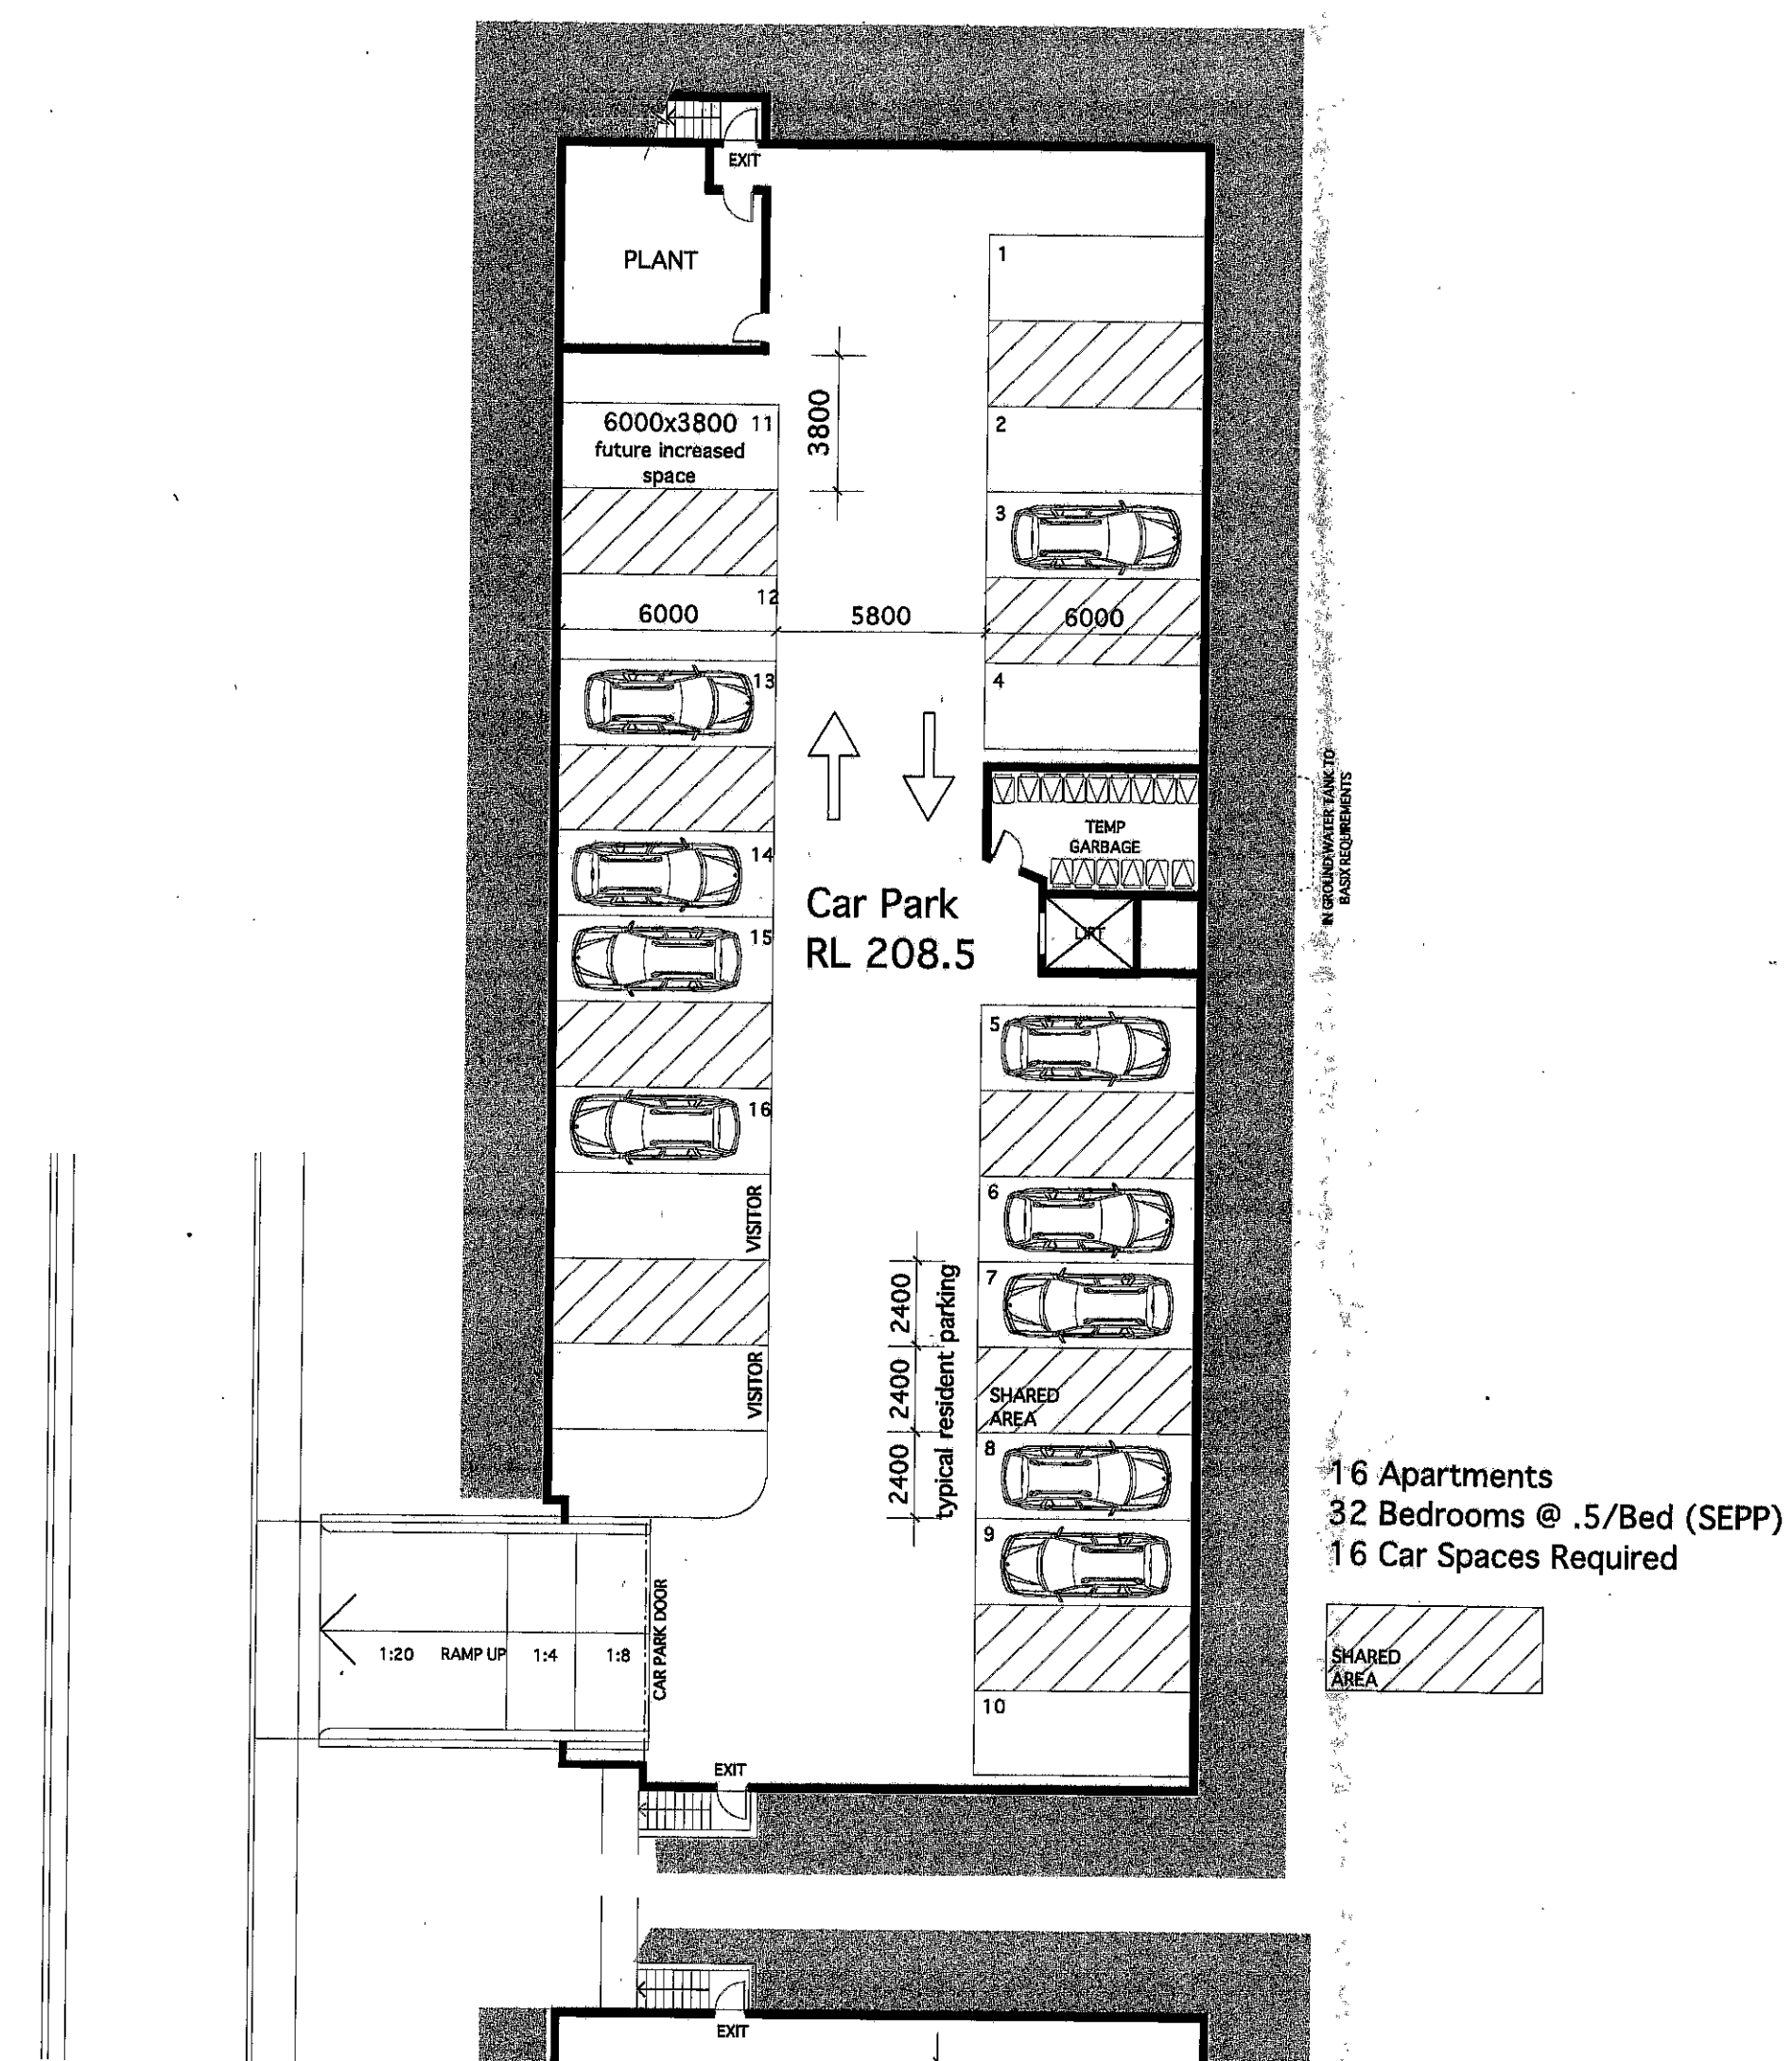

BLOCK C

