
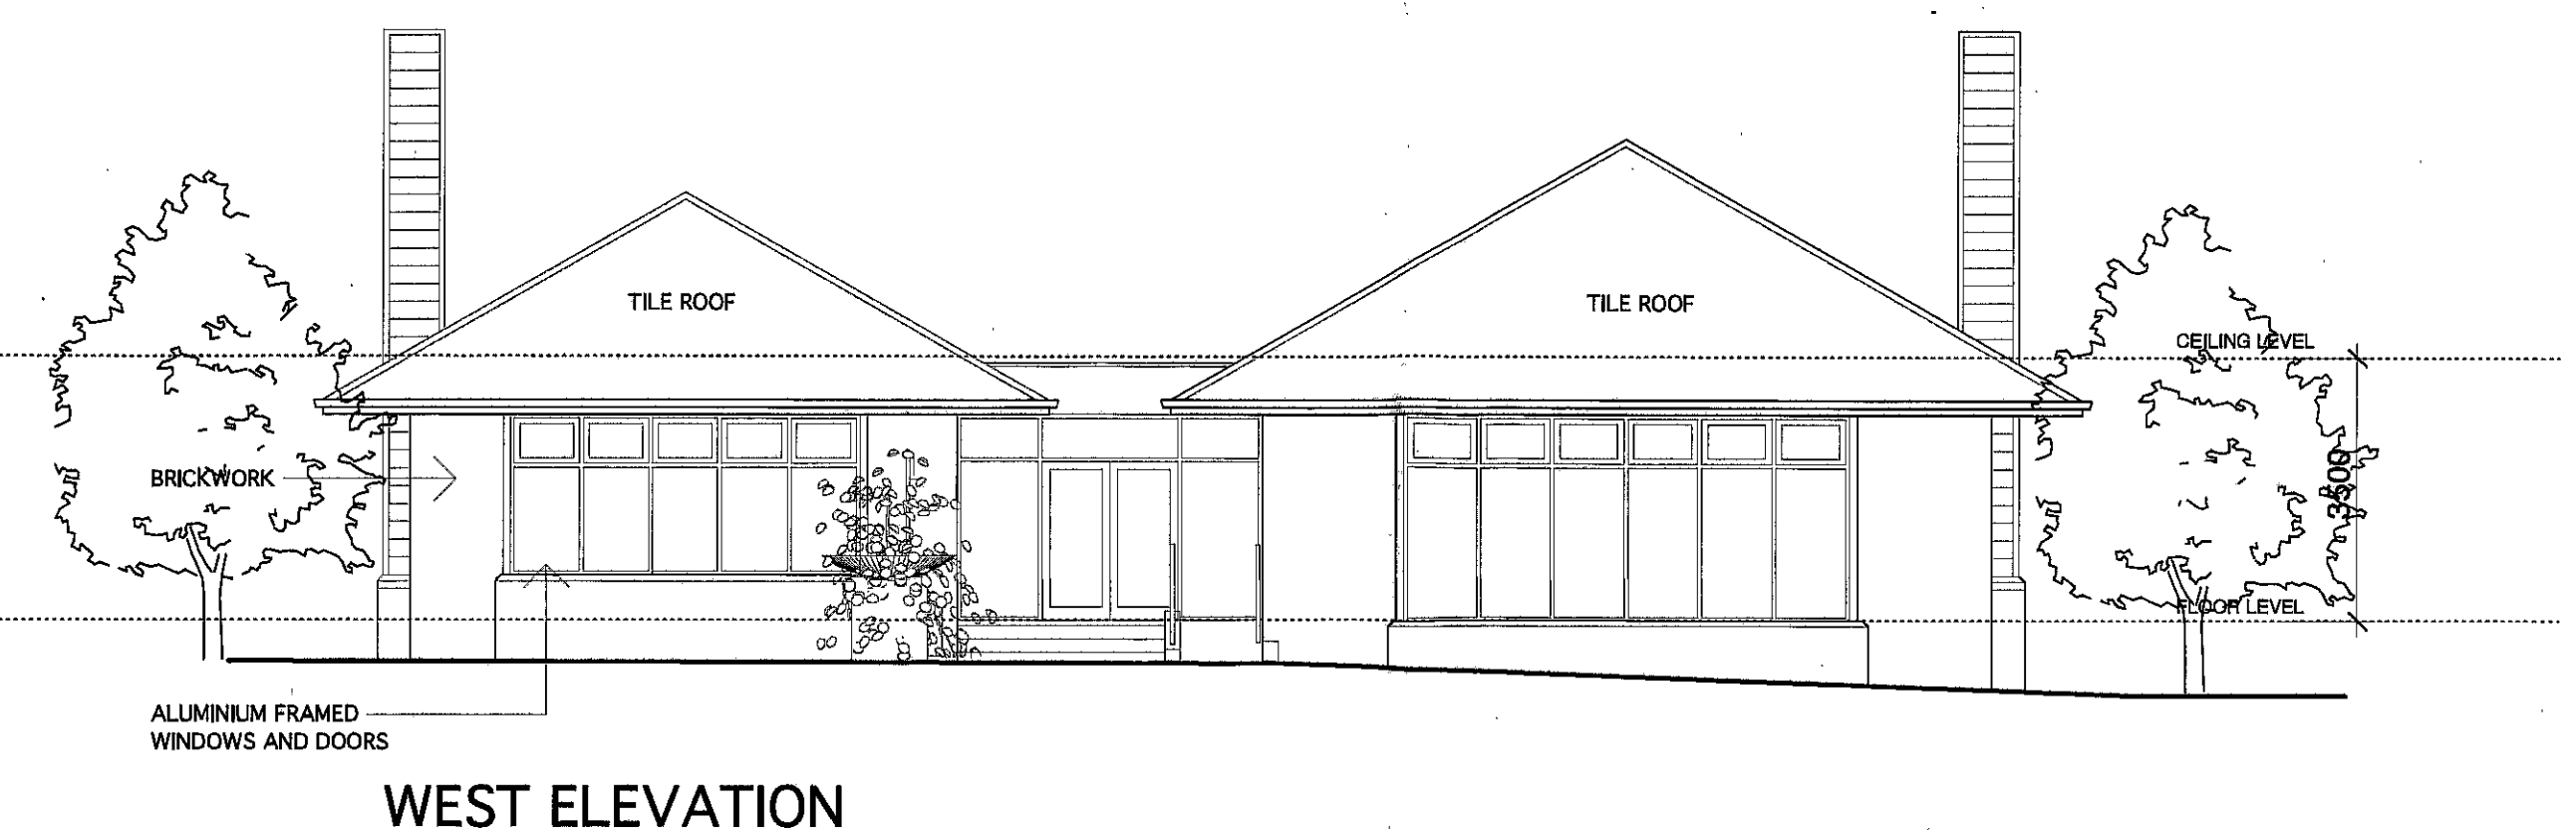
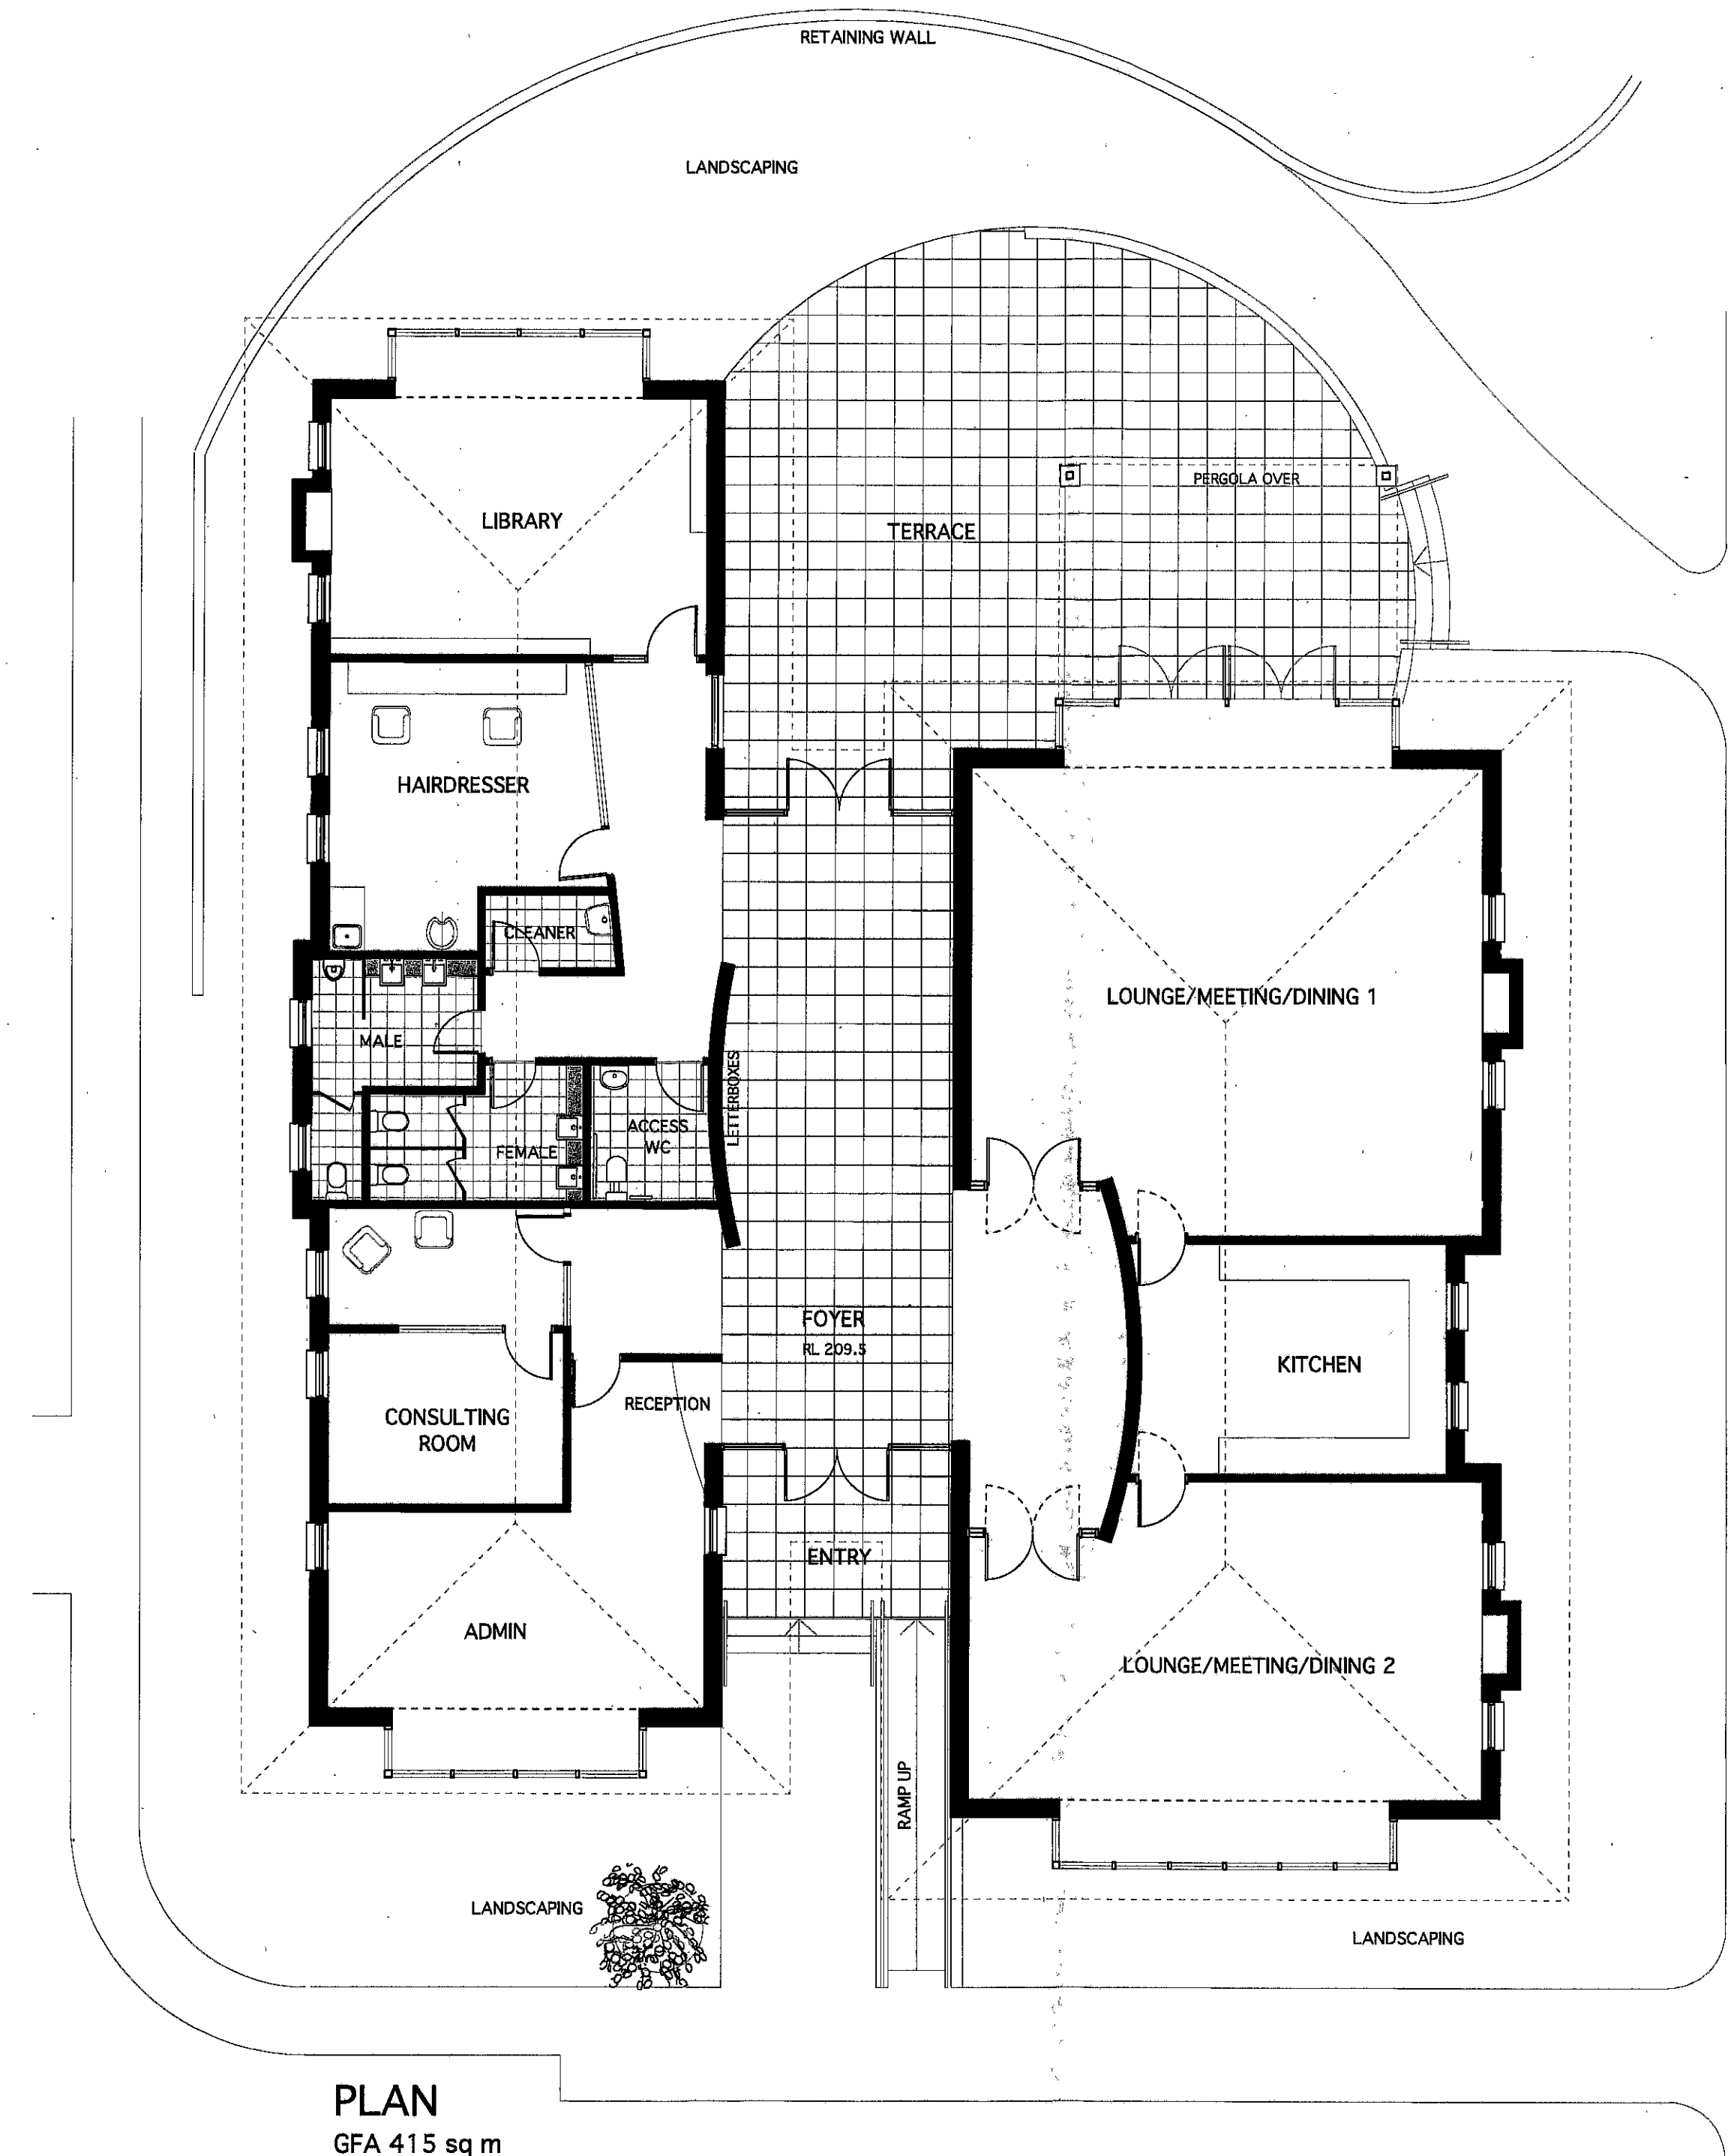
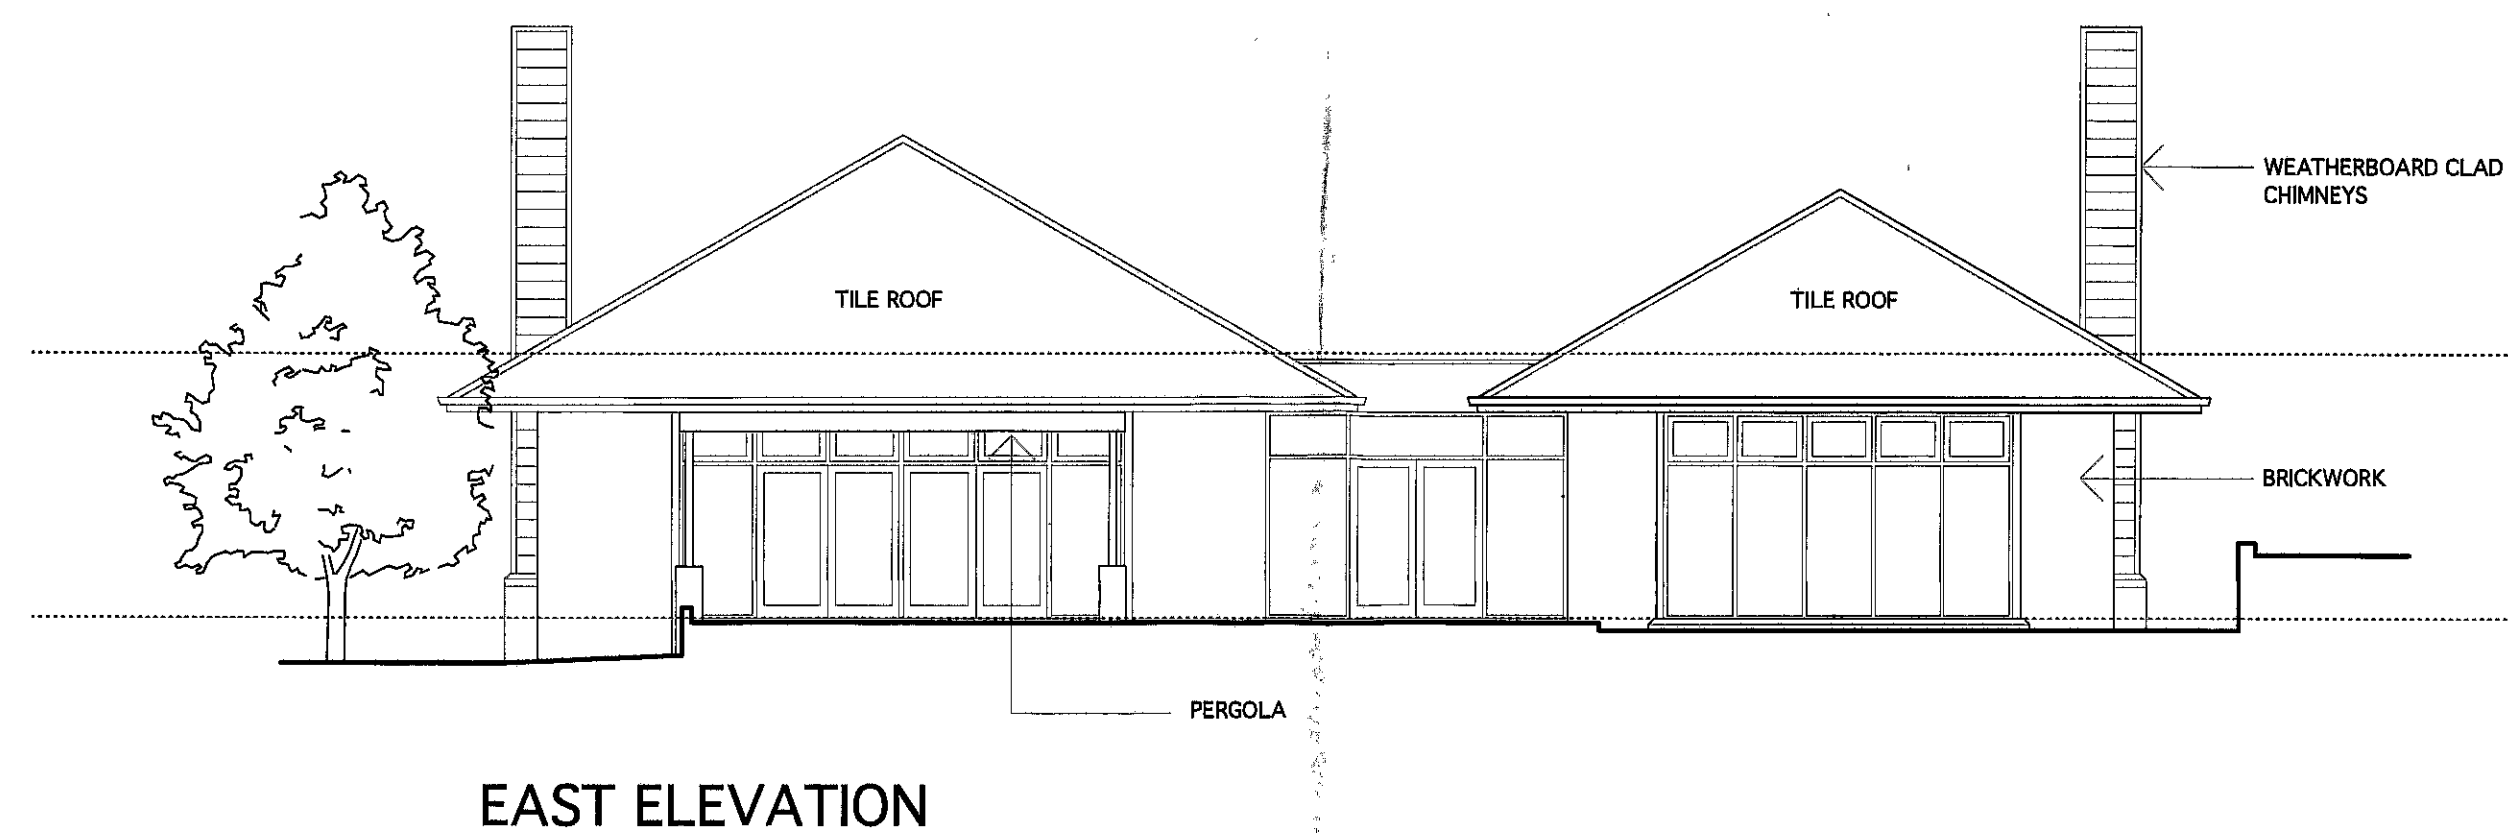
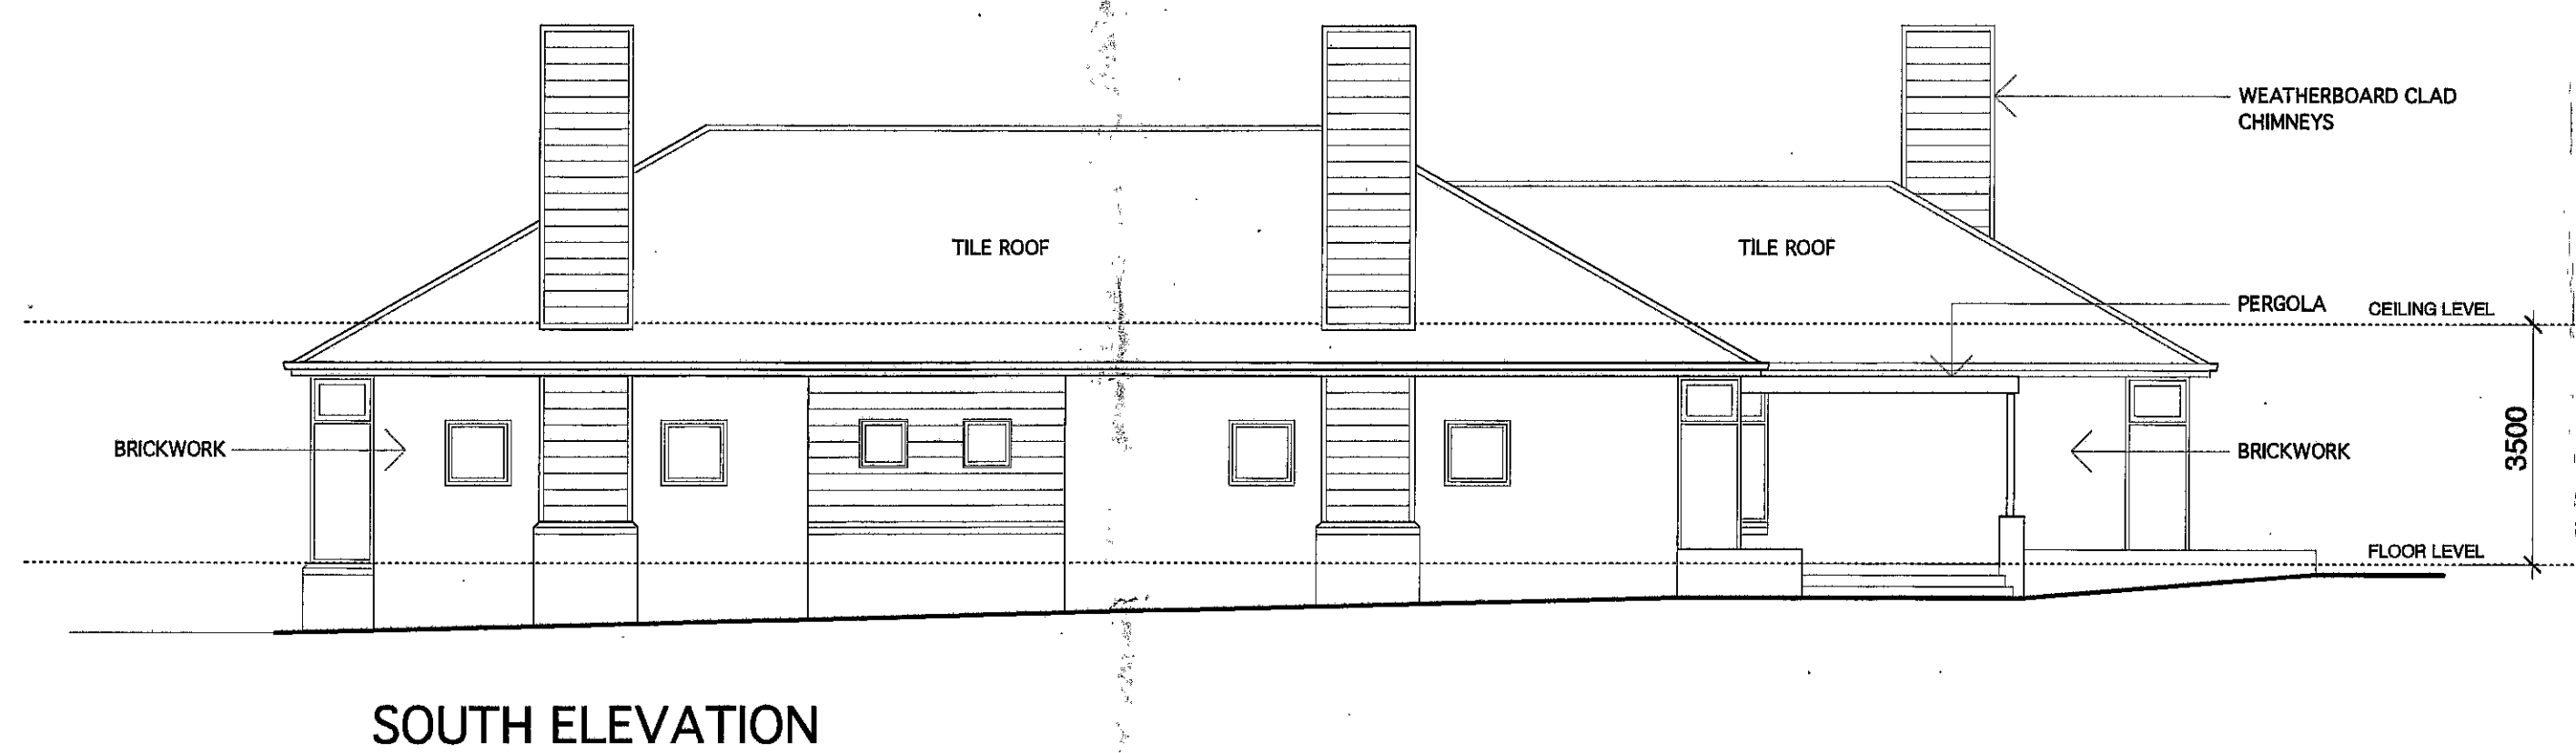


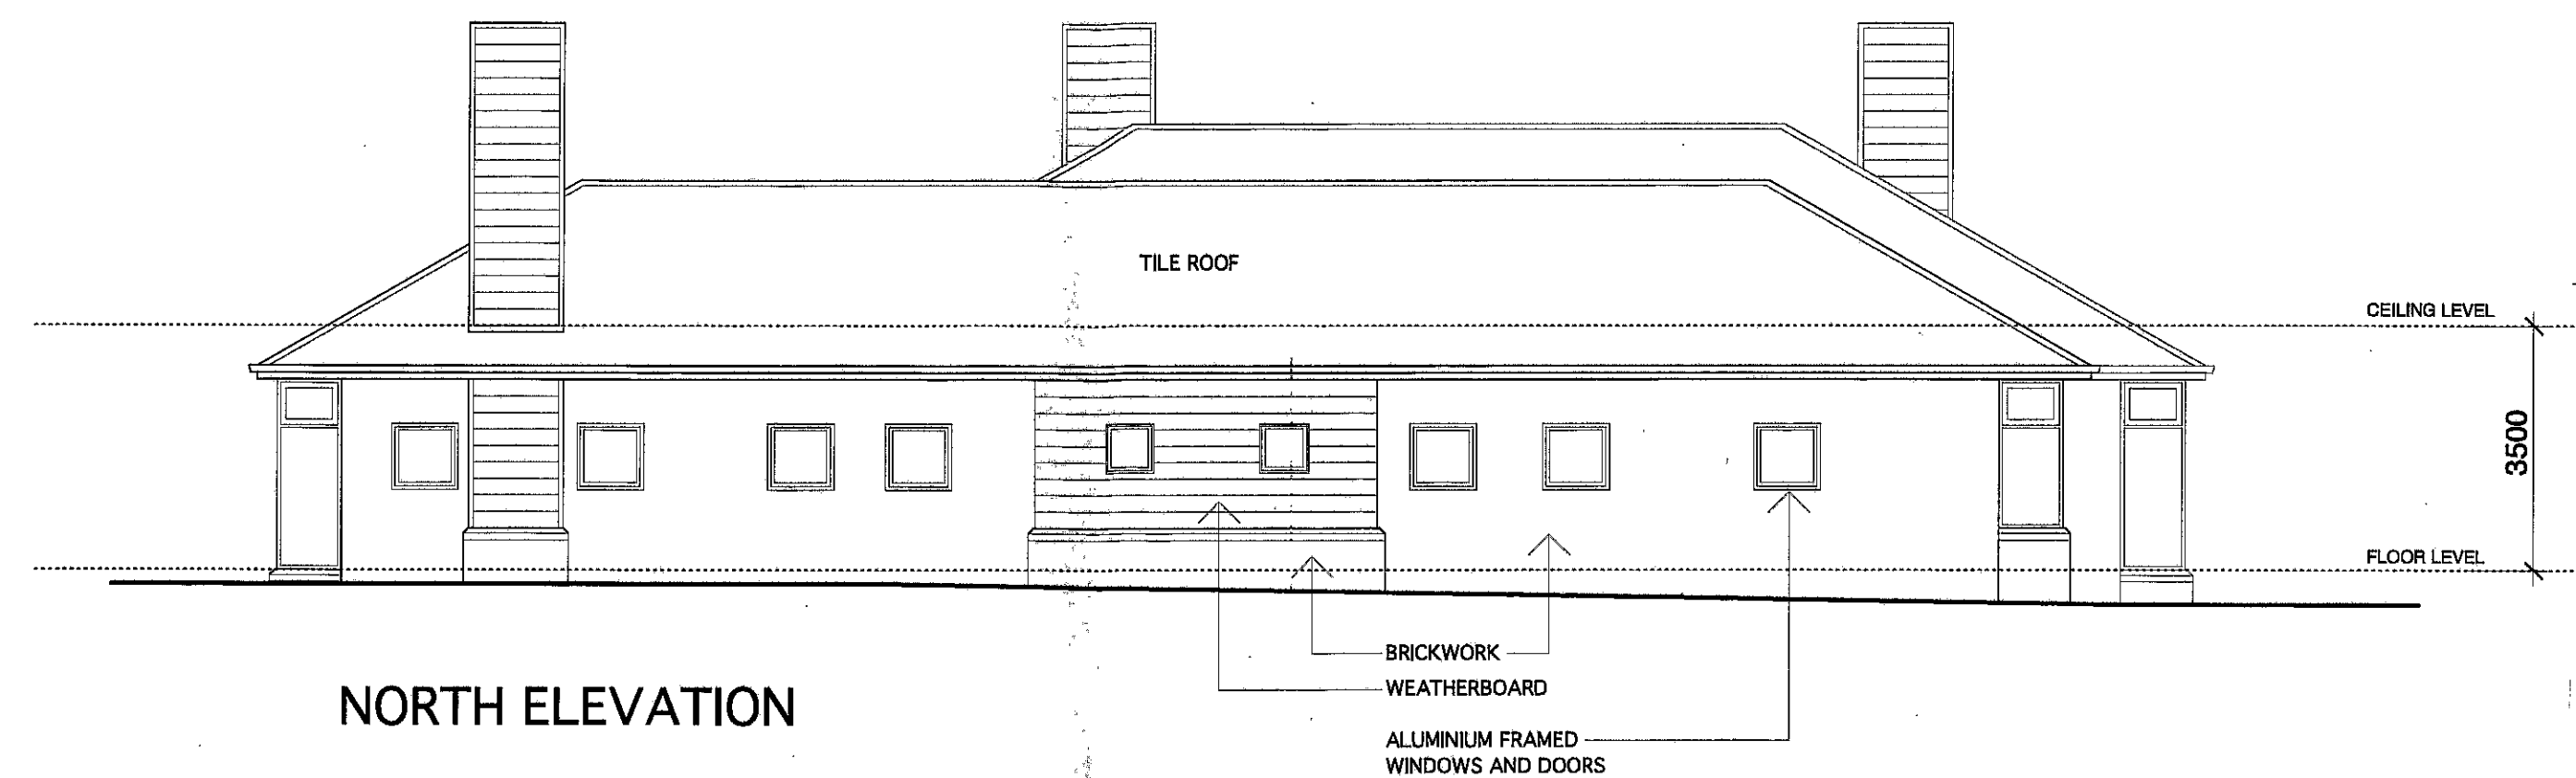

© The concepts and information contained in this document are the copyright of Campbell Luscombe Architects Pty Ltd. Using or copying this document (or any part of it) without the written permission of Campbell Luscombe Architects Pty Ltd would constitute an infringement of that copyright. Use of the drawings is governed by the terms & conditions of the Client/Architect agreement. Additionally, use by any third parties for any purpose whatsoever is on the proviso that these terms and conditions have been met. Drawings shall not be used for construction purposes until issued by the Architect for construction.

Architect


**CAMPBELL
LUSCOMBE
ARCHITECTS**

10 Charles Street
Redfern NSW
2016 Australia
ASN 65 141 119 413
P: +61 2 9210 4211
F: +61 2 9210 4209
info@carchitects.com.au

Project

SENIORS LIVING
330 GALSTON ROAD, GALSTON NSW
DEVELOPMENT APPLICATION

North

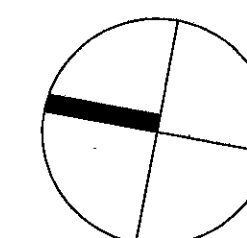

COMMUNITY CENTRE
DA 21

SCALE: 1:100 @ A1

DATE: Aug 2011

PROJECT: CLA 2010-0082