



01 SOUTHERN BOUNDARY ELEVATION

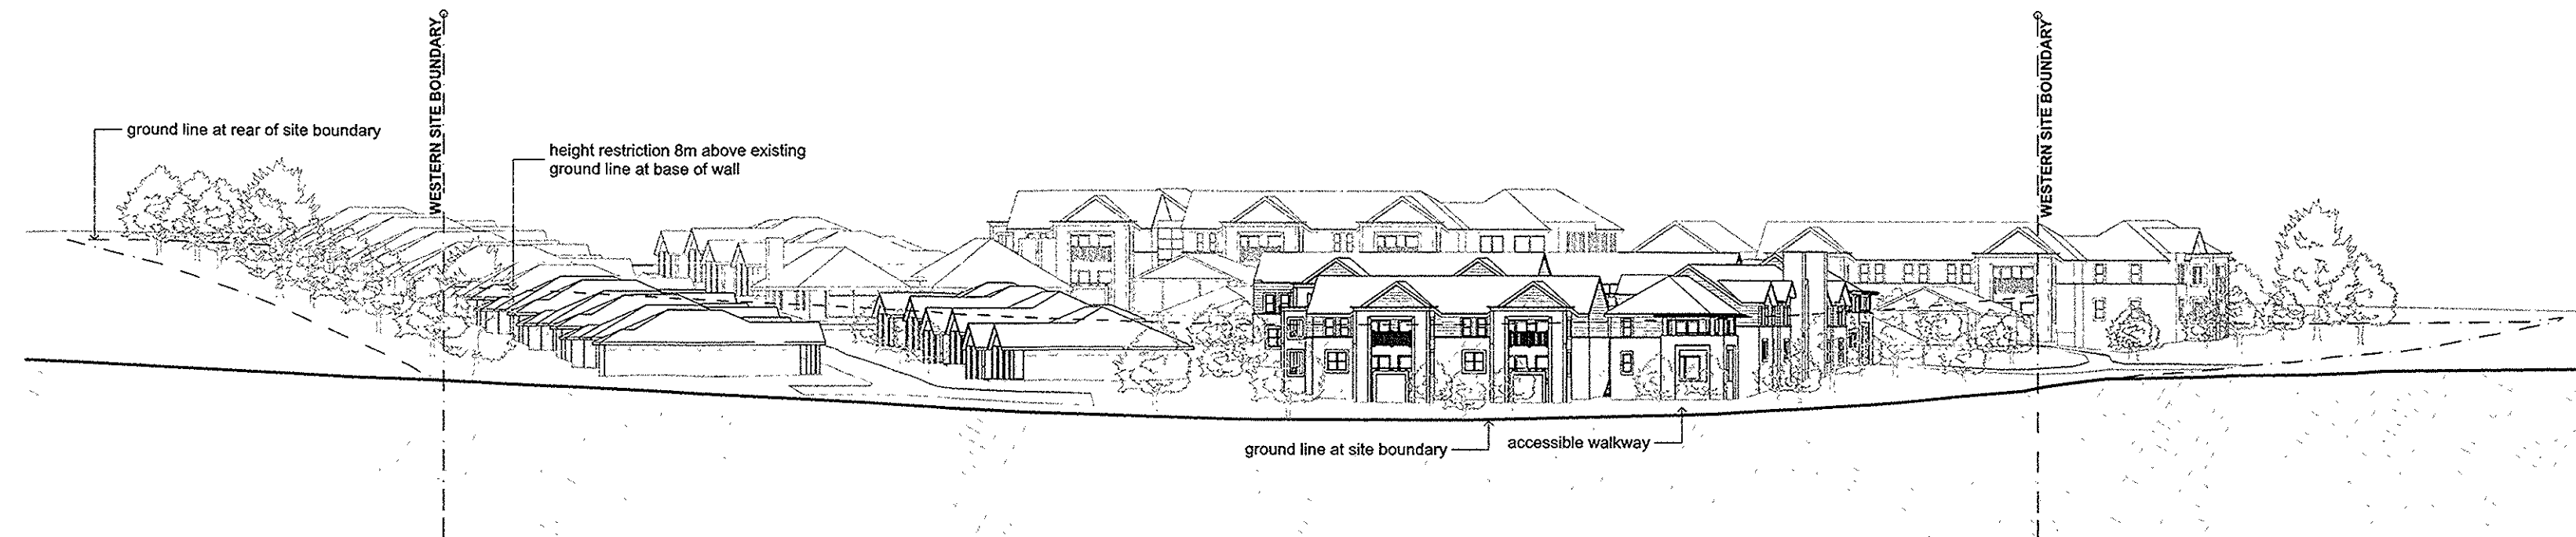


02 WESTERN BOUNDARY ELEVATION

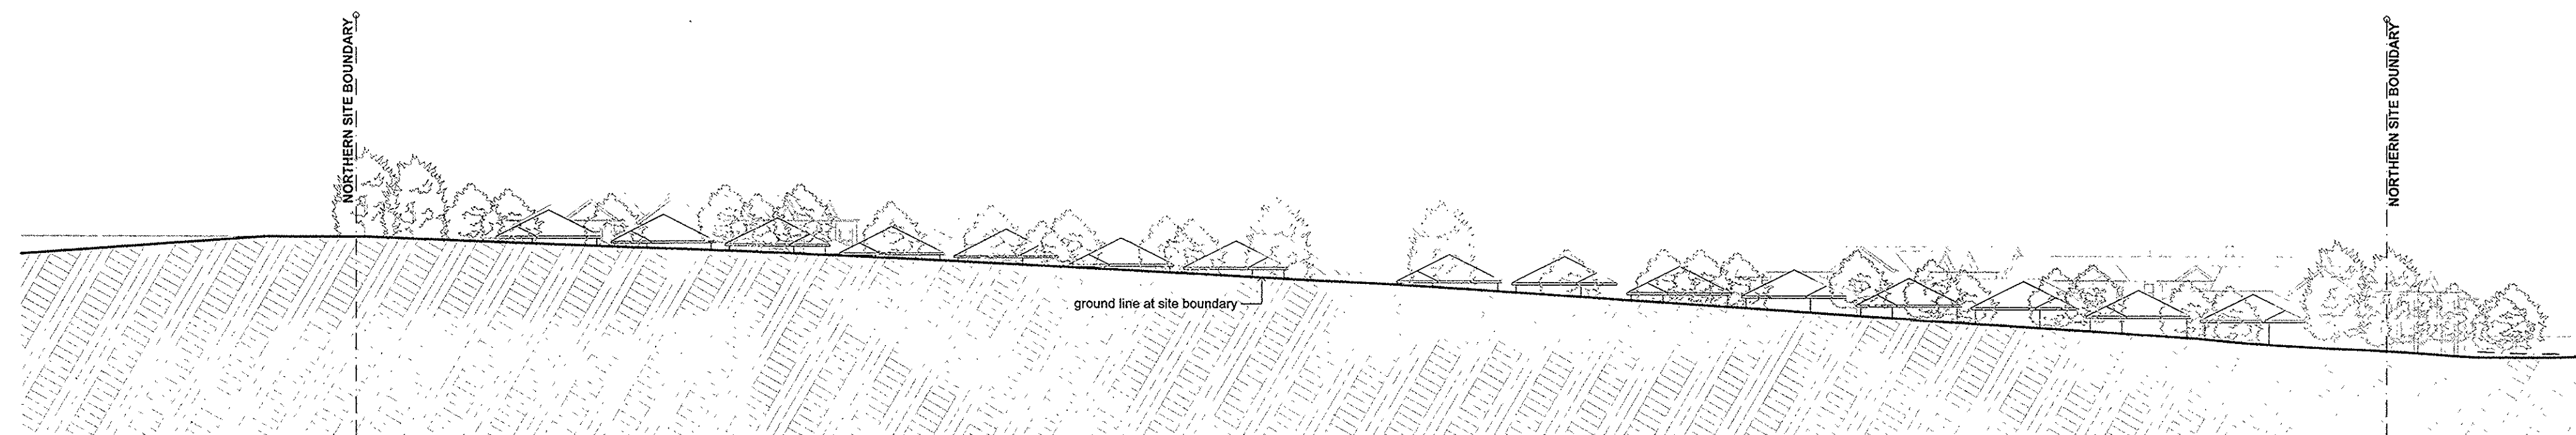

03 NORTHERN BOUNDARY ELEVATION



04 EASTERN BOUNDARY ELEVATION

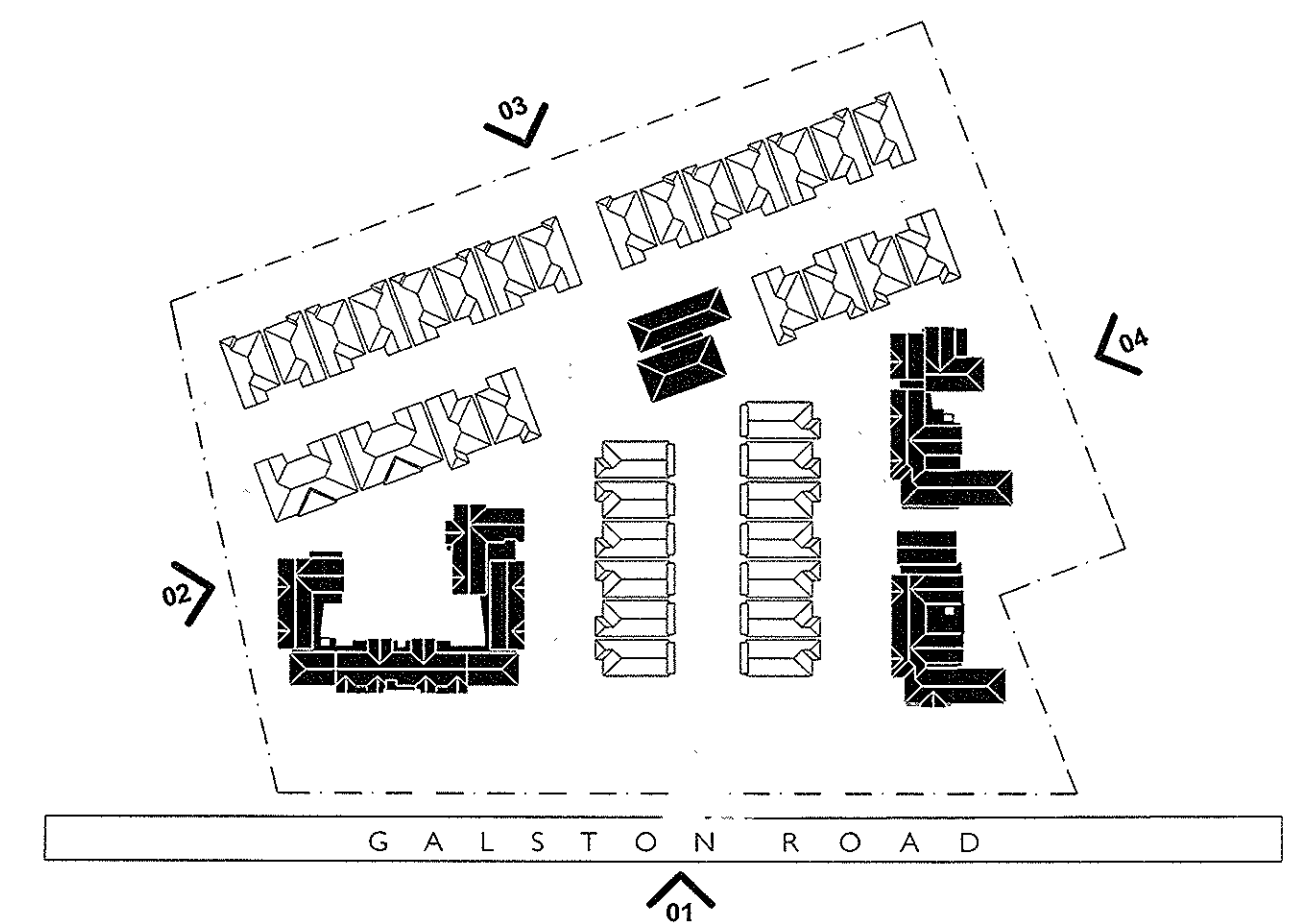

KEY PLAN

© The concepts and information contained in this document are the copyright of Campbell Luscombe Architects Pty Ltd. Using or copying this document (or any part of it) without the written permission of Campbell Luscombe Architects Pty Ltd (CLA Architects) would constitute an infringement of that copyright.  
Use of the drawings is governed by the terms & conditions of the Client/Architect agreement. Additionally, use by any third parties for any purpose whatsoever is, on the proviso that these terms & conditions have been met.  
Drawings shall not be used for construction purposes until issued by the Architect for construction.

Architect:

**CAMPBELL  
LUSCOMBE  
ARCHITECTS**

10 Charles Street  
Redfern NSW  
2016 Australia  
ABN: 54 0527636  
P: +61 2 9310 4211  
F: +61 2 9310 4200  
info@CLAarchitects.com.au

Project:


**SENIORS LIVING**  
330 GALSTON ROAD, GALSTON NSW  
**DEVELOPMENT APPLICATION**

**SITE ELEVATIONS**  
**DA 07**

SCALE: 1:500 @ A1

DATE: AUG 2011


PROJECT: CLA 2010-0082

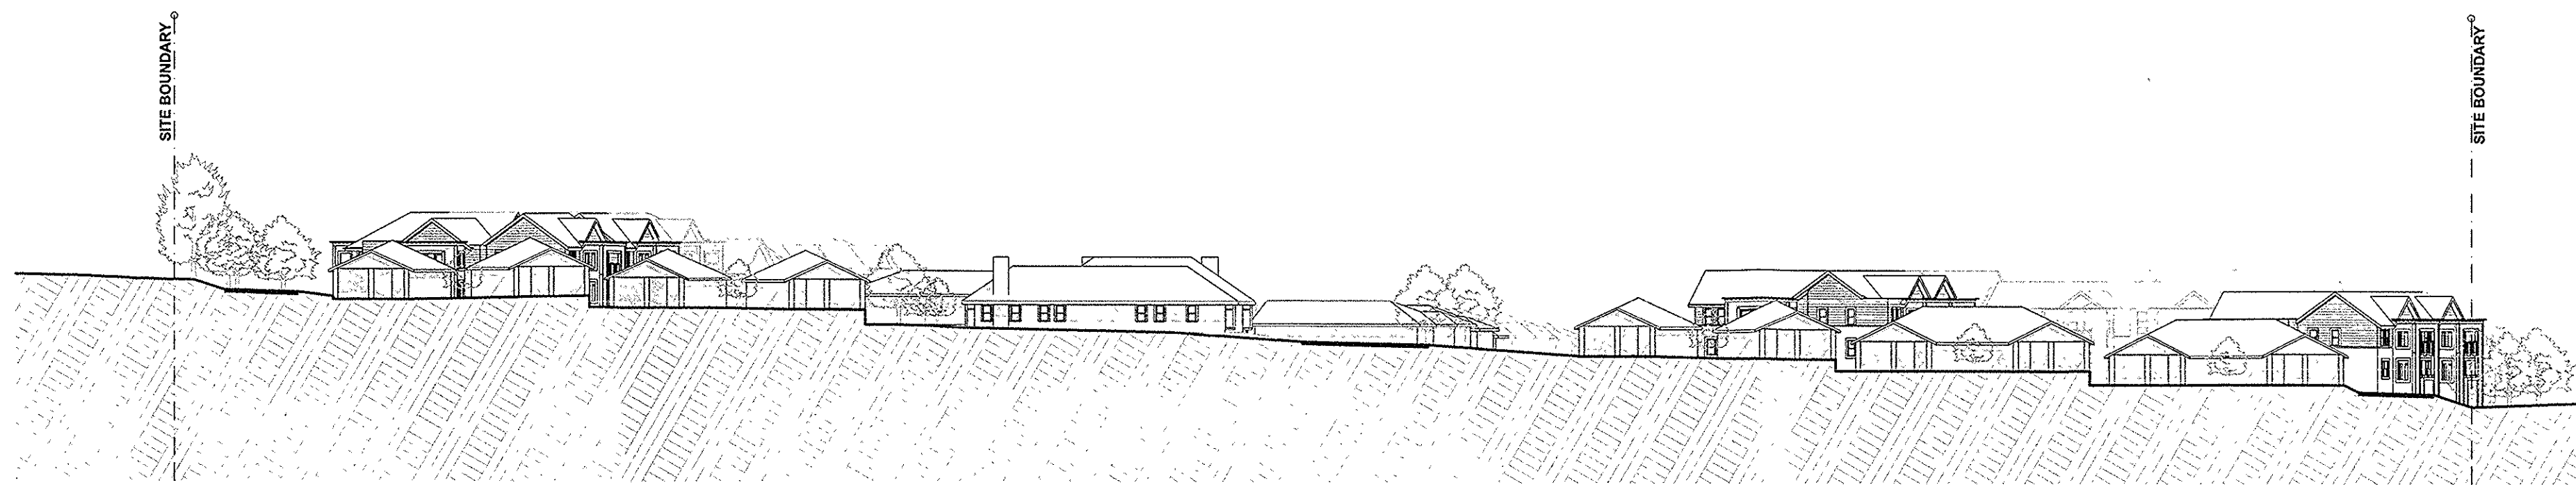

SITE SECTION A-A



SITE SECTION B-B

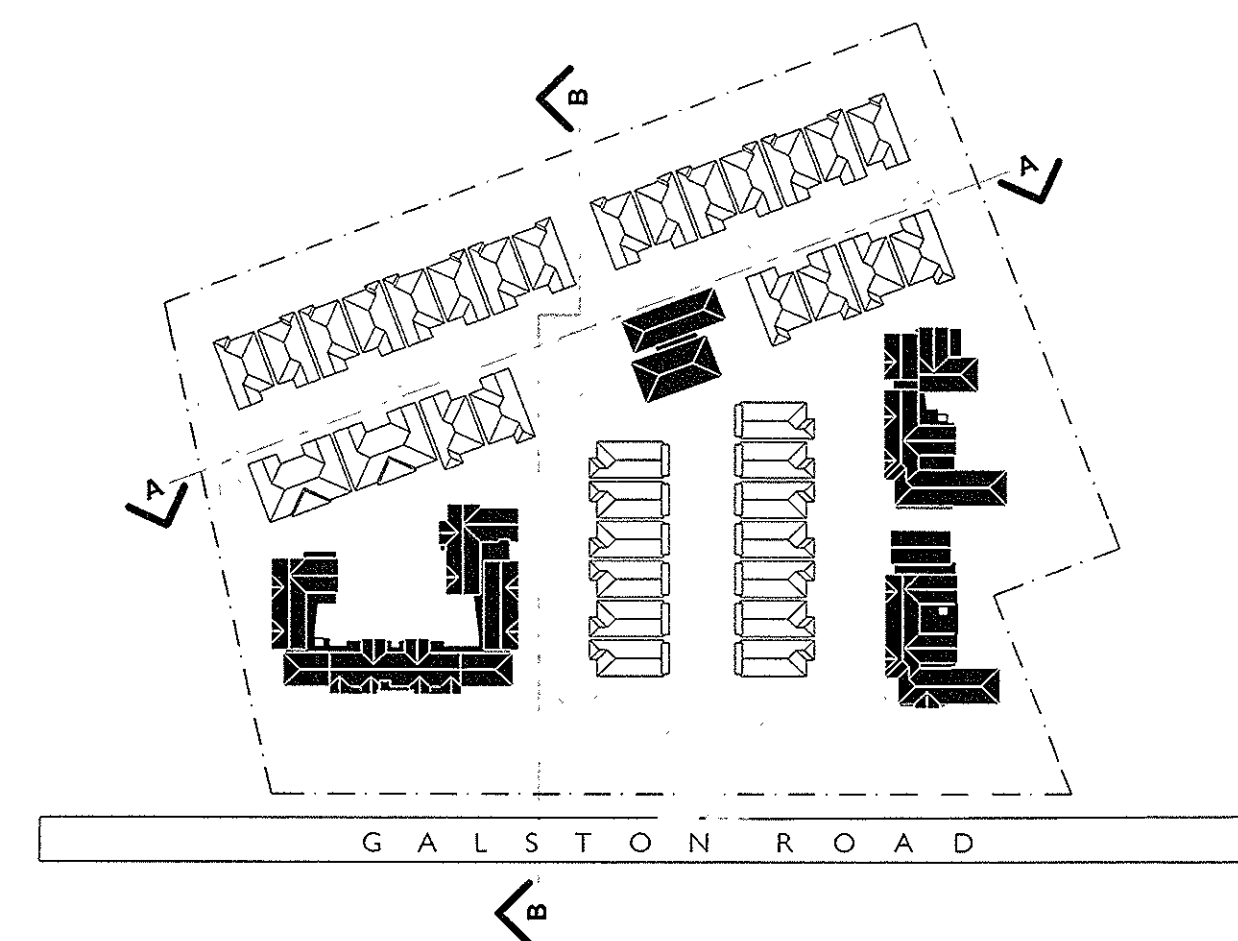

KEY PLAN

© The concepts and information contained in this document are the copyright of Campbell Luscombe Architects Pty Ltd. Using or copying this document (or any part of it) without the written permission of Campbell Luscombe Architects Pty Ltd (CLA Architects) would constitute an infringement of that copyright.  
Use of the drawings is governed by the terms & conditions of the Client/Architect agreement. Additionally, use by any third parties for any purpose whatsoever is on the proviso that these terms & conditions have been met.  
Drawings shall not be used for construction purposes until issued by the Architect for construction.

Architect:

**CAMPBELL  
LUSCOMBE  
ARCHITECTS**

10 Charles Street  
Redfern NSW  
2016 Australia  
ABN 54105271636  
P: +61 2 9310 4211  
F: +61 2 9310 4209  
info@CLAarchitects.com.au

Project:

**SENIORS LIVING**  
330 GALSTON ROAD, GALSTON NSW  
**DEVELOPMENT APPLICATION**

**SITE SECTIONS**  
**DA 08**

SCALE: 1:500 @A1

DATE: AUG 2011

PROJECT: CLA 2010-0082