



1 Street Elevation - Woodland Way
SCALE - 1:200

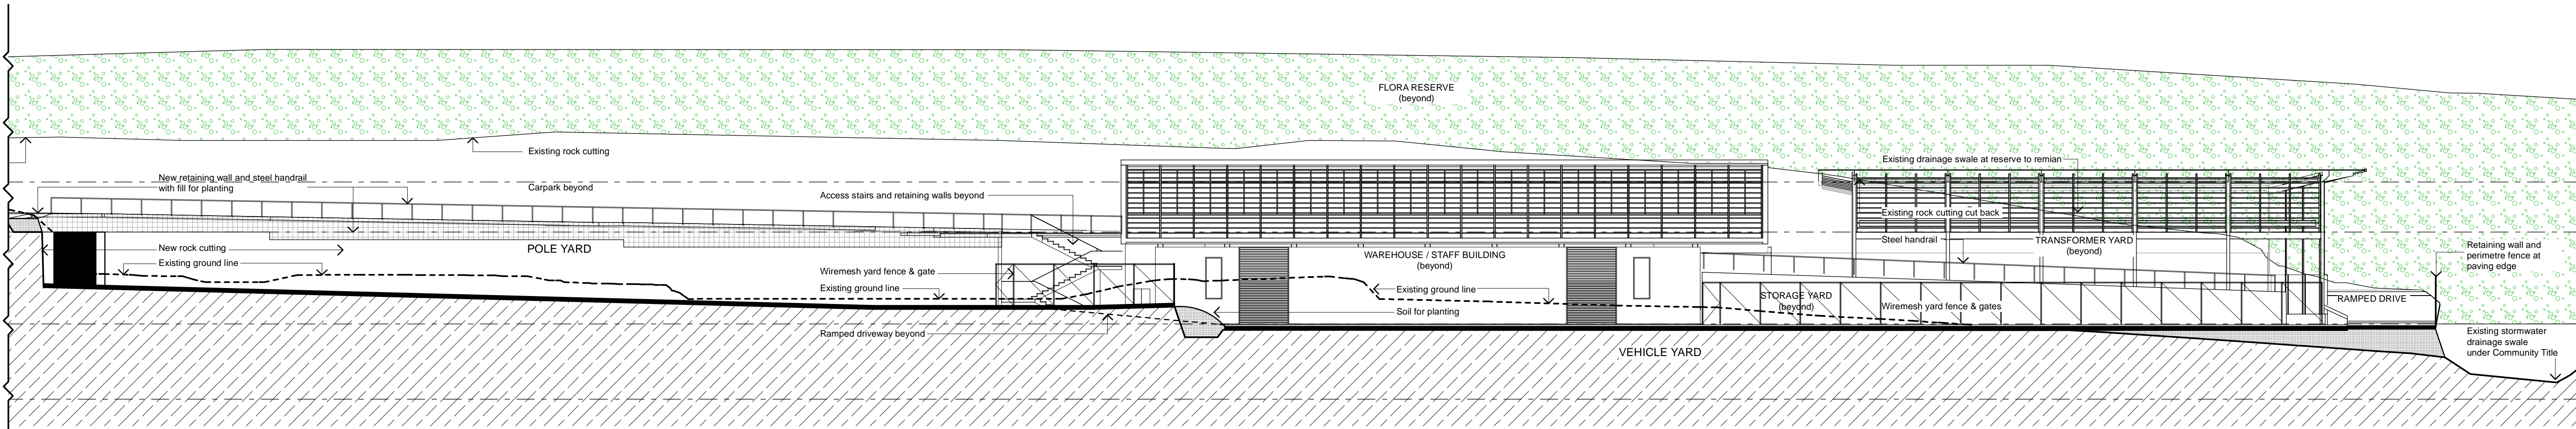

2 Cross Section
SCALE - 1:200

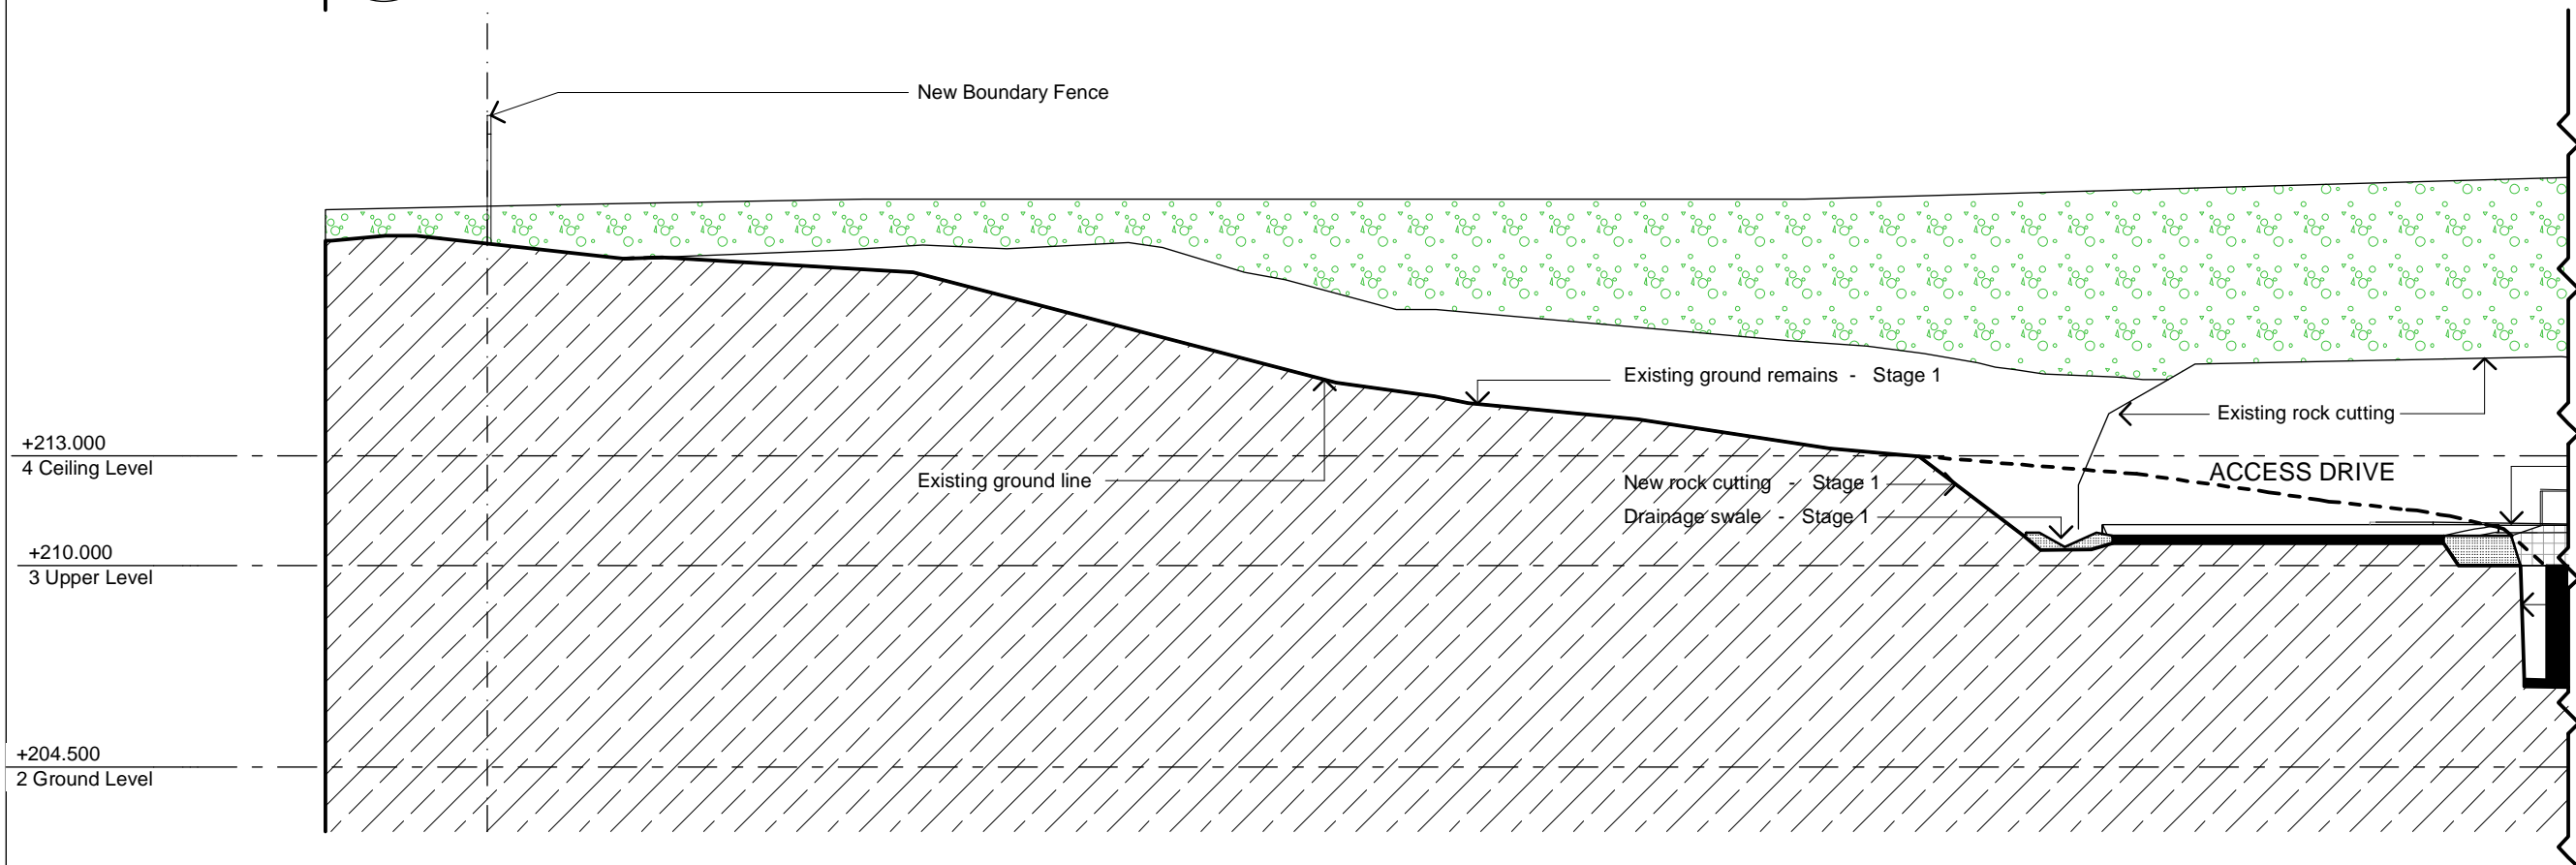

3 Cross Section
SCALE - 1:200

1:200 @ ORIGINAL SIZE
20m 12 6 2 0

Development Application

REVISION	DESCRIPTION	DATE	CHECKED
H	Development Application	11/04/11	ML
K	Development Application	27/09/11	ML
L	D & C Tender	25/10/11	ML
M	Amendment to Development Application	29/11/11	ML

Landscape Architects
Lorna Harrison Pty Ltd
68 Beattie St
Bairmain NSW 2041
Tel: (02) 9555 1147 Fax: (02) 9555 1146

Project Managers
Nix Project Management
Suite 2/ 50 Archison St
St Leonards NSW 2065
ph 9437 1300 fax 9966 9804




Civil & Structural Engineers
Enstruct Consulting Engineers
Level 4 / 2 Glen St
Milsome Point NSW 2061
ph 8904 1444 fax 8904 1555

Electrical Mechanical & Hydraulic Engineers
Wood & Grieve
Suite 2/ 454-456 Pacific Hwy
St Leonards NSW 2065
ph 8484 7000 fax 8484 7100

CLIENT
AUSGRID
570 George Street
Sydney NSW 2000



ARCHITECT
GARDNER WETHERILL & ASSOCIATES
LEVEL 2 Suite 2.01
460 Pacific Highway
St Leonards 2065
T (02) 9929 6777
F (02) 9929 3999
E design@gardnerwetherill.com.au
A.C.N. 104 476 833

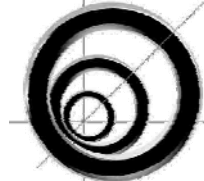

Nominated Architect - Alistair Ross Gardner (Reg No. 3849)

PROJECT
Pole Transfer Depot
Mundowli Road
Mt Ku Ring Gai
NSW 2080

DRAWING TITLE
**Development Application
Site Sections Sheet 2**

PROJECT No		DRAWING No		REVISION	
10063		DA1102		M	
DRAWING SCALE	SHEET SIZE	DRAWN	CHECKED	DATE	
As Shown	A1	ML/GMc	TW	30/03/2011	