



1 Street Elevation - Woodland Way
SCALE - 1:200

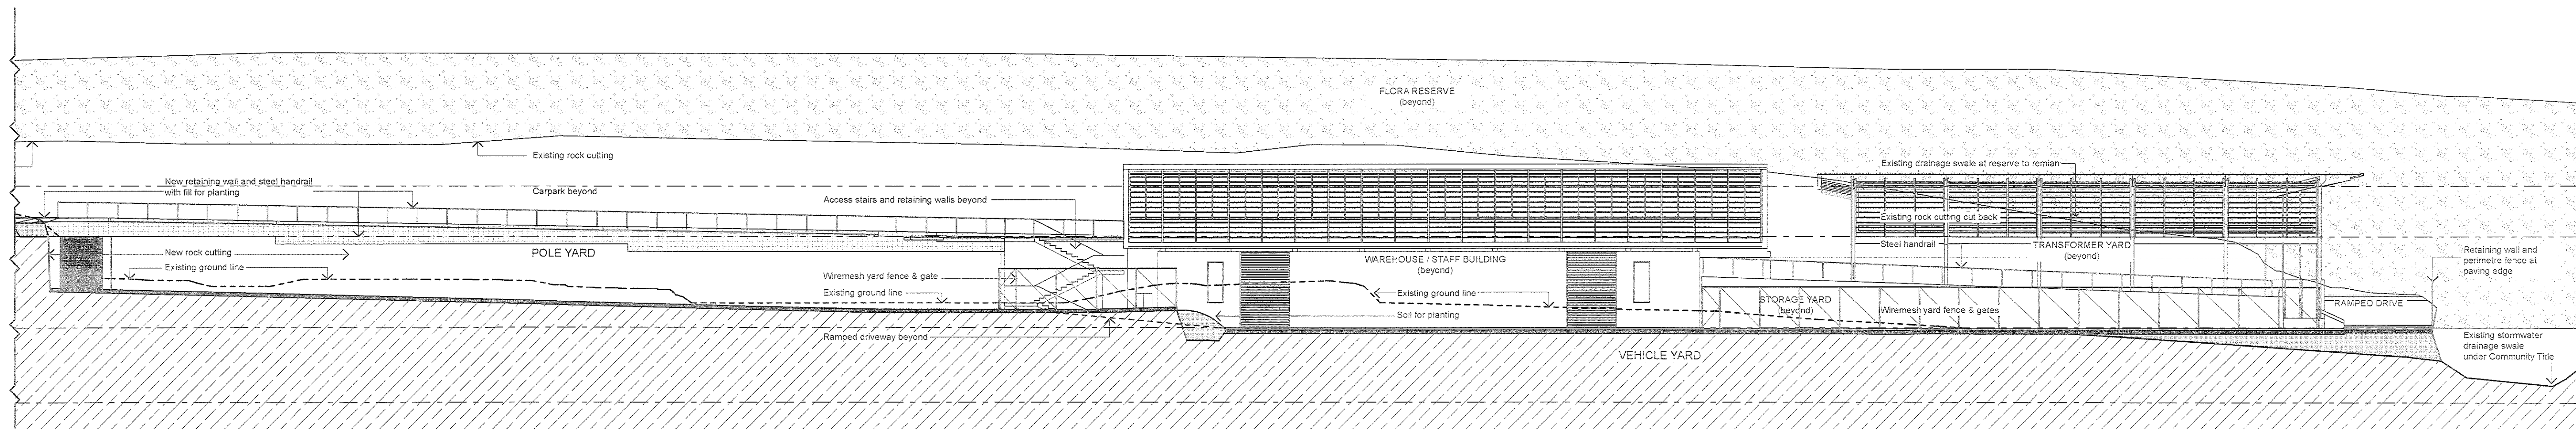

2 Cross Section
SCALE - 1:200

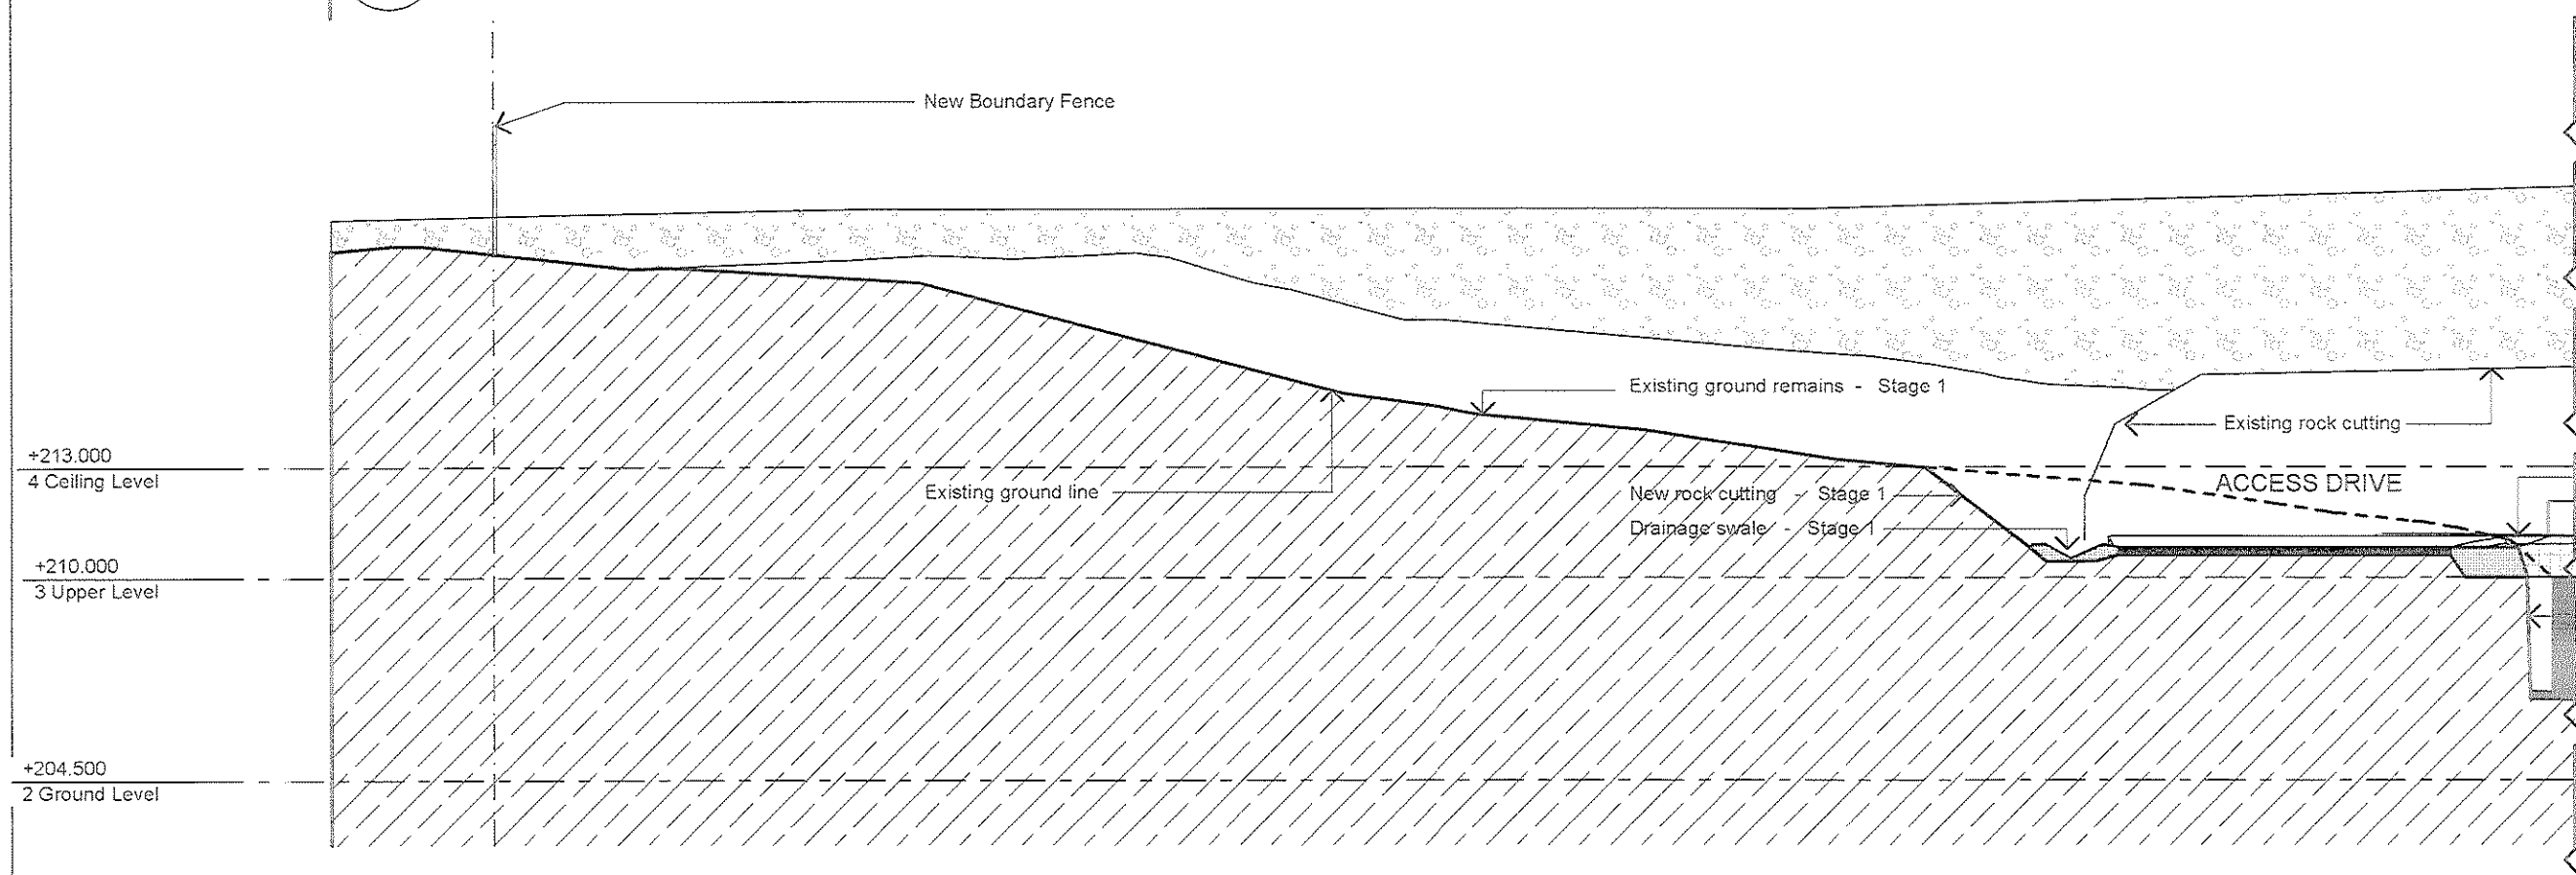

3 Cross Section
SCALE - 1:200

1:200 @ ORIGINAL SIZE
20m 12 6 2 0

Development Application

REVISION	DESCRIPTION	DATE	CHECKED
H	Development Application	11/04/11	HL
K	Development Application	27/09/11	HL
L	D & C Tender	25/10/11	HL
M	Amendment to Development Application	28/11/11	HL

Landscape Architects
Lorna Harrison Pty Ltd
68 Beattie St
Balmain NSW 2041
Tel: (02) 9555 1147 Fax: (02) 9555 1146


Project Managers
Nix Project Management
Suite 2/ 50 Atchison St
St Leonards NSW 2065
ph 9437 1300 fax 9966 9604




Civil & Structural Engineers
Enstruct Consulting Engineers
Level 4/ 2 Glen St
Millsons Point NSW 2061
ph 8904 1444 fax 8904 1555

Electrical Mechanical & Hydraulic Engineers
Wood & Grieve
Suite 2/ 454-456 Pacific Hwy
St Leonards NSW 2065
ph 8484 7000 fax 8484 7100

CLIENT
AUSGRID
570 George Street
Sydney NSW 2000

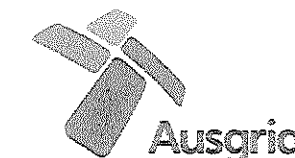

ARCHITECT
GARDNER WETHERILL & ASSOCIATES
LEVEL 2 Suite 2.01
460 Pacific Highway
St Leonards 2065
T: (02) 9929 8777
F: (02) 9929 3999
E: design@gardnerwetherill.com.au
A.C.N. 105 416 835

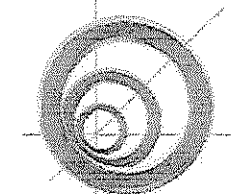

Nominated Architect - Ausgrid (Reg No. 3948)

PROJECT
Pole Transfer Depot
Mundowli Road
Mt Ku Ring Gai
NSW 2080

DRAWING TITLE
**Development Application
Site Sections Sheet 2**

PROJECT No 10063	DRAWING No DA1102	REVISION M
DRAWING SCALE As Shown	SHEET SIZE A1	CHECKED ML/GMC
DRAWN TW	DATE 30/03/2011	