




JUNE 21 - 9 AM




JUNE 21 - 12 PM

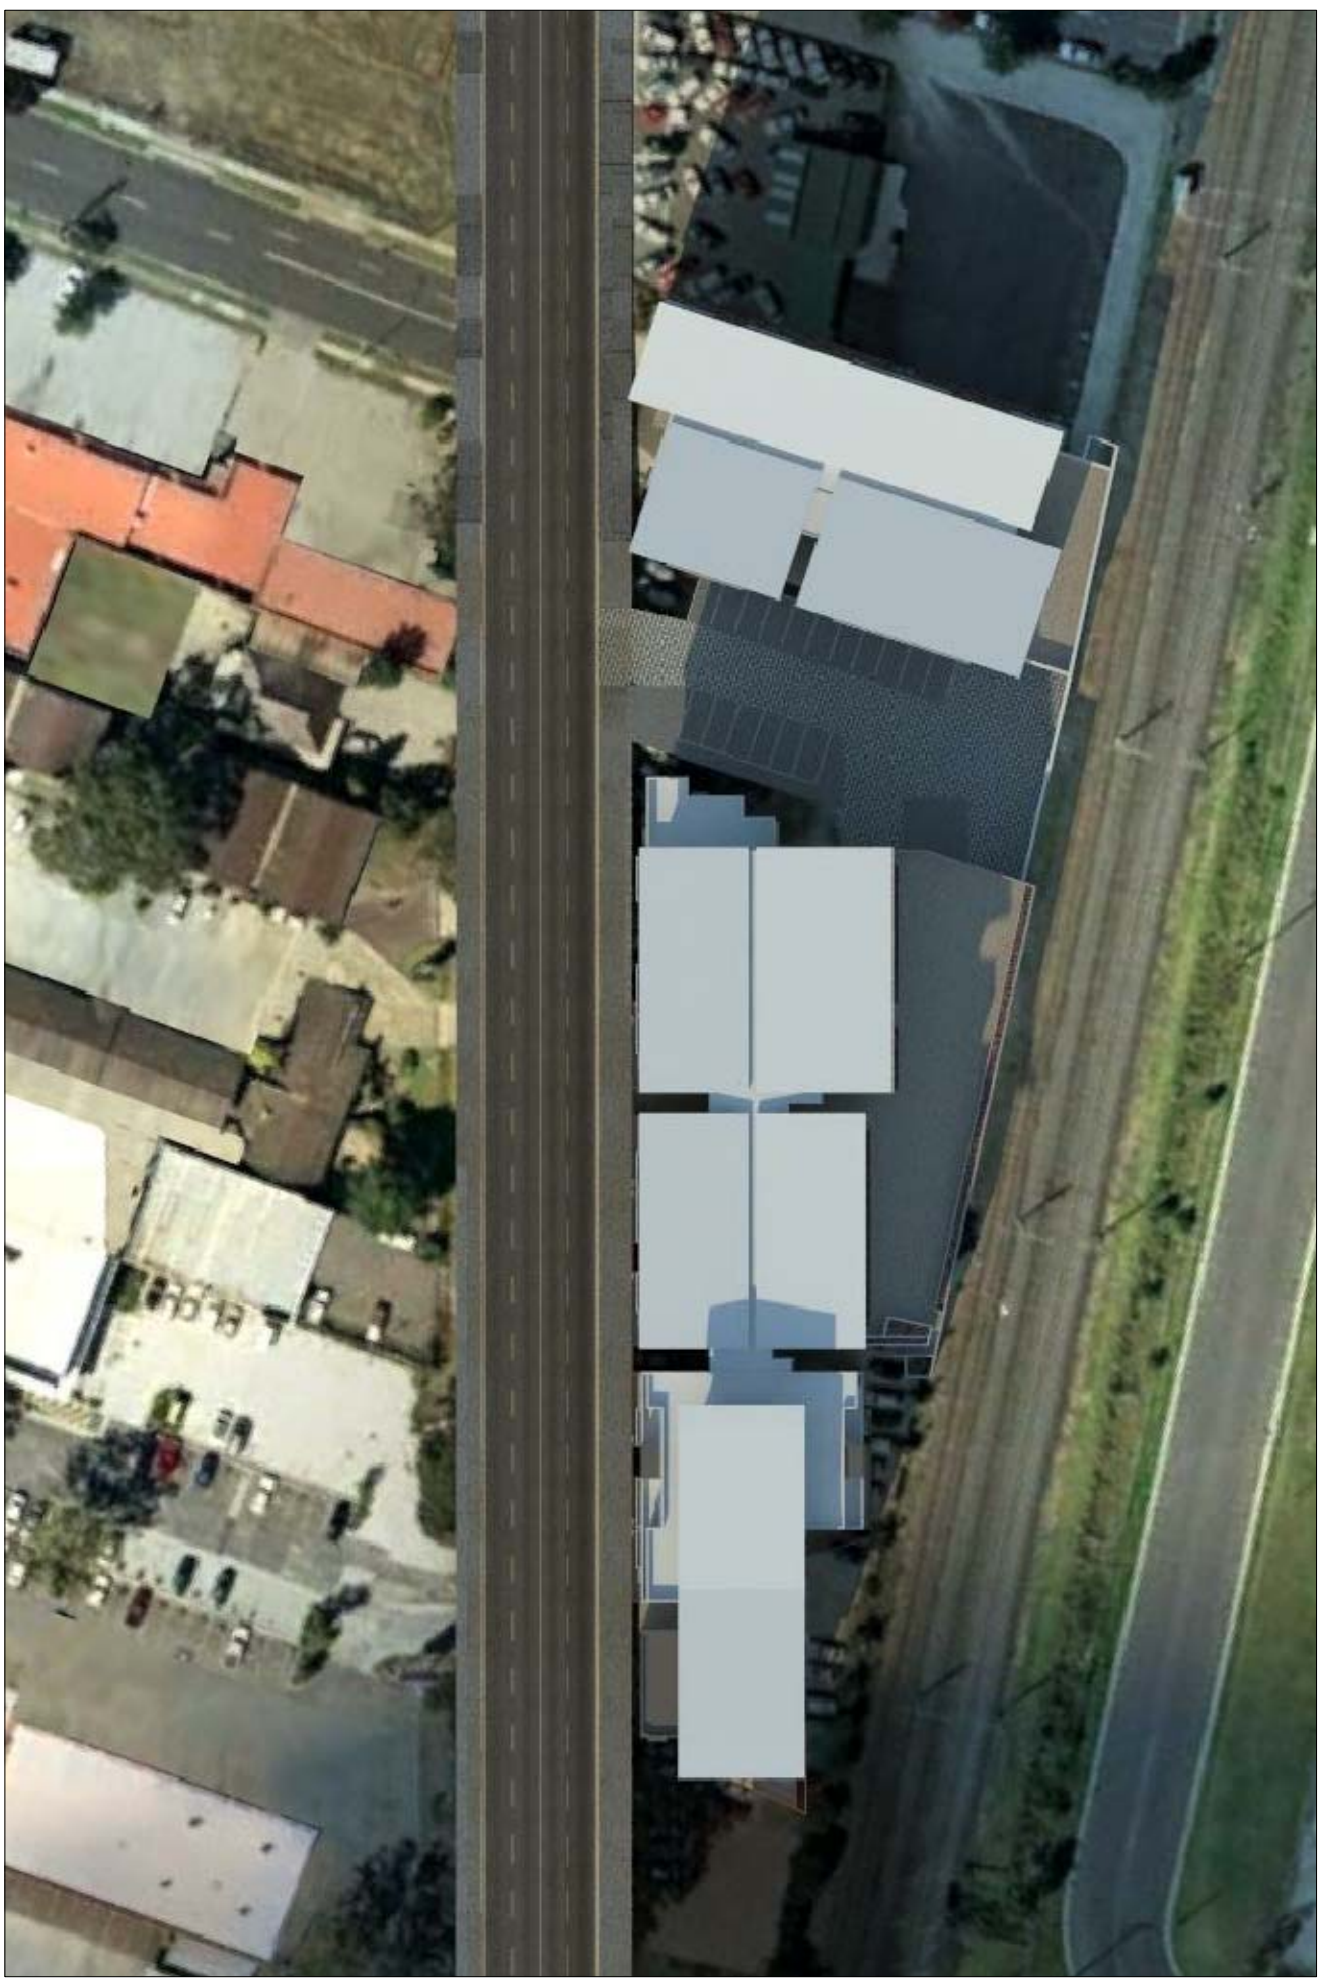

JUNE 21 - 3 PM



DECEMBER 21 - 9 AM

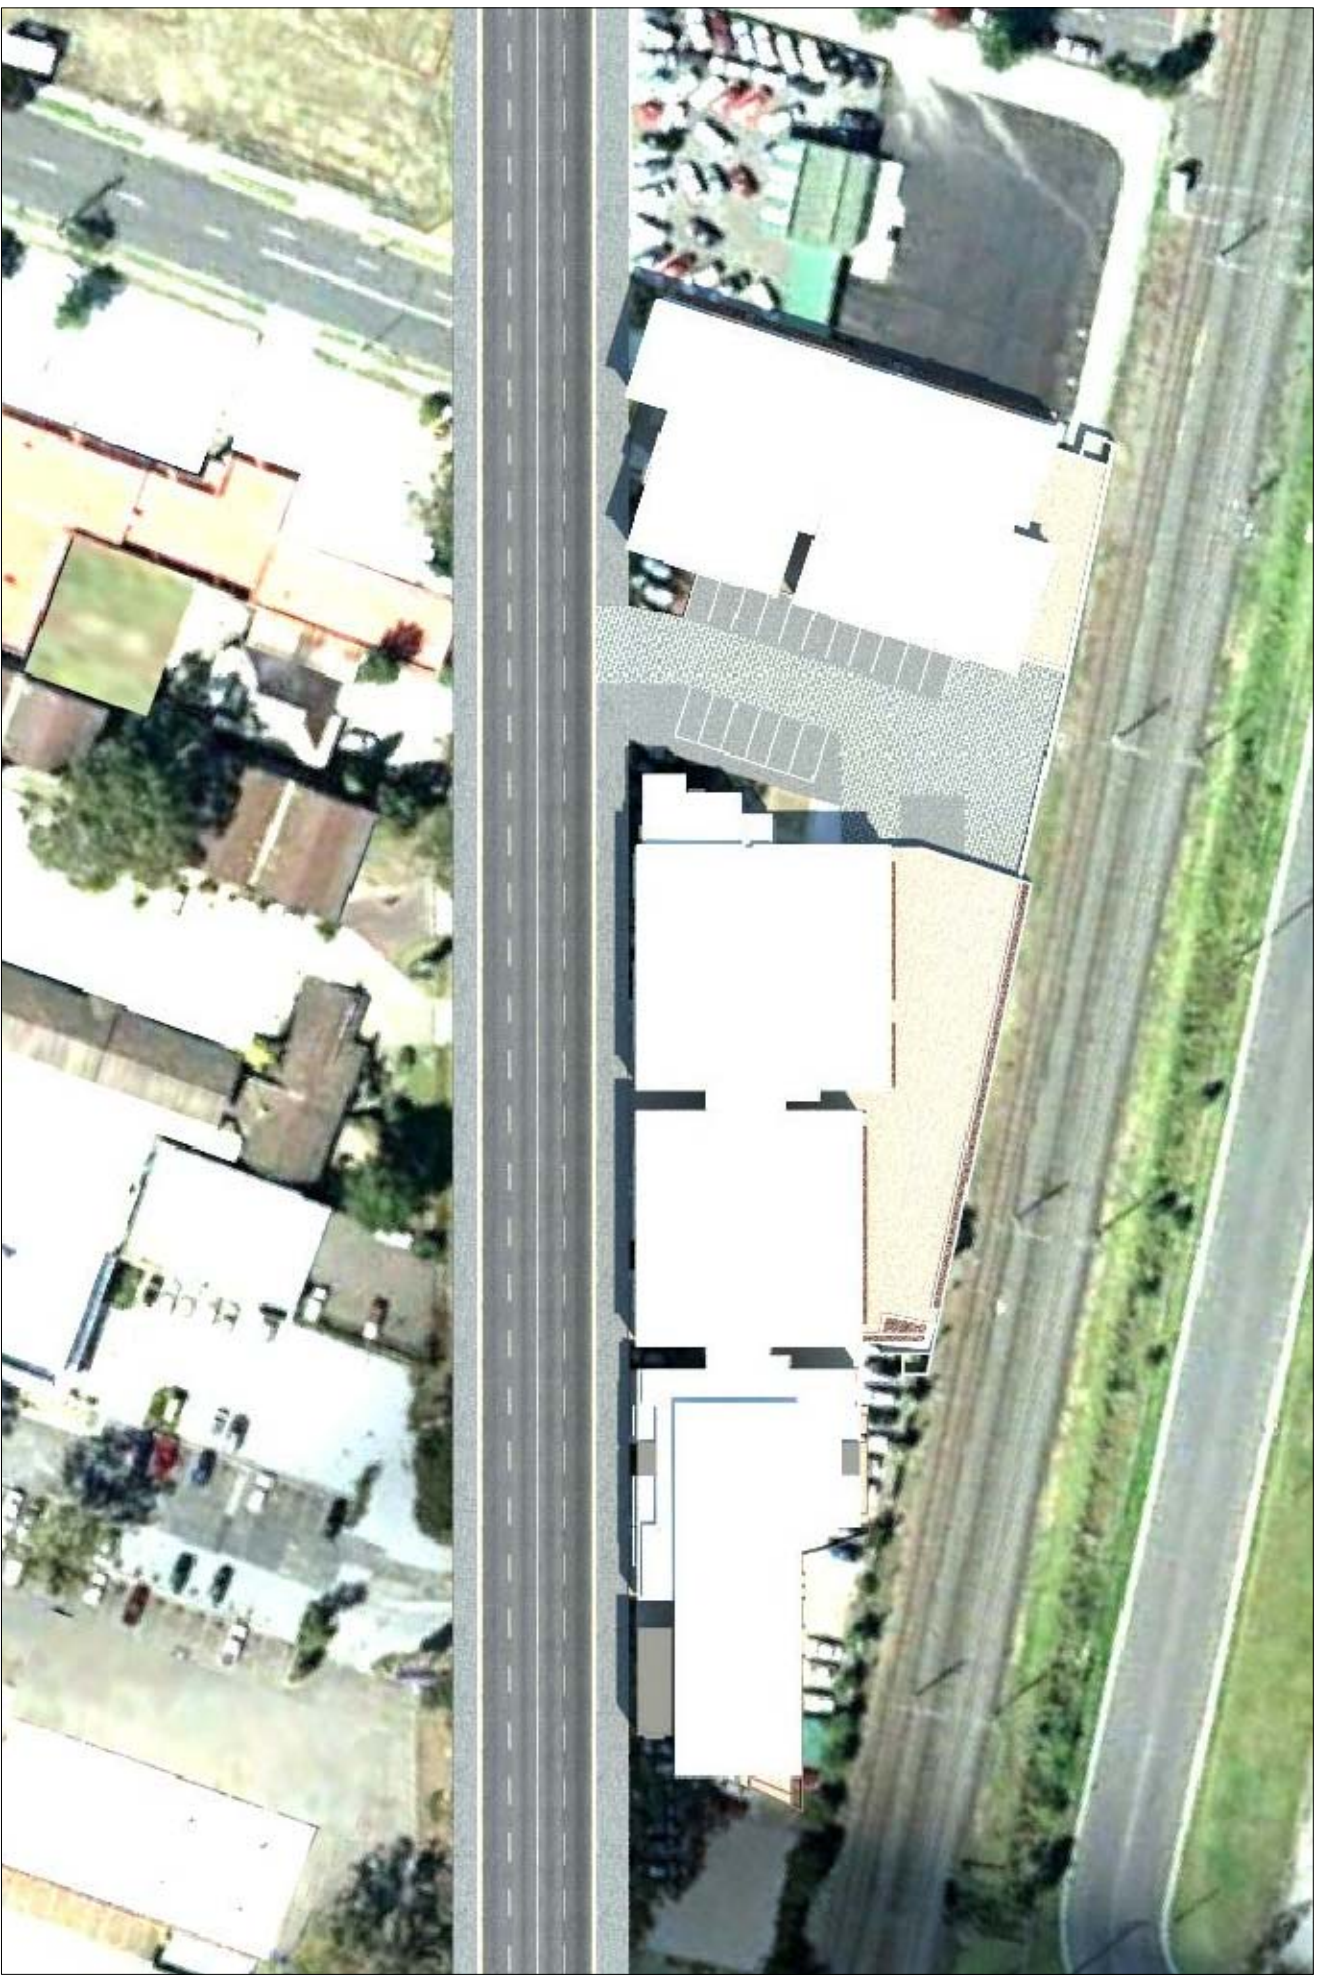

DECEMBER 21 - 12 PM



DECEMBER 21 - 3 PM

Malone Buchan Land & Services Pty Ltd
ACN 066 386 046 | ABN 55 069 344 614
100/102A Pittwater Road, Pittwater NSW 1556
349-555 Pittwater Road, Pittwater NSW 1556
(PO Box 11 Pittwater NSW 2009) AUSTRALIA
P +61 2 9565 1611 | F +61 2 9565 1622
www.malonebuchan.com.au
A member of The Buchan Group

7.1	15.11.11	15.11.11
Issue date	revision	
15	20	
Issue date	revision	

PROJECT NAME	CLIENT	SHADOW DIAGRAMS
QUEEN STREET, CAMPBELLTOWN MIXED USE DEVELOPMENT	GRADO PTY LTD P.O. BOX 375 CAMPBELLTOWN, NSW, 2560	

purpose	DA	date	2/10/24	issue	A
proj no	NTS/DA0	scale	1:500	drawn by	DA-401
created at	04.11.2011 at 16:36	checked at	04.11.2011 at 16:36	approved at	04.11.2011 at 16:36
file	P:\21024\074\ARCHWORK\DA\2011 07 option B DA\DA-401 B.dwg	drawn by	DA-401	checked by	DA-401

