


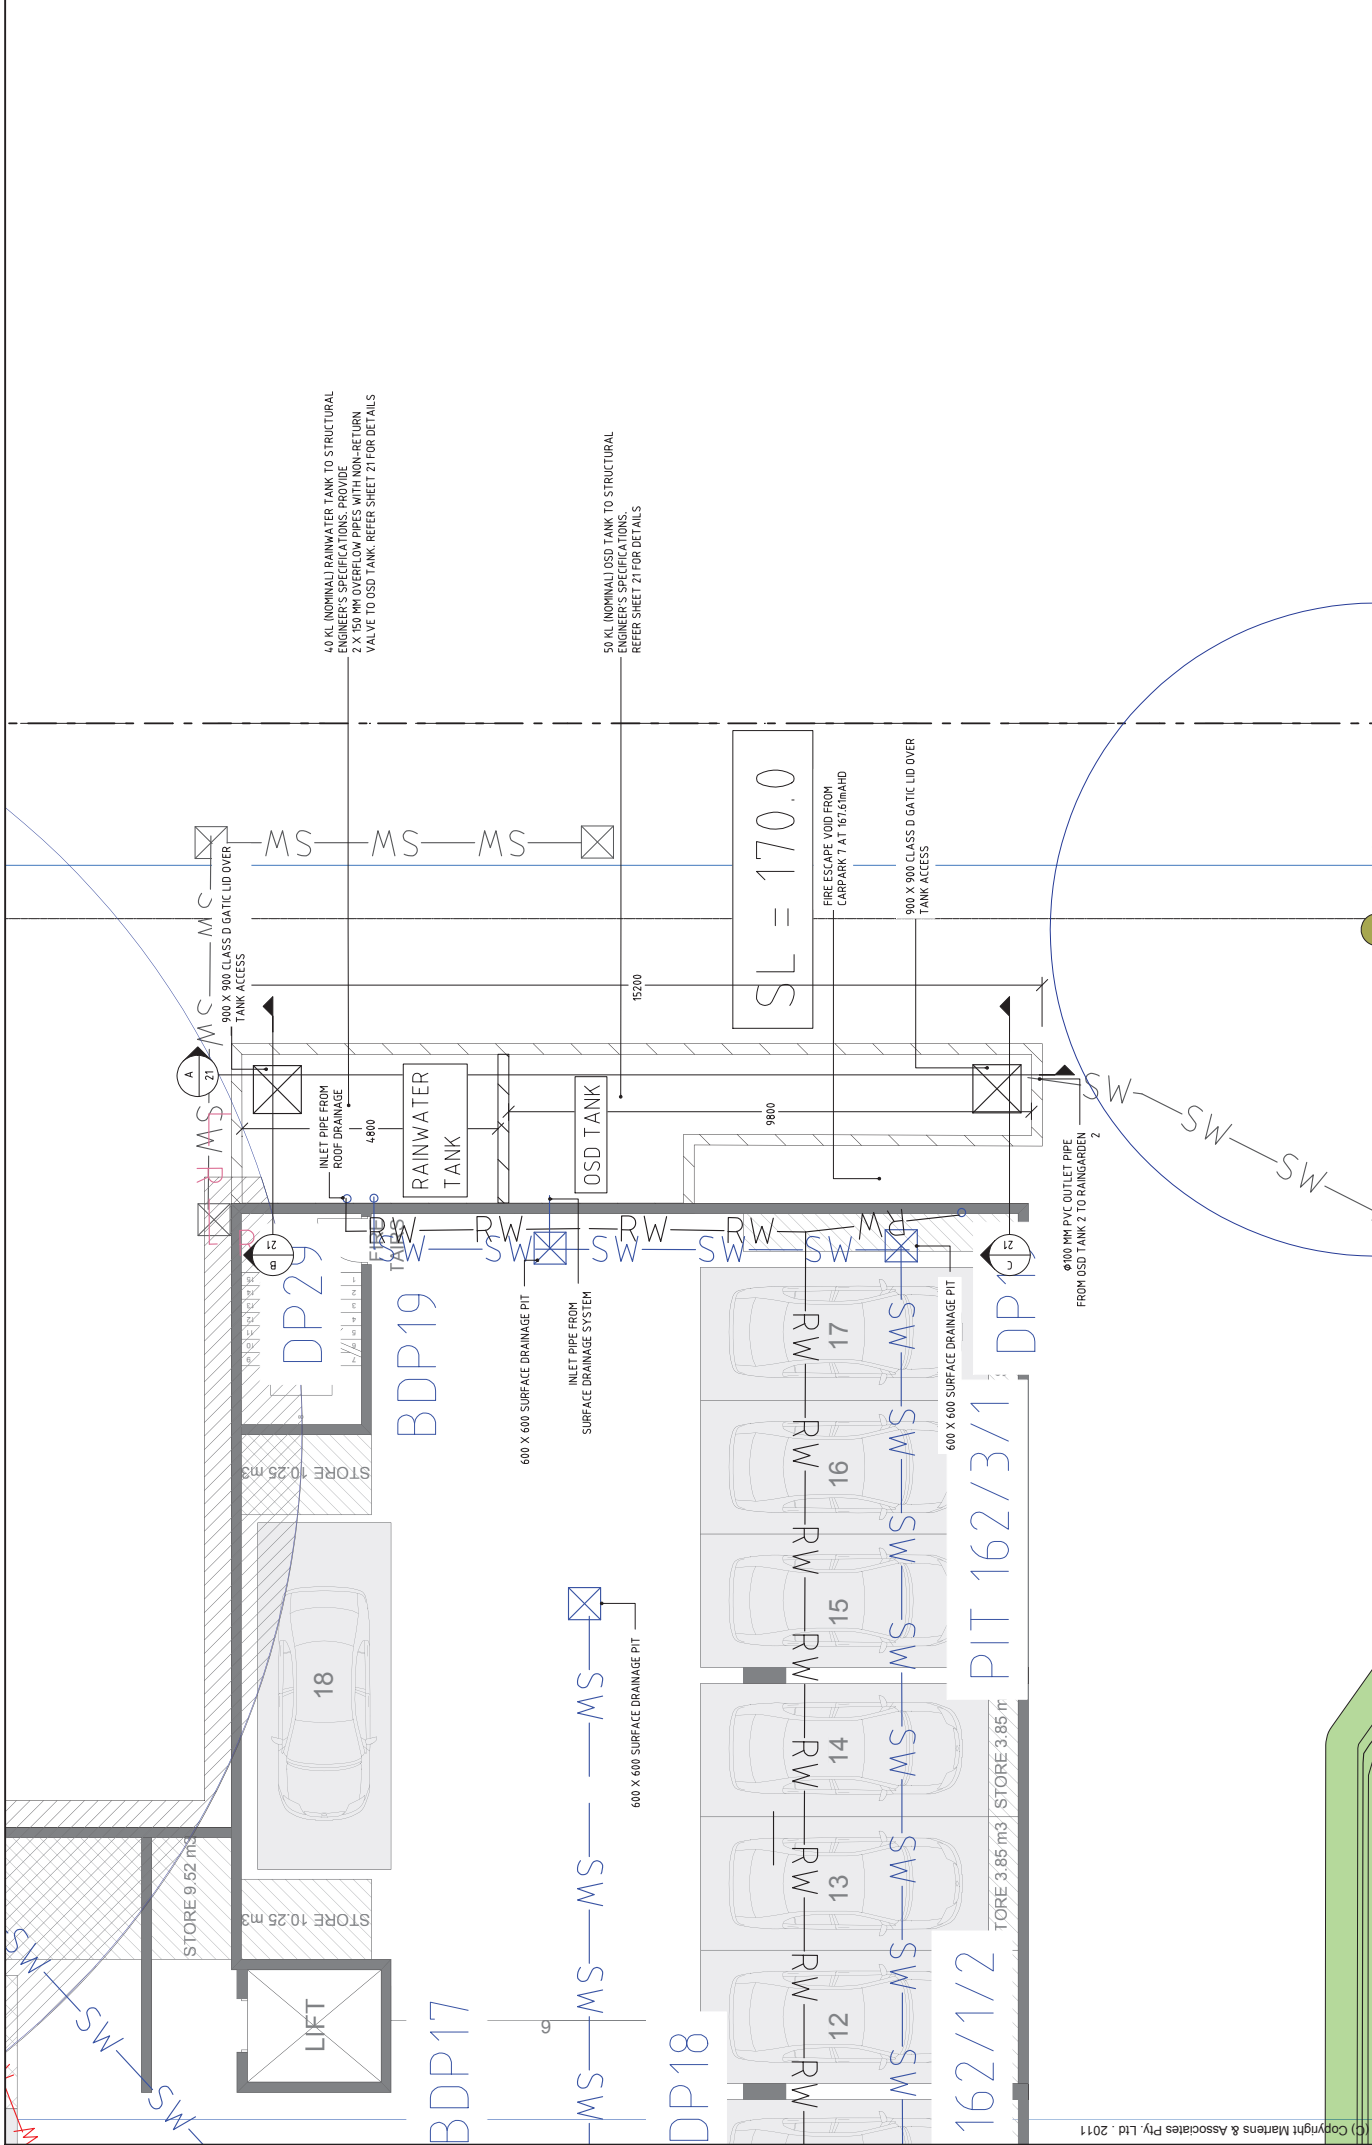

CLIENT/PROJECT		TITLE		DESIGNED		SHEET		REV.		DESCRIPTION		DATE		ISSUED	
MARTENS & ASSOCIATES PTY LTD Sustainable Solutions Environmental - Geotechnical - Civil Hydraulic - Wastewater Engineers 607 Liverpool Place Hwy 10, Liverpool NSW 2157 Phone: 021 9476 9999 Email: info@martens.com.au Internet: info@martens.com.au	PACIFIC HWY TURRAMURRA	CONCEPT STORMWATER MANAGEMENT AND SEDIMENT EROSION CONTROL PLAN SET COMBINED OSD AND RAINWATER TANK 2 PLAN	PROJECT MANAGER GRAY TAYLOR	DRAWING NUMBER P102522J08/02	MMD DRAWN MMD REVIEWED GT	19 HORIZONTAL RATIO 1:25 @ A1 VERTICAL RATIO: 1:25 @ A1 1:50 @ A3	19 OF 21 SHEETS	1 2	DRAFT PLAN SET REVISED LAYOUT - AUGUST 2012			26.10.2011 26.08.2012	GT GT		

THIS PLAN MUST NOT BE USED FOR CONSTRUCTION UNLESS
SIGNED AND SEALED BY THE PROJECT MANAGER
All dimensions in mm unless otherwise specified

