




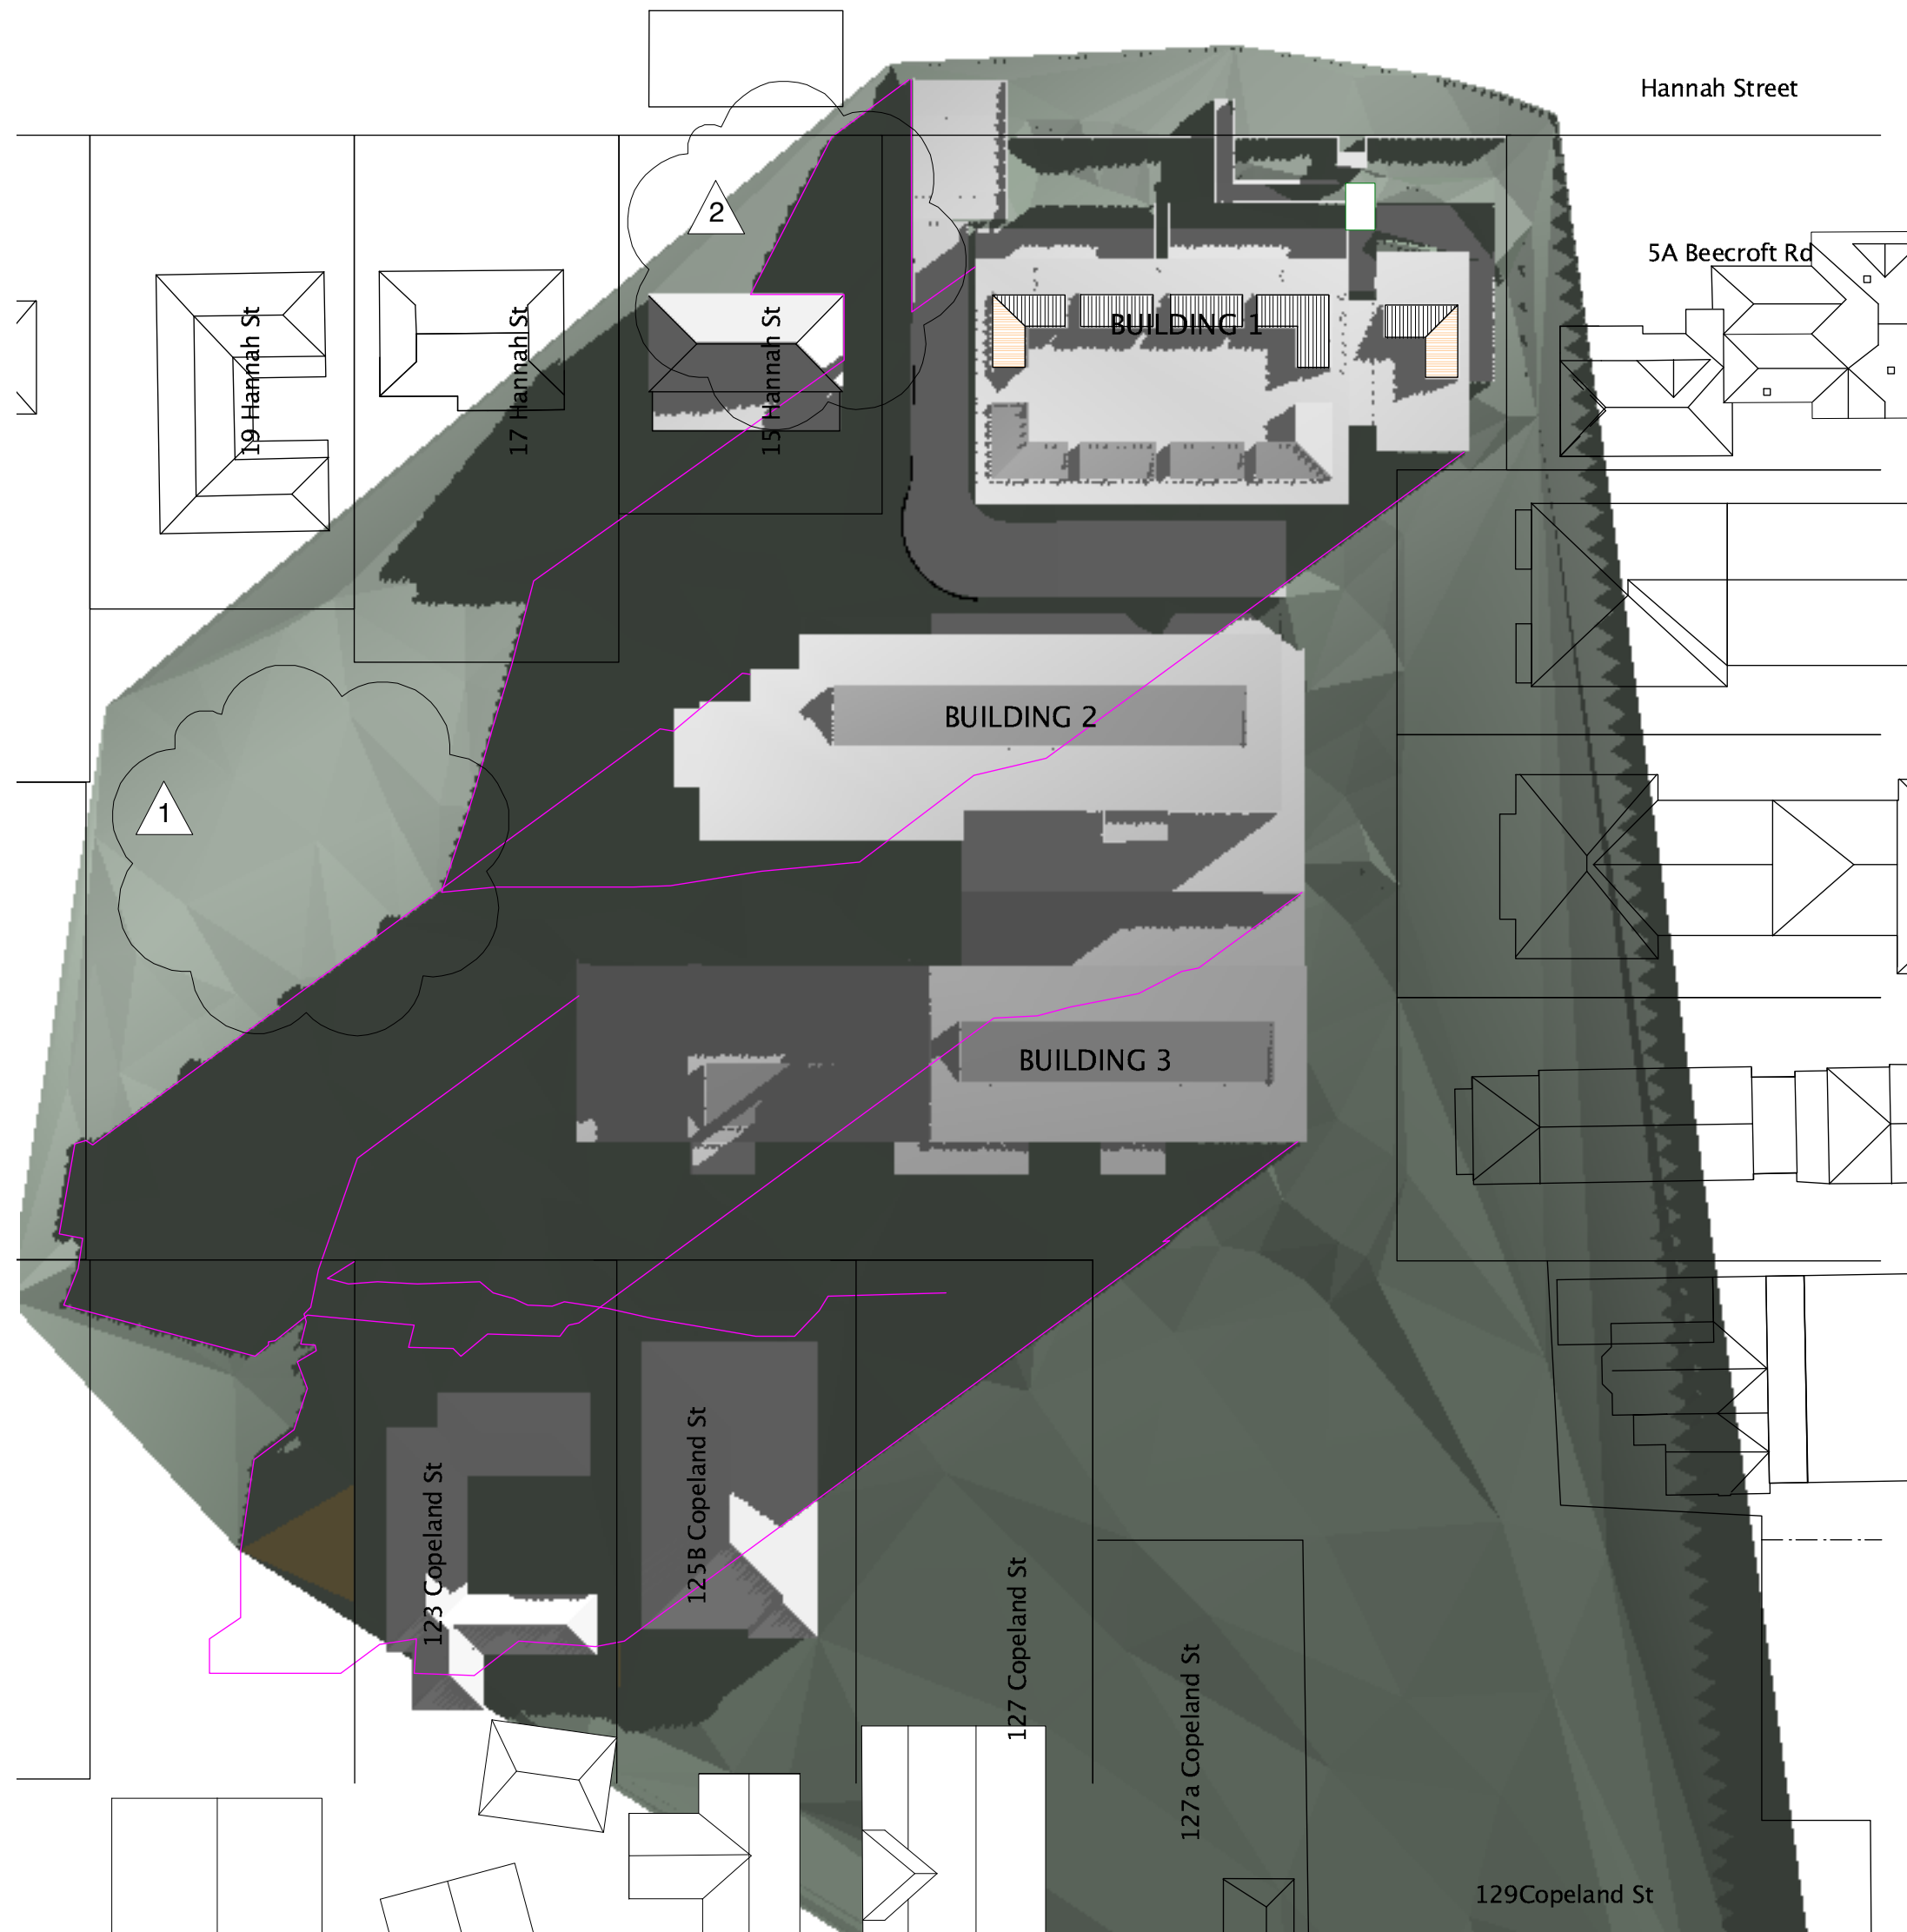


01 PLAN
9am JUN 22
Scale: 1:500

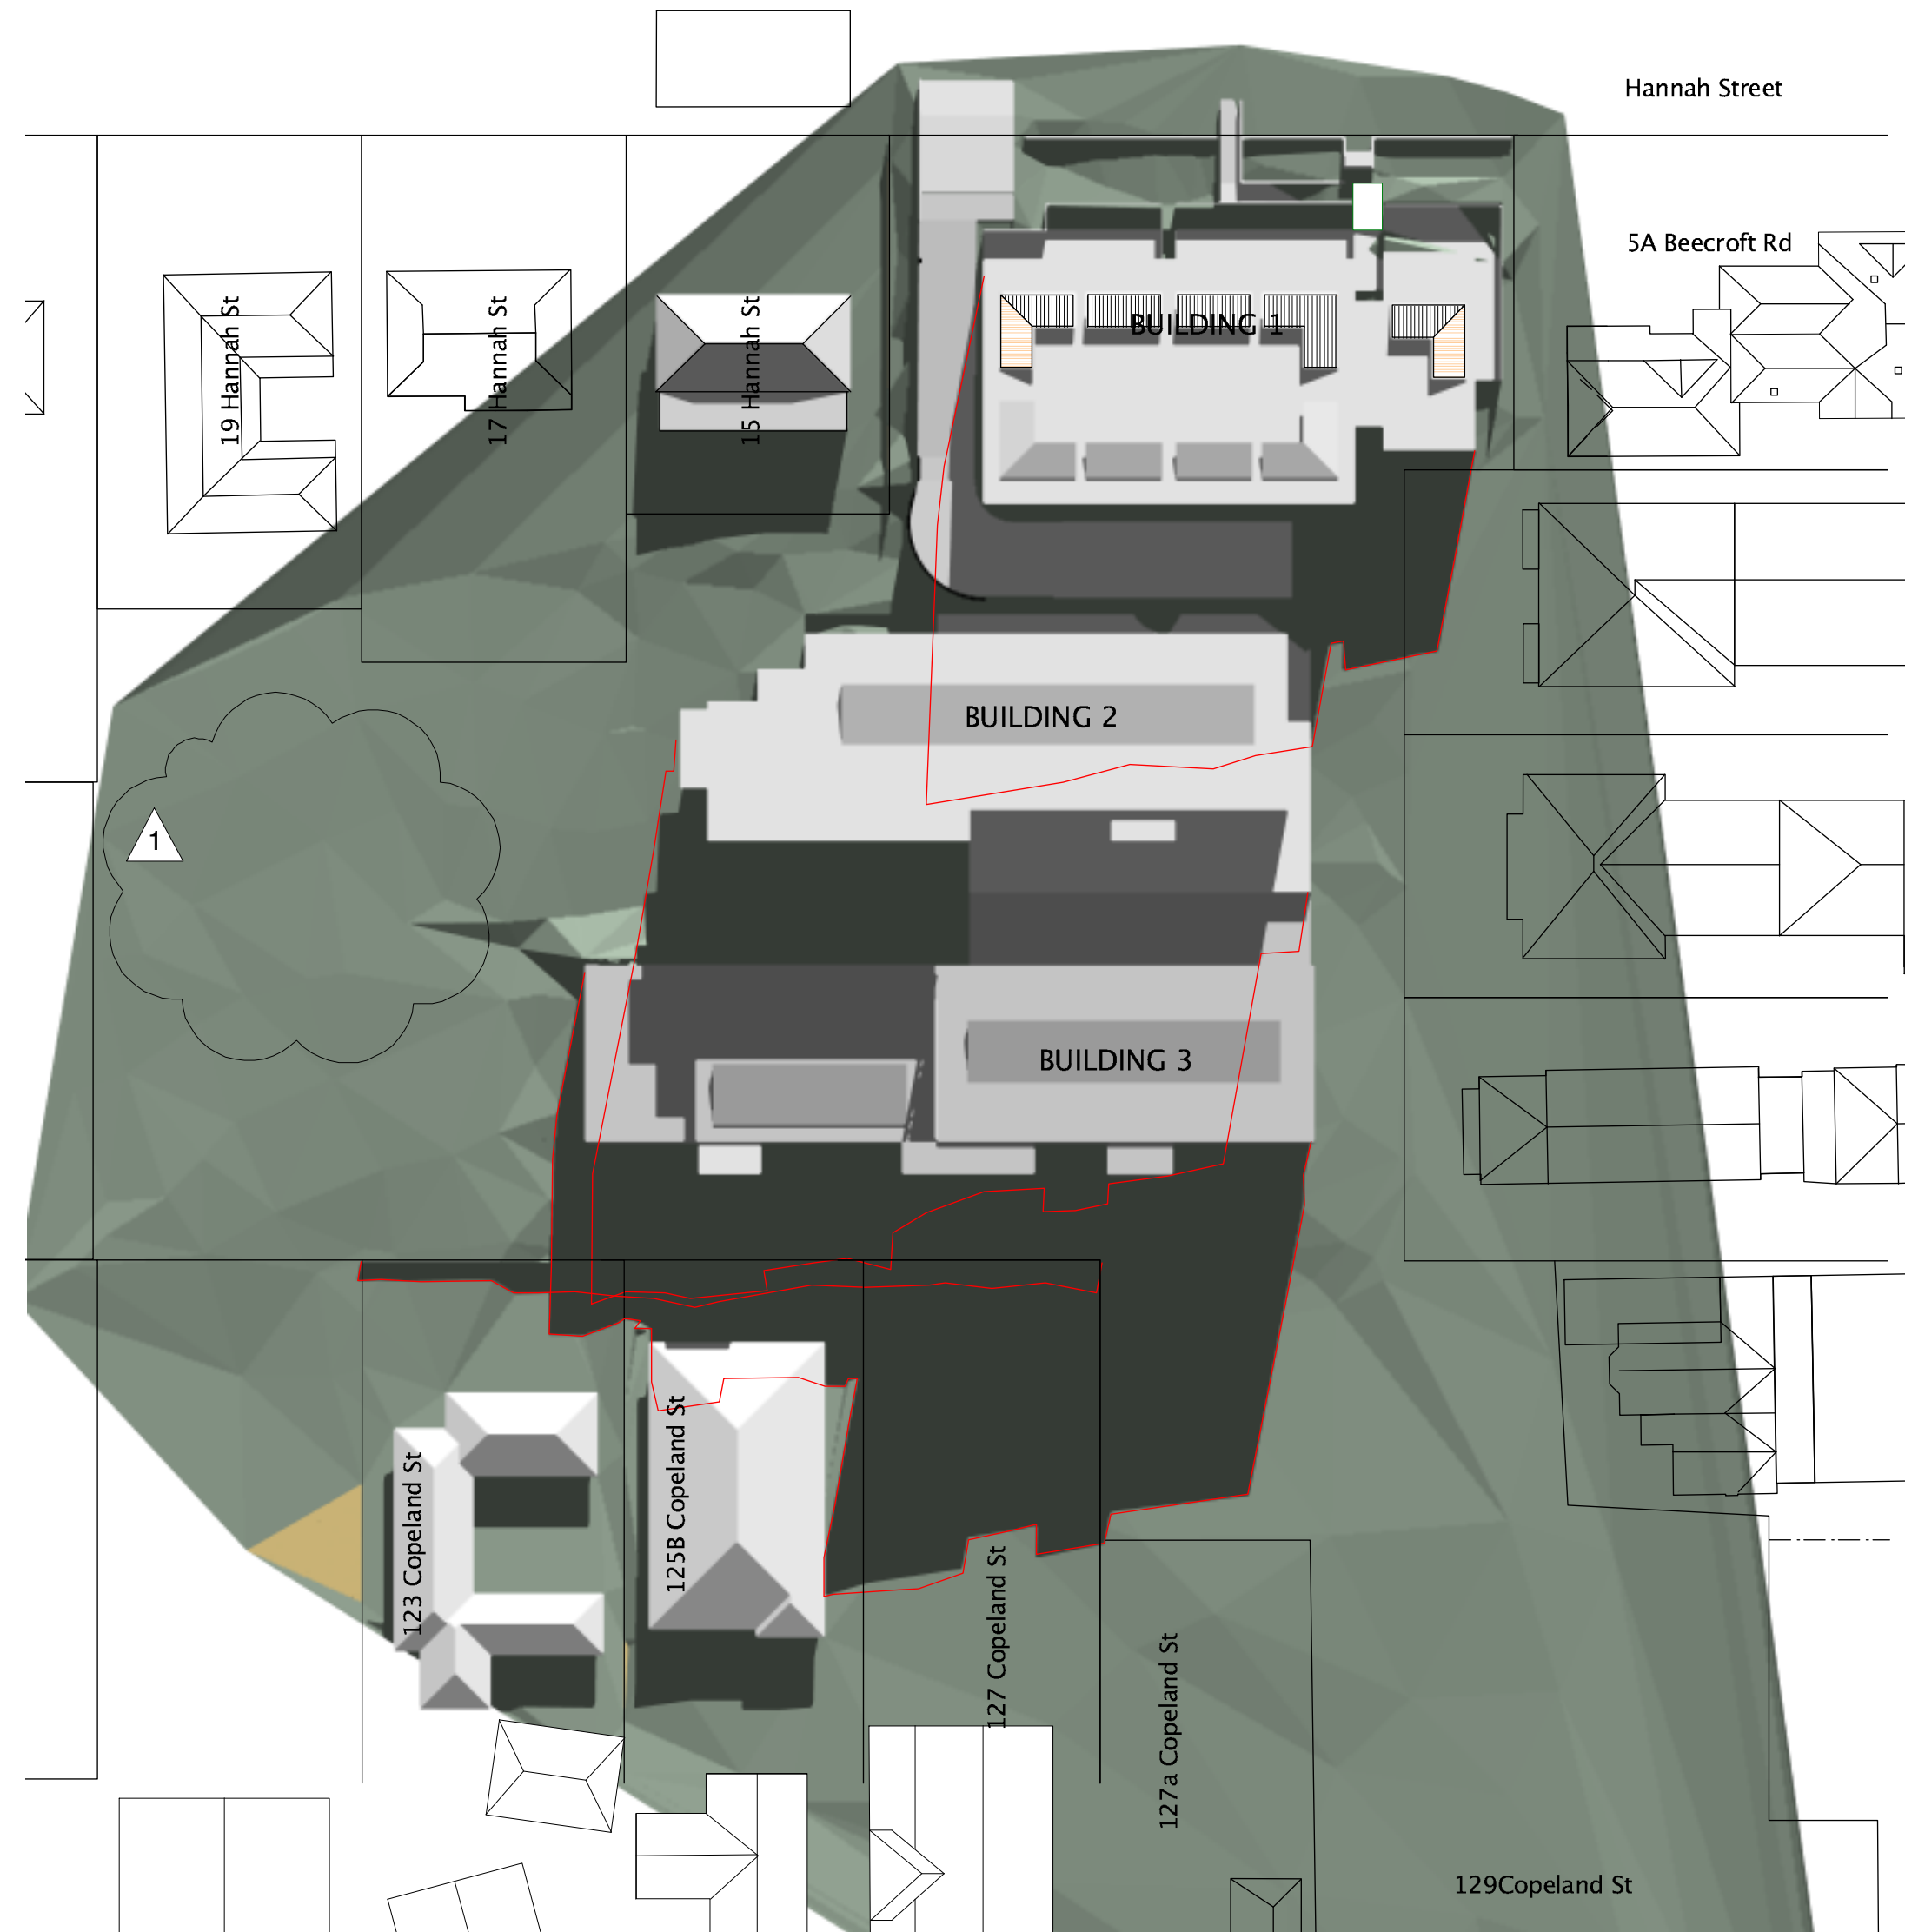


02 PLAN
12noon JUN 22
Scale: 1:500

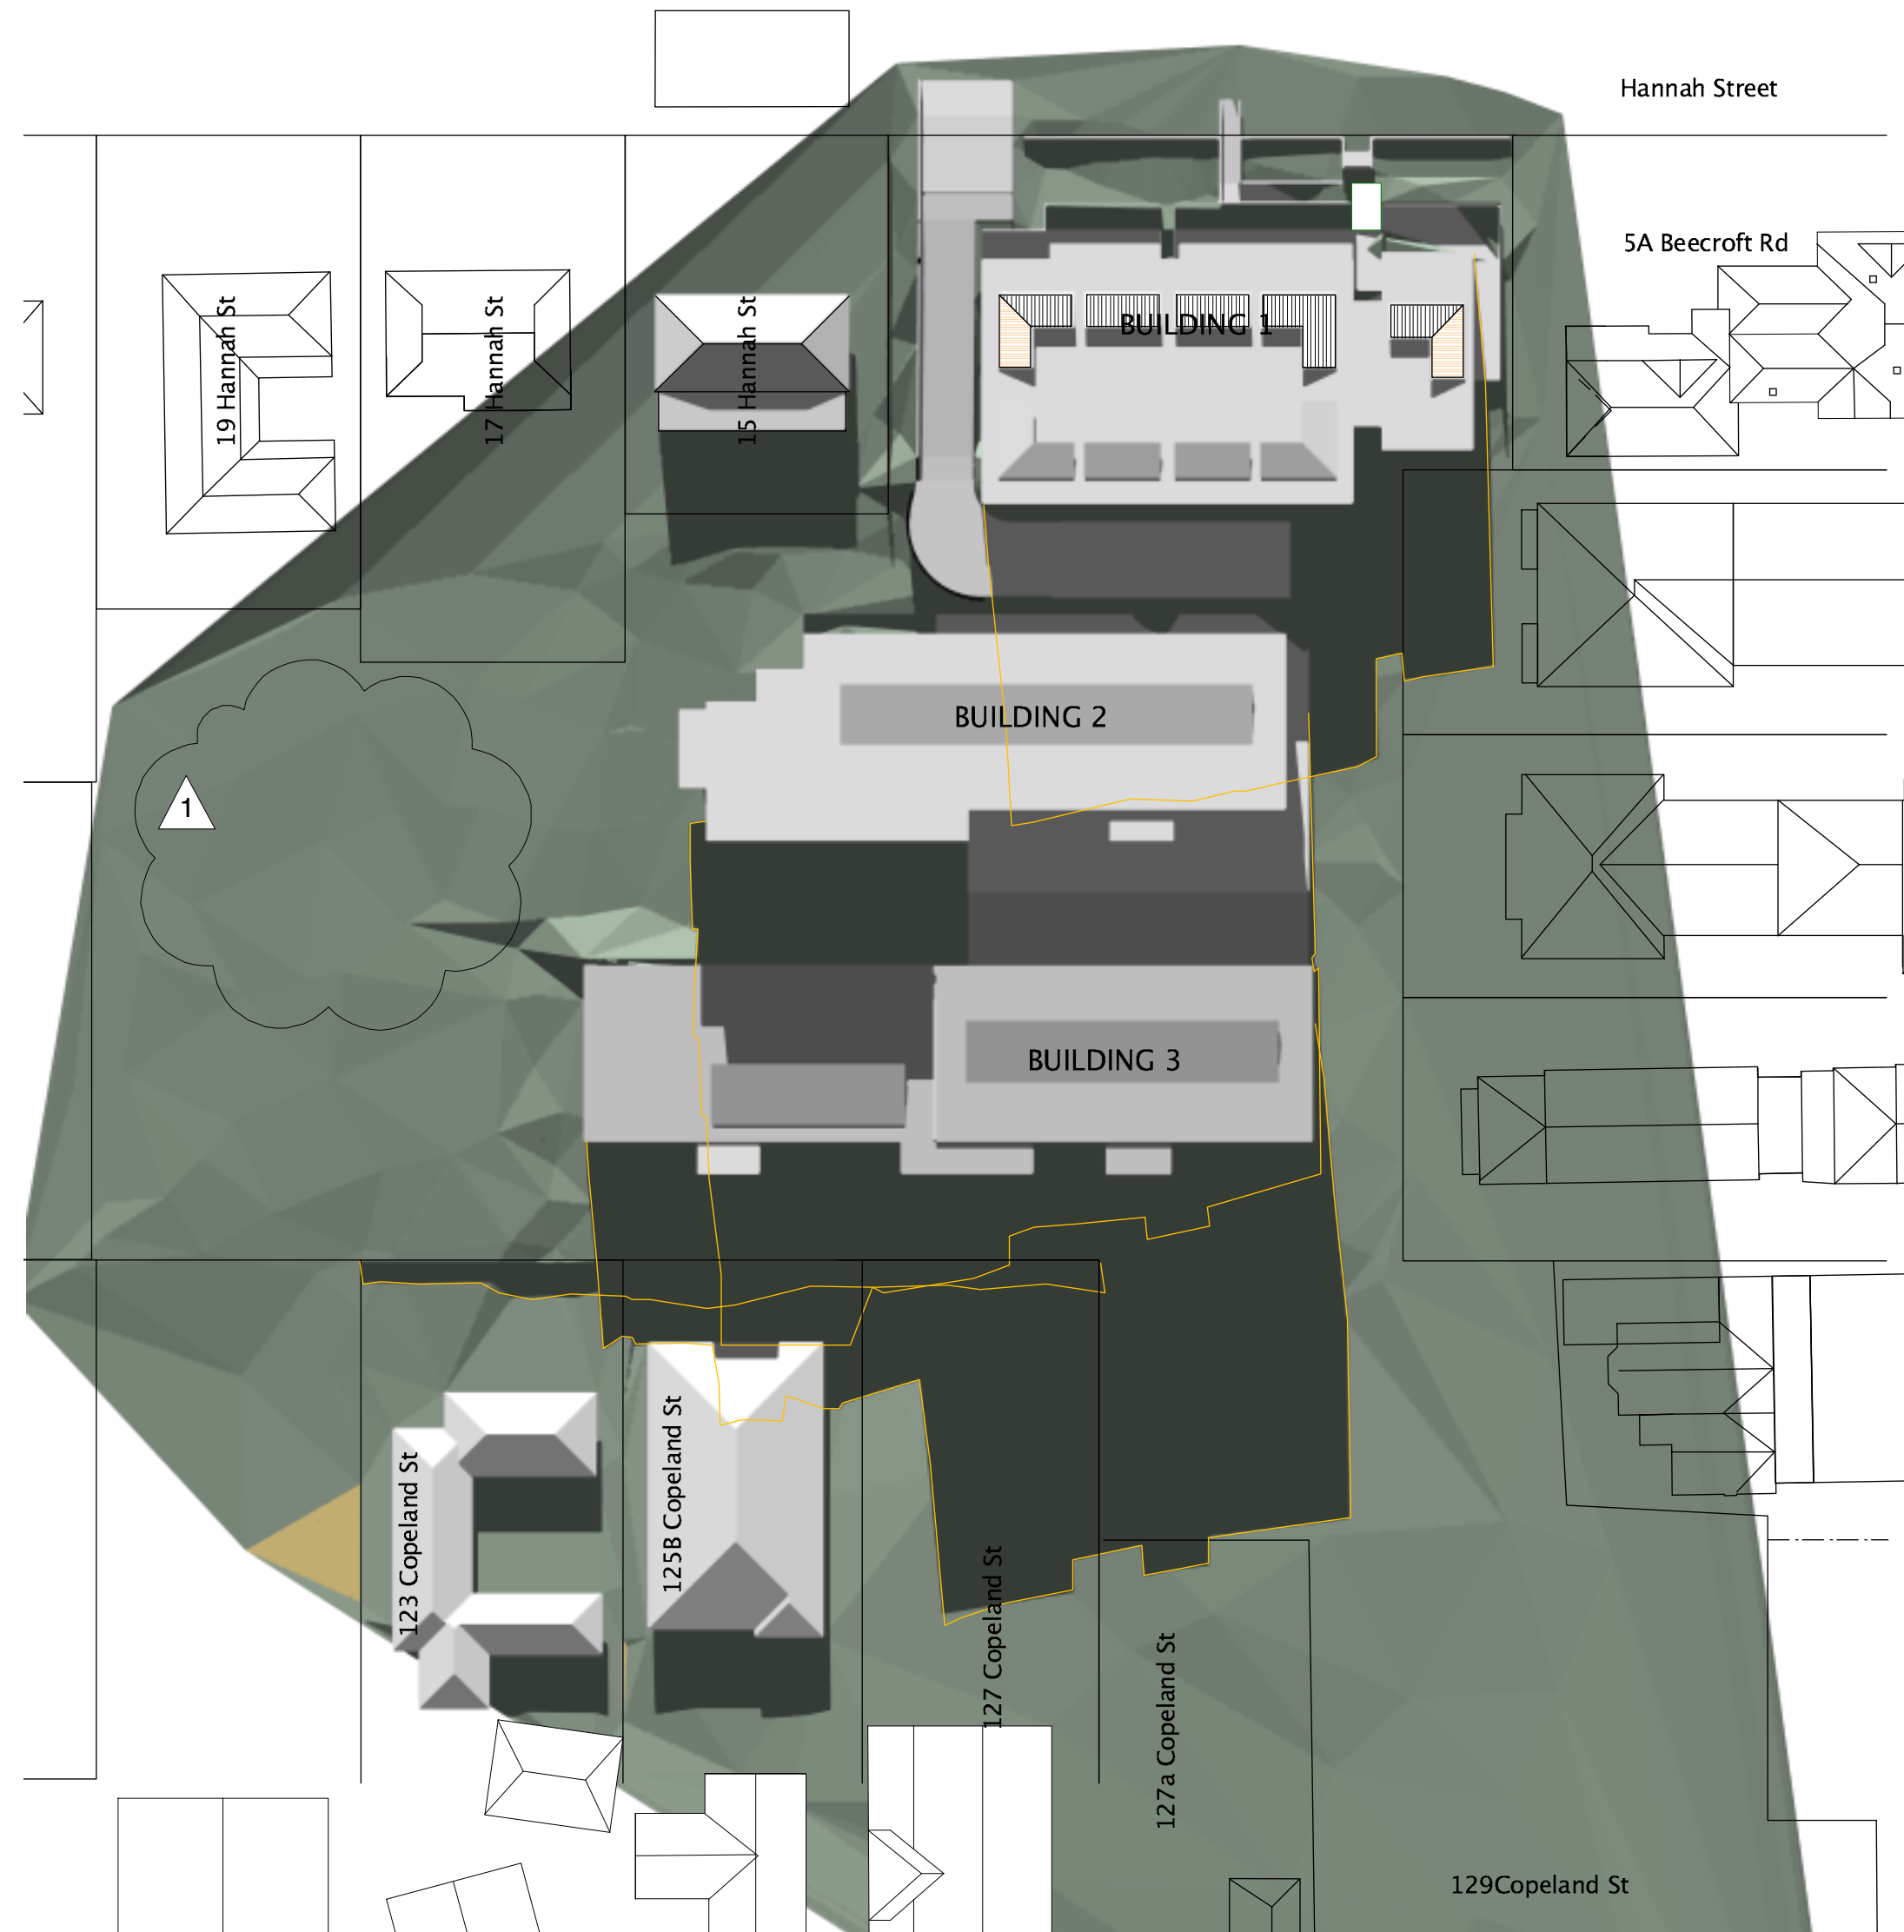

03 PLAN
1pm JUN 22
Scale: 1:500

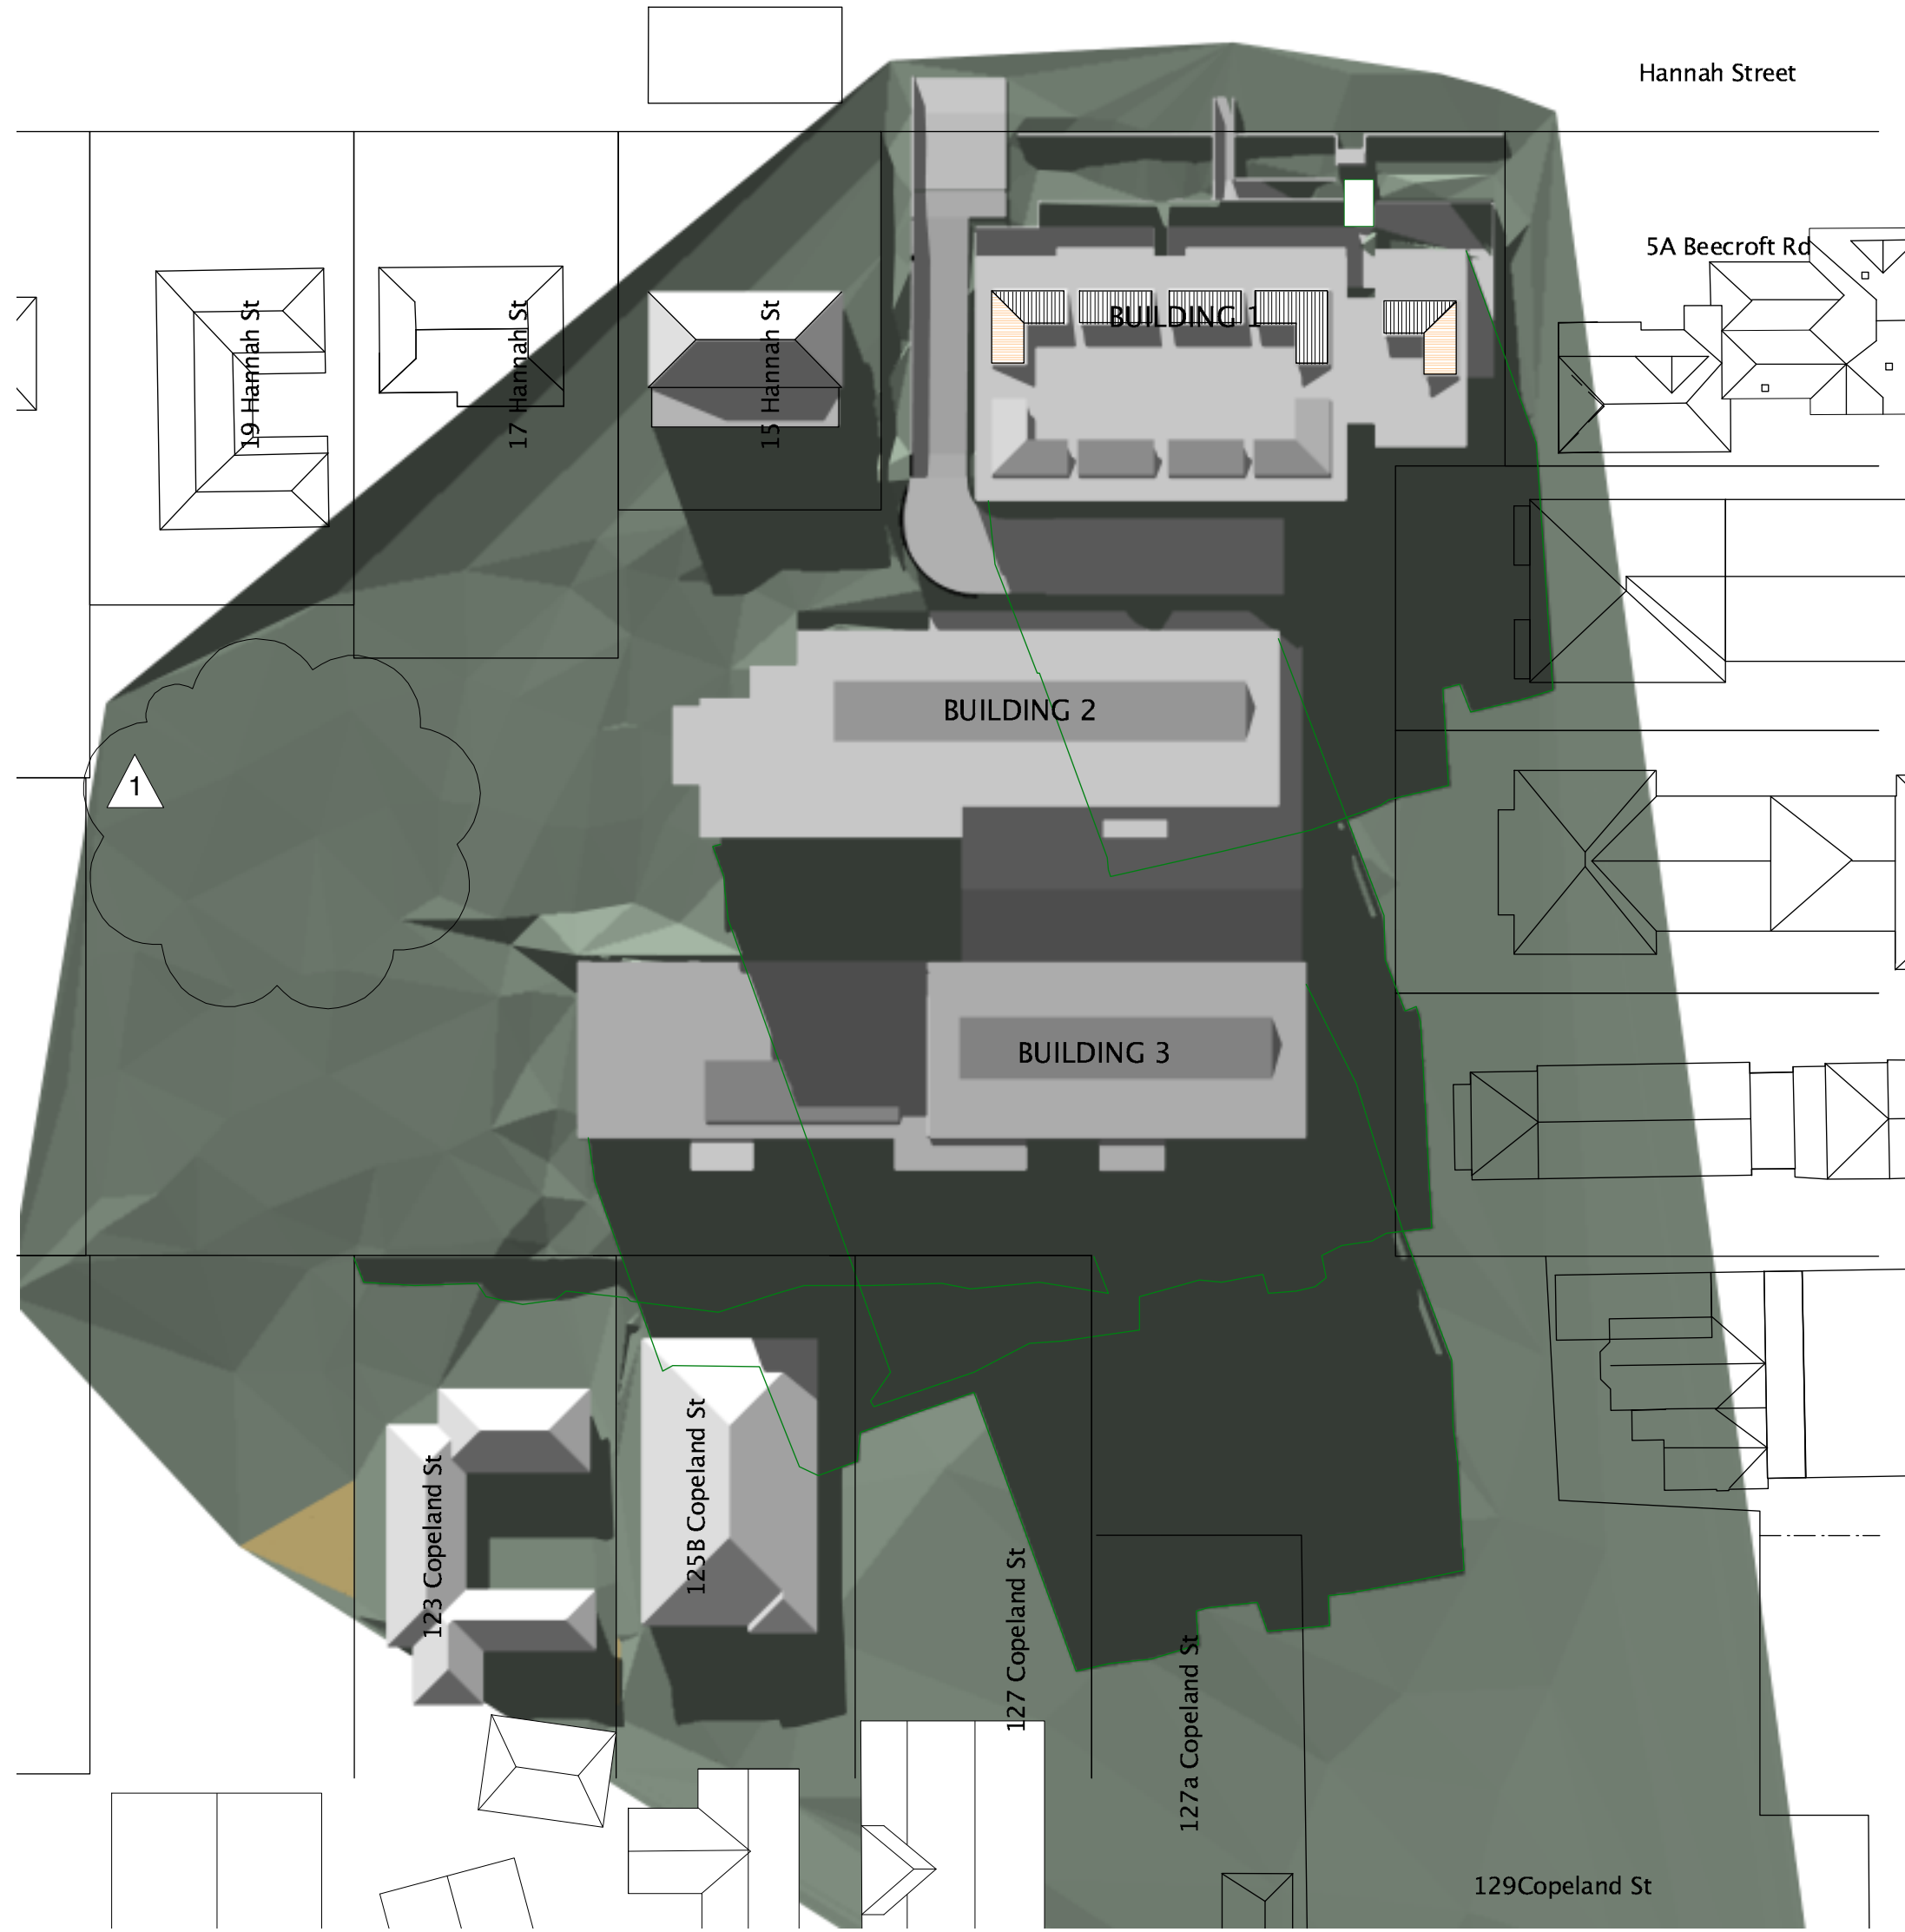


04 PLAN
2pm JUN 22
Scale: 1:500

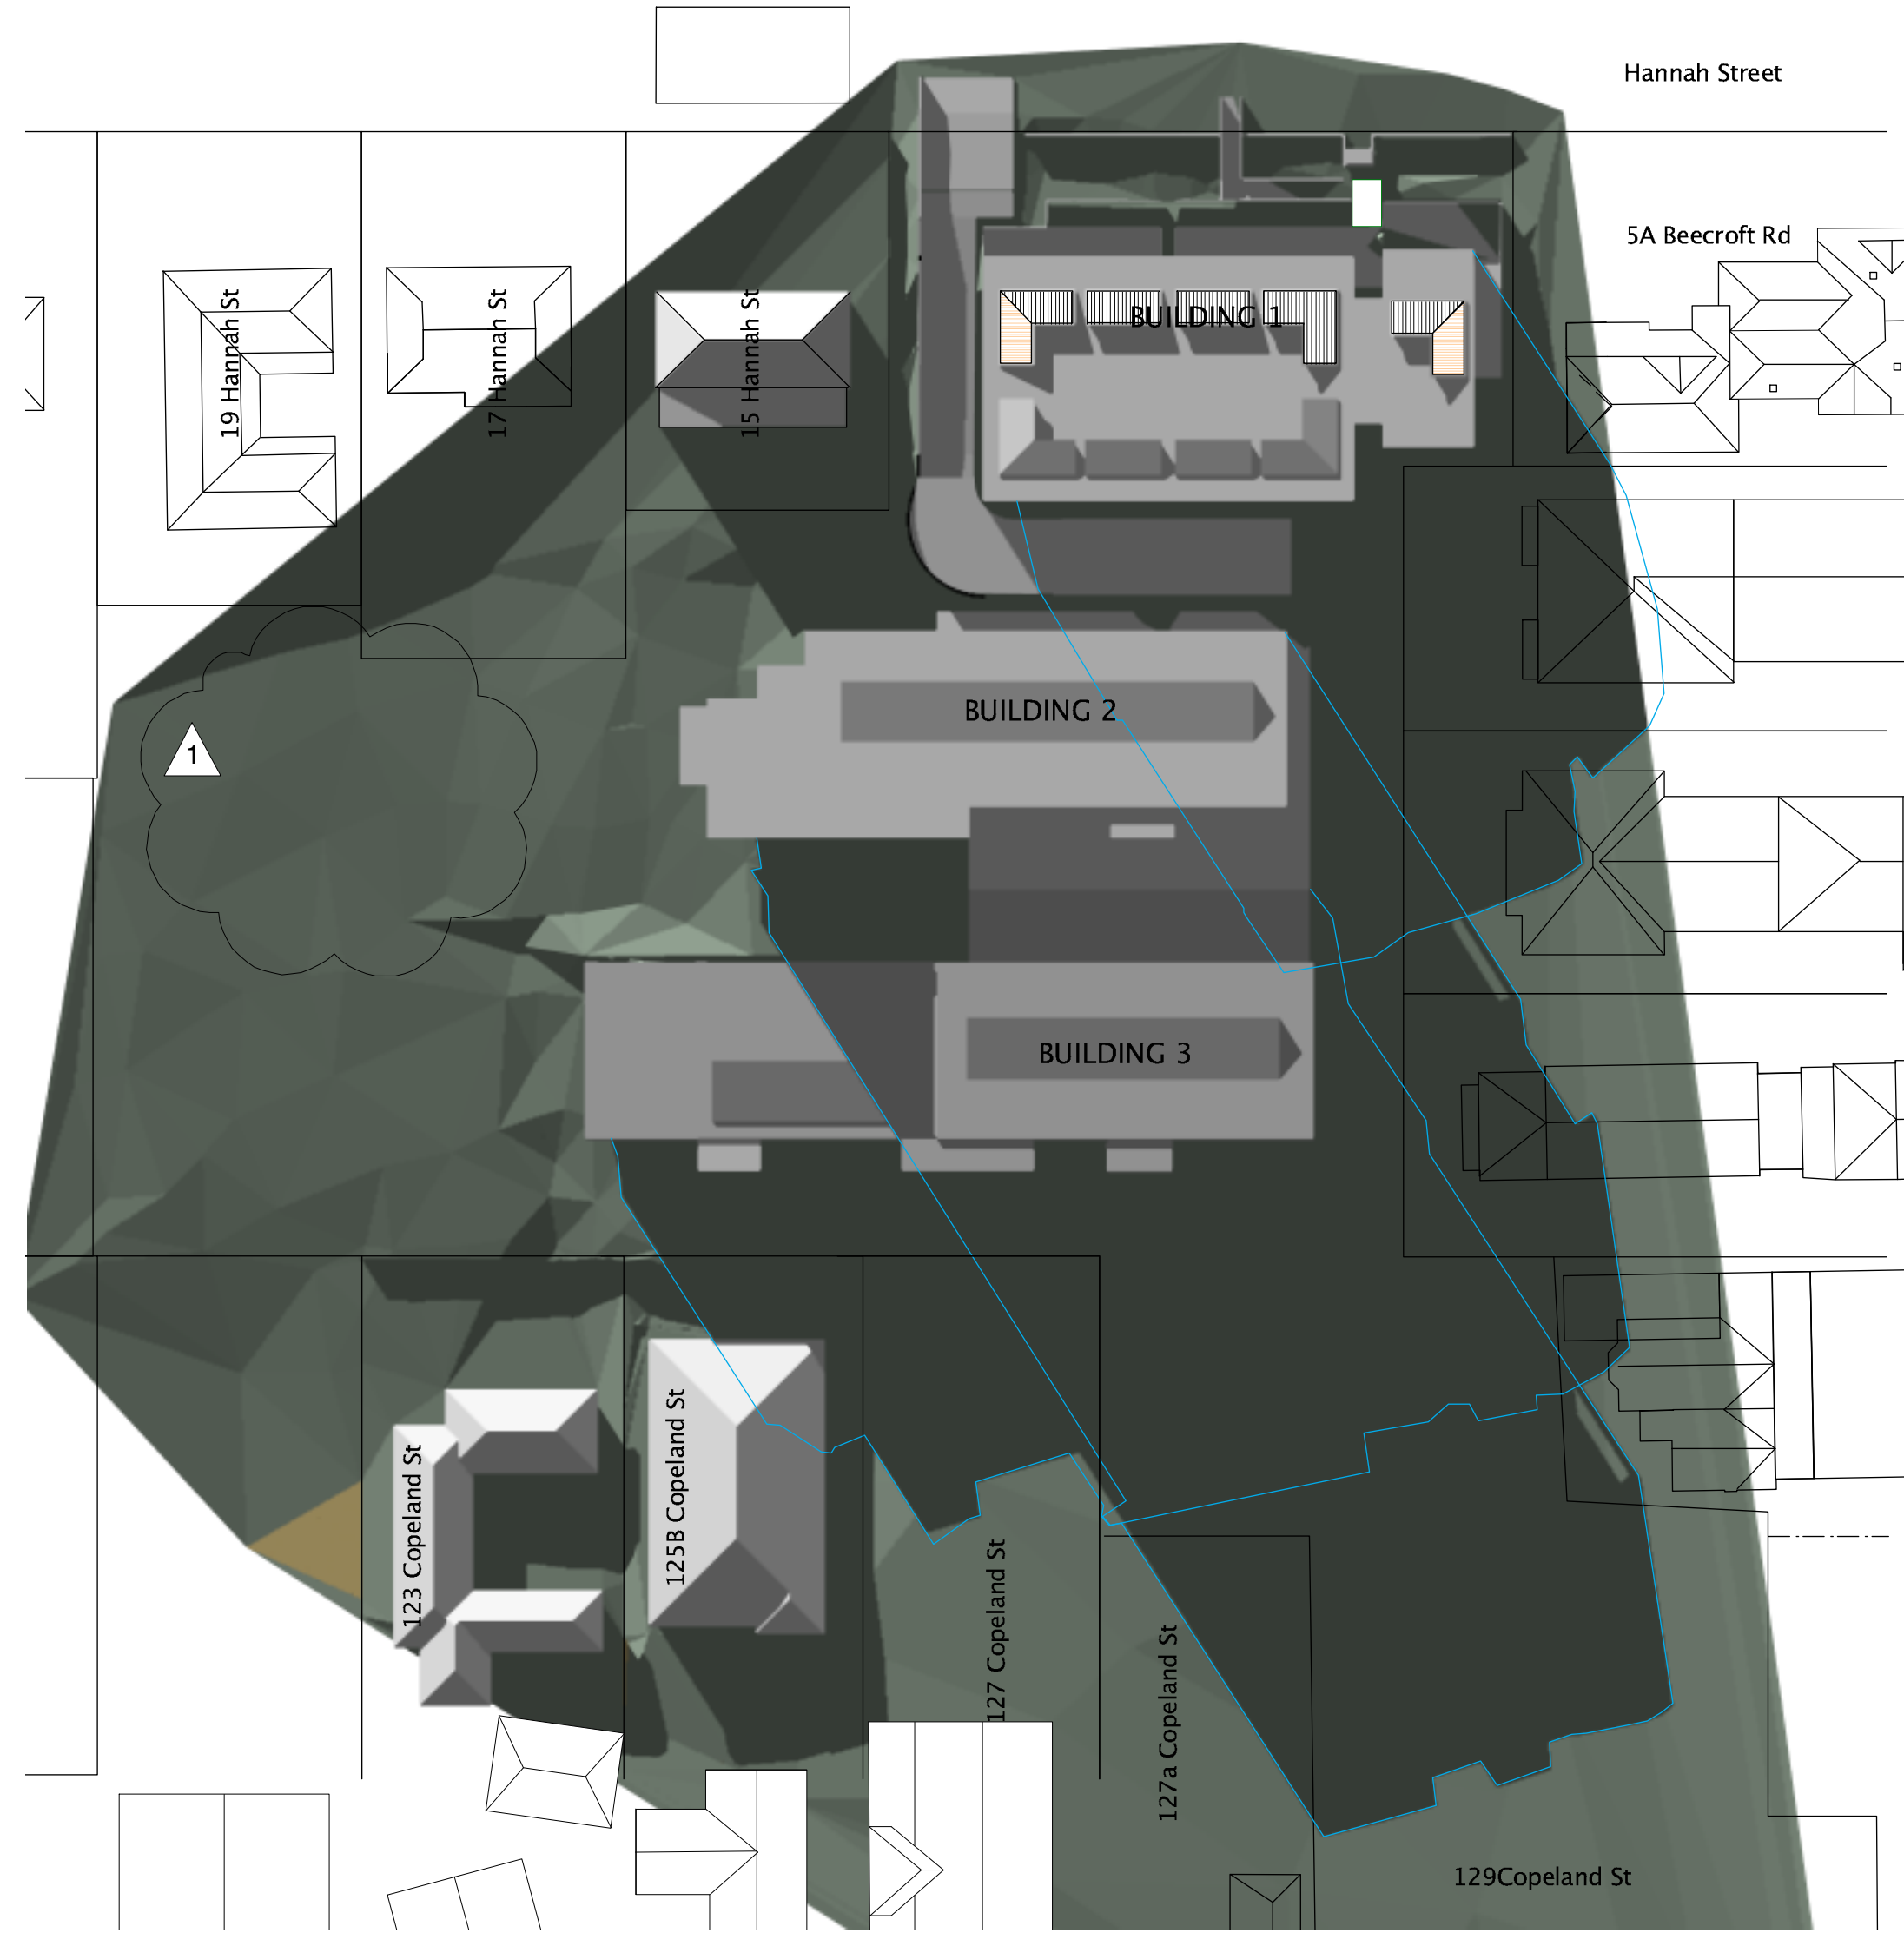


05 PLAN
3pm JUN 22
Scale: 1:500

- 9am 22 Jun
- 12pm 22 Jun
- 1pm 22 Jun
- 2pm 22 Jun
- 3pm 22 Jun


THIS SUN STUDY WAS CREATED FROM DATA SUPPLIED BY LEAN LACKENBY & HAYWARD SURVEY DRAWING No. 59302 USING A MODEL CREATED IN VECTORWORKS 2010, AND A HELIOGRAPH RENDERING IN RENDERWORKS. IT IS ACCURATE IN ITS REPRESENTATION OF SHADOWS CAST BY THE PROPOSED BUILDINGS BUT TAKES NO ACCOUNT OF FENCES, TREES AND OTHER VEGETATION.

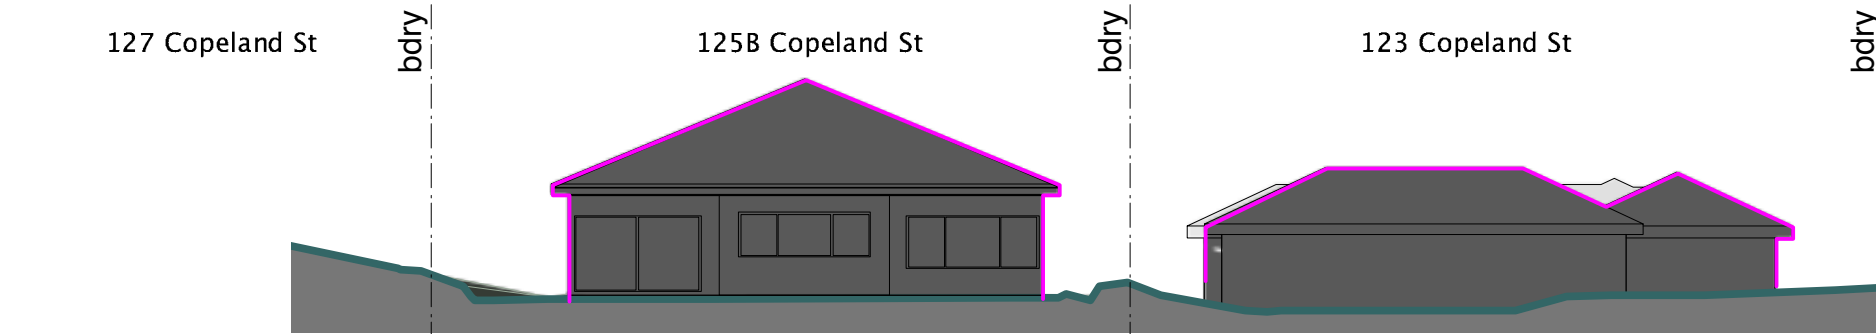


1 SHADOW ELEVATIONS - 22 JUN 9AM
Scale: 1:200

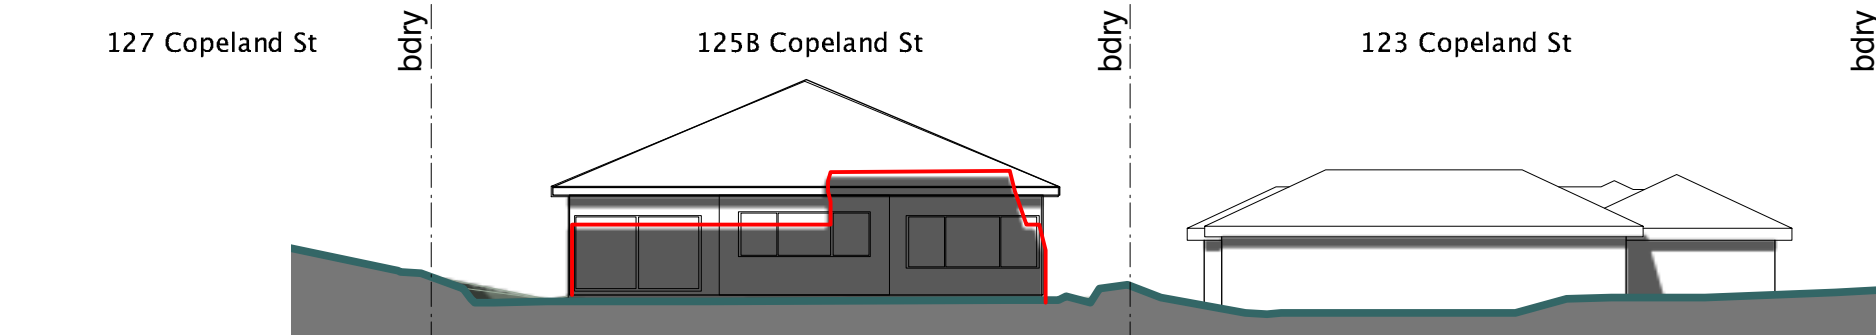


1 SHADOW ELEVATIONS - 22 JUN 12NOON
Scale: 1:200

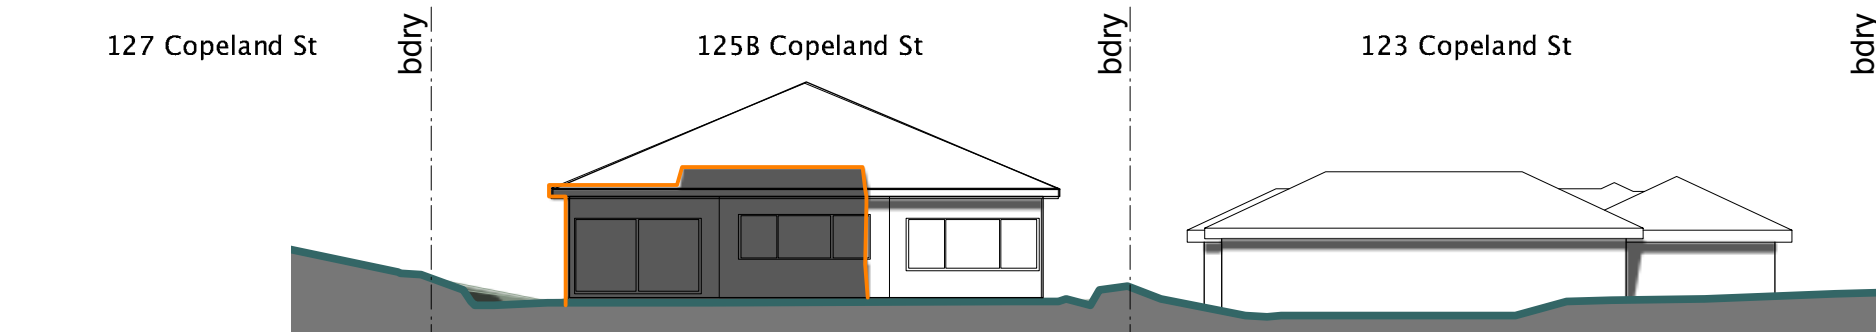


1 SHADOW ELEVATIONS - 22 JUN 1PM
Scale: 1:200

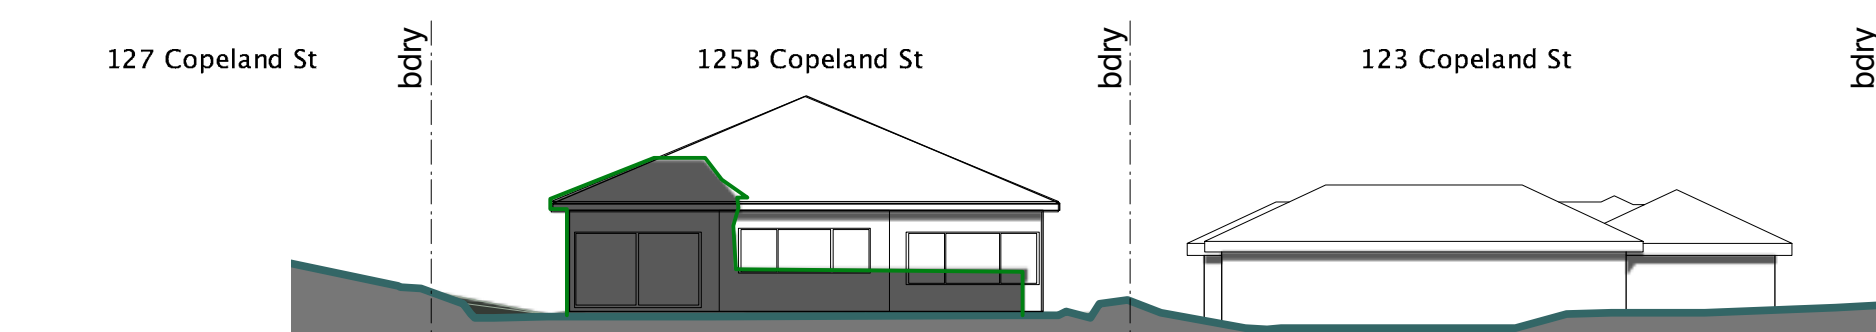

1 SHADOW ELEVATIONS - 22 JUN 2PM
Scale: 1:200

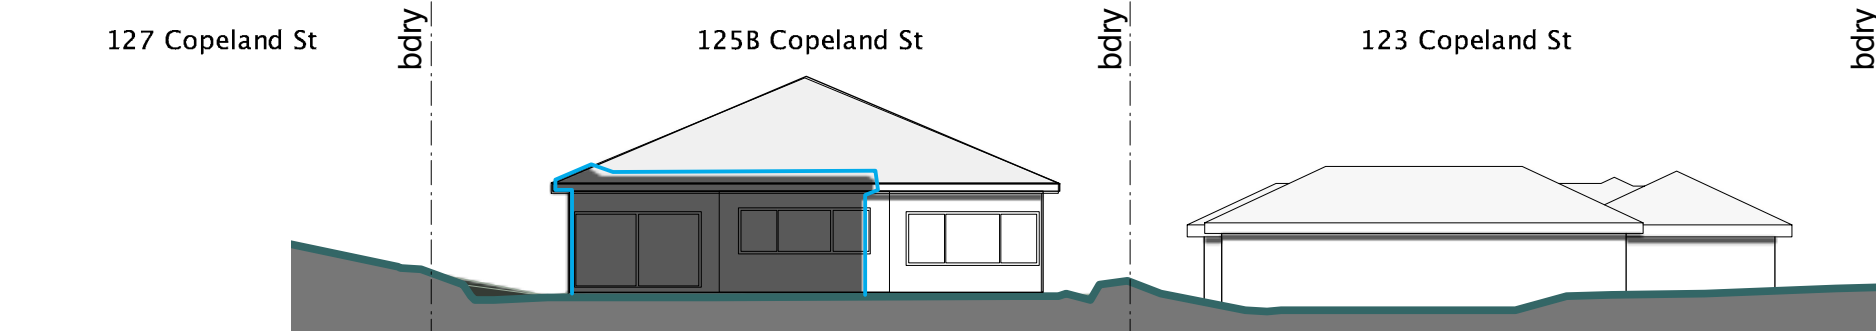

1 SHADOW ELEVATIONS - 22 JUN 3PM
Scale: 1:200

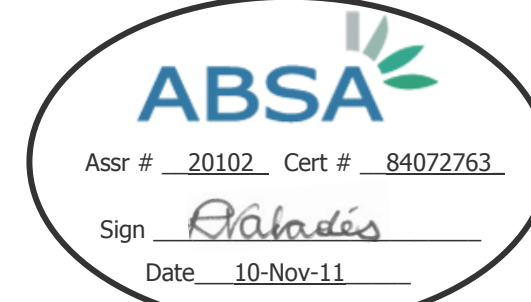


REVISION B:
1. COMMUNITY BUILDING DELETED
2. AMENDED SHADOW LINES

First Floor
85 Commonwealth St
Surry Hills NSW 2010
T 02 8231 7100
F 02 8231 7101
brewsterhjorth.com.au



Uniting Care Beecroft Residential
5-11 Hannah Street

Proposed Shadow Analysis - 22 June DA17.2
REV B

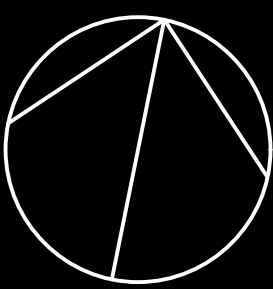

Scale 1:500 @ B1
16/4/12
Copyright © Brewster Hjorth Pty. Limited. 2009
All rights reserved.
Brewster Hjorth Architects is a division of Brewster Hjorth Pty. Limited.