



THIS SUN STUDY WAS CREATED FROM DATA SUPPLIED BY LEAN LACKENBY & HAYWARD SURVEY DRAWING No. 59302 USING A MODEL CREATED IN VECTORWORKS 2010, AND A HELIOGRAPH RENDERING IN RENDERWORKS. IT IS ACCURATE IN ITS REPRESENTATION OF SHADOWS CAST BY THE PROPOSED BUILDINGS BUT TAKES NO ACCOUNT OF FENCES, TREES AND OTHER VEGETATION.




Copyright © Brewster Hjorth Pty. Limited. 2009.
ACA 002 313 145. All rights reserved.
Brewster Hjorth Architects is a division of Brewster Hjorth Pty. Limited.
Scale 1:500 @ B1

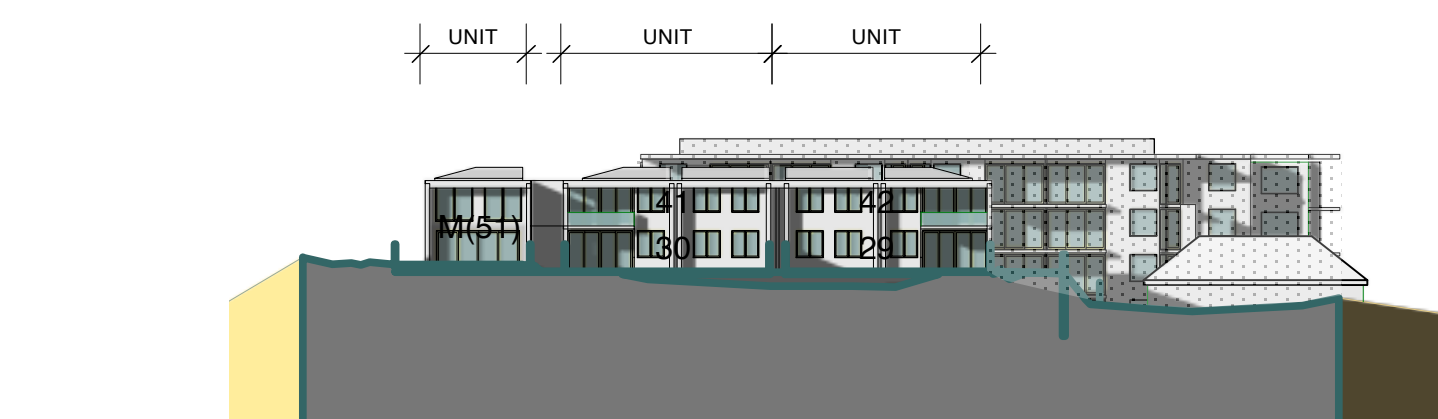


9AM ON 22 JUN

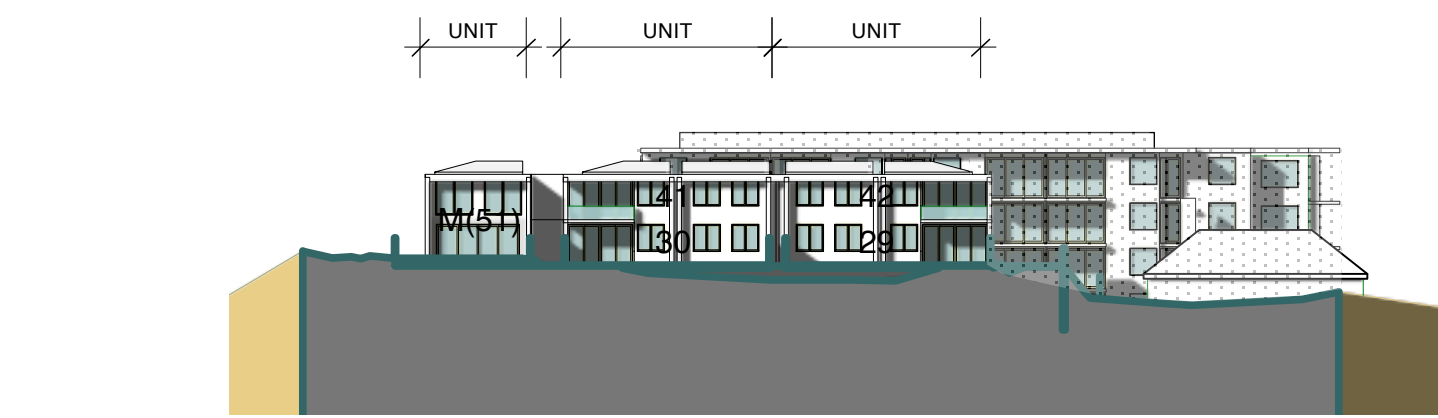


10AM ON 22 JUN

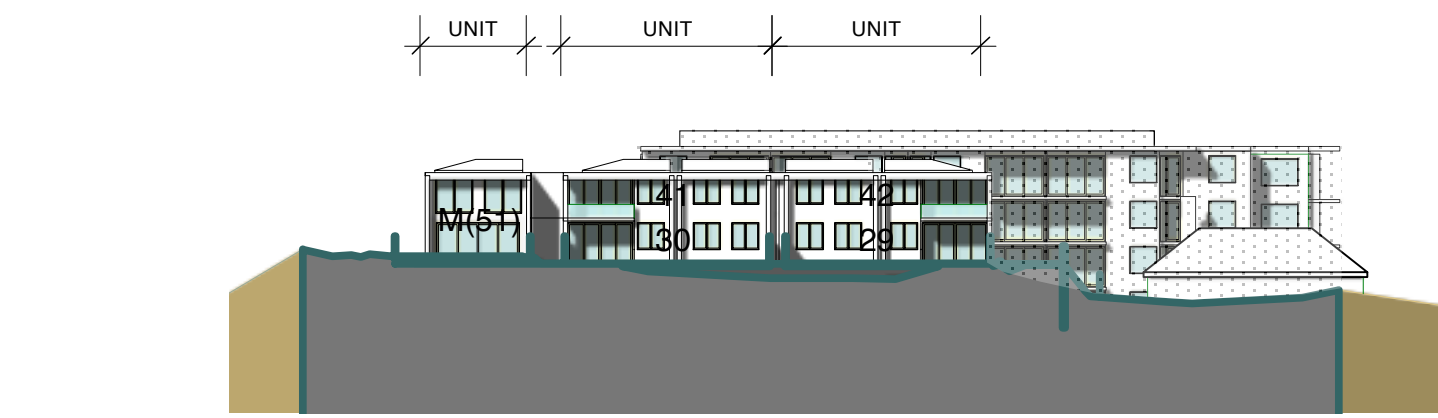


11AM ON 22 JUN

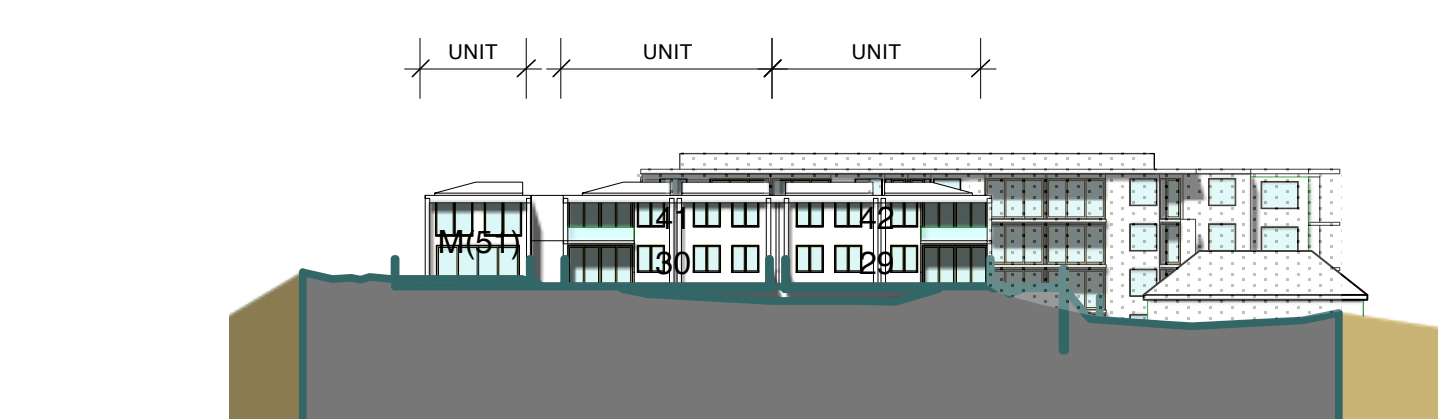


12NOON ON 22 JUN

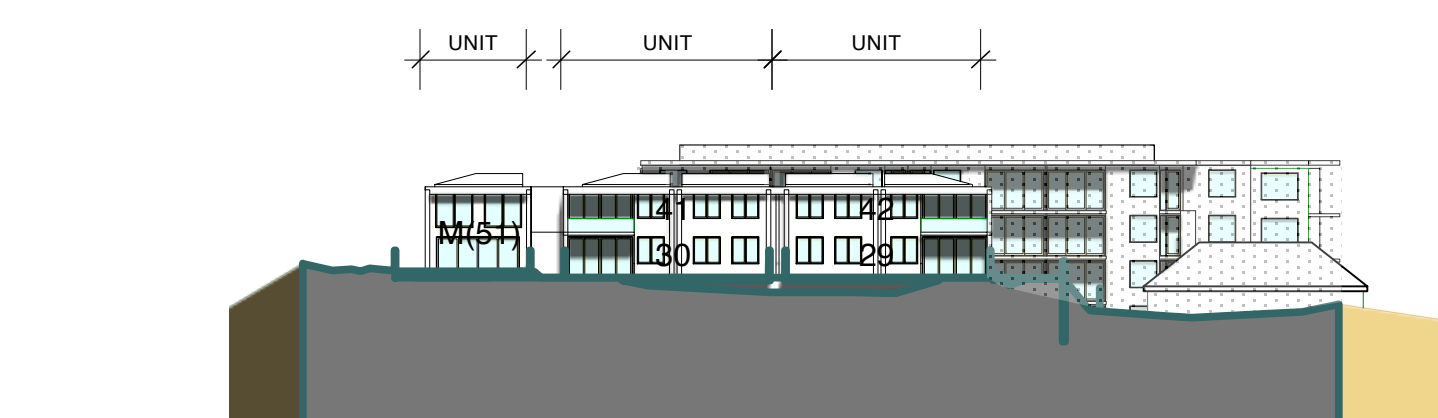

1PM ON 22 JUN

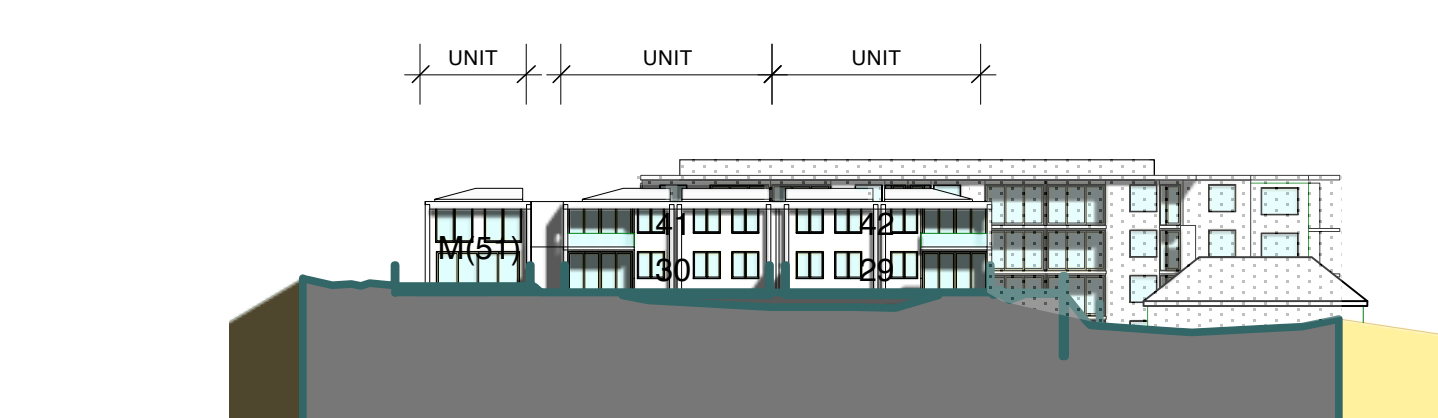


2PM ON 22 JUN

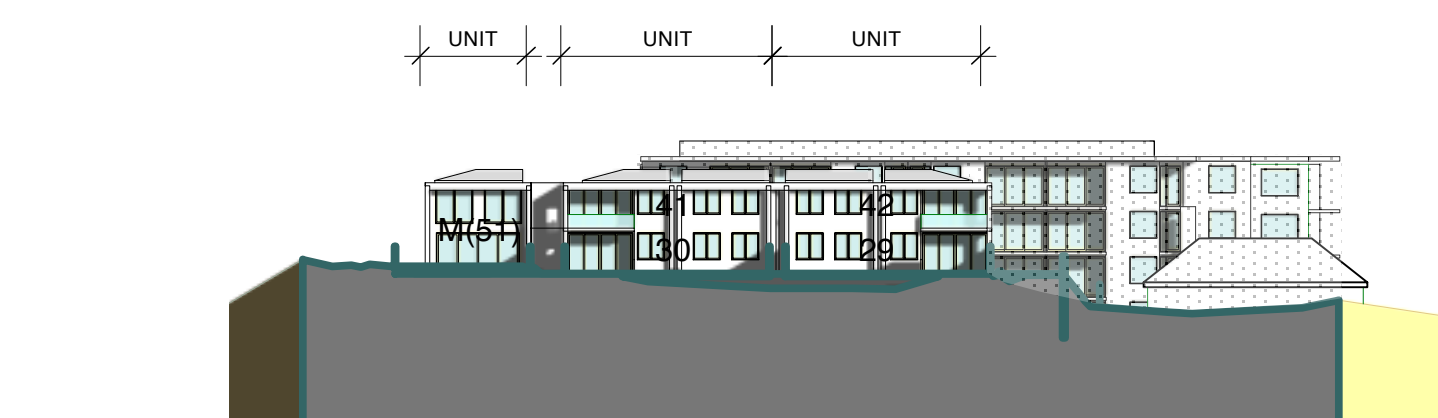


3PM ON 22 JUN


BUILDING 1 - NORTHERN ELEVATION

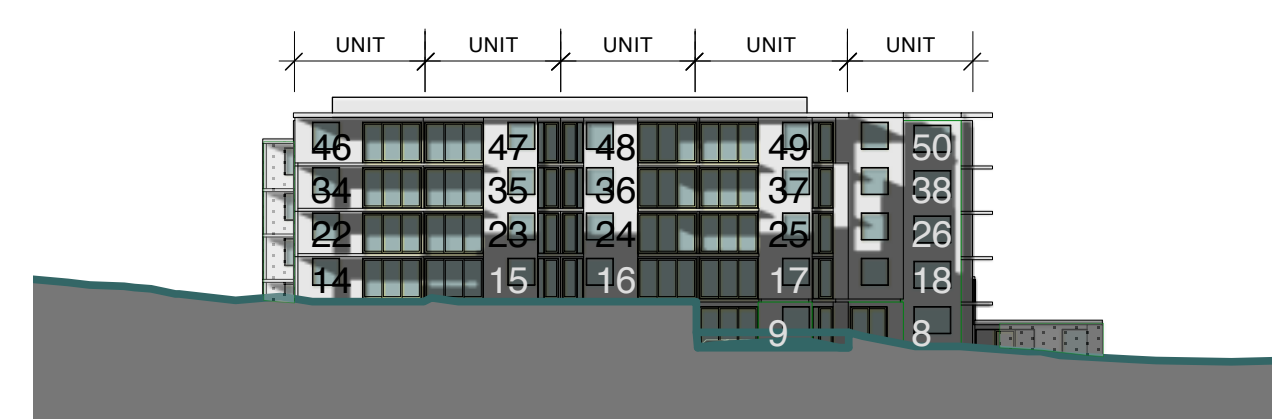


9AM ON 22 JUN

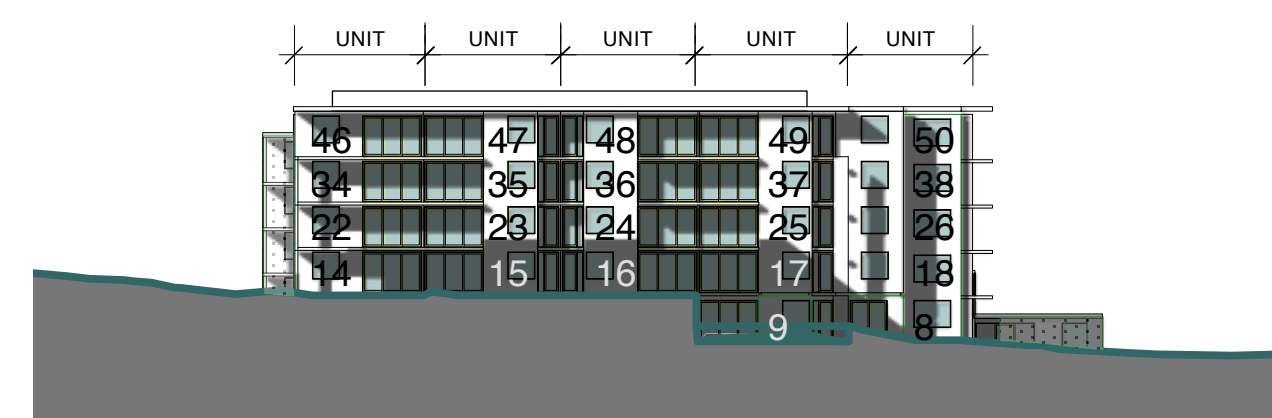


10AM ON 22 JUN

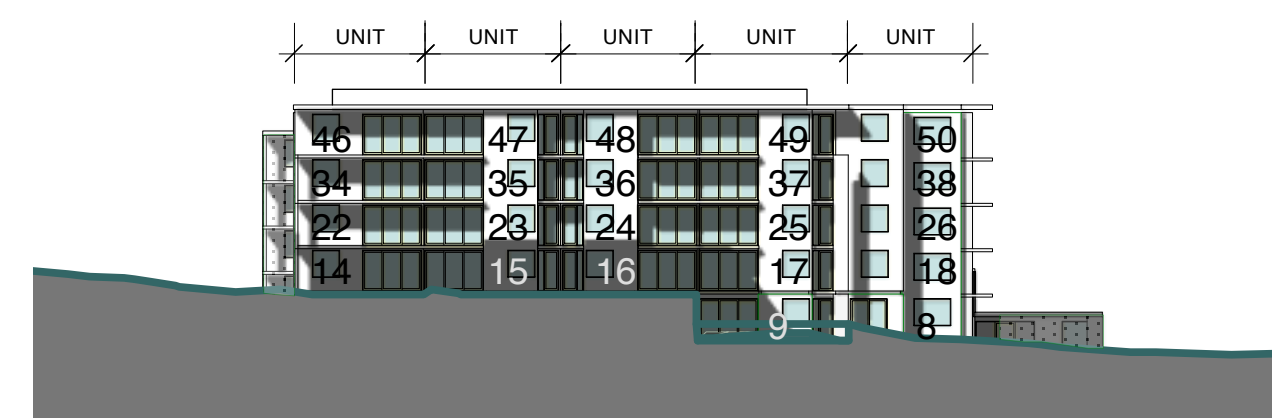


11AM ON 22 JUN

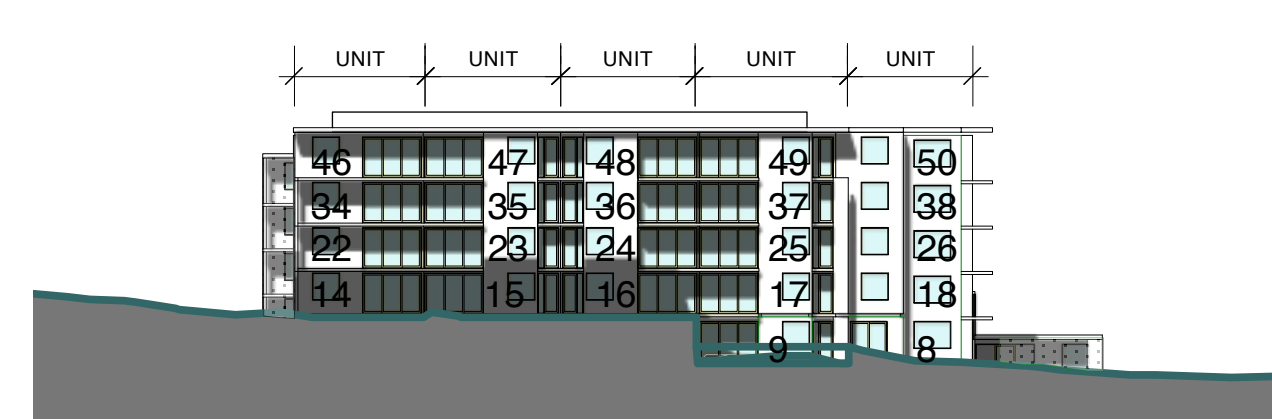


12NOON ON 22 JUN

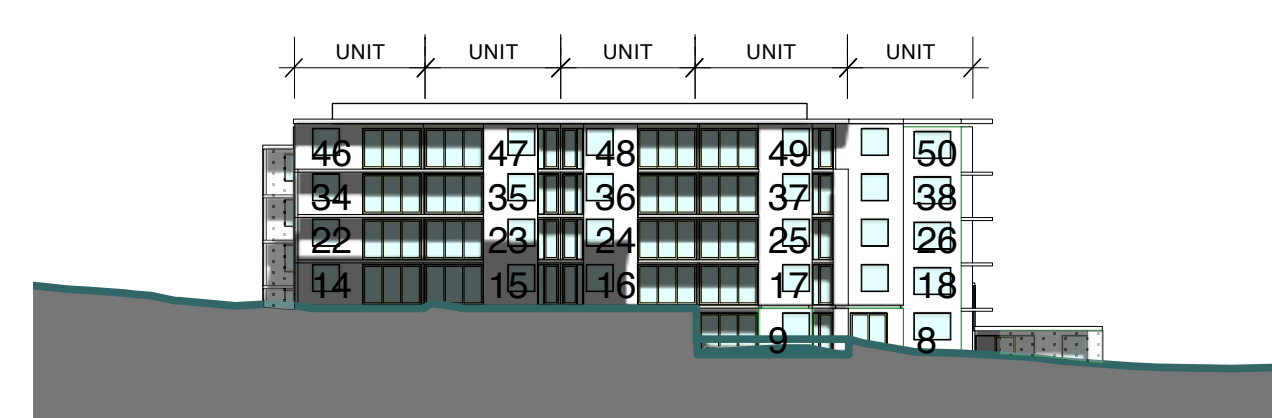

1PM ON 22 JUN

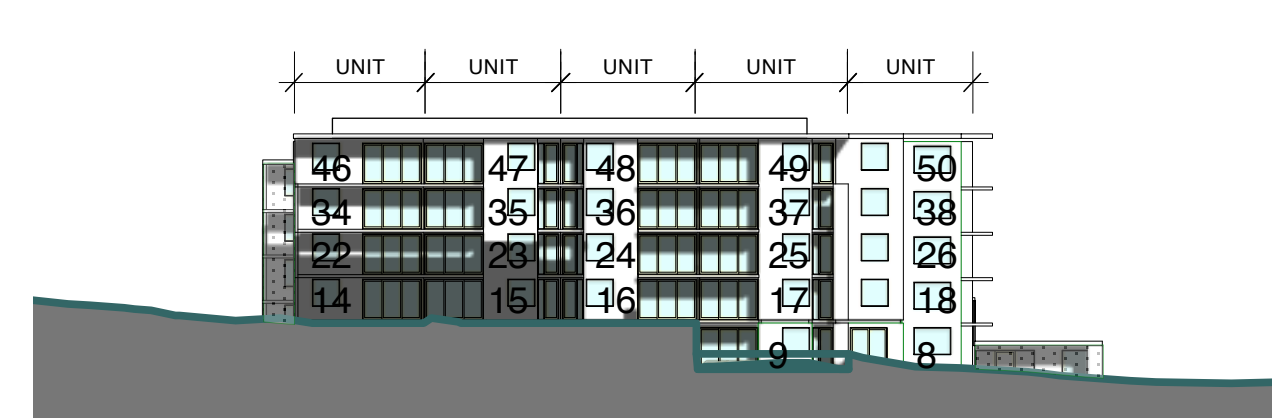


2PM ON 22 JUN

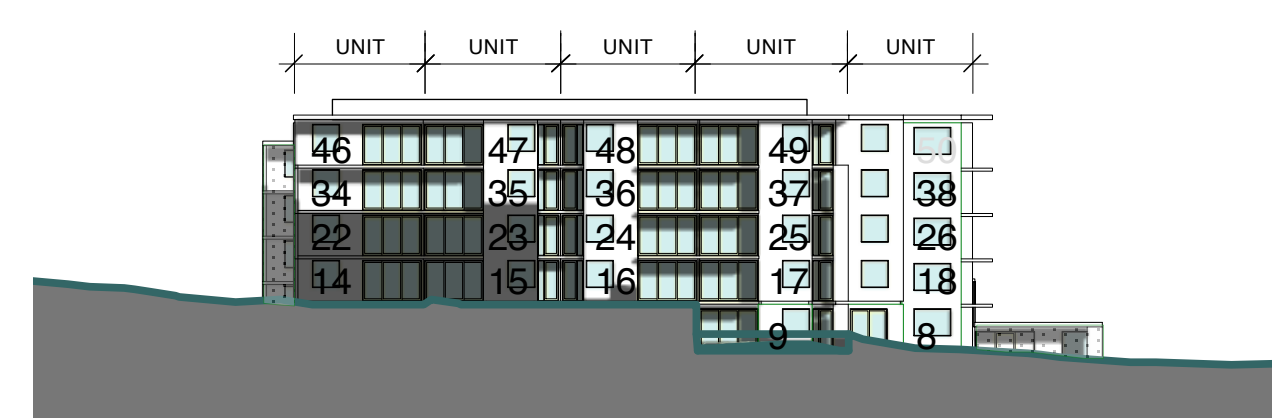


3PM ON 22 JUN


BUILDING 2 - NORTHERN ELEVATION

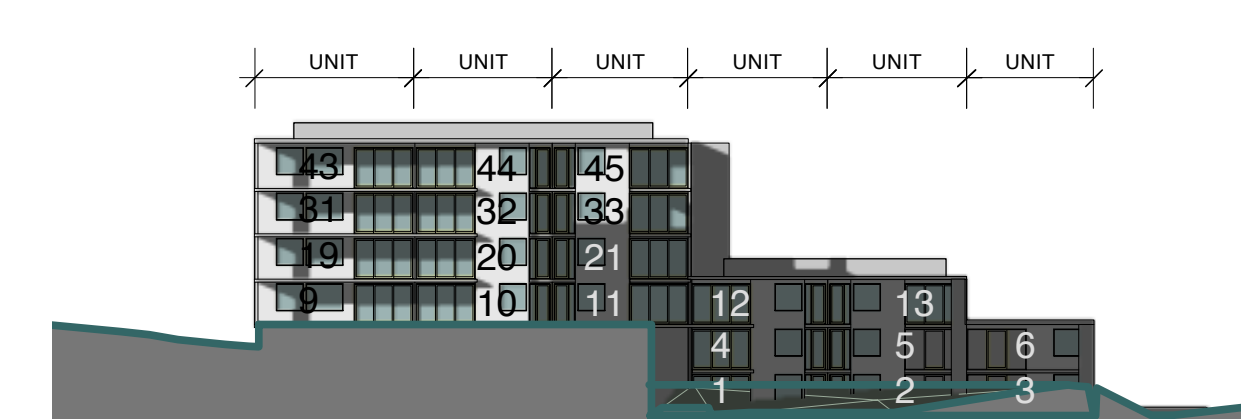


9AM ON 22 JUN

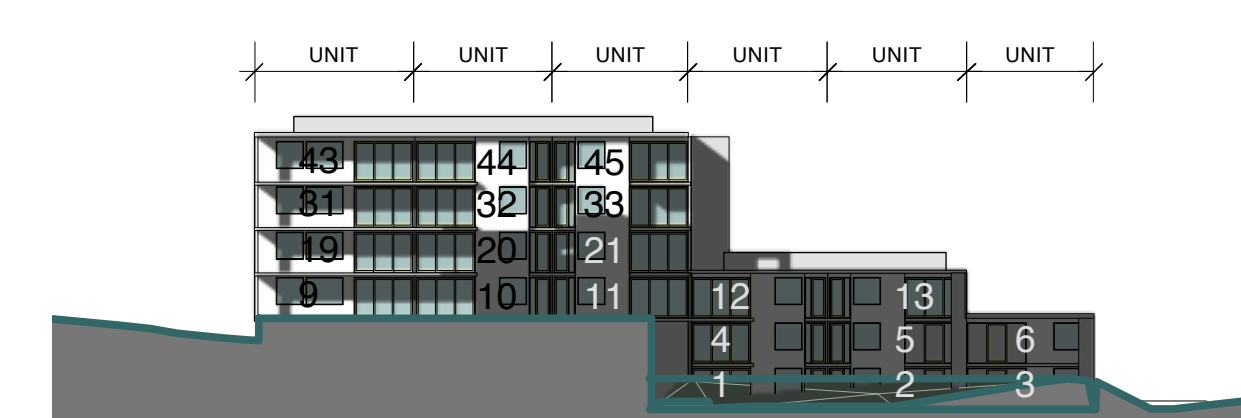


10AM ON 22 JUN

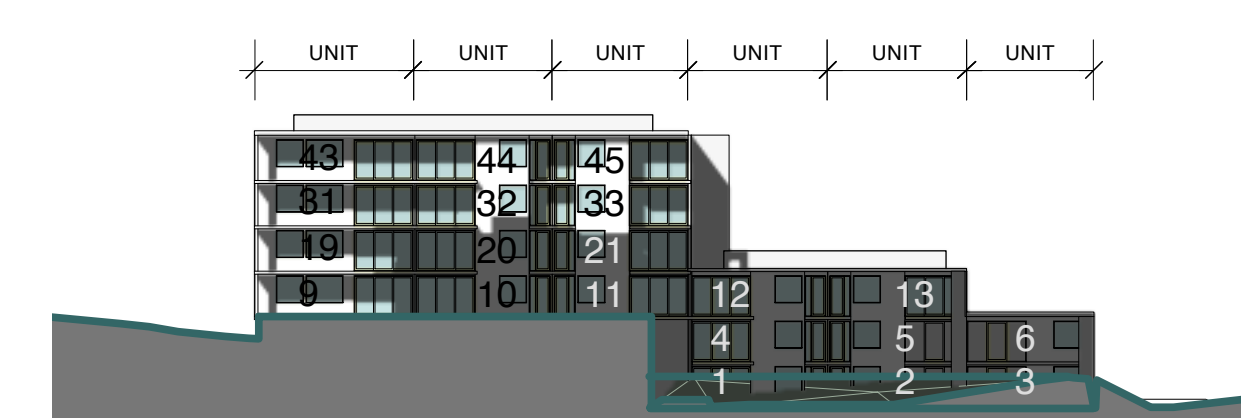


11AM ON 22 JUN

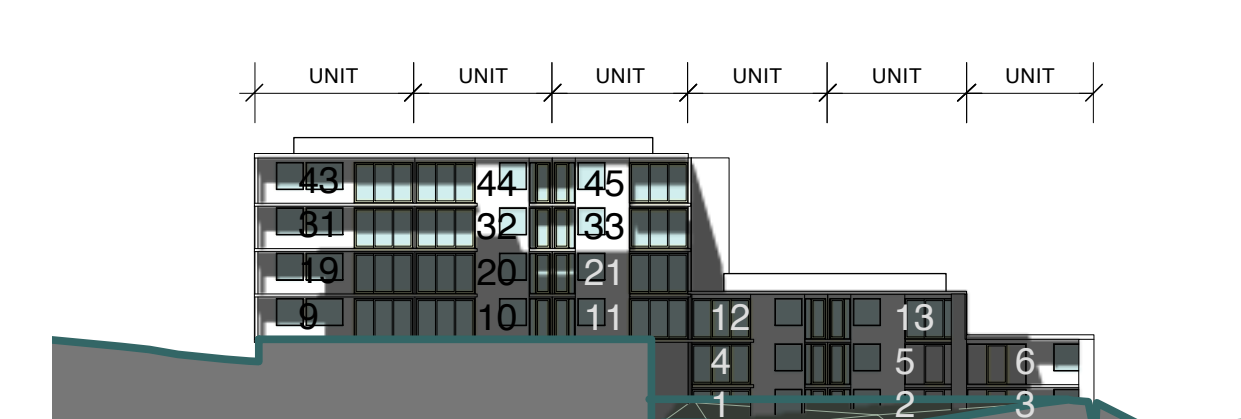


12NOON ON 22 JUN

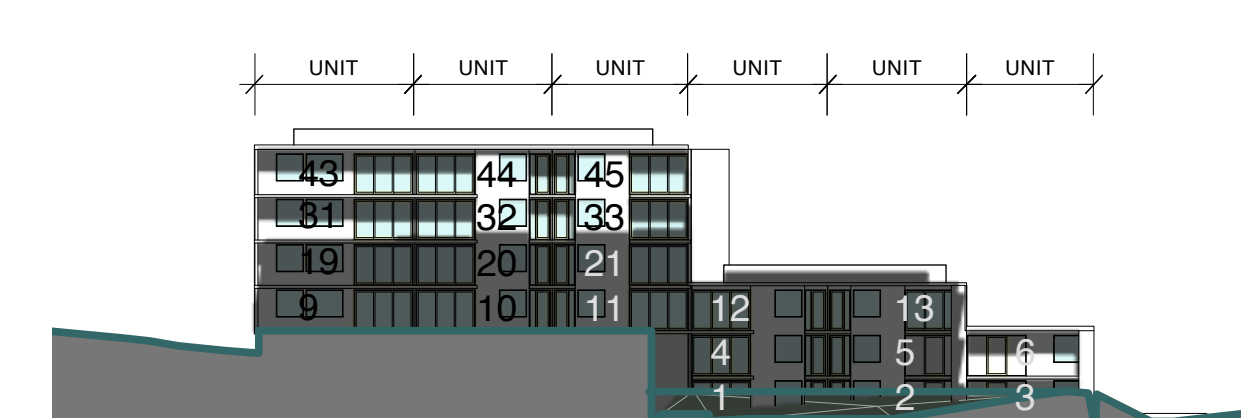

1PM ON 22 JUN

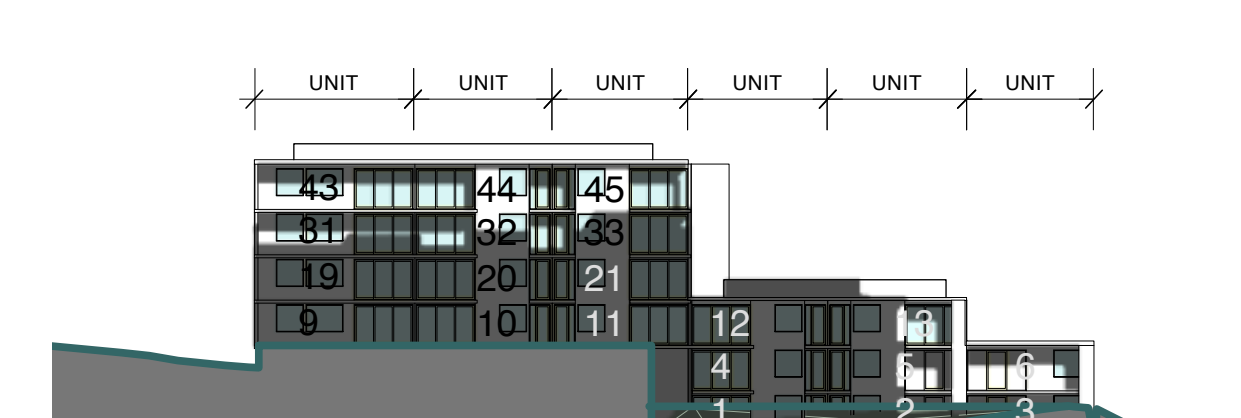

2PM ON 22 JUN

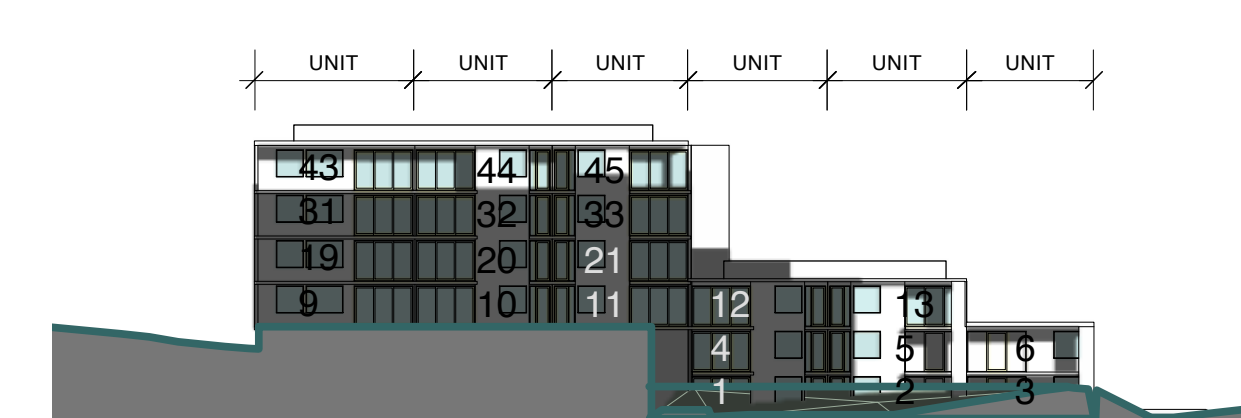


3PM ON 22 JUN


BUILDING 3 - NORTHERN ELEVATION




STATIC VIEW FROM THE SUN @ 9AM

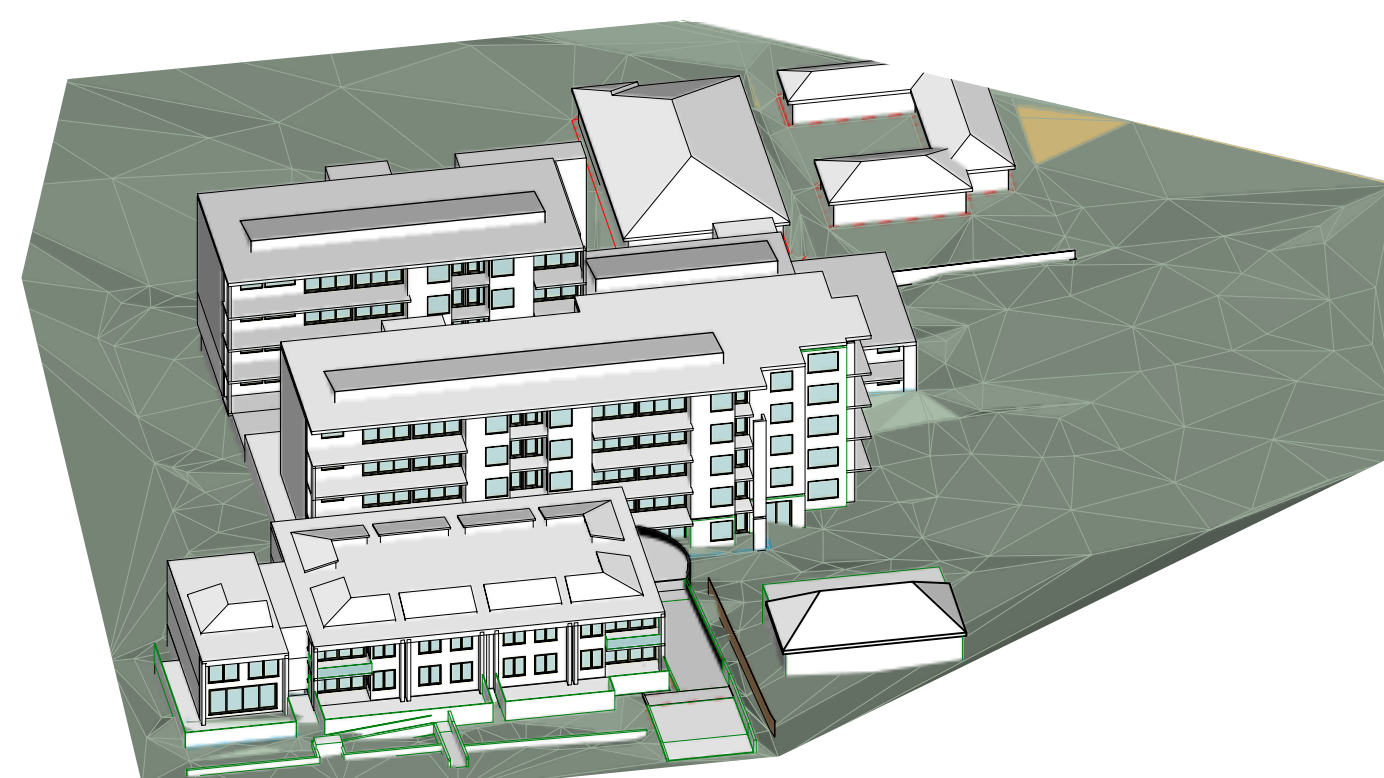


STATIC VIEW FROM THE SUN @ 12NOON

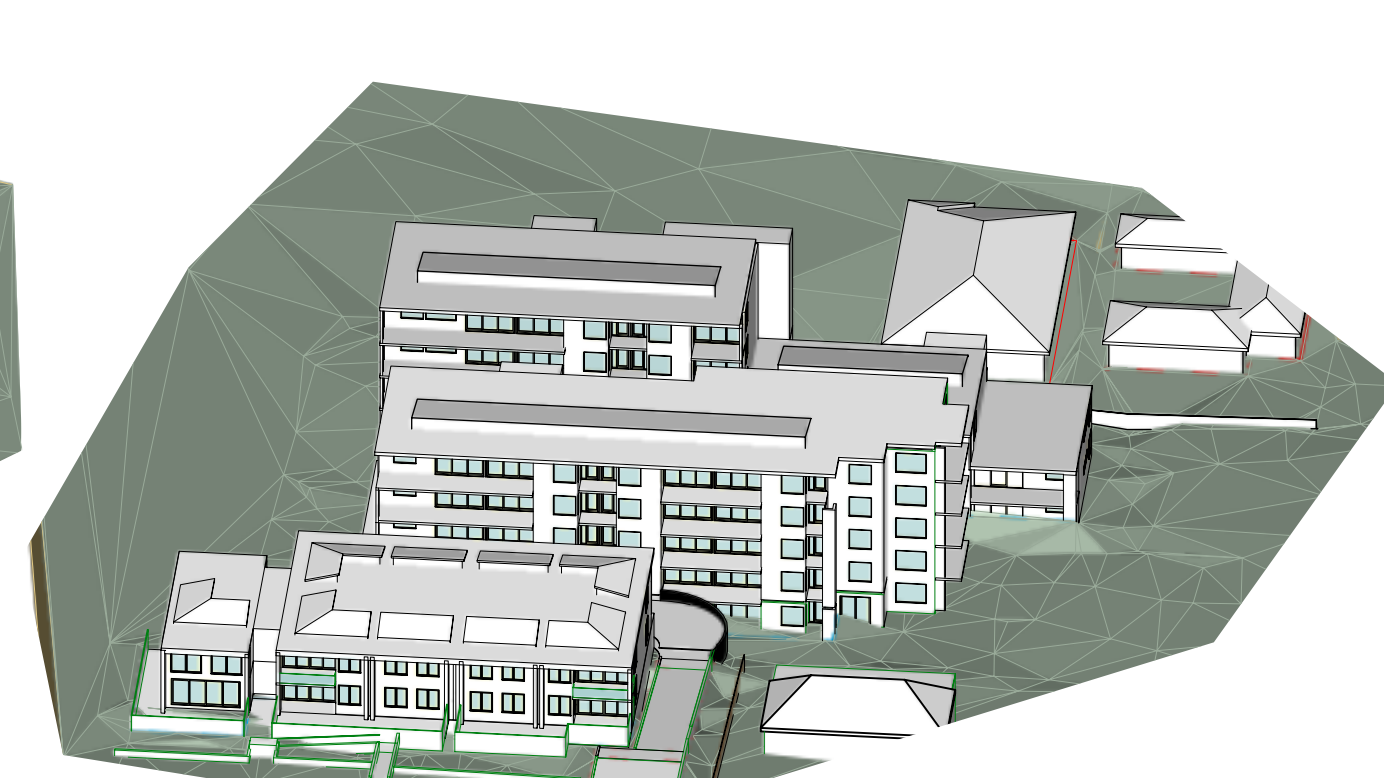

STATIC VIEW FROM THE SUN @ 1PM

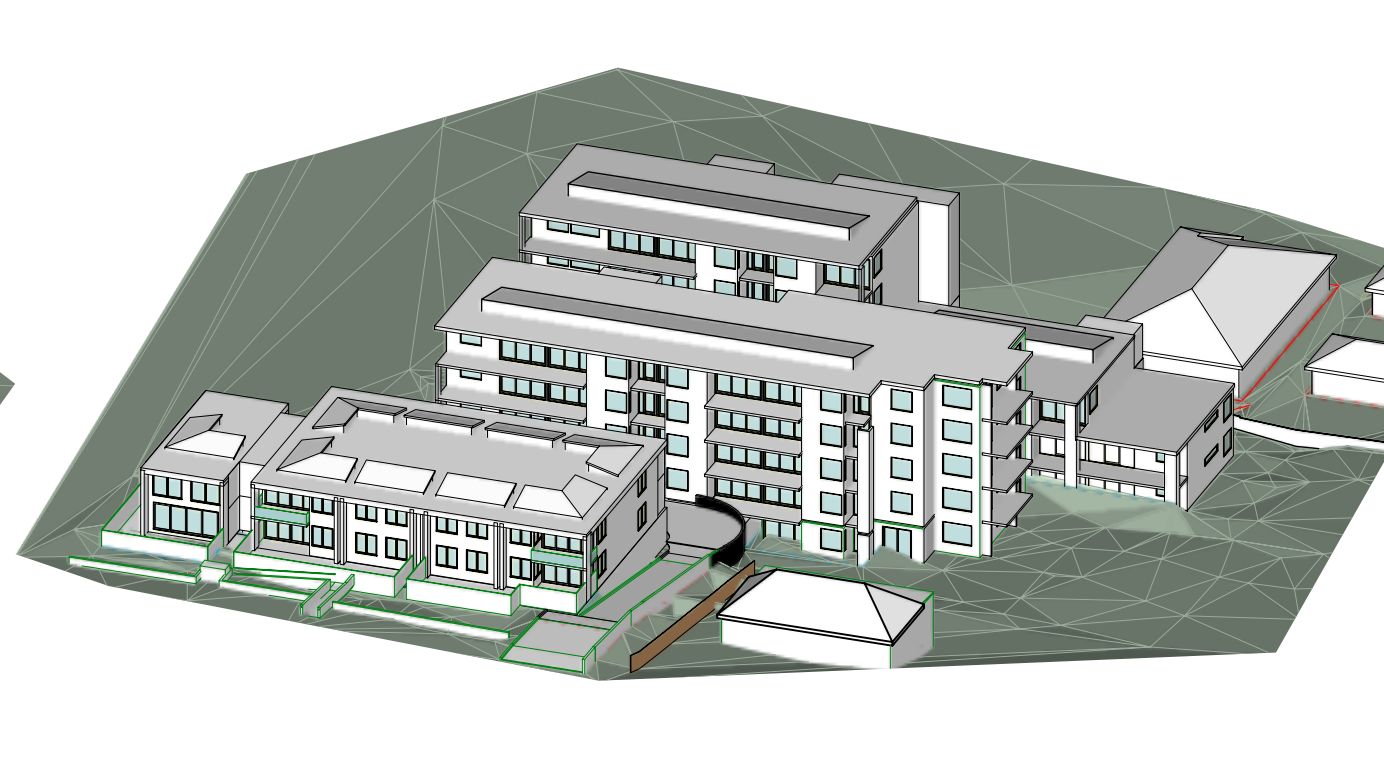

STATIC VIEW FROM THE SUN @ 2PM

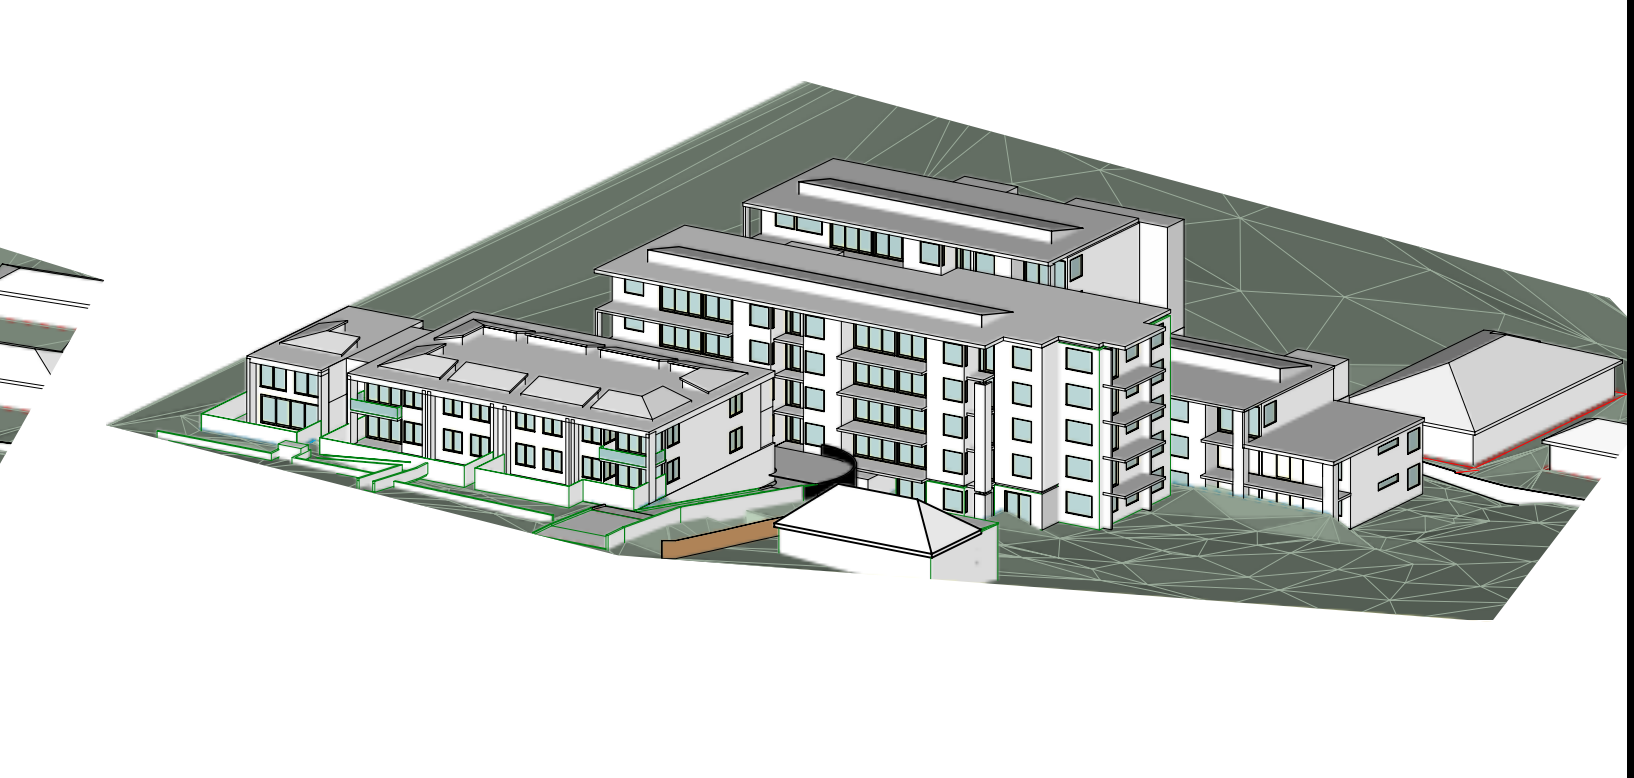

STATIC VIEW FROM THE SUN @ 3PM

REVISION B:
1. COMMUNITY BUILDING DELETED
2. BUILDING ONE FACADE AMENDED

DA18C
29/11/11

SOLAR ACCESS - 22 June

Uniting Care Beecroft Residential
5-11 Hannah Street



First Floor
85 Commonwealth St
Sunny Hills NSW 2010
T 02 8231 7100
F 02 8231 7101
brewsterhjorth.com.au