


Face Brick; EQ. to Boral Horizon Axinite



FC Sheet Cladding; EQ. to Scyon Axon; Colour Dulux Ploughed Earth.

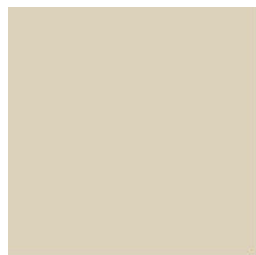


Rendered Brick; EQ. to Dulux Hogs Bristle 1/4



Timber Screen/Fence; EQ. to Dulux Very Terracotta



Roof Tiles; EQ. to Boral Terracotta Shingle; Colour Sydney Red

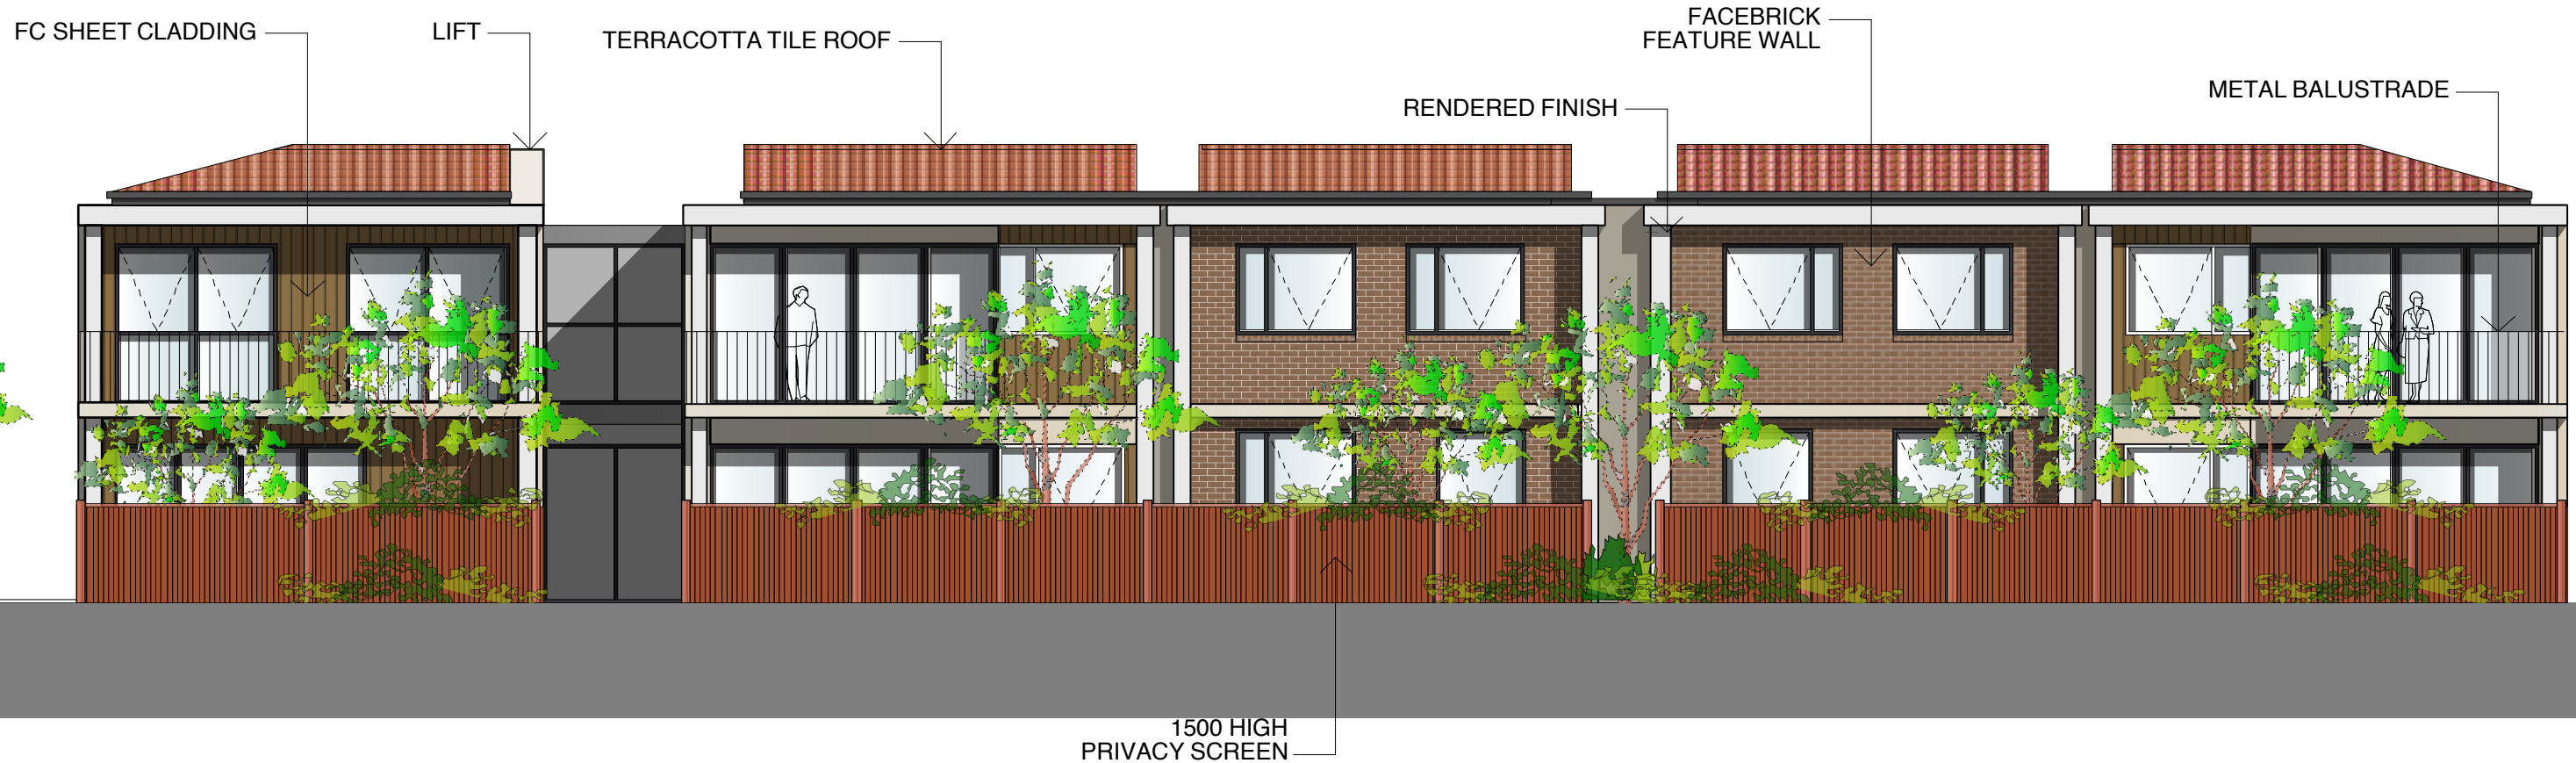

REVISION B:
1. BUILDING ONE FACADE AMENDED