


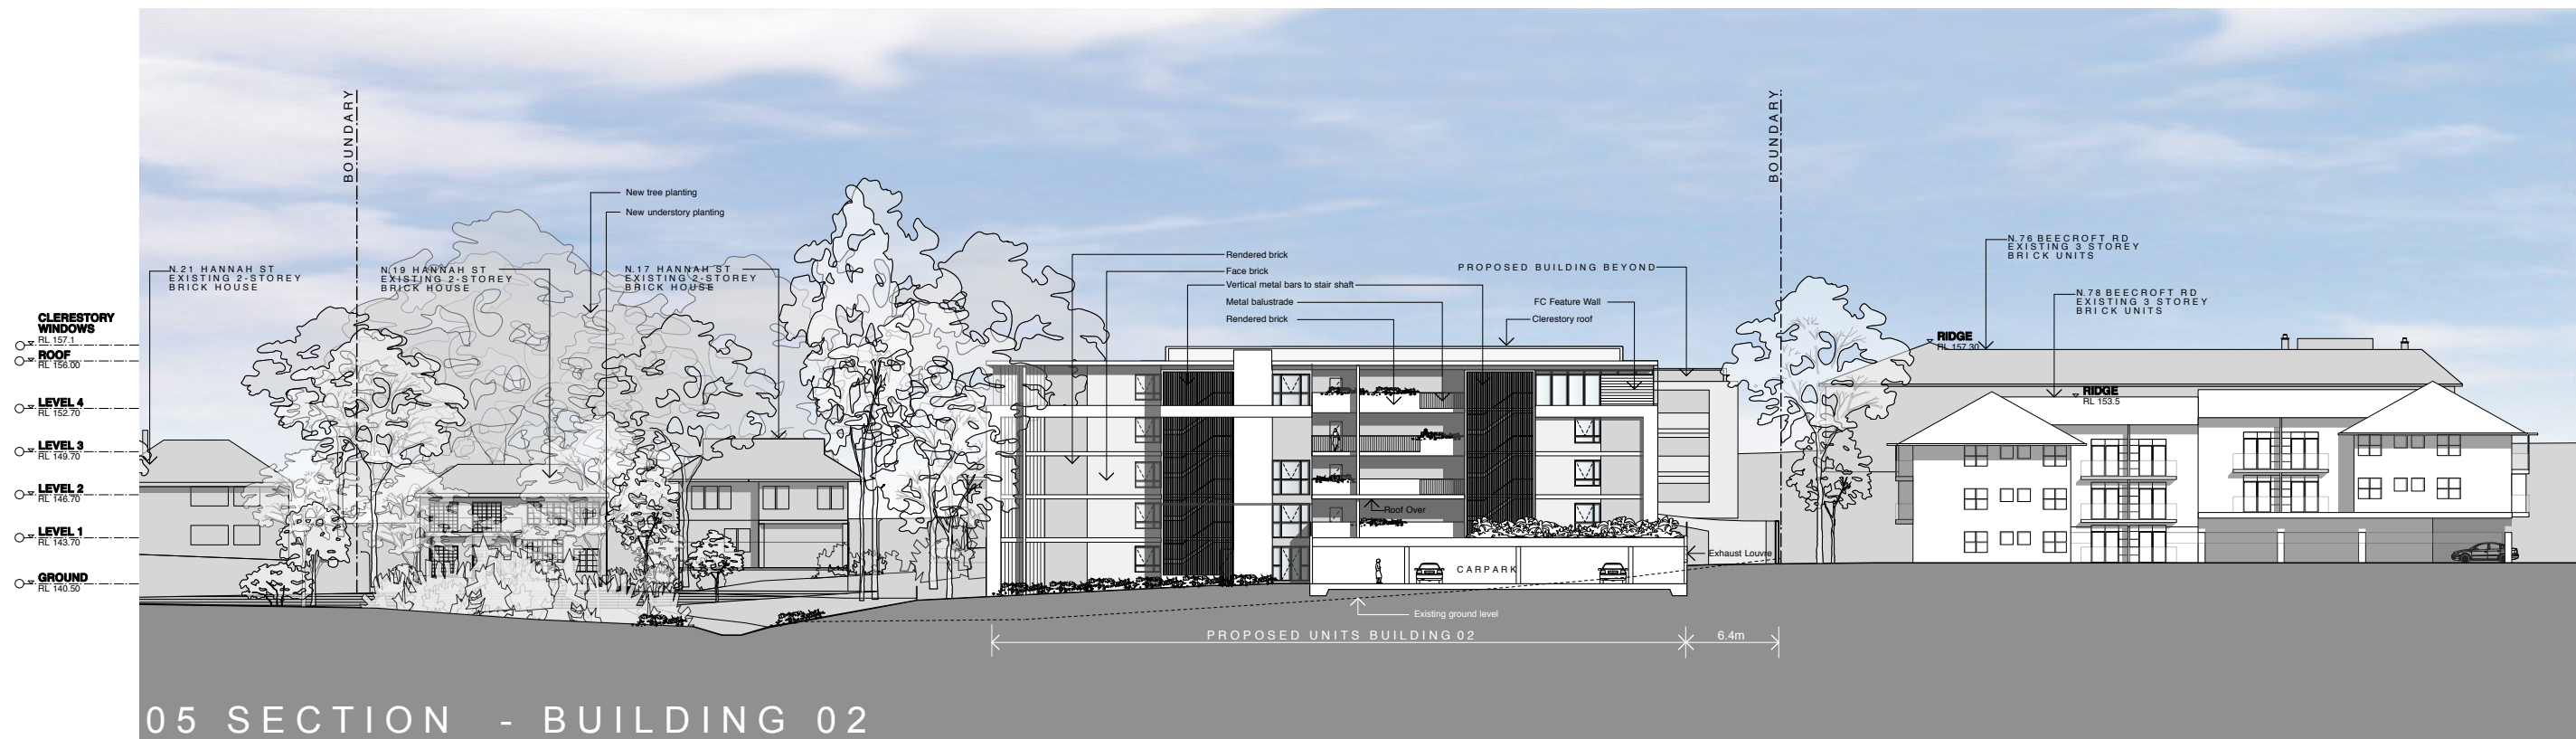

05 SECTION - BUILDING 02



06 ELEVATION - BUILDING 01

REVISION B:
1. COMMUNITY BUILDING DELETED
2. BUILDING ONE FACADE AMENDED
REVISION C:
3. FOREST UNDERCROFT PLANTING SHOWN;
4. TERRACE PLANTERS SHOWN;
5. BOUNDRY PLANTING AMENDED

ELEVATIONS 05+06 DA13
REV. C 16/4/12

21008 - Uniting Care Beecroft
7-11 Hannah Street, Beecroft NSW



First Floor
85 Commonwealth St
Surry Hills NSW 2010
T 02 8231 7100
F 02 8231 7101
brewsterhjorth.com.au

Scale @ B1 : 1:200



© Copyright of Brewster Hjorth Pty. Limited 2009.
Brewster Hjorth Architects is a division of Brewster Hjorth Pty. Limited.