



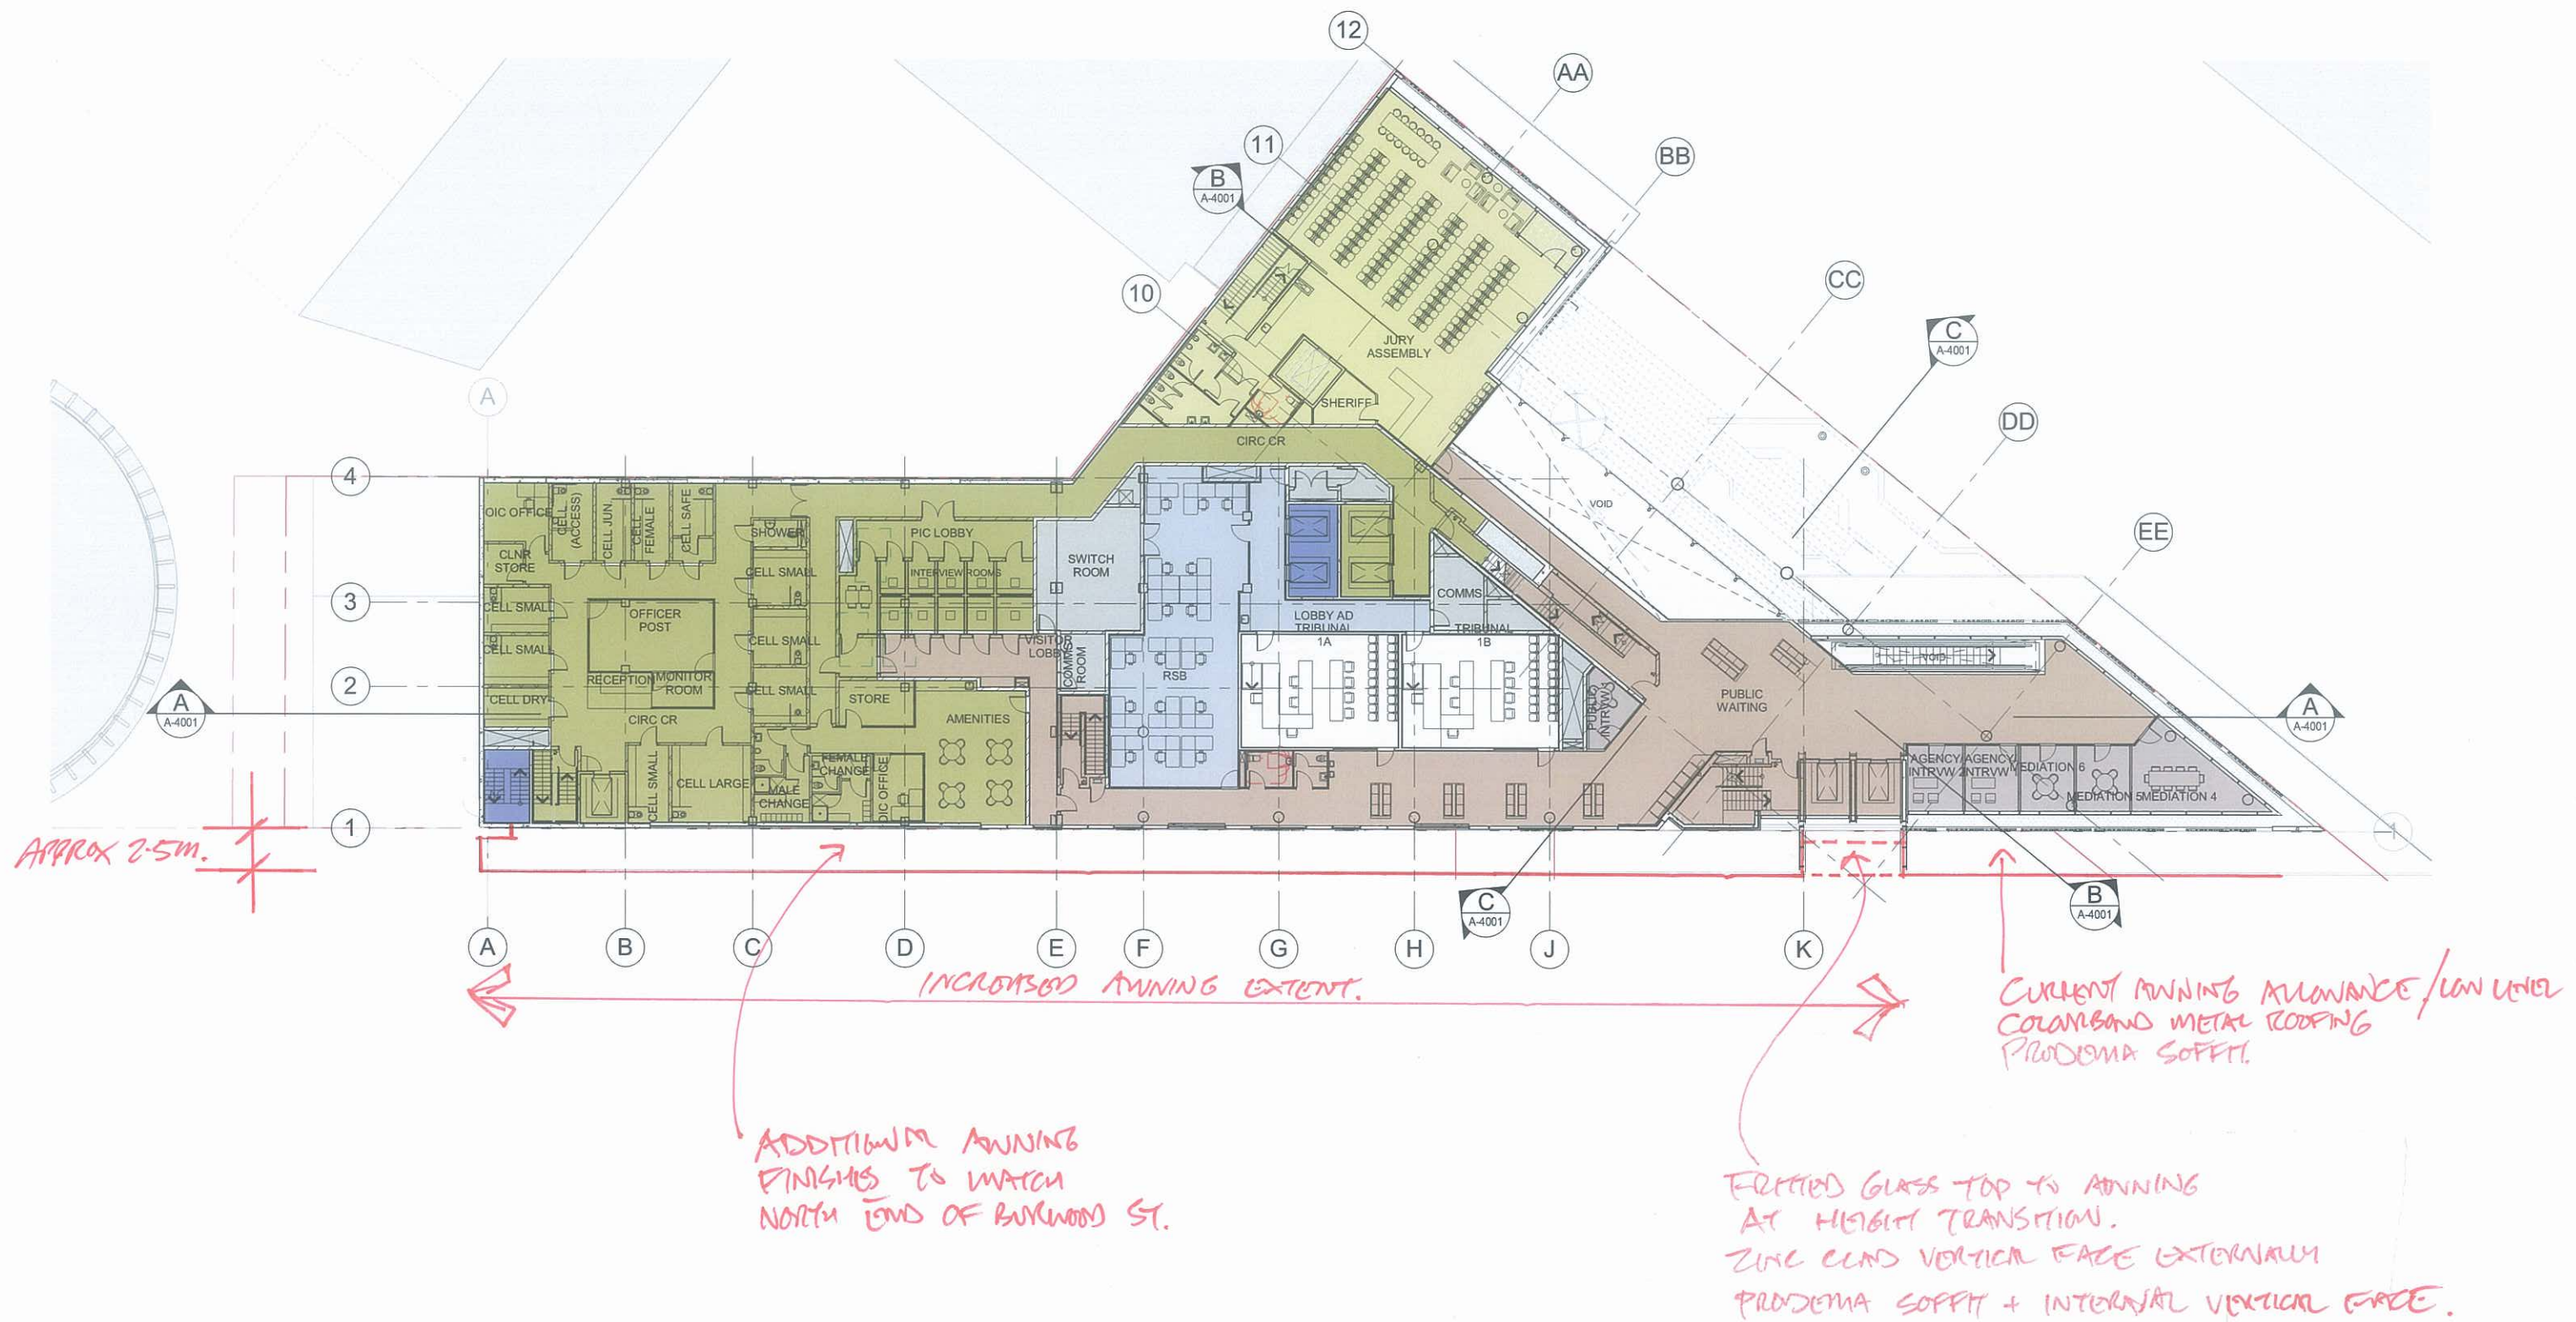


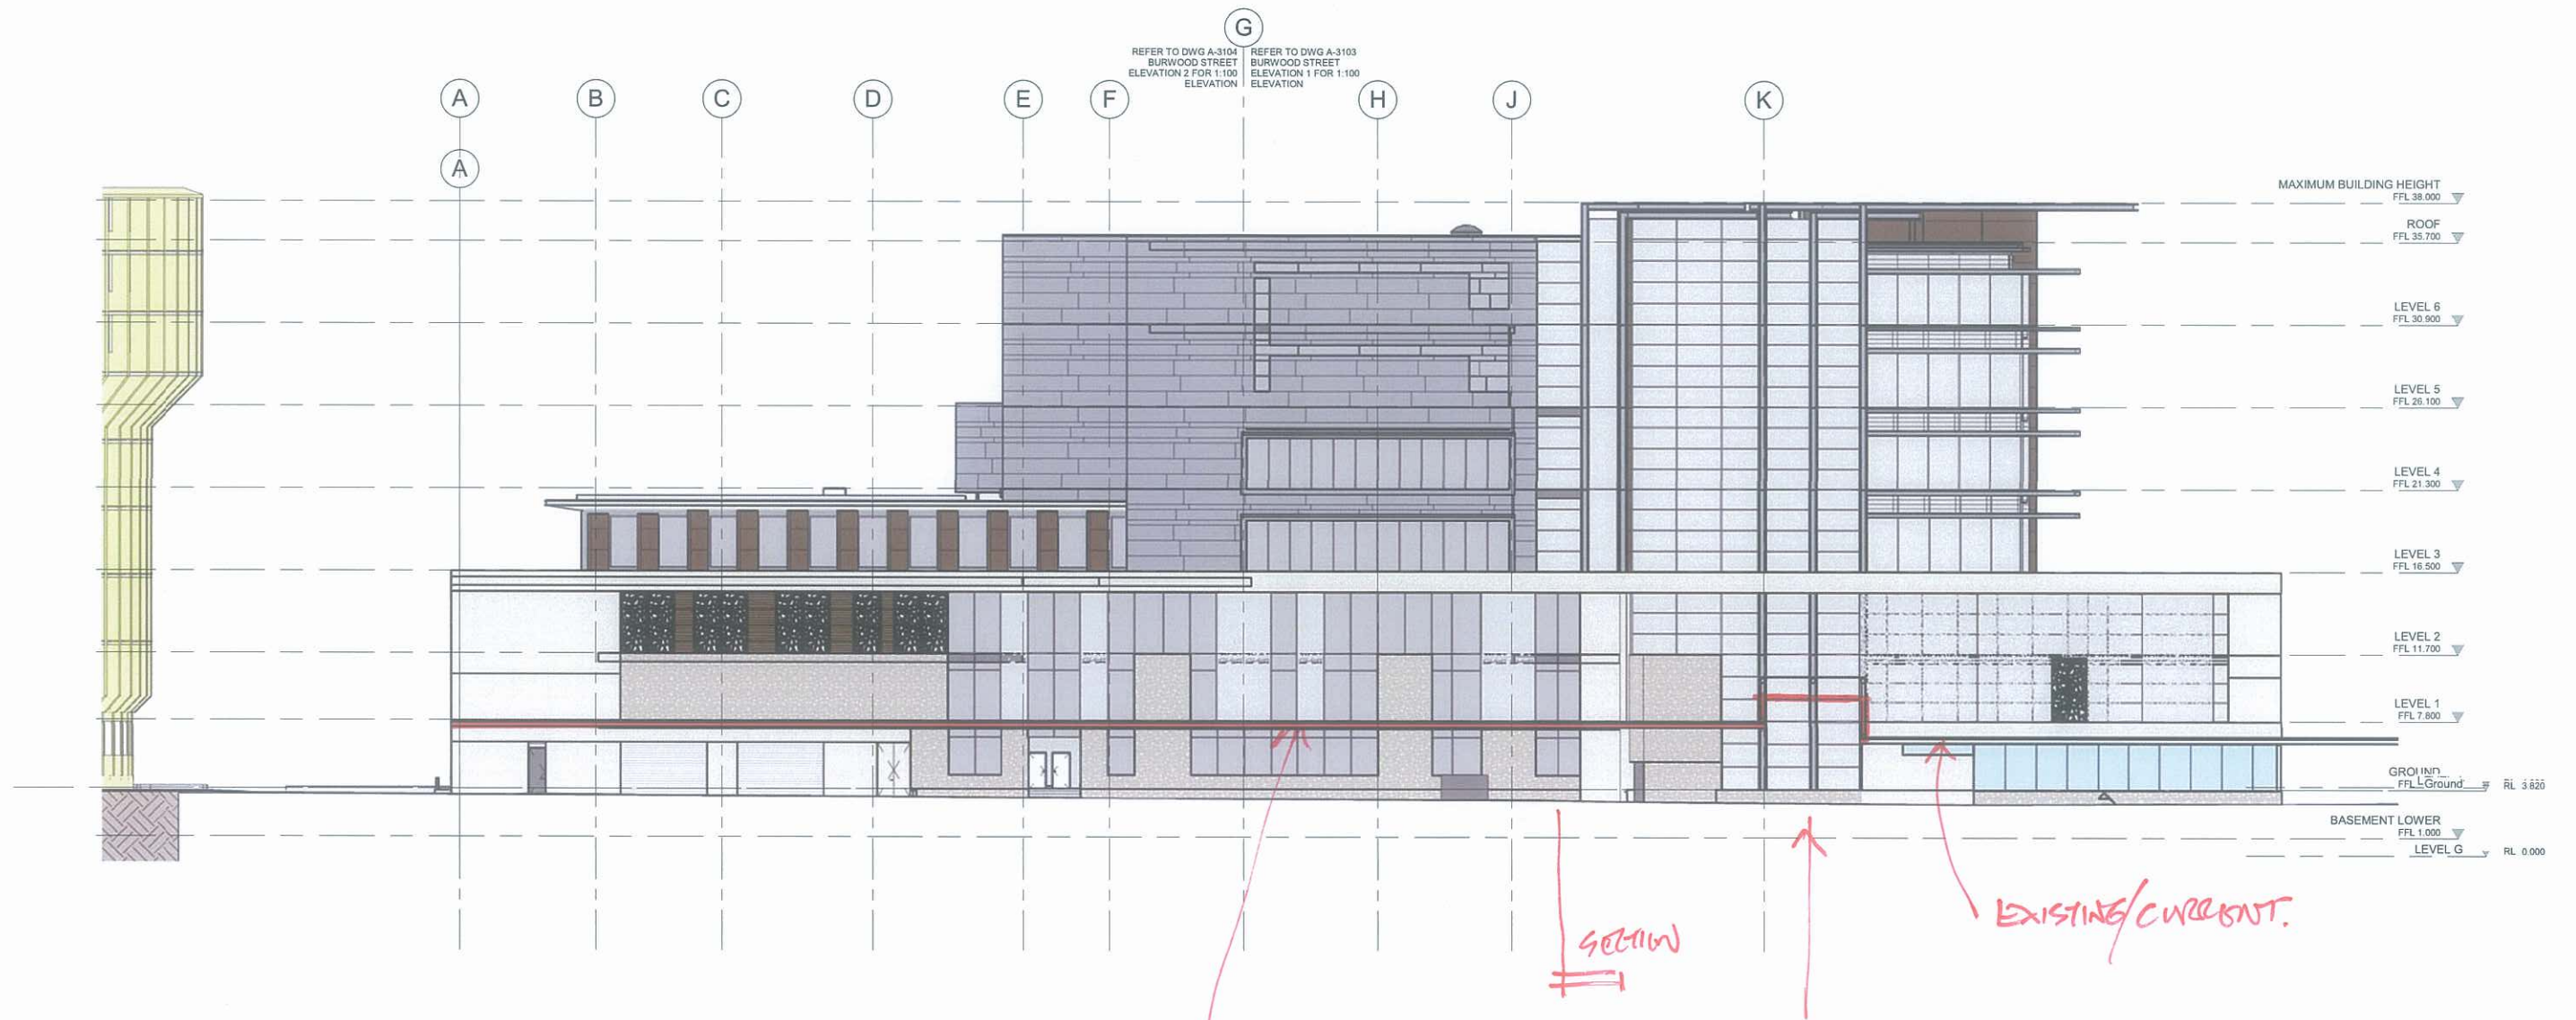

NEW AWNING
AT HIGHER LEVEL
TO ALLOW FOR
SLOPE TO BURWOOD ST.

GLAZED HEIGHT
TRANSITION ALIGNS
WITH LIFT SHAFTS.



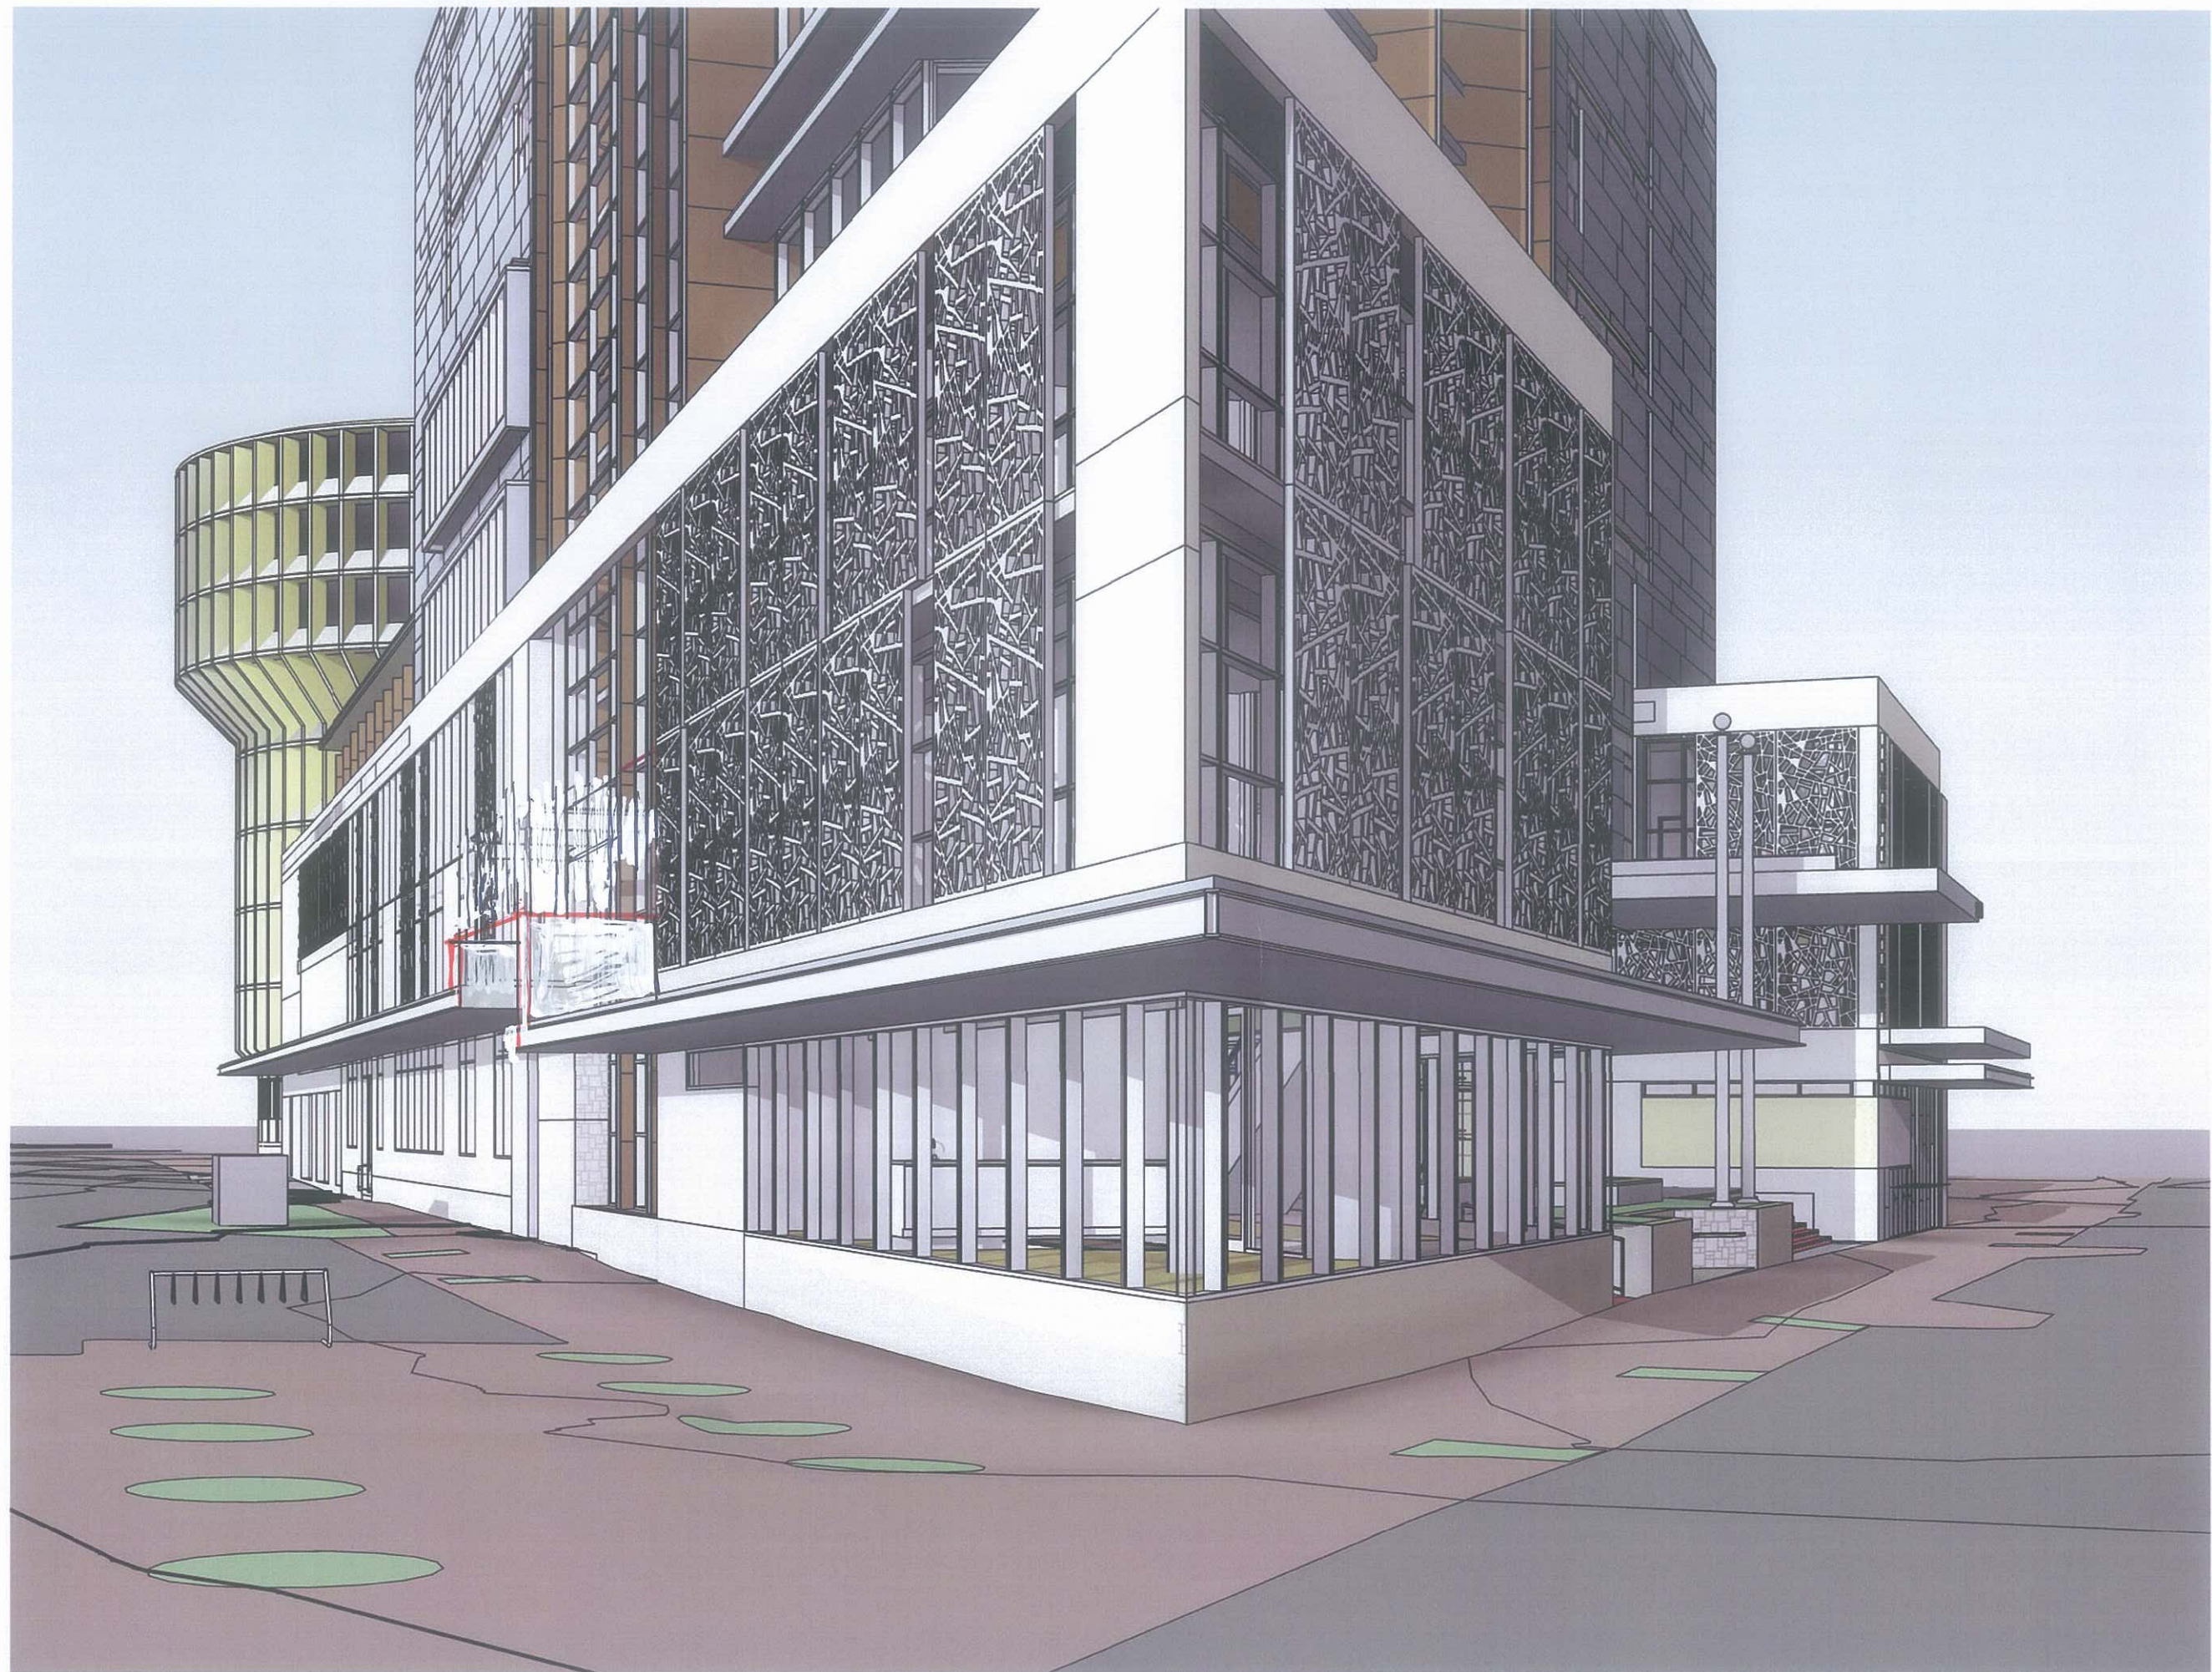

ADDITIONAL AVENUE STEPS UP TO ADDRESS HIGHER GROUND STREET LEVEL AT SOUTH END AND PERMIT DIRECT FLOOD TO U SLAB.

