


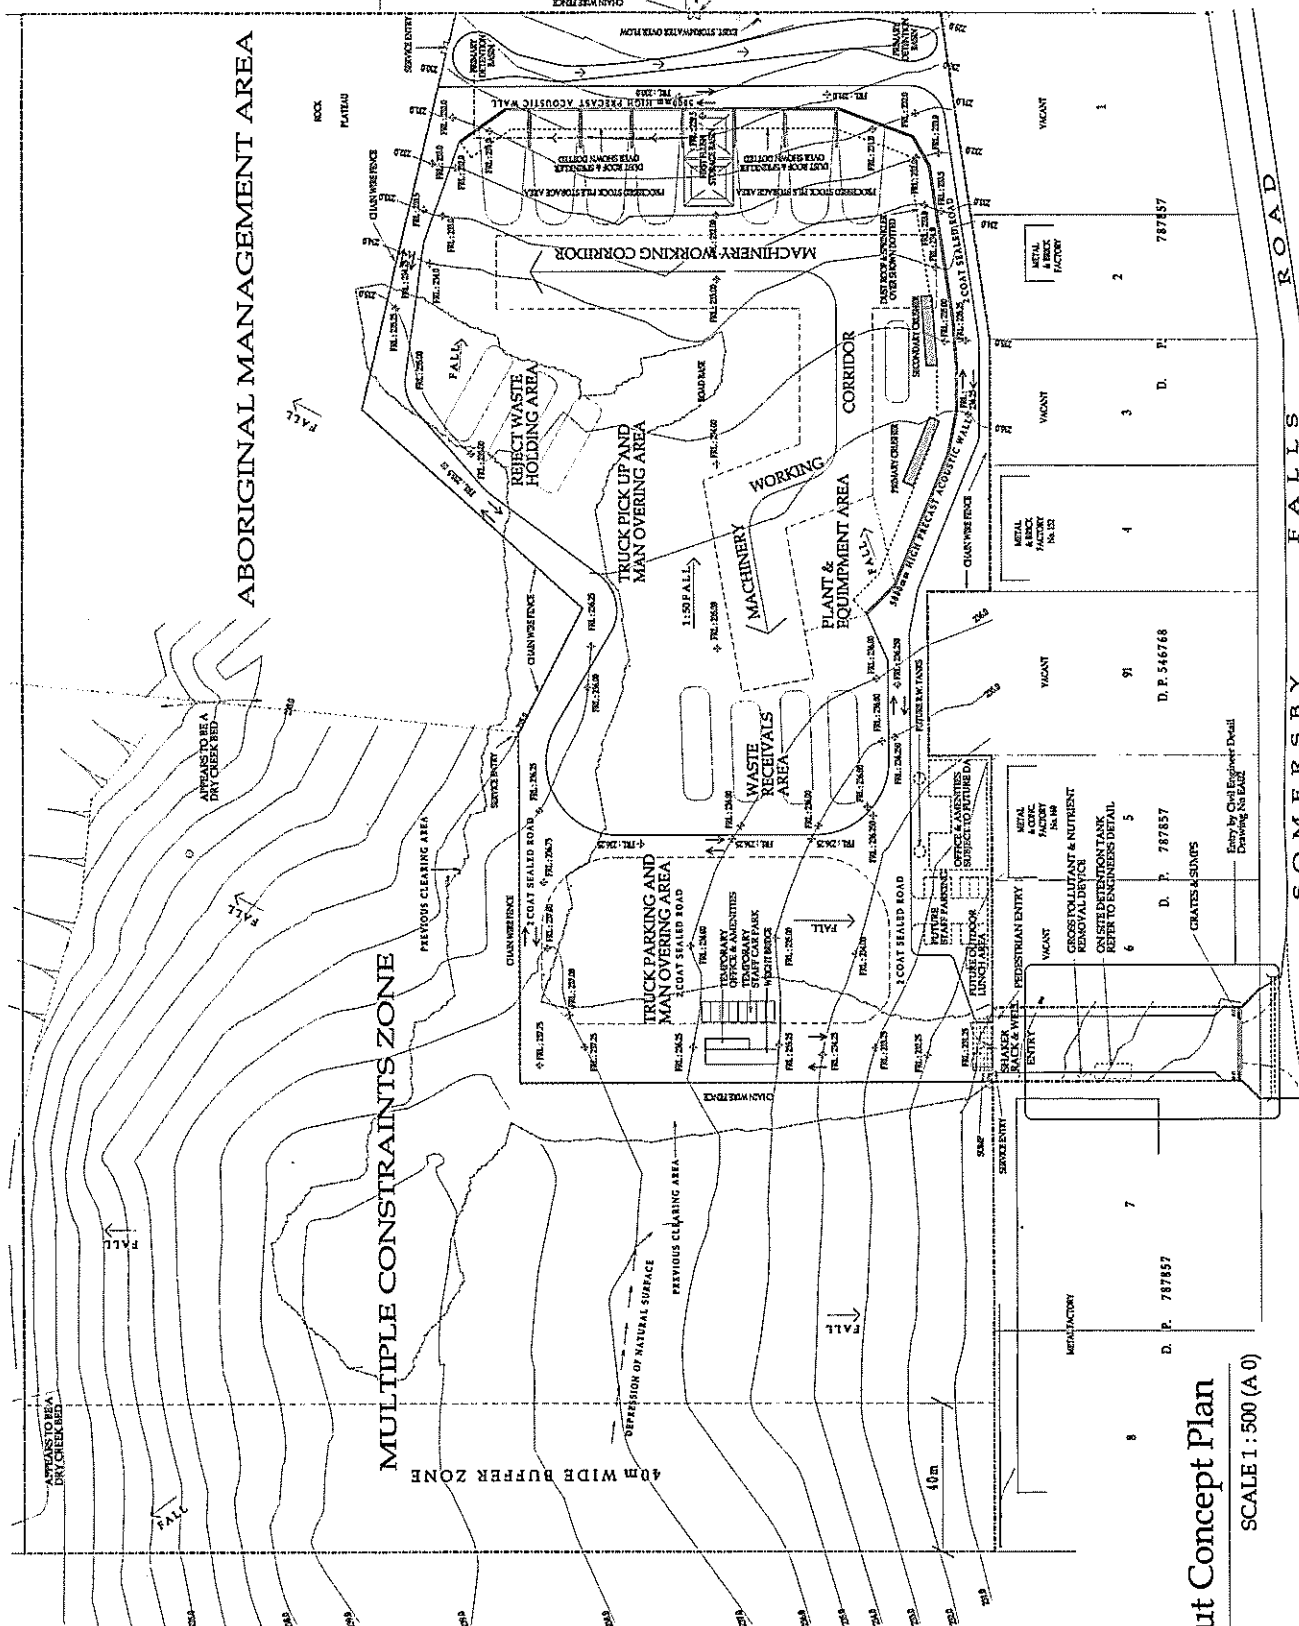

01 Site Layout Concept Plan

SCALE 1 : 500 (A 0)

PREVIOUS. PLAN - DA 29246/2005

Proposed : Proposed Ancillary Amenities/ Admin. Offices & Vehicle Parking for Integrated Resource Recovery Facility
Lot DP : Lot 9 DP 787857
St. Sub : Cnr. Somersby Falls & Yanda Road.
For : Davis Earthmoving & Quarrying Pty. Ltd.

DEVELOPMENT APPLICATION
NOT FOR CONSTRUCTION

ian & nola ezzy pty ltd

[illegible]