



STAGE 1

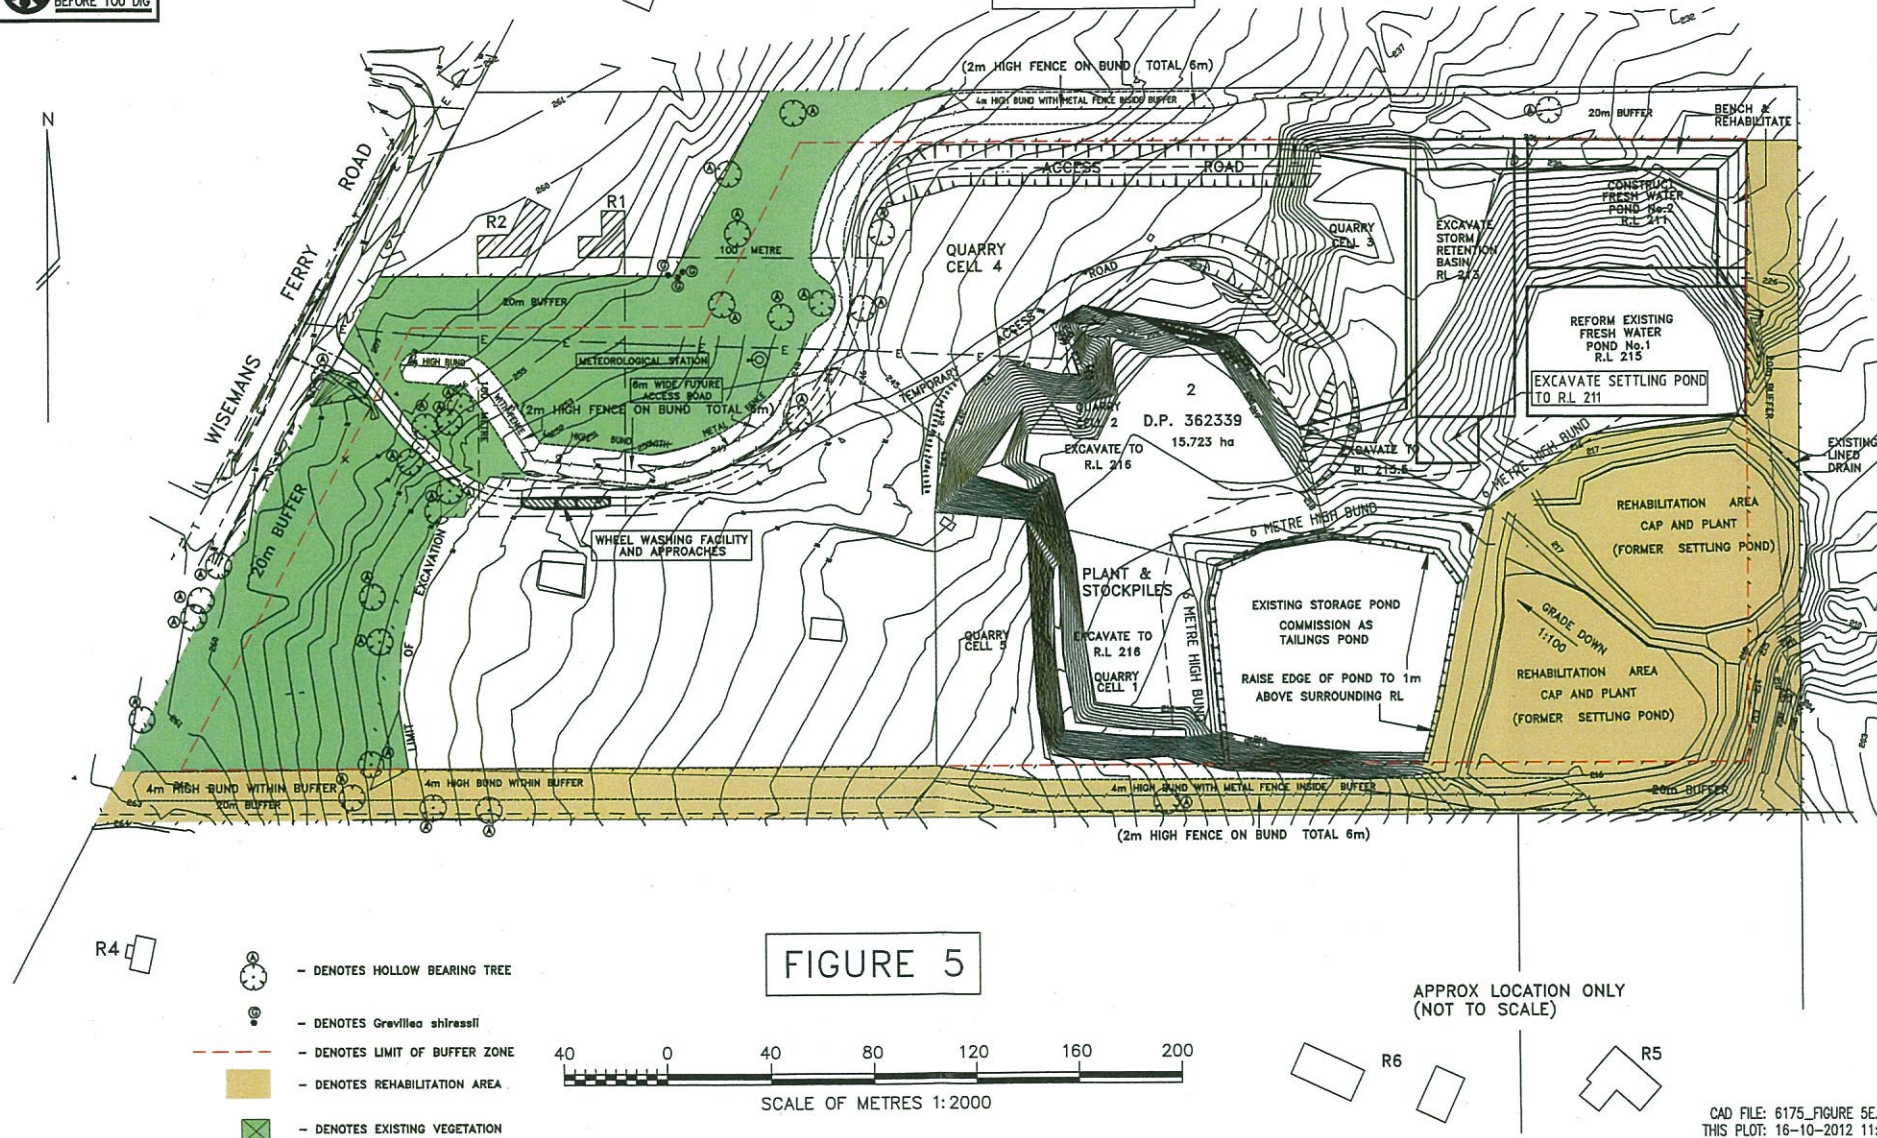


FIGURE 5

APPROX LOCATION ONLY
(NOT TO SCALE)

CAD FILE: 6175_FIGURE 5E.dwg
THIS PLOT: 16-10-2012 11:29
REFERENCE: 6175.000

RINDEAN QUARRY PLAN - STAGE 1 - YEARS 1 TO 2
LOT 2 IN D.P. 362339
No. 620 WISEMANS FERRY ROAD, SOMERSBY
DA No. 26467/2004

STEPHEN THORNE AND ASSOCIATES
CONSULTING SURVEYORS
SUITE 8, 42 MANN STREET, GOSFORD. 2250
Phone (02)4323-1255 Facsimile (02)4324-2226
P.O. BOX 1315 GOSFORD NSW 2250
A.C.N. 057 514 860 A.B.N. 51 057 514 860

SCALE: 1:2000

Australian Height Datum


REFERENCE: 6175

ISSUE: E

16/10/2012

STAGE 2

NOTE
GRADE QUARRY FLOORS TO DRAIN TO THE EAST.

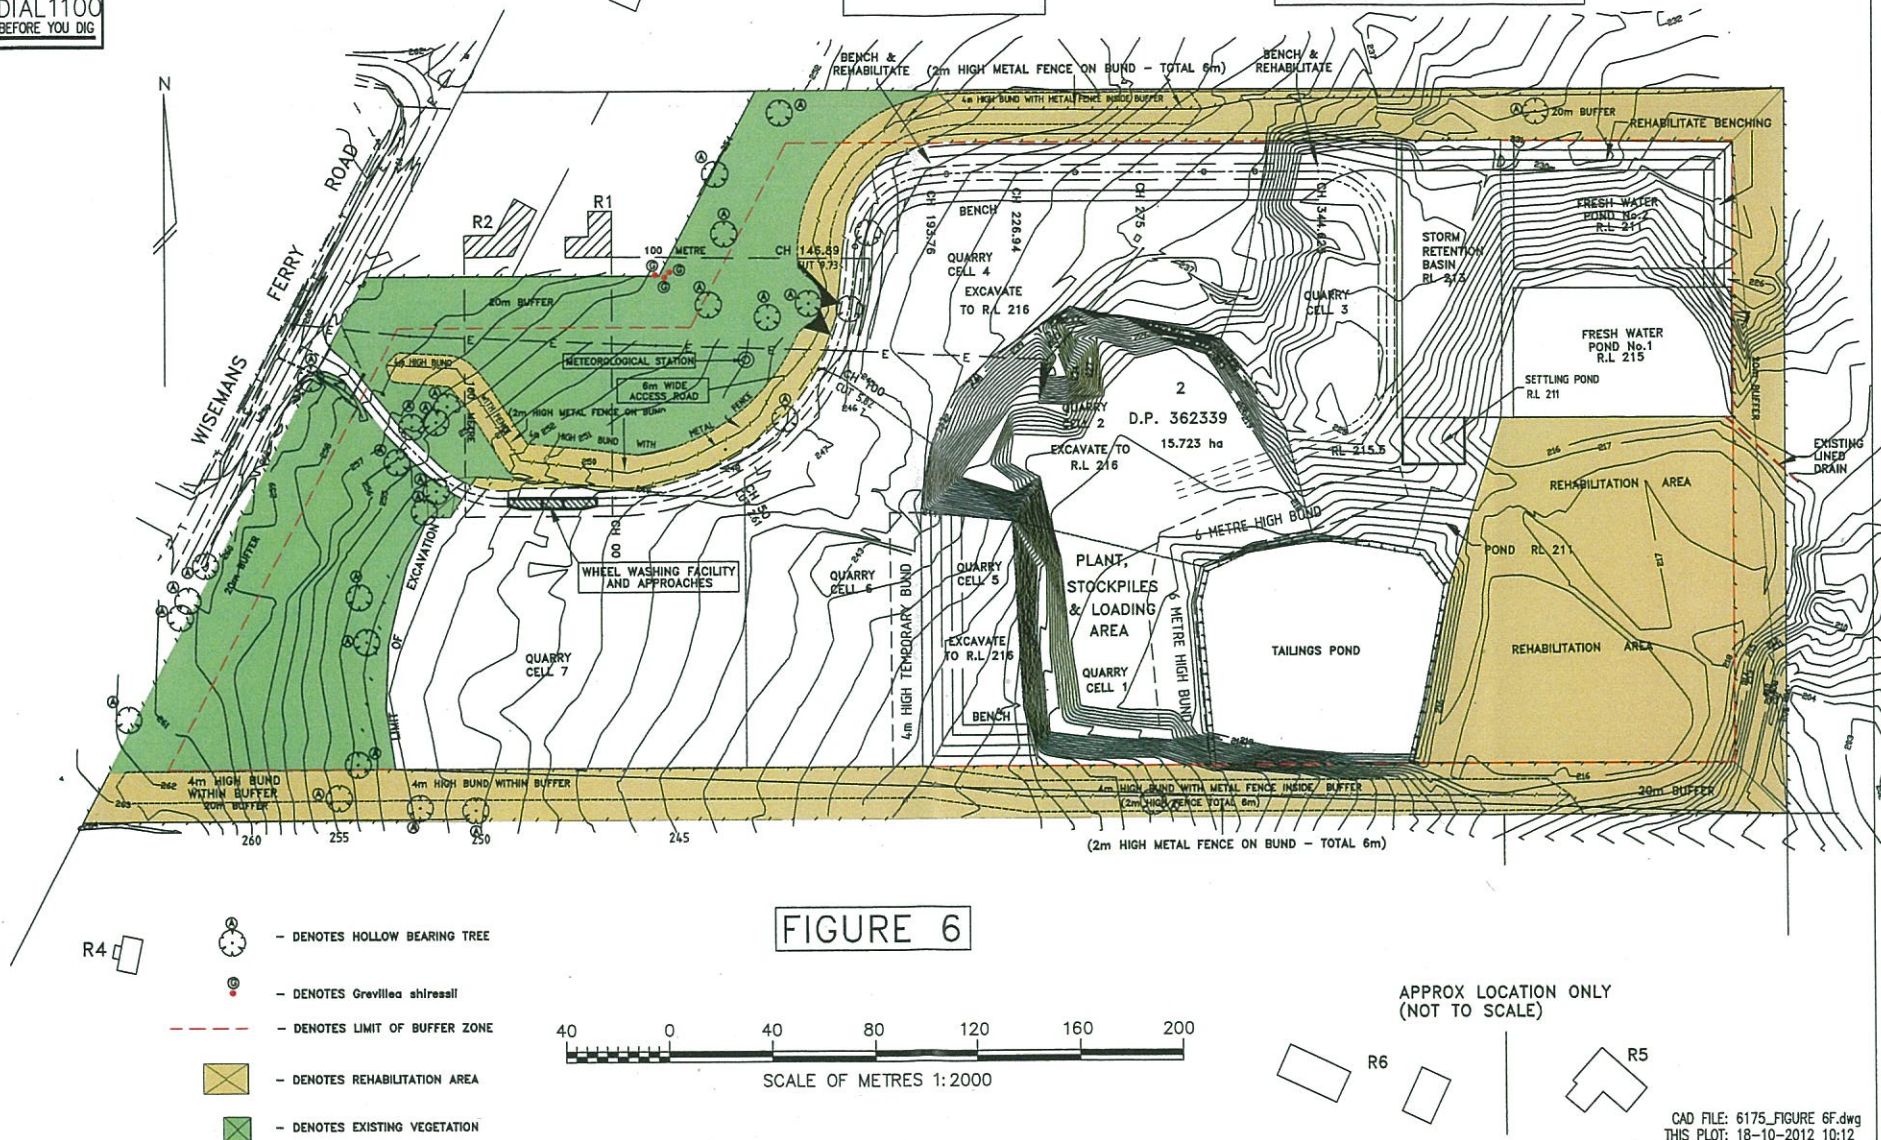

QUARRY PLAN - STAGE 2 - YEARS 3 TO 5
LOT 2 IN D.P. 362339
No. 620 WISEMANS FERRY ROAD, SOMERSBY
DA No. 26467/2004

STEPHEN THORNE AND ASSOCIATES
CONSULTING SURVEYORS
SUITE 8, 42 MANN STREET, GOSFORD. 2250
Phone (02)4323-1255 Facsimile (02)4324-2226
P.O. BOX 1315 GOSFORD NSW 2250
A.C.N. 057 514 860 A.B.N. 51 057 514 860

SCALE: 1:2000

Australian Height Datum

REFERENCE: 6175

ISSUE: F

18/10/2012


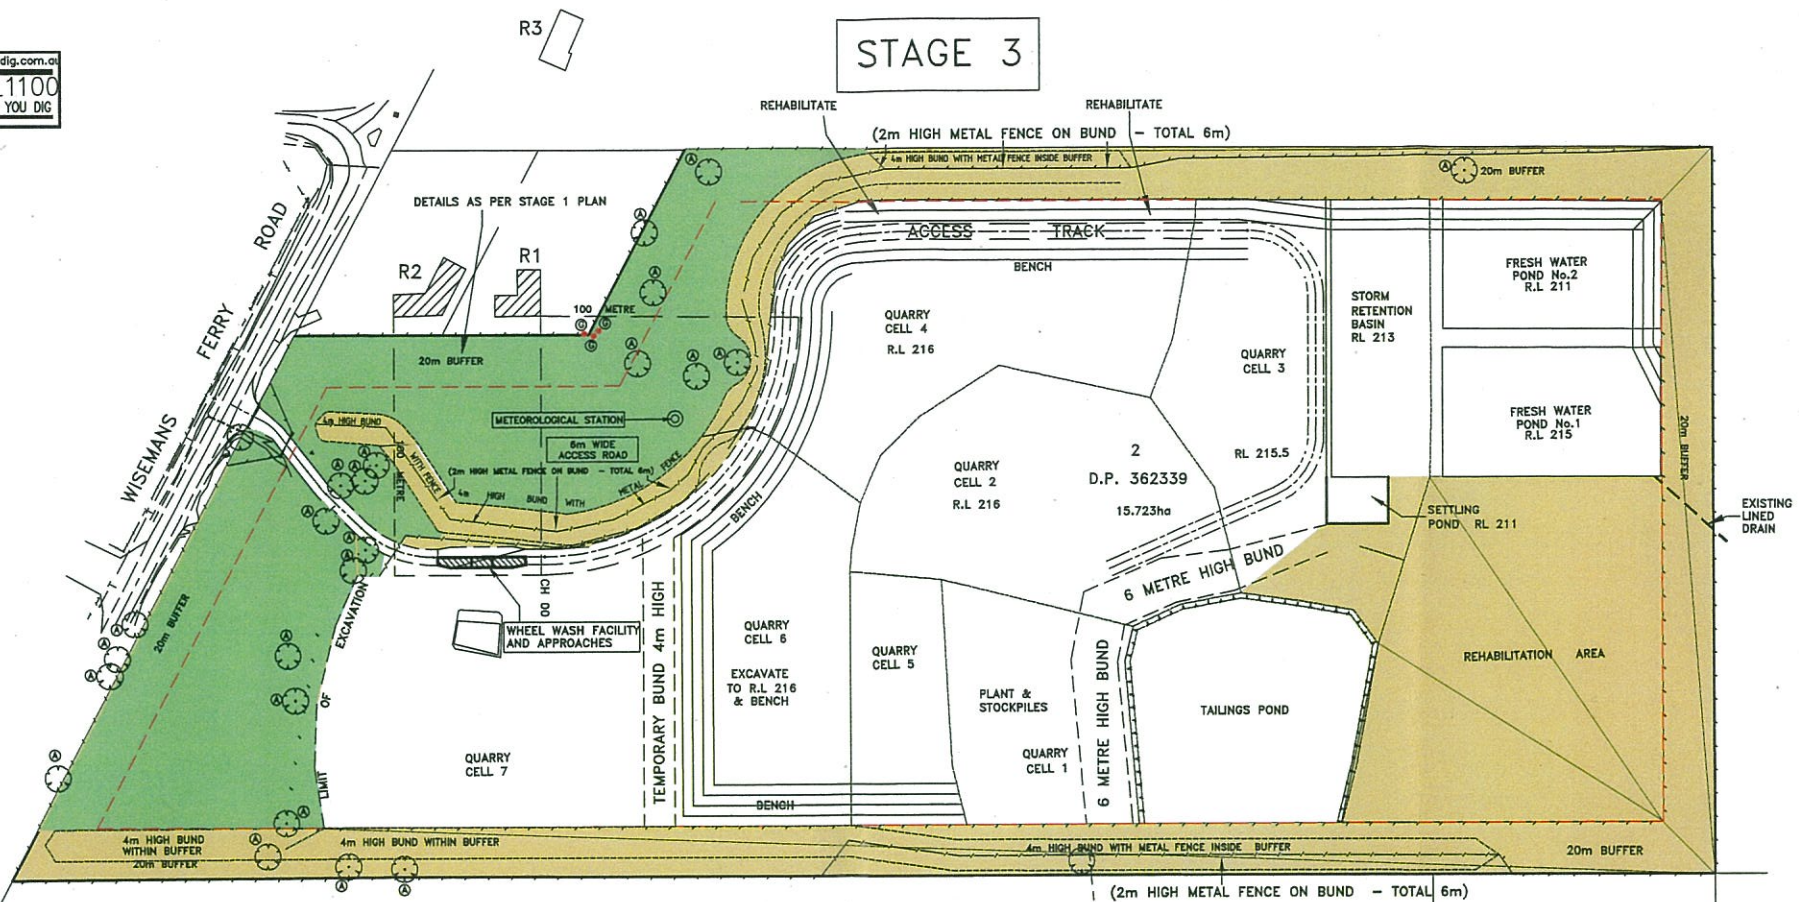


FIGURE 7

- DENOTES HOLLOW BEARING TREE
- DENOTES Grevillea shiresii
- DENOTES LIMIT OF BUFFER ZONE
- DENOTES REHABILITATION AREA
- DENOTES EXISTING VEGETATION



APPROX LOCATION ONLY
(NOT TO SCALE)

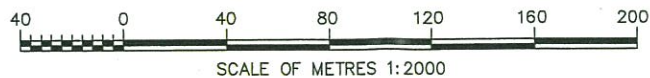

CAD FILE: 6175_FIGURE 7E.dwg
THIS PLOT: 23-10-2012 11:23
REFERENCE: 6175.000

RINDEAN QUARRY PLAN - STAGE 3 - YEARS 6 TO 10
LOT 2 IN D.P. 362339
No. 620 WISEMANS FERRY ROAD, SOMERSBY
DA No. 26467/2004

STEPHEN THORNE AND ASSOCIATES
CONSULTING SURVEYORS
SUITE 8, 42 MANN STREET, GOSFORD. 2250
Phone (02)4323-1255 Facsimile (02)4324-2226
P.O. BOX 1315 GOSFORD NSW 2250
A.C.N. 057 514 860 A.B.N. 51 057 514 860

SCALE: 1:2000

Australian Height Datum

REFERENCE: 6175

ISSUE: E

23/10/2012



STAGE 4


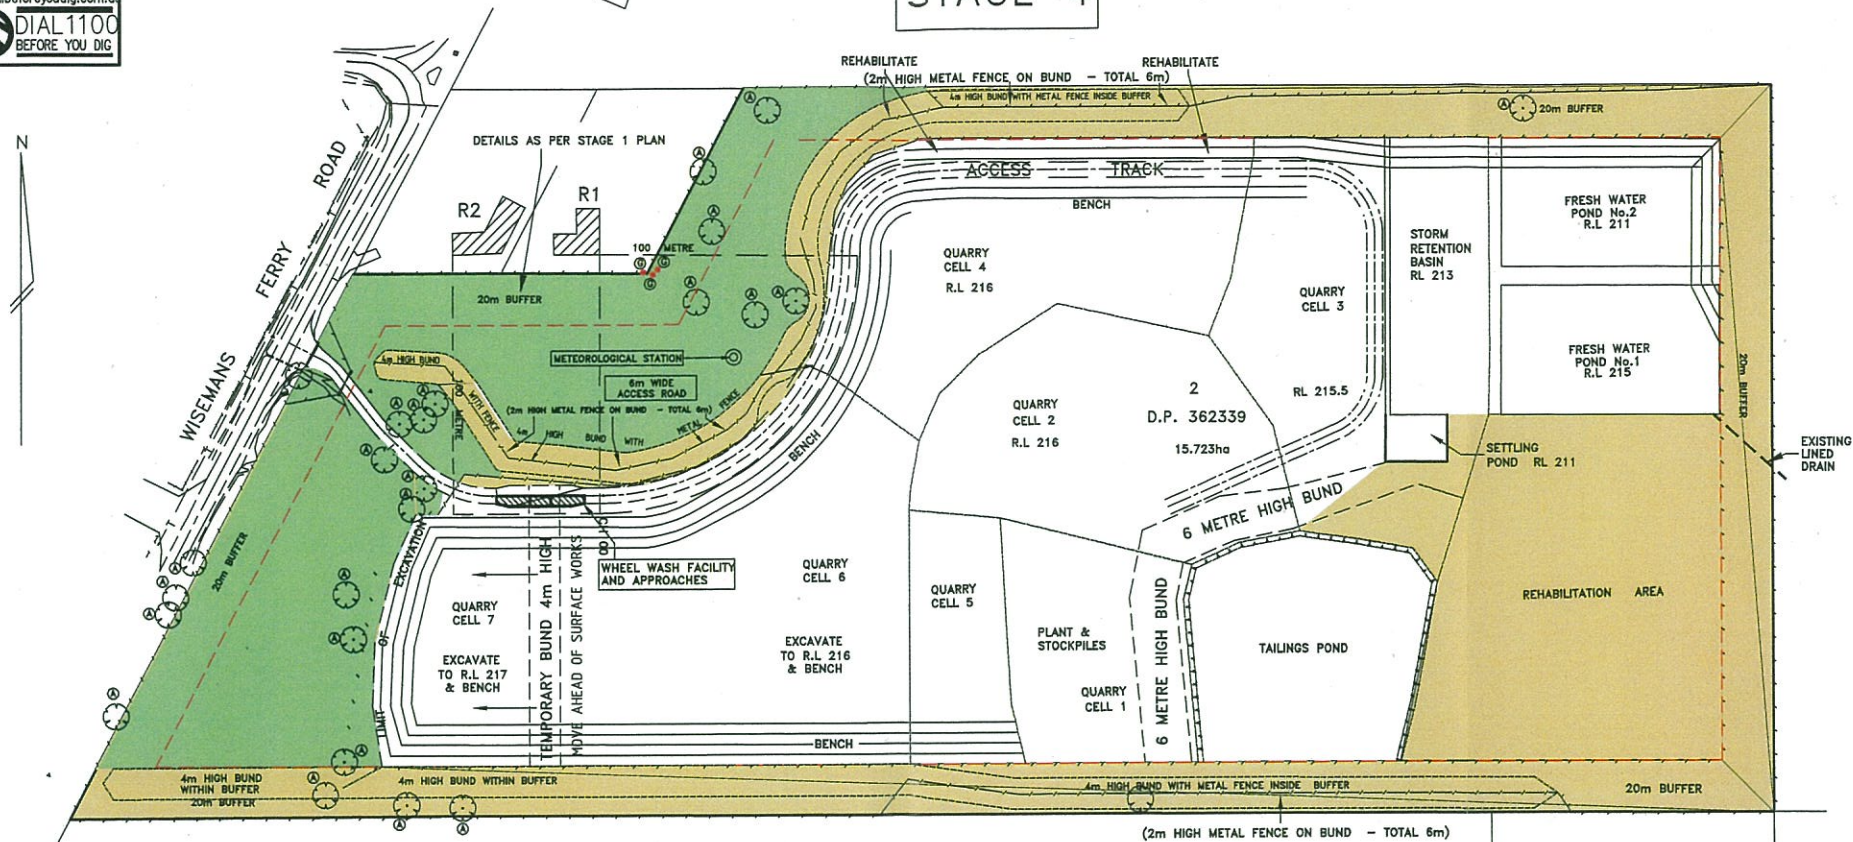


FIGURE 8

- DENOTES HOLLOW BEARING TREE
- DENOTES Grevillea shiresii
- DENOTES LIMIT OF BUFFER ZONE
- DENOTES REHABILITATION AREA
- DENOTES EXISTING VEGETATION



APPROX LOCATION ONLY
(NOT TO SCALE)

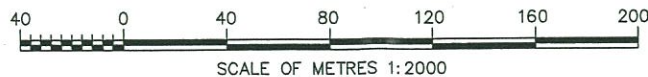

CAD FILE: 6175_FIGURE 8E.dwg
THIS PLOT: 23-10-2012 10:46
REFERENCE: 6175.000

RINDEAN QUARRY PLAN - STAGE 4 - YEARS 11 TO 19
LOT 2 IN D.P. 362339
No. 620 WISEMANS FERRY ROAD, SOMERSBY
DA No. 26467/2004

STEPHEN THORNE AND ASSOCIATES
CONSULTING SURVEYORS
SUITE 8, 42 MANN STREET, GOSFORD. 2250
Phone (02)4323-1255 Facsimile (02)4324-2226
P.O. BOX 1315 GOSFORD NSW 2250
A.C.N. 057 514 860 A.B.N. 51 057 514 860

SCALE: 1:2000


Australian Height Datum

REFERENCE: 6175

ISSUE: E

23/10/2012

INDICATIVE FINAL LANDFORM

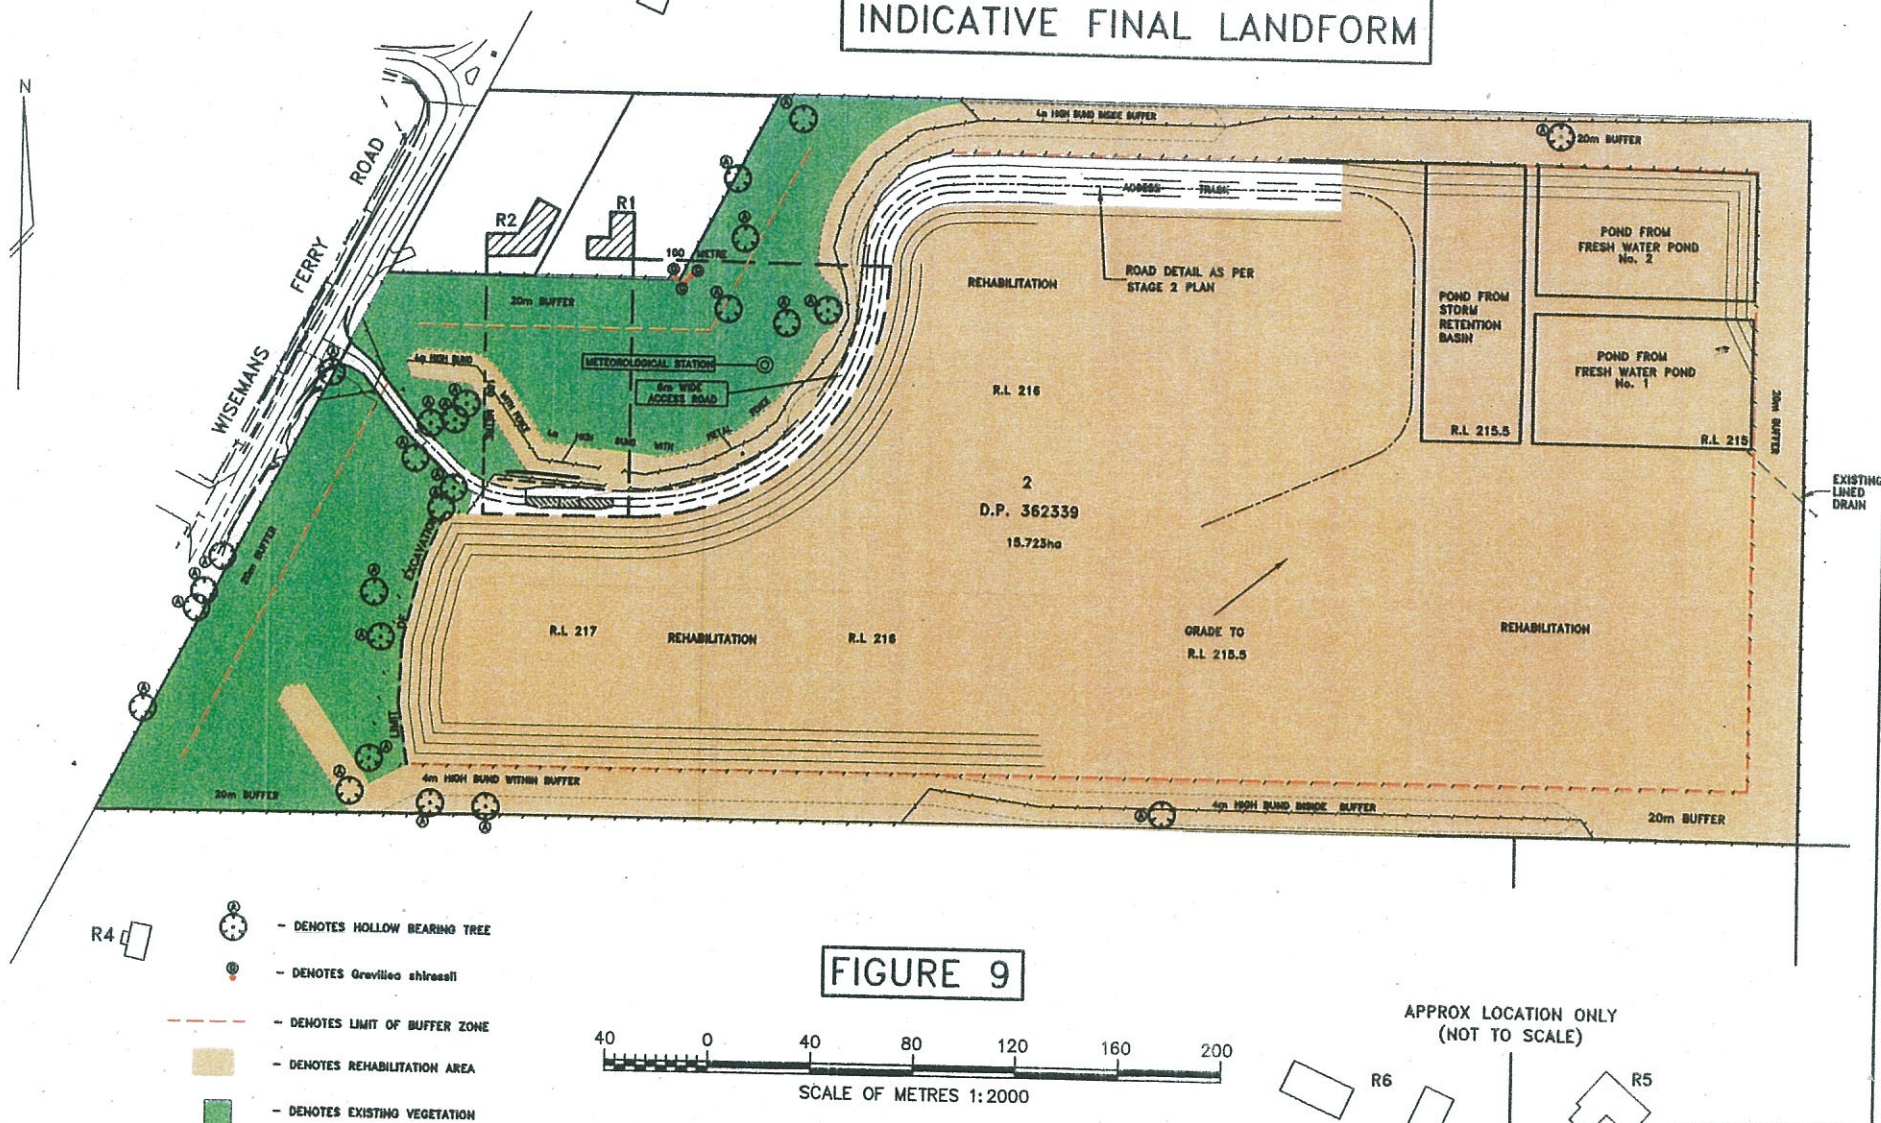

RINDEAN QUARRY PLAN - INDICATIVE FINAL LANDFORM
LOT 2 IN D.P. 362339
No. 620 WISEMANS FERRY ROAD, SOMERSBY
DA No. 26467/2004

STEPHEN THORNE AND ASSOCIATES
CONSULTING SURVEYORS
SUITE 8, 42 MANN STREET, GOSFORD. 2250
Phone (02) 4323-1255 Facsimile (02) 4324-2226
P.O. BOX 1315 GOSFORD NSW 2250
A.C.N. 057 514 860 A.B.N. 51 057 514 860

SCALE: 1:2000

Australian Height Datum

REFERENCE: 6175

ISSUE: D

10/04/2012

CAD FILE: 6175_FINAL_REV D.dwg
THIS PLOT: 10-04-2012 14:41
REFERENCE: 6175