




4
DP 24268

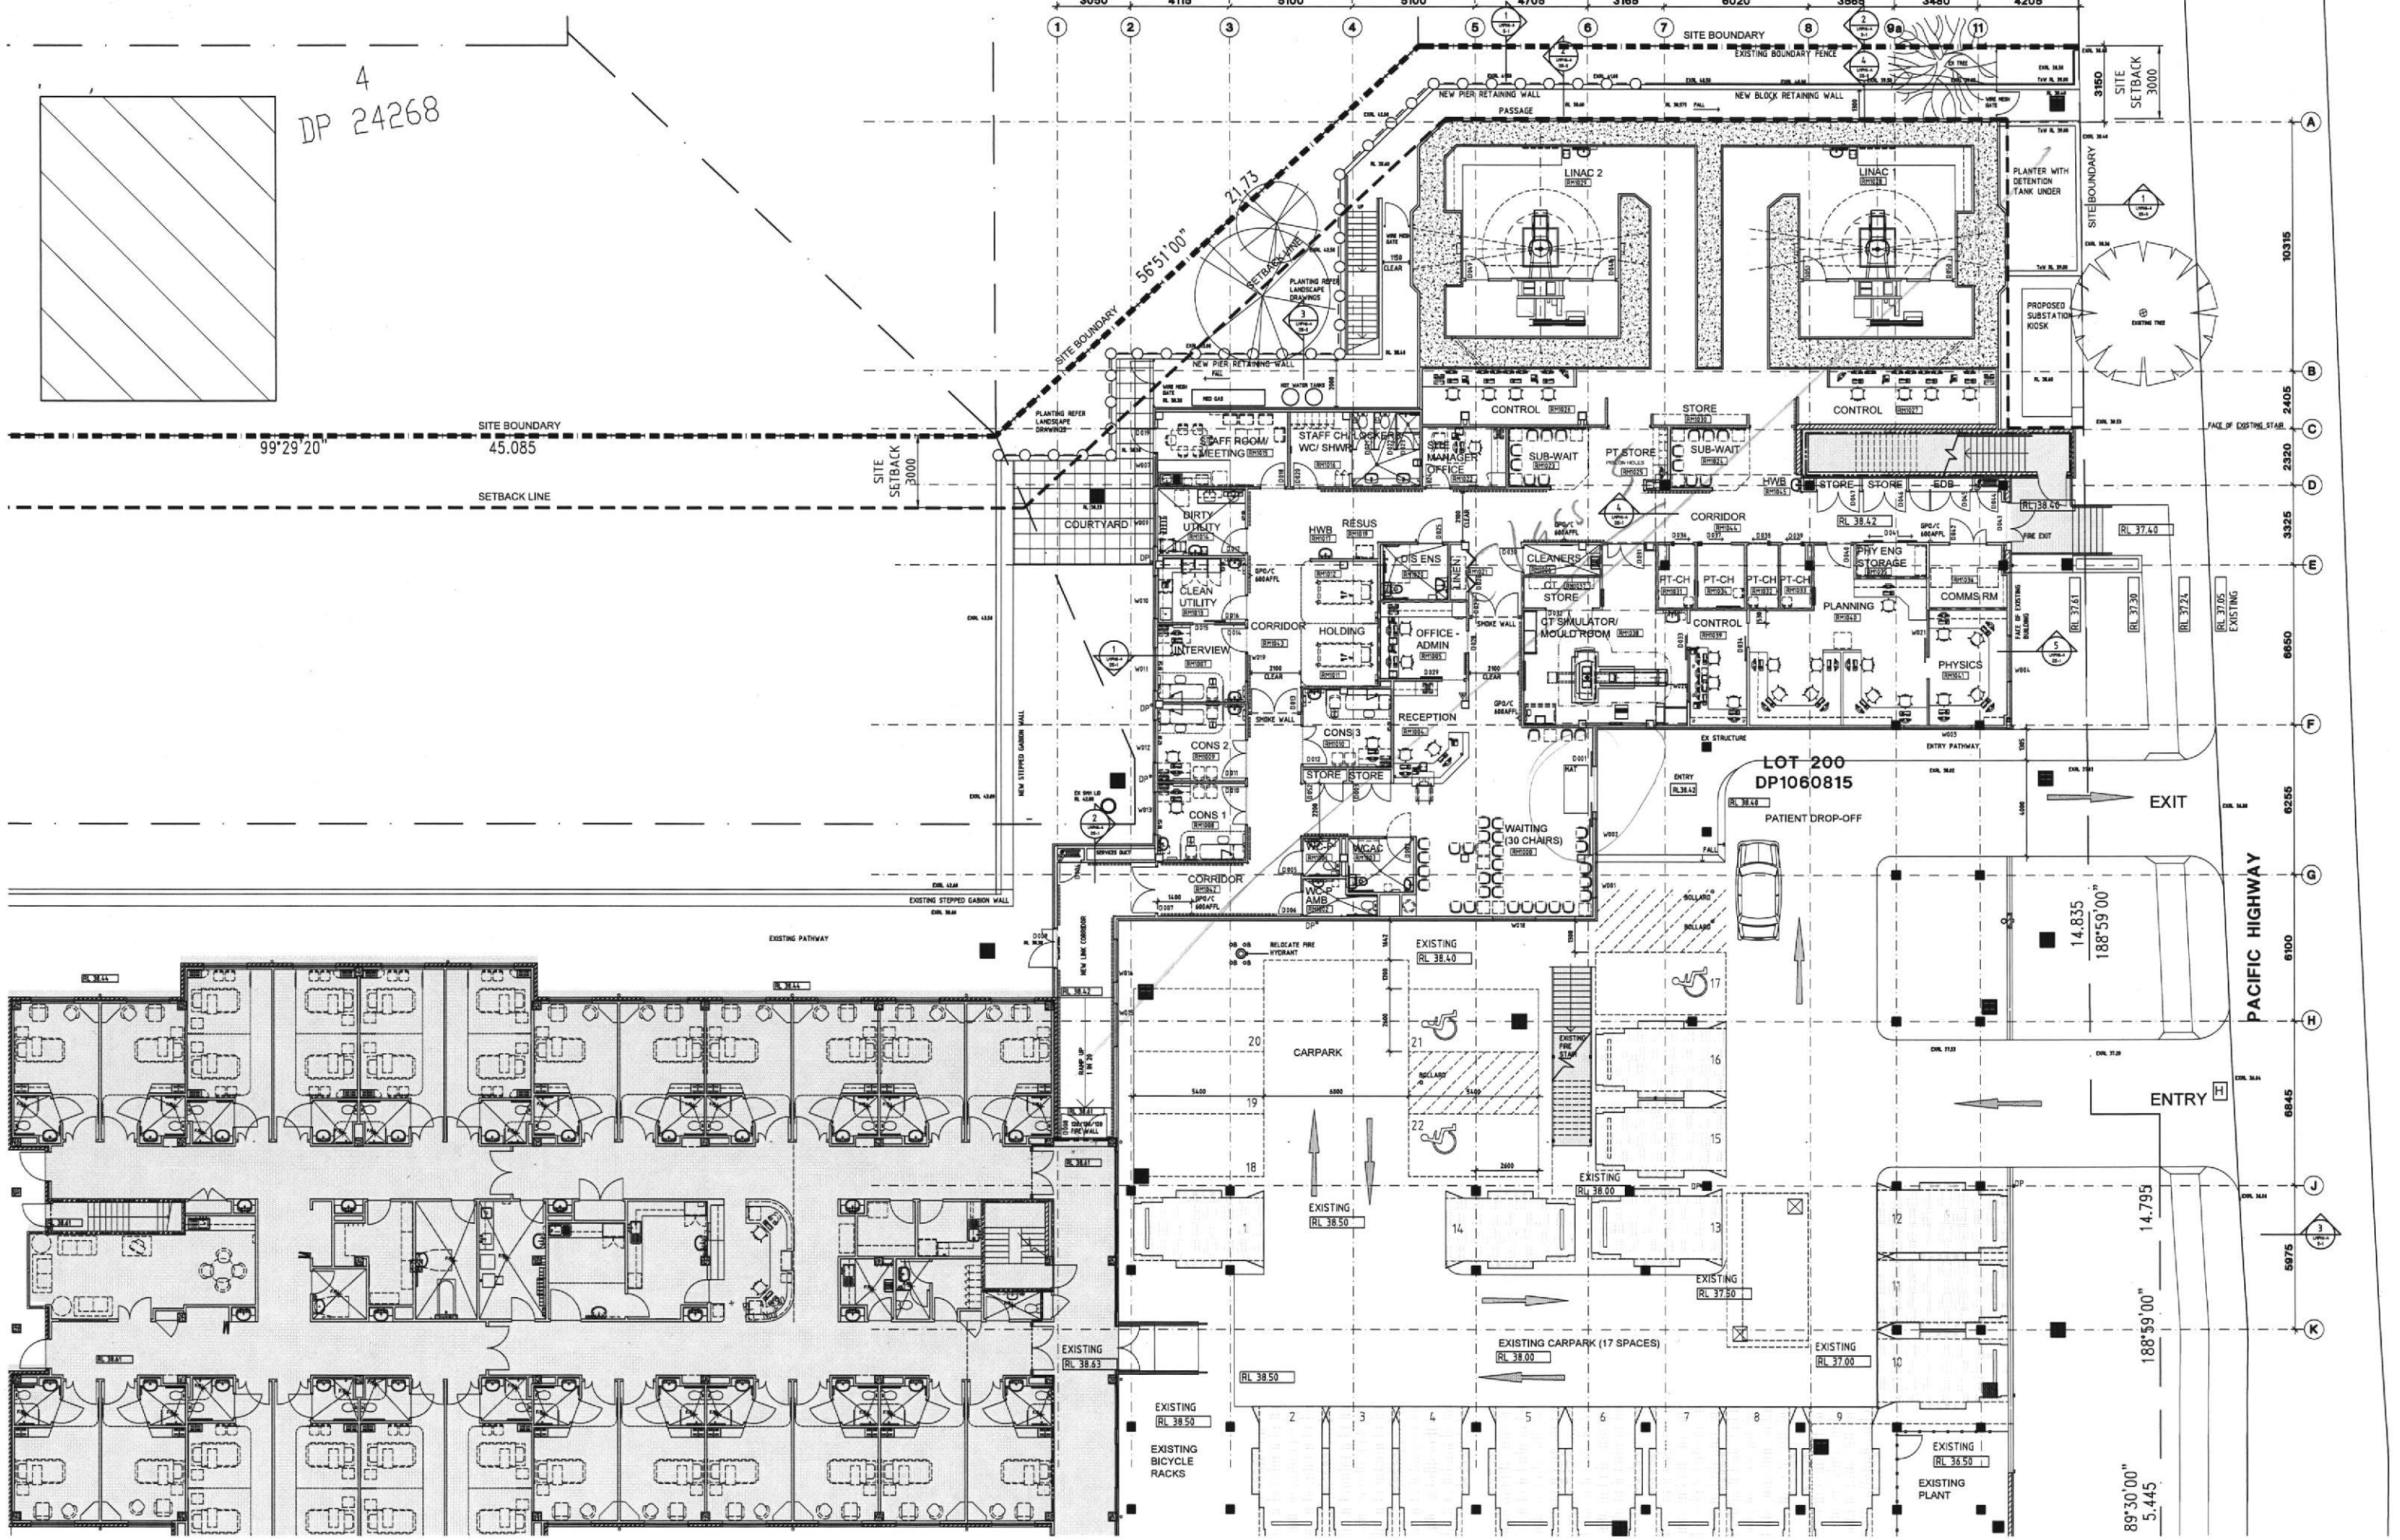

4
DP 24268

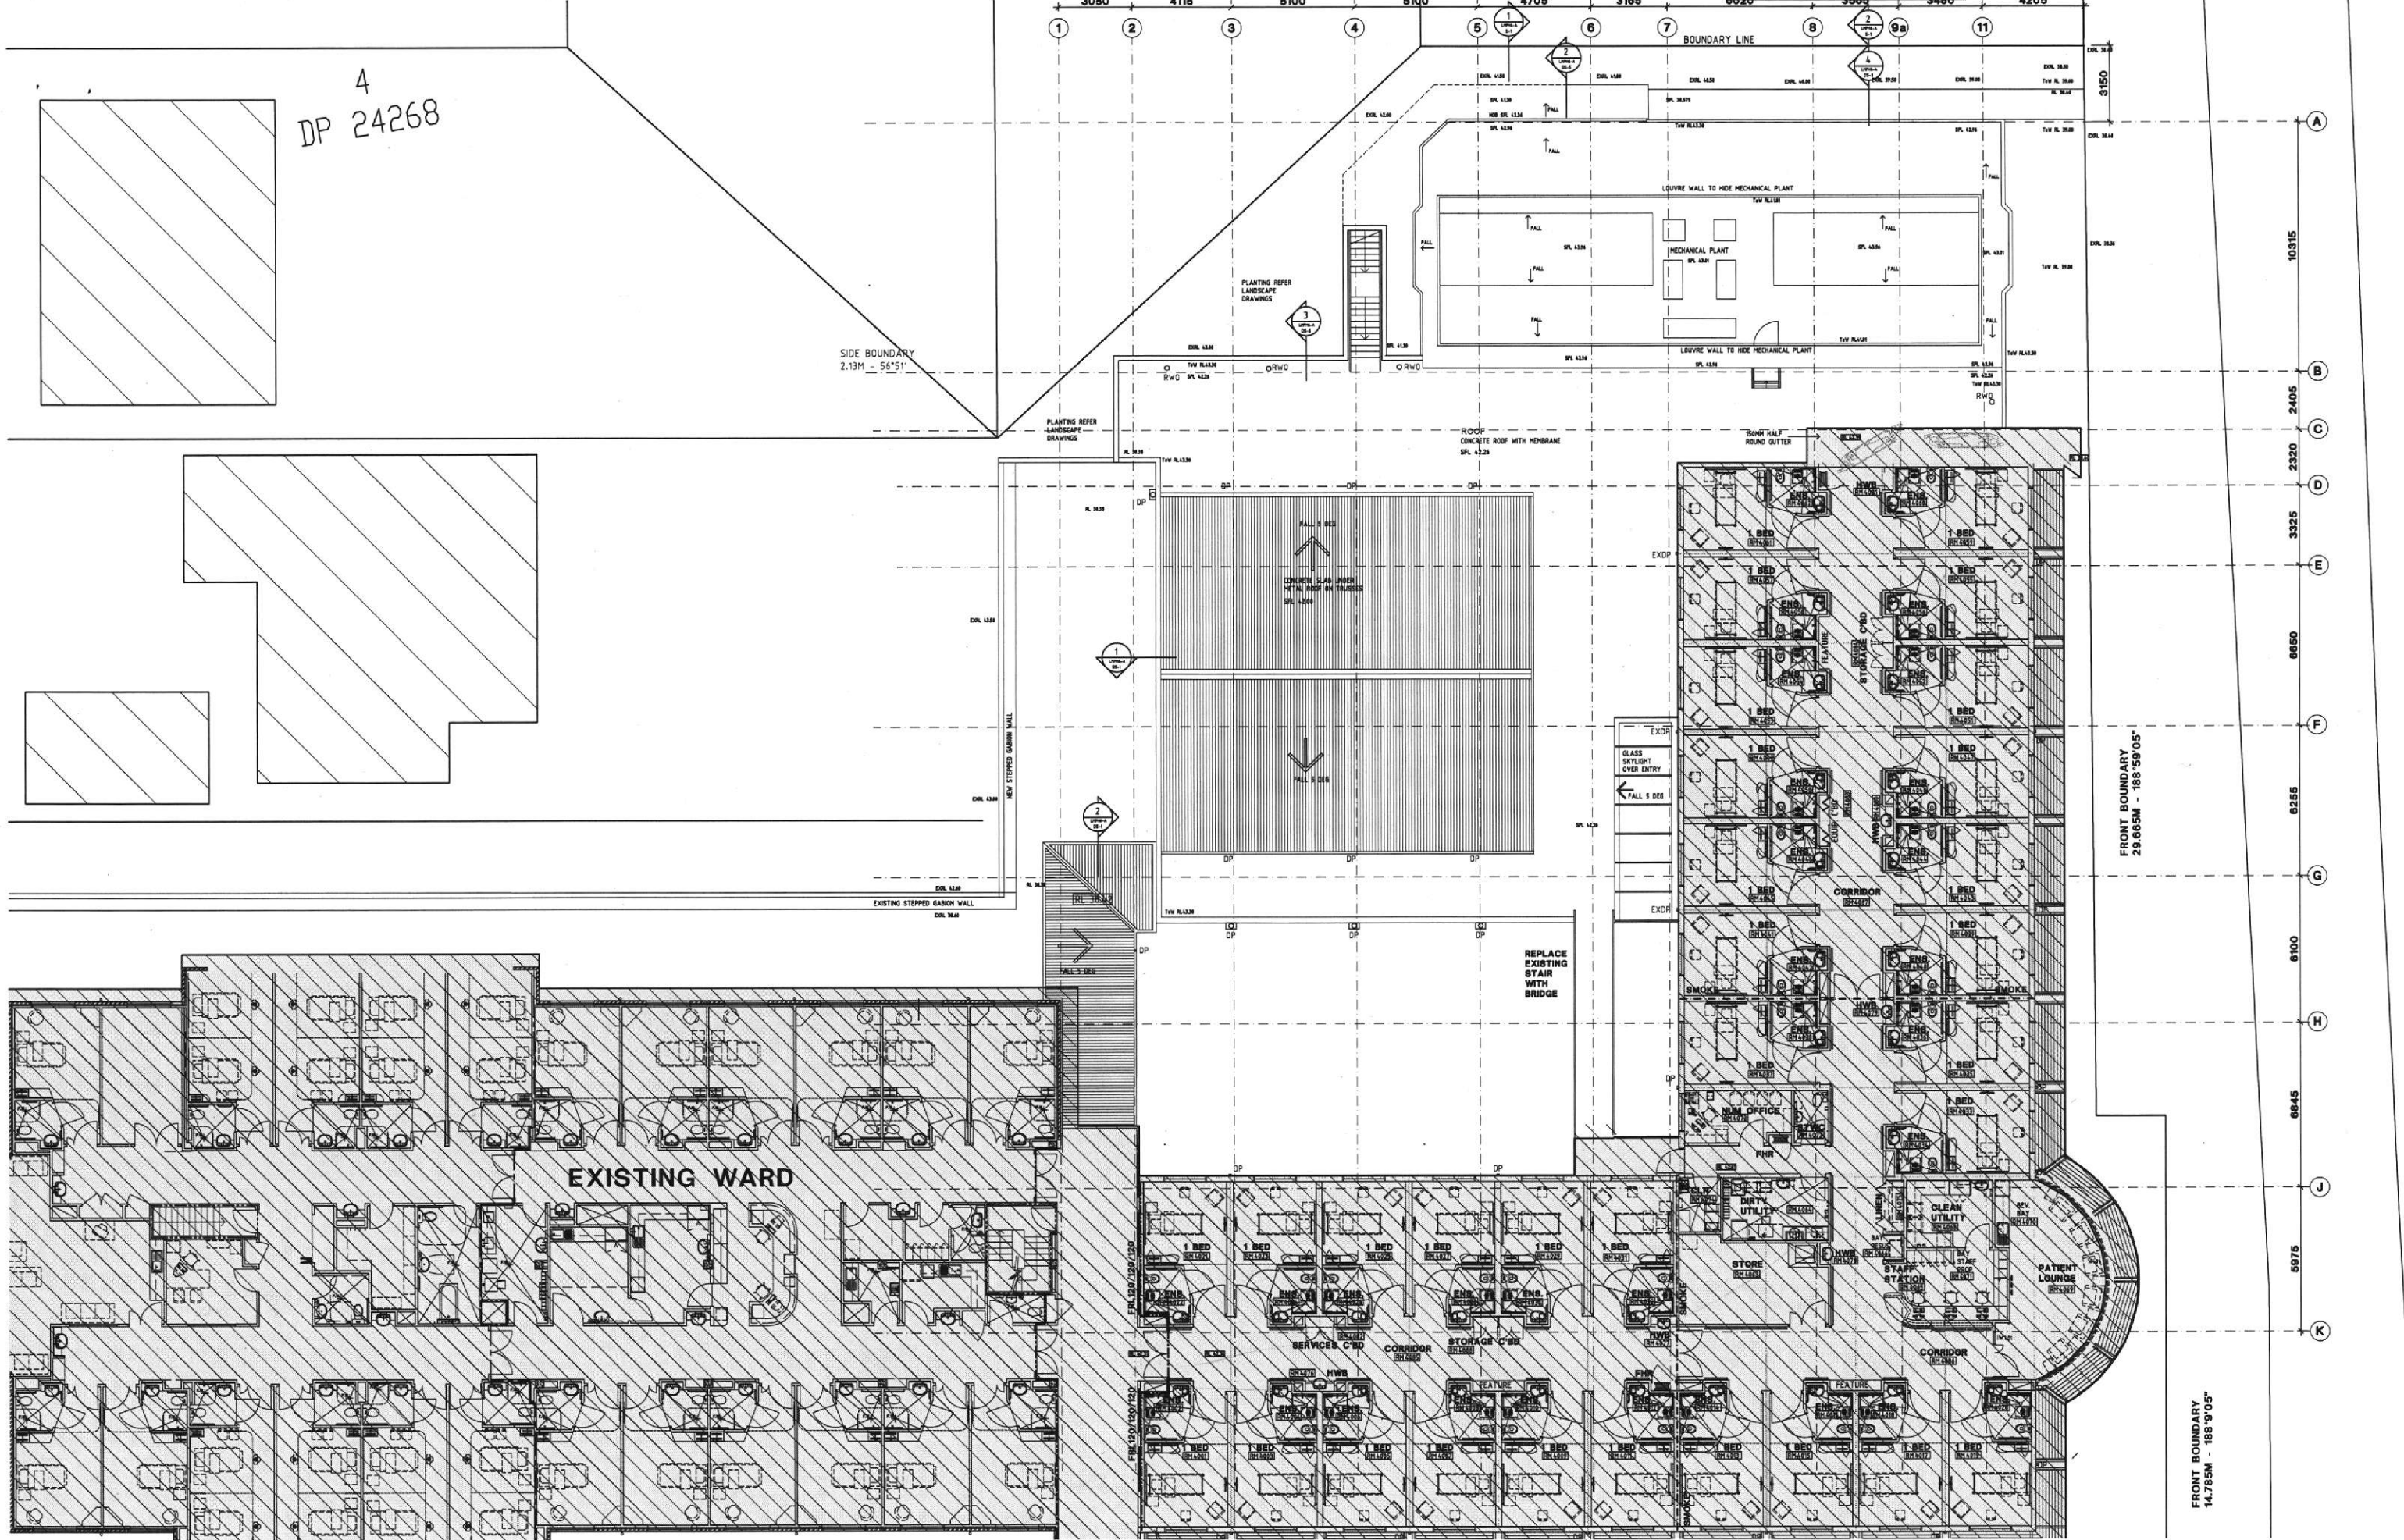

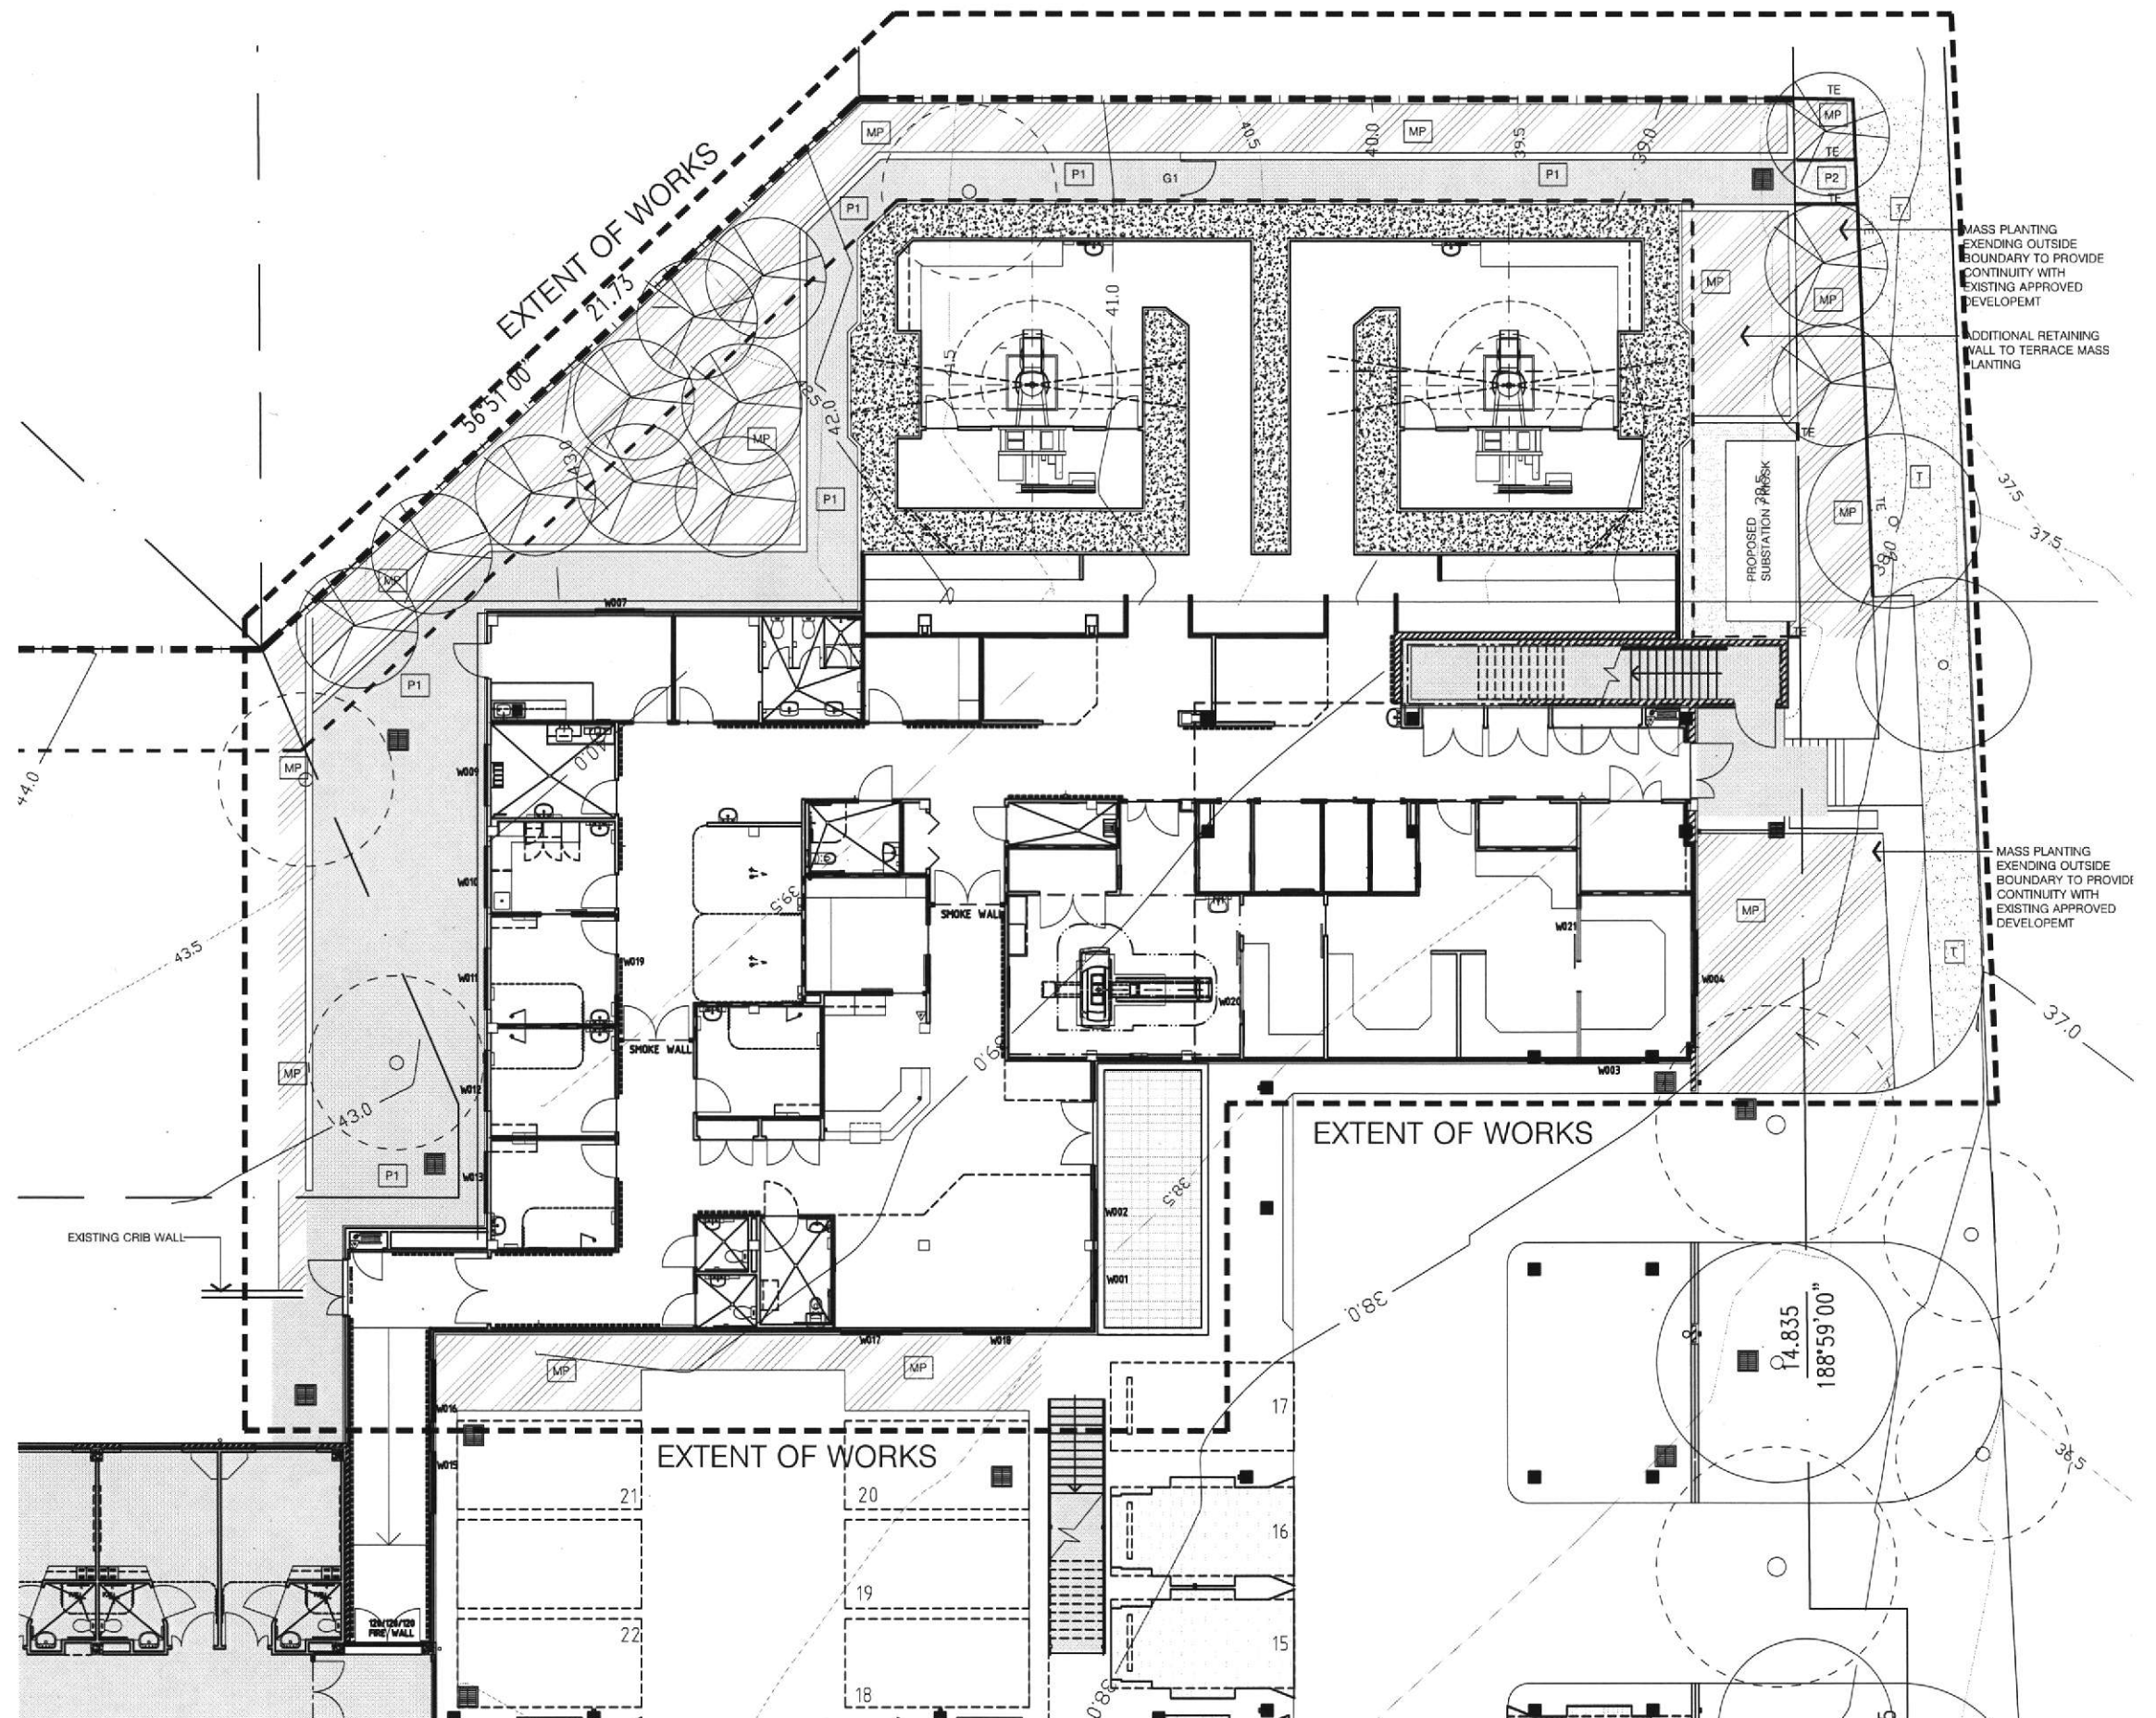

LEGEND

- EXISTING TREE TO BE RETAINED
- EXISTING TREE TO BE REMOVED
- PROPOSED TREE
- TURF TYPE 1 - REFER TO SPECIFICATION
- MASS PLANTING
- PAVEMENT 1 - FOOTPATH - EXPOSED AGGREGATE MARRANGAROO
- PAVEMENT 2 - FOOTPATH - DECOMPOSED GRANITE FOOTPATH
- TIMBER EDGE - REFER TO SPECIFICATION
- HONED CONCRETE BLOCK WALL
- GATE - REFER TO SPECIFICATION
- EXTENT OF WORKS

rev no:	date:	comments:	by:	verified:	rev no:	date:	comments:	by:	verified:
D	24-09-12	DA	GF	SR					
C	27-06-12	DA	GF	SR					
B	18-06-12	DA	GF	SR					
A	15-06-12	DA	GF	SR					

PROJECT:
LAKE MACQUARIE PRIVATE HOSPITAL
ADDITION - STAGE 2
CLIENT:
RAMSEY HEALTHCARE PTY LTD

SITE:
CNR SYDNEY ST & PACIFIC HIGHWAY
GATESHEAD
DRAWING:
HARDWORKS PLAN

address: 412 king street newcastle new 2300 ph: 49 294 926 fax: 49 263 069 www.terras.com.au

terras
landscape architects

drawn:	scale:	no in set:	date:
GF	1:100@A1	2 OF 5	24.09.12
phase:	project no:	DWG no:	revision no:
DA	8517.5	L02	D

PLANT SCHEDULE

- All trees supplied are to comply with NATSPEC's "Specifying Trees a guide to assessment of tree quality"
- Super Forestry Tube approximate dimensions 70mmx160mm


ABV	BOTANICAL NAME	COMMON NAME	POT SIZE	SPACING	SIZE	QTY.
TREES						
Cc	Cyathea cooperi	Tree Fern	25L	as shown	12x3m	9 - Varied clear trunk between 0.3-1.2 m
Ee	Elaeocarpus eumundi	Eumundi Quandong	45L	as shown	5x3m	3
SHRUBS						
Am	Acmena 'Mini Pili'	Lilly Pilly	5L	as shown	2x1m	19
Gr	Grevillea 'Robyn Gordon'	Robyn Gordon	5L	as shown	2x1.5m	36
Sr	Syzygium 'Resilience'	Resilience	5L	as shown	3x2m	49
GRASSES / GROUNDCOVERS / ACCENT PLANTS						
Aa	Asplenium australasicum	Birds Nest Fern	2.5L	1 per sqm	1.5x2m	18
Ca	Cissus antarctica	Kangaroo Vine	2.5L	0.5m cts	0.5x3m	110
Cm	Cilvia miniata	Bush Lily	2.5L	6 per sqm	0.5x0.4m	27
Cr	Cycas revoluta	Cycad	2.5L	1 per sqm	1.5x1.5m	18
Le	Liriope 'Evergreen Giant'	Giant Liriope	2.5L	6 per sqm	0.5x0.5m	50
Li	Lomandra longifolia	Matt-Rush	2.5L	3 per sqm	0.8x0.8m	86
Lt	Lomandra longifolia 'Tanika'	Tanika	2.5L	6 per sqm	0.4x0.5m	212
Mc	Molineria capitulata	Weevil lily	2.5L	4 per sqm	1x1m	27
Px	Philodendron 'Xanadu'	Xanadu	2.5L	4 per sqm	1x1m	80
Vh	Viola hederacea	Native Violet	2.5L	4 per sqm	0.3x1.5m	62

This schedule shall be read in conjunction with the landscape plans. Refer to the written specification for further information. The contractor shall check the schedule with the quantities shown on the drawing. Quantities shown in the plant schedule shall take precedence over quantities shown on the drawing. Refer all discrepancies, should they exist, to the superintendent before planting works commences. Order plants as soon as the head contract for the works has been let. Do not make substitutions unless approved in writing.

LEGEND

- EXISTING TREE TO BE RETAINED
- EXISTING TREE TO BE REMOVED
- PROPOSED TREE
- PROPOSED NEW MASS PLANTING - REFER TO PLANT SCHEDULE
- TURF TYPE 1 - REFER TO SPECIFICATION
- TE TIMBER EDGE - REFER TO SPECIFICATION

NOTE:
PROVIDE SUBSOIL AG LINES TO ALL GARDEN BEDS
AND CONNECT TO EXISTING STORMWATER LINES

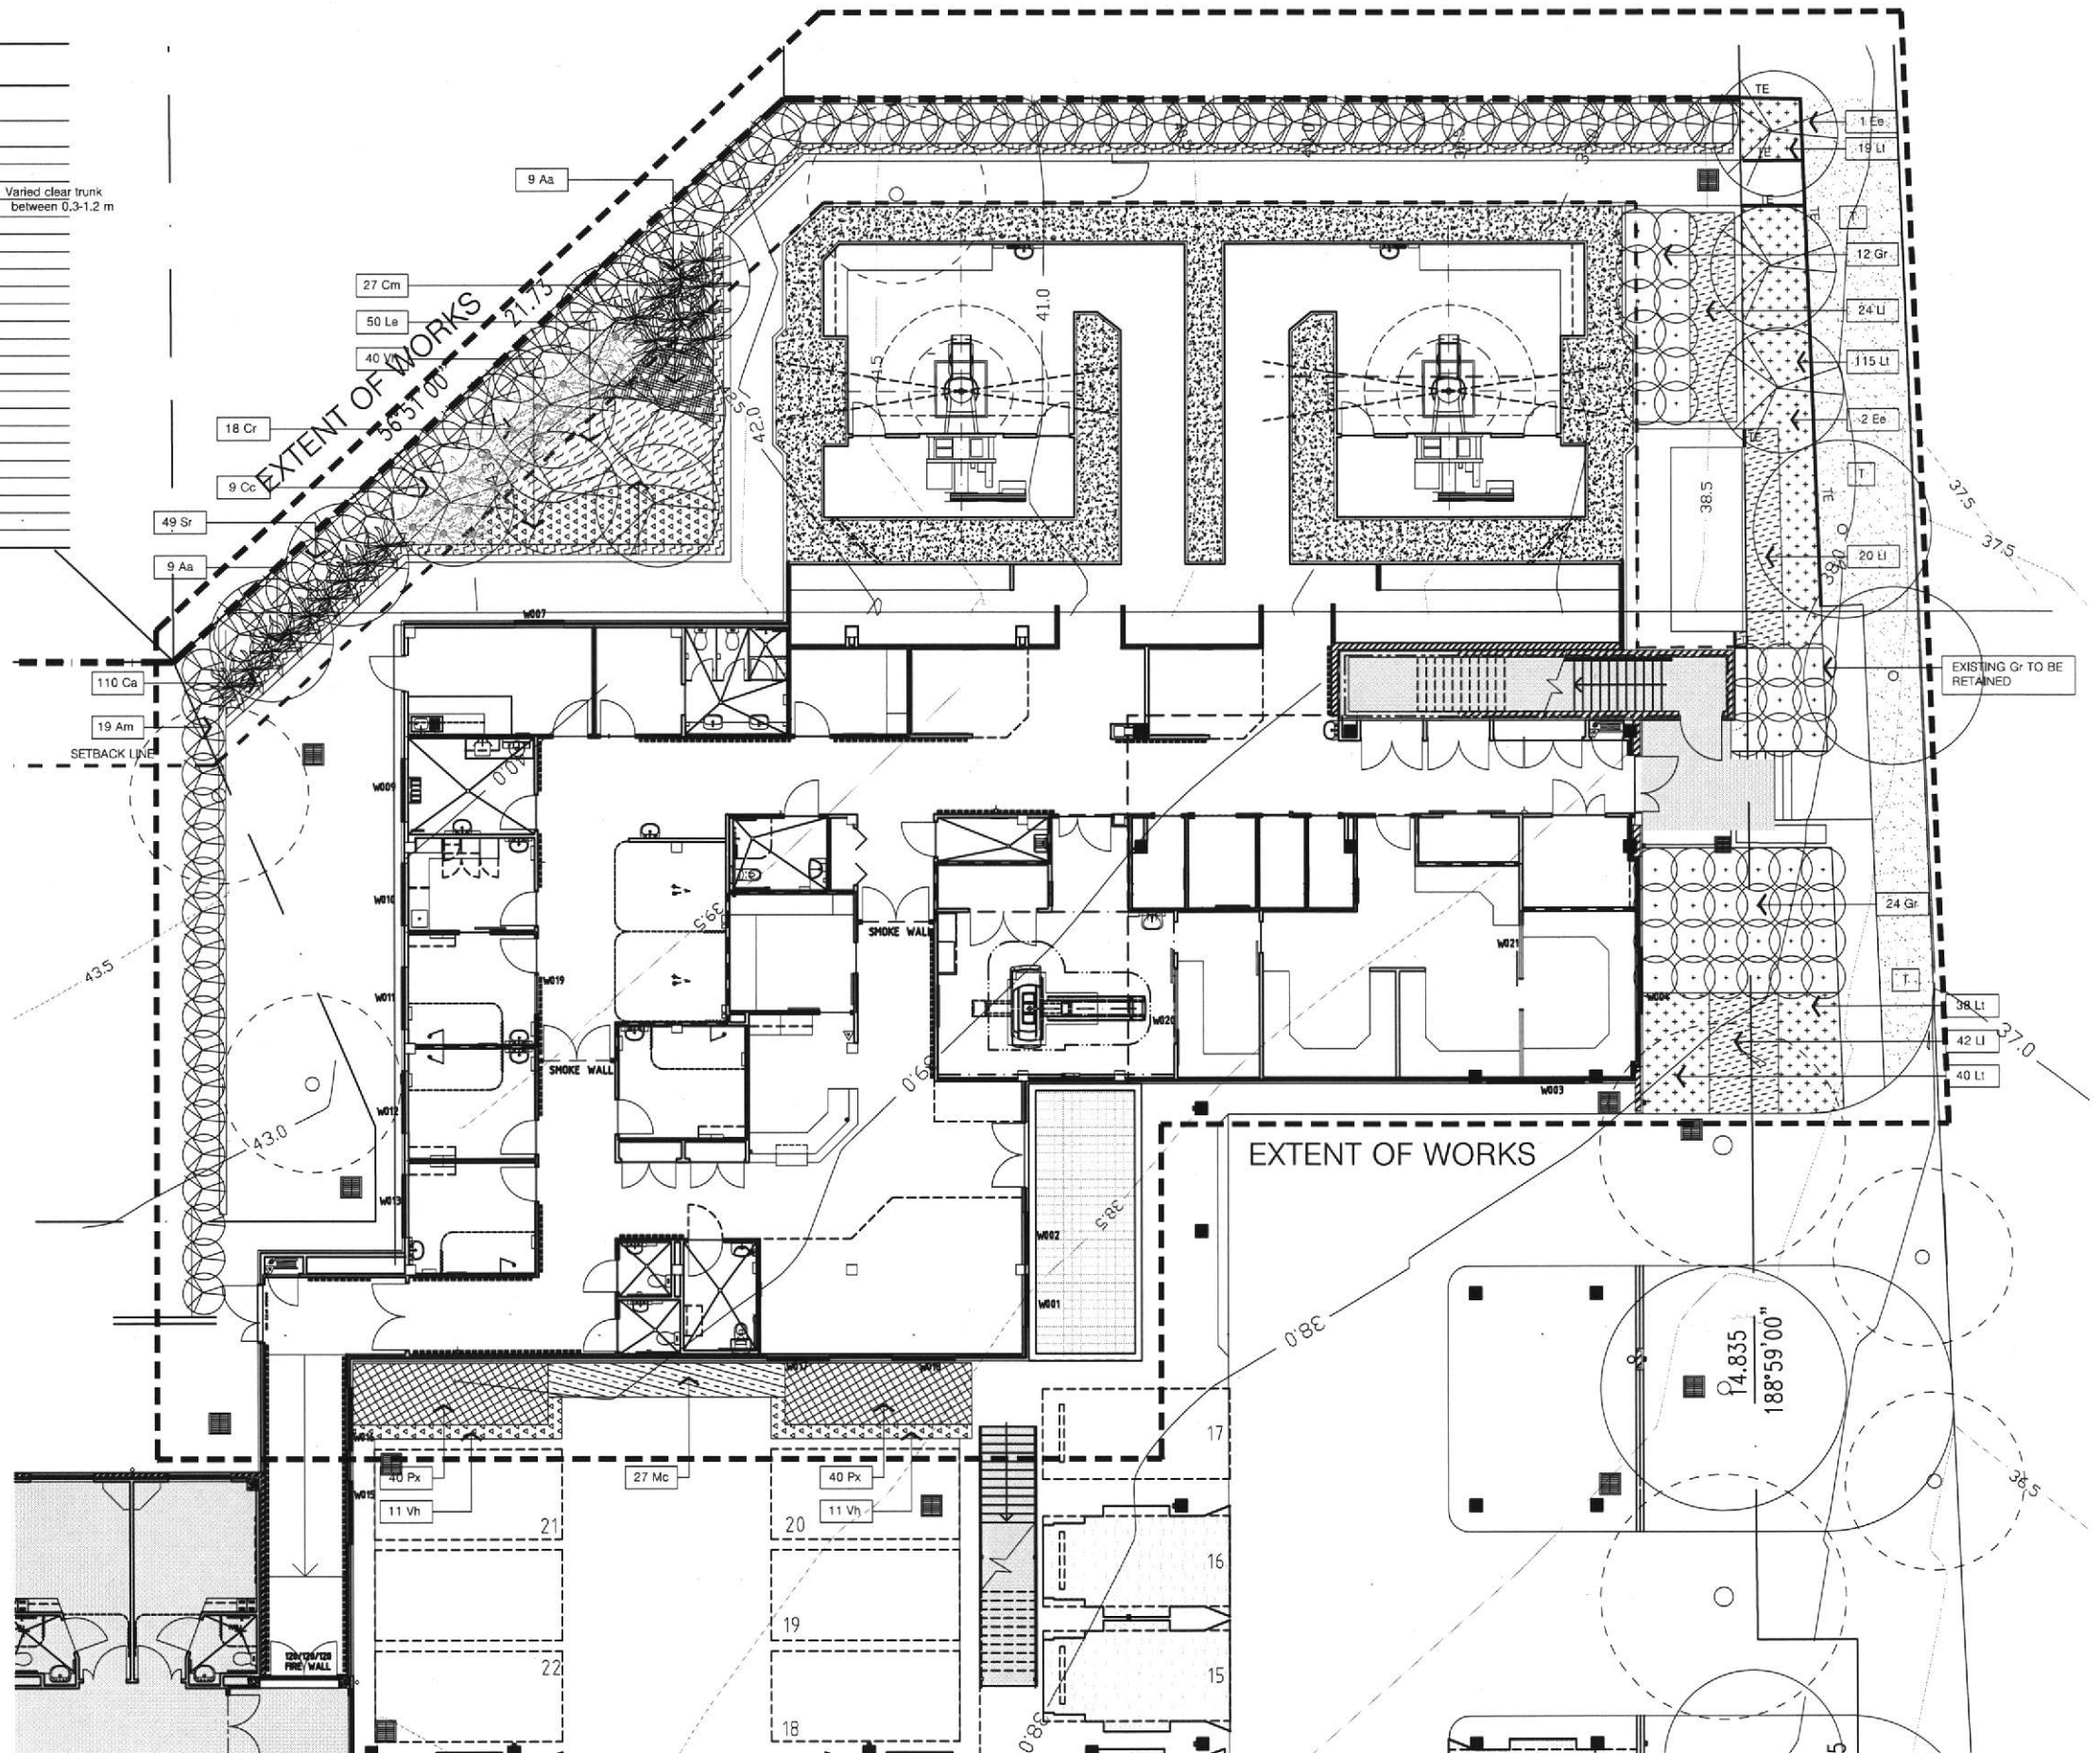

	THE IDEAS, INFORMATION AND CONCEPTS CONTAINED IN THIS DOCUMENT ARE THE PROPERTY OF TERRAS LANDSCAPE ARCHITECTS. PHOTO COPYING OR REPRODUCING THIS DOCUMENT AND PASSING IT ON TO OTHERS WITHOUT THE EXPRESS PERMISSION OF TERRAS LANDSCAPE ARCHITECTS IS AN INFRINGEMENT OF COPYRIGHT AND IS A BREACH OF TERRAS RIGHTS UNDER THE COMMONWEALTH COPYRIGHT ACT OF 1968, SECTION 101.																		
	D	24-09-12	DA		GF	SR													
	C	27-06-12	DA		GF	SR													
	B	18-06-12	DA		GF	SR													
	A	15-06-12	DA		GF	SR													
rev no:		date:		comments:		by:		verified:		rev no:		date:		comments:		by:		verified:	
0		25mm				100mm				200mm				300mm (2x) (300gsm, A1)					

PROJECT:
LAKE MACQUARIE PRIVATE HOSPITAL
ADDITION - STAGE 2
CLIENT:
RAMSEY HEALTHCARE PTY LTD
SITE:
CNR SYDNEY ST & PACIFIC HIGHWAY
GATESHEAD
DRAWING:
SOFTWARES PLAN
address: 412 king street newcastle new 2300 ph: 49 294 926 fax: 49 263 069 www.terras.com.au



WORK TO FIGURED DIMENSIONS IN PREFERENCE TO SCALE. CHECK DIMENSIONS, LEVELS ON SITE PRIOR TO ORDERING MATERIALS OR COMPLETION OF WORKSHOP DRAWINGS.			
drawn:	scale:	no in set:	date:
GF	1:100@A1	3 OF 5	24.09.12
phase:	project no:	DWG no:	revision no:
DA	8517.5	L03	D