


TRANSGRID TAMWORTH


GOONOO GOONOO ROAD, TAMWORTH, NSW

KEY PLAN 
Scale: 1:1500 @ A1

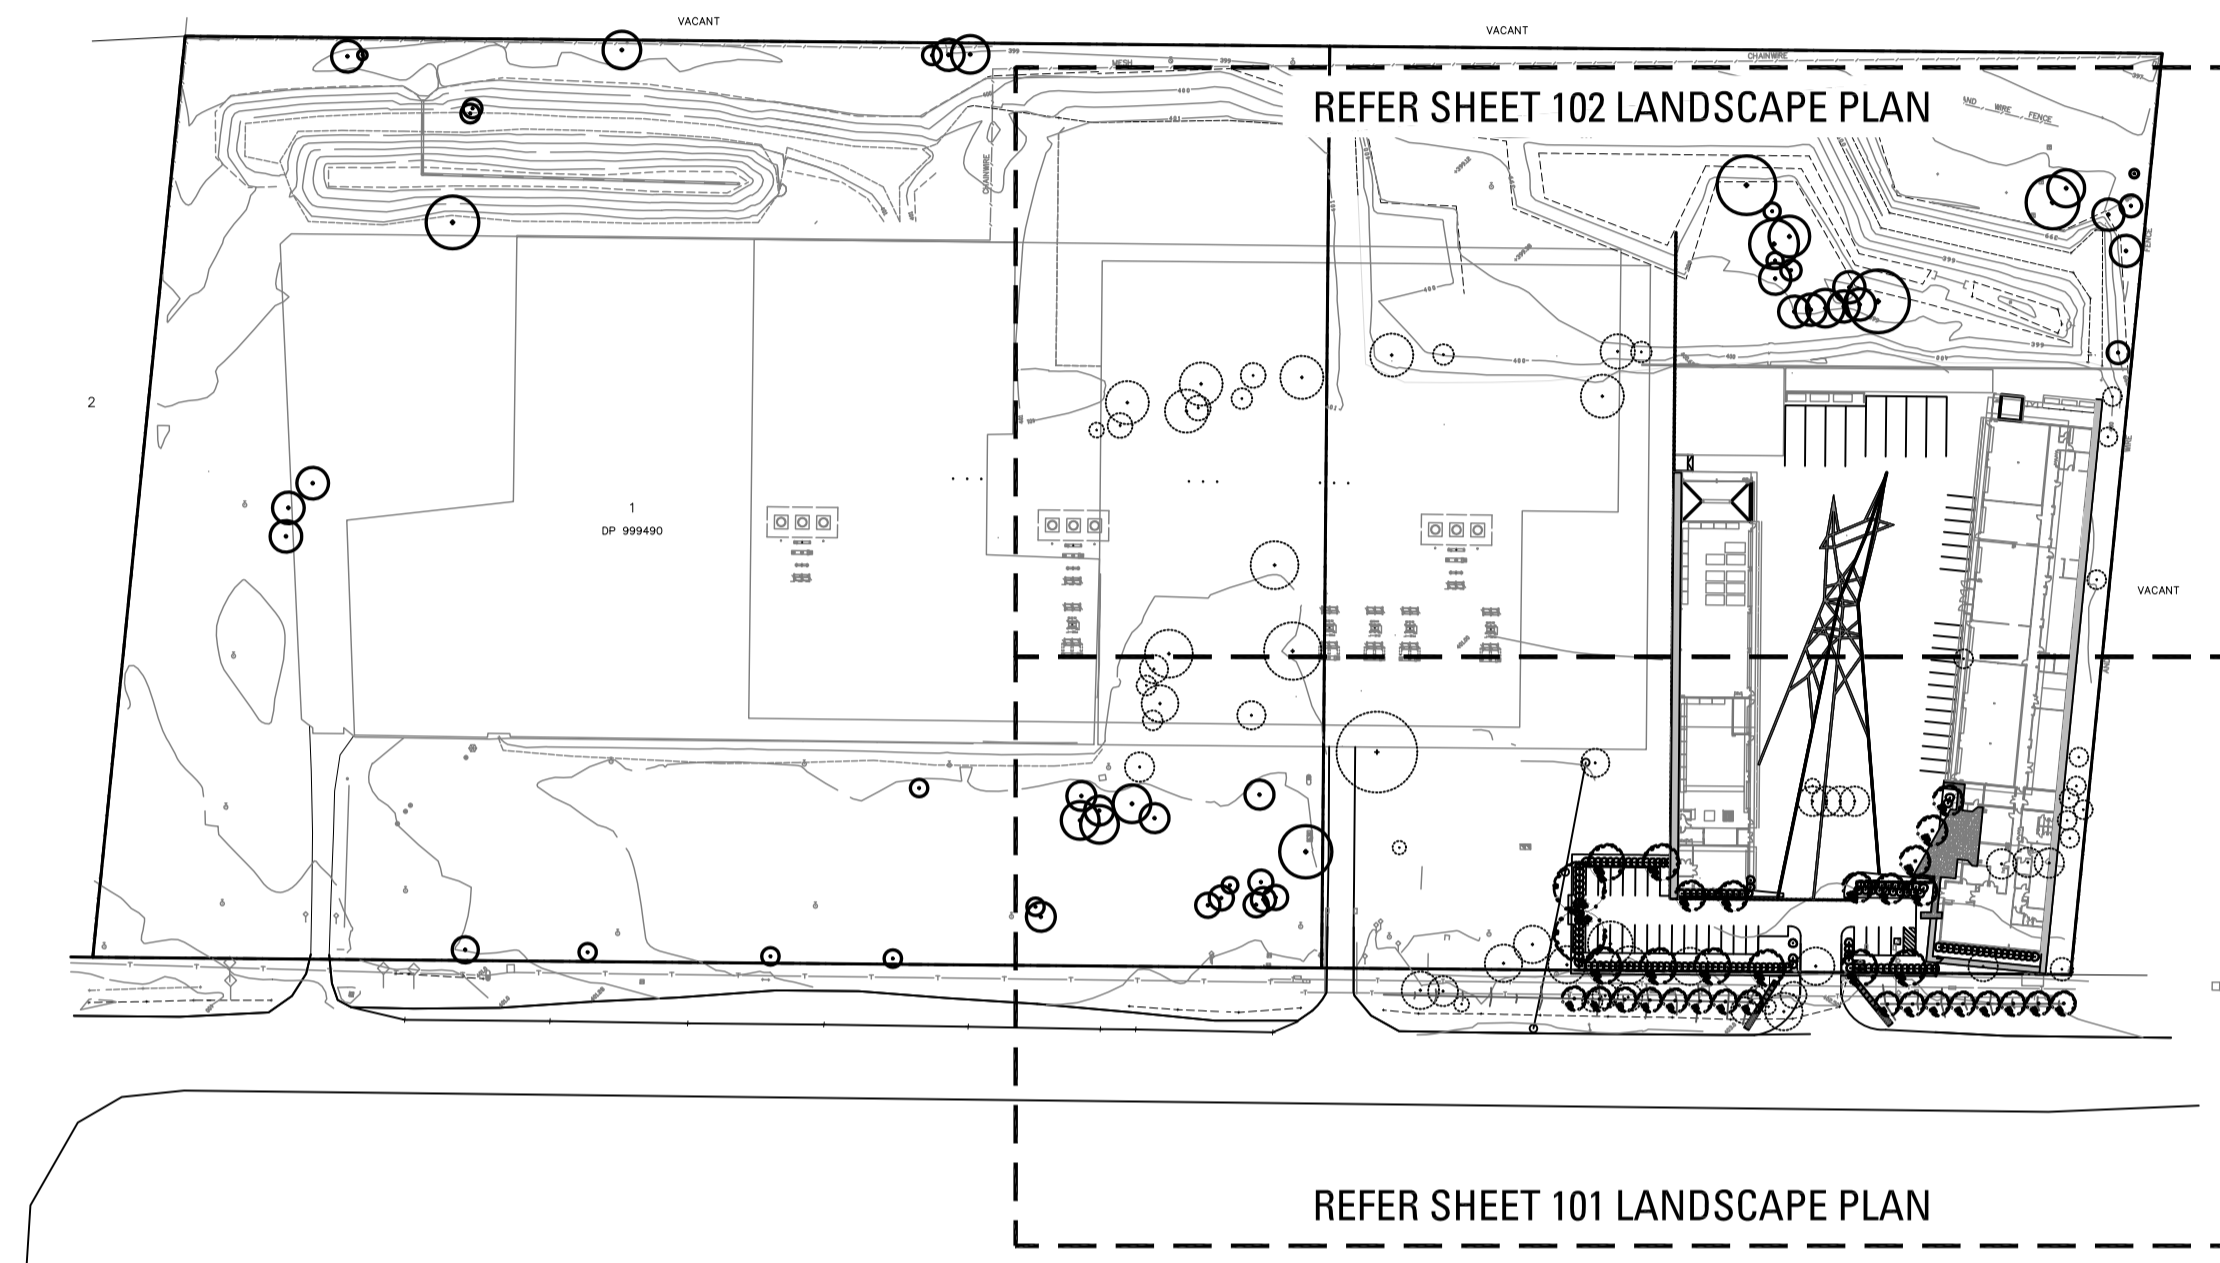

LOCATION PLAN

Scale: NTS

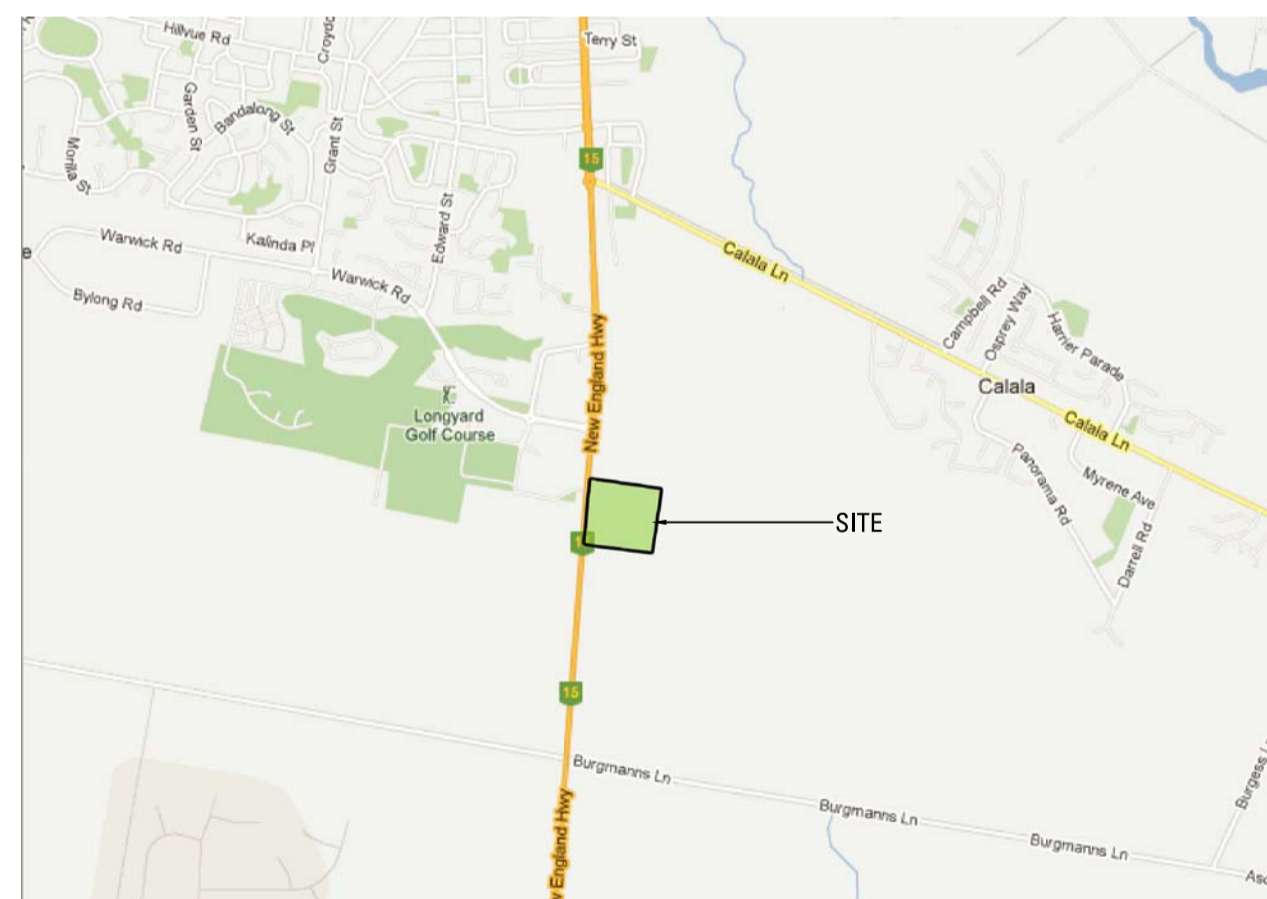

PLANT SCHEDULE




12-073 TRANSGRID TAMWORTH PLANT SCHEDULE					
CODE	BOTANIC NAME	COMMON NAME	MATURE SIZE (h x w) (m)	PROPOSED POT SIZE	QUANTITY
TREES					
Ac	<i>Angophora costata</i>	Smooth-Barked Apple	20 x 10	75L	2
Ba	<i>Brachychiton acerifolius</i>	Illawarra Flame Tree	10 x 5	75L	6
Cc	<i>Corymbia citriodora 'Scentuous'</i>	Lemon Scented Gum	8 x 5	75L	16
Hf	<i>Hymenosporum flavum</i>	Native Frangipani	10 x 5	75L	8
SHRUBS & ACCENTS					
As	<i>Acmena smithii minor</i>	Dwarf Lilly Pilly	3 x 2	200mm	142
Dc	<i>Dianella caerulea</i>	Flax Lily	0.5 x 0.5	150mm	201
Wf	<i>Westringia fruticosa</i>	Coastal Rosemary	1.5 x 1.5	200mm	410
GROUNDCOVERS					
Gp	<i>Grevillea 'Poorinda Royal Mantle'</i>	Royal Mantle	0.3 x 4	150mm	554

DRAWING SCHEDULE

DRAWING NO.	DRAWING TITLE	REVISION
000	COVER SHEET	B
001	COLOUR LANDSCAPE PLAN	A
101	LANDSCAPE PLAN	B
102	LANDSCAPE PLAN	A
501	LANDSCAPE DETAILS	A

[illegible]

LEGEND

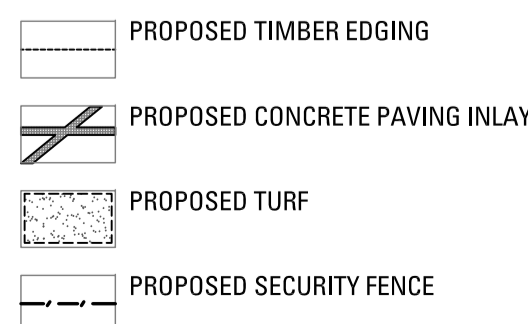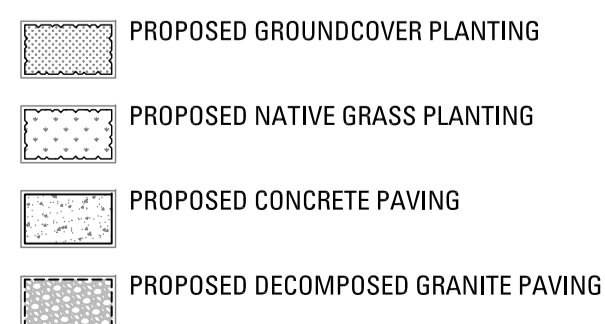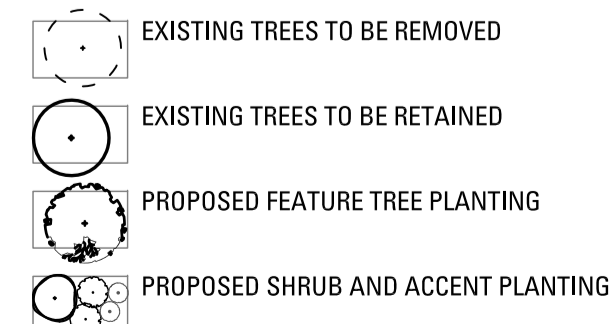

Notes:

Copyright remains the property of Arcadia Landscape Architecture Pty Ltd.

Use only figured dimensions. Any other required dimensions are to be referred to and supplied by the landscape architect.


All discrepancies to be referred to the project manager and Arcadia Landscape Architecture Pty Ltd prior to construction.

Ensure compliance with the Building Code of Australia and all relevant Australian Standards and Authority

Client:
TRANSGRID

Project:

**TRANSGRID TAMWORTH
GOONOO GOONOO ROAD**

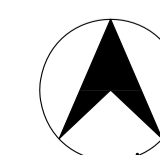

Landscape Architect:

Arcadia
LANDSCAPE ARCHITECTURE

lower deck jones bay wharf suite 123 / 26-32
pirrama rd, pyrmont 2009 nsw

þ 61 2 9571 6259 f 61 2 9571 7930

Stage of works: **DEVELOPMENT APPLICATION**

Drawing Name:



COVER SHEET


Scale: AS SHOWN


Job Number: 12-073	Drawing Number: 000 Sheet 1 of 6	Issue: A
------------------------------	---	--------------------


[illegible]


LEGEND


-  EXISTING TREES TO BE REMOVED
-  EXISTING TREES TO BE RETAINED
-  PROPOSED FEATURE TREE PLANTING
-  PROPOSED SHRUB AND ACCENT PLANTING


 PROPOSED GROUNDCOVER PLANTING


 PROPOSED NATIVE GRASS PLANTING


 PROPOSED CONCRETE PAVING

 PROPOSED DECOMPOSED GRANITE PAVING

 **PROPOSED TIMBER EDGING**

  **PROPOSED CONCRETE PAVING INLAY**

 **PROPOSED TURF**

 **PROPOSED SECURITY FENCE**

Notes:

Copyright remains the property of Arcadia Landscape Architecture Pty Ltd.

Use only figured dimensions. *Any other required dimensions are to be referred to and supplied by the landscape architect.*


All discrepancies to be referred to the project manager and Arcadia Landscape Architecture Pty Ltd prior to construction.

Ensure compliance with the Building Code of Australia and all relevant Australian Standards and Authority Requirements.

Client:
TRANSGRID

Project:

**TRANSGRID TAMWORTH
GOONOO GOONOO ROAD**

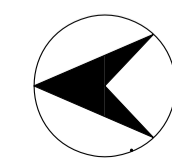

Landscape Architect:

Arcadia
LANDSCAPE ARCHITECTURE

lower deck jones bay wharf suite 123 / 26-32
pirrama rd, pyrmont 2009 nsw

p 61 2 9571 6259 f 61 2 9571 7930

Stage of works: **DEVELOPMENT APPLICATION**

Drawing Name:

COLOUR LANDSCAPE PLAN

Scale: 1:300 @ A1

Job Number:

12-073

Drawing Number:	001	Issue:	A
Sheet 2 of 6			

REFER SHEET 101 LANDSCAPE PLAN

Sheet 3 of 6 | A

