


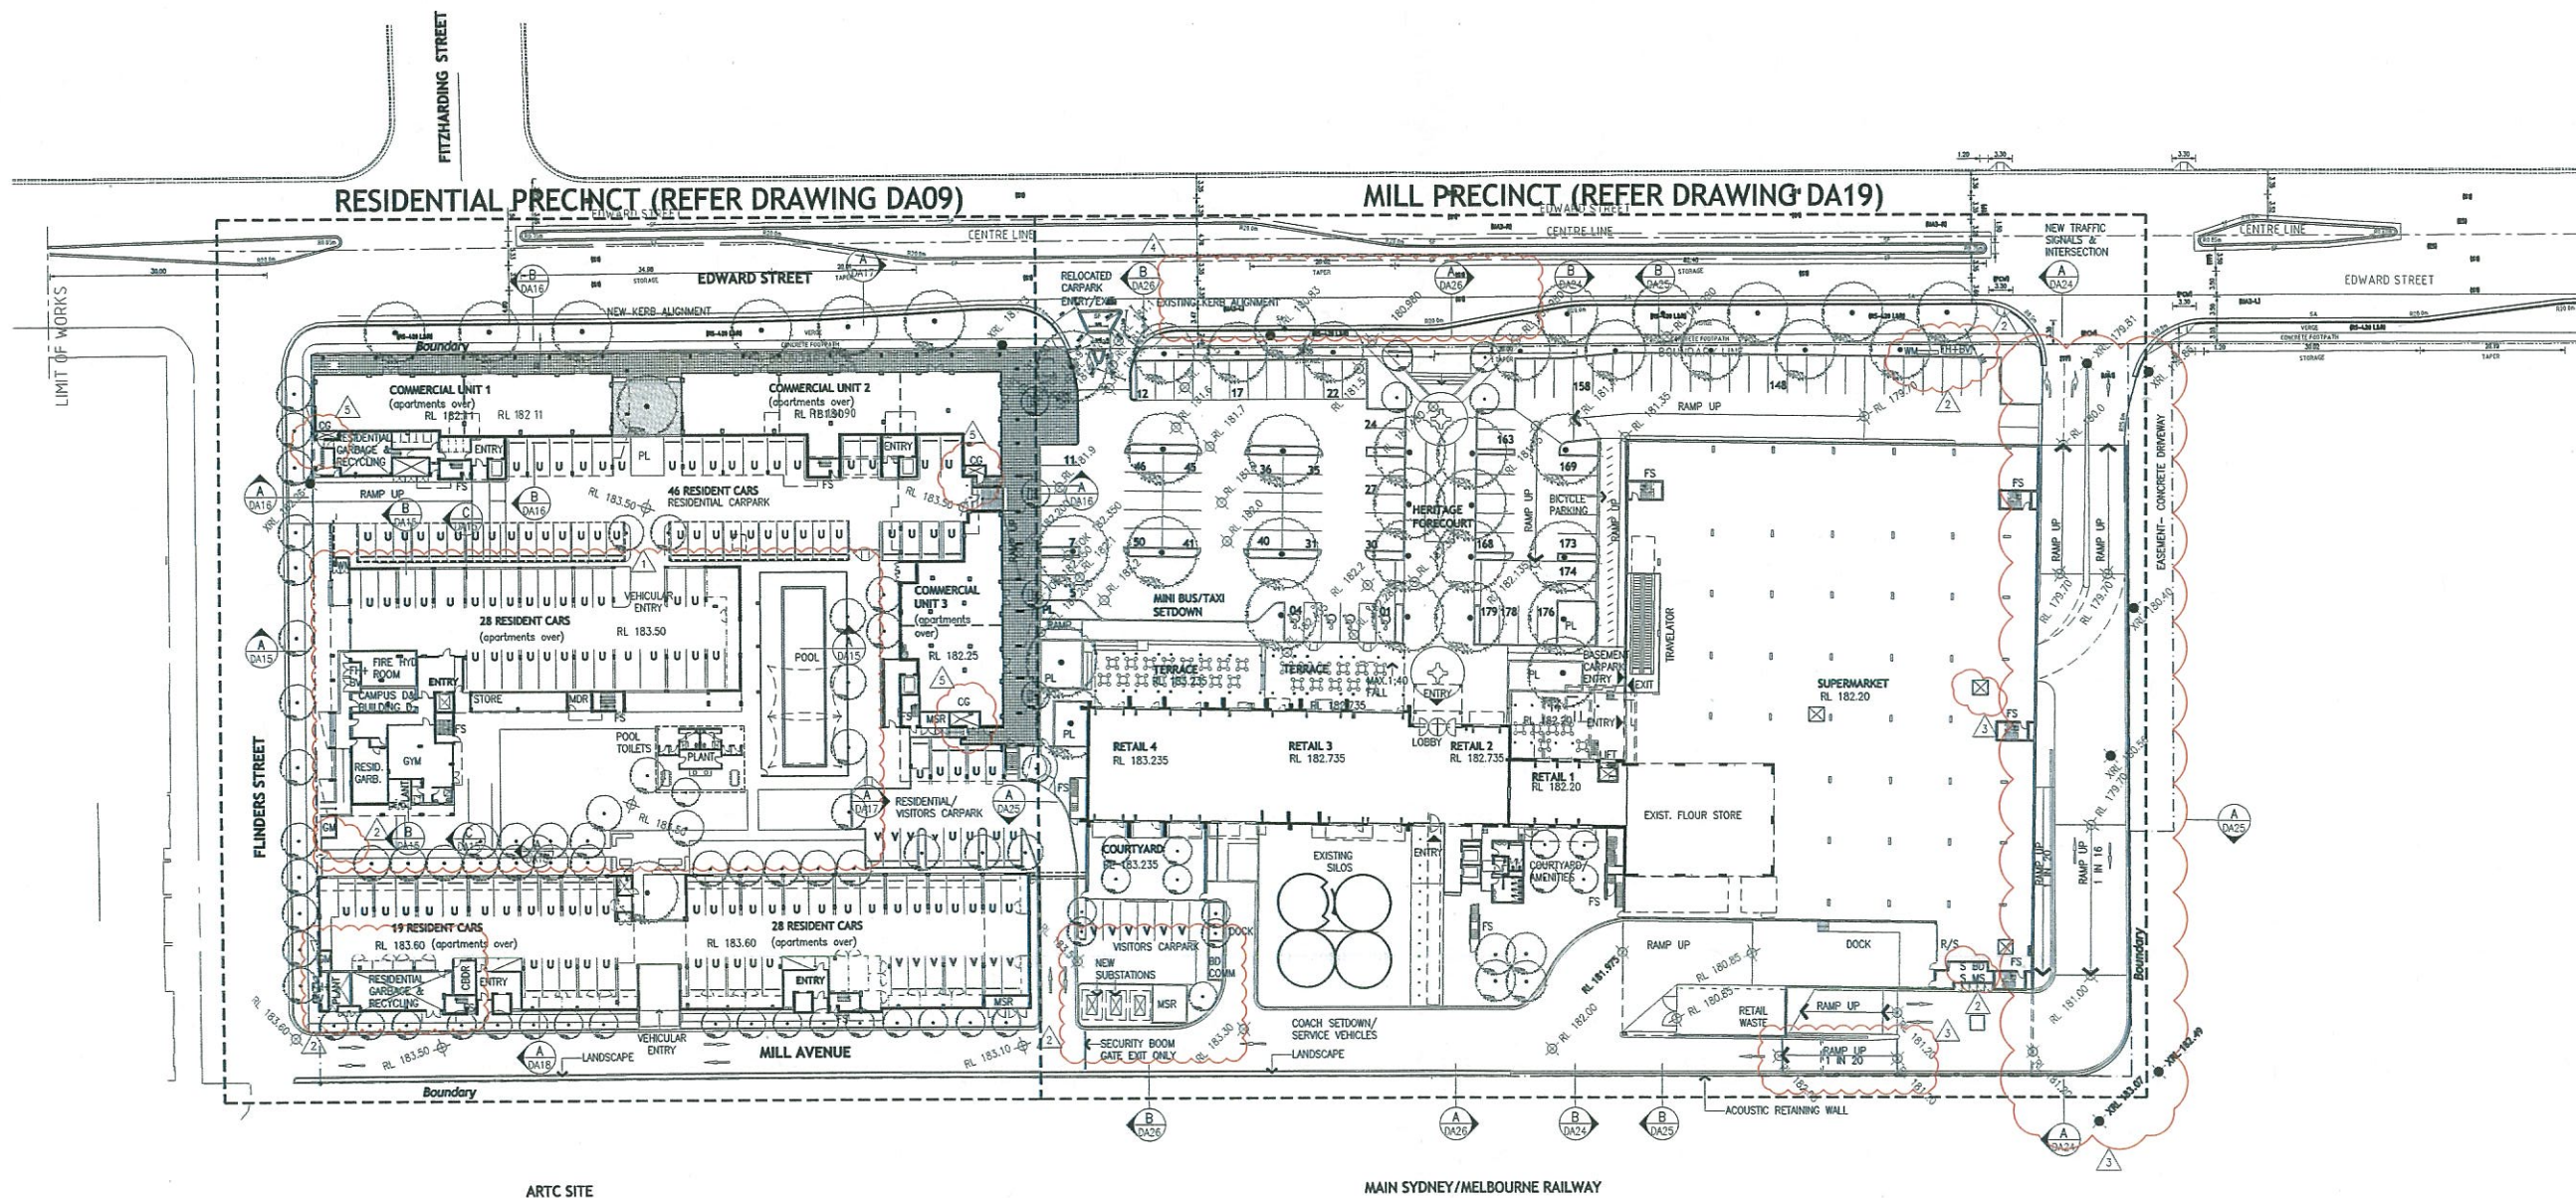

NOTES:
REFER TO THE FOLLOWING DRAWING SERIES FOR DETAILED PLANS, ELEVATIONS, SECTIONS AND LEVELS:
A. SITE PLANS DWG.03-06
B. RESIDENTIAL PRECINCT DWG.09-18
C. MILL PRECINCT DWG.19-27
D. DEMOLITION PLANS AND ELEVATIONS DWG.28-30, REFER TO LANDSCAPE ARCHITECT DRAWINGS FOR LANDSCAPE DESIGN.
(LANDSCAPE SHOWN ON ARCH. DWGS IS INDICATIVE ONLY)
REFER TO CIVIL DWGS FOR DETAILS, SITEWORKS & LEVELS

SYMBOLS:
RL 00.00 NEW SPOT LEVEL
XRL 00.00 EXISTING SPOT LEVEL
--- SITE BOUNDARY
--- EXISTING MILL & SILOS FOOTPRINT
--- LINE OF BUILDING /CANOPIES OVER
--- EXISTING WALLS
--- NEW WALLS

ABBREVIATIONS:
FS-FIRE STAIR
PL-PLANTER/LANDSCAPE
ST-RESIDENT STORAGE
V-RESIDENT VISITOR PARKING
U-RESIDENT UNIT PARKING
CG-COMMERCIAL GARAGE
FH-BV-FIRE HYDRANT AND BOOSTER VALVE

DESIGN AMENDMENTS:
1. TOWNHOUSES OMITTED, NEW APARTMENT BUILDING, CARPARK, & SWIMMING POOL ADDED, LANDSCAPE ADJUSTED
2. SERVICES INFRASTRUCTURE ADDED
3. RAMP LEVELS ADJUSTED
4. EDWARD STREET KERB LINE ADJUSTED
5. COMMERCIAL GARAGE AREA ADDED

SCANNED

29 JUN 2012

RECORDS



SECTION 96 (2) APPLICATION - JUNE 2012

THE MILL WAGGA WAGGA

DEVELOPER: INTERLINK WAGGA CENTRAL PTY LTD

KANNFINCH

Master Planning Architecture
Interiors Urban Design
www.kannfinch.com

SITE PLAN-GROUND FLOOR
PROJECT No. 6204

K:\Arch\The Mill\6204\GND\FloorPlan\620404

NOTES:

REFER TO THE FOLLOWING DRAWING SERIES FOR DETAILED PLANS, ELEVATIONS, SECTIONS AND LEVELS:
 A. SITE PLANS DWG.03-08
 B. RESIDENTIAL PRECINCT DWG.09-18
 C. MILL PRECINCT DWG.19-27
 D. DEMOLITION PLANS AND ELEVATIONS DWG.28-30 REFER TO LANDSCAPE ARCHITECT DRAWINGS FOR LANDSCAPE DESIGN.
 (LANDSCAPE SHOWN ON ARCH. DWGS IS INDICATIVE ONLY)
 REFER TO CIVIL DWGS FOR DETAILS, SITEWORKS & LEVELS

SYMBOLS:


RL 00.00 NEW SPOT LEVEL
 XRL 00.00 EXISTING SPOT LEVEL
 --- SITE BOUNDARY
 --- EXISTING MILL & SILOS FOOTPRINT
 --- LINE OF BUILDING /CANOPIES OVER
 --- EXISTING WALLS
 --- NEW WALLS

ABBREVIATIONS:

FS-FIRE STAIR
 PL-PLANTER/LANDSCAPE
 ST-RESIDENT STORAGE
 V-RESIDENT VISITOR PARKING
 U-RESIDENT UNIT PARKING

DESIGN AMENDMENTS:


- △ TOWNHOUSES REPLACED WITH BLOCK E
- △ SERVICES INFRASTRUCTURE
- △ BLOCKS C+D RECONFIGURED
- △ RAMP ADJUSTED

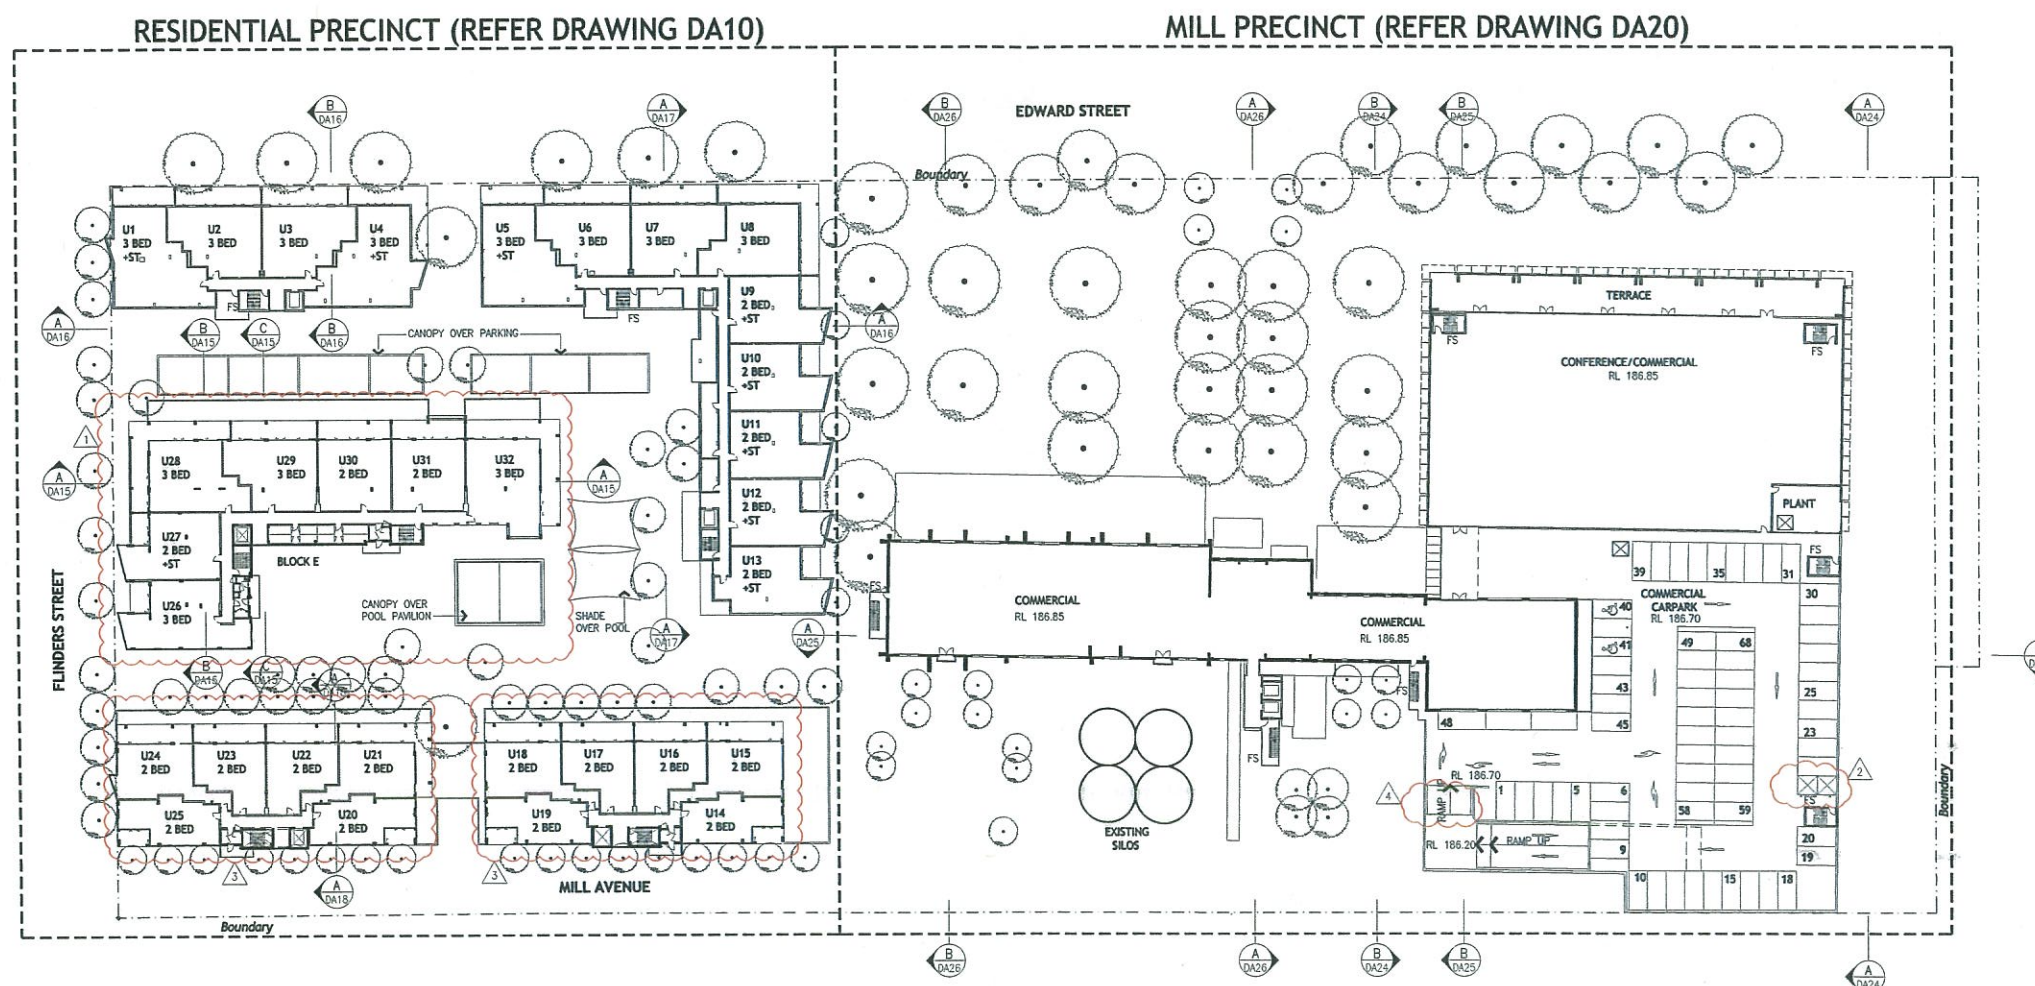

SCANNED

29 JUN 2012

RECORDS

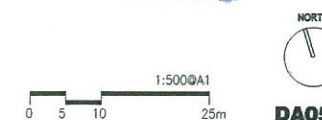

SECTION 96 (2) APPLICATION - JUNE 2012

THE MILL WAGGA WAGGA

DEVELOPER: INTERLINK WAGGA CENTRAL PTY LTD


KANFINCH

Master Planning Architecture
 Interiors Urban Design
 www.kanfinch.com

SITE PLAN-LEVEL 1

PROJECT No. 6204

K:\Arch\The Mill\6204\CAD\Profiles\6204-01

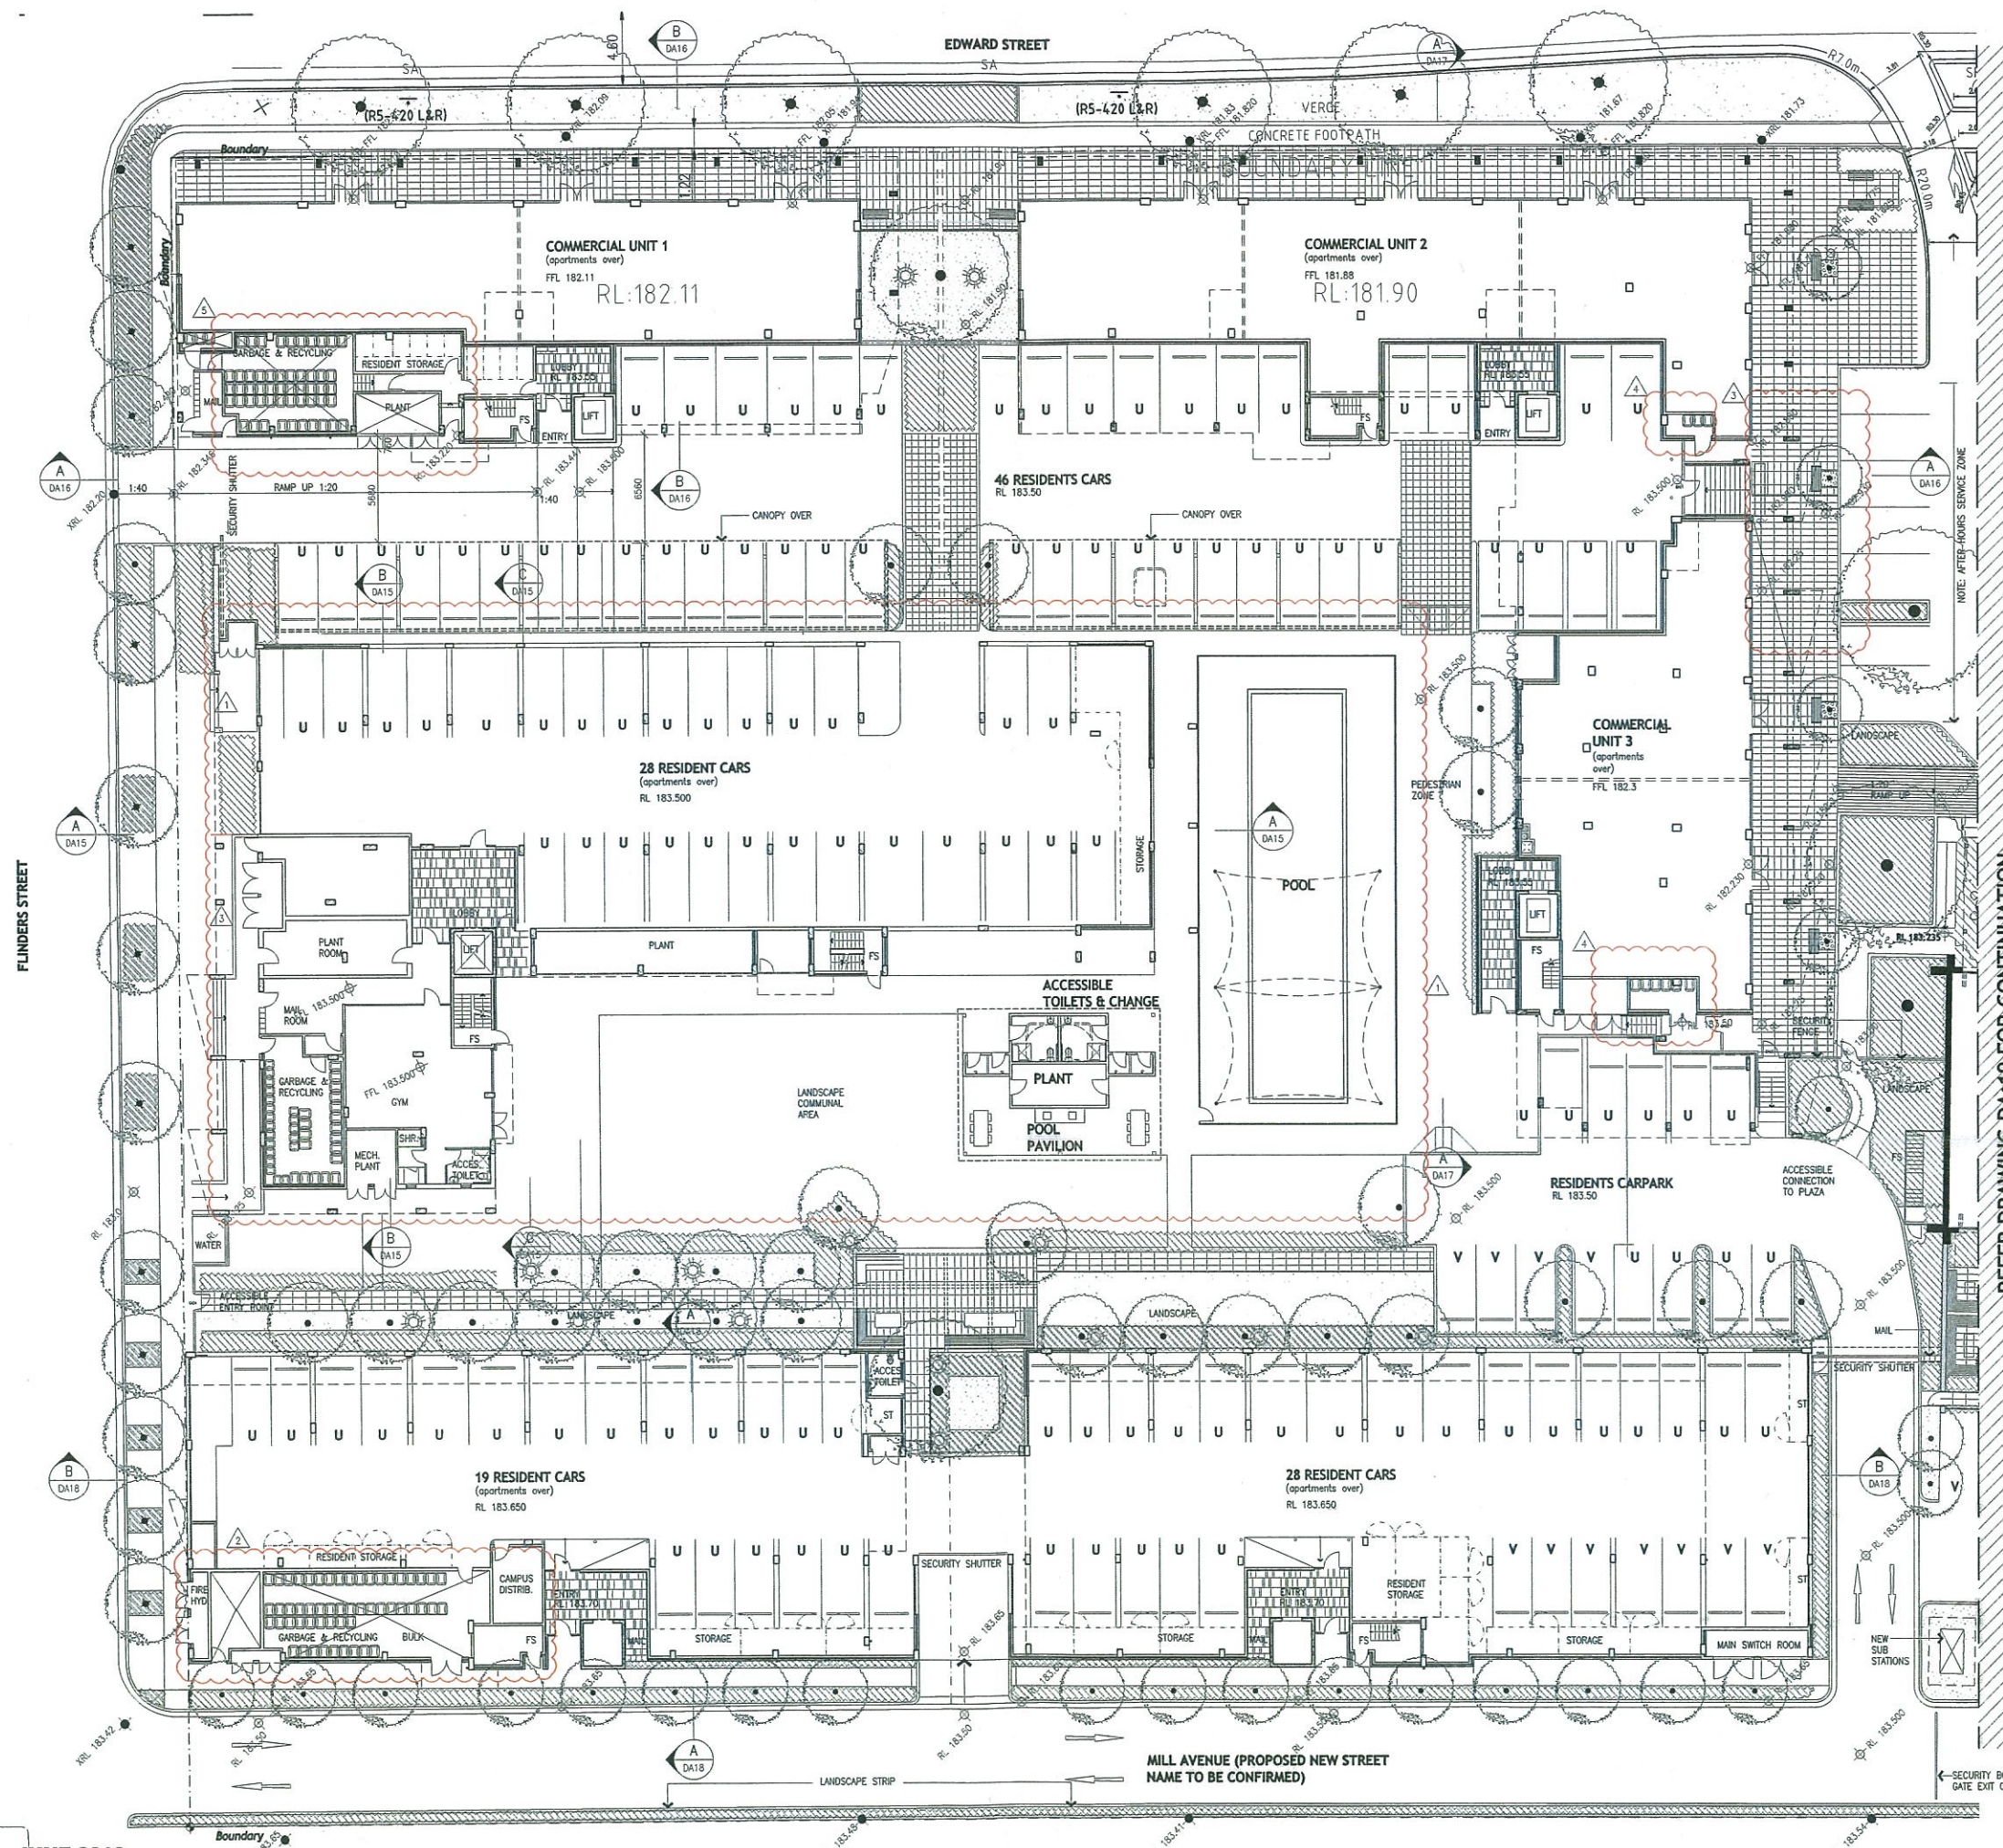

NOTES:
 REFER TO THE FOLLOWING DRAWING SERIES FOR DETAILED PLANS, ELEVATIONS, SECTIONS AND LEVELS:
 A. SITE PLANS DWG.03-08
 B. RESIDENTIAL PRECINCT DWG.09-18
 C. MILL PRECINCT DWG.19-27
 D. DEMOLITION PLANS AND ELEVATIONS DWG.28-30 REFER TO LANDSCAPE ARCHITECT DRAWINGS FOR LANDSCAPE DESIGN.
 (LANDSCAPE SHOWN ON ARCH. DWGS IS INDICATIVE ONLY)

SYMBOLS:
 RL 00.00 NEW SPOT LEVEL
 XRL 00.00 EXISTING SPOT LEVEL
 --- SITE BOUNDARY
 [] EXISTING MILL & SILOS FOOTPRINT
 --- LINE OF BUILDING /CANOPIES OVER
 [] EXISTING WALLS
 [] NEW WALLS

ABBREVIATIONS:
 FS-FIRE STAIR
 PL-PLANTER/LANDSCAPE
 ST-RESIDENT STORAGE
 V-RESIDENT VISITOR PARKING
 U-RESIDENT UNIT PARKING

DESIGN AMENDMENTS:
 1. TOWNHOUSES OMITTED, NEW APARTMENT BUILDING, CARPARK, & SWIMMING POOL ADDED, LANDSCAPE ADJUSTED
 2. SERVICES INFRASTRUCTURE ADDED
 3. LEVELS ADJUSTED
 4. GARBAGE ROOM ADDED
 5. GARBAGE ROOM LAYOUT ADJUSTED AND PLANT ADDED

REFER DRAWING DA:19 FOR CONTINUATION

SCANNED
 29 JUN 2012
RECORDS