


REFER DRAWING DA-09 FOR CONTINUATION

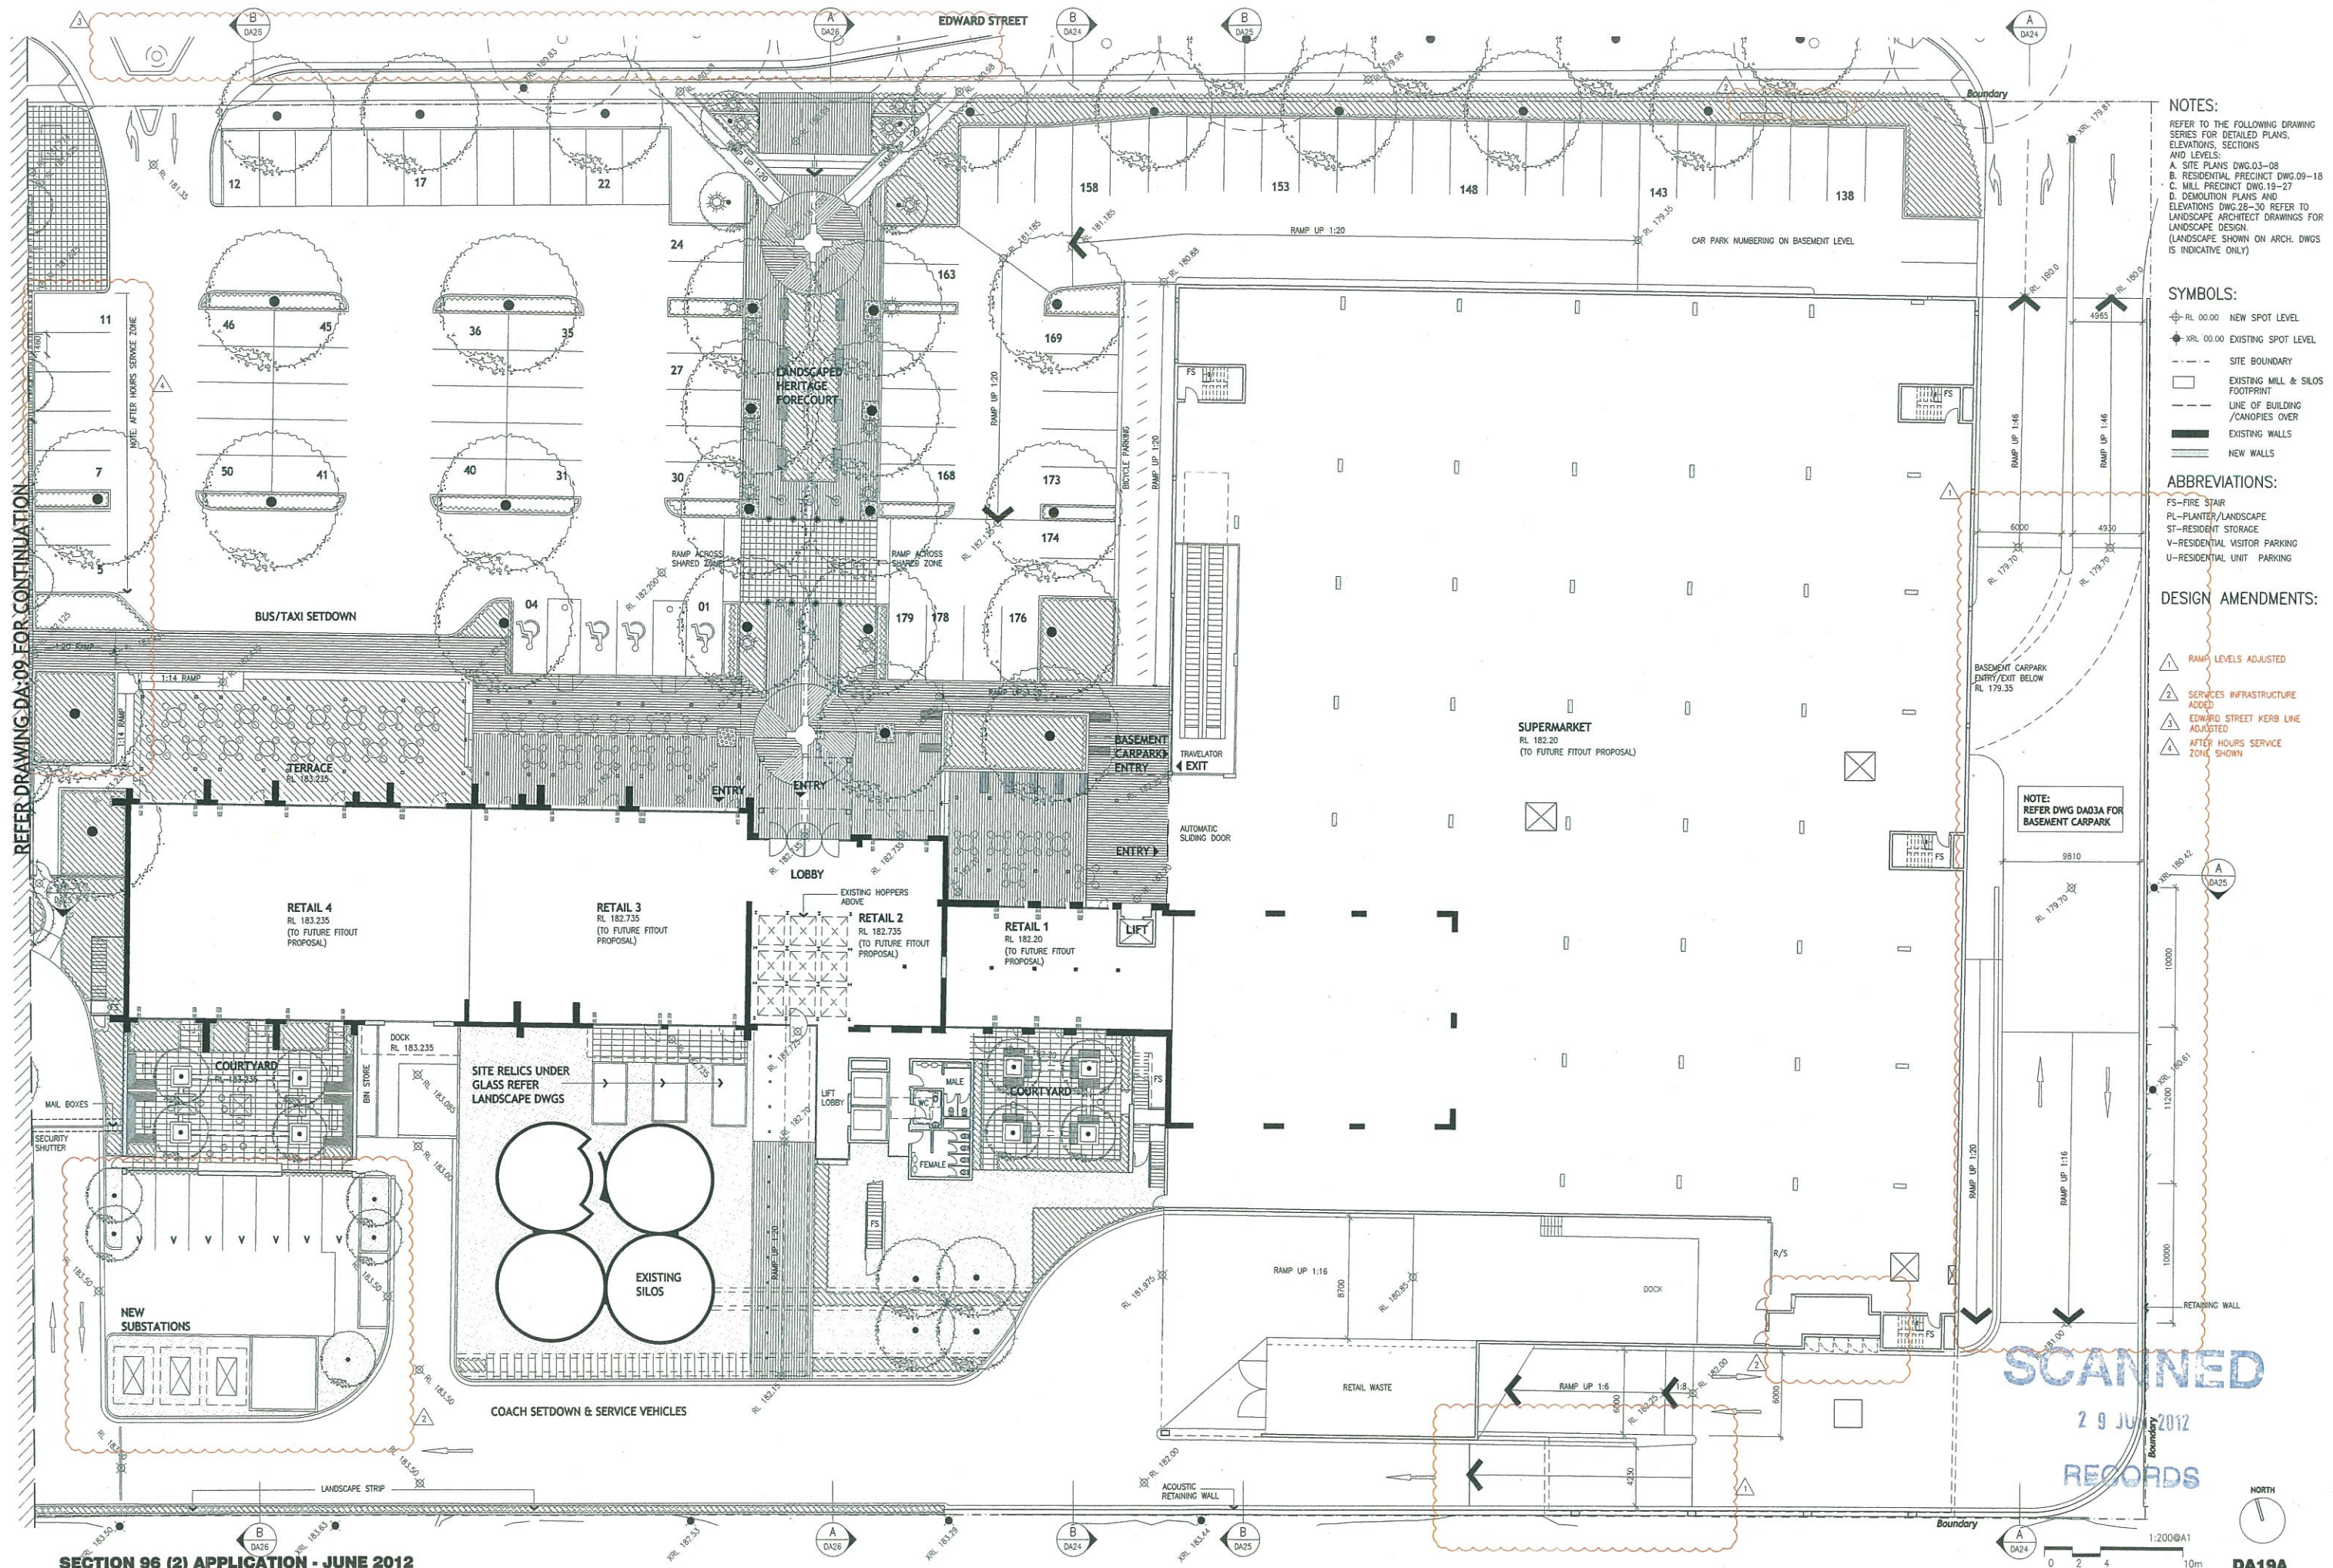

NOTES:
REFER TO THE FOLLOWING DRAWING SERIES FOR DETAILED PLANS, ELEVATIONS, SECTIONS AND LEVELS:
A. SITE PLANS DWG.03-08
B. RESIDENTIAL PRECINCT DWG.09-18
C. MILL PRECINCT DWG.19-27
D. DEMOLITION PLANS AND ELEVATIONS DWG.28-30 REFER TO LANDSCAPE ARCHITECT DRAWINGS FOR LANDSCAPE DESIGN.
(LANDSCAPE SHOWN ON ARCH. DWGS IS INDICATIVE ONLY)

SYMBOLS:
RL 00.00 NEW SPOT LEVEL
XRL 00.00 EXISTING SPOT LEVEL
SITE BOUNDARY
EXISTING MILL & SILOS FOOTPRINT
LINE OF BUILDING /CANOPIES OVER
EXISTING WALLS
NEW WALLS

ABBREVIATIONS:
FS-FIRE STAIR
PL-PLANTER/LANDSCAPE
ST-RESIDENT STORAGE
V-RESIDENT VISITOR PARKING
U-RESIDENTIAL UNIT PARKING

DESIGN AMENDMENTS:
1. RAMP LEVELS ADJUSTED
2. SERVICES INFRASTRUCTURE ADDED
3. EDWARD STREET KERB LINE ADJUSTED
4. AFTER HOURS SERVICE ZONE SHOWN

NOTE: REFER DWG DA03A FOR BASEMENT CARPARK

SECTION 96 (2) APPLICATION - JUNE 2012
THE MILL WAGGA WAGGA
DEVELOPER: INTERLINK WAGGA CENTRAL PTY LTD

KANNFINCH
Master Planning Architecture
Interiors Urban Design
www.kannfinch.com

MILL PRECINCT- GROUND FLOOR
PROJECT No. 6204
K:\Arch\The Mill\6204\CAD\Plan\6204-04

DA19A

MATERIAL LEGEND


BF	BI FOLDING GLAZED DOORS
F	NEW ALUMINIUM FRAMED GLAZING
FS	FIXED SCREEN POWDER COAT ALUMINIUM
GA	GLAZED AWNING
GD	GLAZED DOOR
HR	GLAZED BALUSTRADE WITH METAL HANDRAIL
MA	METAL AWNING POWDER COAT FINISH
ML	METAL LOUVRES POWDERCOAT FINISH
MR1	METAL DECK ROOFING ZINCALUME FINISH
MR2	METAL DECK ROOFING COLORBOND FINISH
MS	METAL SCREEN / FENCE
MTGA	METAL/TIMBER/GLAZED AWNING
OS	OPERABLE SCREEN POWDER COAT ALUMINIUM
P	PERGOLA STRUCTURE
PC	PAINTED PRECAST / CONCRETE
PF	PAINTED MASONRY / CONCRETE
RD	ROLLER DOOR
RT	RECYCLED TIMBER POSTS

FACE BRICK


MAKE GOOD EXISTING WINDOWS.
SEE HERITAGE REPORT.

REINSTATE NEW WINDOWS.
SEE HERITAGE REPORT.

LEVELS TO RAMP ADJUSTED

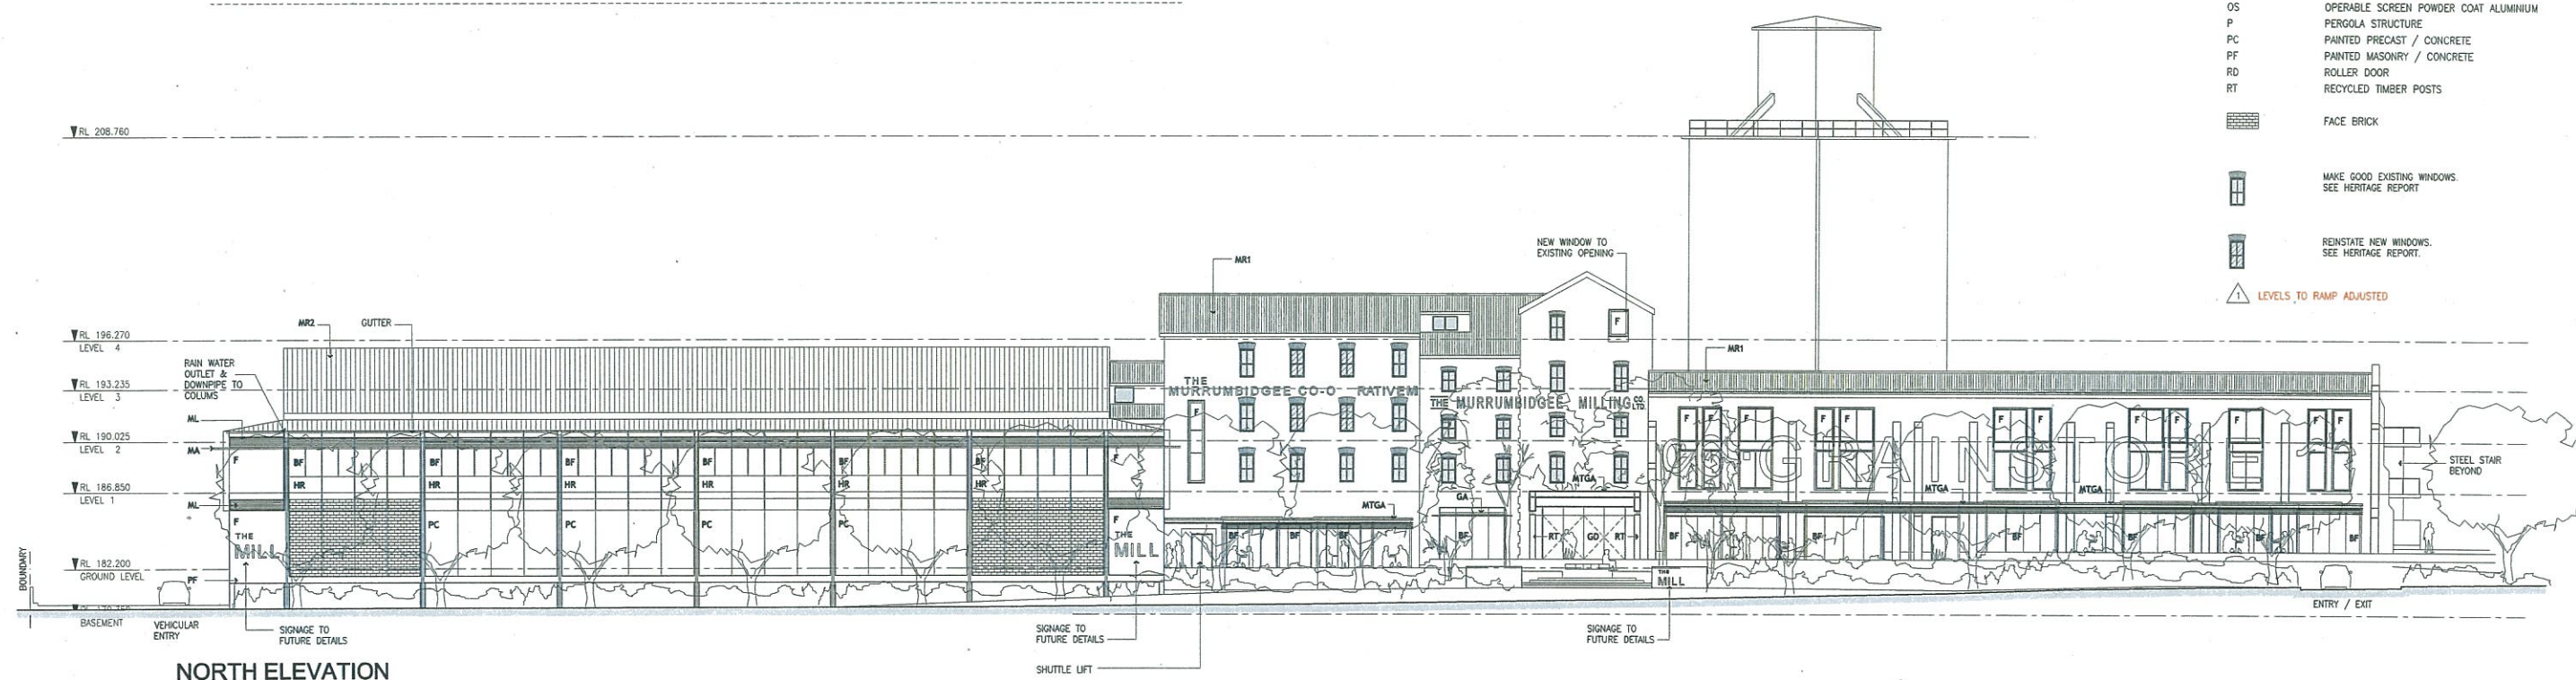

NORTH ELEVATION

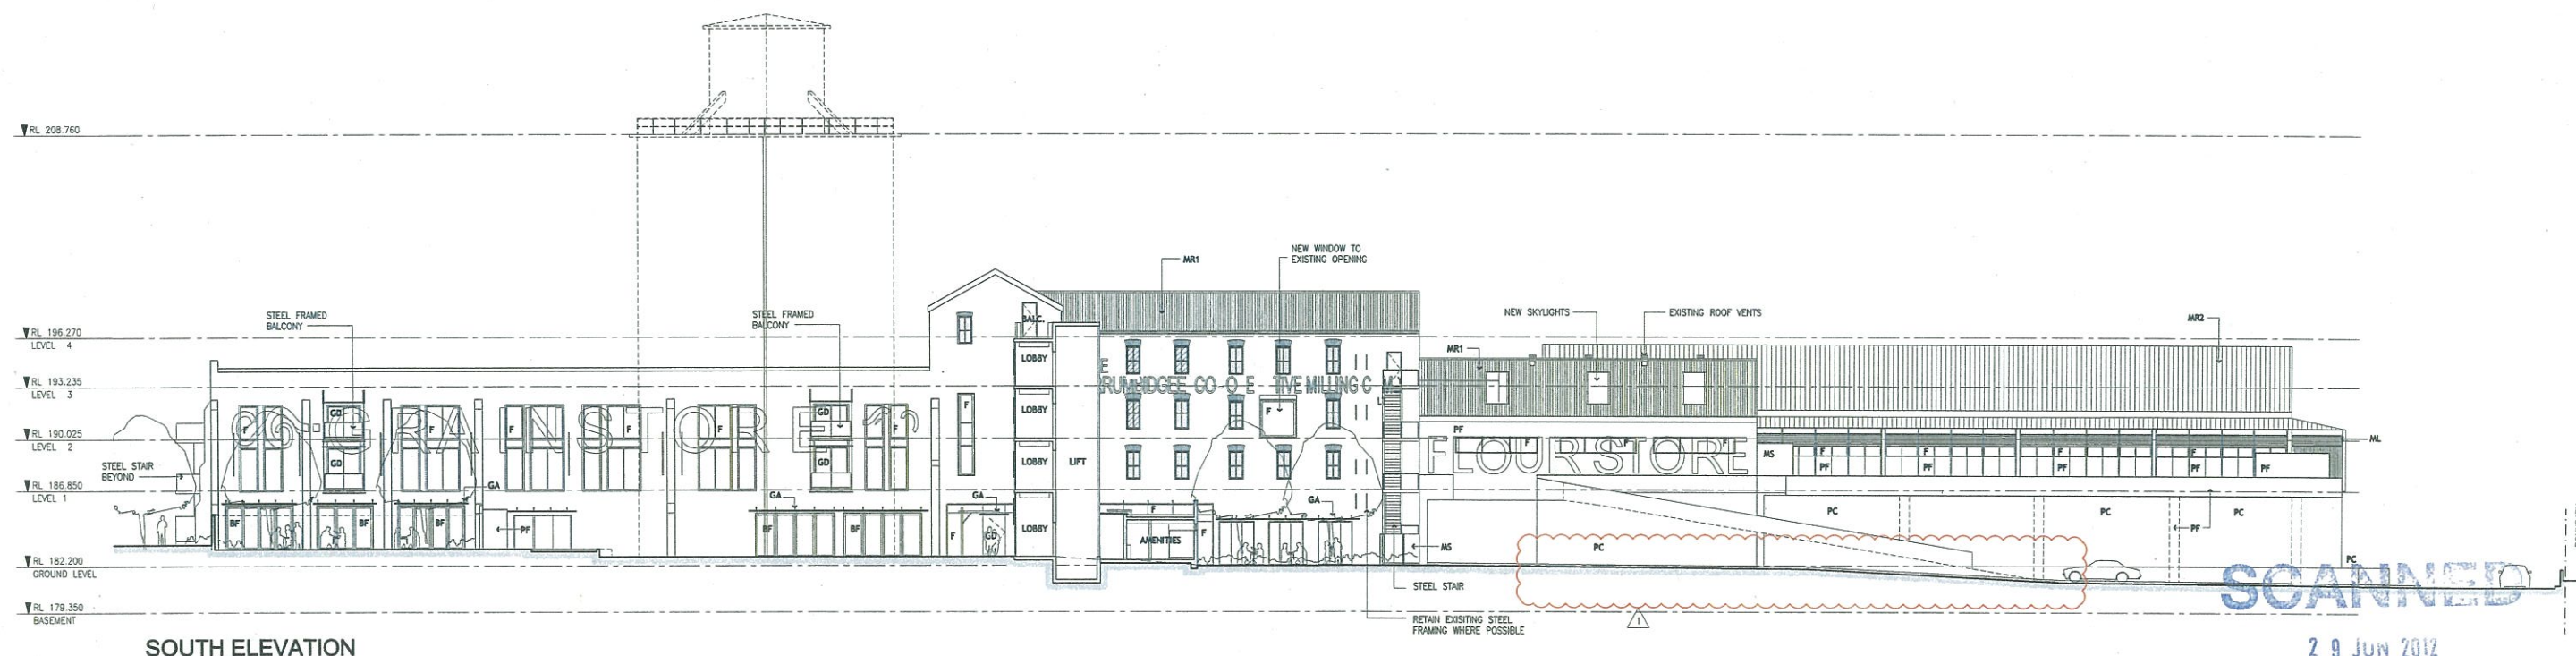

SOUTH ELEVATION

SECTION 96 (2) APPLICATION - JUNE 2012

THE MILL WAGGA WAGGA

DEVELOPER: INTERLINK WAGGA CENTRAL PTY LTD

KANNFINCH

Master Planning Architecture
Interiors Urban Design
www.kannfinch.com

MILL PRECINCT - NORTH & SOUTH ELEVATIONS
PROJECT No. 6204

K:\Arch\The Mill\6204\CAD\Prof\620404


29 JUN 2012

RECORDS


1:200@A1
0 2 4 10m

DA23A



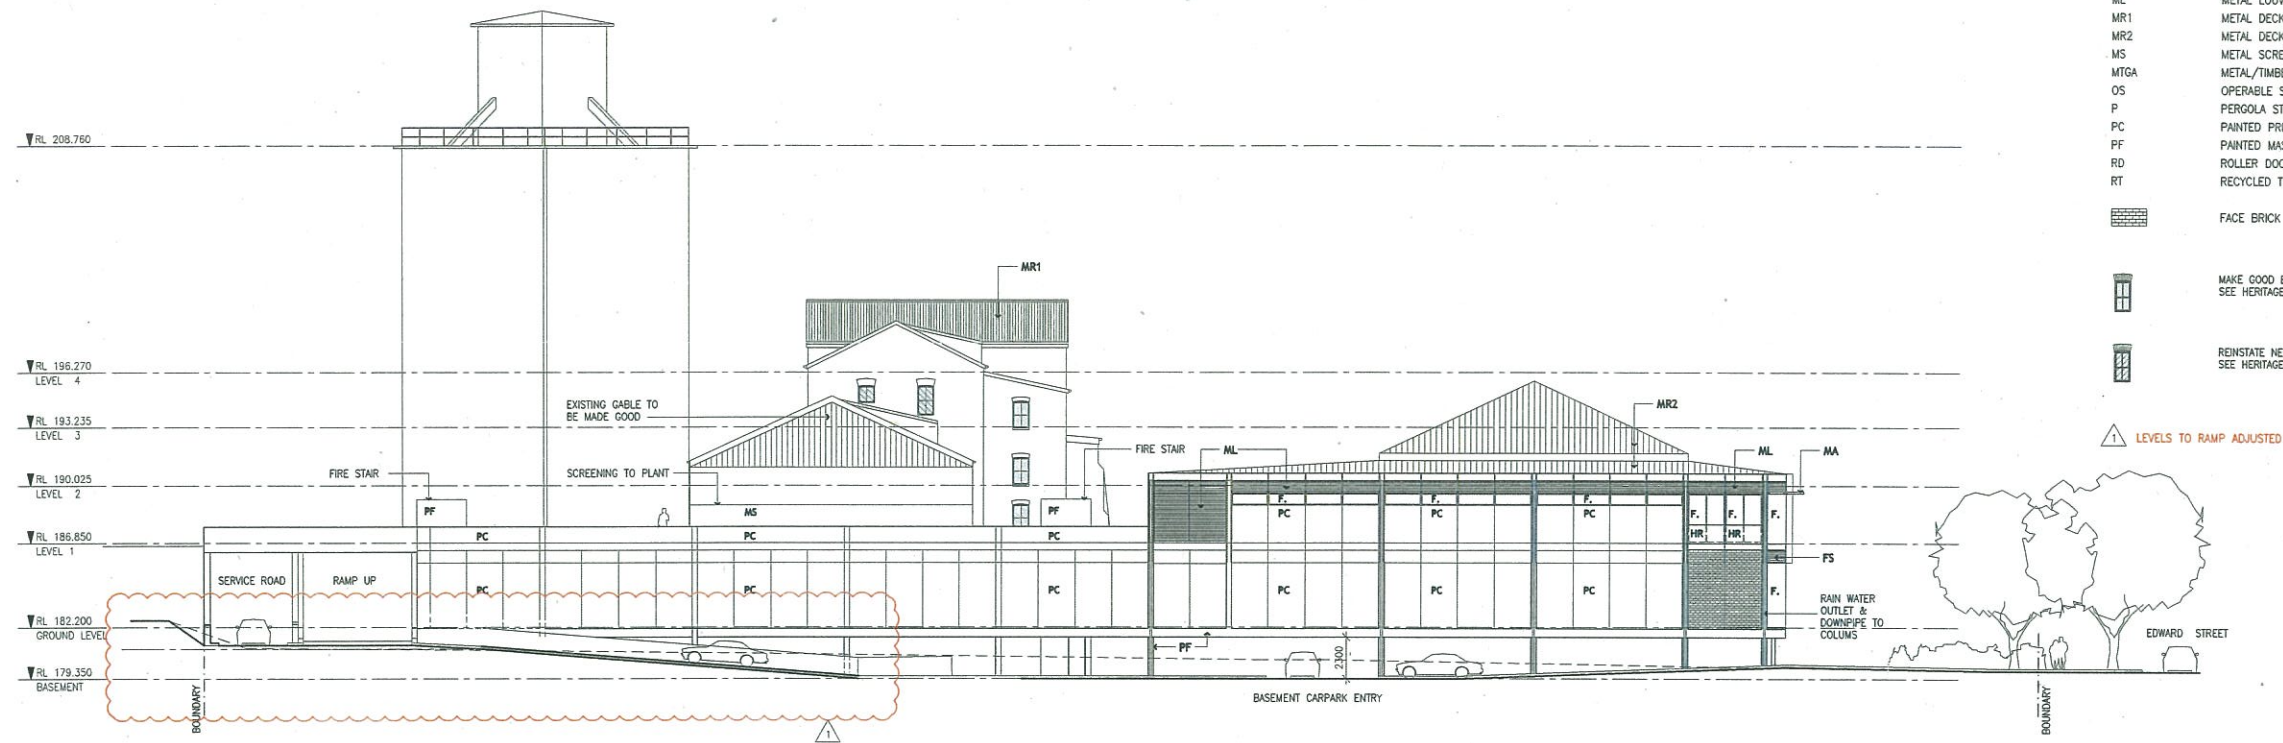

SECTION / EAST ELEVATION A-A

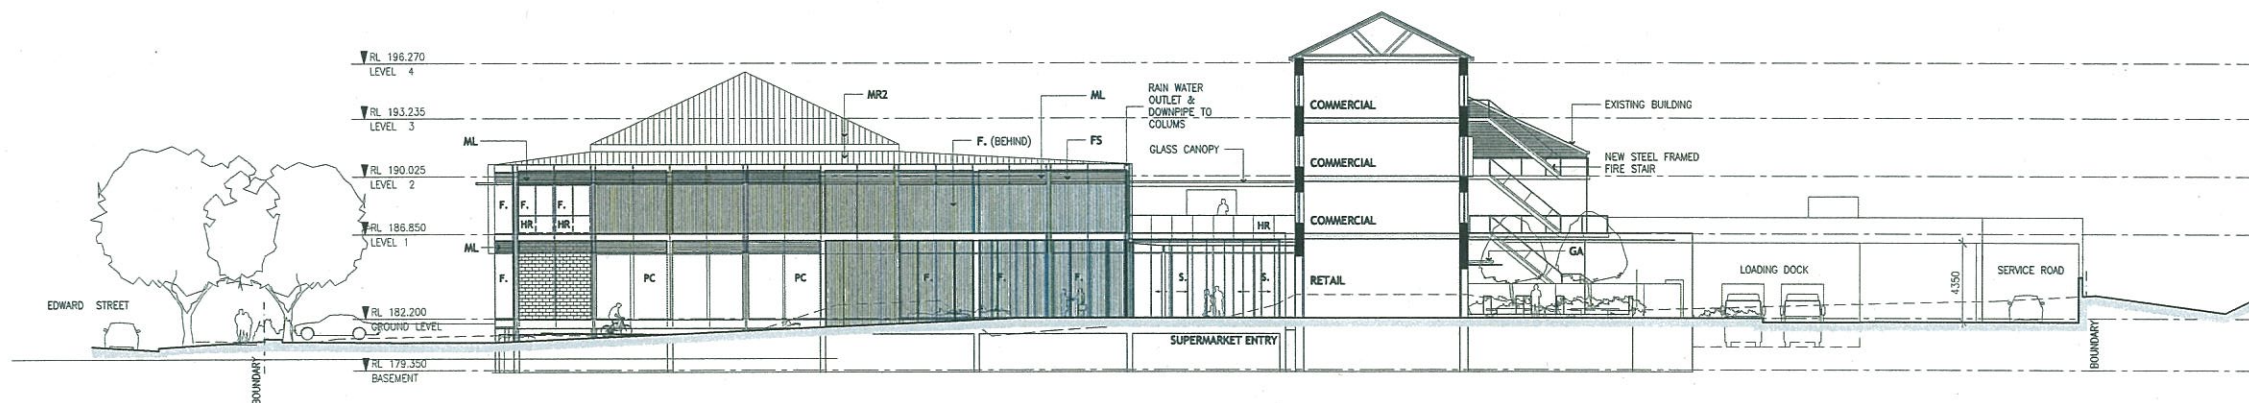

SECTION / WEST ELEVATION B-B

MATERIAL LEGEND

BF	BI FOLDING GLAZED DOORS
F	NEW ALUMINIUM FRAMED GLAZING
FS	FIXED SCREEN POWDER COAT ALUMINIUM
GA	GLAZED AWNING
GD	GLAZED DOOR
HR	GLAZED BALUSTRADE WITH METAL HANDRAIL
MA	METAL AWNING POWDER COAT FINISH
ML	METAL LOUVRES POWDERCOAT FINISH
MR1	METAL DECK ROOFING ZINCALUME FINISH
MR2	METAL DECK ROOFING COLORBOND FINISH
MS	METAL SCREEN / FENCE
MTGA	METAL/TIMBER/GLAZED AWNING
OS	OPERABLE SCREEN POWDER COAT ALUMINIUM
P	PERGOLA STRUCTURE
PC	PAINTED PRECAST / CONCRETE
PF	PAINTED MASONRY / CONCRETE
RD	ROLLER DOOR
RT	RECYCLED TIMBER POSTS

FACE BRICK

MAKE GOOD EXISTING WINDOWS.
SEE HERITAGE REPORT.

REINSTATE NEW WINDOWS.
SEE HERITAGE REPORT.

LEVELS TO RAMP ADJUSTED

SCANNED

2 9 JUN 2012

RECORDS

SECTION 96 (2) APPLICATION - JUNE 2012

THE MILL WAGGA WAGGA

DEVELOPER: INTERLINK WAGGA CENTRAL PTY LTD

KANFINCH

Master Planning Architecture
Interiors Urban Design
www.kanfinch.com

MILL PRECINCT - EAST & WEST ELEVATIONS
PROJECT No. 6204

1:200@A1
0 2 4 10m



DA24A

K:\Arch\The Mill\6204\CAD\Photos\6204DA