




BLOCK E
NORTH ELEVATION

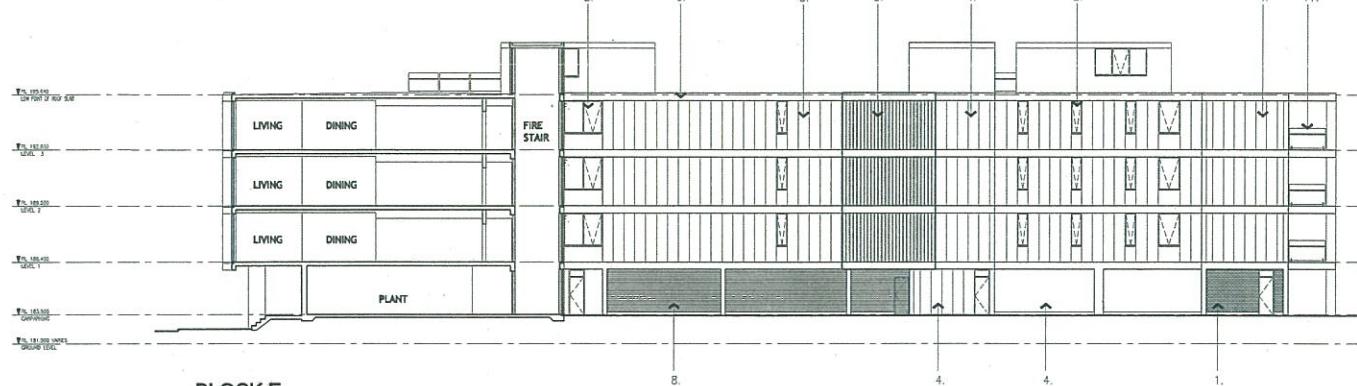


BLOCK E
SECTION D-D
(SOUTH ELEVATION)

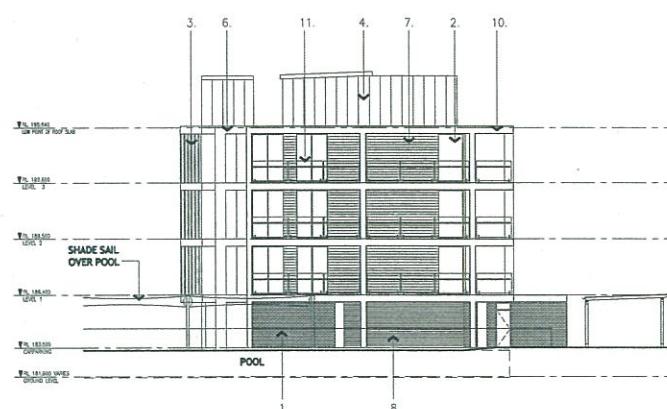

BLOCK E
EAST ELEVATION

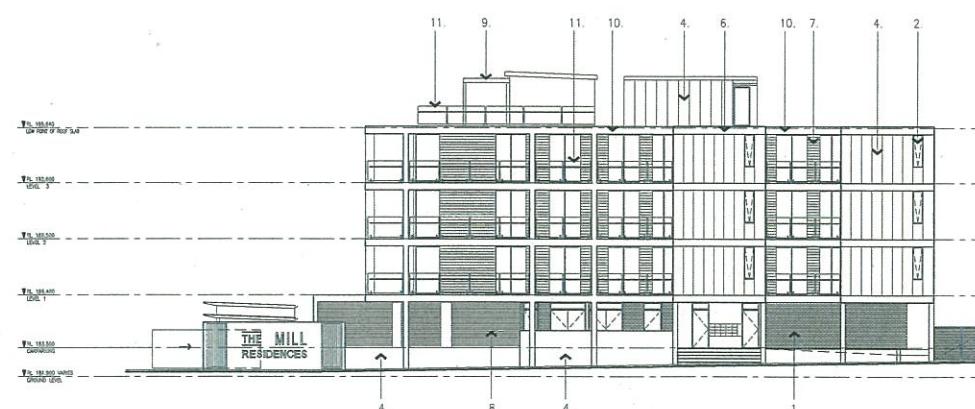

BLOCK E
WEST ELEVATION

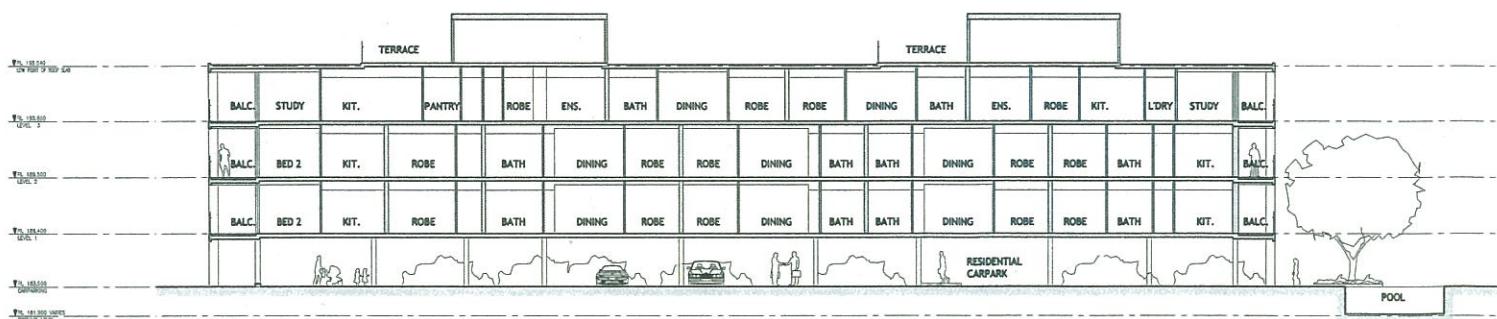


BLOCK E
SECTION A-A

SECTION 96 (2) APPLICATION - JUNE 2012


THE MILL WAGGA WAGGA
DEVELOPER: INTERLINK WAGGA CENTRAL PTY LTD

KANNFINCH


Master Planning Architecture
Interiors Urban Design
www.kannfinch.com

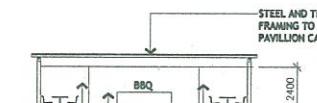


POOL PAVILION
SOUTH ELEVATION

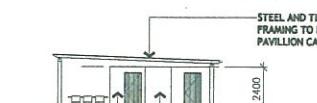


POOL PAVILION
EAST ELEVATION

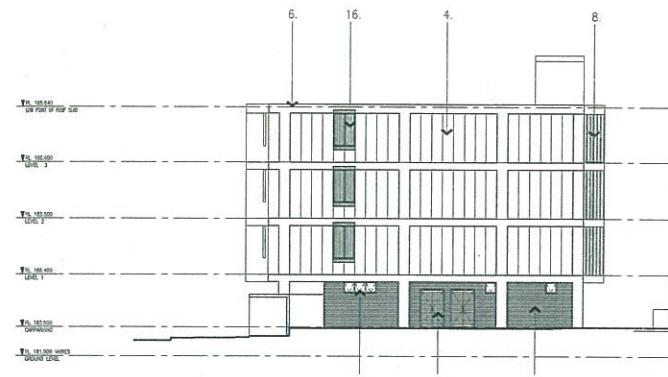

BLOCK E
SOUTH ELEVATION

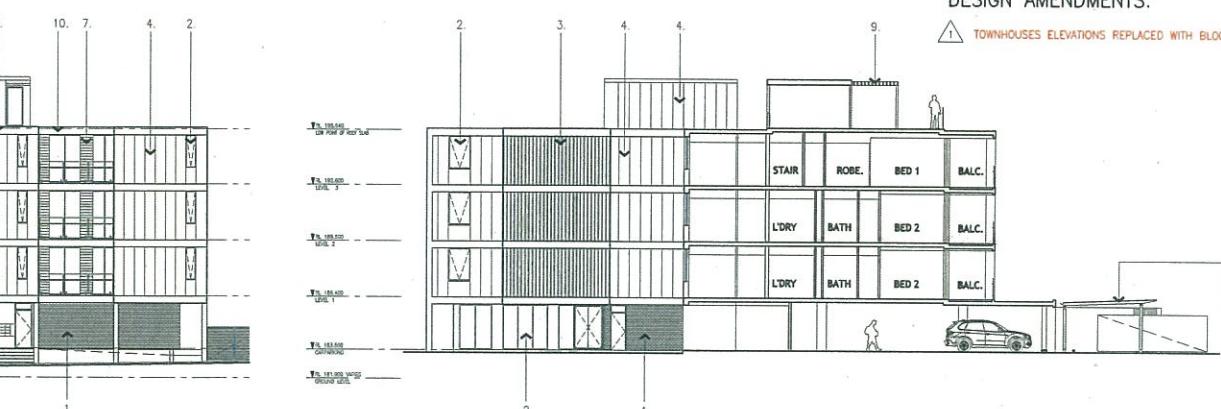

BLOCK E
SECTION C-C
(EAST ELEVATION)

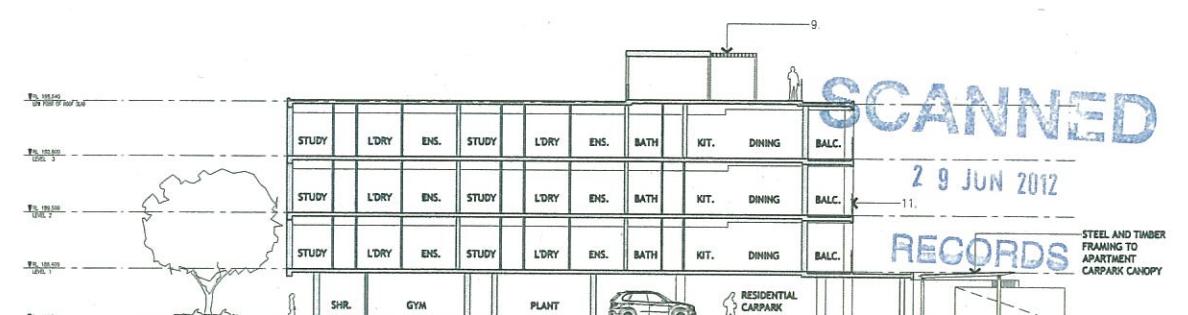

BLOCK E
SECTION B-B

FINISHES LEGEND

- 1. BRICKWORK
 - FACE BRICK
- 2. WINDOWS & DOORS
 - DARK GRAY POWDERCOATED ALUMINUM
 - LOW E CLEAR GLAZING
- 3. PLANT ENCLOSURE
 - VERTICAL ALUMINUM LOUVRES
- 4. WALLS PAINTED
 - PAINTED RENDERED WALLS WITH INSERT SHADOW/PANEL LINES
- 5. WALLS PAINTED
 - PAINTED RENDERED WITH INSERT SHADOW/PANEL LINES
- 6. FEATURE BANDS
 - PAINTED RENDERED WITH INSERT SHADOW/PANEL LINES
- 7. TIMBER CLADDING
 - TO BALCONY DIVIDING WALLS AND SOFFIT.
- 8. FIXED LOUVRES
 - ALUMINUM LOUVRES WITHIN PROPRIETARY FRAMING
- 9. PERGOLA/SHADING
 - RECYCLED TIMBER AND STEEL FRAMING
- 10. PREFINISHED CLADDING
 - PREFINISHED CLADDING TO FEATURE BAND AND COLUMNS
- 11. BALUSTRADES
 - STAINLESS STEEL POSTS WITH CLEAR LAMINATED GLASS AND STAINLESS STEEL HANDRAIL
- 12. AWNING
 - TIMBER CANOPY
- 13. DOWN PIPE
- 14. VENTILATION LOUVRE
 - REFER TO LOUVRE SCHEDULE
- 15. STEEL CLADDING
 - PAINTED AND FLUSH WITH ALPOLIC
- 16. FAÇADE RECYCLED TIMBER SCREEN

NOTES

FOR DETAILED MATERIALS AND FINISHES REFER TO THE MATERIAL SHEETS IN THE PLANNING STATEMENT APPENDICES.

DESIGN AMENDMENTS:

TOWNHOUSES ELEVATIONS REPLACED WITH BLOCK E ELEVATIONS AND SECTIONS

STEEL AND TIMBER
FRAMING TO
APARTMENT
CARPARK CANOPY

STEEL AND TIMBER
FRAMING TO
APARTMENT
CARPARK CANOPY

SCANNED

29 JUN 2012

RECORDS

APARTMENTS - SECTION, ELEVATIONS


PROJECT No. 6204

K:\Arch\The Mill\6204\CAD\Plots\6204DA

1:2000A1

0 2 4 10m

DA15A

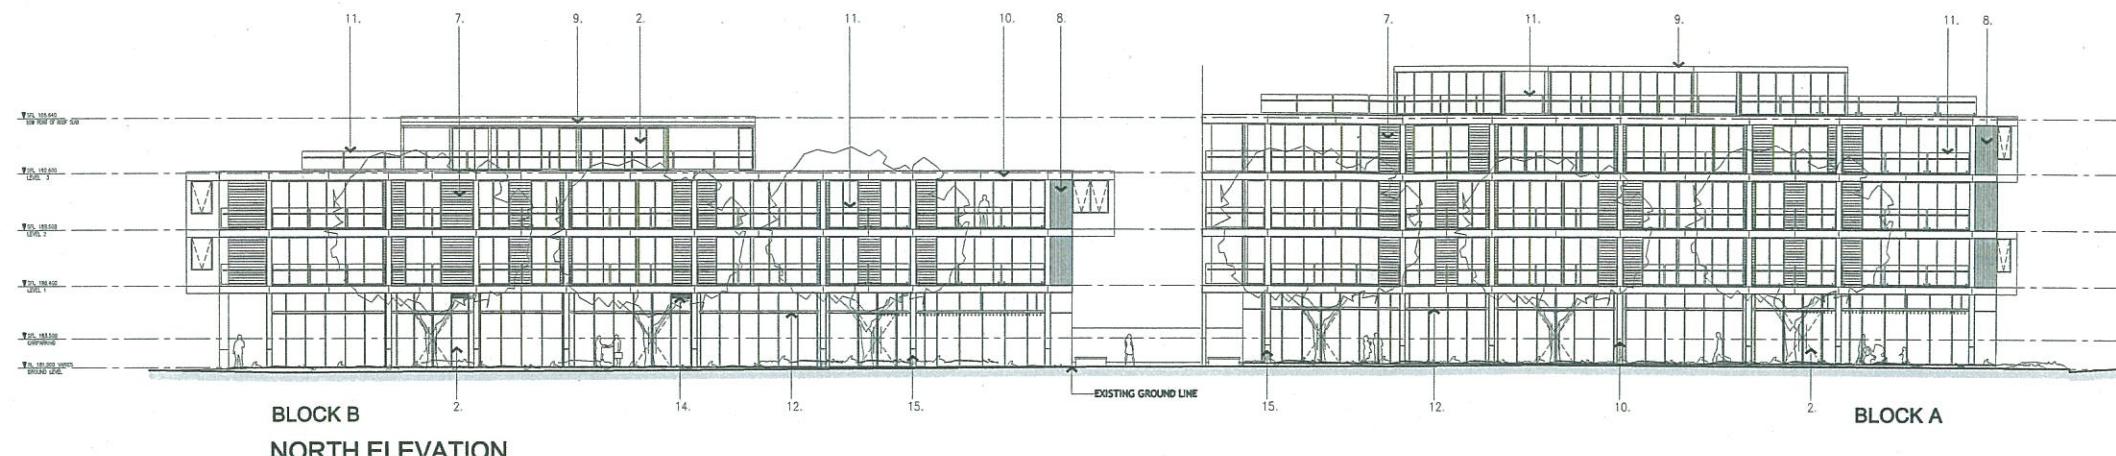



FINISHES LEGEND

- 1. BRICKWORK
- 2. FACE BRICK
- 3. WINDOWS & DOORS
- 4. DARK GRAY POWDERCOATED ALUMINUM
- 5. LOW E CLEAR GLAZING
- 6. PLANT ENCLOSURE
- 7. VERTICAL ALUMINUM LOUVRES
- 8. WALLS PAINTED
- 9. PAINTED RENDERED WALLS WITH INSERT SHADOW/PANEL LINES
- 10. WALLS PAINTED
- 11. PAINTED RENDERED WITH INSERT SHADOW/PANEL LINES FEATURE COLOURS
- 12. FEATURE BANDS
- 13. PAINTED RENDERED WITH INSERT SHADOW/PANEL LINES
- 14. TIMBER CLADDING
- 15. TO BALCONY DIVIDING WALLS AND SOFFIT
- 16. FIXED LOUVRES
- 17. ALUMINUM LOUVRES WITHIN PROPRIETARY FRAMING
- 18. PERGOLA/SHADING
- 19. RECYCLED TIMBER AND STEEL FRAMING
- 20. PREFINISHED CLADDING
- 21. PREFINISHED CLADDING TO FEATURE BAND AND COLUMNS
- 22. BALUSTRADES
- 23. STAINLESS STEEL POSTS WITH CLEAR LAMINATED GLASS AND STAINLESS STEEL HANDRAIL
- 24. AWNING
- 25. TIMBER CANOPY
- 26. DOWN PIPE
- 27. VENTILATION LOUVRE
- 28. REFER TO LOUVRE SCHEDULE
- 29. STEEL CLADDING
- 30. PAINTED AND FLUSH WITH ALPOLIC
- 31. FAÇADE RECYCLED TIMBER SCREEN

NOTES
FOR DETAILED MATERIALS AND FINISHES REFER TO THE MATERIAL SHEETS IN THE PLANNING STATEMENT APPENDICES.

DESIGN AMENDMENTS:

- 1. WINDOWS ADJUSTED
- 2. OPERABLE LOUVRES REPLACED WITH FIXED
- 3. ROLLER SHUTTER REPLACED WITH SLIDING DOOR
- 4. ALUMINUM SCREENS REPLACED WITH RECYCLED TIMBER SCREENS (WEST AND EAST ELEVATION)

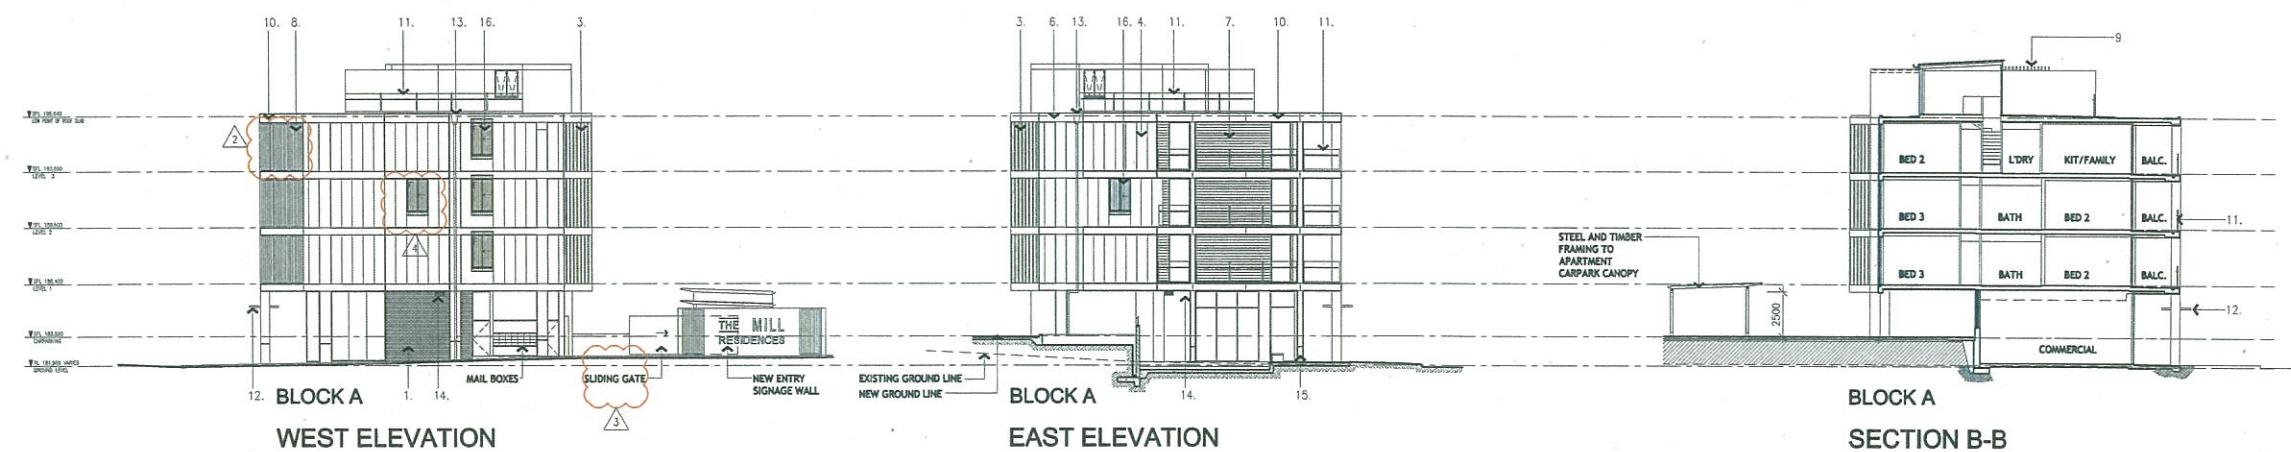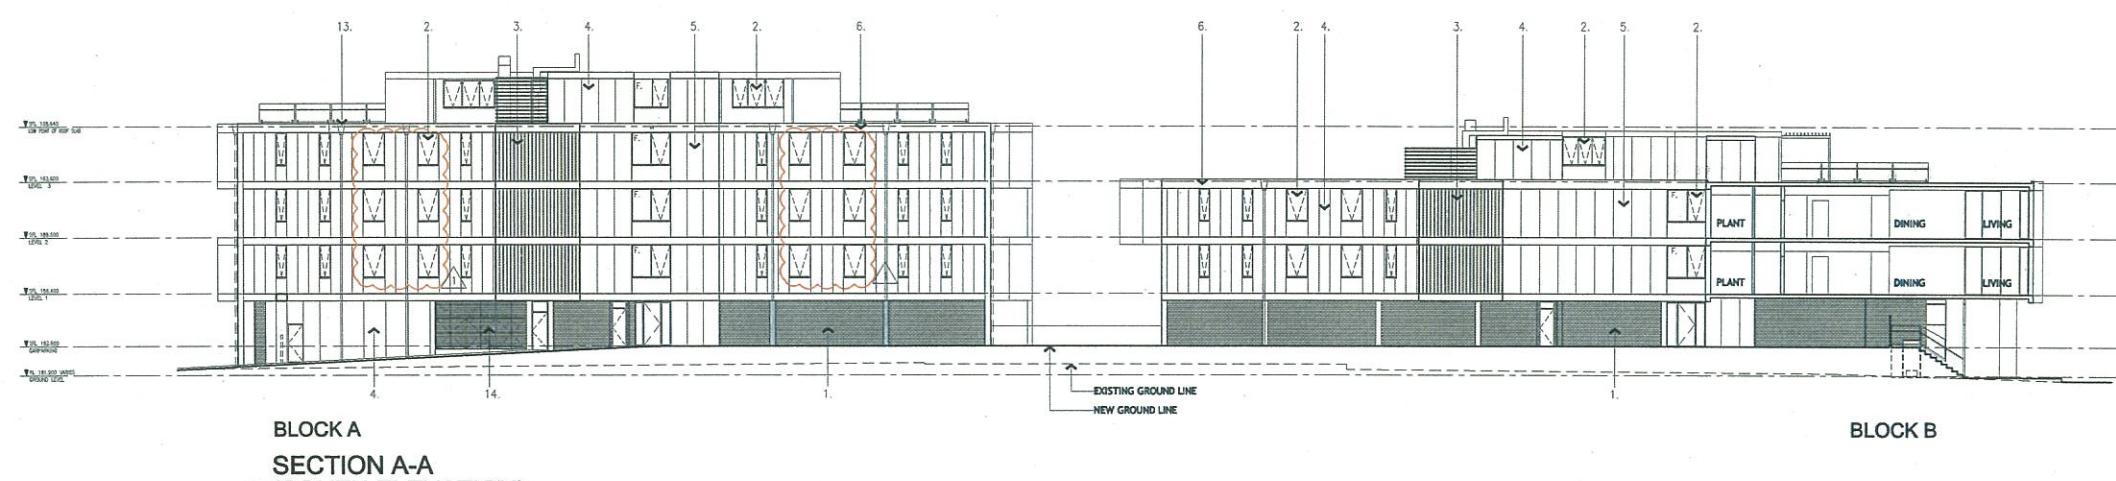

SCANNED
29 JUN 2012
RECORDS

SECTION 96 (2) APPLICATION - JUNE 2012


THE MILL WAGGA WAGGA
DEVELOPER: INTERLINK WAGGA CENTRAL PTY LTD

KANNFINCH

Master Planning Architecture
Interiors Urban Design
www.kannfinch.com


1:200@A1
0 2 4 10m
NORTH
DA16A
K:\Arch\The Mill\6204\CAD\Plotfiles\6204DA

APARTMENTS - SECTION, ELEVATIONS
PROJECT No. 6204

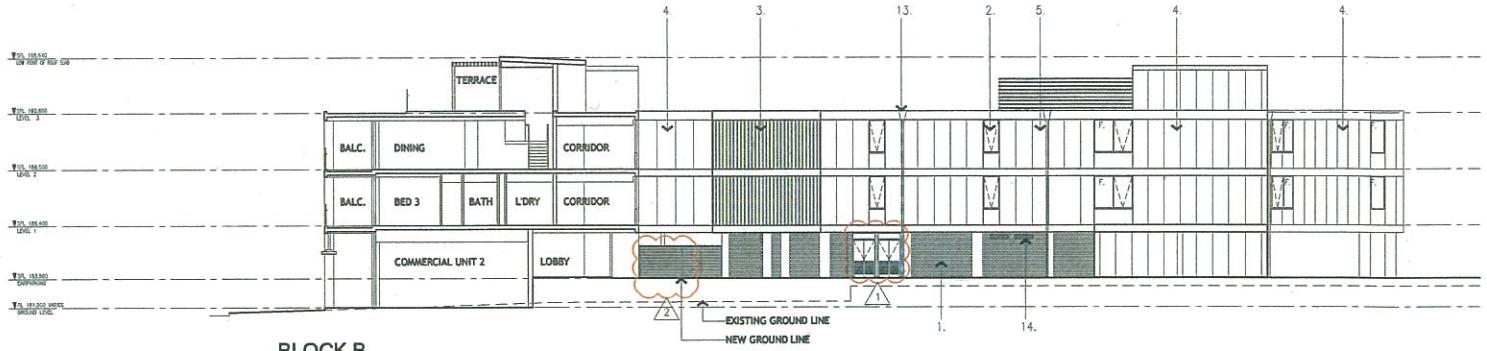


BLOCK B


SECTION A-A
(WEST ELEVATION)

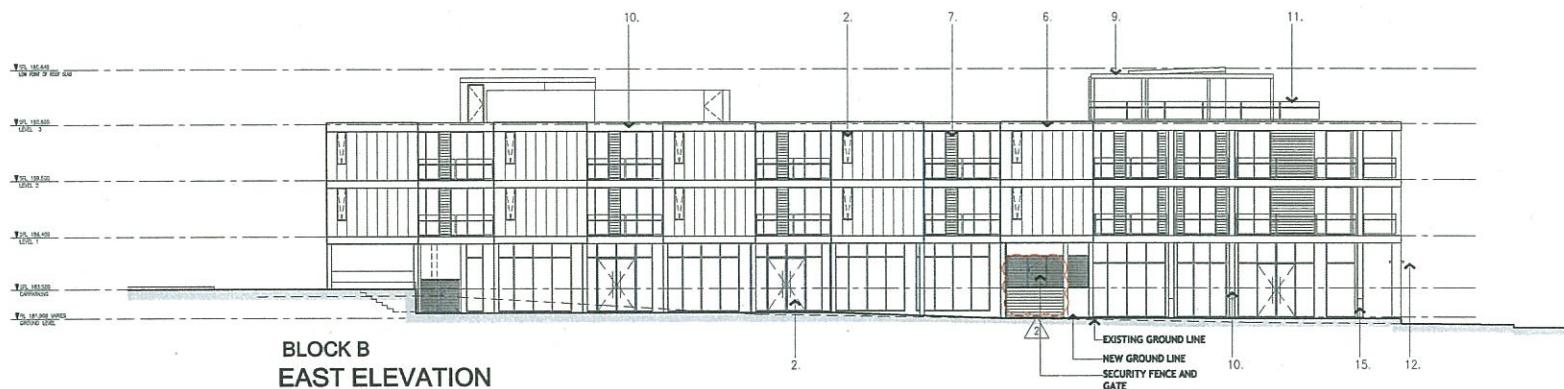

BLOCK B
EAST ELEVATION

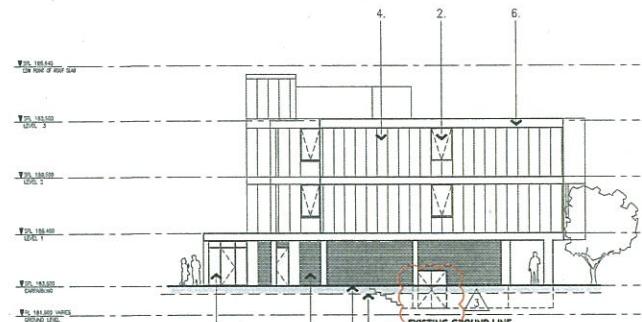

BLOCK B
SOUTH ELEVATION

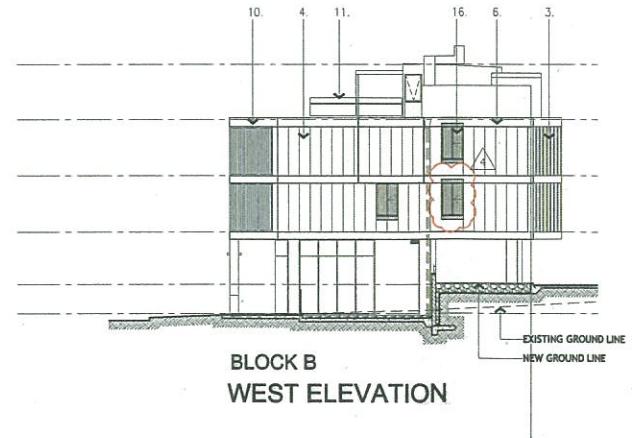

BLOCK B
WEST ELEVATION

FINISHES LEGEND


- 1. BRICKWORK
 - FACE BRICK
- 2. WINDOWS & DOORS
 - DARK GRAY POWDERCOATED ALUMINUM
 - LOW E CLEAR GLAZING
- 3. PLANT ENCLOSURE
 - VERTICAL ALUMINUM LOUVRES
- 4. WALLS PAINTED
 - PAINTED RENDERED WALLS WITH INSERT SHADOW/PANEL LINES
- 5. WALLS PAINTED
 - PAINTED RENDERED WITH INSERT SHADOW/PANEL LINES
- FEATURE BANDS
 - PAINTED RENDERED WITH INSERT SHADOW/PANEL LINES
- 7. TIMBER CLADDING
 - TO BALCONY DIVIDING WALLS AND SOFFIT.
- 8. FIXED LOUVRES
 - ALUMINUM LOUVRES WITHIN PROPRIETARY FRAMING
- 9. PERGOLA/SHADING
 - RECYCLED TIMBER AND STEEL FRAMING
- 10. PREFINISHED CLADDING
 - PREFINISHED CLADDING TO FEATURE BAND AND COLUMNS
- 11. BALUSTRADES
 - STAINLESS STEEL POSTS WITH CLEAR LAMINATED GLASS AND STAINLESS STEEL HANDRAIL
- 12. AWNING
 - TIMBER CANOPY
- 13. DOWN PIPE
- 14. VENTILATION LOUVRE
 - REFER TO LOUVRE SCHEDULE
- 15. STEEL CLADDING
 - PAINTED AND FLUSH WITH ALPOLIC
- 16. FAÇADE RECYCLED TIMBER SCREEN

NOTES
FOR DETAILED MATERIALS AND FINISHES REFER TO THE MATERIAL SHEETS IN THE PLANNING STATEMENT APPENDICES.


DESIGN AMENDMENTS:

- 1. SERVICES DOORS ADDED
- 2. SECURITY GATES ADDED
- 3. GARBAGE ROOM DOOR ADDED
- 4. ALUMINUM SCREENS REPLACED WITH RECYCLED TIMBER SCREENS (WEST ELEVATION)


SCANNED
29 JUN 2012
RECORDS

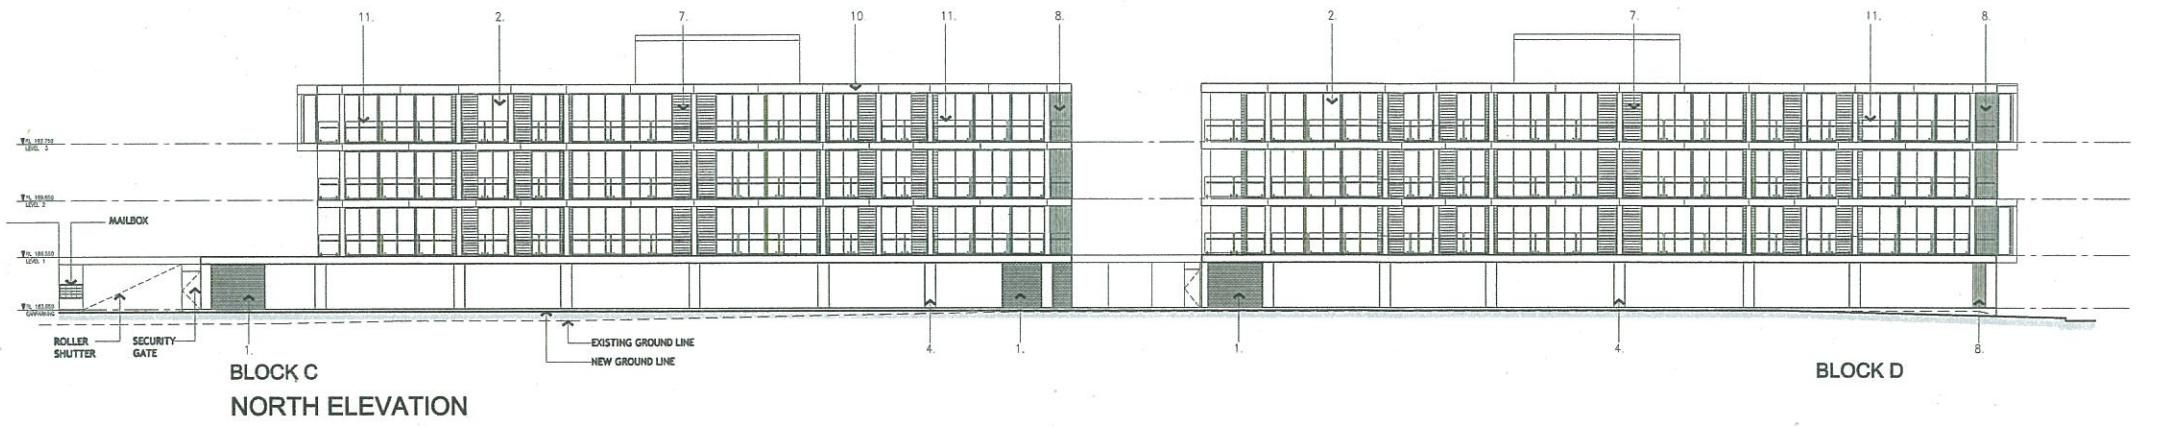

BLOCK C
NORTH ELEVATION

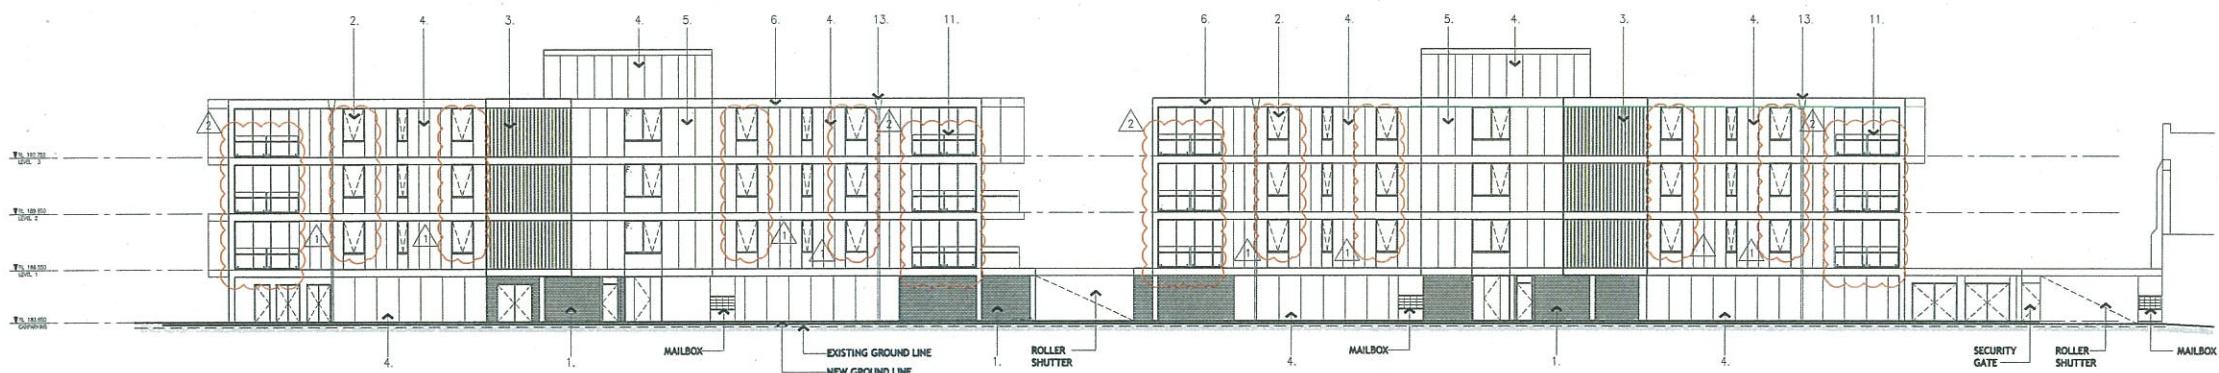

BLOCK D
SOUTH ELEVATION

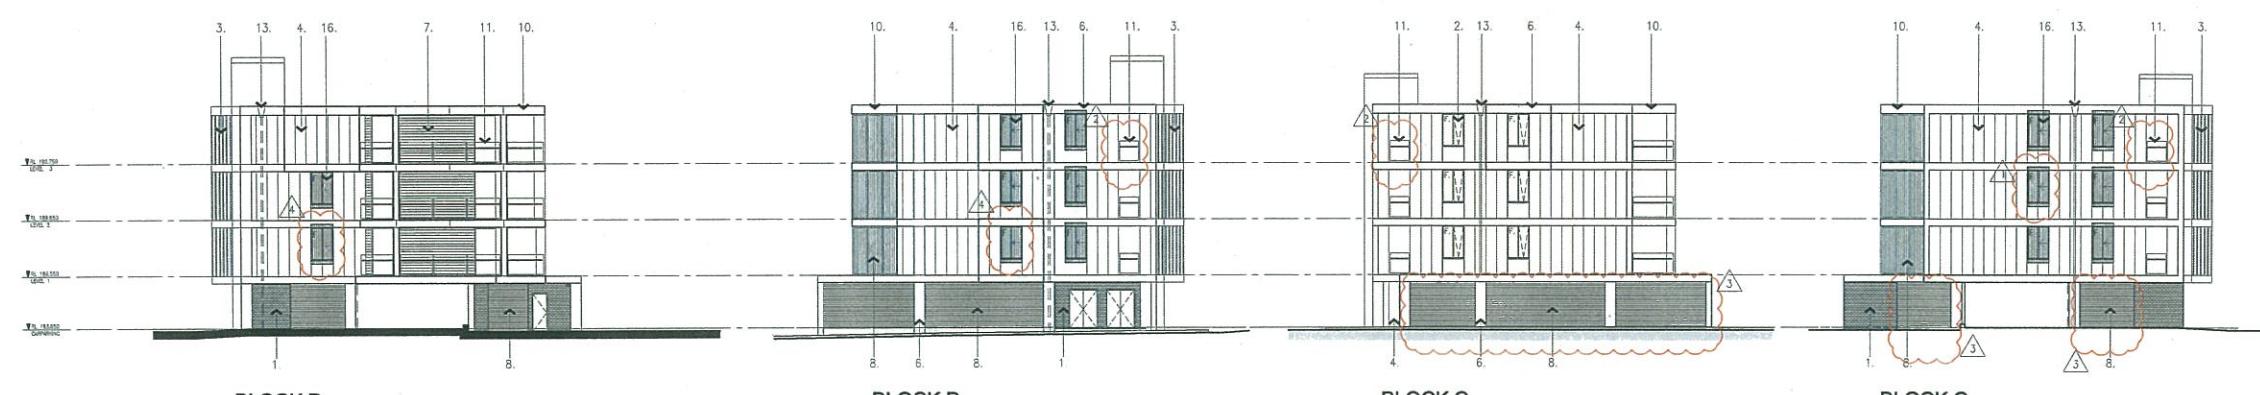


BLOCK D
EAST ELEVATION

BLOCK D
WEST ELEVATION

BLOCK C
EAST ELEVATION

BLOCK C
WEST ELEVATION

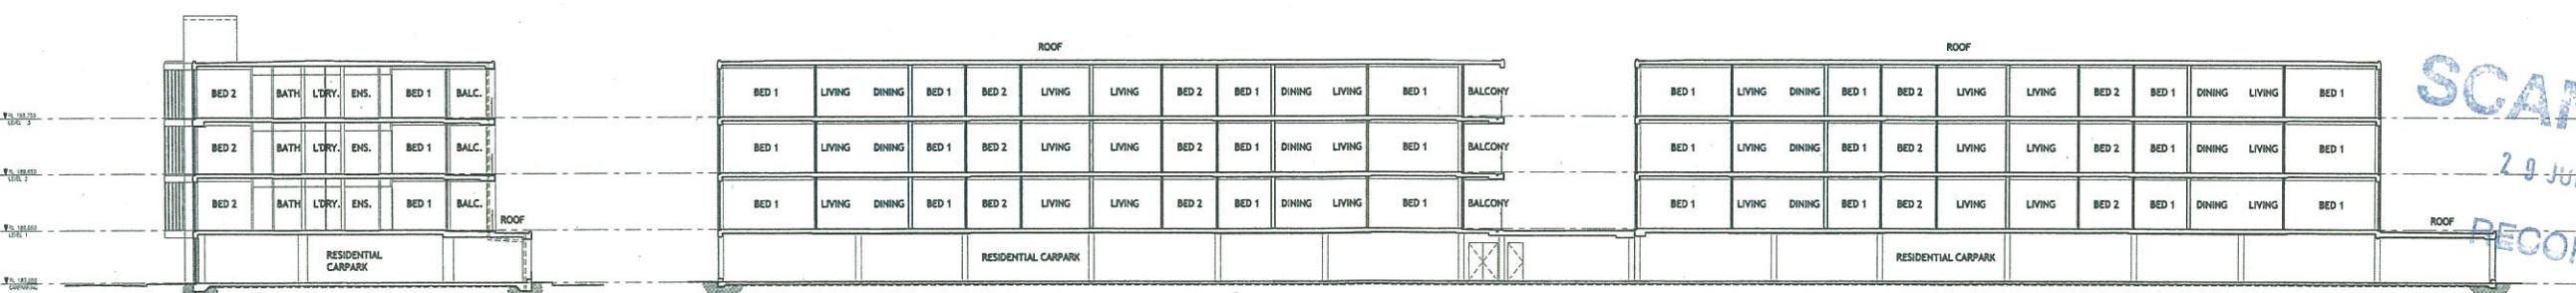

BLOCK D
SECTION A-A

BLOCK D
SECTION B-B

BLOCK C

SECTION 96 (2) APPLICATION - JUNE 2012

THE MILL WAGGA WAGGA
DEVELOPER: INTERLINK WAGGA CENTRAL PTY LTD

KANNFINCH

Master Planning Architecture
Interiors Urban Design
www.kappfinch.com

APARTMENTS - SECTION, ELEVATIONS
PROJECT No. 6204

K:\Arch\The Mill\6204\CAD\Plotfiles\6204DA

K:\Arch\The Mill\6204\CAD\Plotfiles\6204DA