



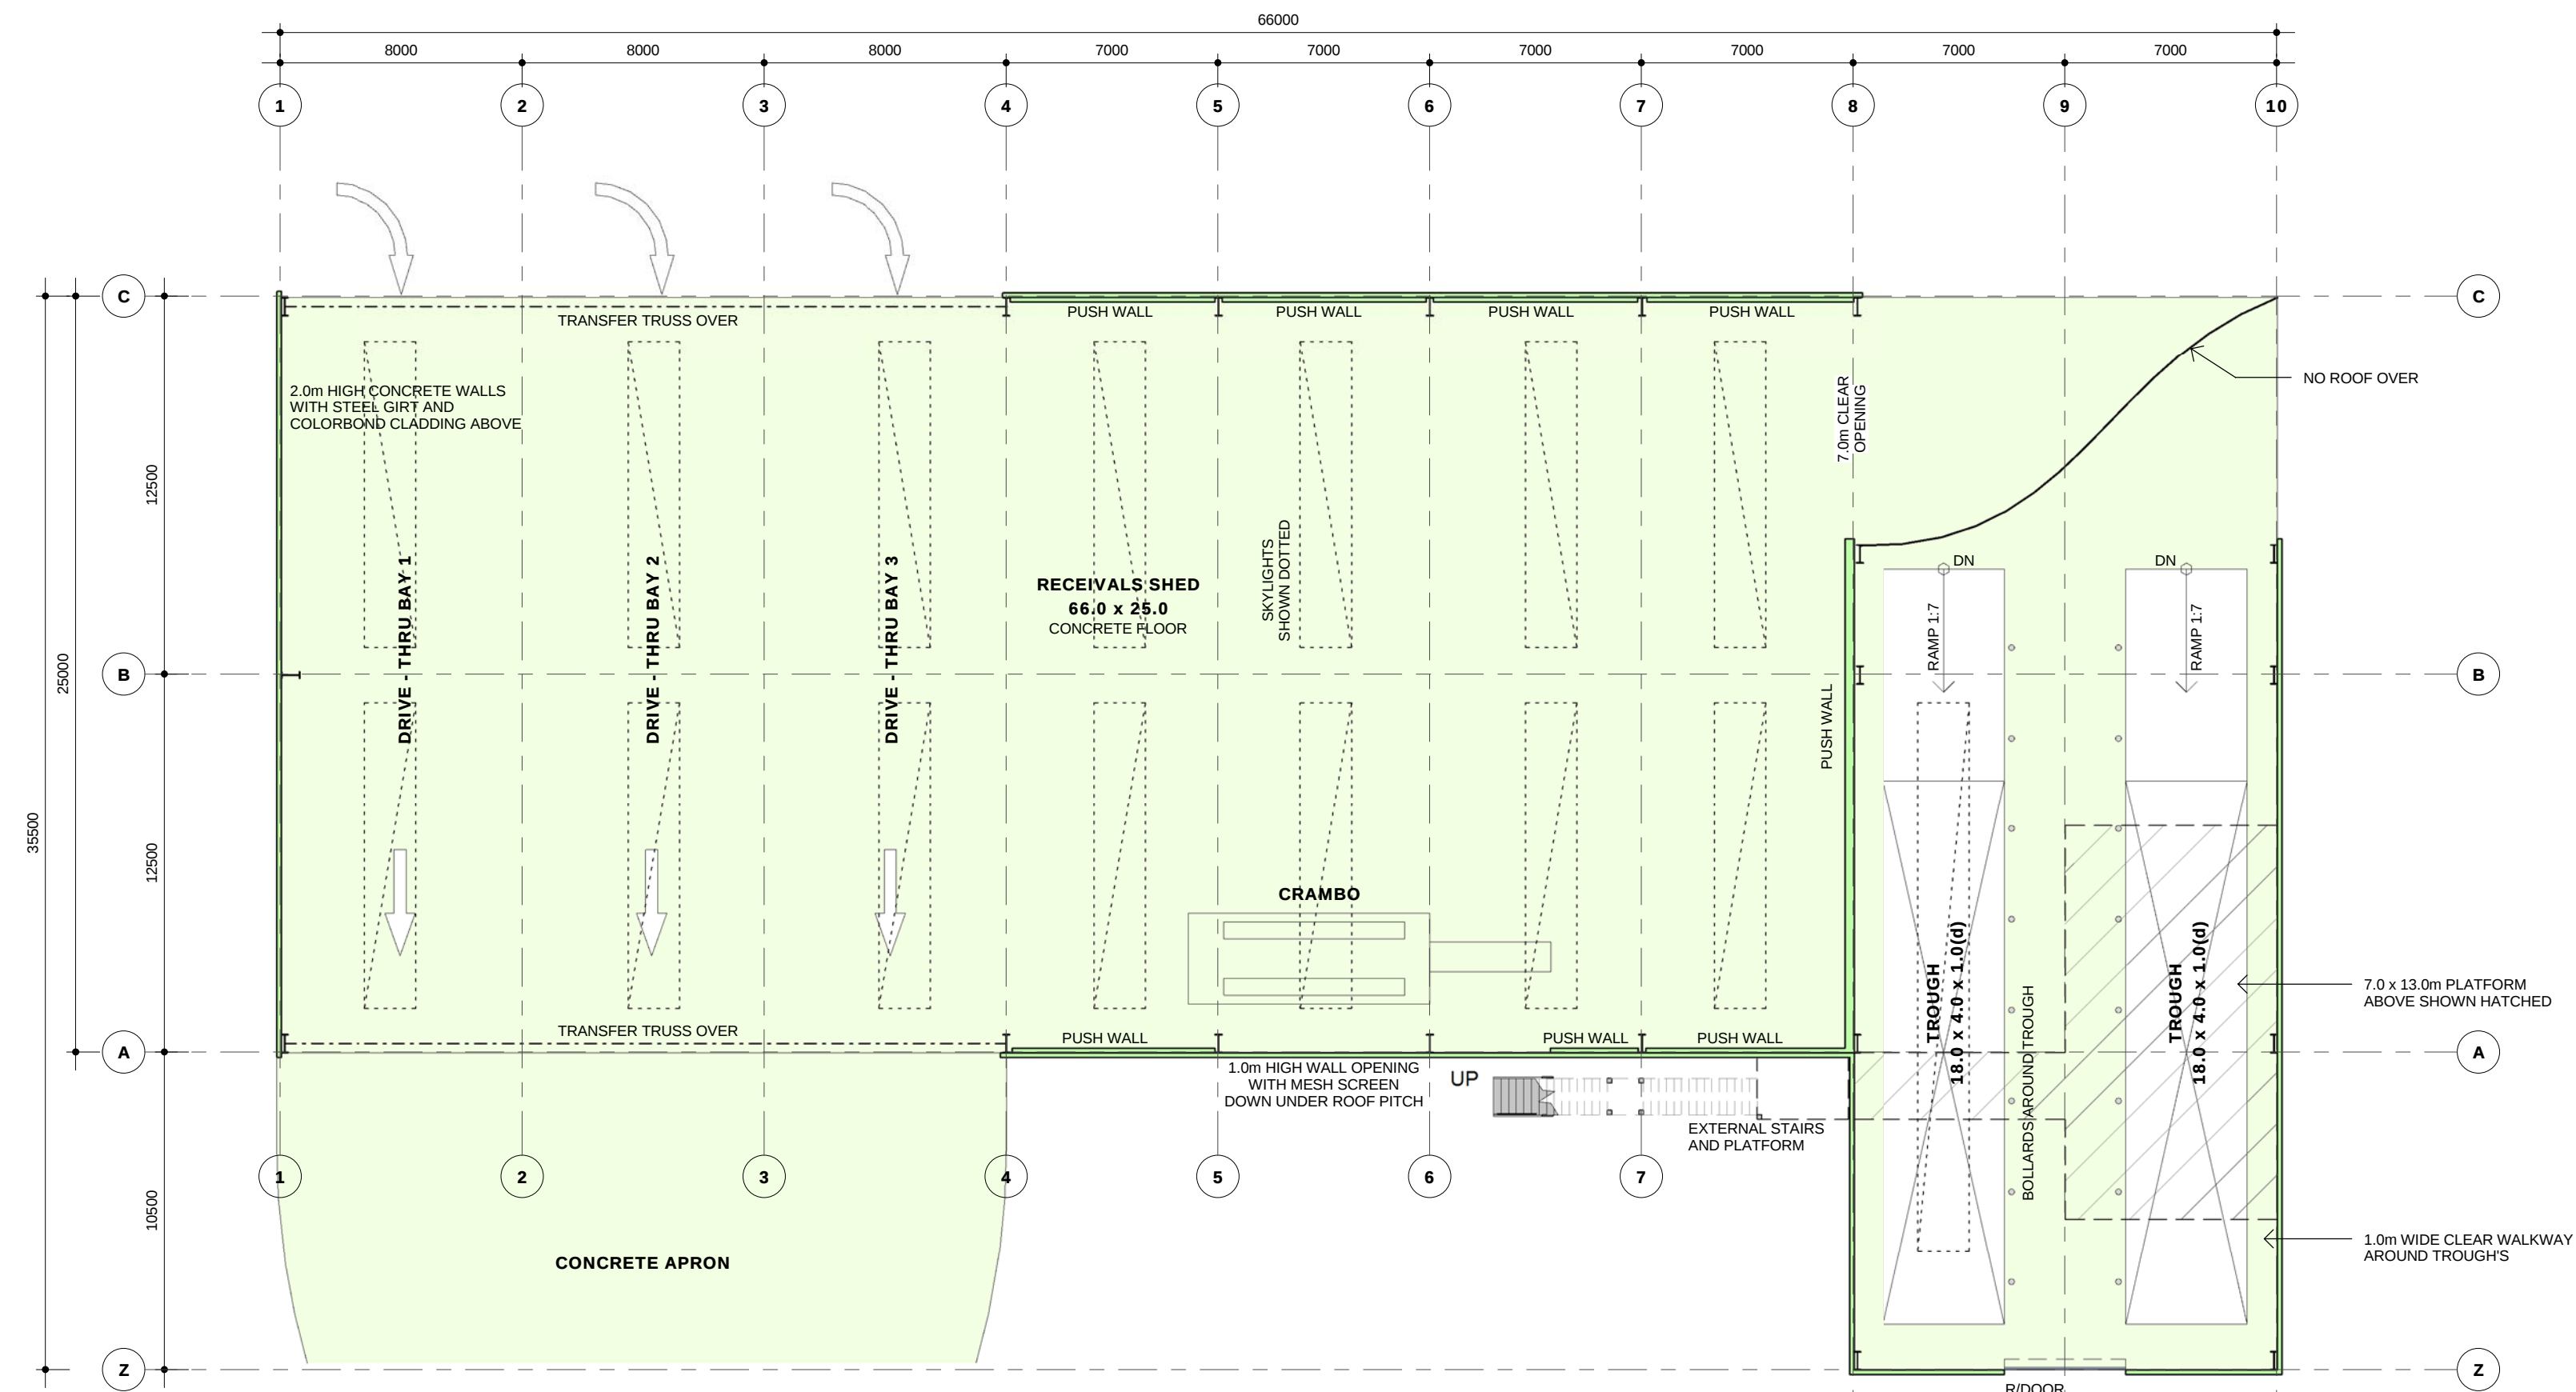


RECEIVALS SHED  
1 : 200




- FINISHES**
- ① TRIMWALL COLORBOND WALL CLADDING  
'DEEP OCEAN'
  - ② CONCRETE TILT-PANEL WALL  
'NO TREATMENT'
  - ③ TRIMDEK ROOF SHEETING  
'ZINCALUME'
  - ④ TRIMDEK TRANSLUCENT ROOF SHEETING  
'STORM GREY'
  - ⑤ FASCIA PURLIN, BARGE, GUTTER & TRIMS  
'DEEP OCEAN'

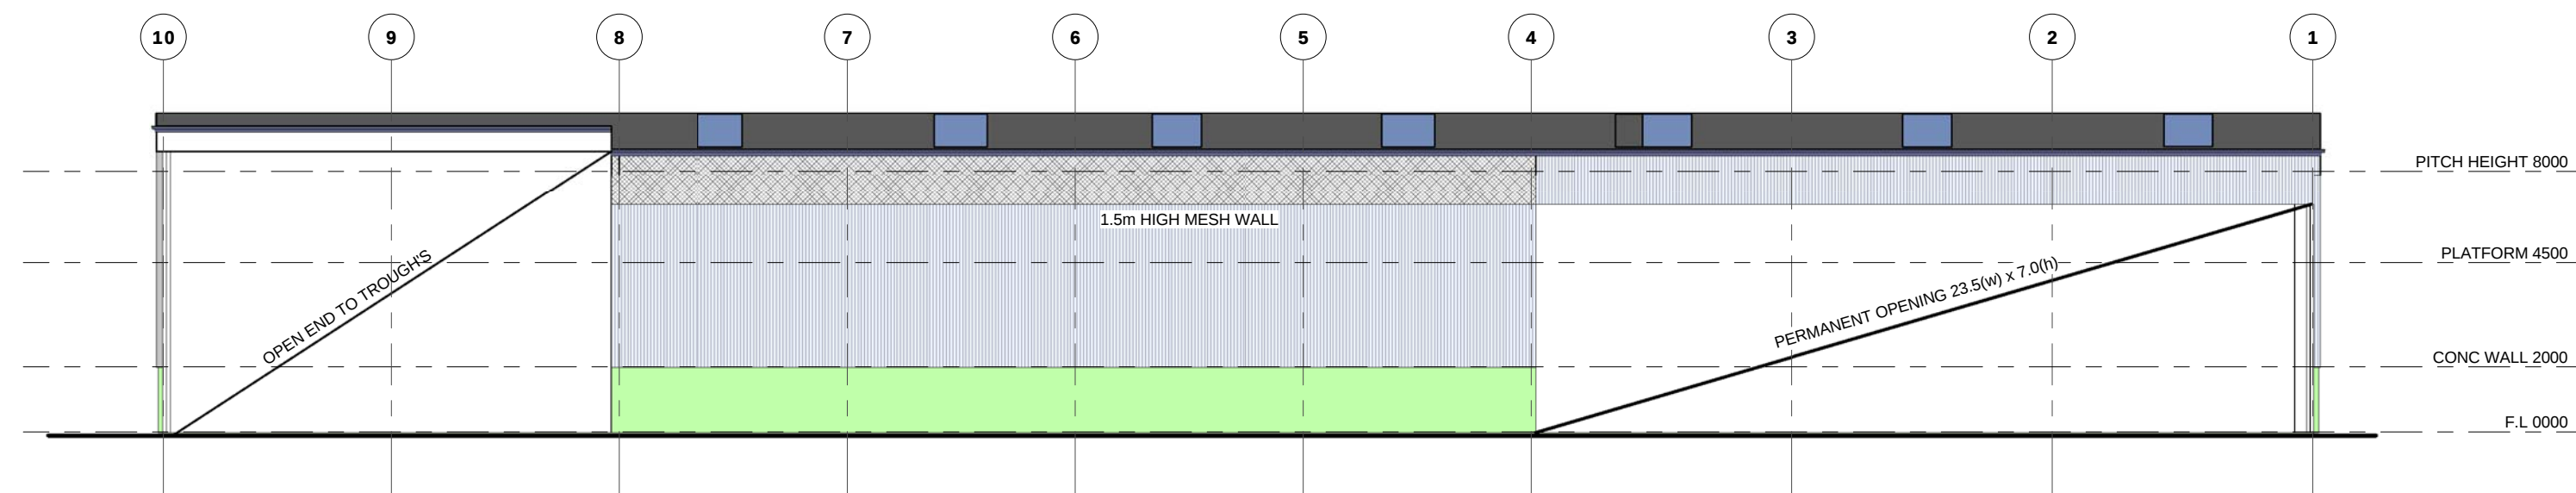


NORTH ELEVATION  
1 : 200

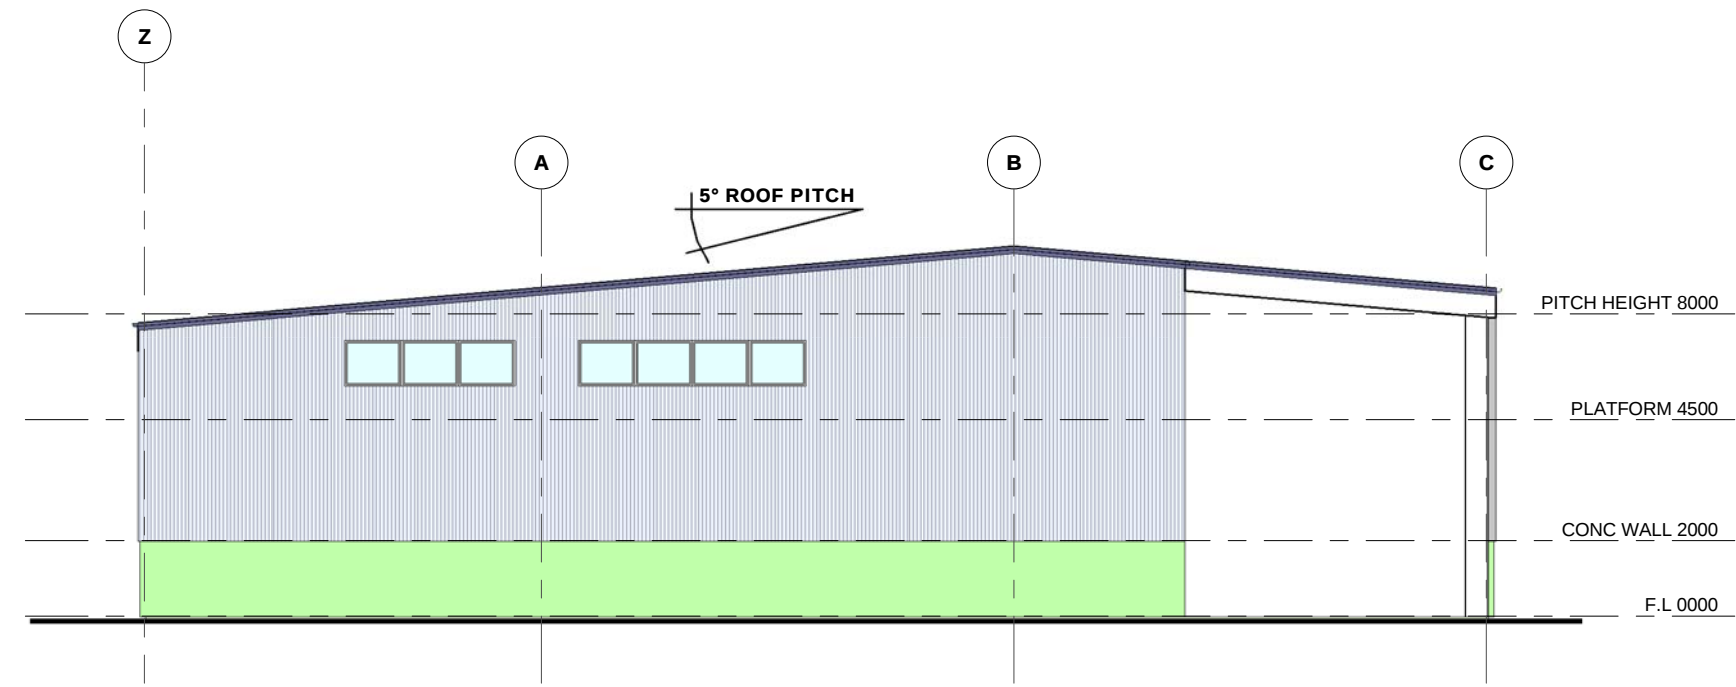

EAST ELEVATION  
1 : 200

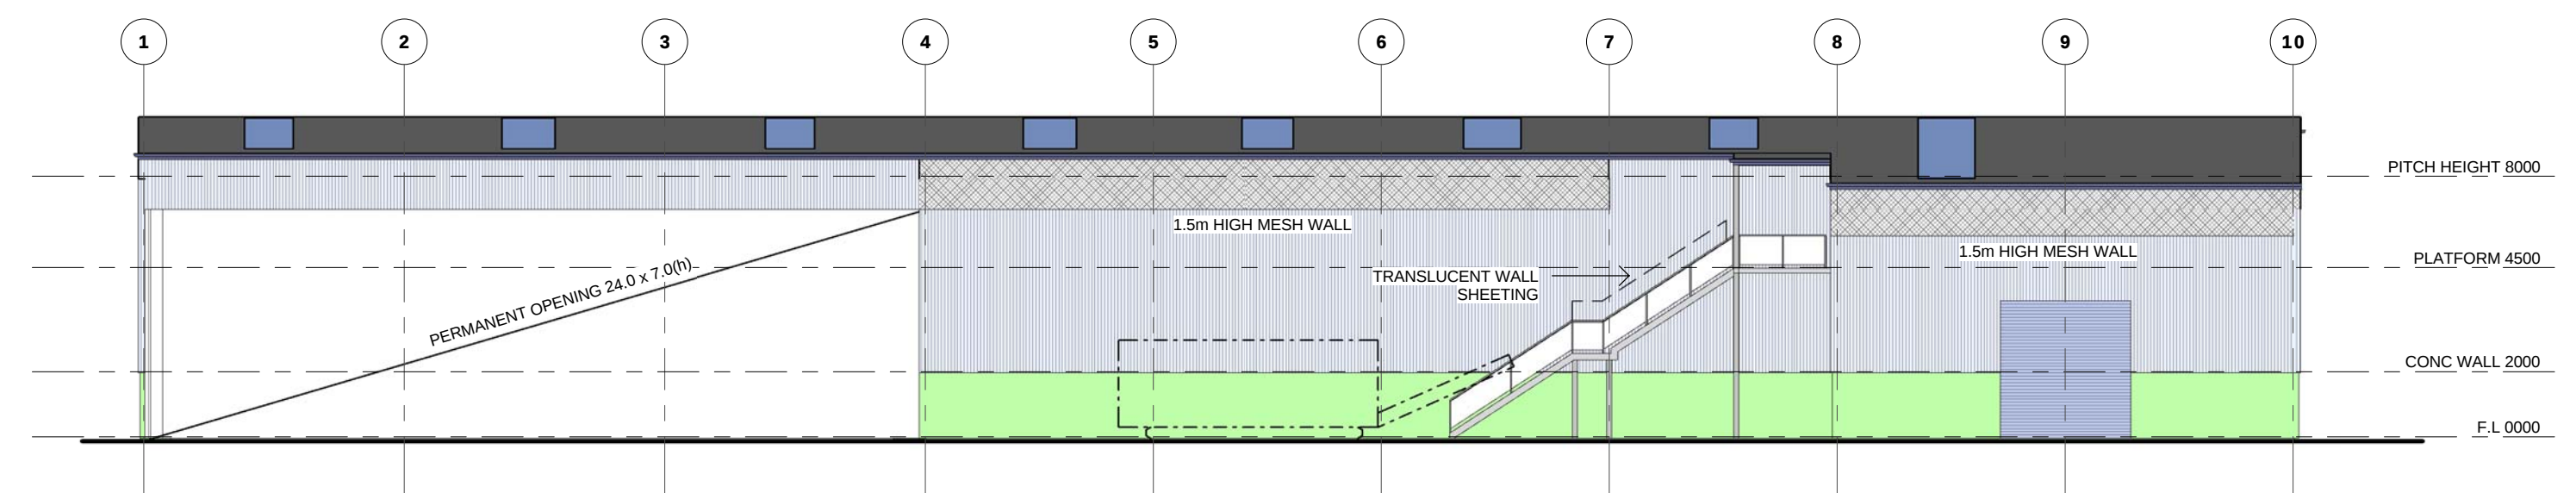

SOUTH ELEVATION  
1 : 200

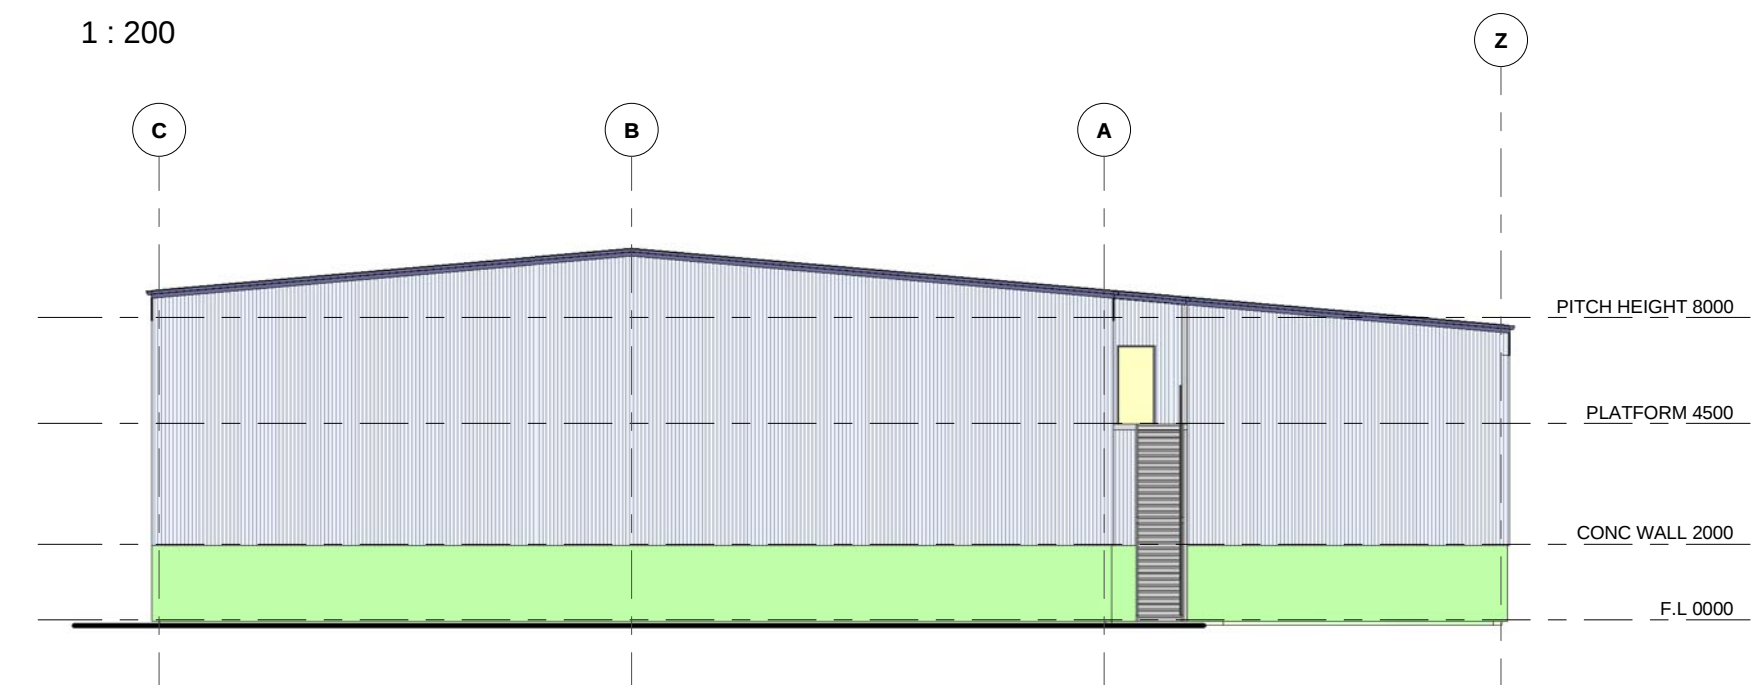

WEST ELEVATION  
1 : 200

SHEET SIZE "A1"

COPYRIGHT RESERVED -  
NO PORTION OF THESE  
DRAWINGS MAY BE REPRODUCED  
BY ANY PROCESS WITHOUT  
THE WRITTEN CONSENT  
OF ROB PICKETT DESIGN.

## PROPOSED ORGANIC COMPOSTING FACILITY

For: TRANSPACIFIC CLEANAWAY

At: 'KALAWA' 92 PATERSONS ROAD, GEROGERY ( LOT1 DP174425 )

ROB PICKETT DESIGN

PO Box 3054 Albury NSW 2640

Fax 02 6021 1754

Email rob@rpdesign.com.au

PHONE 02 6021 1355

INCREDIBLE IDEAS PTY. LTD. ABN 72 003 725 246



Sketch:

Sheet:

Date:

Job No:

FIVE

A01

31-5-2012

5499

F:\REVIT\ Revit - Commercial\5499 Cleanaway - Bore Paddock1 - Sketch Plans\SK05499 Cleanaway - Bore Paddock - SK05.rvt 31/05/2012 11:35:16 AM