



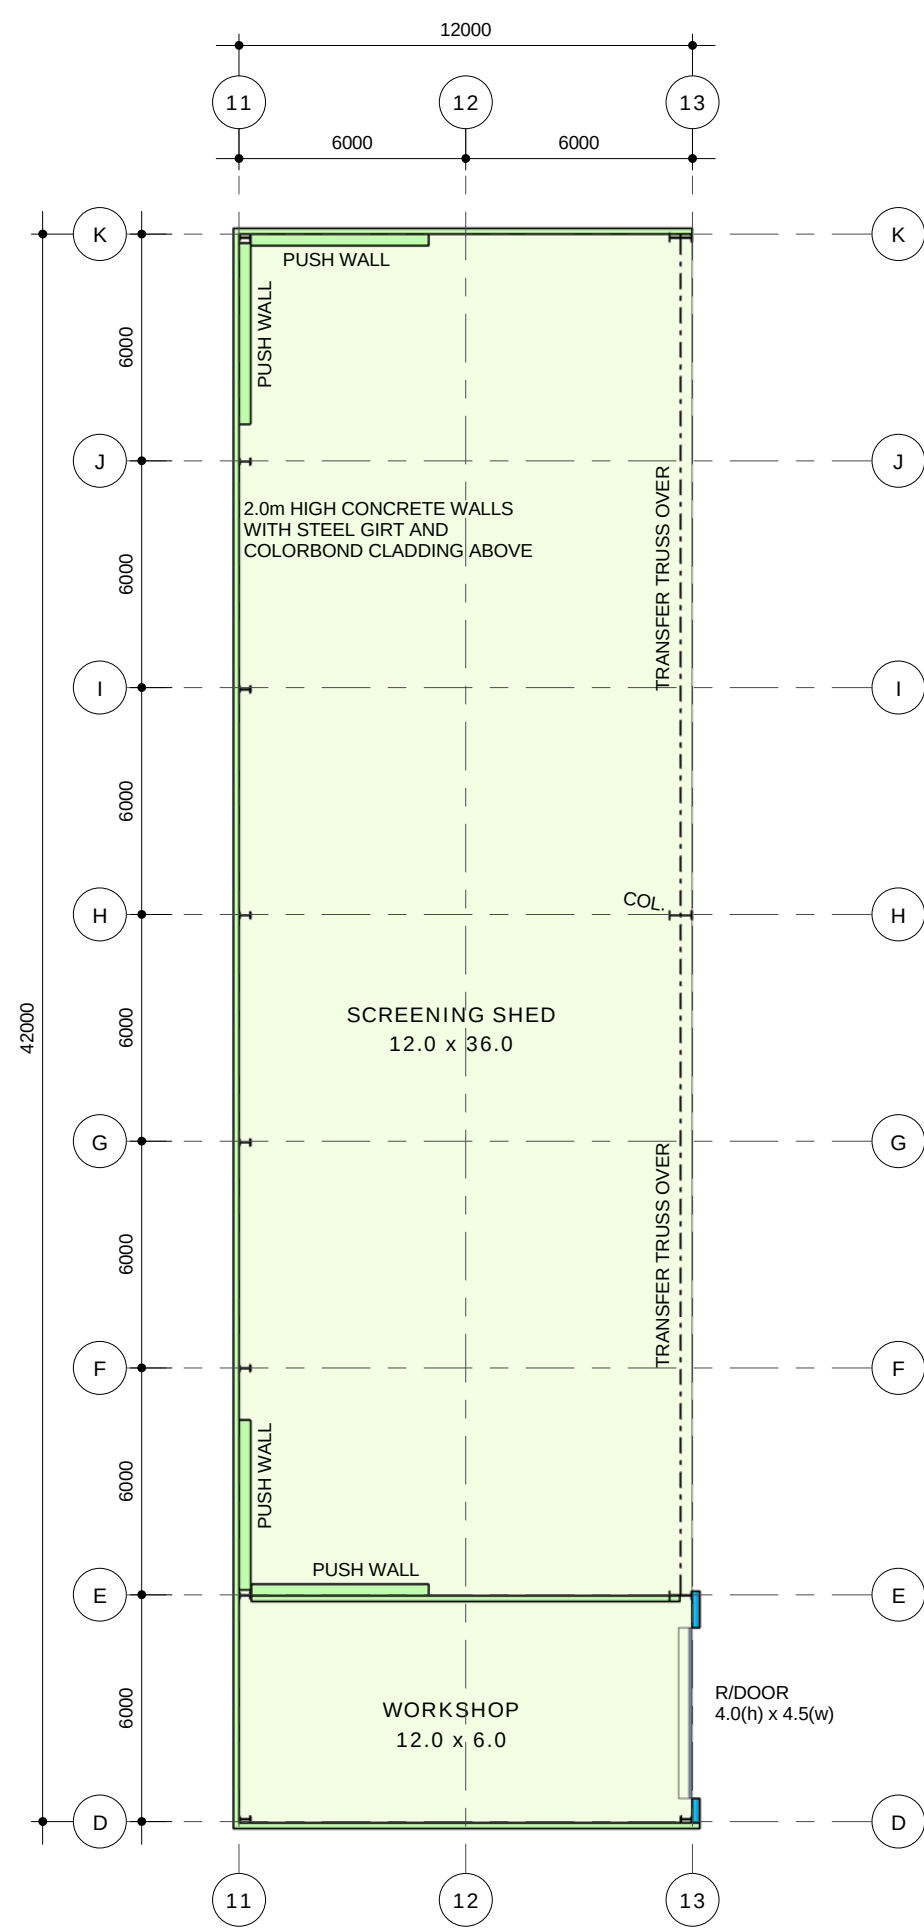

SCREENING SHED
1 : 200

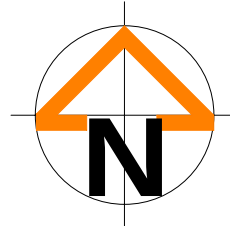

- FINISHES**
- 1 TRIMWALL COLORBOND WALL CLADDING 'DEEP OCEAN'
 - 2 CONCRETE TILT-PANEL WALL 'NO TREATMENT'
 - 3 TRIMDEK ROOF SHEETING 'ZINCALUME'
 - 4 TRIMDEK TRANSLUCENT ROOF SHEETING 'STORM GREY'
 - 5 FASCIA PURLIN, BARGE, GUTTER & TRIMS 'DEEP OCEAN'

