

PROPOSED ALTERATIONS & ADDITIONS
TO
WOLLONGONG DAY SURGERY
No 354-358 CROWN STREET, 5 & 7 URUNGA PARADE
LOTS 54 & 55, SECTION 1 D.P.5507,
CROWN STREET & URUNGA PARADE
WOLLONGONG
FOR : WOLLONGONG DAY SURGERY

Do not use drawing if not drawn to scale
Dimensions to be verified on site before the fabrication of any building component
These designs and plans are copyright and are not to be used or
reproduced wholly or in part without the written permission of
PHD Architects Pty Ltd.

NOT FOR CONSTRUCTION

FOR APPROVAL

AMENDMENTS
No. Revision Description Date BY



Drawing List					
Sheet Number	Revision	Sheet Name	Date	Drawn By	Approved By
DA00	A	TITLE SHEET	14/11/2012	DC	PR
DA01	A	EXISTING SITE / DEMOLITION PLANS	14/11/2012	DC	PR
DA02	A	SITE ANALYSIS PLAN	14/11/2012	DC	PR
DA03	A	SITE PLAN STAGE 1	14/11/2012	DC	PR
DA04	A	SITE PLAN STAGE 1&2	14/11/2012	DC	PR
DA05	A	BASEMENT B	14/11/2012	DC	PR
DA06	A	BASEMENT A	14/11/2012	DC	PR
DA07	A	LEVEL 1 (GROUND FLOOR)	14/11/2012	DC	PR
DA08	A	LEVEL 2	14/11/2012	DC	PR
DA09	A	LEVEL 3	14/11/2012	DC	PR
DA10	A	LEVEL 4	14/11/2012	DC	PR
DA11	A	ELEVATIONS STAGE 1	14/11/2012	DC	PR
DA12	A	ELEVATIONS STAGE 1	14/11/2012	DC	PR
DA13	A	ELEVATIONS STAGE 1&2	14/11/2012	DC	PR
DA14	A	ELEVATIONS STAGE 1&2	14/11/2012	DC	PR
DA15	A	SECTIONS STAGE 1	14/11/2012	DC	PR
DA16	A	SECTIONS STAGE 1	14/11/2012	DC	PR
DA17	A	SECTIONS STAGE 1&2	14/11/2012	DC	PR
DA18	A	SECTIONS STAGE 1&2	14/11/2012	DC	PR
DA19	A	3D'S STAGE 1	14/11/2012	DC	PR
DA20	A	3D'S STAGE 1&2	14/11/2012	DC	PR
DA21	A	SHADOW DIAGRAMS STAGE 1	14/11/2012	DC	PR
DA22	A	SHADOW DIAGRAMS STAGE 1&2	14/11/2012	DC	PR
DA23	A	TRAFFIC STAGE 1	14/11/2012	DC	PR
DA24	A	TRAFFIC STAGE 1&2	14/11/2012	DC	PR



SITE AREA	2870		
FSR	1.5:1		
MAX AREA	4305		
PROPOSED FLOOR AREA			
	EXIST	STAGE1	STAGE 2
BASEMENT B	0	0	0
BASEMENT A	325	275	125
GROUND FLOOR	700	645	150
2nd FLOOR	0	555	190
3rd FLOOR	0	555	190
4th FLOOR	0	0	505
TOTAL	4215m²		
FSR	1.468:1		

LOCATION PLAN
nts

PROPOSED ALTERATIONS & ADDITIONS TO WOLLONGONG DAY SURGERY

354-8 CROWN STREET LOT1 DP 787150,
5&7 URUNGA PARADE LOTS 54&55 SECTION 1 DP 5507

TITLE SHEET

CLIENT: WOLLONGONG DAY 012-009

SURGERY DA00-A

PHD ARCHITECTS
Level 2, 73 Market Street, Wollongong NSW 2500
Phone (02) 4228-3559 Facsimile (02) 4228-1145
Email: wllong@phdarchitects.com

15/11/2012 8:44:25 AM




1 SURVEY PLAN EXISTING
 1 : 250



2 SITE / DEMOLITION PLAN
 1 : 250

TO BE DEMOLISHED AS PART OF STAGE 1
 TO BE DEMOLISHED AS PART OF STAGE 2

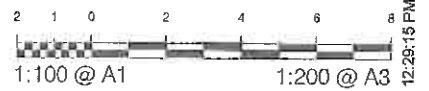

PROPOSED ALTERATIONS & ADDITIONS TO WOLLONGONG DAY SURGERY

354-8 CROWN STREET LOT1 DP 787150,
 5&7 URUNGA PARADE LOTS 54&55 SECTION 1 DP 5507

EXISTING SITE / DEMOLITION PLANS

CLIENT: WOLLONGONG DAY SURGERY 012-009
 DA01-A



14/11/2012 12:29:15 PM



1 SITE ANALYSIS
 1:500 @A3


PROPOSED ALTERATION

354-8 CROWN STREET LOT1 DP 787150,
 5&7 URUNGA PARADE LOTS 54&55 SECTION 1 DP 5507

PLANS TO WOLLONGONG DAY SURGERY

SITE ANALYSIS PLAN

CLIENT: WOLLONGONG DAY SURGERY 012-00
 DA02-A

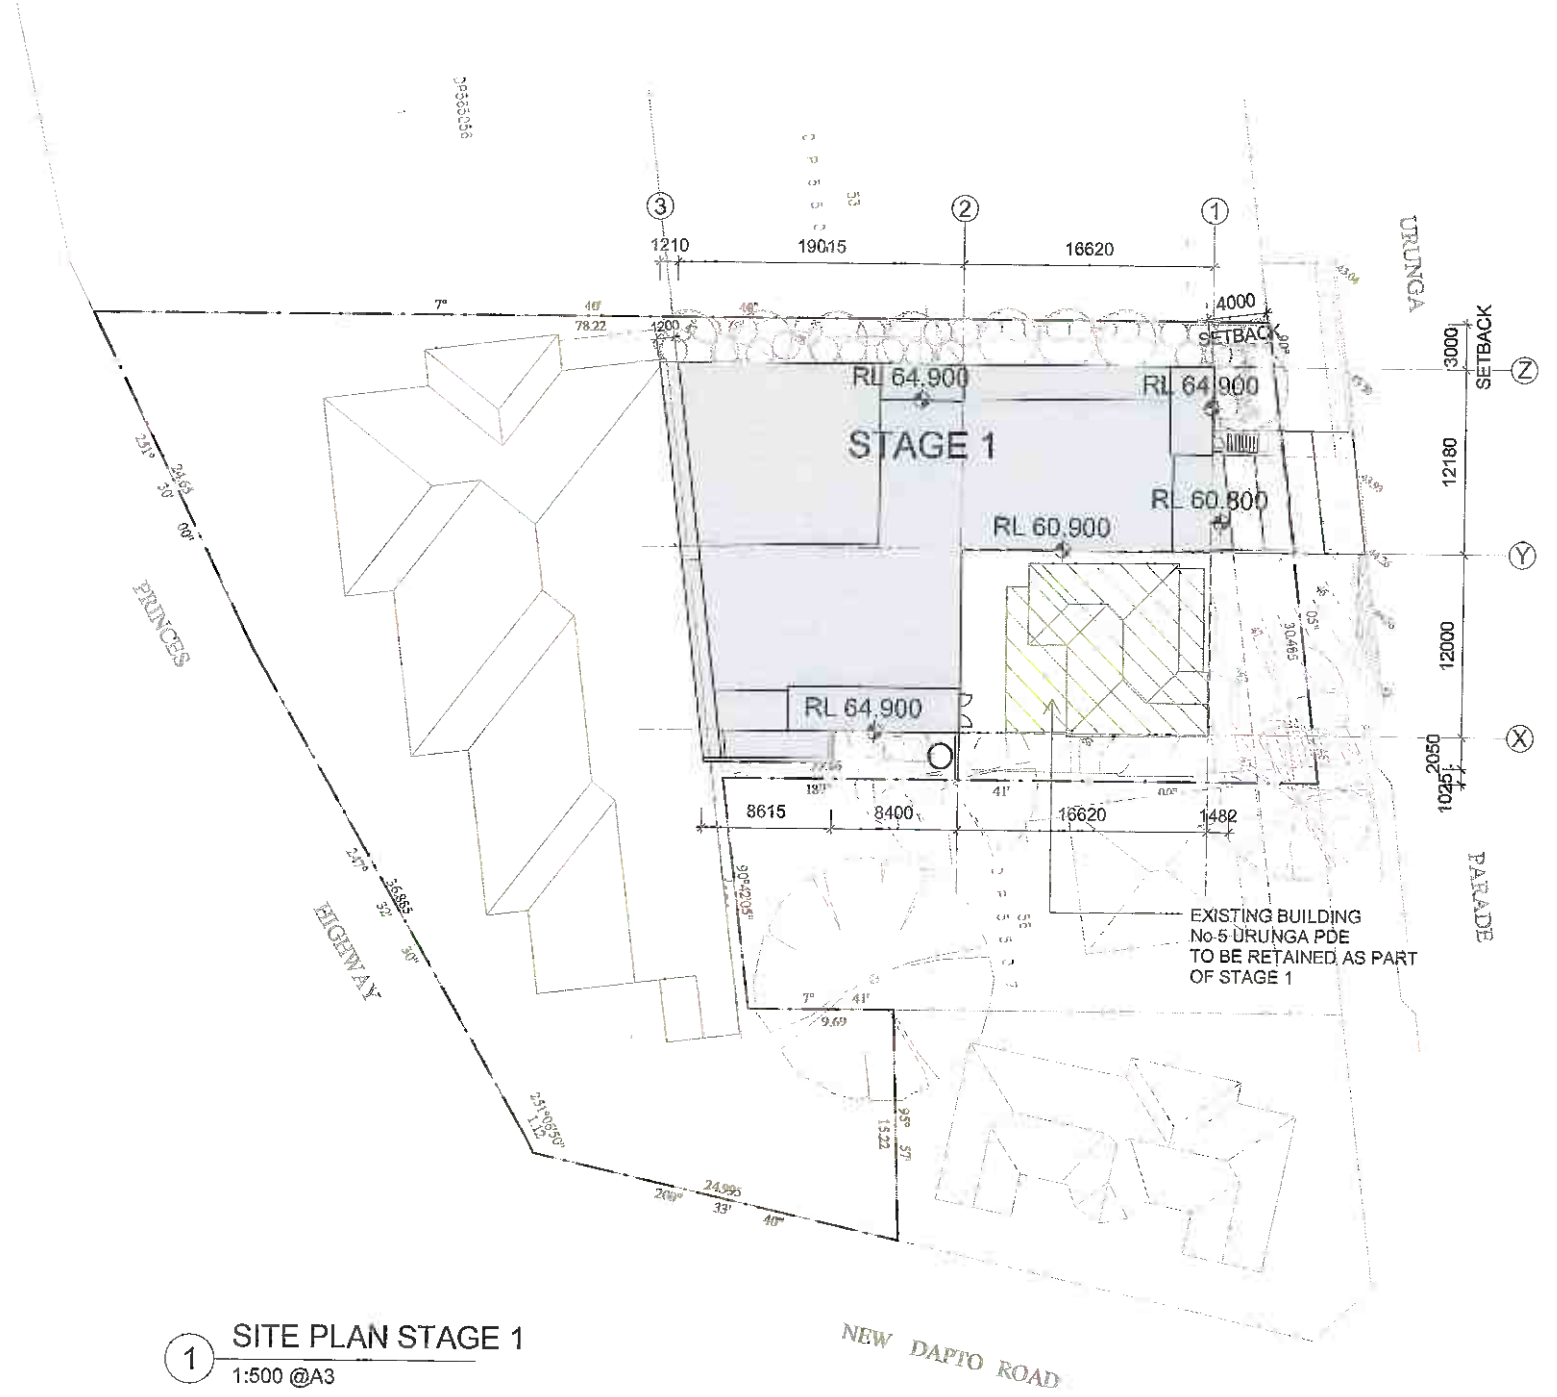

1 SITE PLAN STAGE 1
 1:500 @A3


PROPOSED ALTERATIONS & ADDITIONS TO WOLLONGONG DAY SURGERY

354-8 CROWN STREET LOT1 DP 787150,
 5&7 URUNGA PARADE LOTS 54&55 SECTION 1 DP 5507

SITE PLAN STAGE1

CLIENT: WOLLONGONG DAY 012-009

SURGERY DA03-

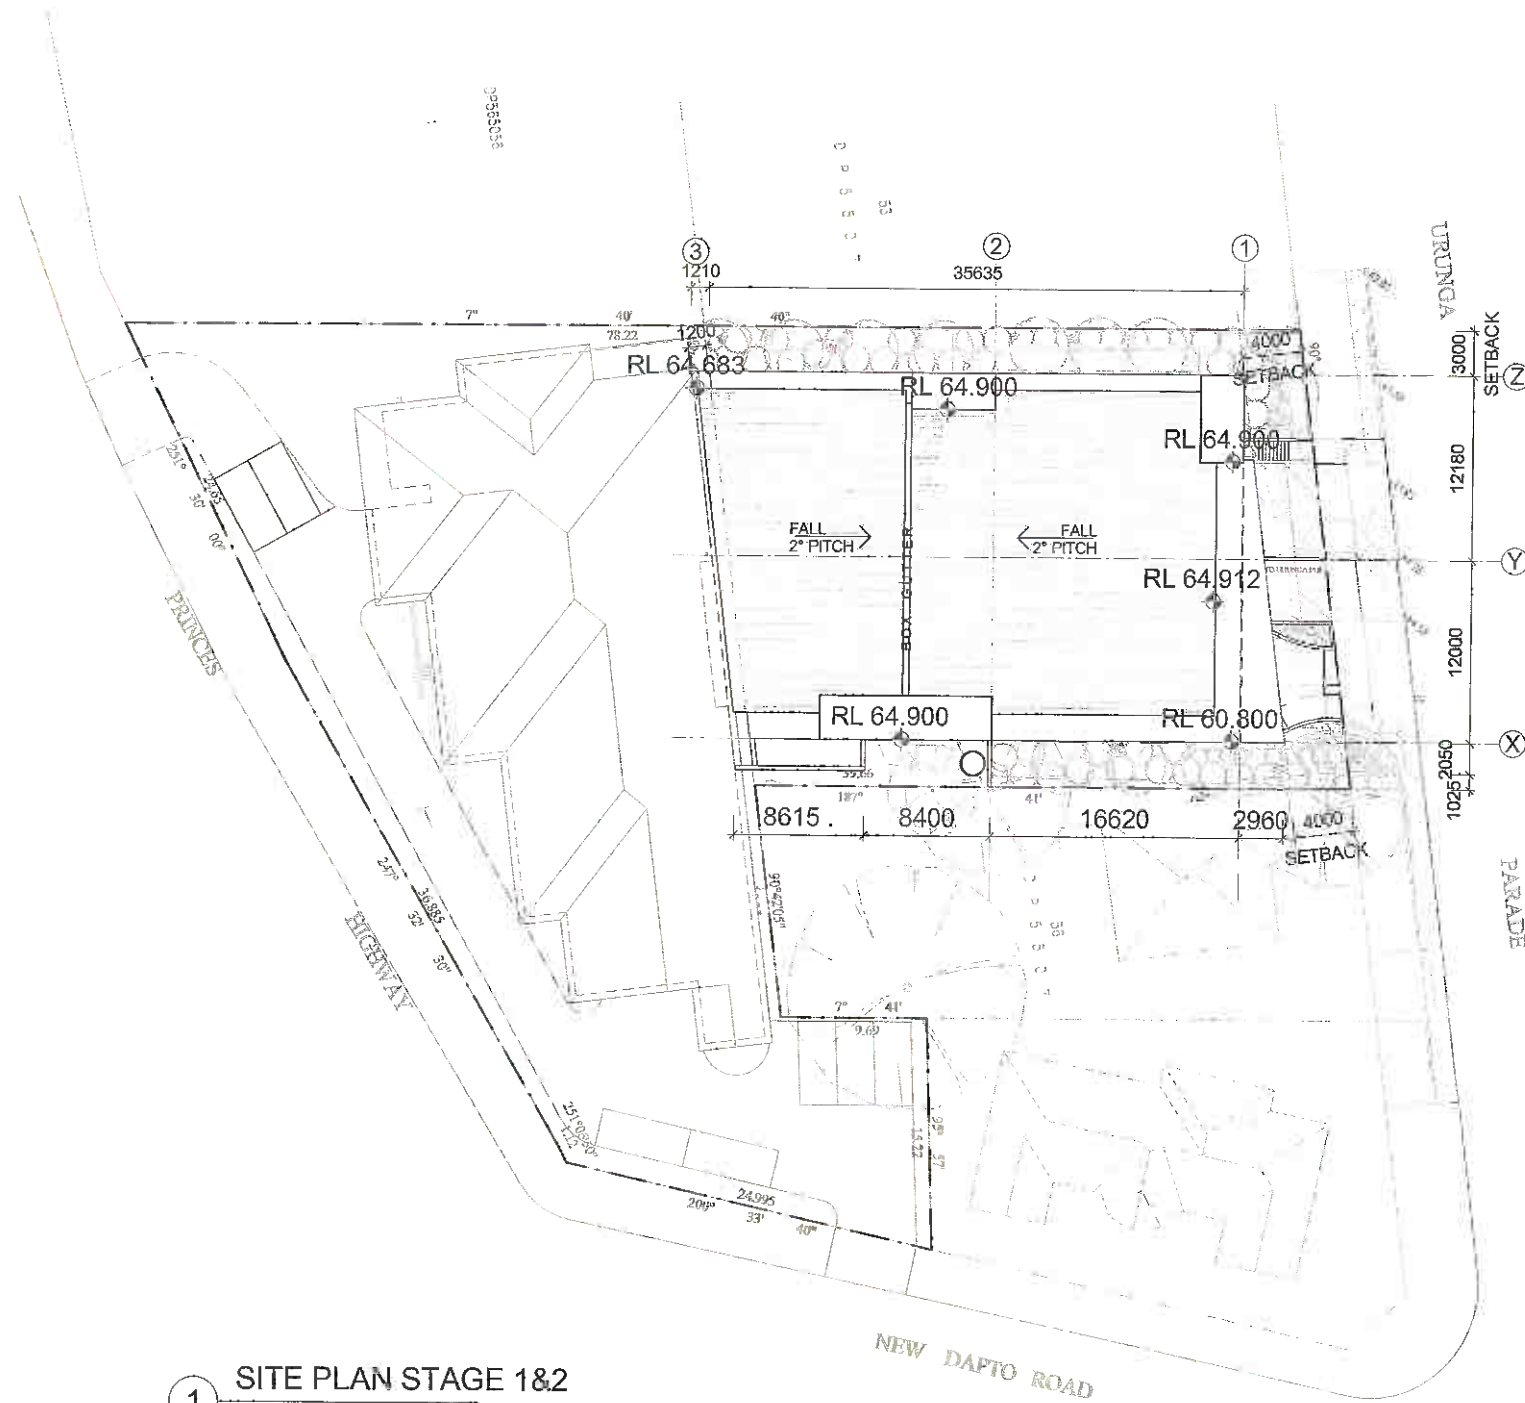

1 SITE PLAN STAGE 1&2
 1:500 @A3

PROPOSED ALTERATIONS & ADDITIONS TO WOLLONGONG DAY SURGERY

354-8 CROWN STREET LOT1 DP 787150,
 5&7 URUNGA PARADE LOTS 54&55 SECTION 1 DP 5507

SITE PLAN STAGE 1&2

CLIENT: WOLLONGONG DAY 012-009

SURGERY DA04-A

NOT FOR CONSTRUCTION

REVISÉ

2/07/2013 10:39:16 AM


SURGERY DA06-A

354-8 CROWN STREET LOT 1 DP 737190, BASEMENT A

1

DOI: 10.1002/1522-2675(200109)23:09<1031::AID-ANGL.1001>3.0.CO;2-1

DISCUSSION

↓

URUNGA



PARADE

2 BASEMENT B drive grade 1:100



PROPOSED ALTERATIONS & ADDITIONS TO WOLLONGONG DAY SURGERY



361-8 CROWN STREET LOT 1 DP 787150, 5&7 URUNGA PARADE LOTS 54&55 SECTION 11 DP 5507

CLIENT WOLLONGONG DAY SURGERY
 012-009 05-A

2871m²

36.865

247° 32' 30"

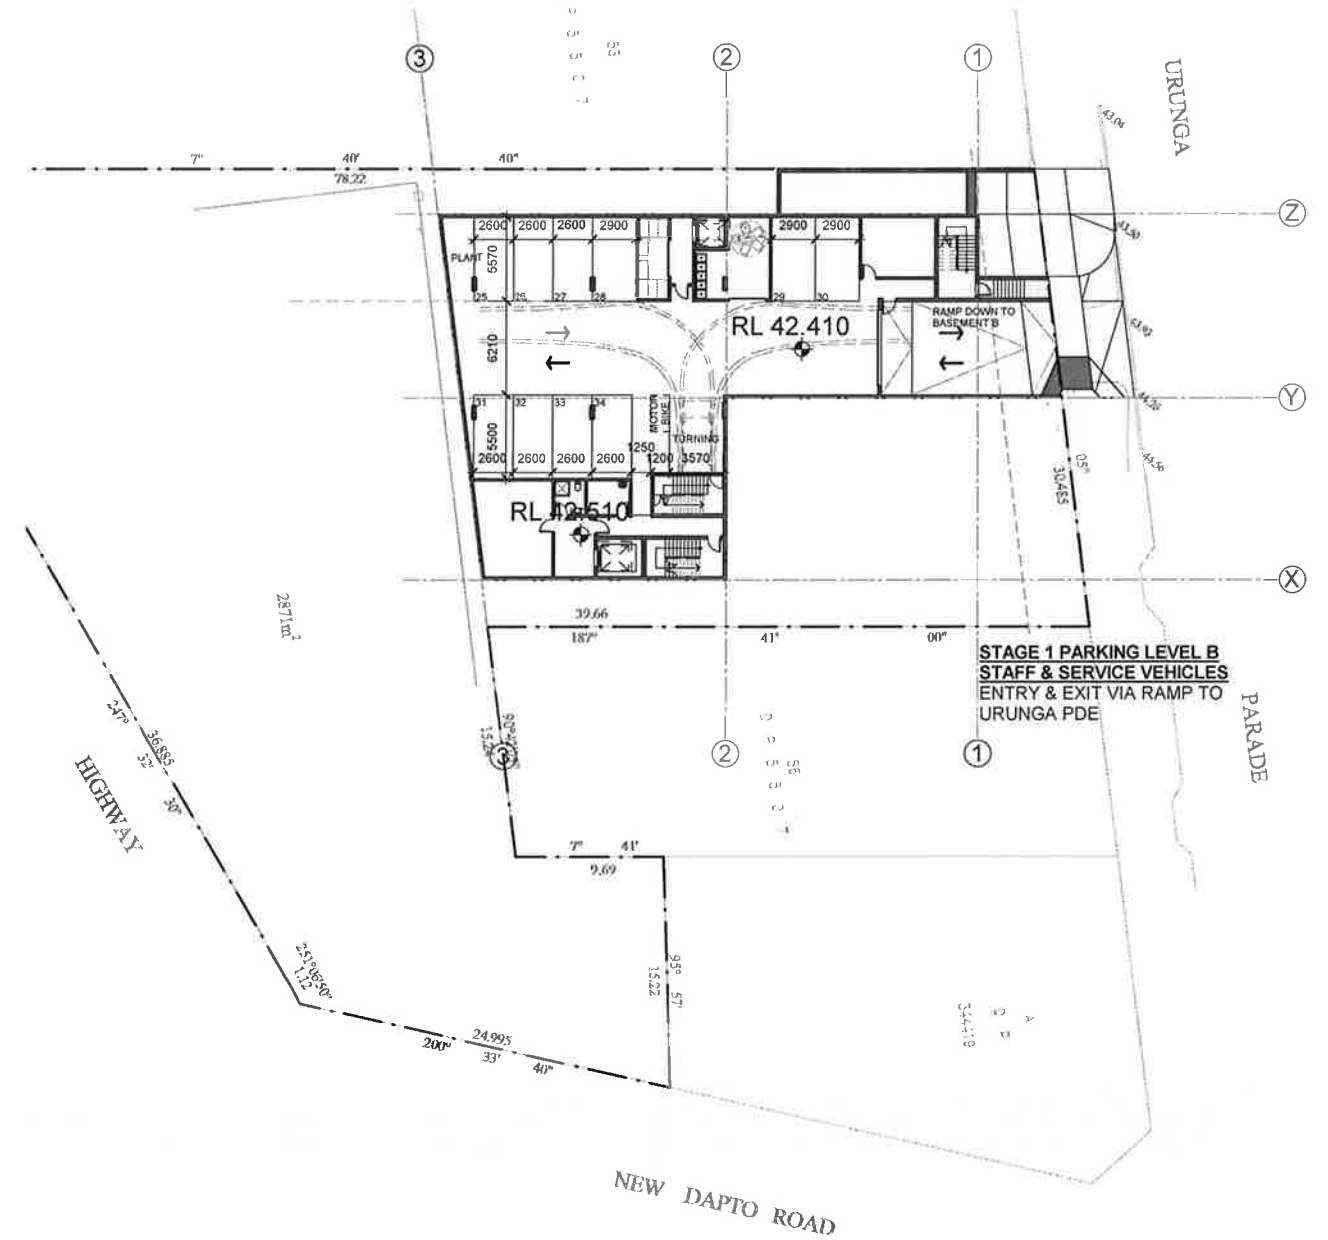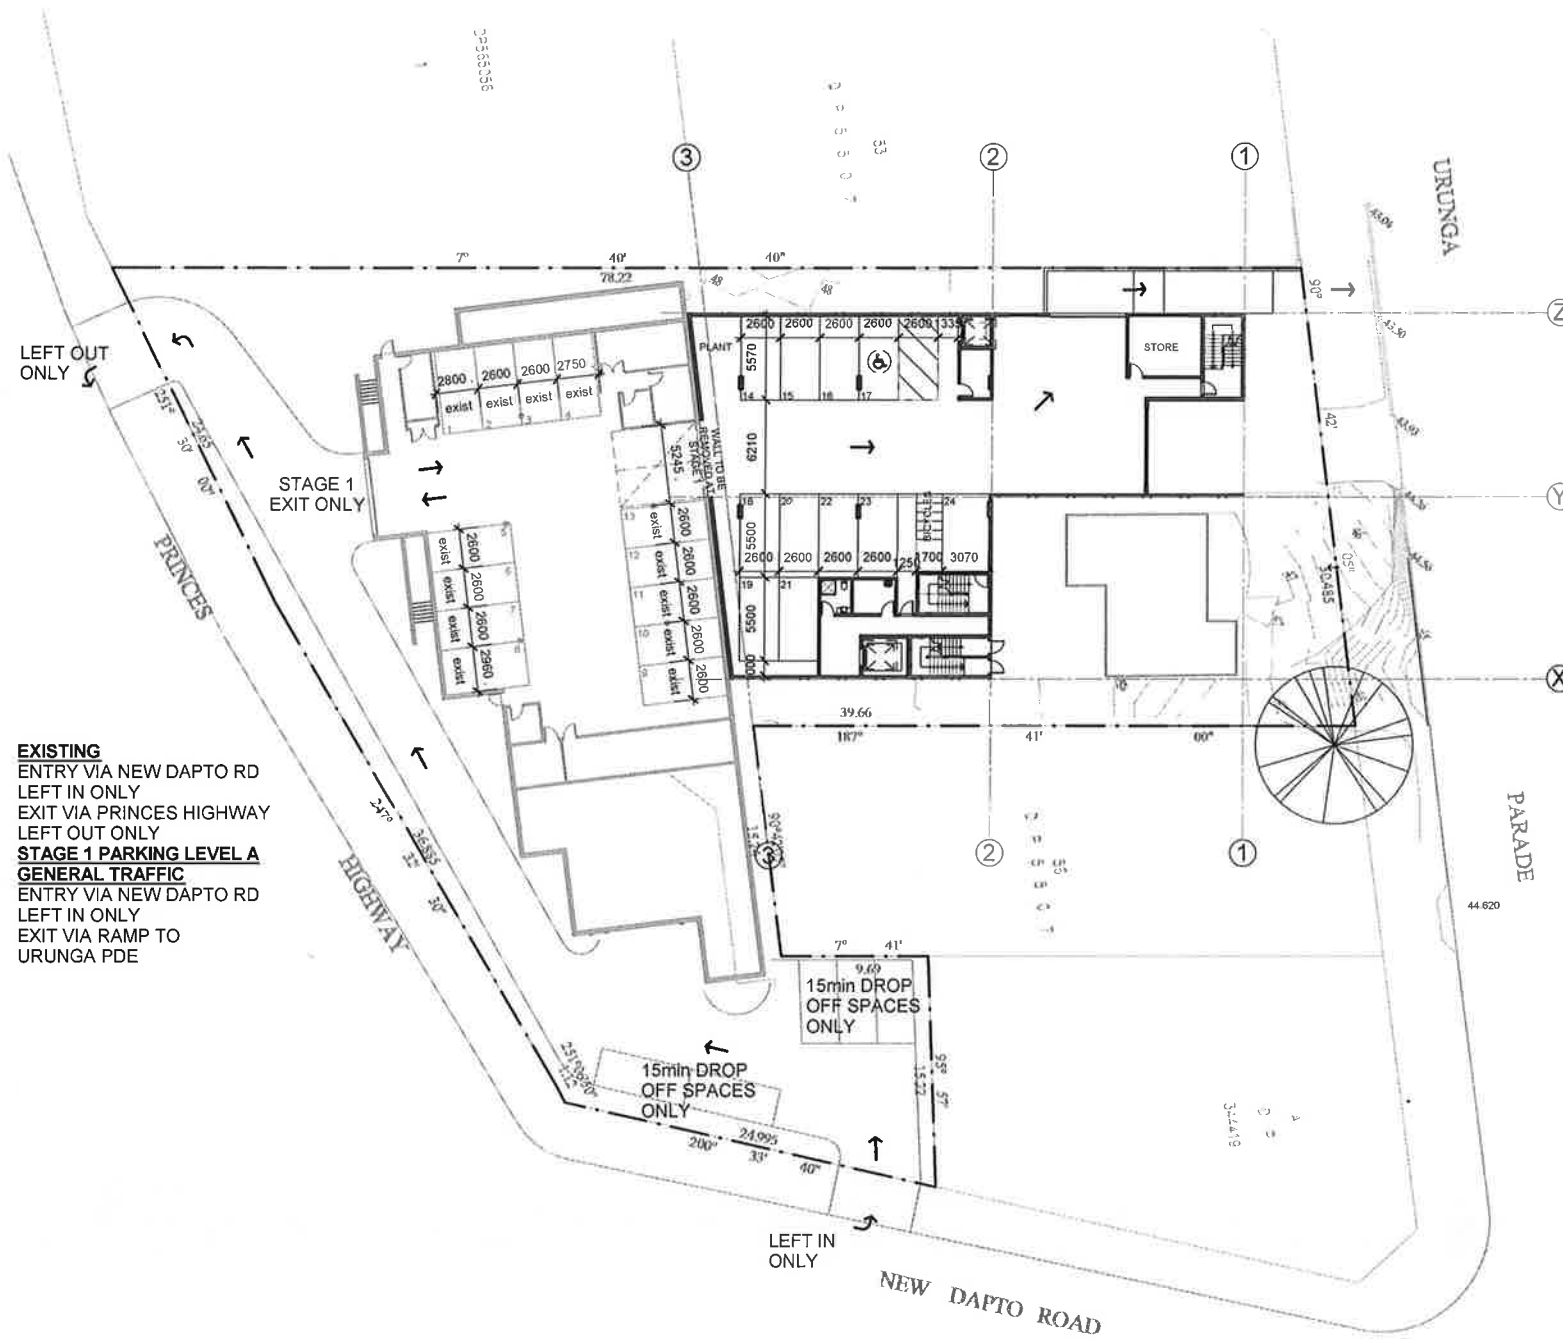

1 BASEMENT A traffic
1 : 250

2 BASEMENT B traffic
1 : 250

PROPOSED ALTERATIONS & ADDITIONS TO WOLLONGONG DAY SURGERY

354-8 CROWN STREET LOT1 DP 787150,
5&7 URUNGA PARADE LOTS 54&55 SECTION 1 DP 5507

TRAFFIC stage 1

CLIENT: WOLLONGONG DAY 012-009

SURGERY DA23-A

